



- 1) Match Brick & Mortar To Existing Buildings
- 2) CMU f'm = 1,500 psi
- 3) Use Type "M" Mortar
- 4) Grout with 2,500 psi Coarse Grout
- 5) Footing Concrete f'c = 3,000 psi
- 6) Provide 1/4" Cap Plate at Top of Tube Column
- 7) Provide Masonry Ties to Column, Typical



DATE: Sept 14, 2010

FILE NAME:

PROJECT NO: 2007-122

DRAWING TITLE:

Monument Sign

Plans & Elevations


REVISIONS:

Revision 1, 10-15-10


The Commons at Hardin Valley
Signage
Hardin Valley Road
Knoxville, Tennessee

SHEET NO.


a2.2

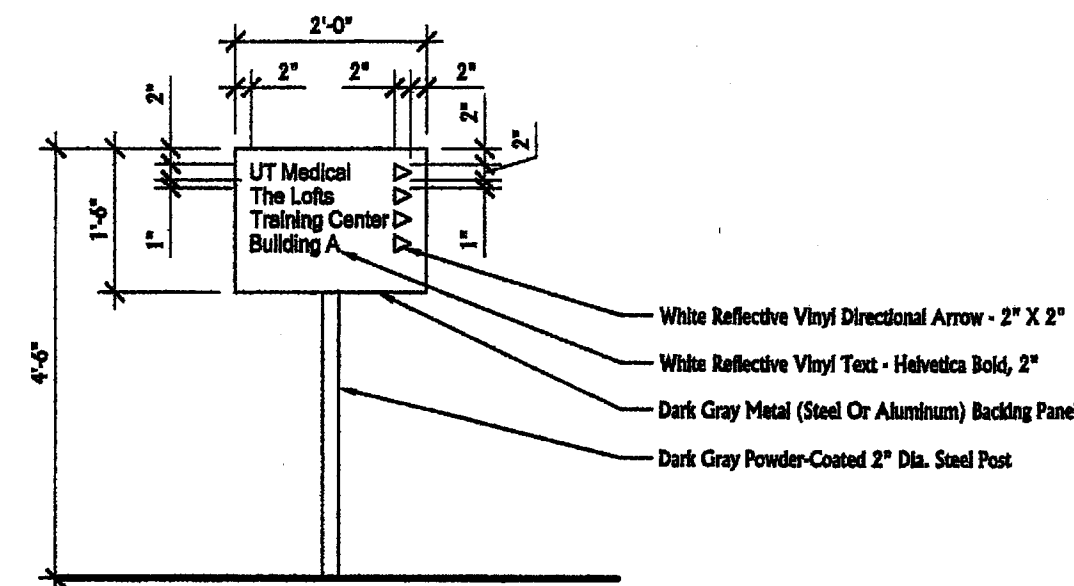


1
a2.2
DIRECTIONAL SIGN - ELEVATION
SCALE: 1/2" = 1'-0"

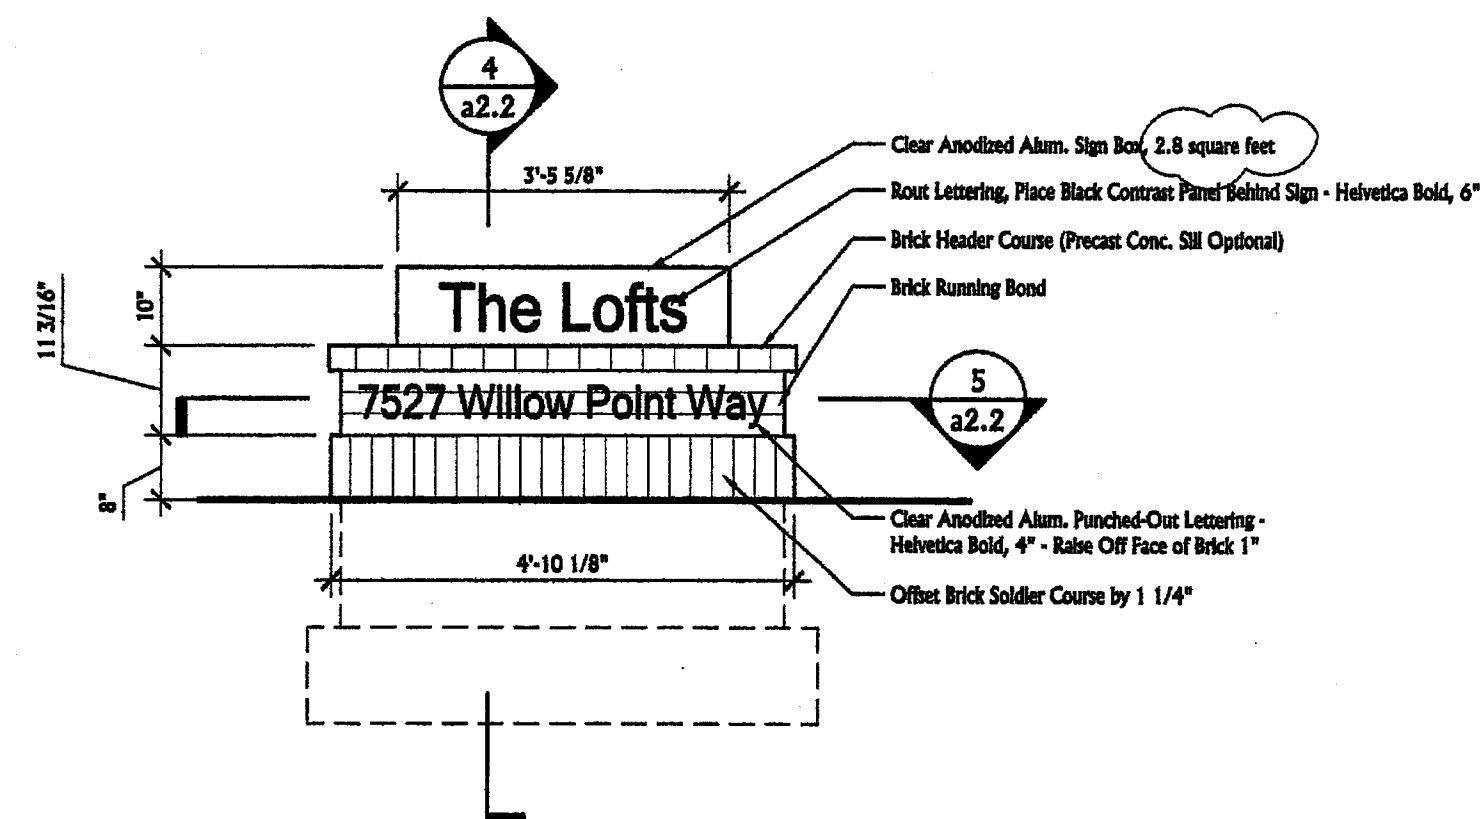


2
a2.2
MONUMENT SIGN - ELEVATION
SCALE: 1/2" = 1'-0"

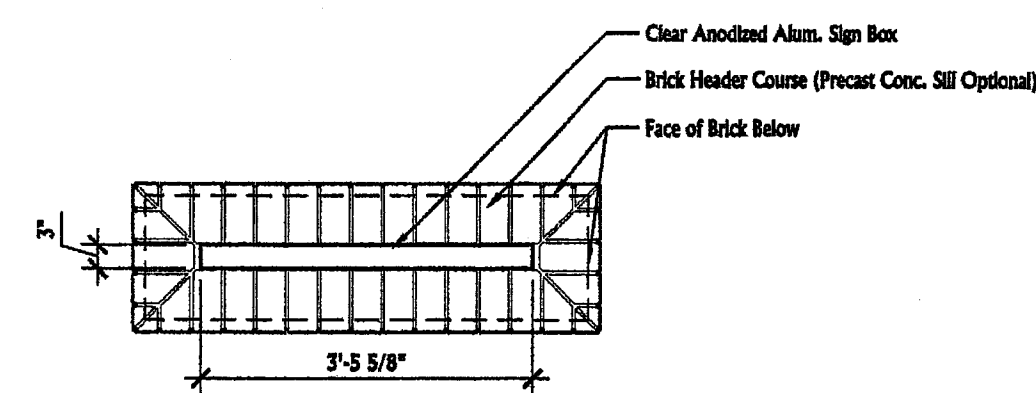

3
a2.2
MONUMENT SIGN - PLAN
SCALE: 1/2" = 1'-0"

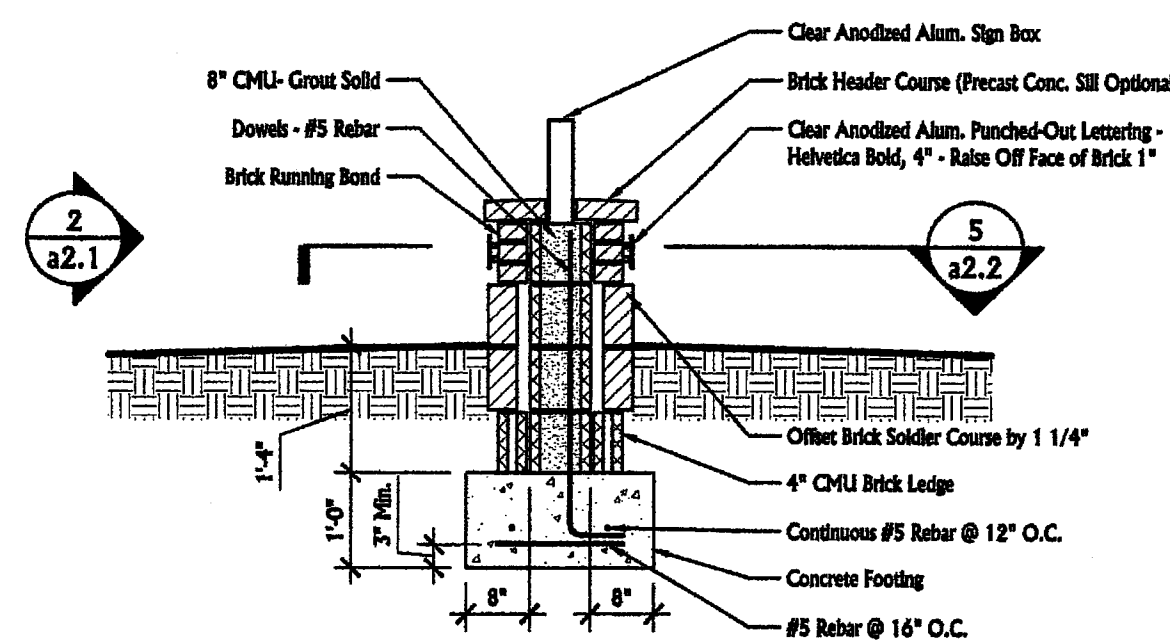

4
a2.2
MONUMENT SIGN - SECTION
SCALE: 1/2" = 1'-0"

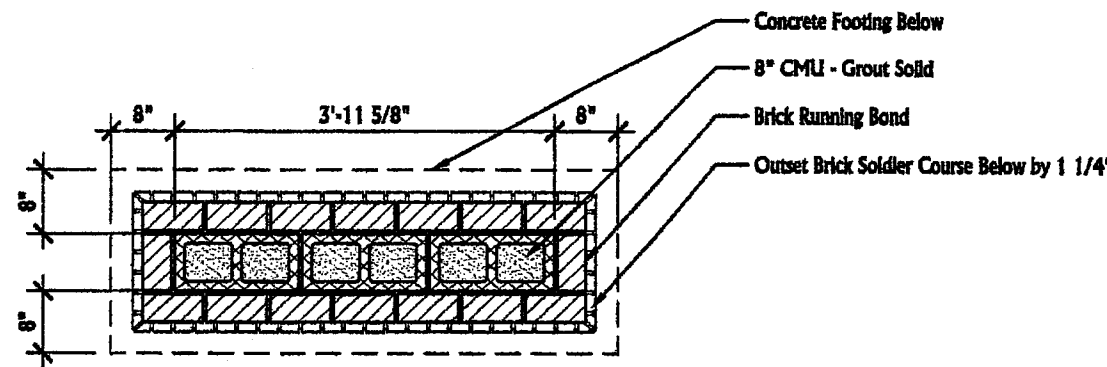

5
a2.2
MONUMENT SIGN - PLAN DETAIL
SCALE: 1/2" = 1'-0"

11-A-10-0R
REVISED
10-20-10