





CONCEPTUAL DEVELOPMENT PLAN -- NOT TO BE APPROVED WITH REZONING

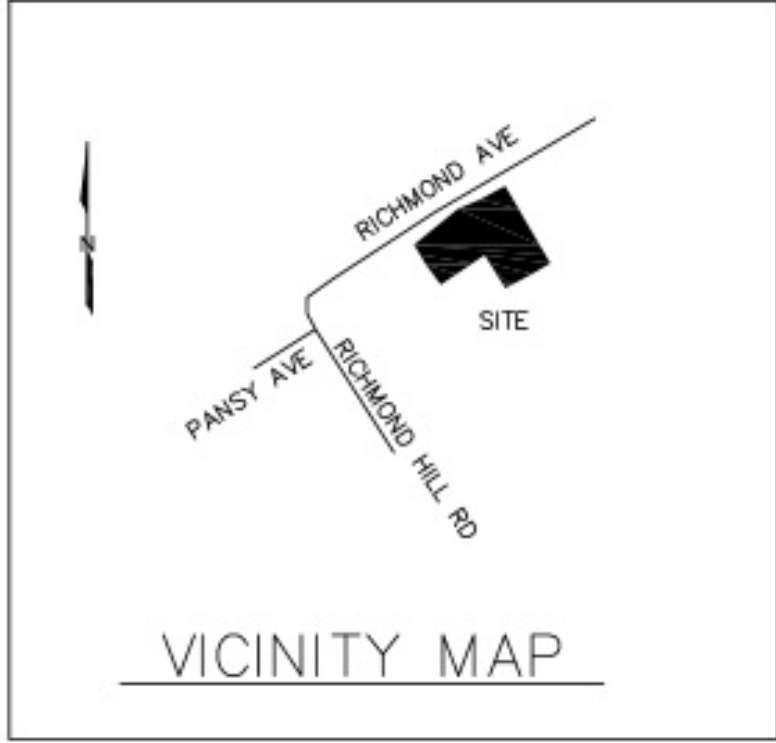

- NOTES:
- Future walking trail
 - Future fire pit / gathering area
 - Treehouse
 - Lookout tower
 - Stormwater collection at each home eliminating the need of a large detention
 - Gravel with grid underlayment for all access areas and walkways

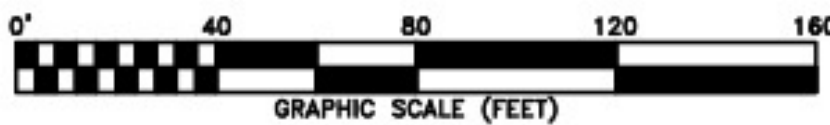

FOR REVIEW ONLY
NOT FOR CONSTRUCTION

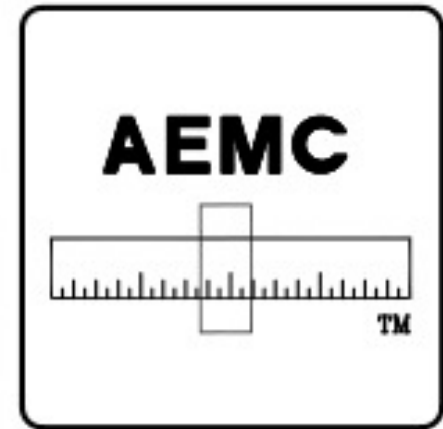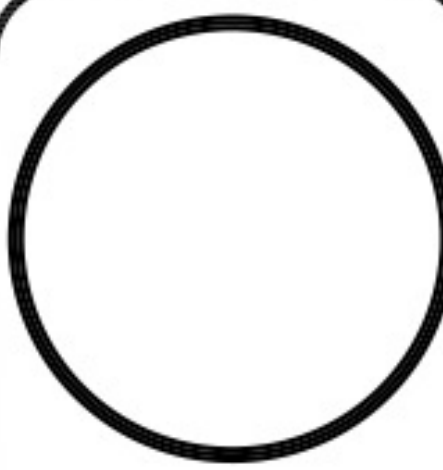

APPLIED ENGINEERING
& MANAGEMENT CORPORATION
2111 WOODSON DRIVE, SW
KNOXVILLE, TN 37920
(865) 588-6355

CONCEPT PLAN
THE BURROWS
A SMALL HOUSE COMMUNITY
KNOX COUNTY
TENNESSEE

DATE:	12/18
SCALE:	1"=50'
DRAWN BY:	JT
CHECKED BY:	JBT

REVISIONS:

DRAWING NO: TBRA-001
SHEET:
CP1
OF: 1