


OLD VALLEY VIEW ROAD

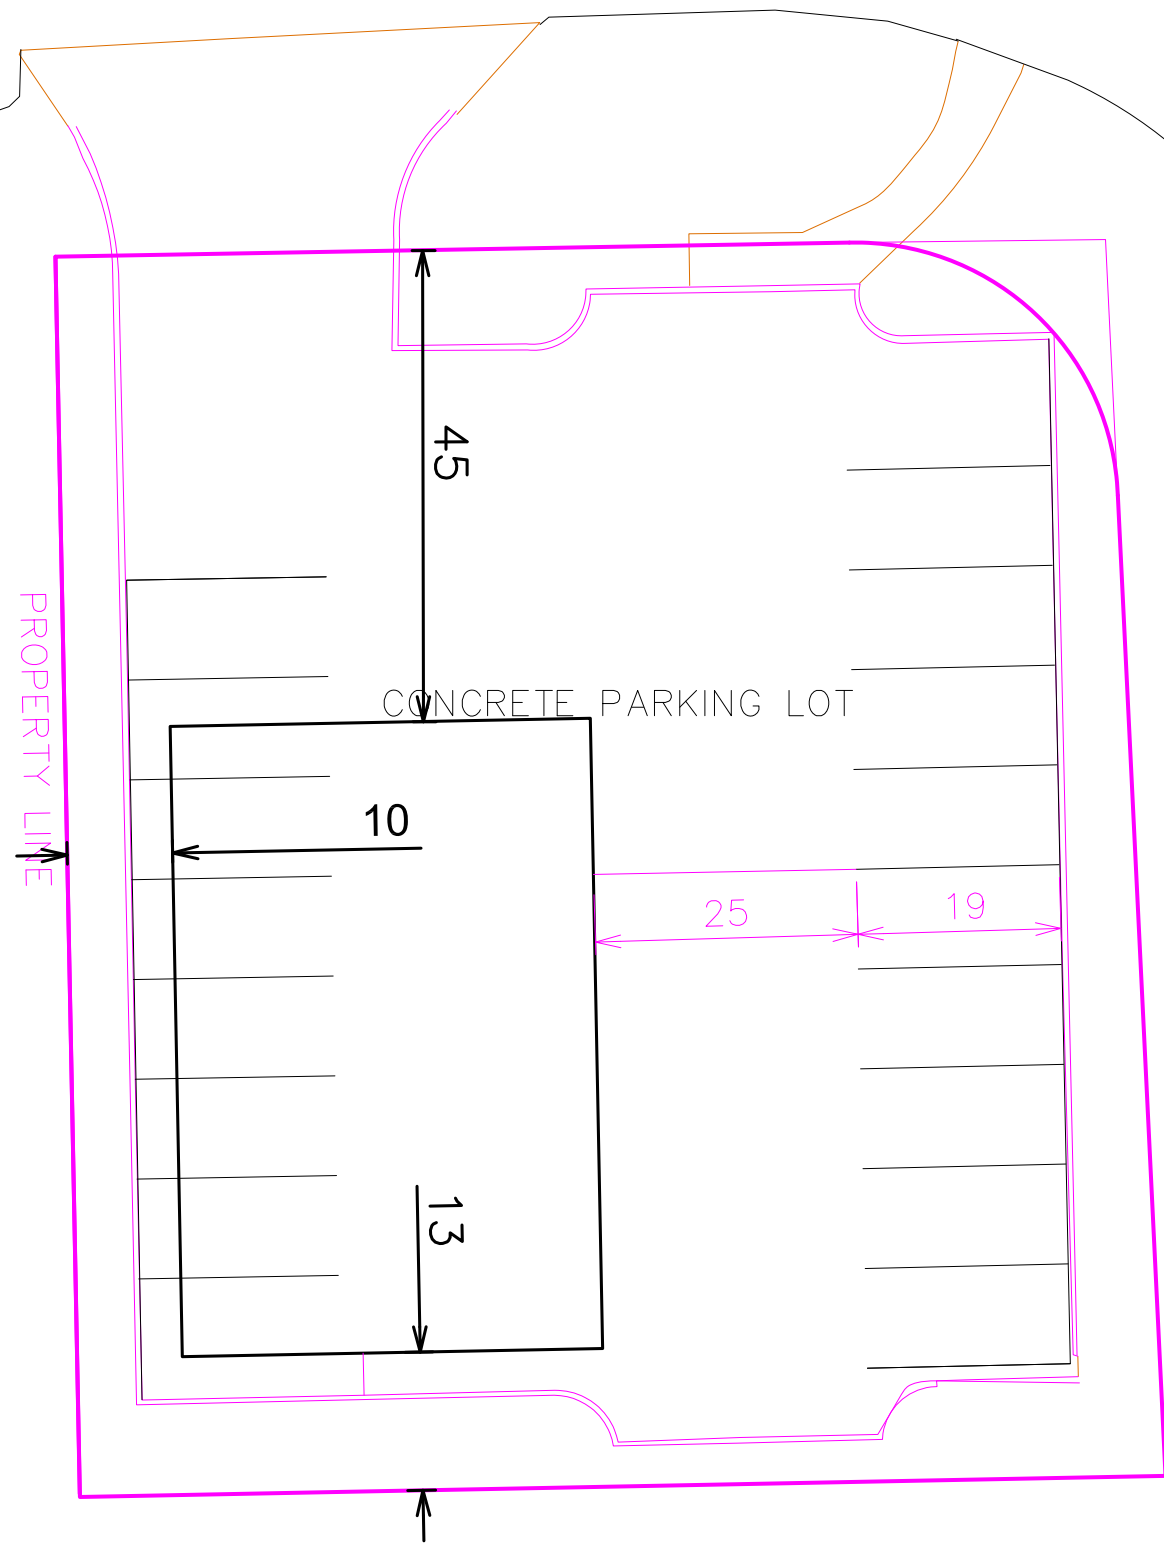

File No.: 11-F-21-SU

Date submitted: 10/21/2021

These plans have not been reviewed by
Planning Staff and may not be finalized.

Setbacks - Required - Proposed

Front: 20-ft 45-ft

Side: 8-ft 10-ft

Rear: 5-ft 13-ft

Building Coverage

Property 11,800 sq ft

Building 2,400 sq ft

Coverage 20.3%

Plot View

Valley View Baptist


Greg Shumate

Cell: 304-545-6290





File No.: 11-F-21-SU
Date submitted: 10/21/2021

These plans have not been reviewed by
Planning Staff and may not be finalized.

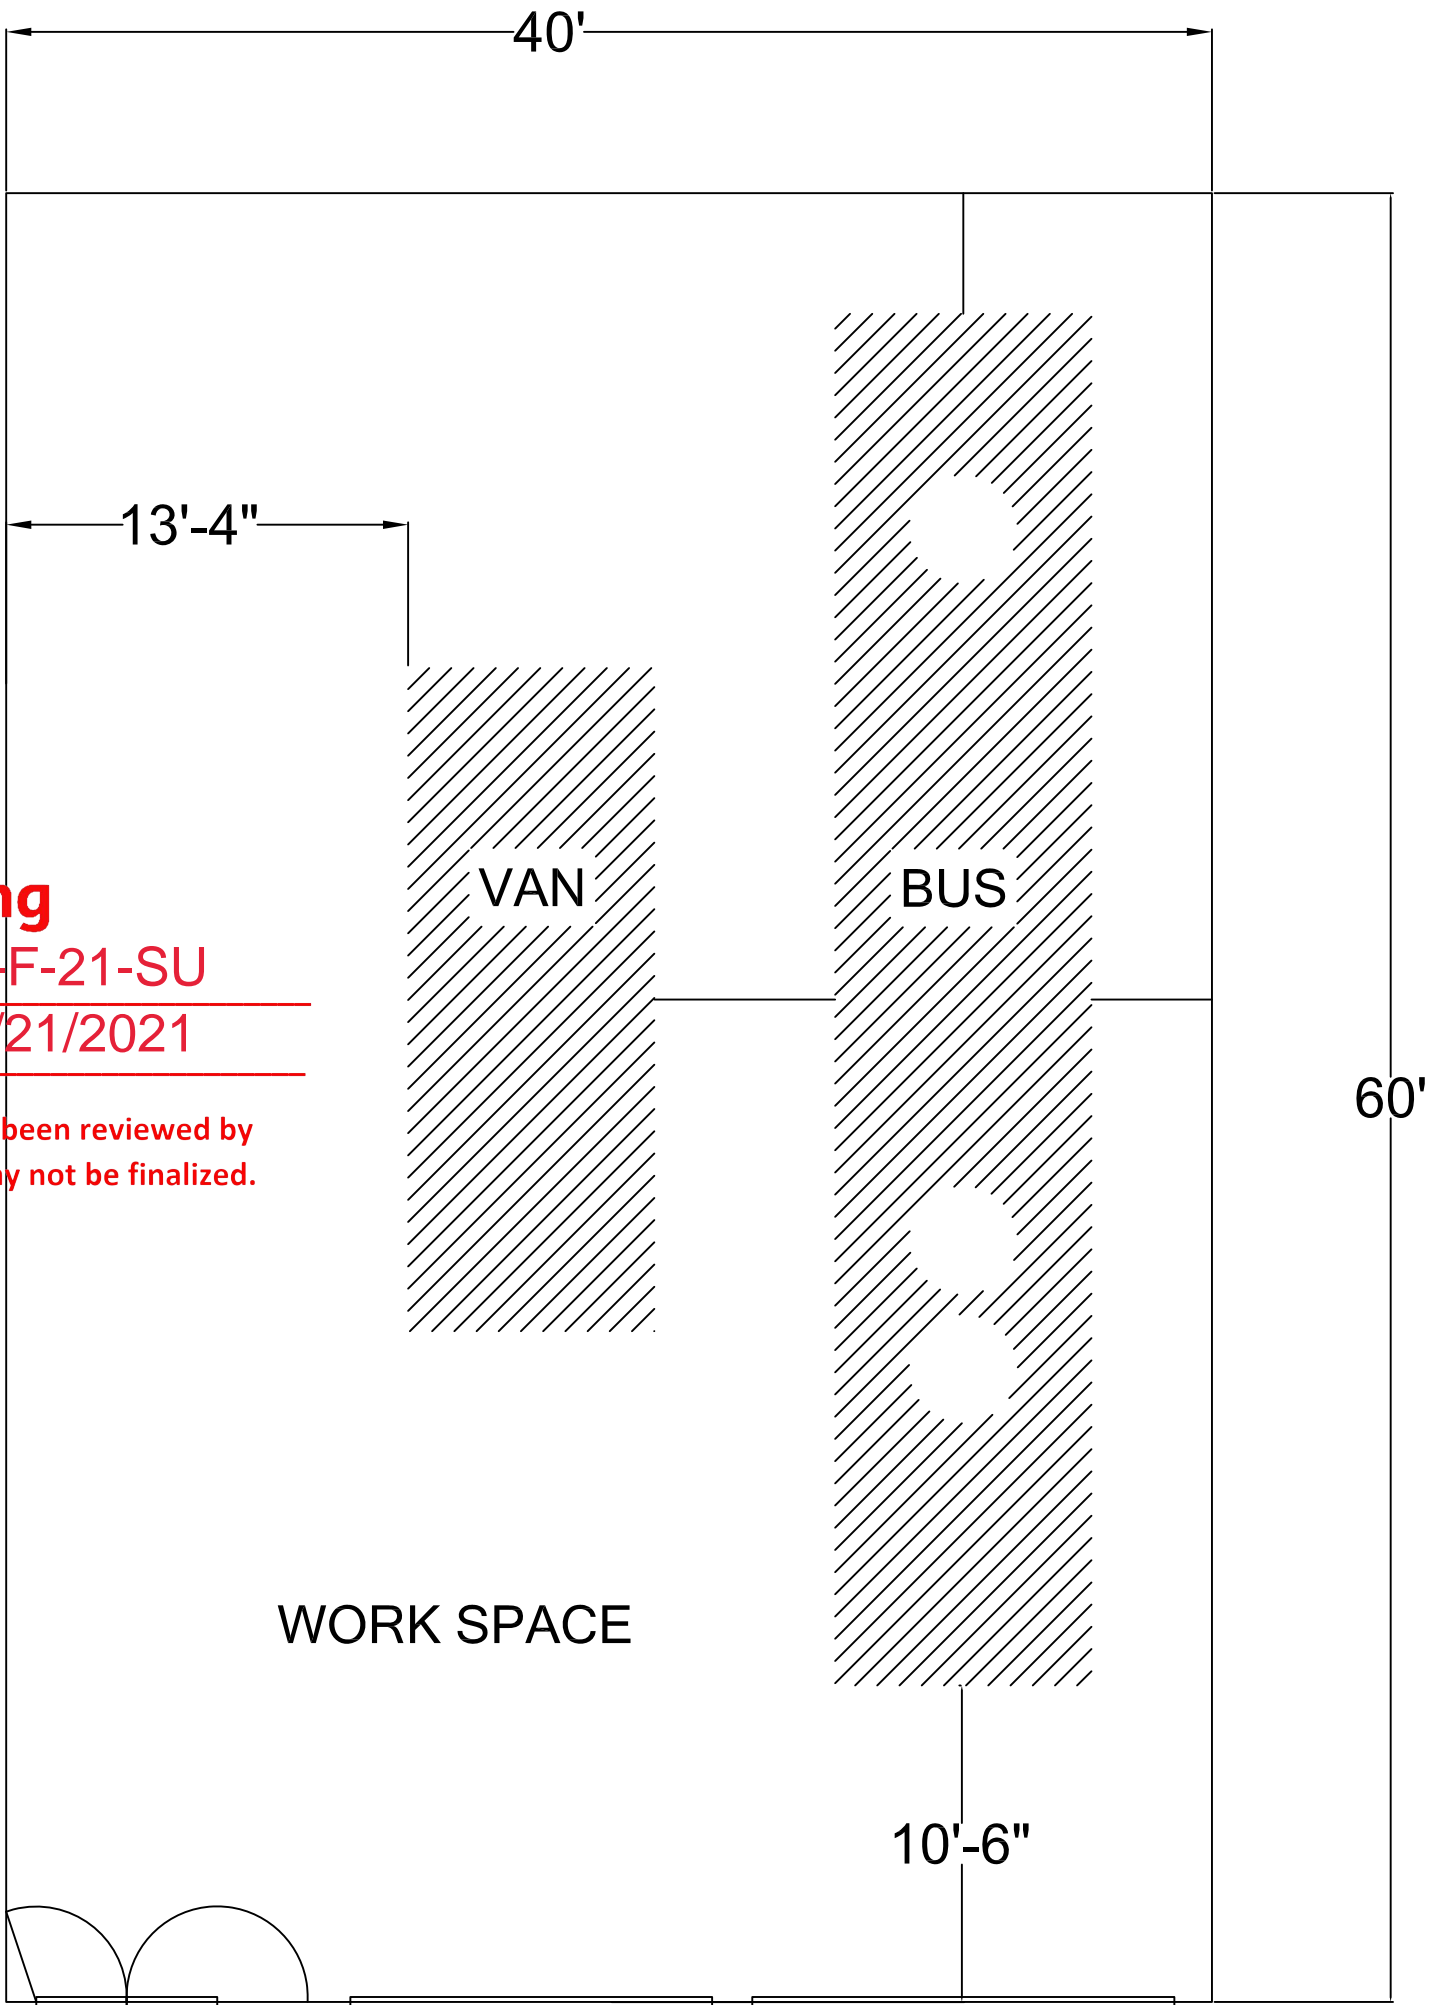


Valley View Baptist Bus Garage
Plan view with bus and van inside
By: Greg Shumate 304-545-6290

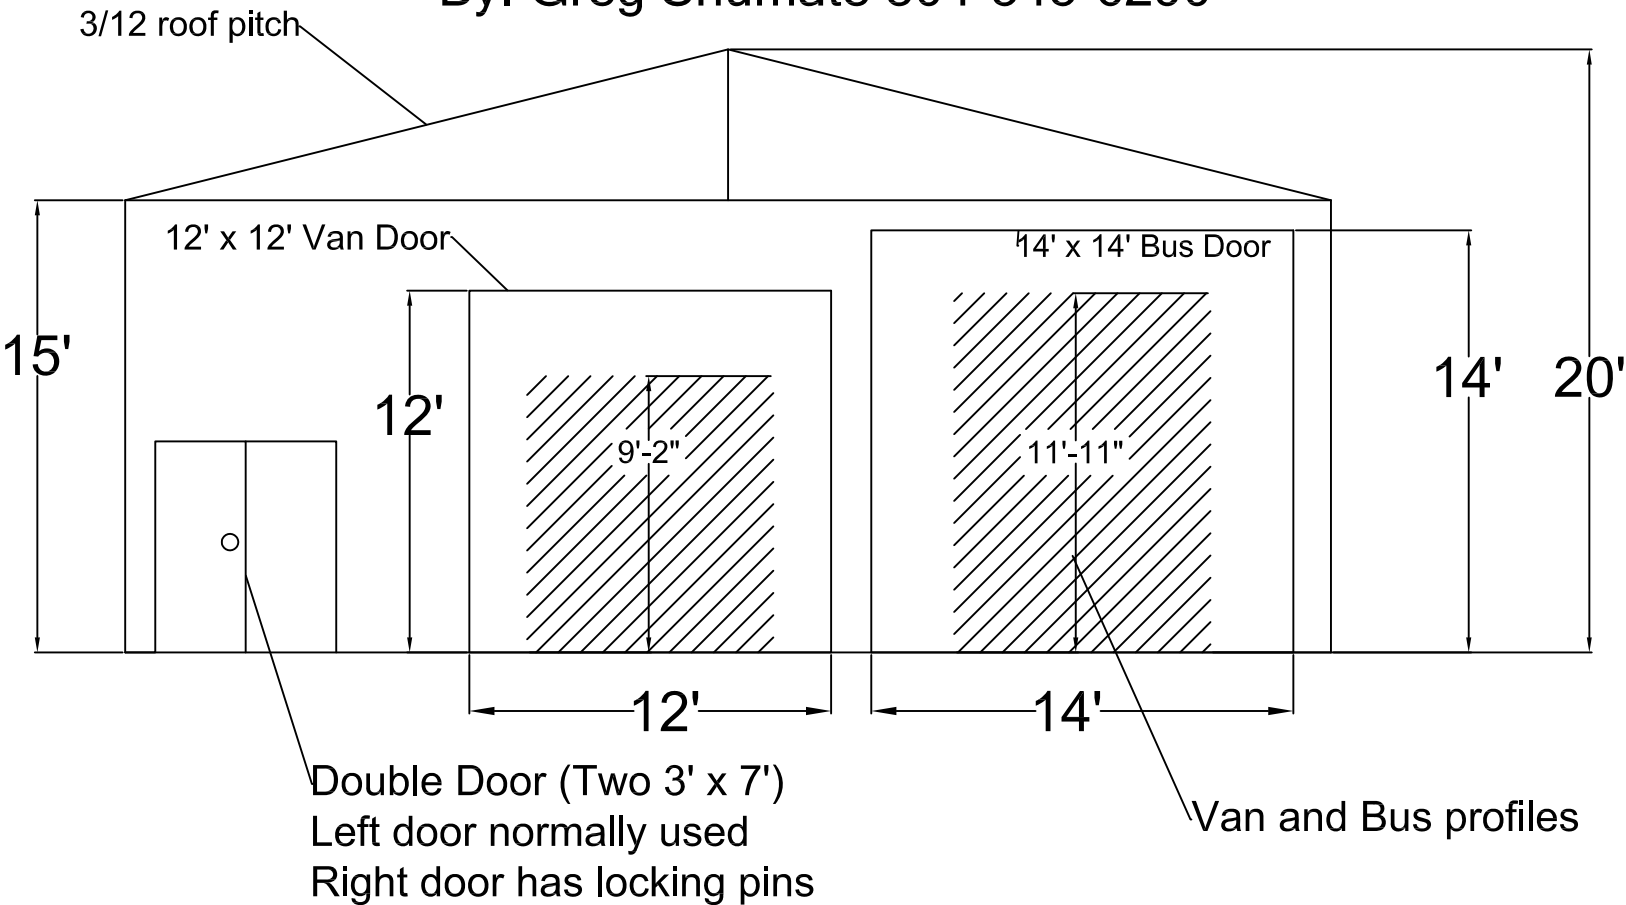


	Powerbilt Steel Buildings Inc 1559 Laskin Rd Virginia Beach Sales@garagebuildings.com 8882340475	Sales: Admin Admin 1559 Laskin Rd Virginia Beach admin@garagebuildings.com	Building Quote QTE-052473 Date 06/29/2021 Total \$49,194.00
	<div style="border: 2px solid red; padding: 5px; color: red; font-weight: bold;"> We are not committed to using this supplier. Greg Shumate 304-545-6290 </div>		

CUSTOMER DETAILS

Greg Shumate Billing Address 2165 Bellwood Drive,25526 Shipping Address 2165 Bellwood Drive,25526 GregS@EagleResearchCorp.com (304) 545-6290	Commercial Buildings <div> <input checked="" type="checkbox"/> Roof Color: Slate Blue <input type="checkbox"/> Trim Color: White <input checked="" type="checkbox"/> Sides/Ends Color: Slate Blue <input type="checkbox"/> Wainscot Color: NA </div> 					
Ready for Installation? ____ Jobsite Level? <u>Yes</u> Permit Required? _____ Inside City Limit? ____ Electricity Available? <u>Yes</u> Installation Surface? <u>Concrete</u>						
<table border="0" style="width: 100%;"> <tr> <td>Building Dimension 40'W x60'L x15'H</td> <td>Roof Style Vertical</td> <td>Gauge 14 Gauge</td> <td>Wind/Snow Rating 140 MPH + 30 PSF Certified</td> <td>Distance on Center 4 Feet</td> </tr> </table>		Building Dimension 40'W x60'L x15'H	Roof Style Vertical	Gauge 14 Gauge	Wind/Snow Rating 140 MPH + 30 PSF Certified	Distance on Center 4 Feet
Building Dimension 40'W x60'L x15'H	Roof Style Vertical	Gauge 14 Gauge	Wind/Snow Rating 140 MPH + 30 PSF Certified	Distance on Center 4 Feet		


40X60' Vertical Roof	1	\$19,840.00
15' Height	1	\$5940
140 MPH + 30 PSF Certified	1	\$0
3/12' Roof Pitch	1	\$0
Front Wall Closed Vertical	1	\$3295
Back Wall Closed Vertical	1	\$3295
Left Closed Vertical	1	\$2550
Right Closed Vertical	1	\$2550
14x14ft Garage Door on Front	1	\$2,000.00
36x80in Walk-in Door on Front	1	\$225.00
12x12ft Garage Door on Front	1	\$1,300.00
Surcharge Amount : 8199.00		
Installation Surface Leveled : Yes		
Electricity : Yes		

NOTES  File No.: <u>11-F-21-SU</u> Date submitted: <u>10/21/2021</u> These plans have not been reviewed by Planning Staff and may not be finalized.	<table> <tr> <td>Sub Total:</td> <td>\$40,995.00</td> </tr> <tr> <td>Down Payment</td> <td>\$6,559.20</td> </tr> <tr> <td>Additional Charges</td> <td>\$8,199.00</td> </tr> <tr> <td>Due Upon Installation:</td> <td>\$42,634.80</td> </tr> <tr> <td>Grand Total:</td> <td>\$49,194.00</td> </tr> </table>	Sub Total:	\$40,995.00	Down Payment	\$6,559.20	Additional Charges	\$8,199.00	Due Upon Installation:	\$42,634.80	Grand Total:	\$49,194.00
Sub Total:	\$40,995.00										
Down Payment	\$6,559.20										
Additional Charges	\$8,199.00										
Due Upon Installation:	\$42,634.80										
Grand Total:	\$49,194.00										

BUILDING VIEW



FRONT

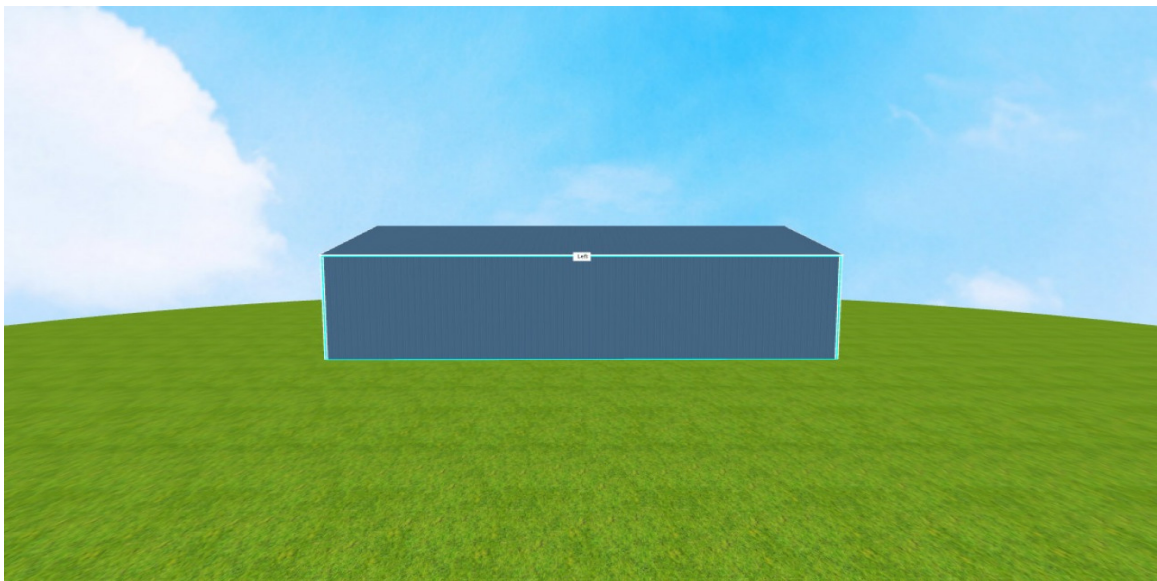


LEFT




File No.: 11-F-21-SU
Date submitted: 10/21/2021

These plans have not been reviewed by
Planning Staff and may not be finalized.

BUILDING VIEW

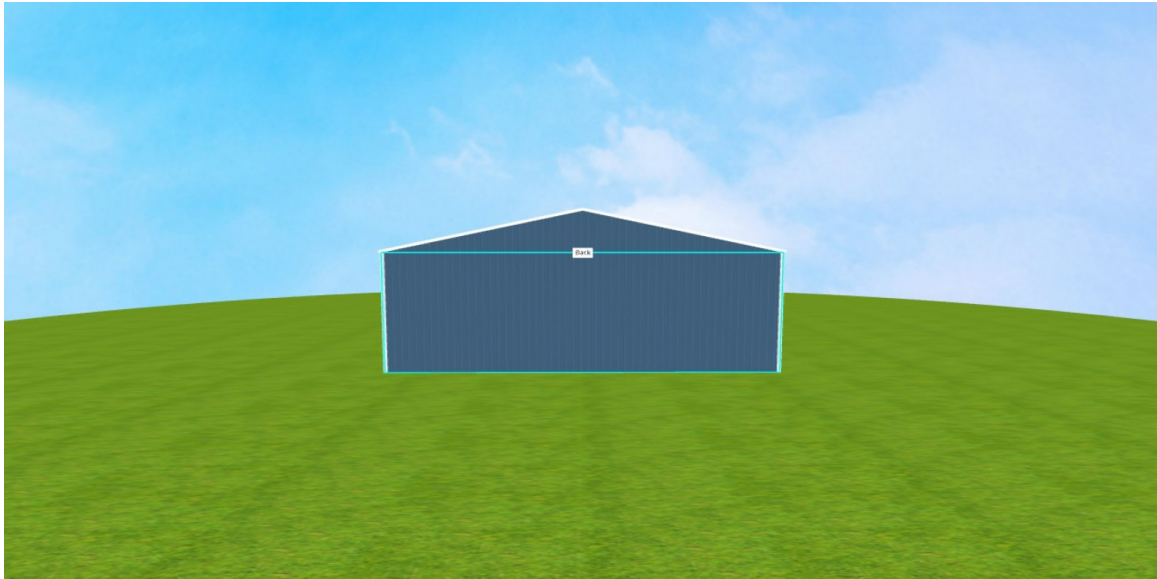

BACK

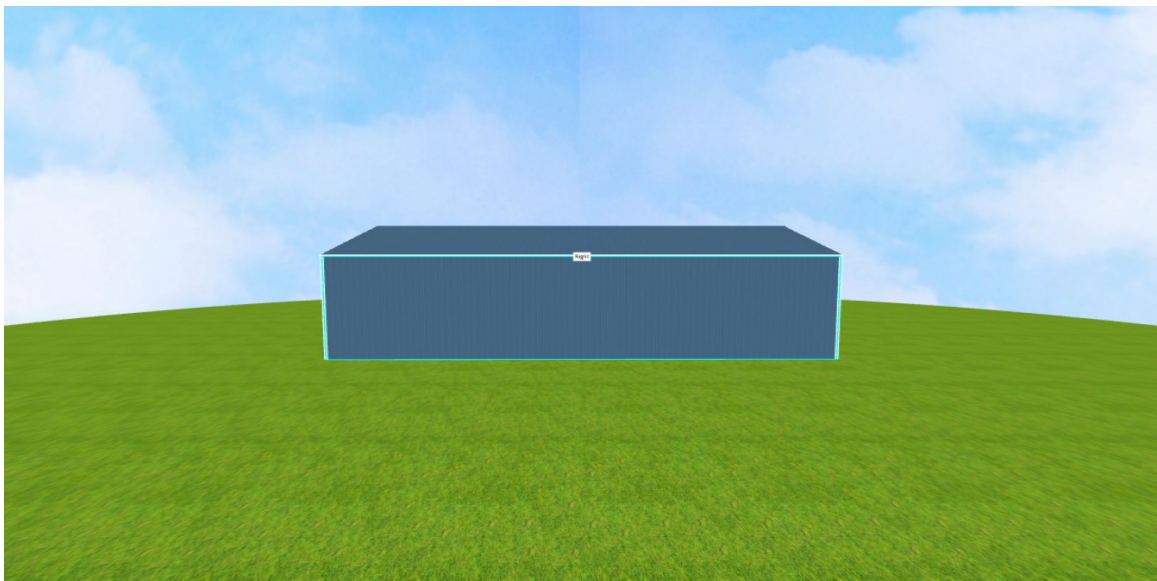


RIGHT



File No.: 11-F-21-SU
Date submitted: 10/21/2021

These plans have not been reviewed by
Planning Staff and may not be finalized.

BUILDING VIEW

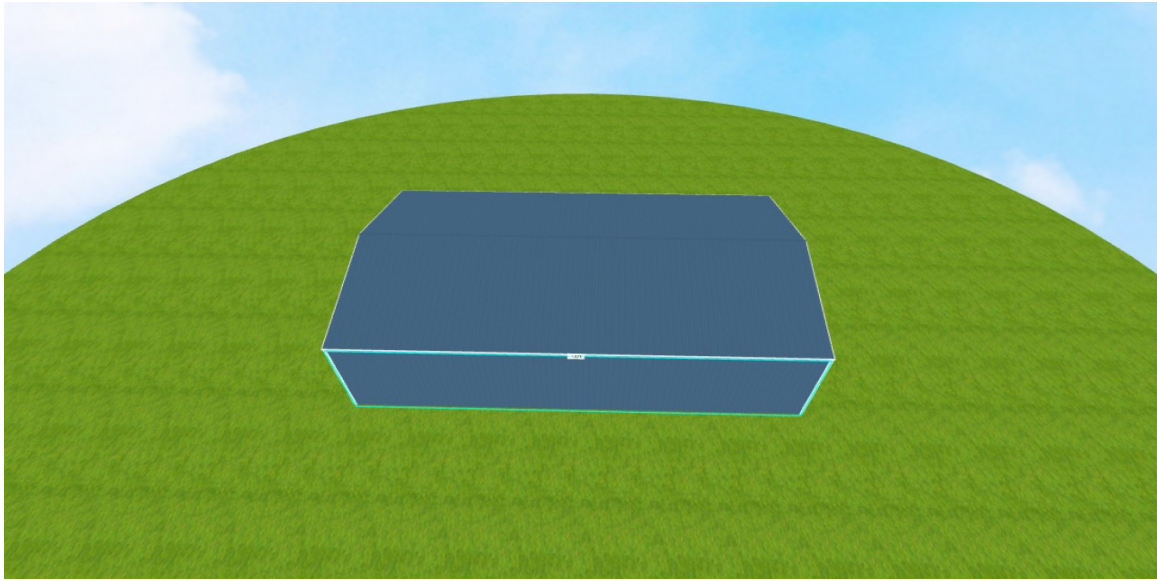


TOP



File No.: 11-F-21-SU
Date submitted: 10/21/2021

These plans have not been reviewed by
Planning Staff and may not be finalized.

OLD VALLEY VIEW ROAD

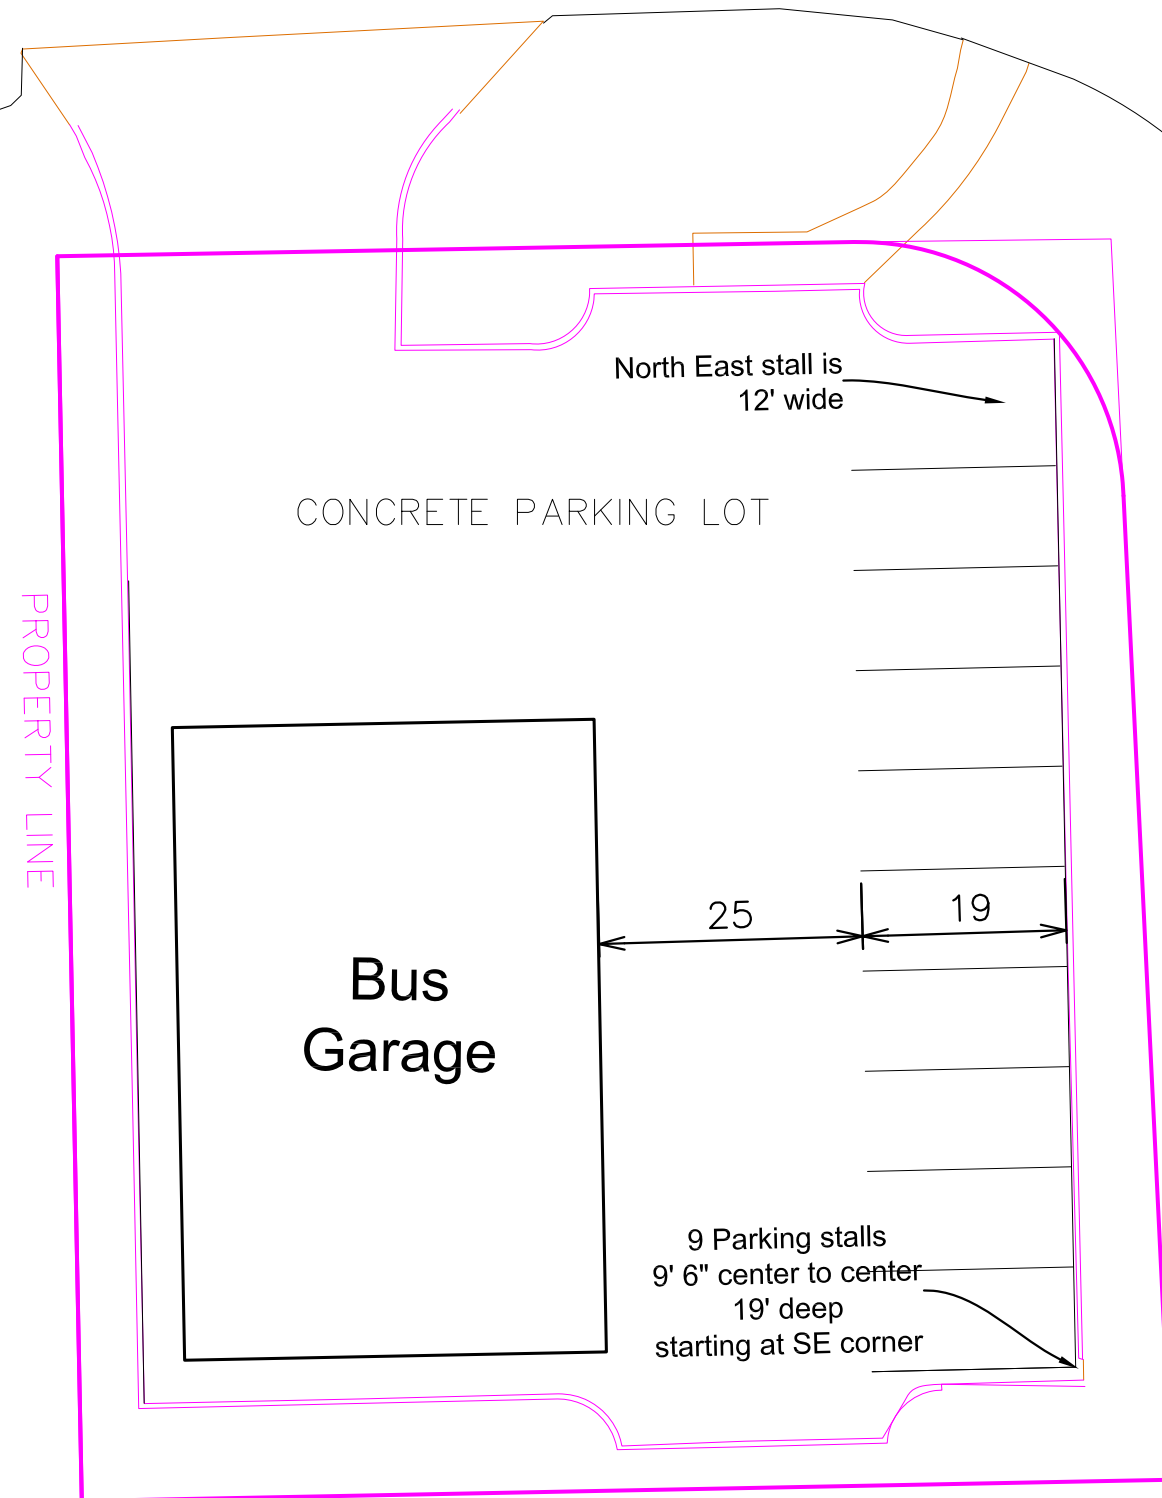

Signage and Striping Plan

Valley View Baptist
Greg Shumate
Cell: 304-545-6290

Note about drive aisle width:

Minimum drive aisle width must be 26 feet
The parking stalls are deeper than 17.5. The extra 2.5 feet added to the existing 25 feet gives the required drive aisle width.


No additional Signage will be added on this project.



File No.: 11-F-21-SU

Date submitted: 10/21/2021

These plans have not been reviewed by
Planning Staff and may not be finalized.

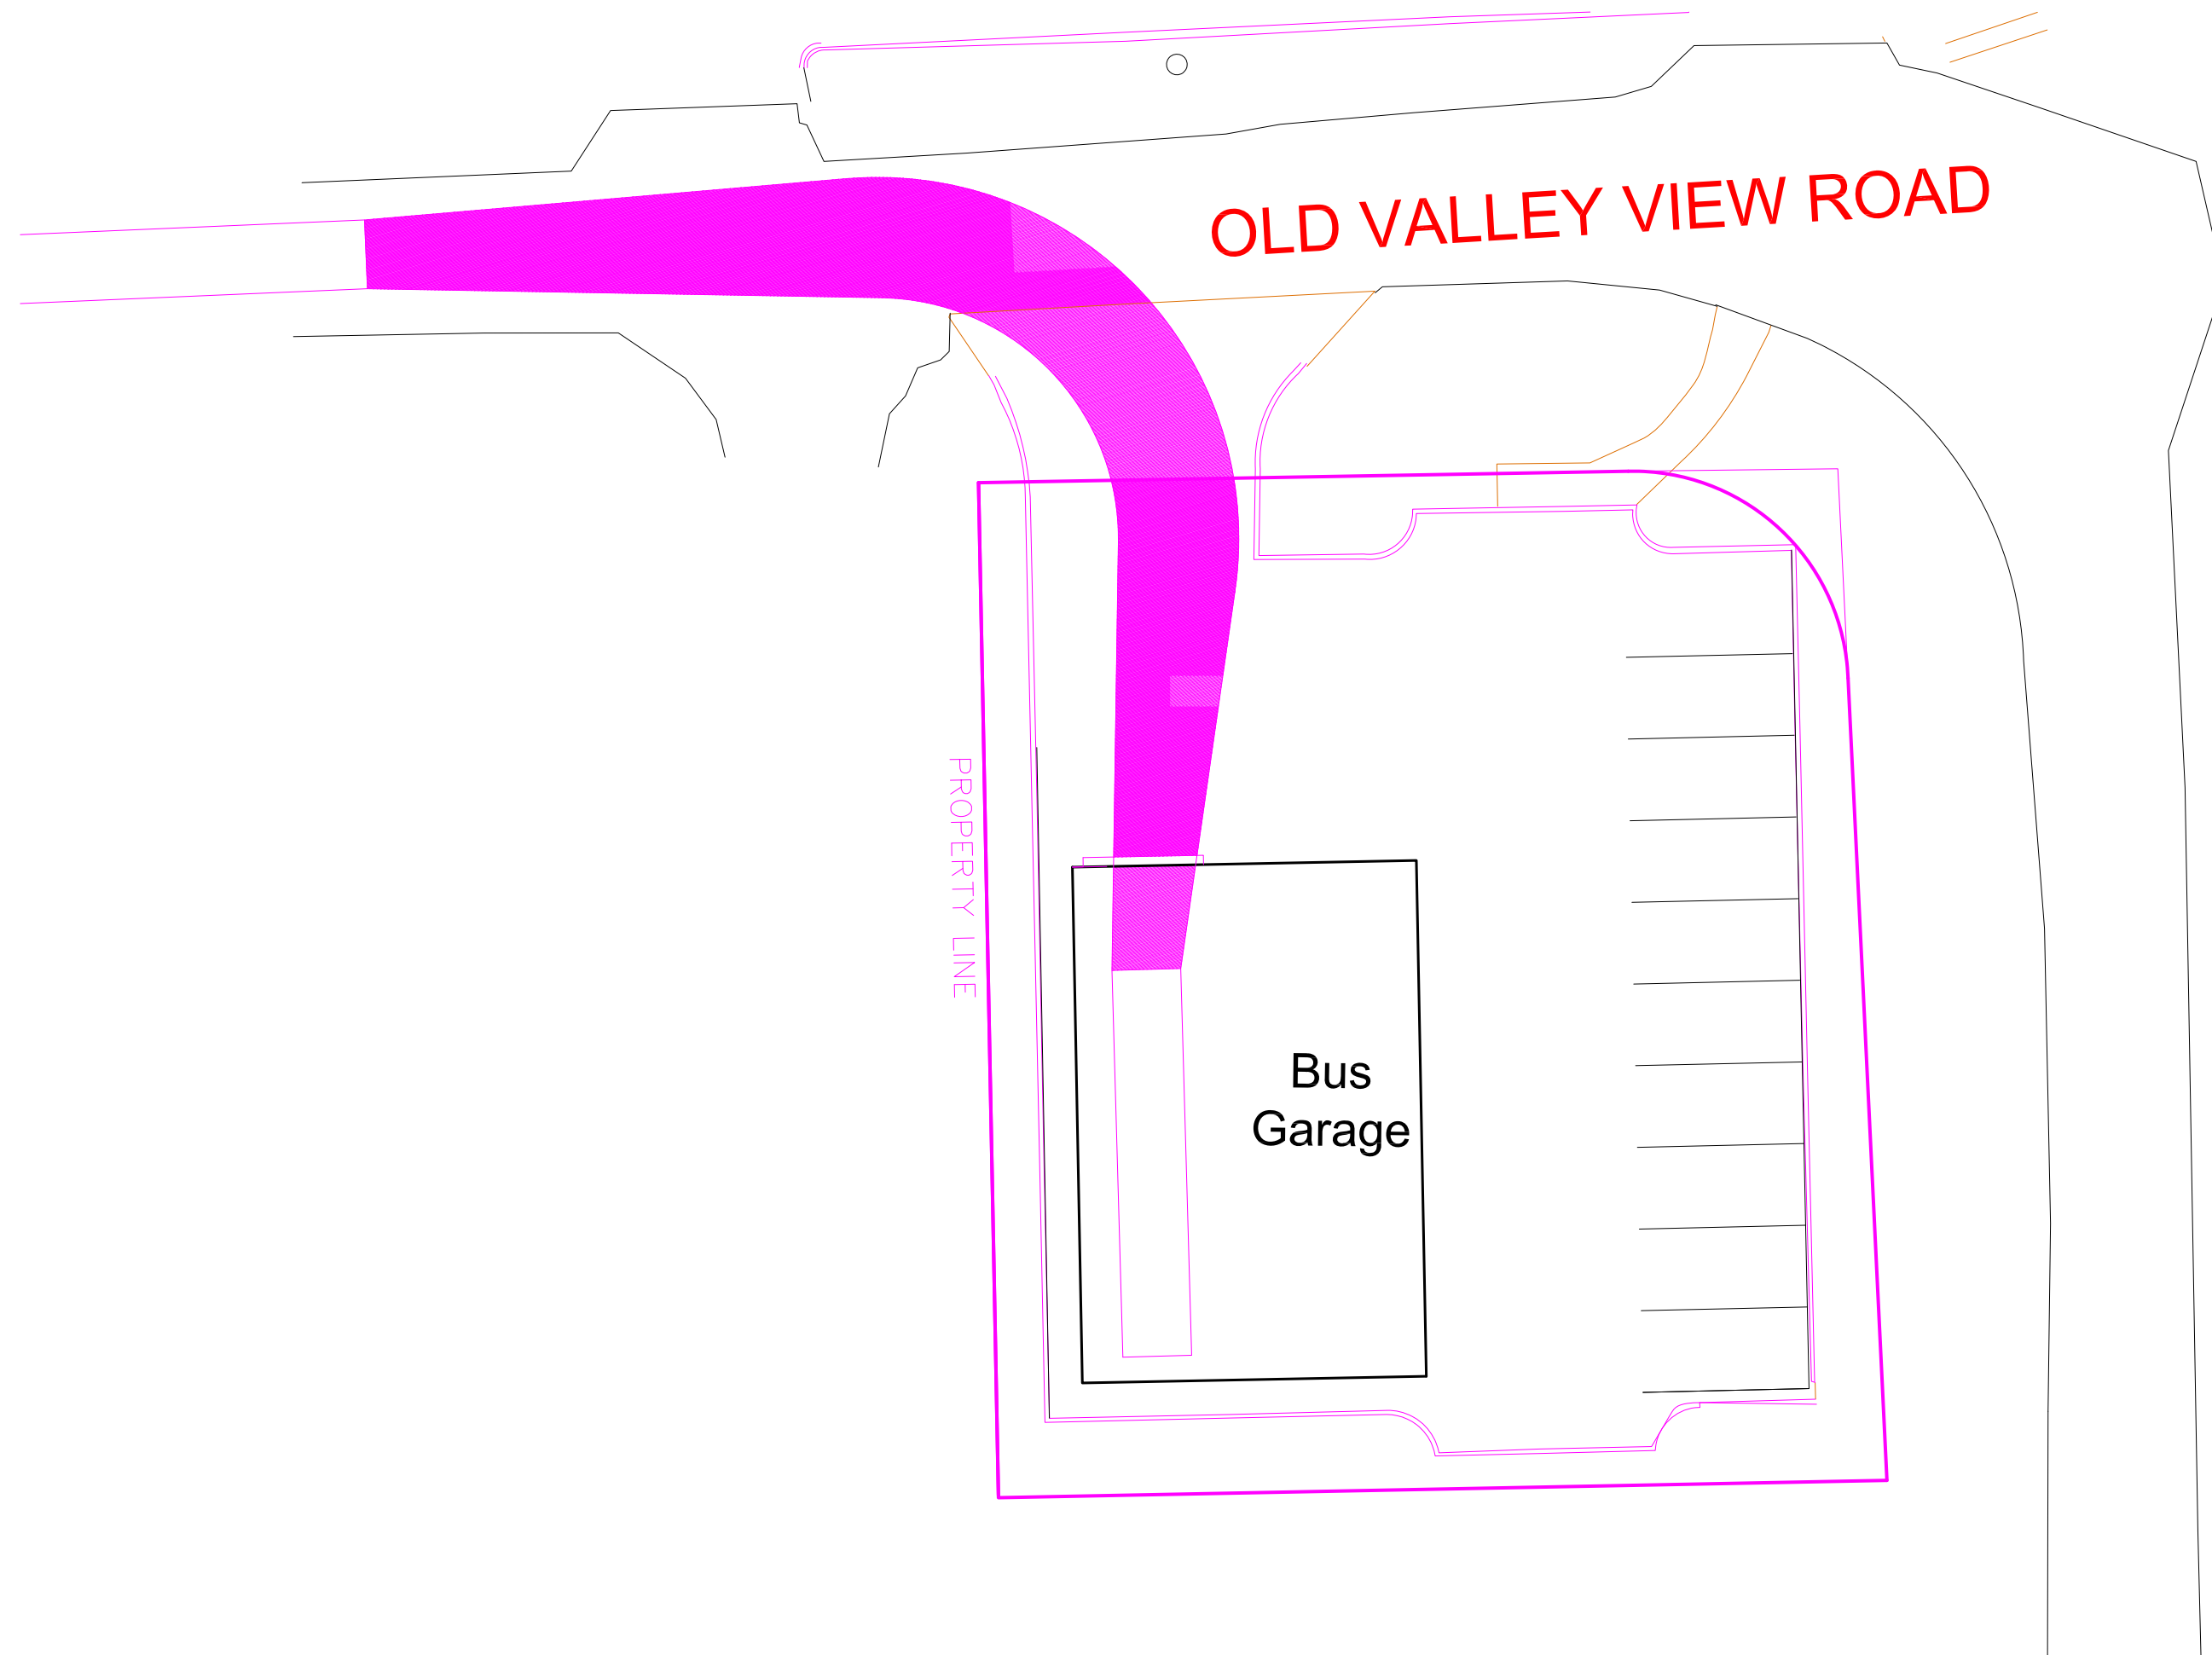

Bus Turning Template
42 foot outer radius
28 foot inner radius

Valley View Baptist
Greg Shumate
Cell: 304-545-6290



File No.: 11-F-21-SU

Date submitted: 10/21/2021

These plans have not been reviewed by
Planning Staff and may not be finalized.