
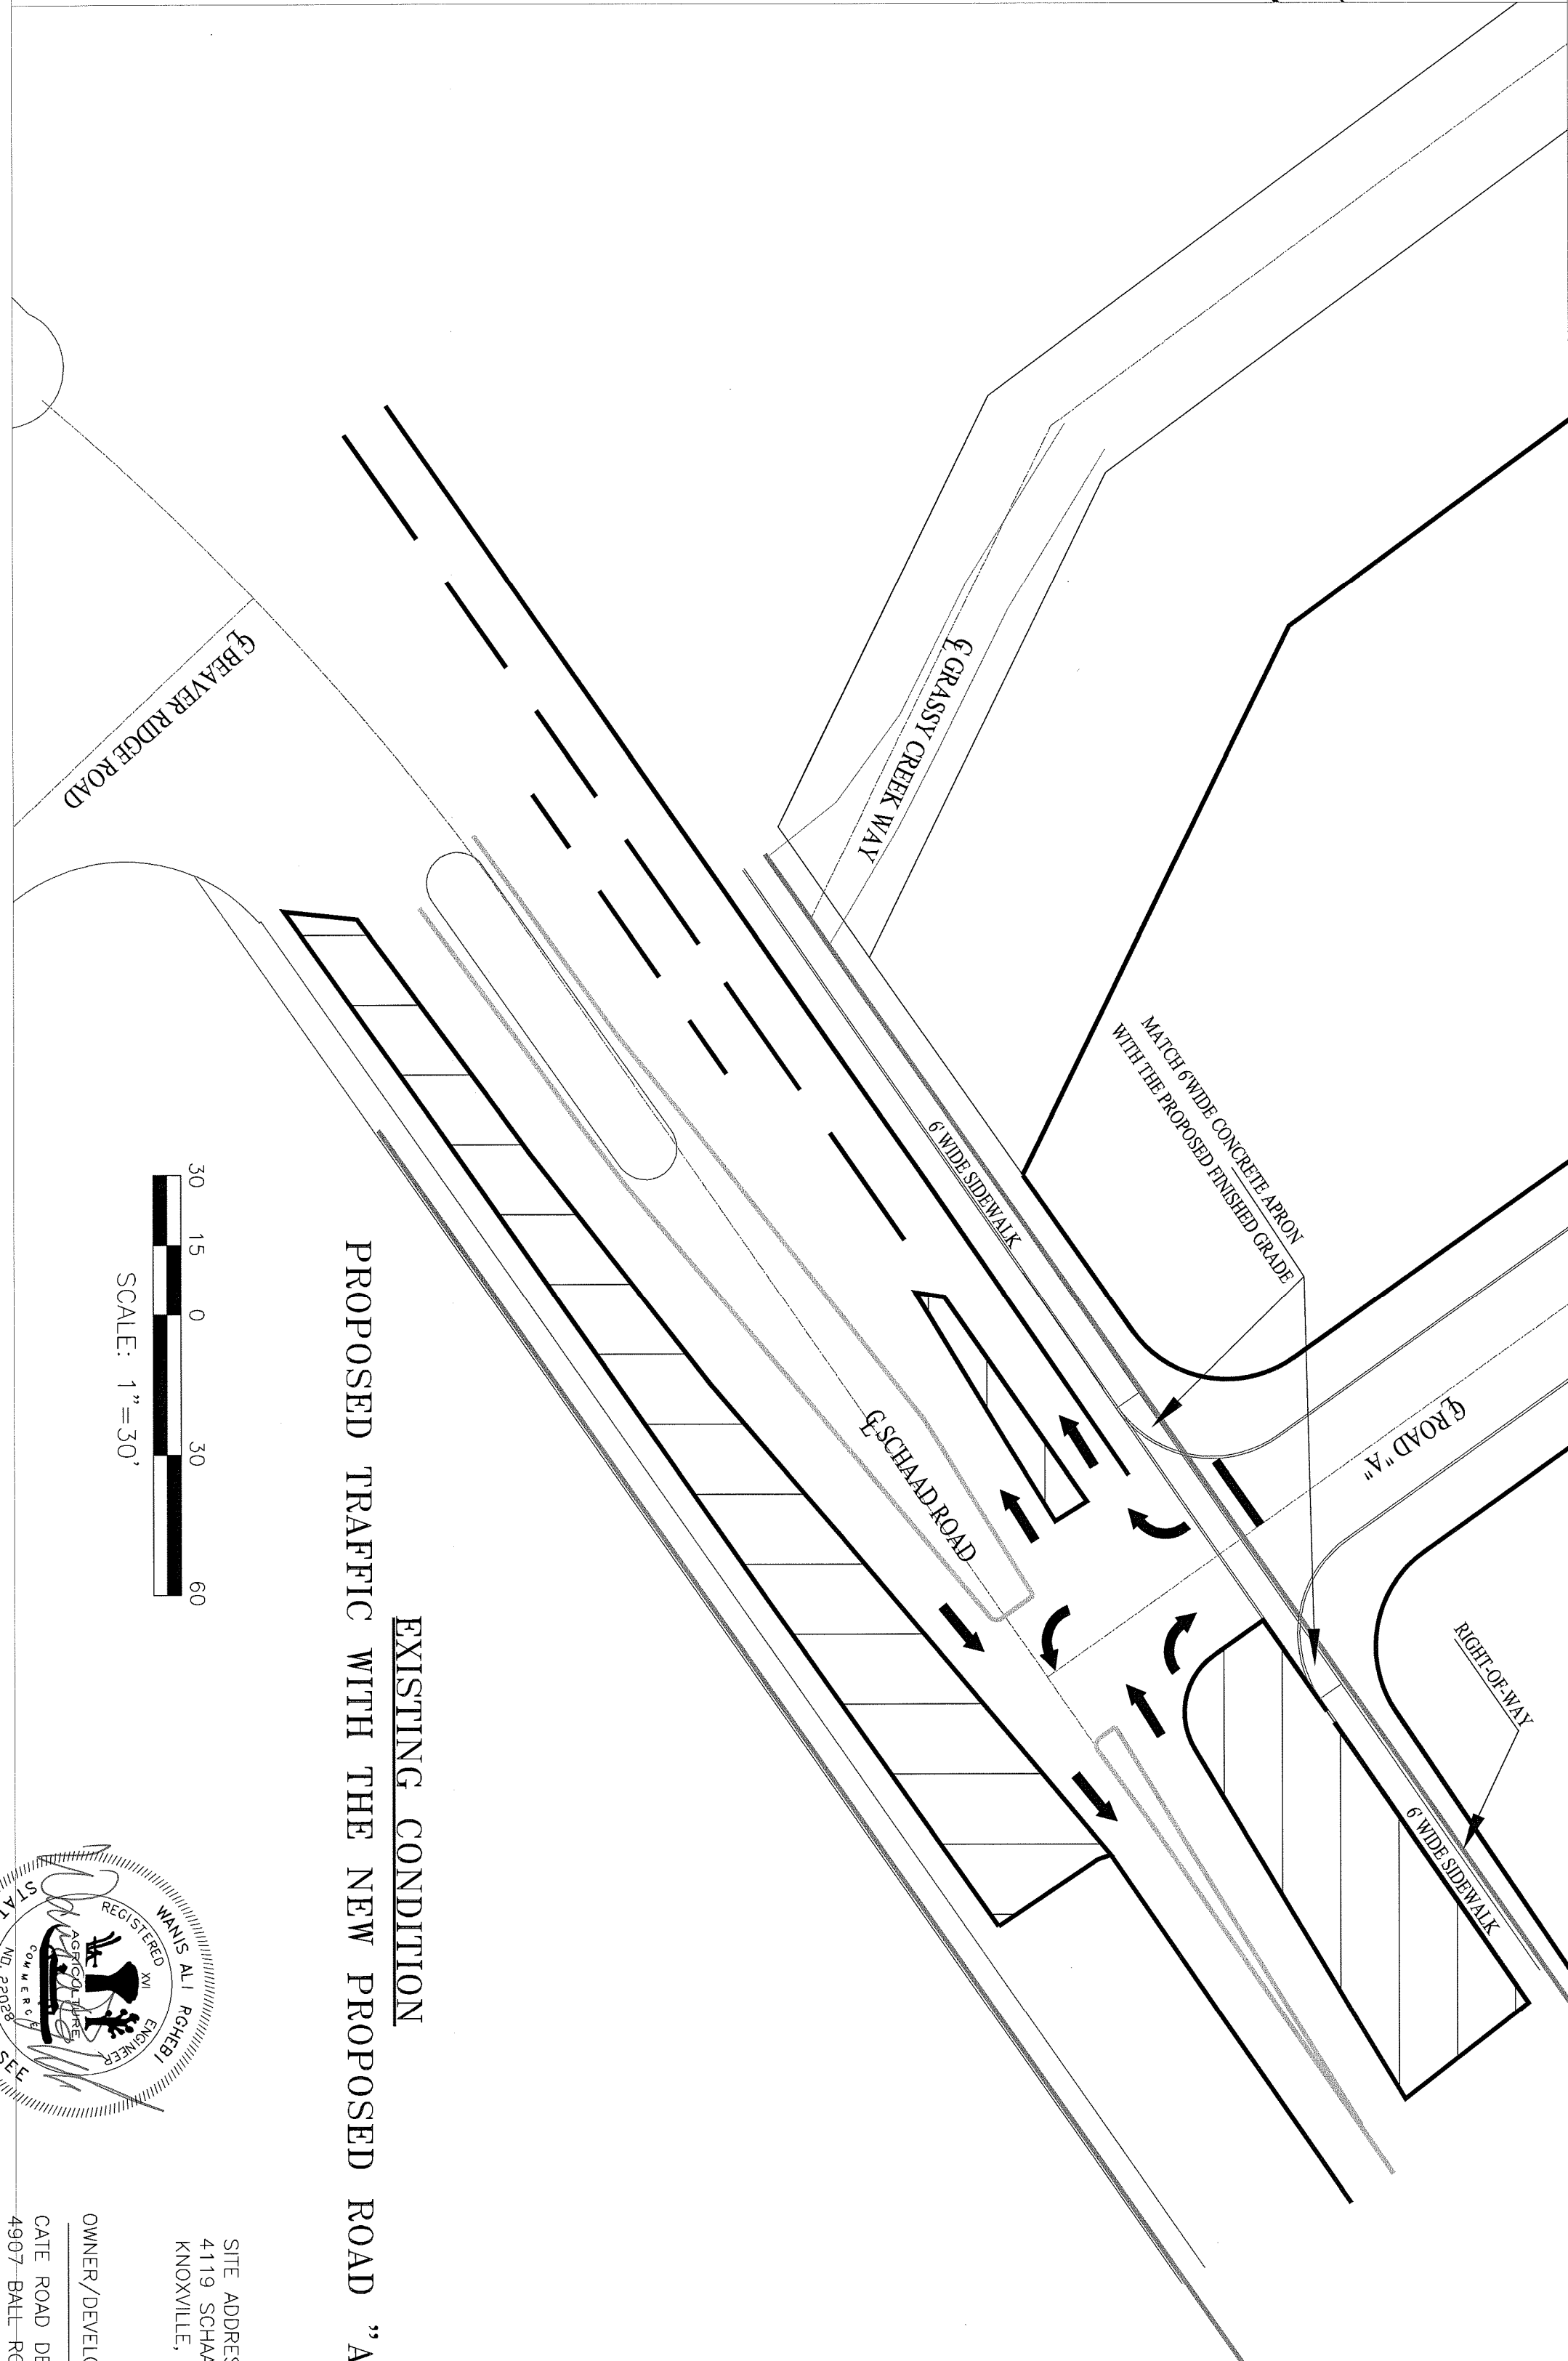
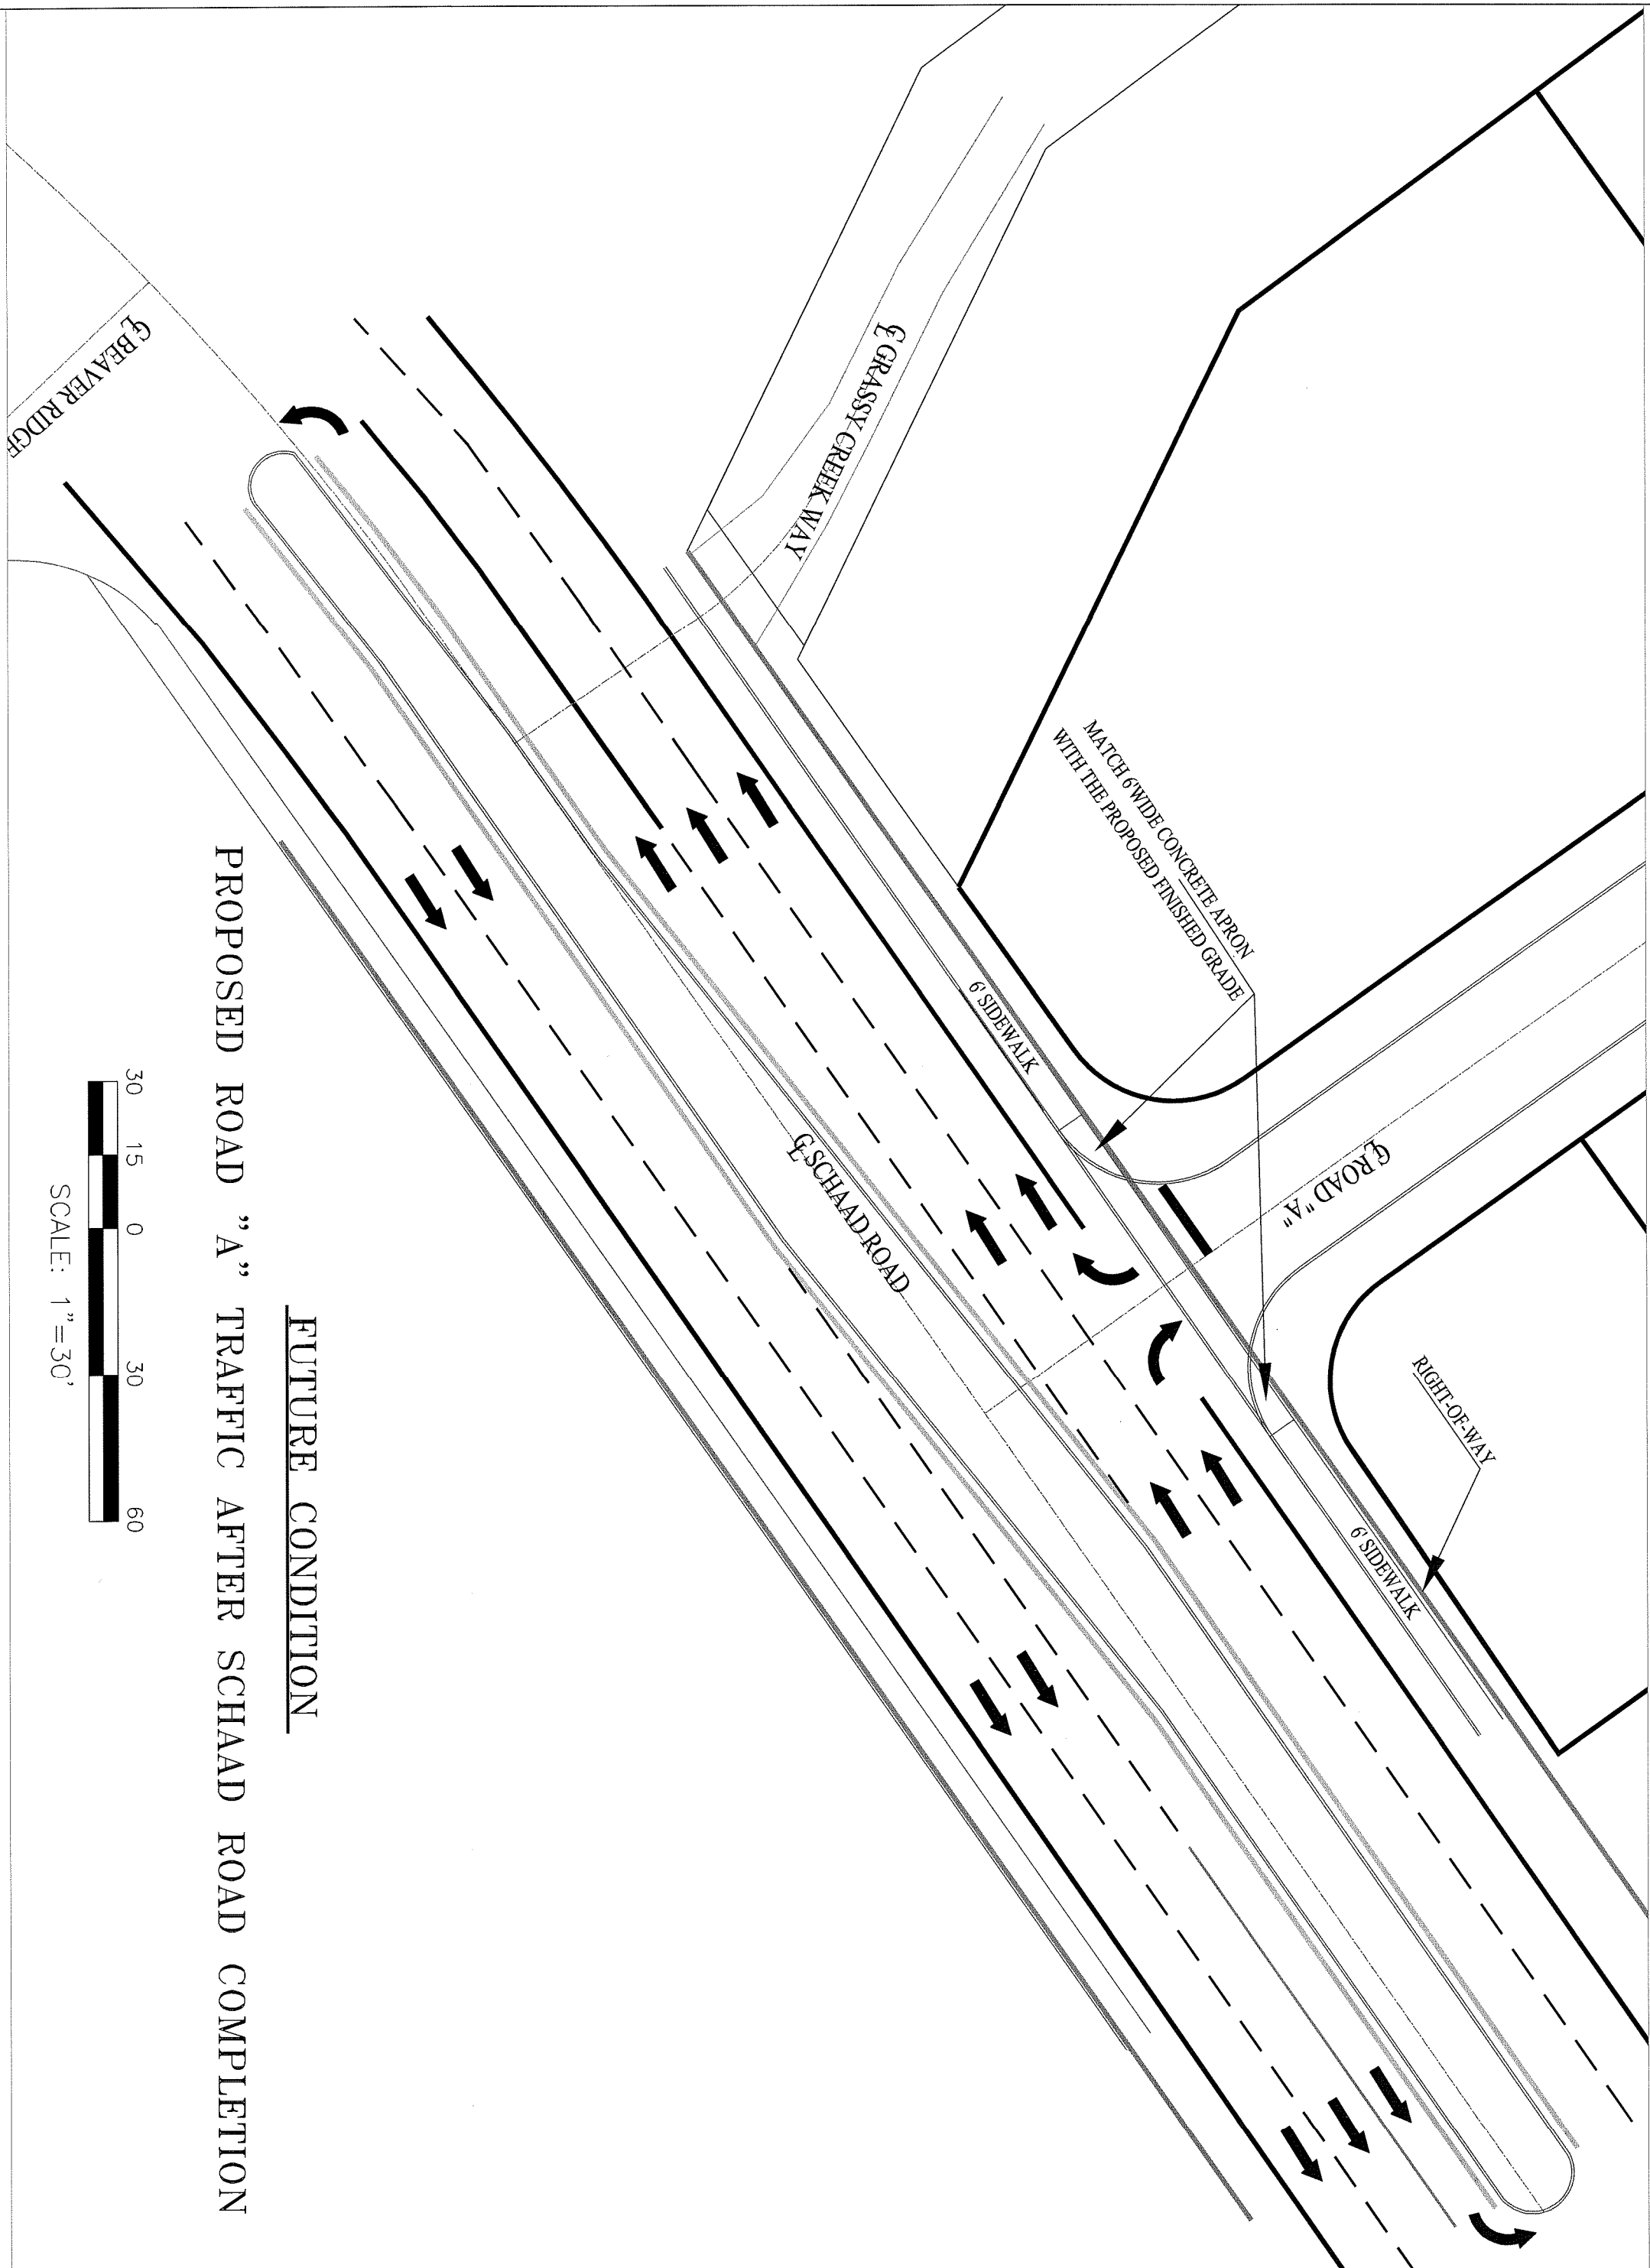
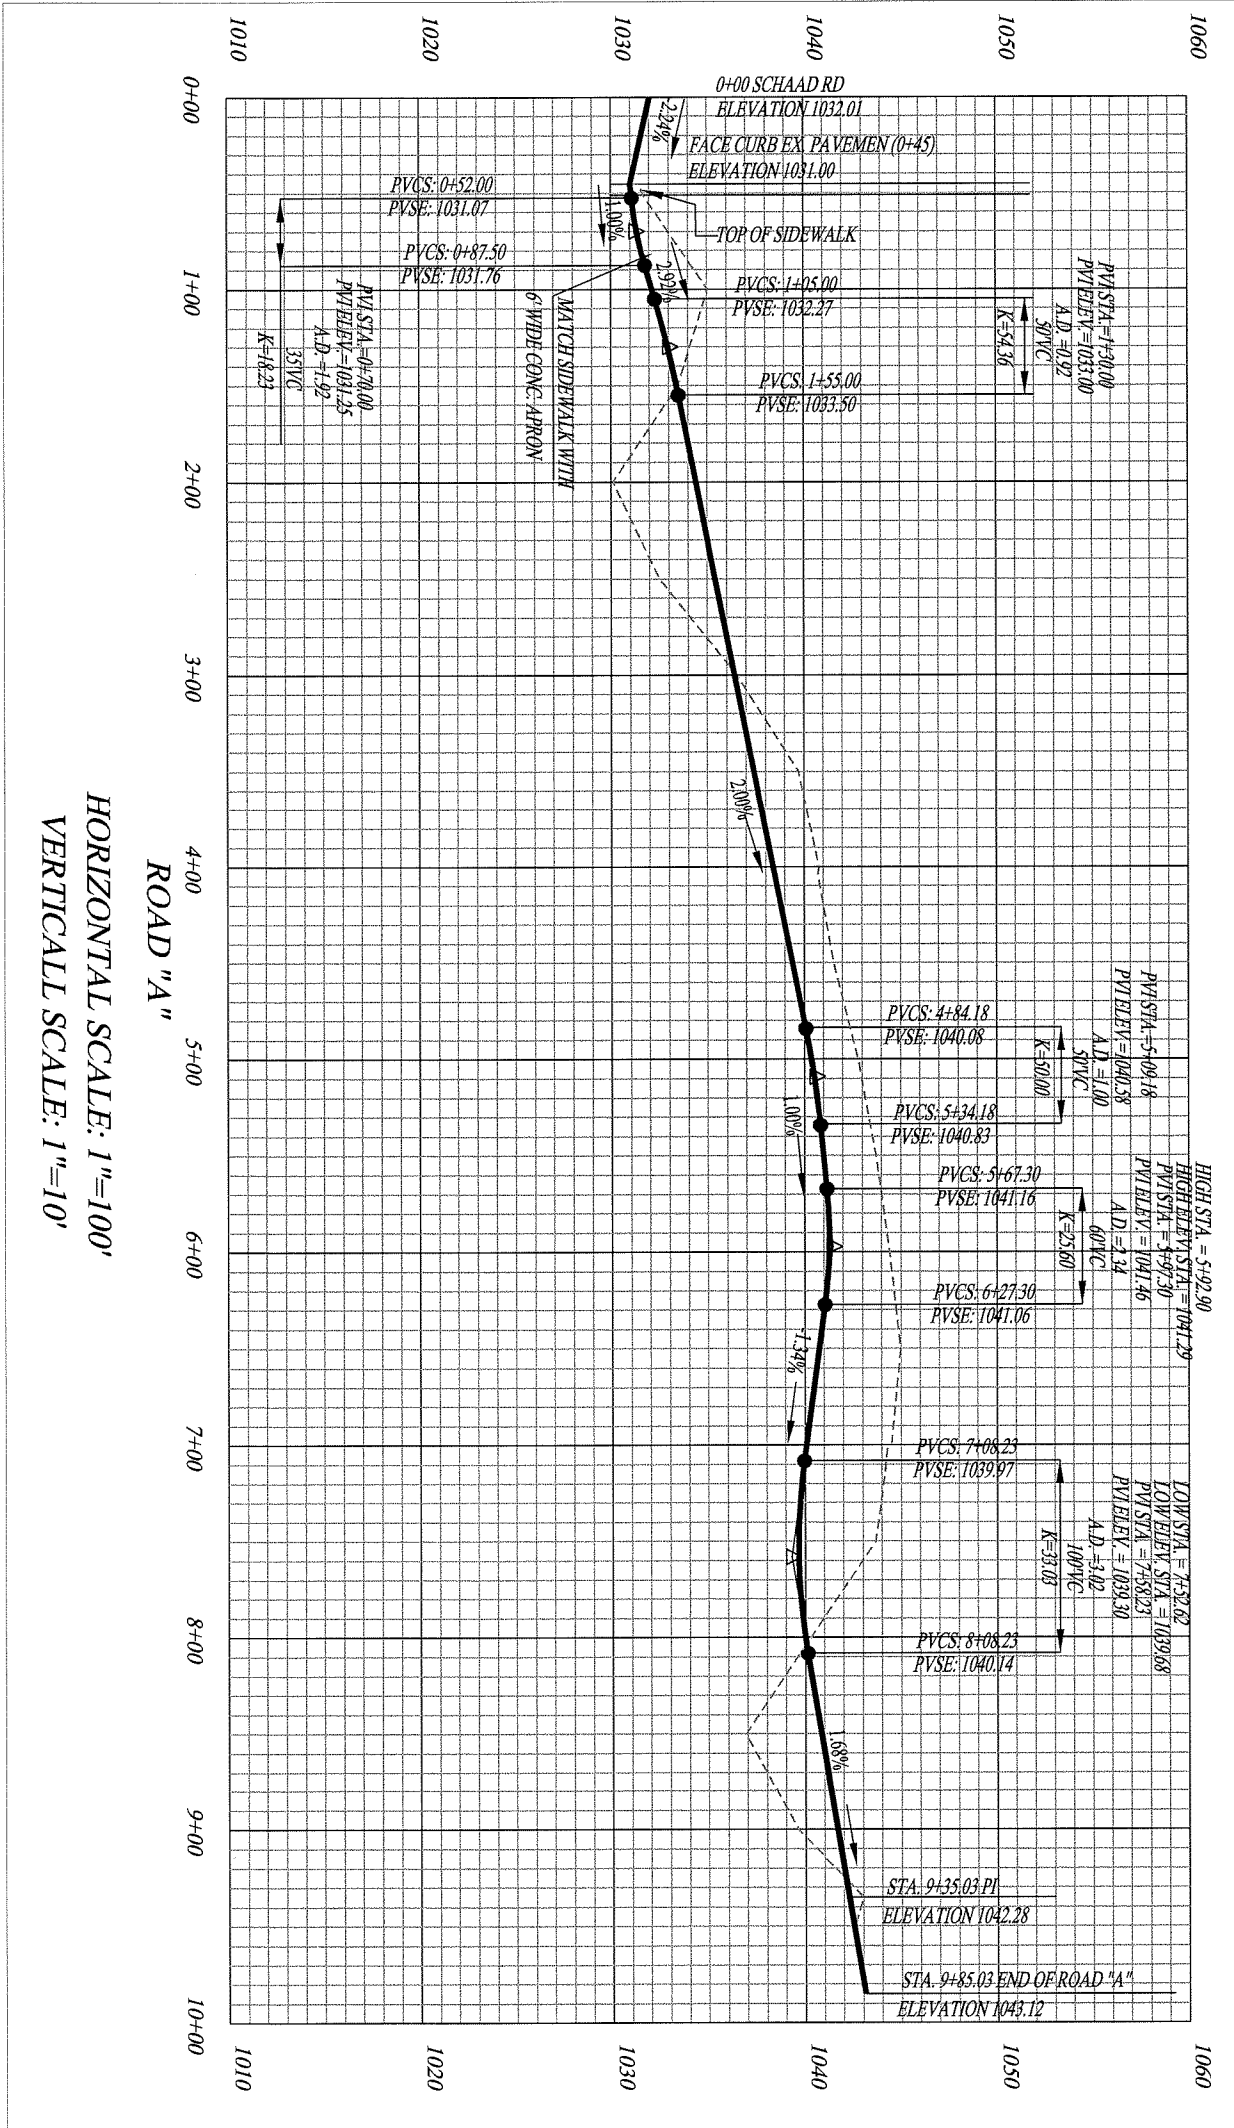


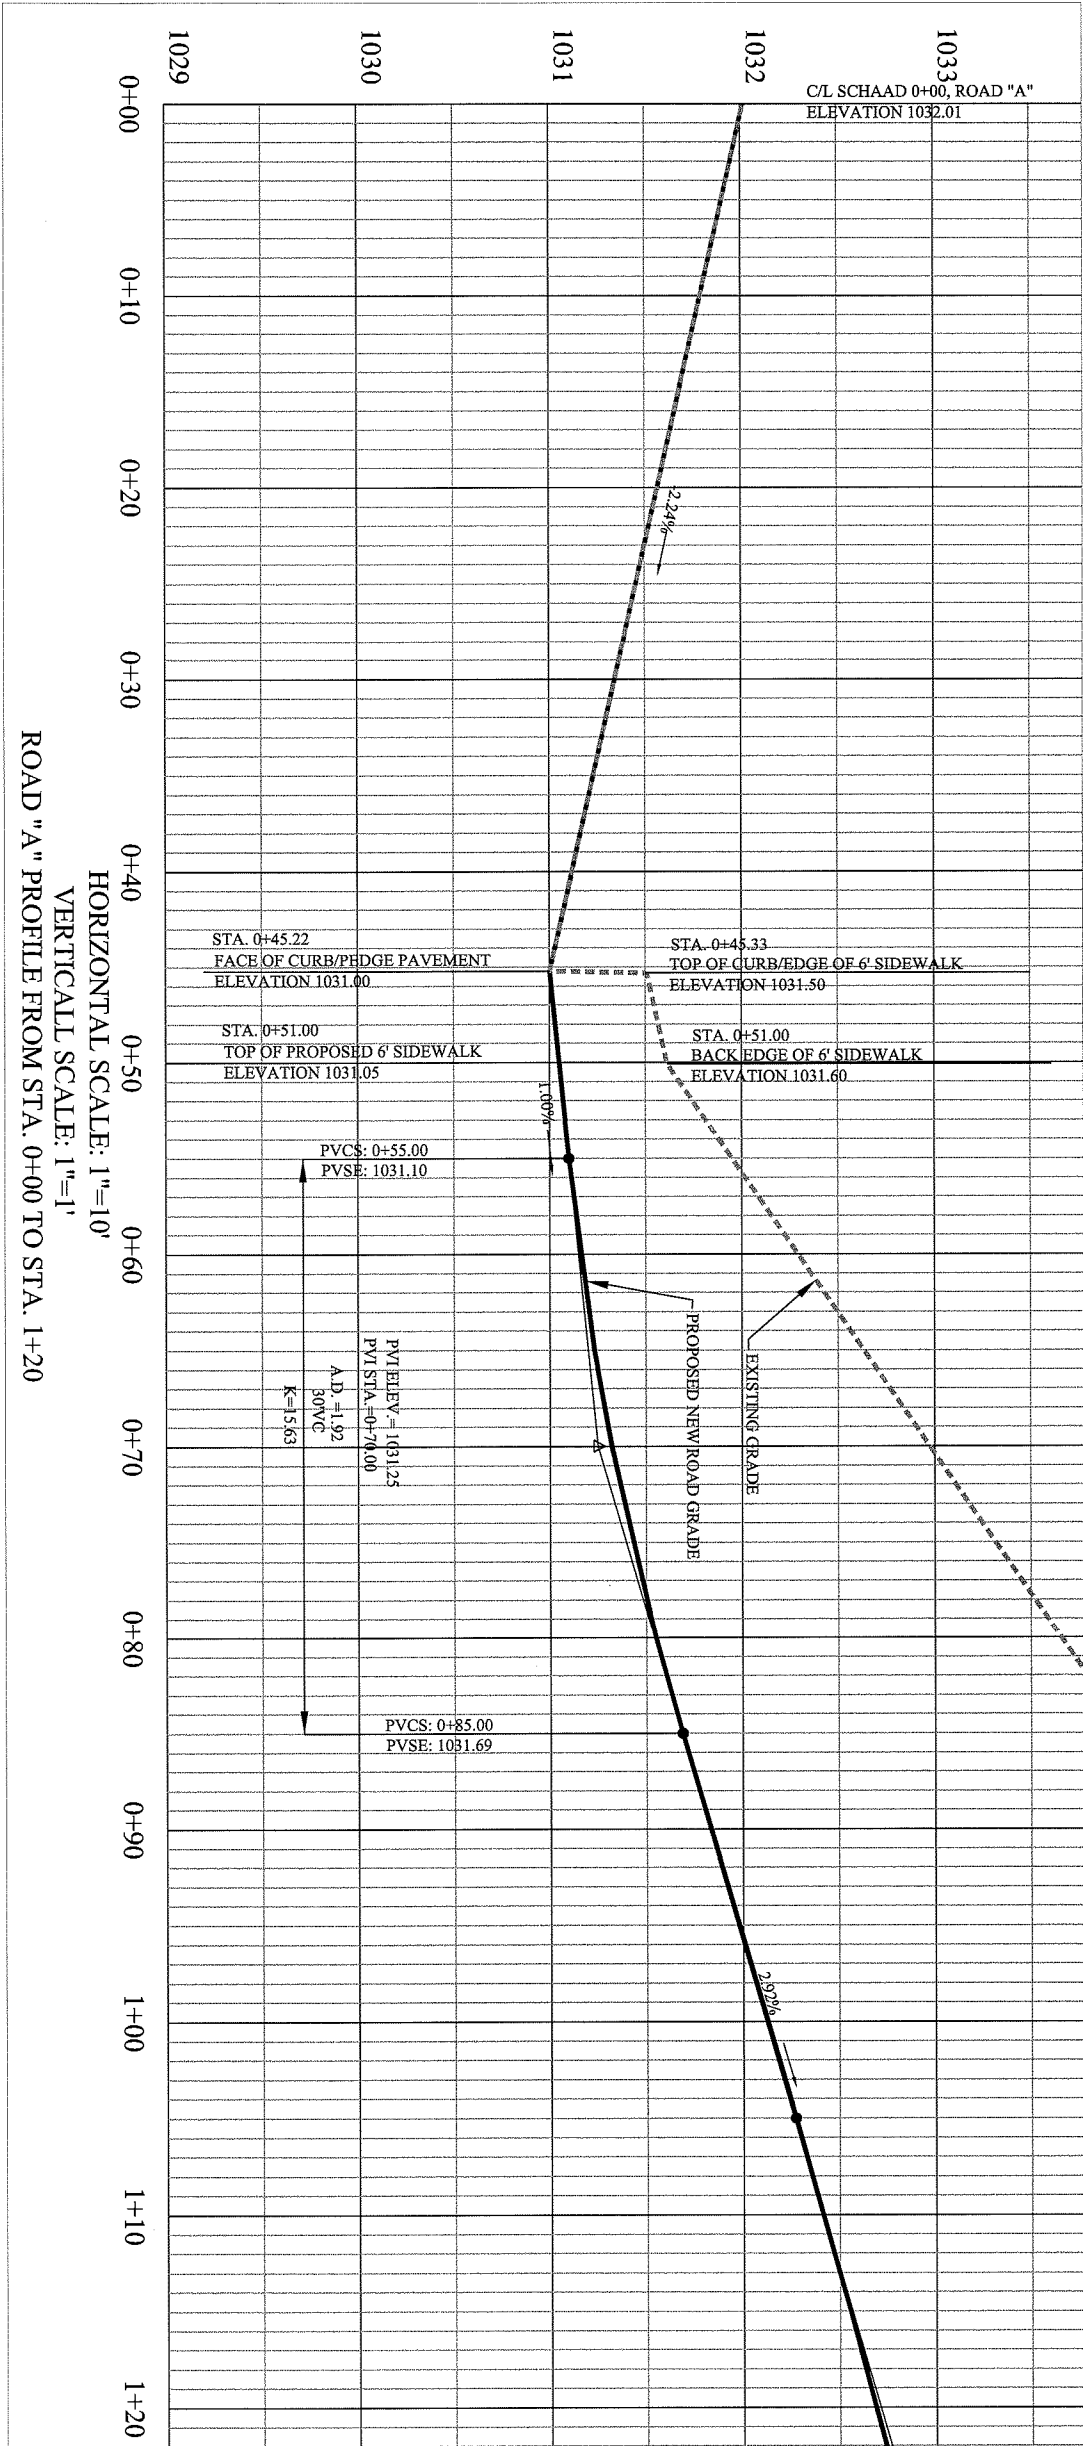

DETAIL I
11-A-18-UR
11-SA-18-C
Revised: 10/29/2018

DETAIL II

OWNER/DEVELOPER:
GATE ROAD DEVELOPERS, LLC
4807 BELL ROAD
KNOXVILLE, TENNESSEE 37931
PHONE (865) 694-8582
FAX (865) 693-9699

SITE ADDRESS:
4119 SCHAAD ROAD
KNOXVILLE, TENNESSEE 37931

SOUTHLAND ENGINEERING CONSULTANTS, LLC GENERAL: 4809 BELL ROAD KNOXVILLE, TENNESSEE 37931 PHONE: (865) 694-7756 FAX: (865) 693-9699 Email: vjg@secc.com, gsc@secc.com	DESIGNED	WAR	APPROVED	SCALE: HORIZONTAL: 1"=50' EXISTING CONTOUR INTERVAL: 4' PROPOSED CONTOUR INTERVAL: 4' DATE 09-18-2018	DEED REF. INST. #200211010038555 SCALE: 50 25 0 50 100 SCALE: 1"=30'	ROAD PROFILE PLAN FOR PRIMOS SINGLE FAMILY DEVELOPMENT ON SCHAAD RD. CLT MAP 079, PARCELS 031 & 29.03 DISTRICT-6, KNOX COUNTY, TENNESSEE	SHEET 2 OF 2 SHEETS
	DRAWN	WAR	ENGINEER				
CHECKED	WAR						