


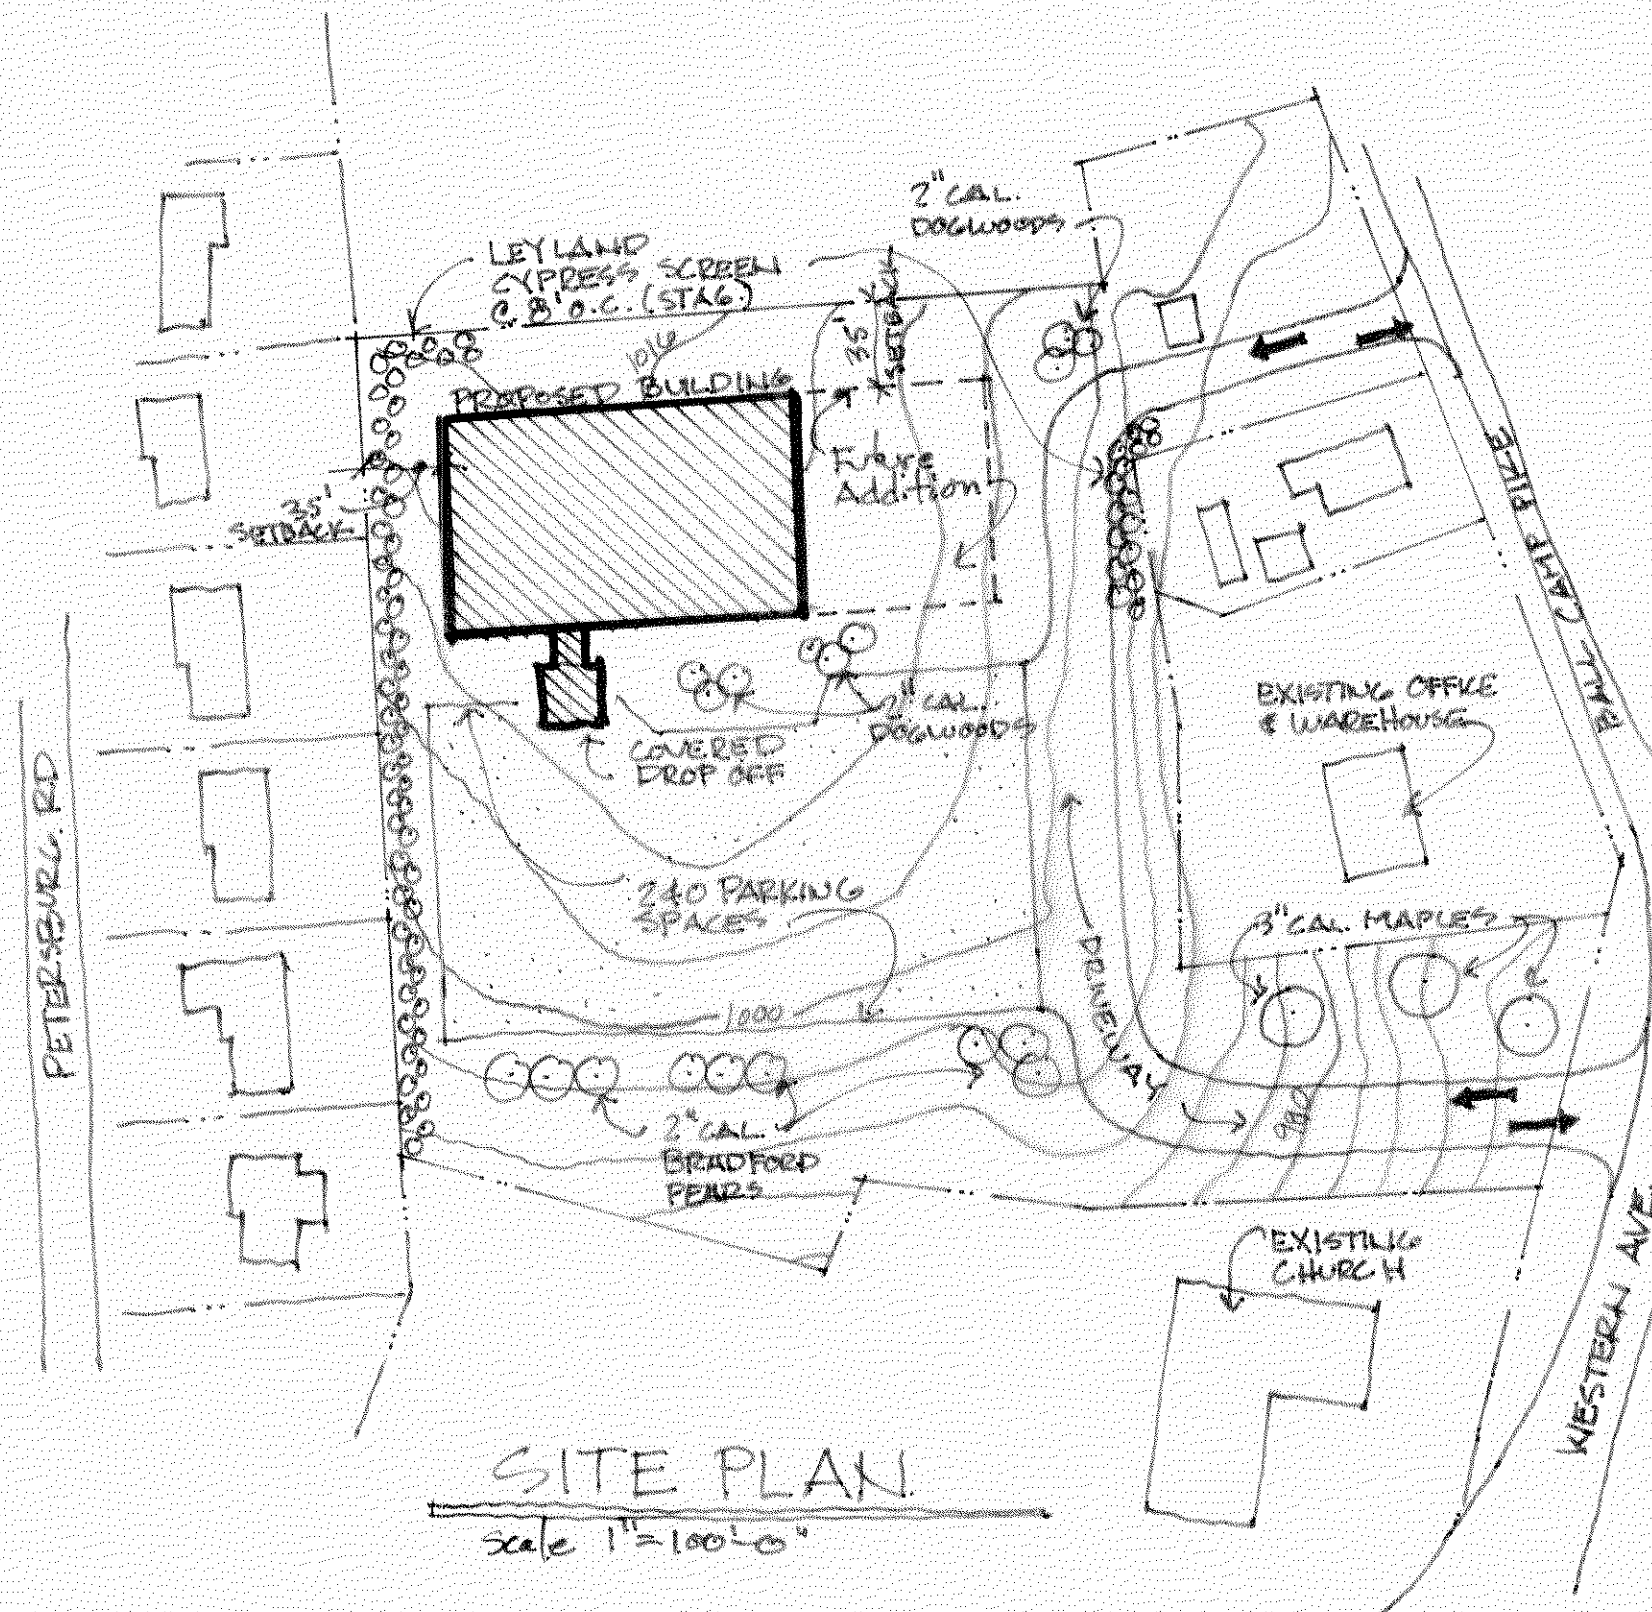

SITE NOTES.

CITY OF KNOXVILLE
ZONED R1/C1


35' SIDE YARD SETBACK

25' REAR YARD SETBACK

12-C-06-UR


U.C.R.

DATE

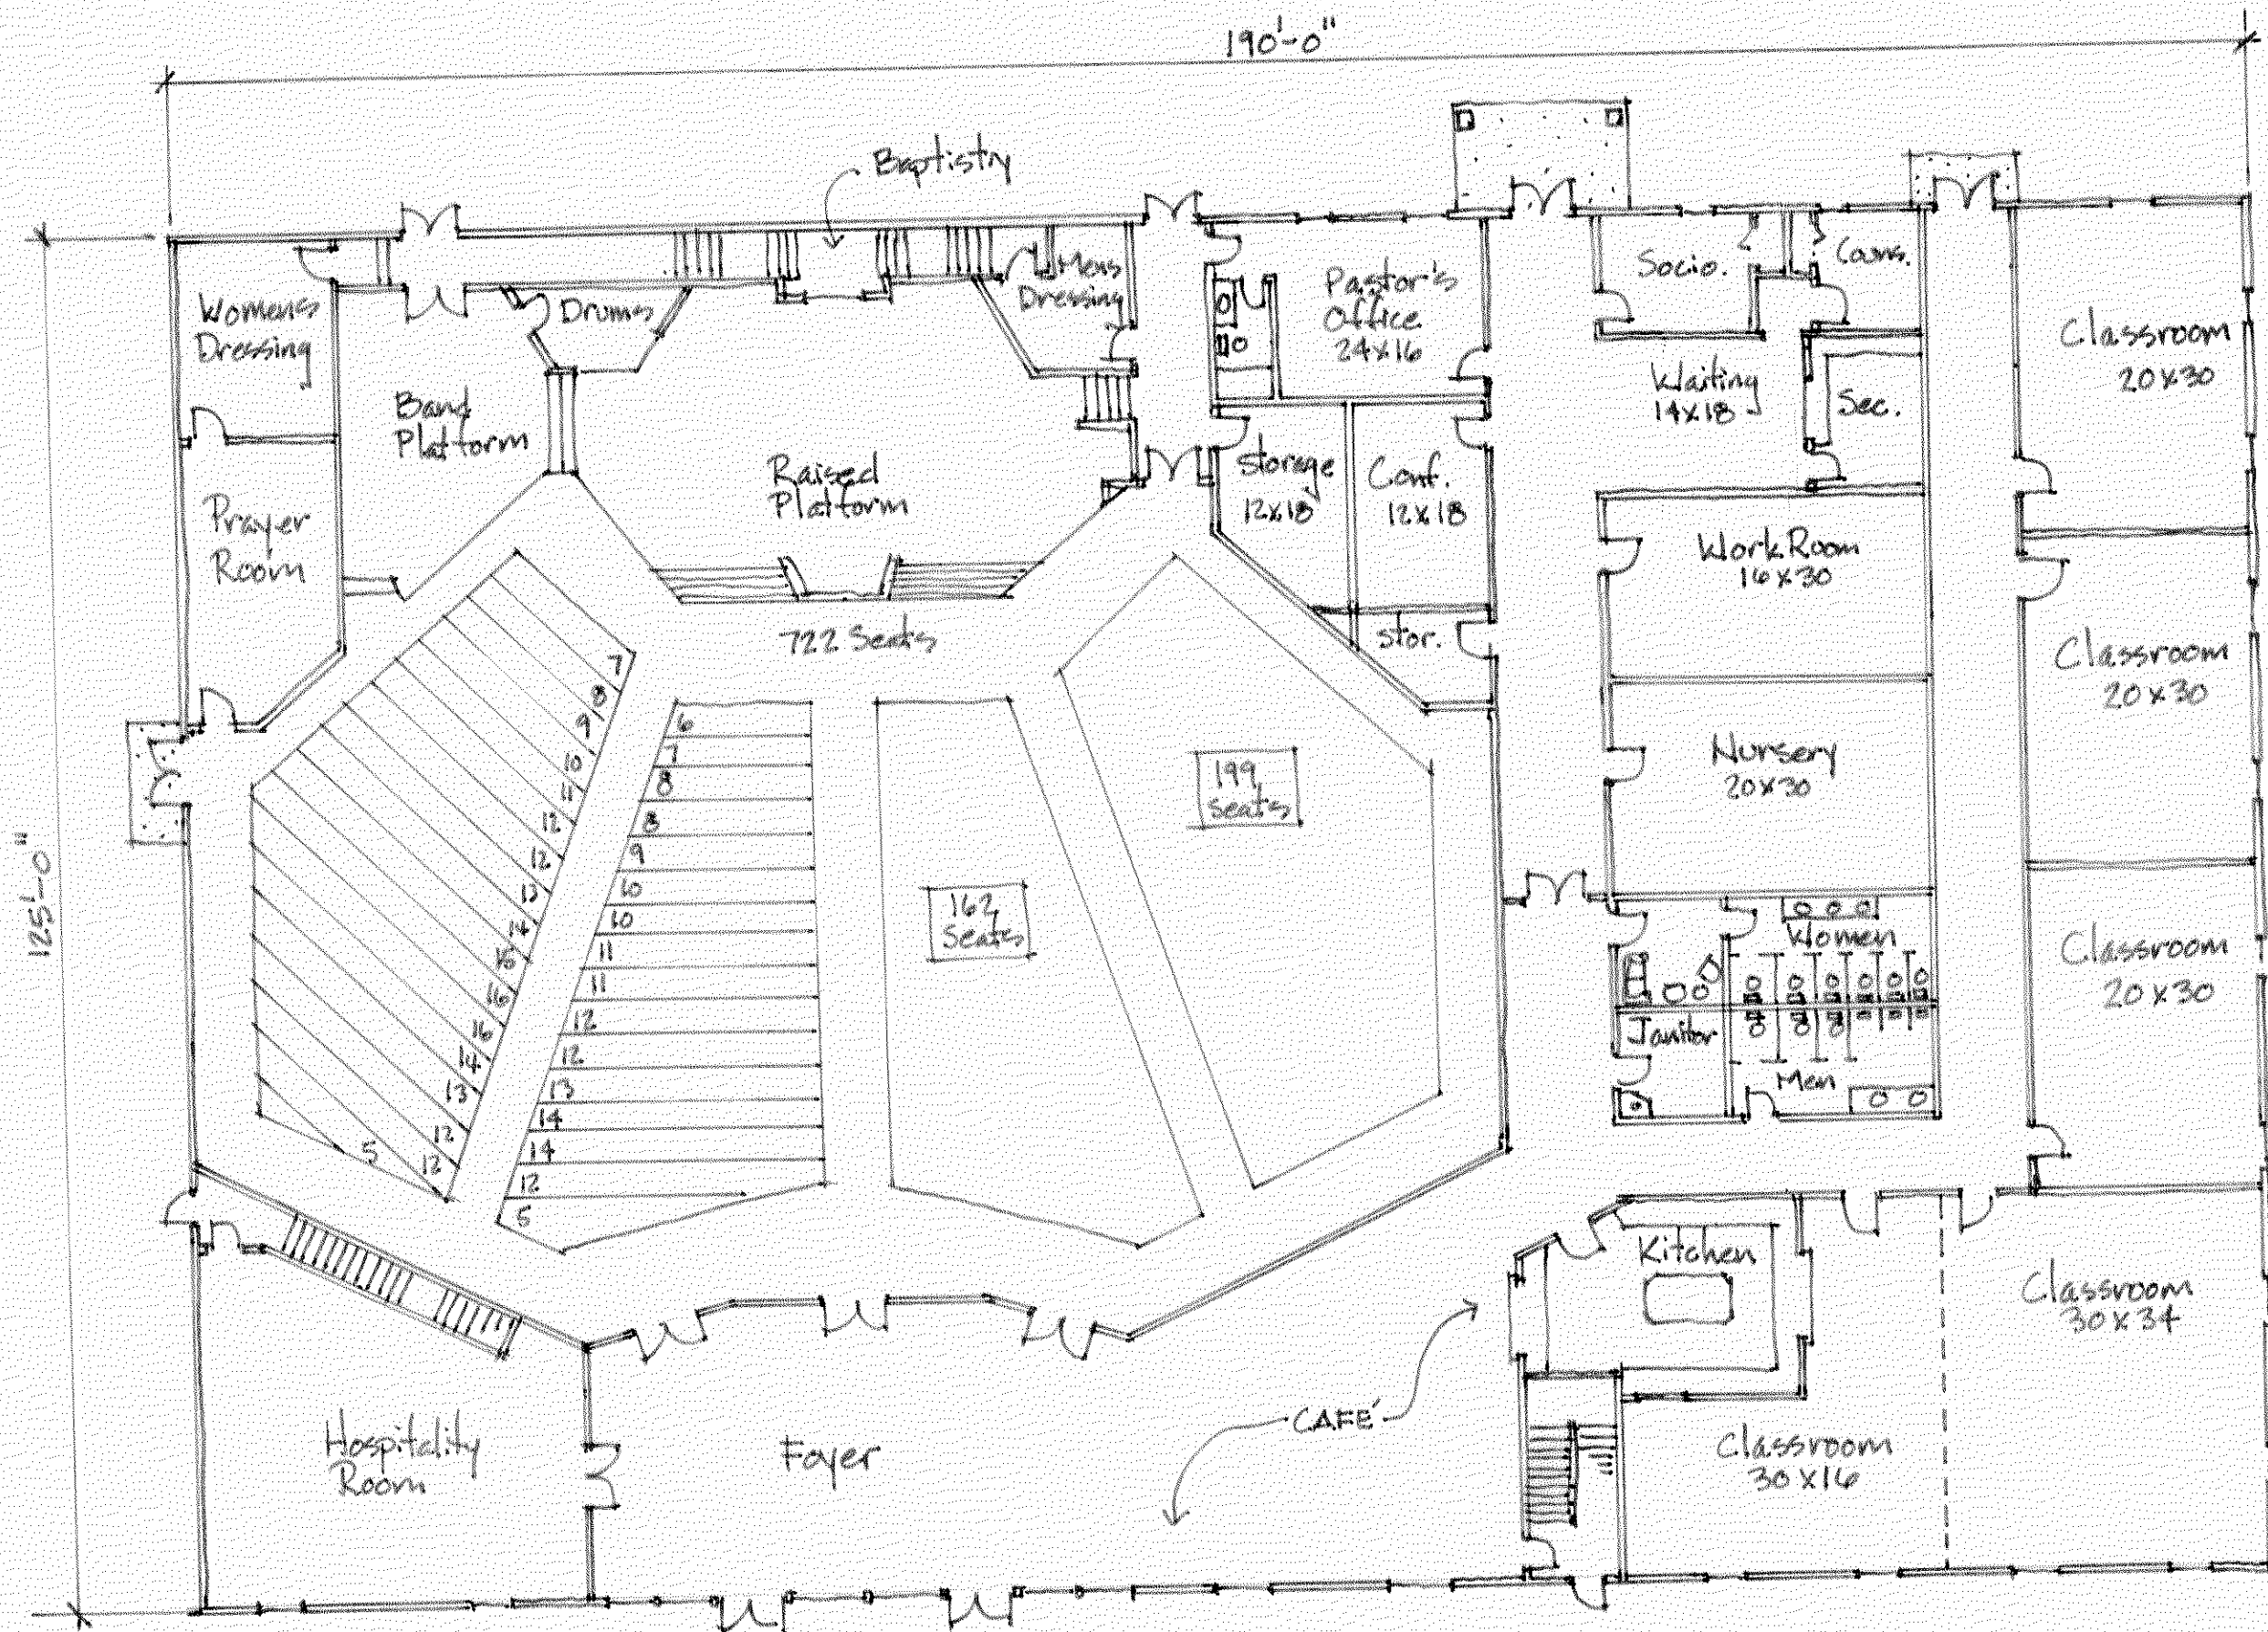


FIRST FLOOR PLAN
1/16" = 1'-0"

12-C-06-ur

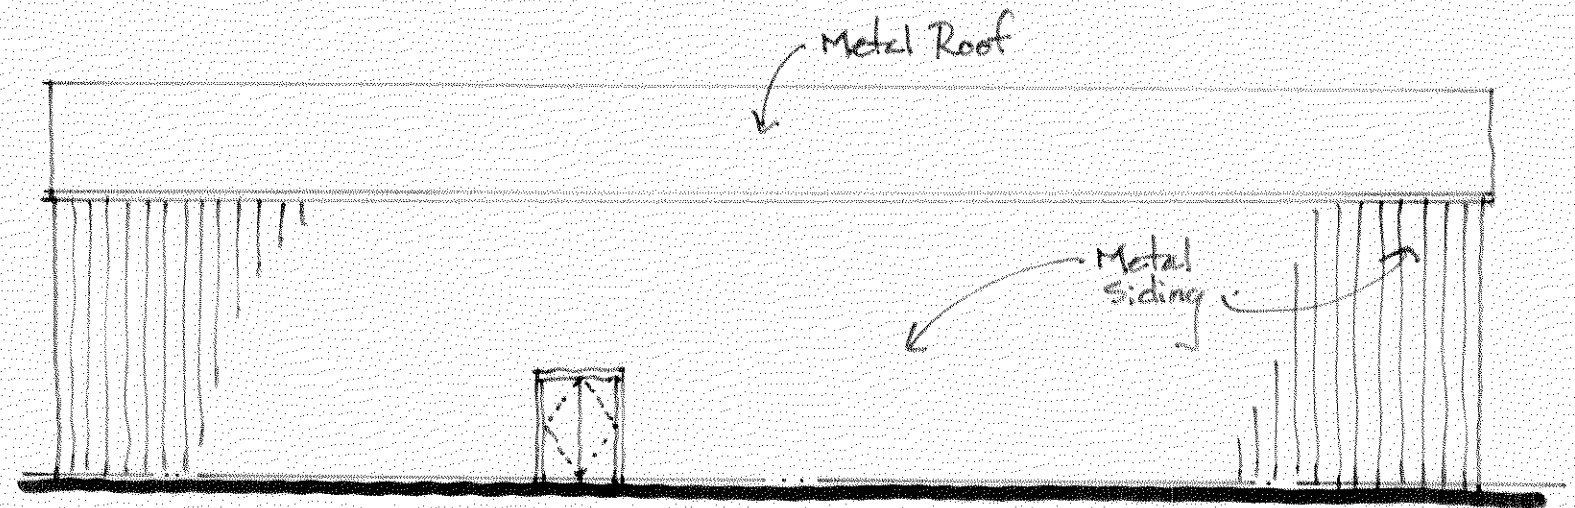


SIDE ELEVATION

12-C-06-UR

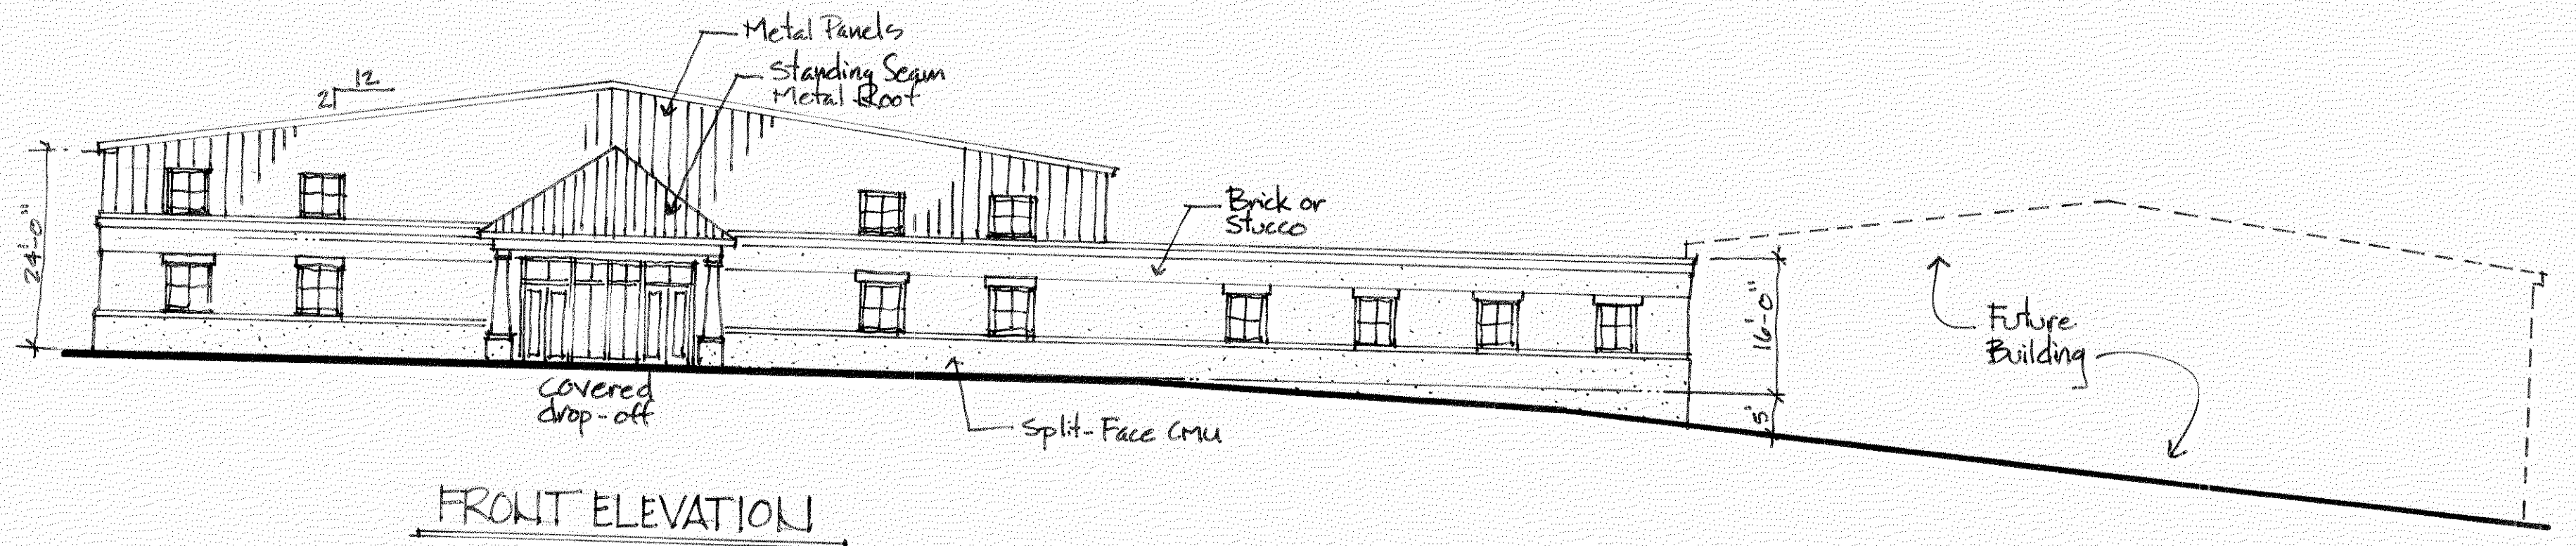

12-C-06-UR

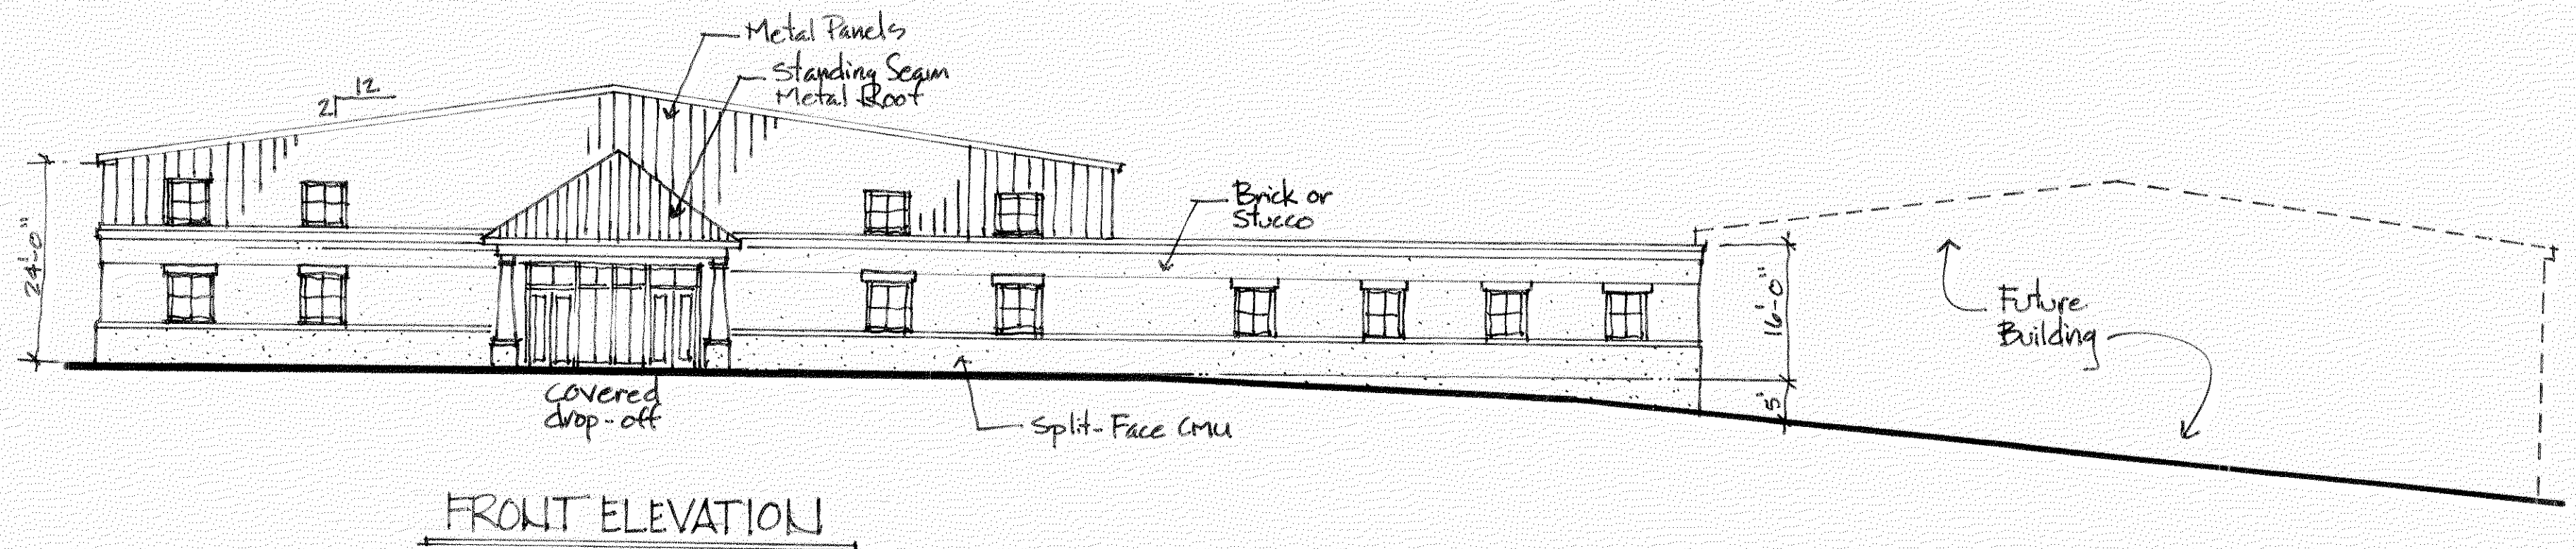

12-06-VR