








P:\JKE201\DESIGN\SHEET FILES\JKE201\_09-10\_CONCEPT.DWG, 12/7/2023 4:19 PM, STEVE DRUMMER

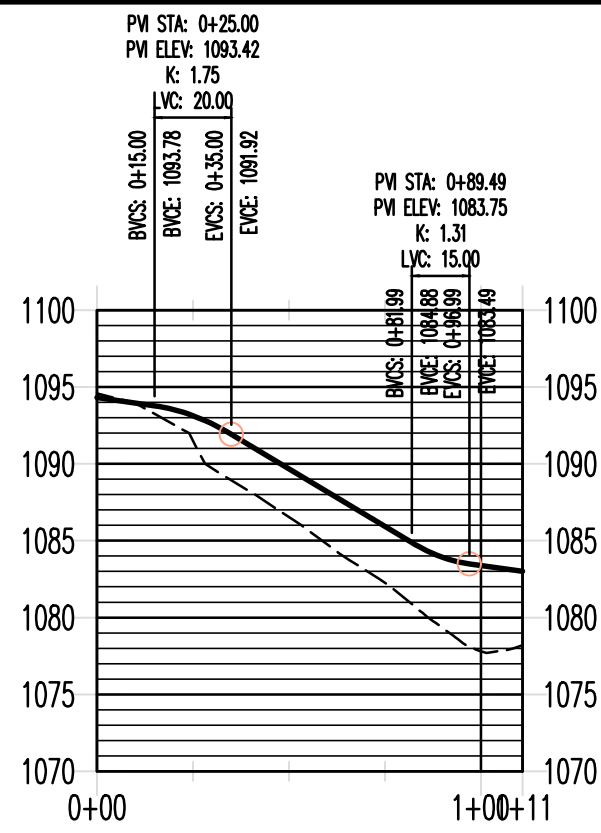


LOT 1 DRIVEWAY

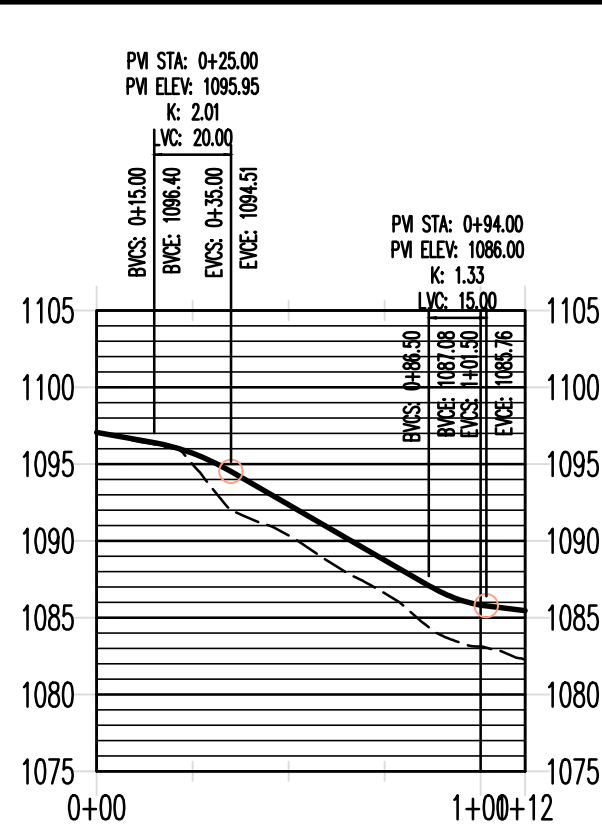


LOT 2 DRIVEWAY

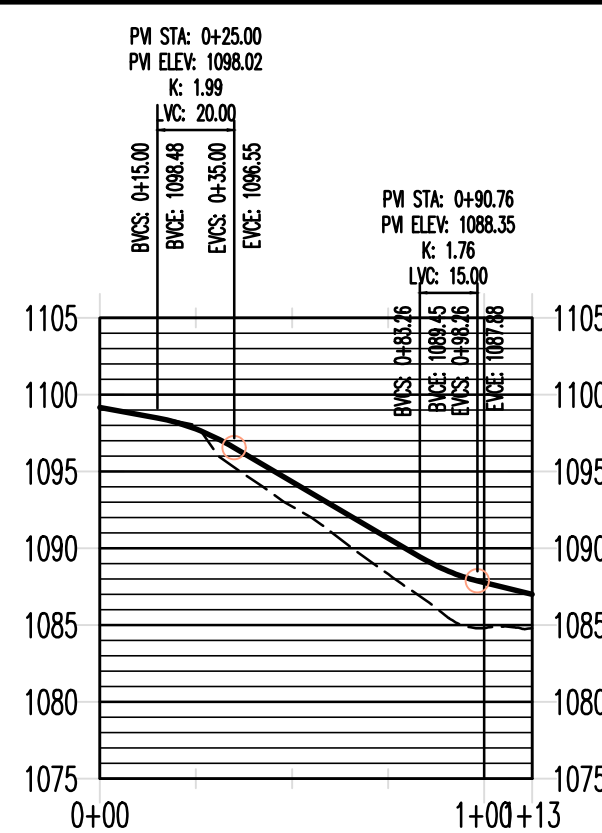


LOT 3 DRIVEWAY

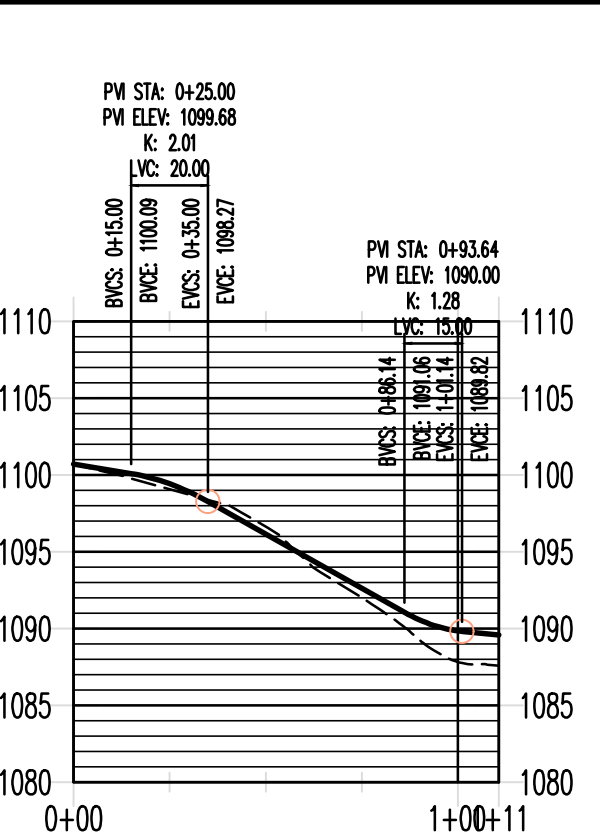


LOT 4 DRIVEWAY

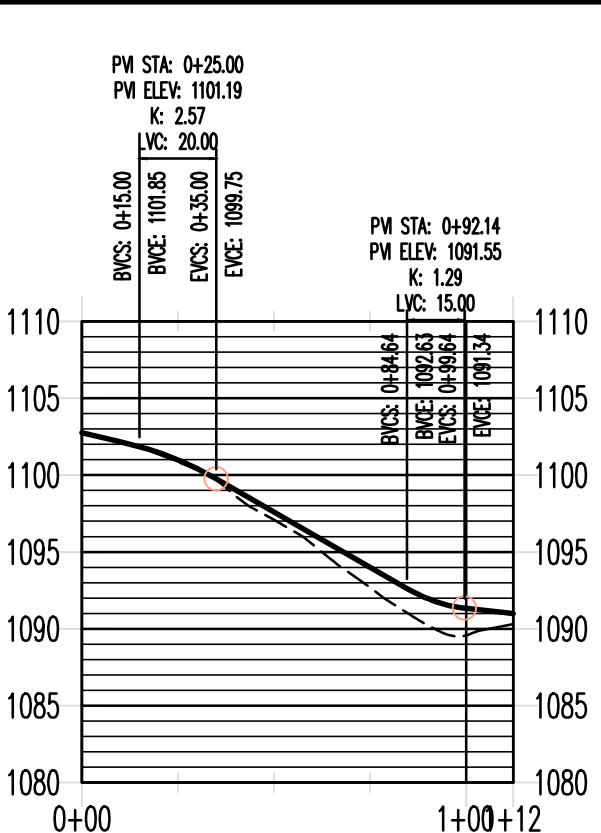


LOT 5 DRIVEWAY

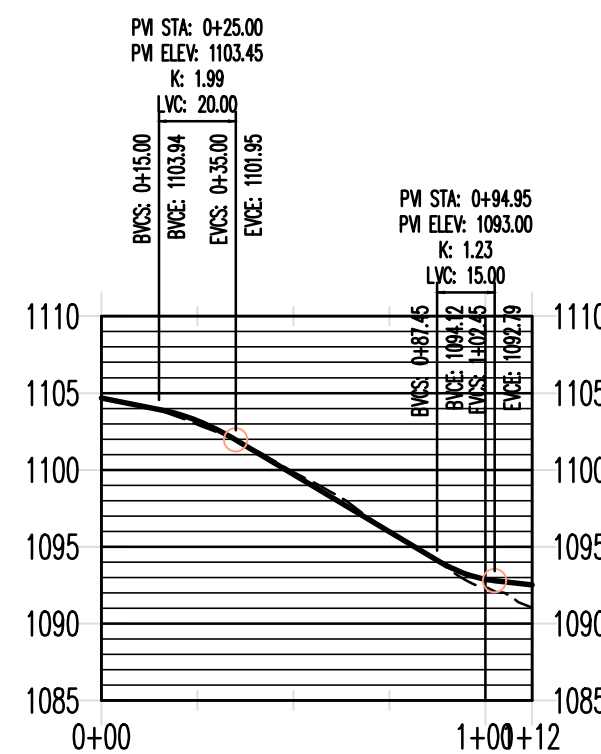


LOT 6 DRIVEWAY

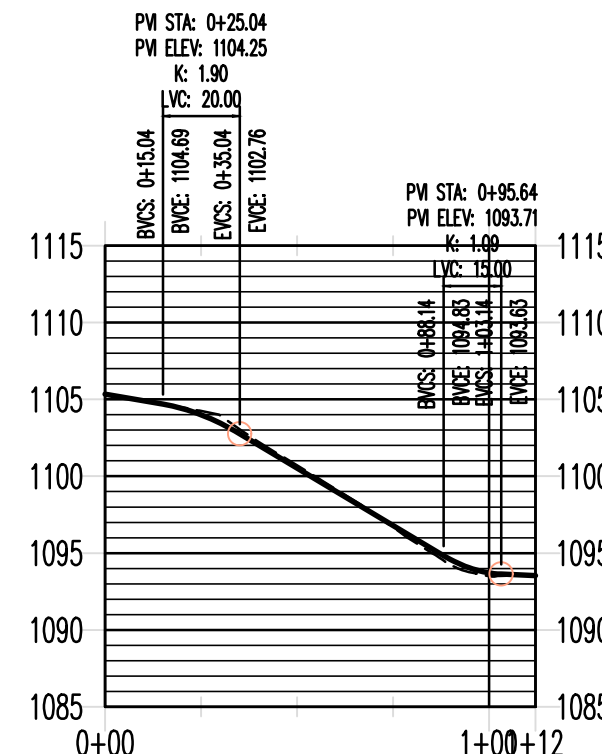


LOT 7 DRIVEWAY

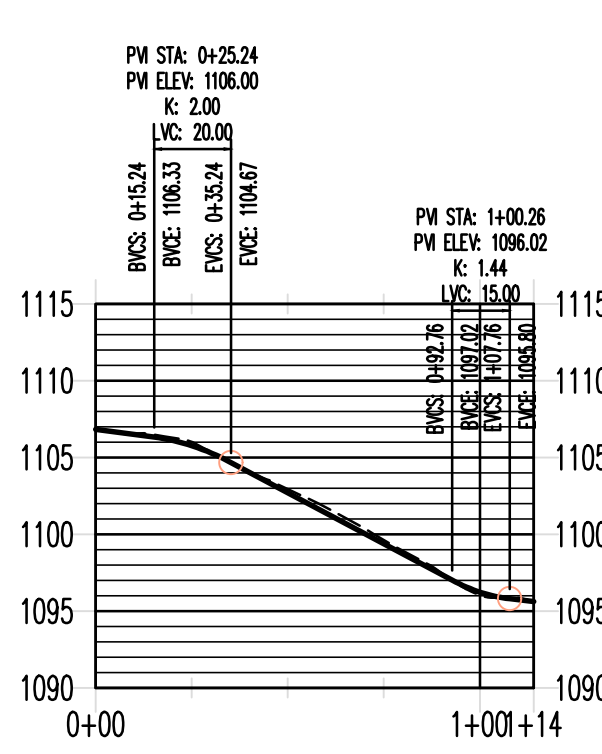


LOT 8 DRIVEWAY

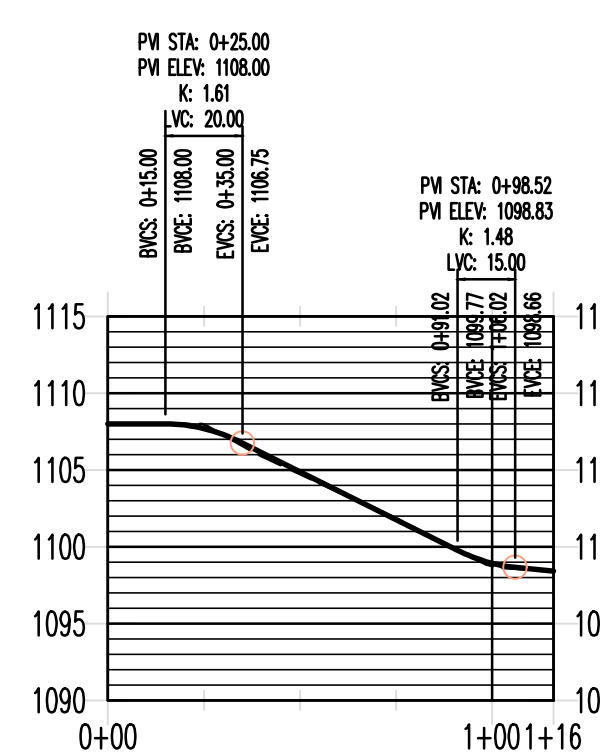


LOT 9 DRIVEWAY

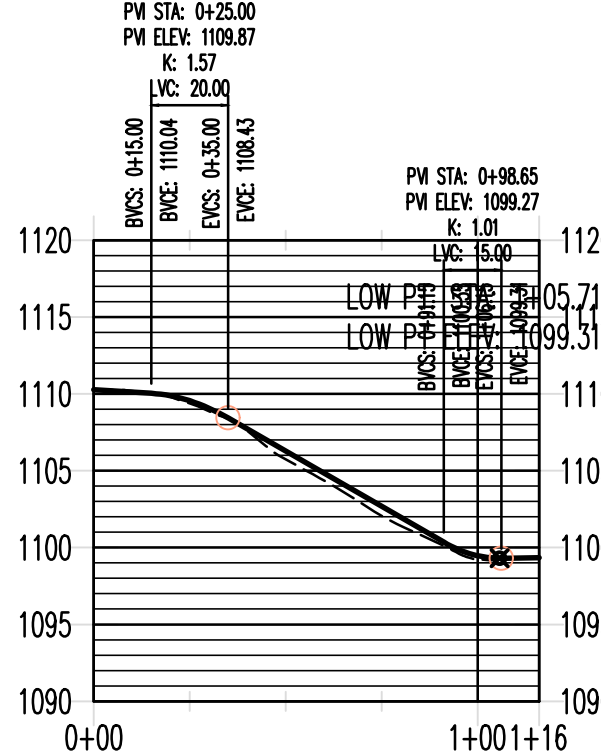


LOT 10 DRIVEWAY

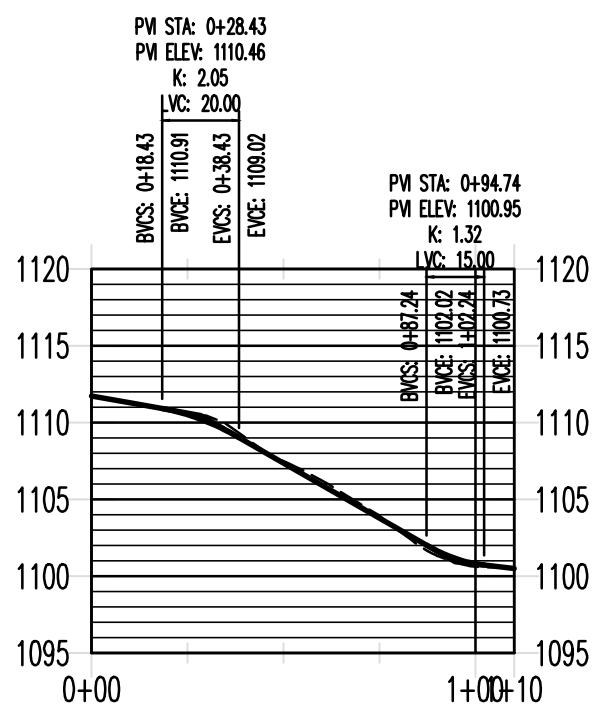


LOT 11 DRIVEWAY

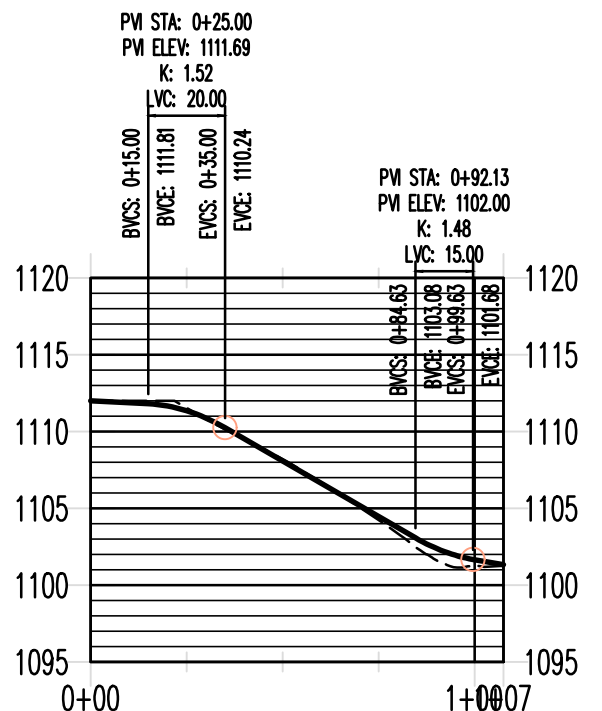

LOT 12 DRIVEWAY

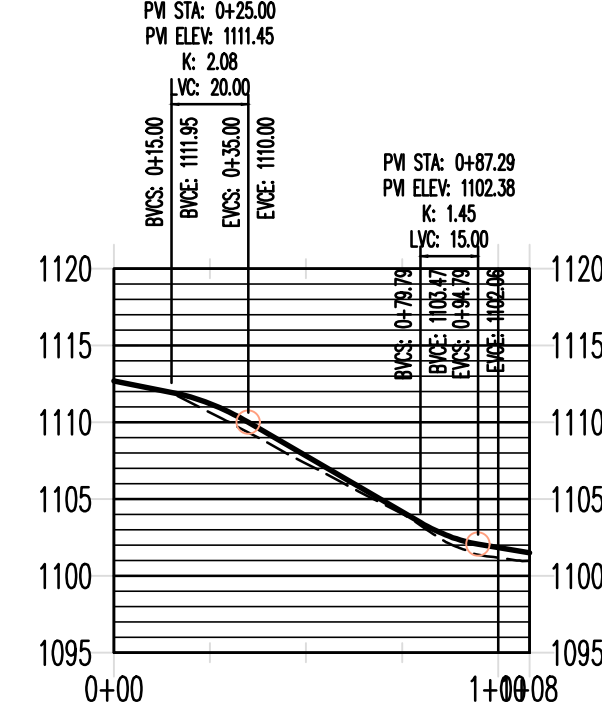

LOT 13 DRIVEWAY

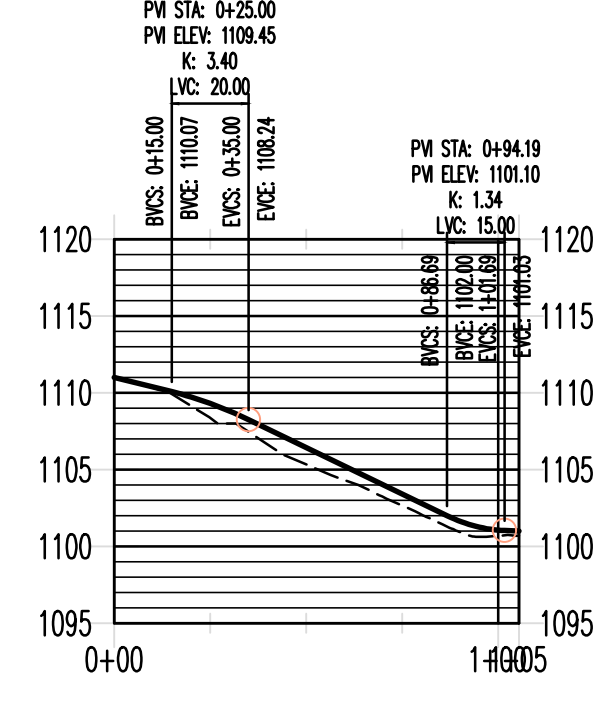

LOT 14 DRIVEWAY




NOTE:  
CONTRACTOR SHALL VERIFY  
THE LOCATION OF ALL  
EXISTING UTILITIES PRIOR TO  
BEGINNING CONSTRUCTION



LDA ENGINEERING

REV	DATE	DESCRIPTION
1	12/6/2023	MPC COMMENTS



PEAK HILL AT WEST VIEW  
FOR  
JCKING ENTERPRISES, LLC  
KNOXVILLE, TENNESSEE KNOX COUNTY

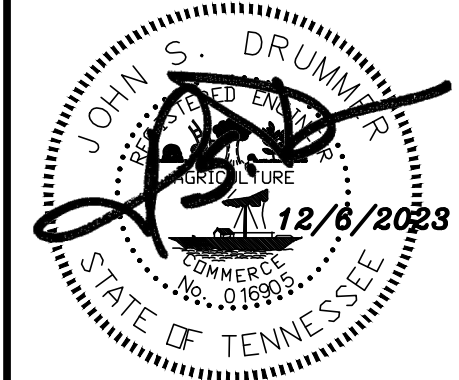


PROJECT NUMBER:	JKE201
DATE:	9/2021
SCALE:	AS SHOWN
DRAWN BY:	JSD
DESIGNED BY:	JSD

SHEET TITLE:  
  
CONCEPT PLAN





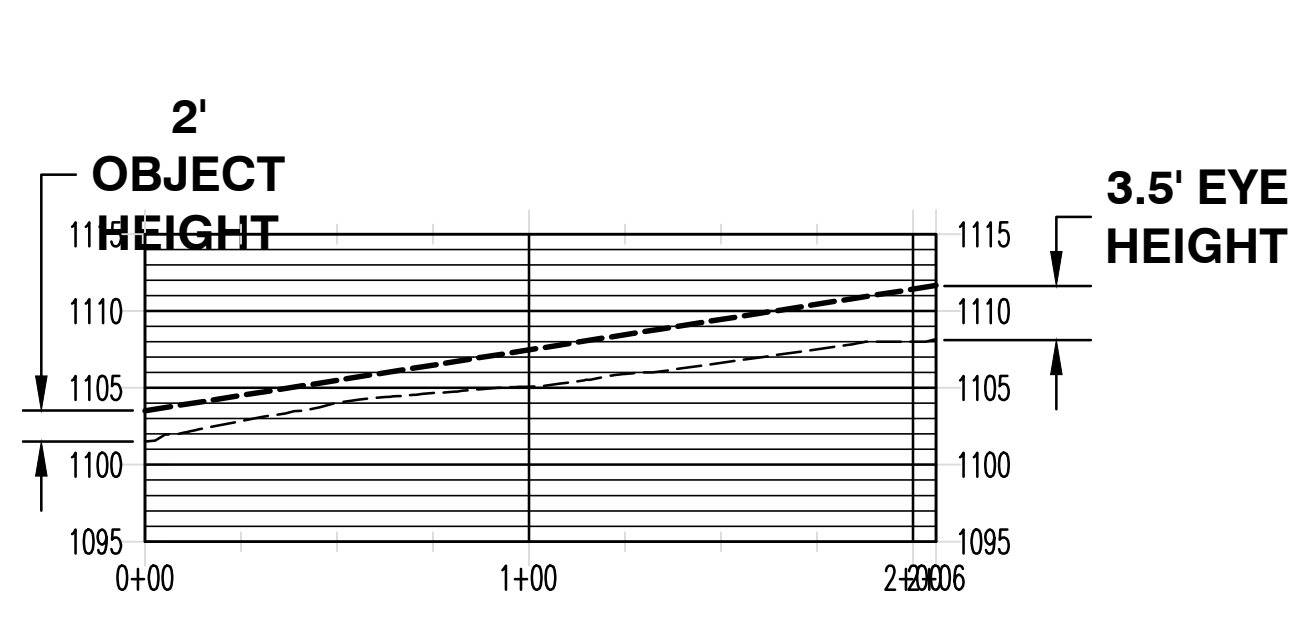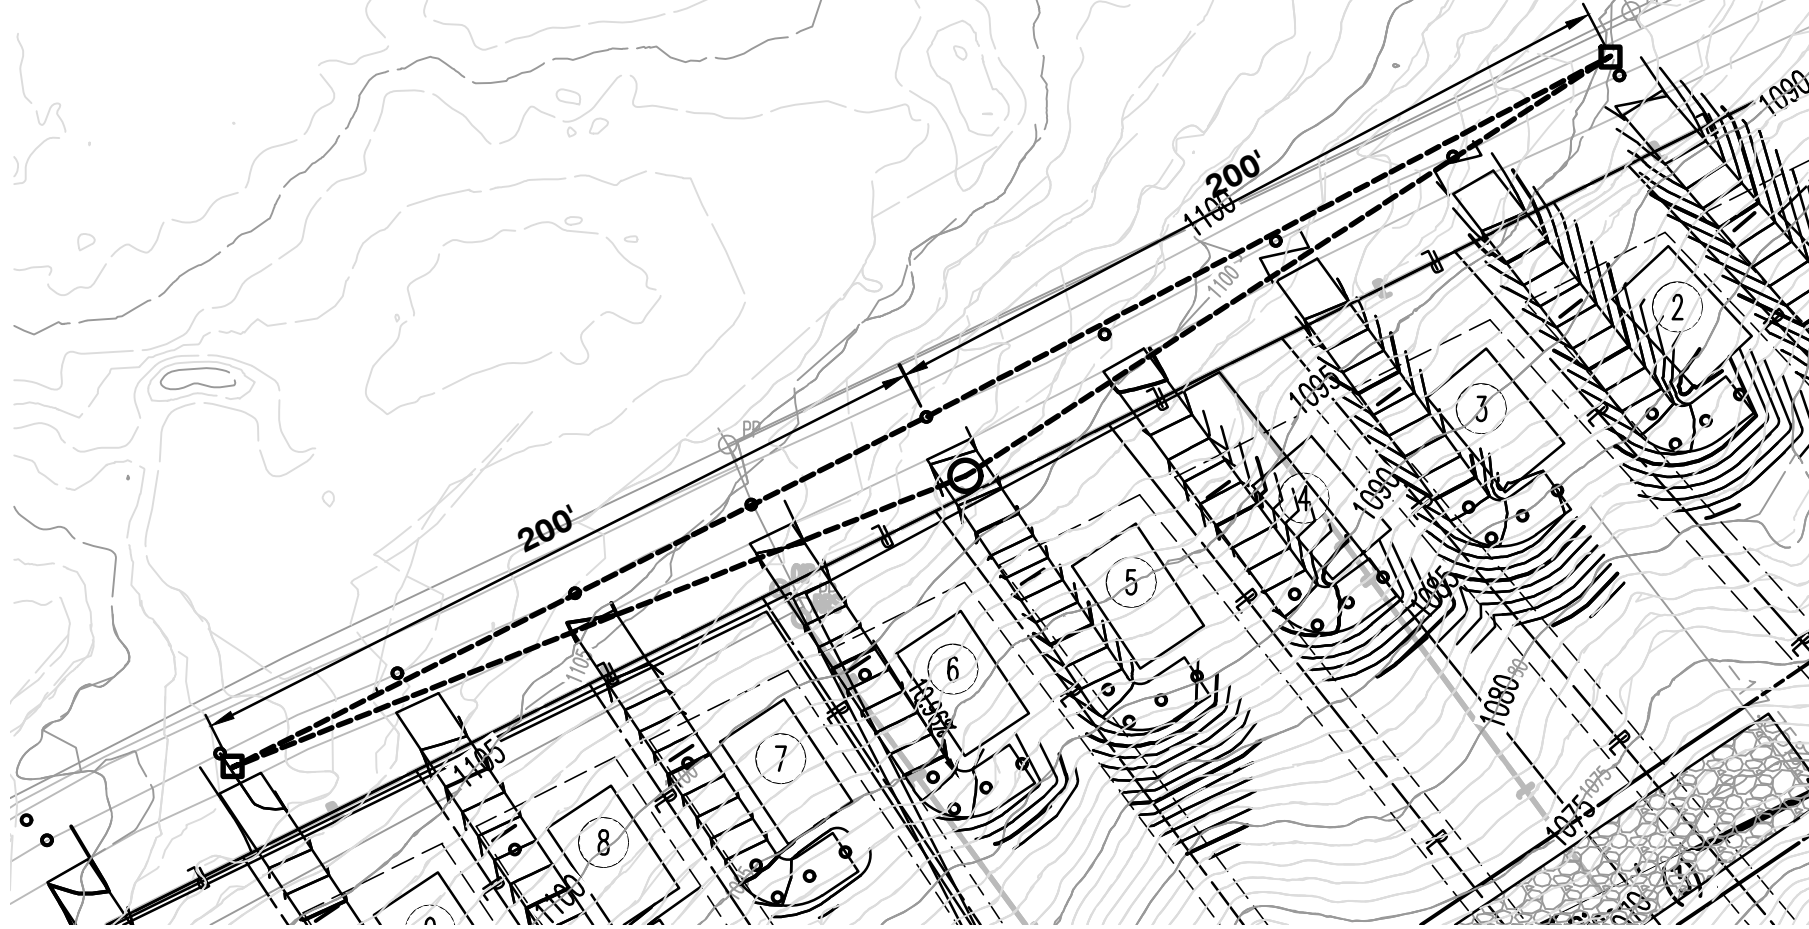


LINE OF SIGHT  
LOT 5 DRIVEWAY  
LOOKING LEFT

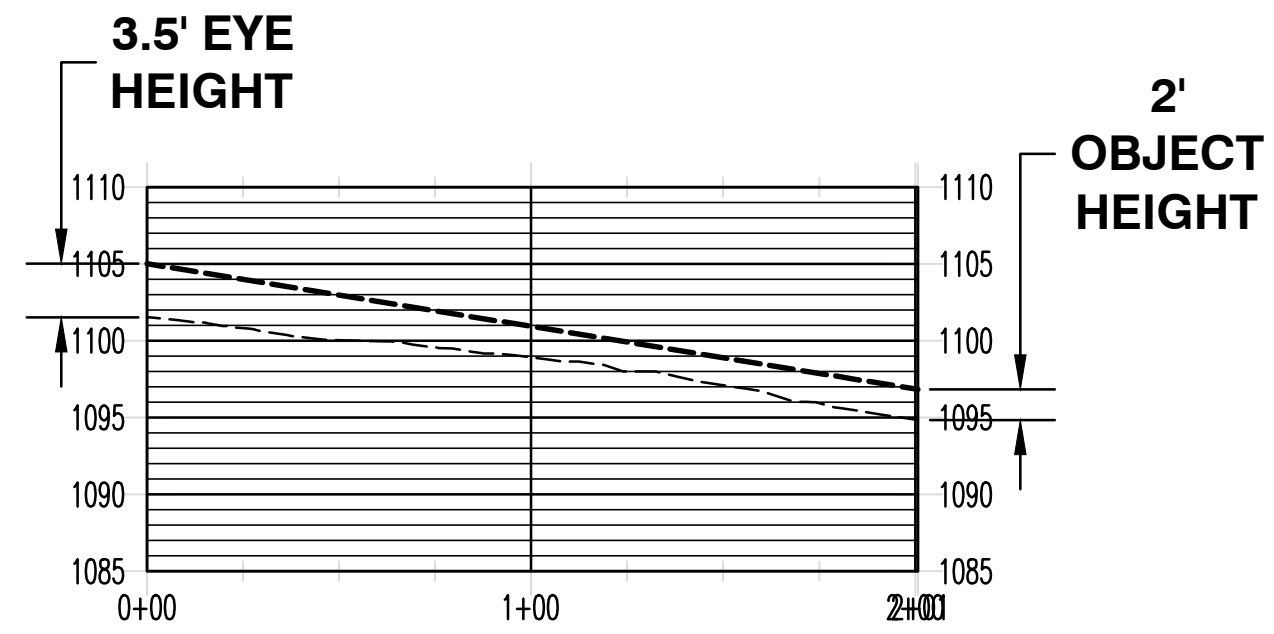



LINE OF SIGHT  
LOT 5 DRIVEWAY  
LOOKING RIGHT

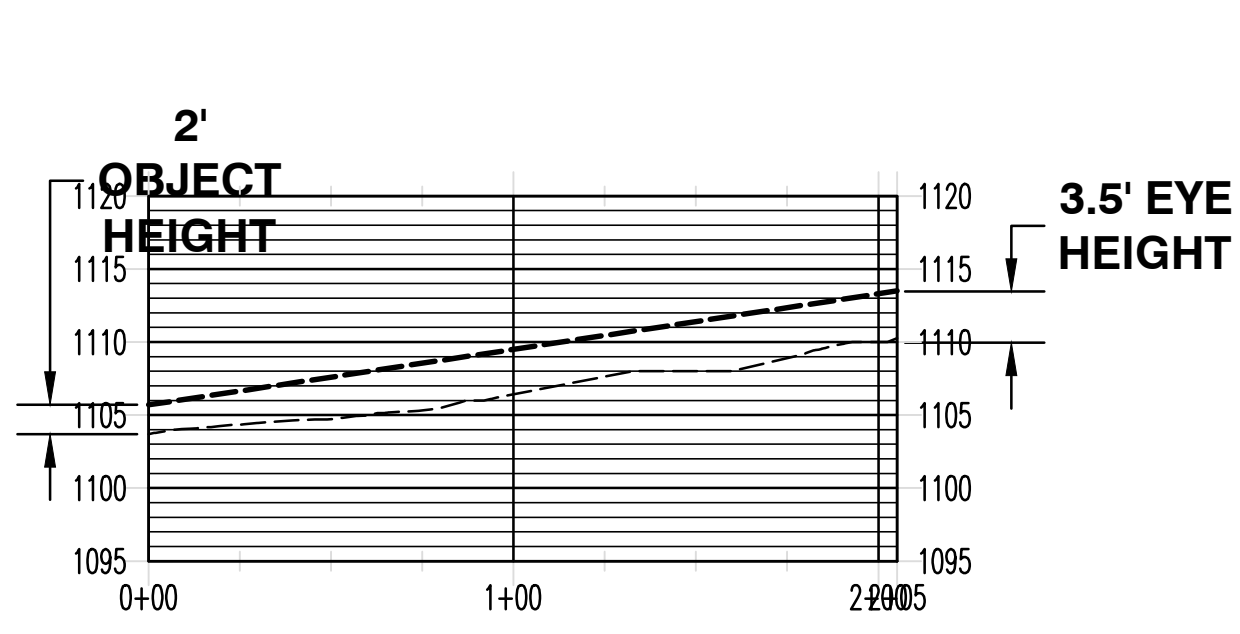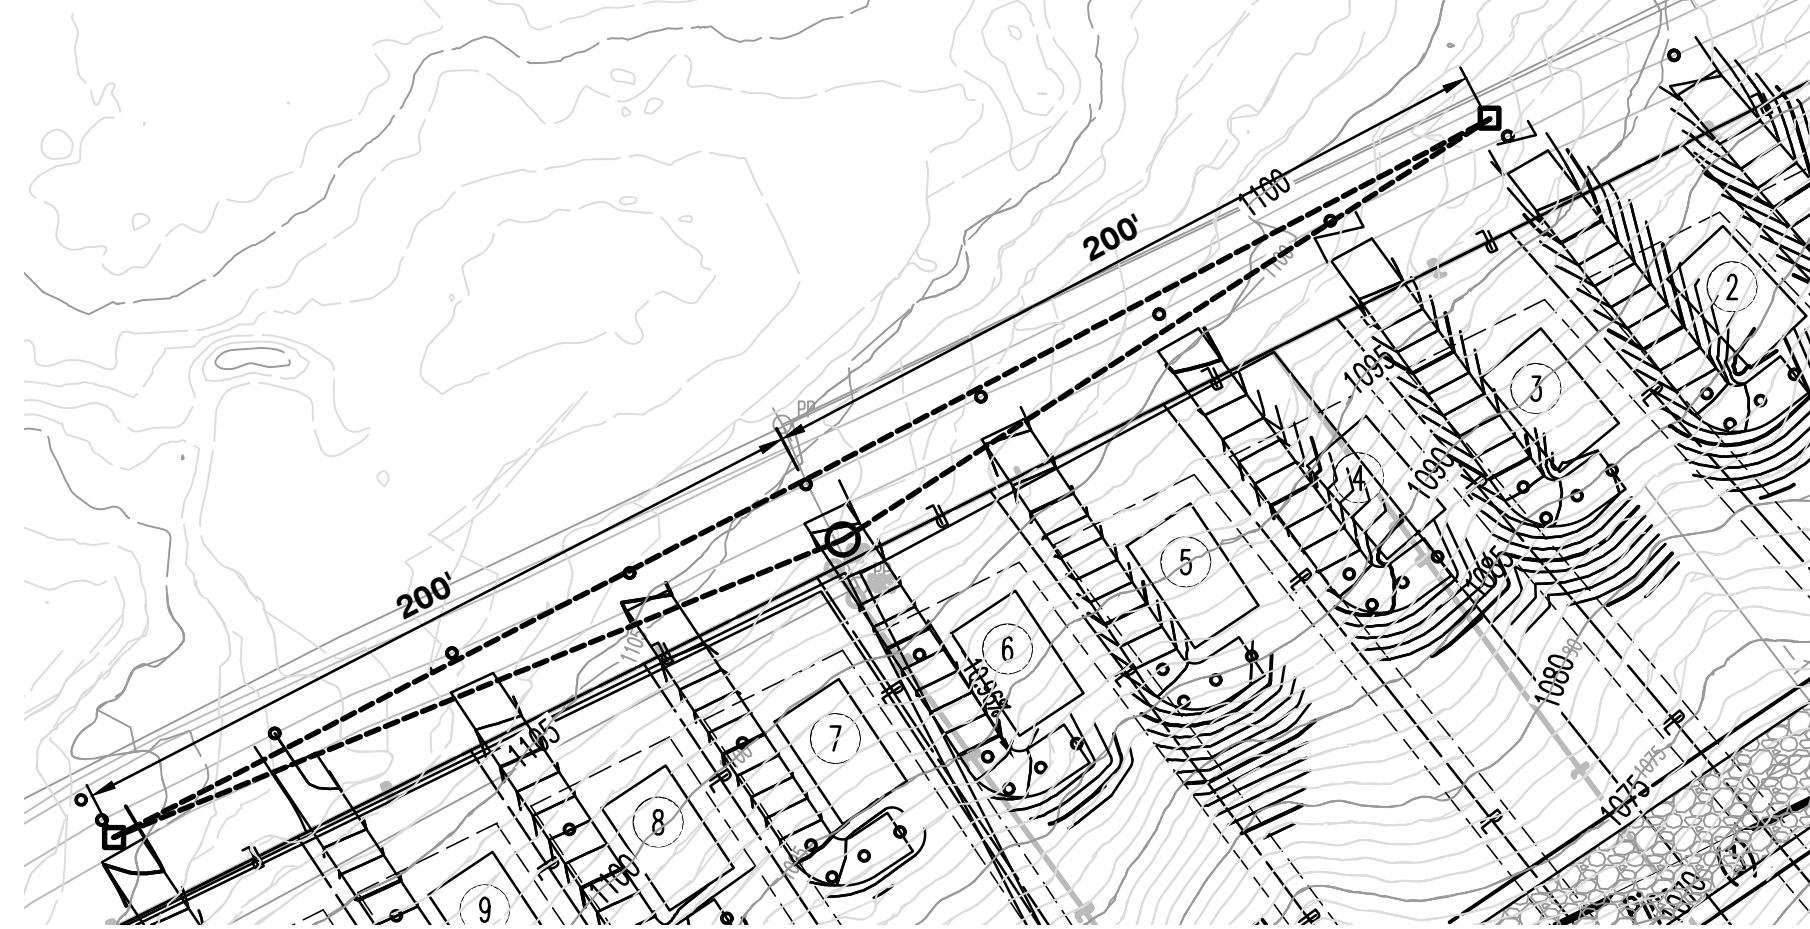


LINE OF SIGHT  
LOT 6 DRIVEWAY  
LOOKING LEFT

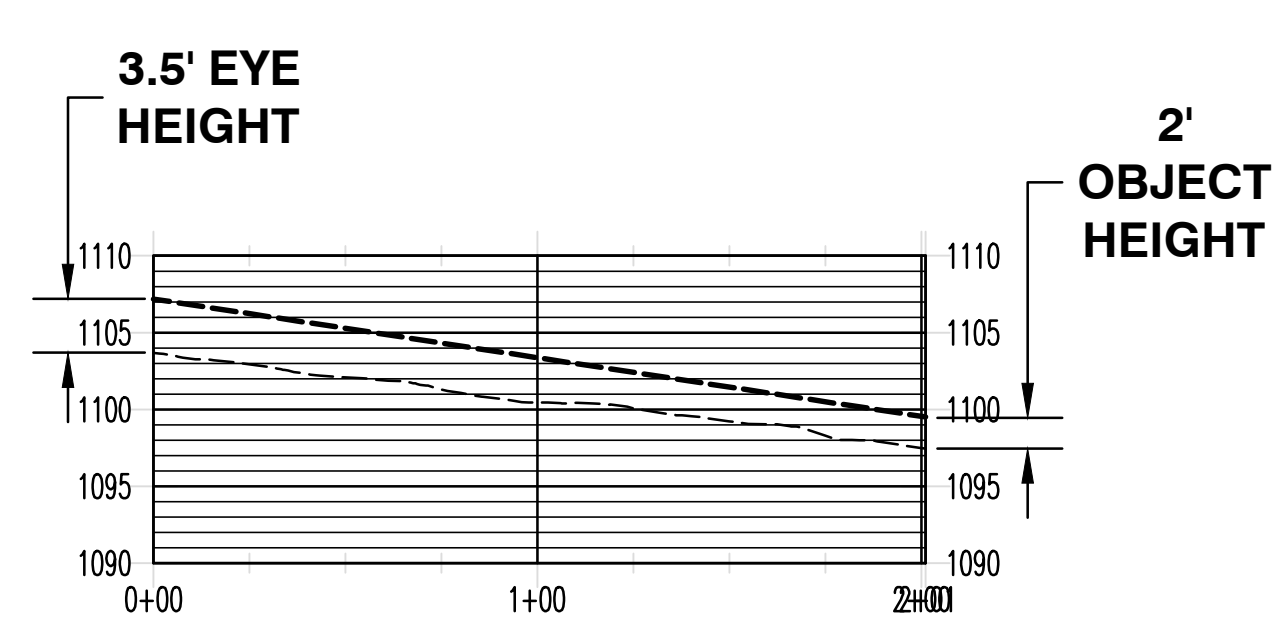



LINE OF SIGHT  
LOT 6 DRIVEWAY  
LOOKING RIGHT

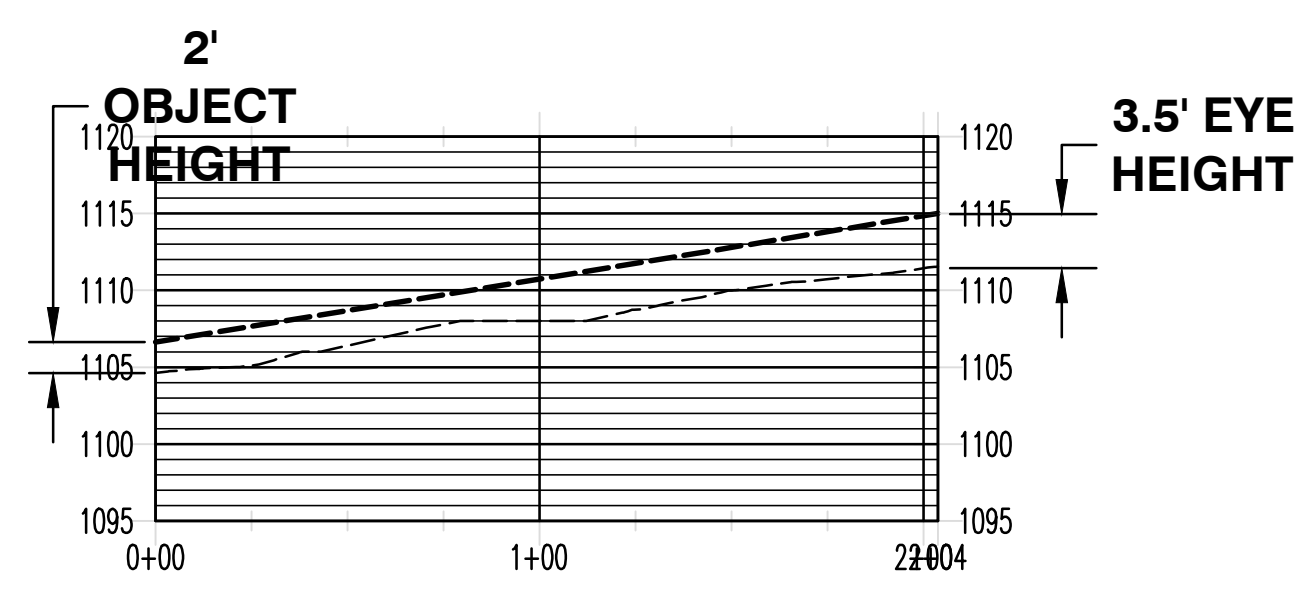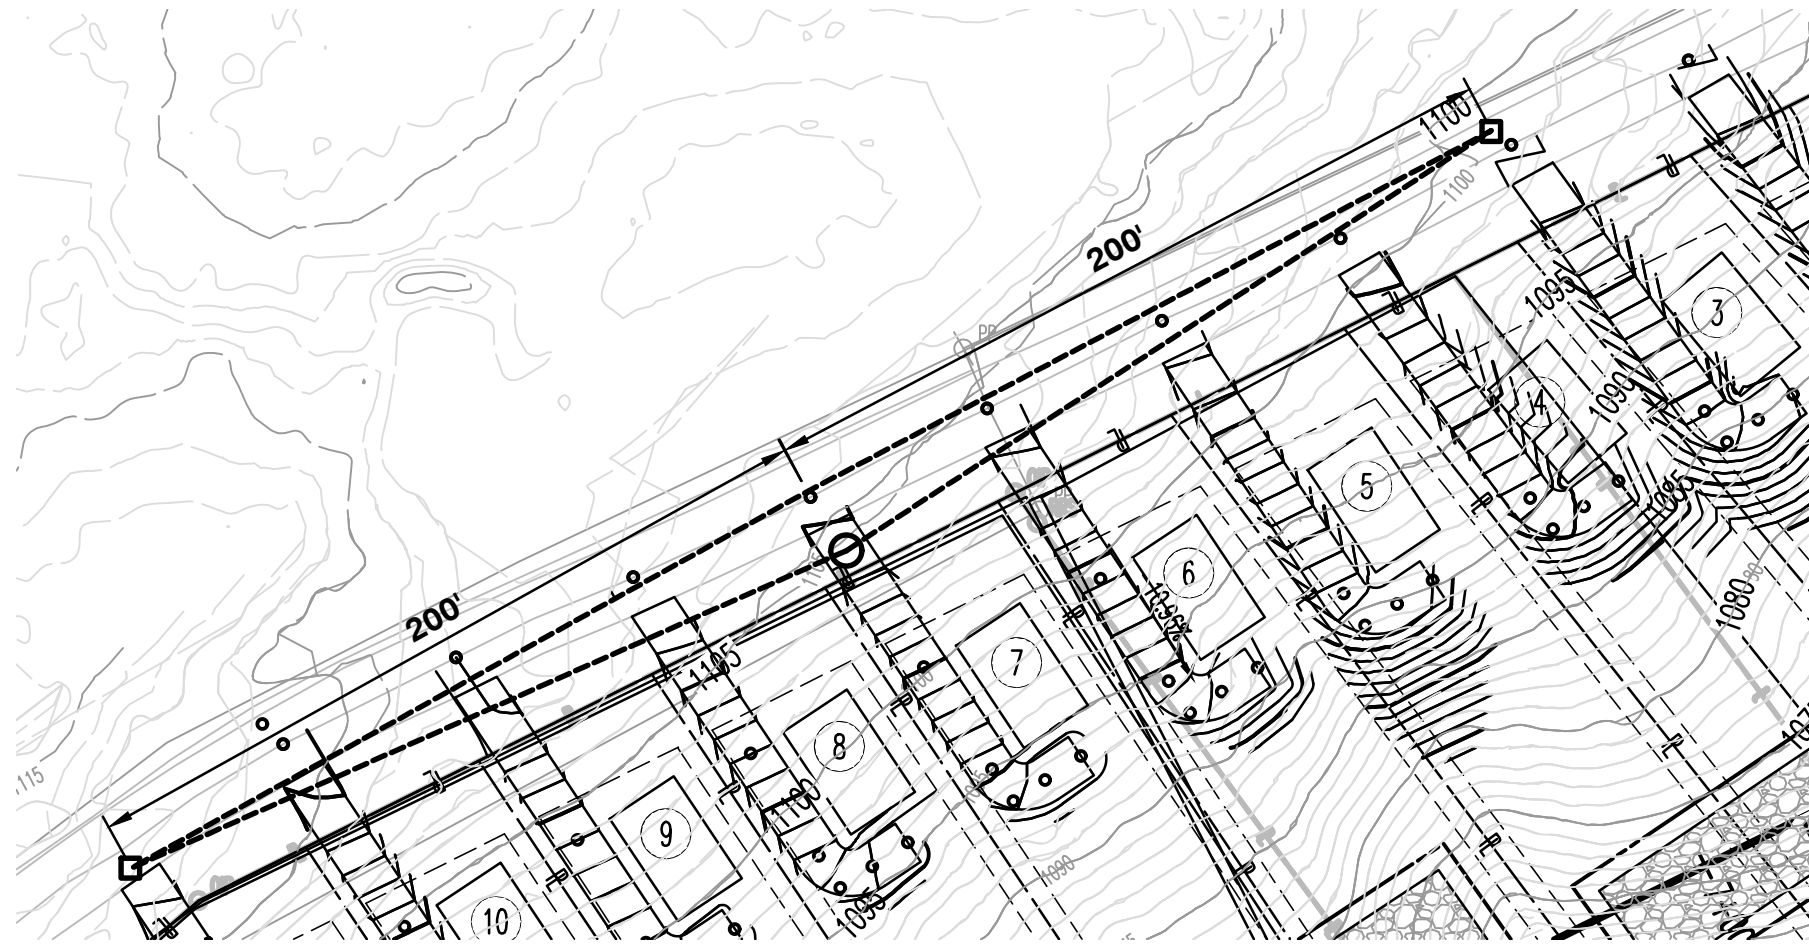


LINE OF SIGHT  
LOT 7 DRIVEWAY  
LOOKING LEFT

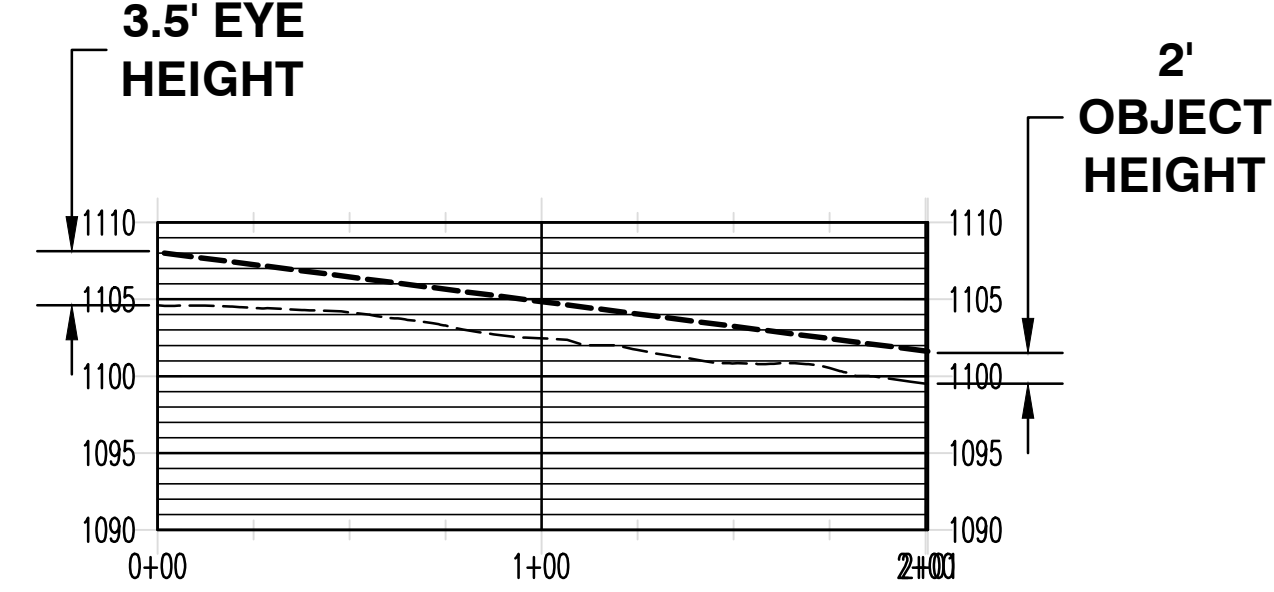

LINE OF SIGHT  
LOT 7 DRIVEWAY  
LOOKING RIGHT

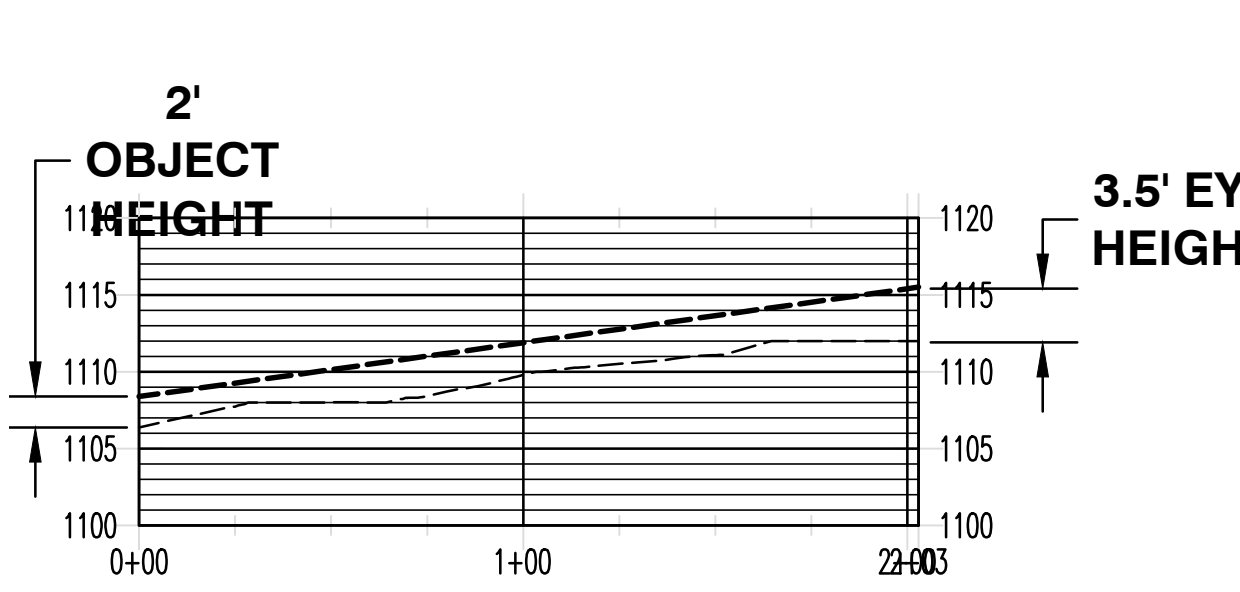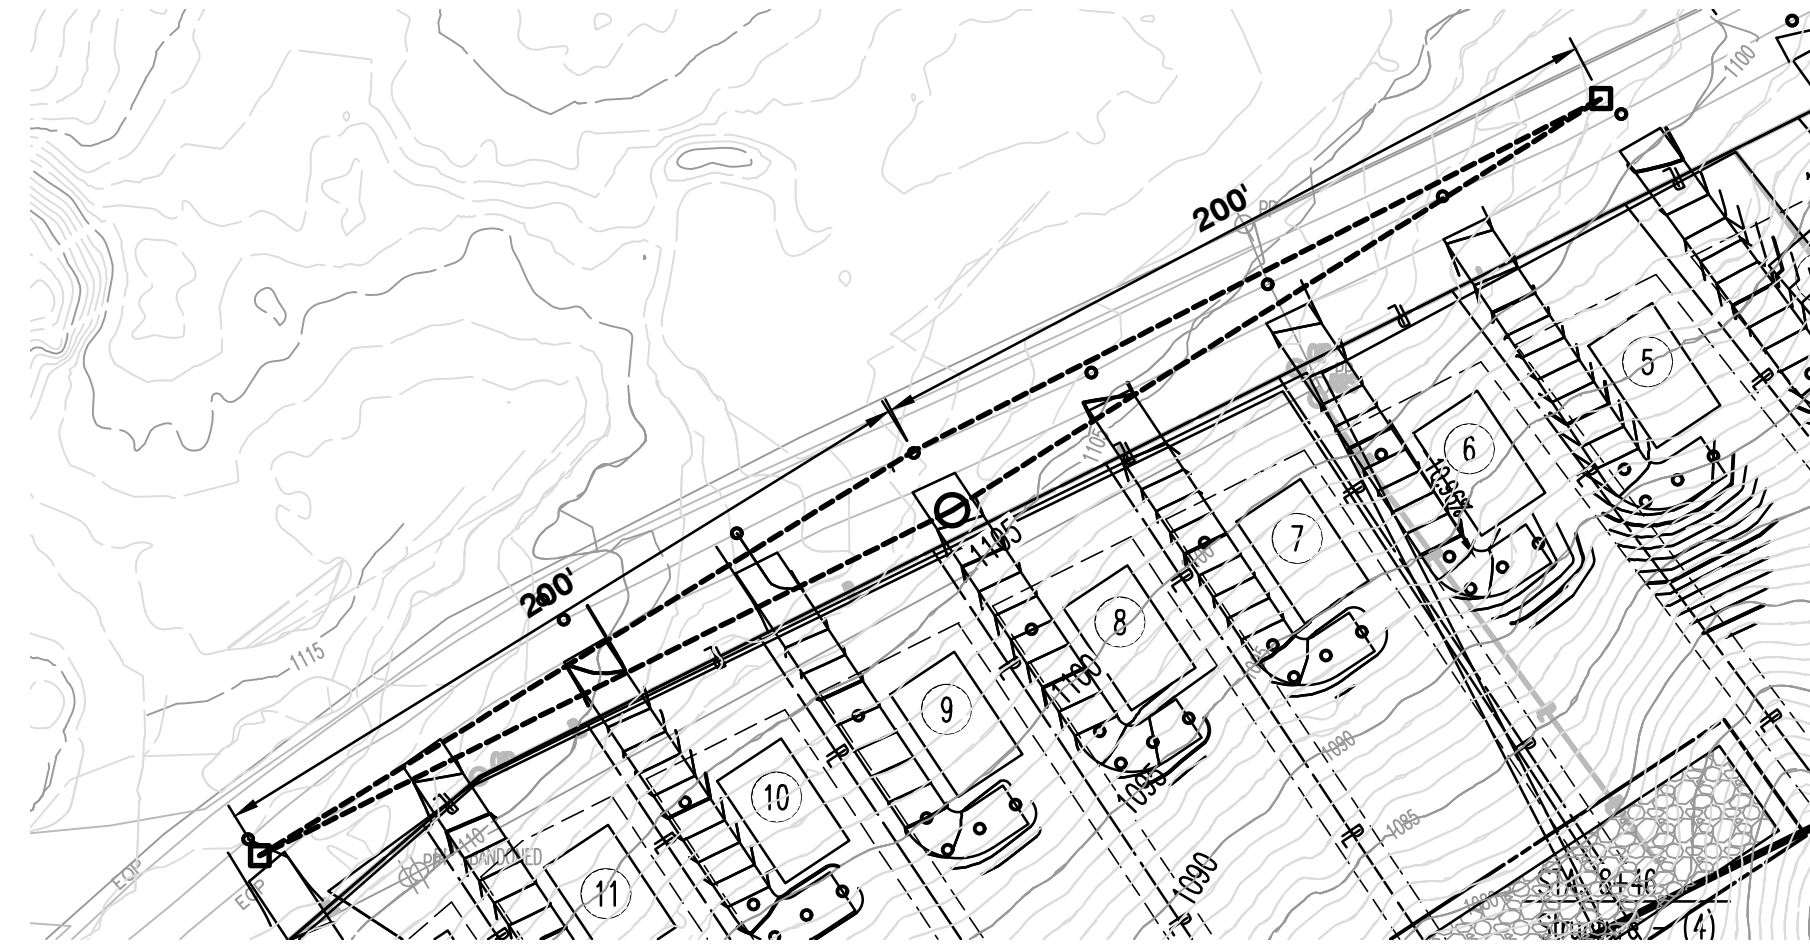

LINE OF SIGHT  
LOT 8 DRIVEWAY  
LOOKING LEFT

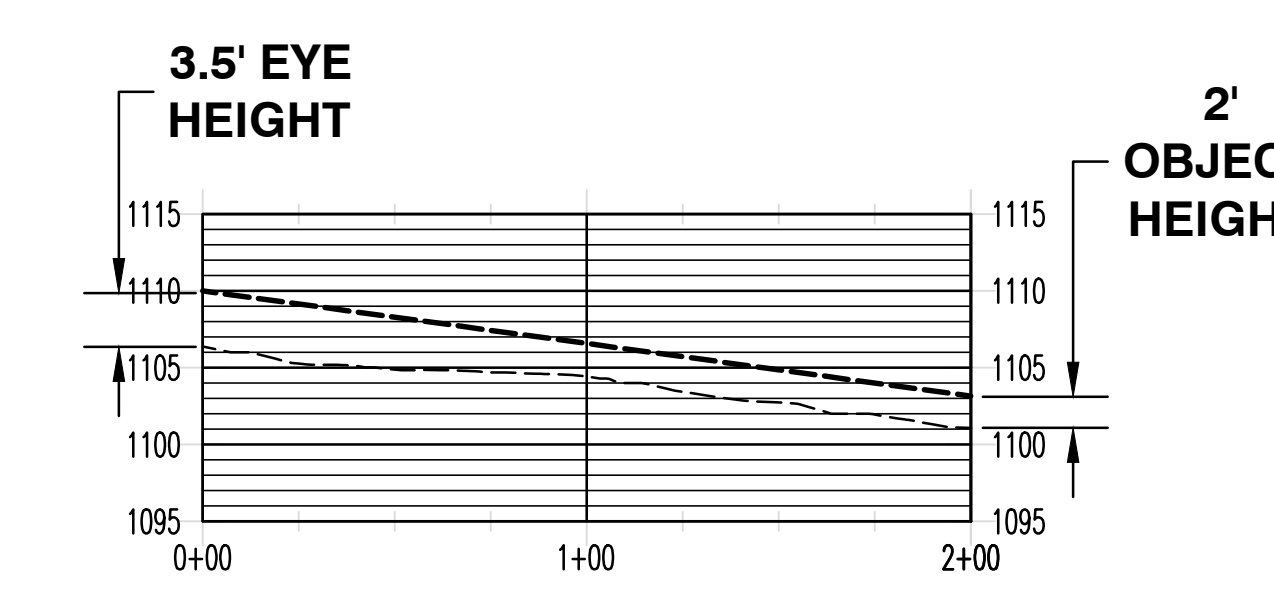

LINE OF SIGHT  
LOT 8 DRIVEWAY  
LOOKING RIGHT



LDA ENGINEERING

REV	DATE	REVISION DESCRIPTION
1	12/6/2023	MPC COMMENTS

PEAK HILL AT WEST VIEW  
FOR  
JKING ENTERPRISES, LLC  
KNOXVILLE, TENNESSEE KNOX COUNTY





PROJECT NUMBER:	JKE201
DATE:	9/2021
SCALE:	AS SHOWN
DRAWN BY:	JSD
DESIGNED BY:	JSD


SHEET TITLE:  
  
CONCEPT PLAN





P:\JKE201\DESIGN\SHEET FILES\JKE201\_CP-10\_CONCEPT.DWG, 12/7/2023 4:31 PM, STEVE DRUMMER

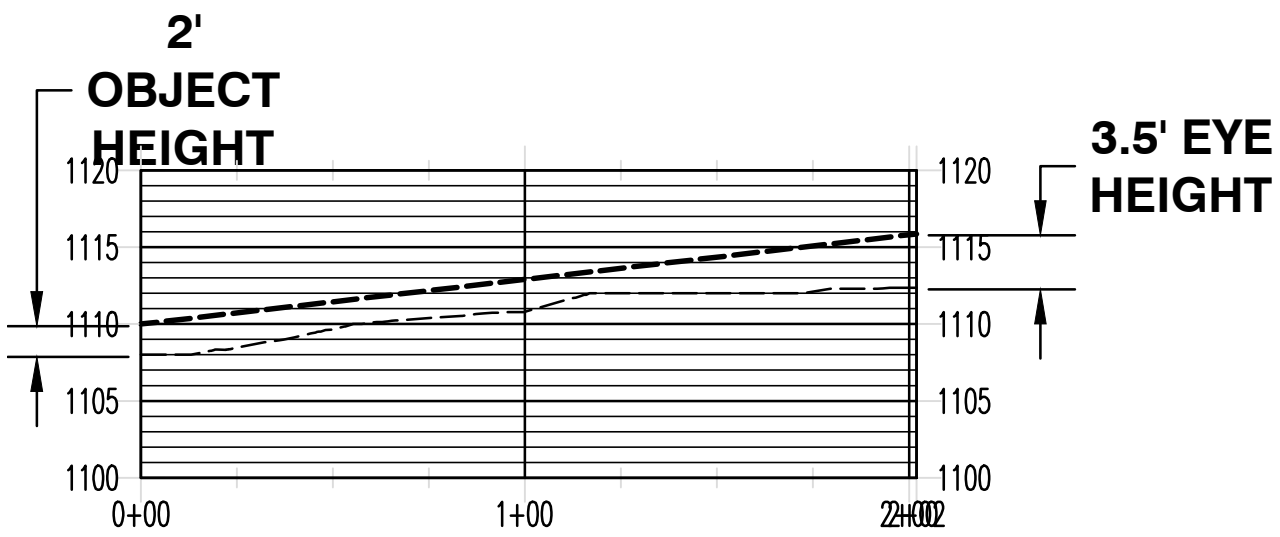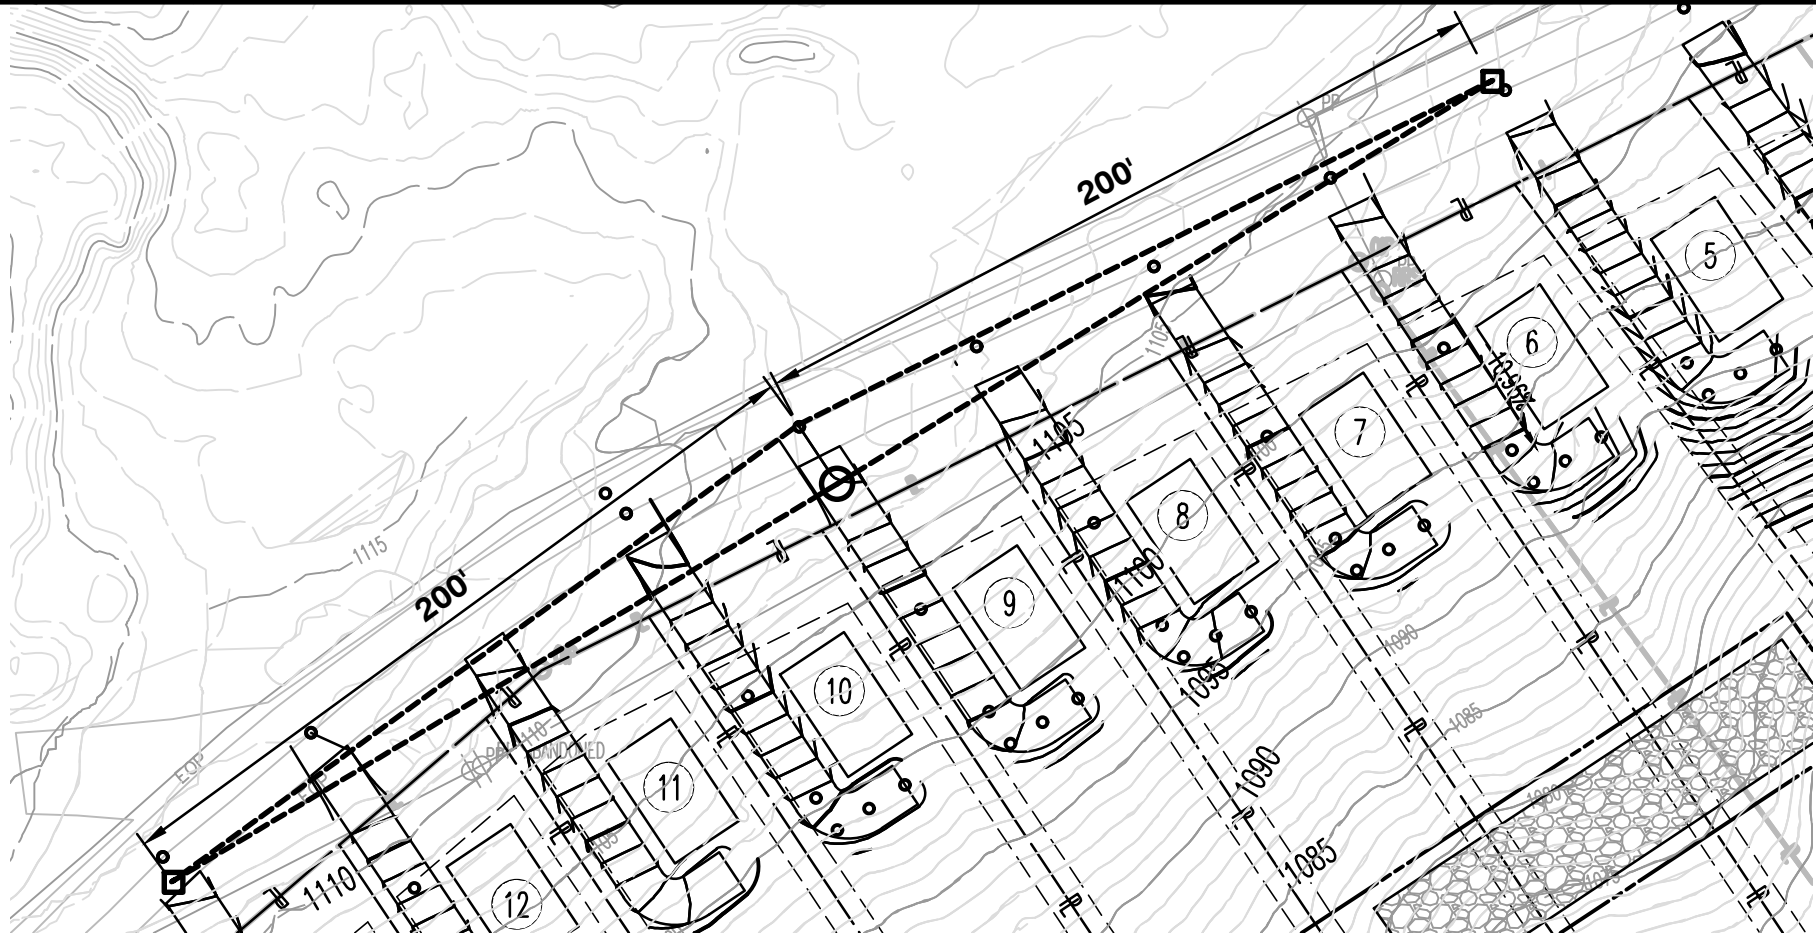


LINE OF SIGHT  
LOT 9 DRIVEWAY  
LOOKING LEFT

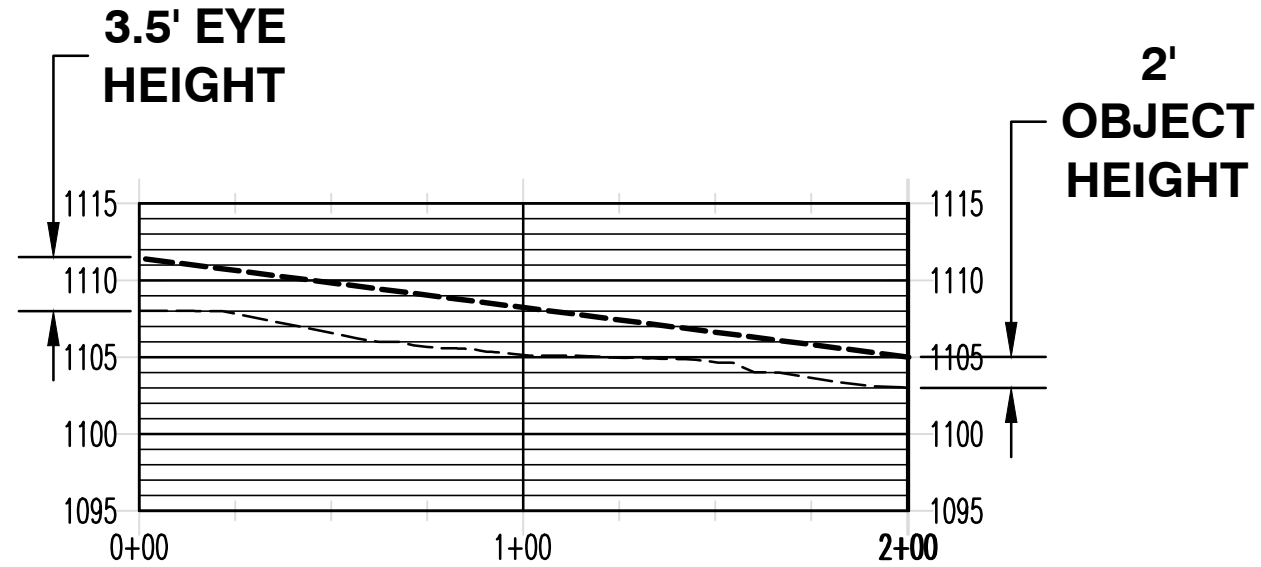



LINE OF SIGHT  
LOT 9 DRIVEWAY  
LOOKING RIGHT

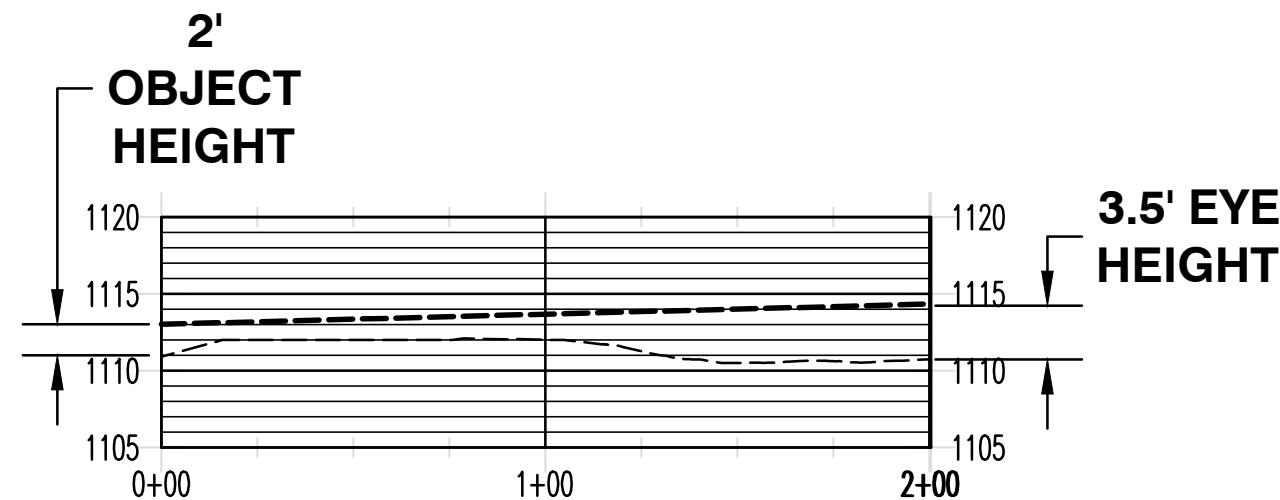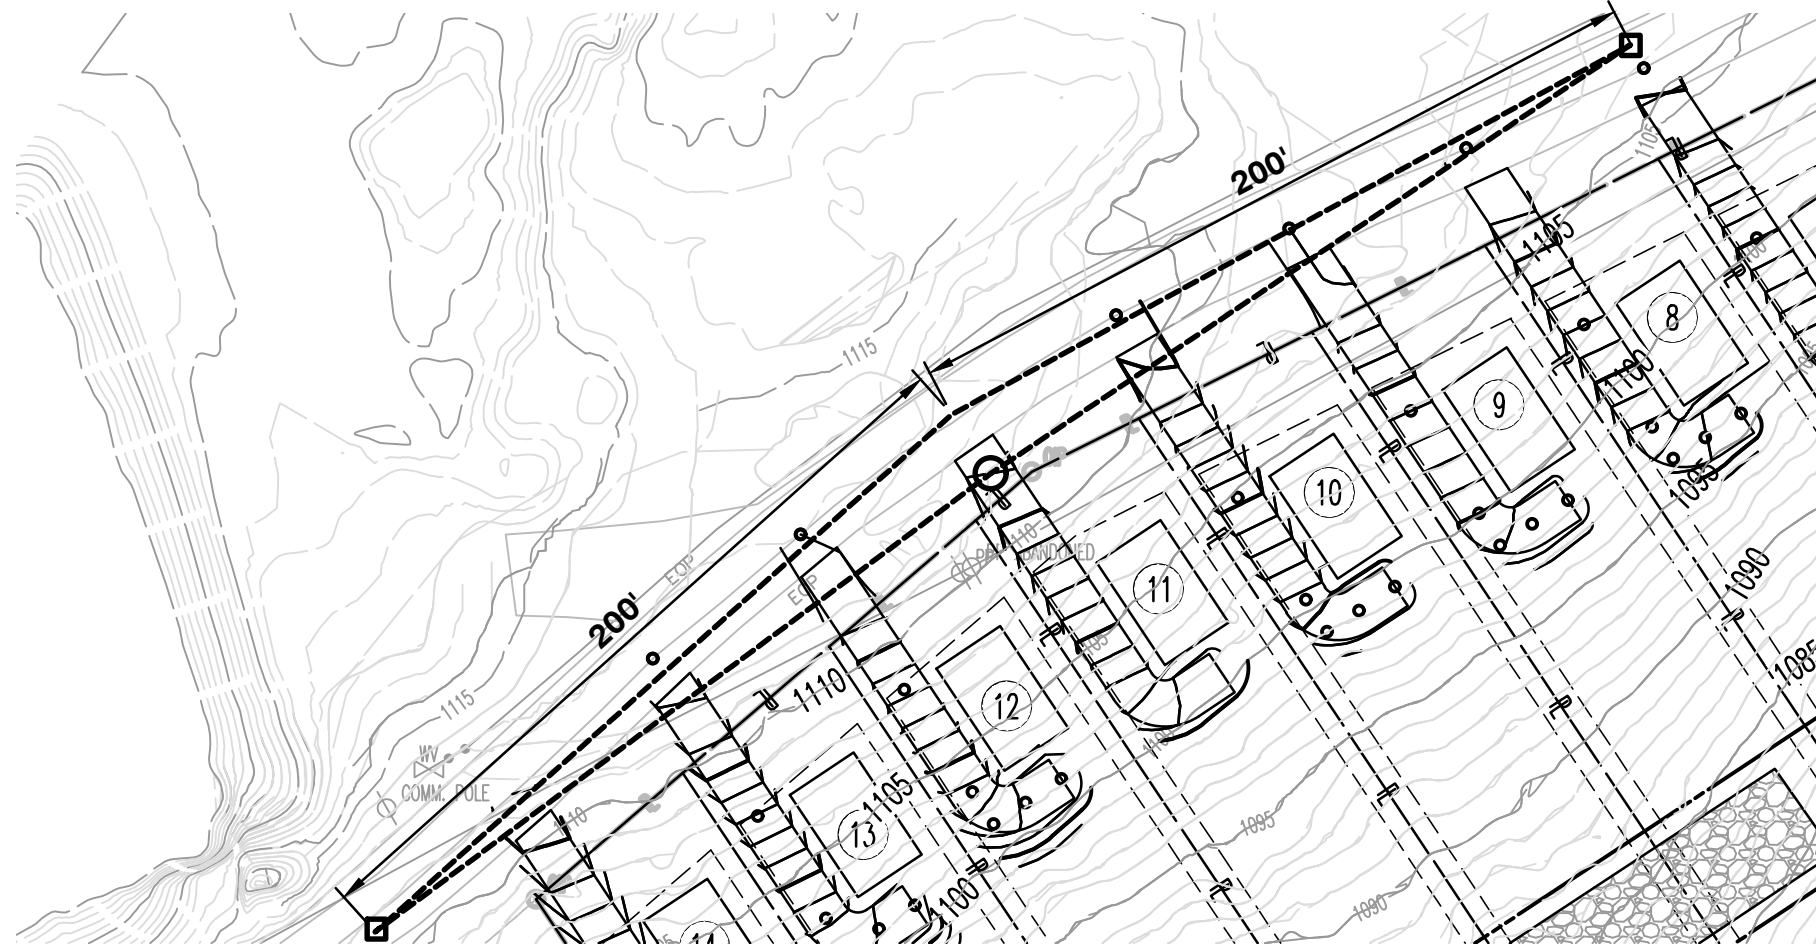


LINE OF SIGHT  
LOT 11 DRIVEWAY  
LOOKING LEFT

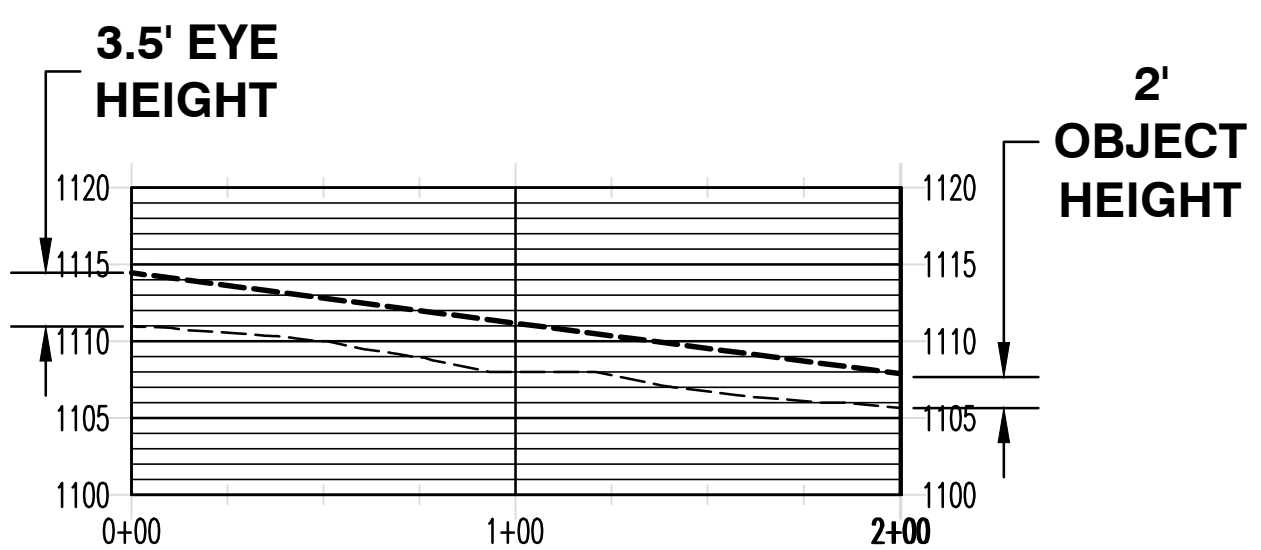



LINE OF SIGHT  
LOT 11 DRIVEWAY  
LOOKING RIGHT

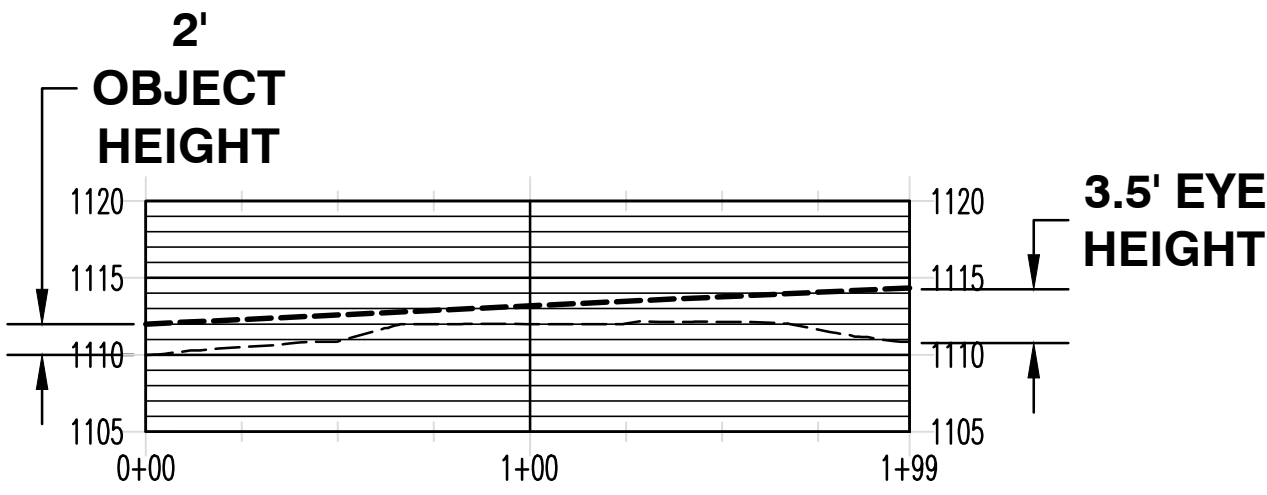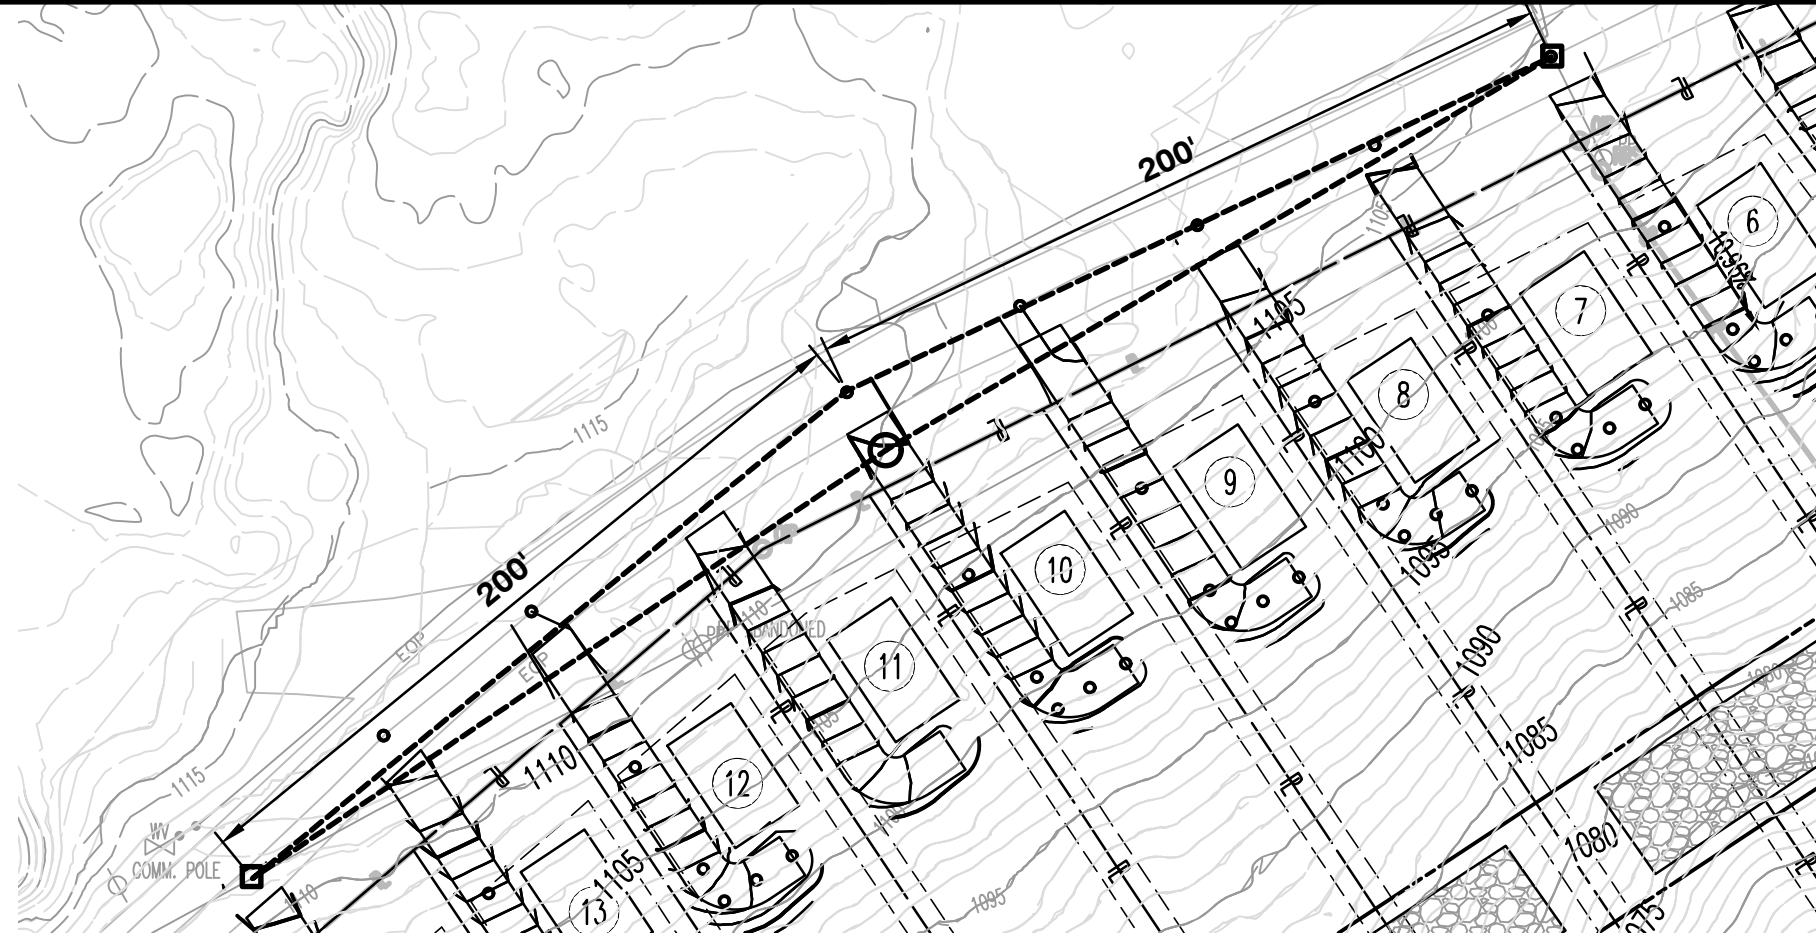


LINE OF SIGHT  
LOT 10 DRIVEWAY  
LOOKING LEFT

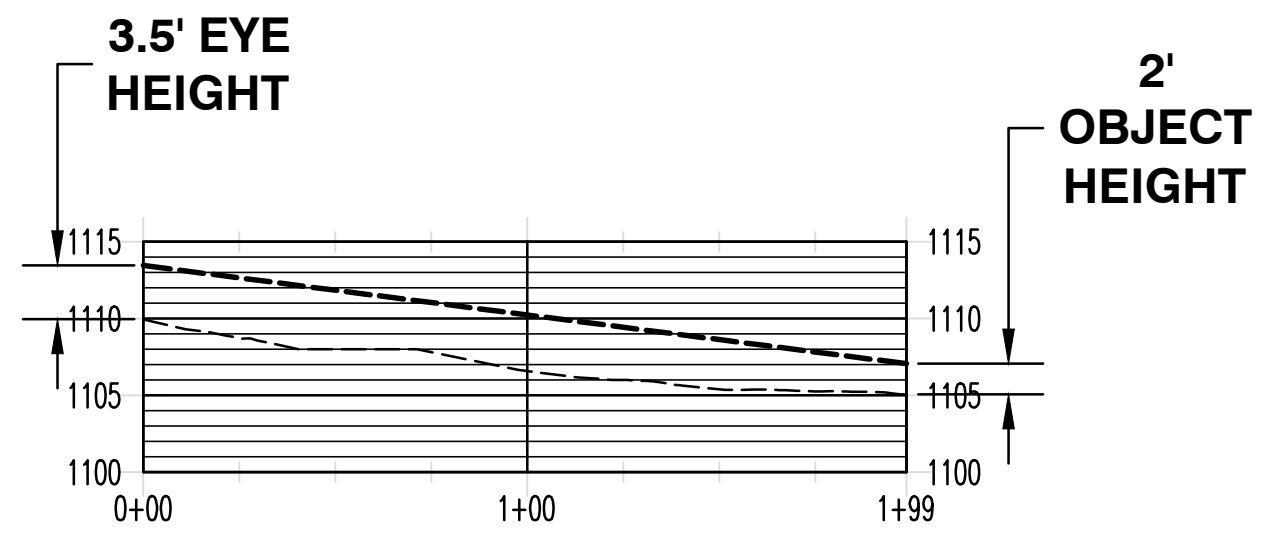

LINE OF SIGHT  
LOT 10 DRIVEWAY  
LOOKING RIGHT

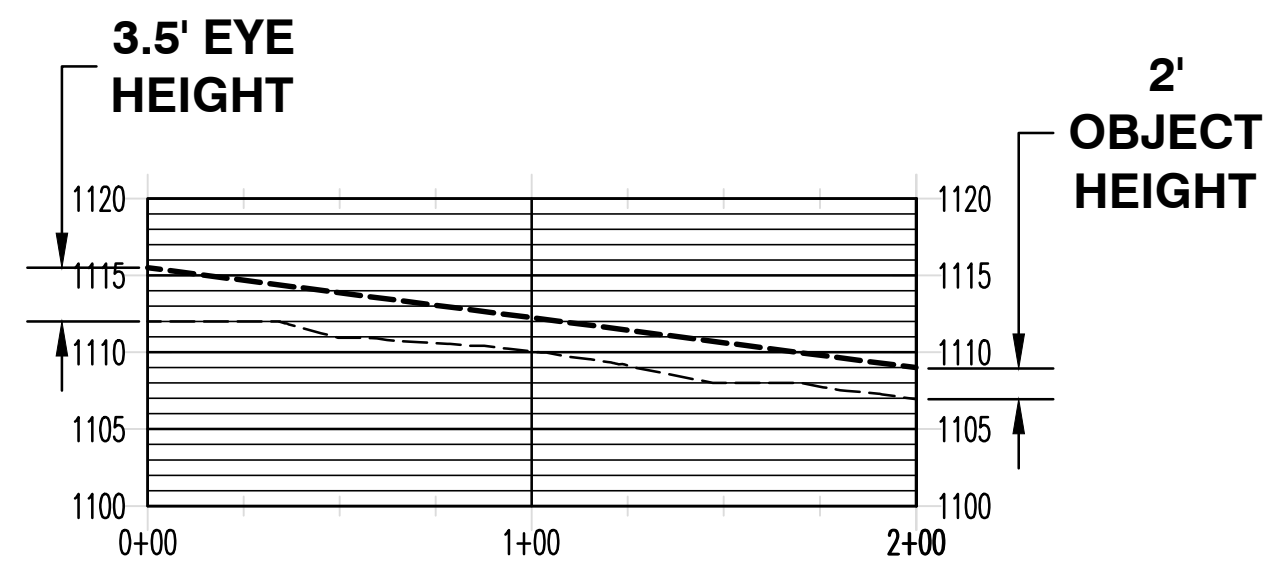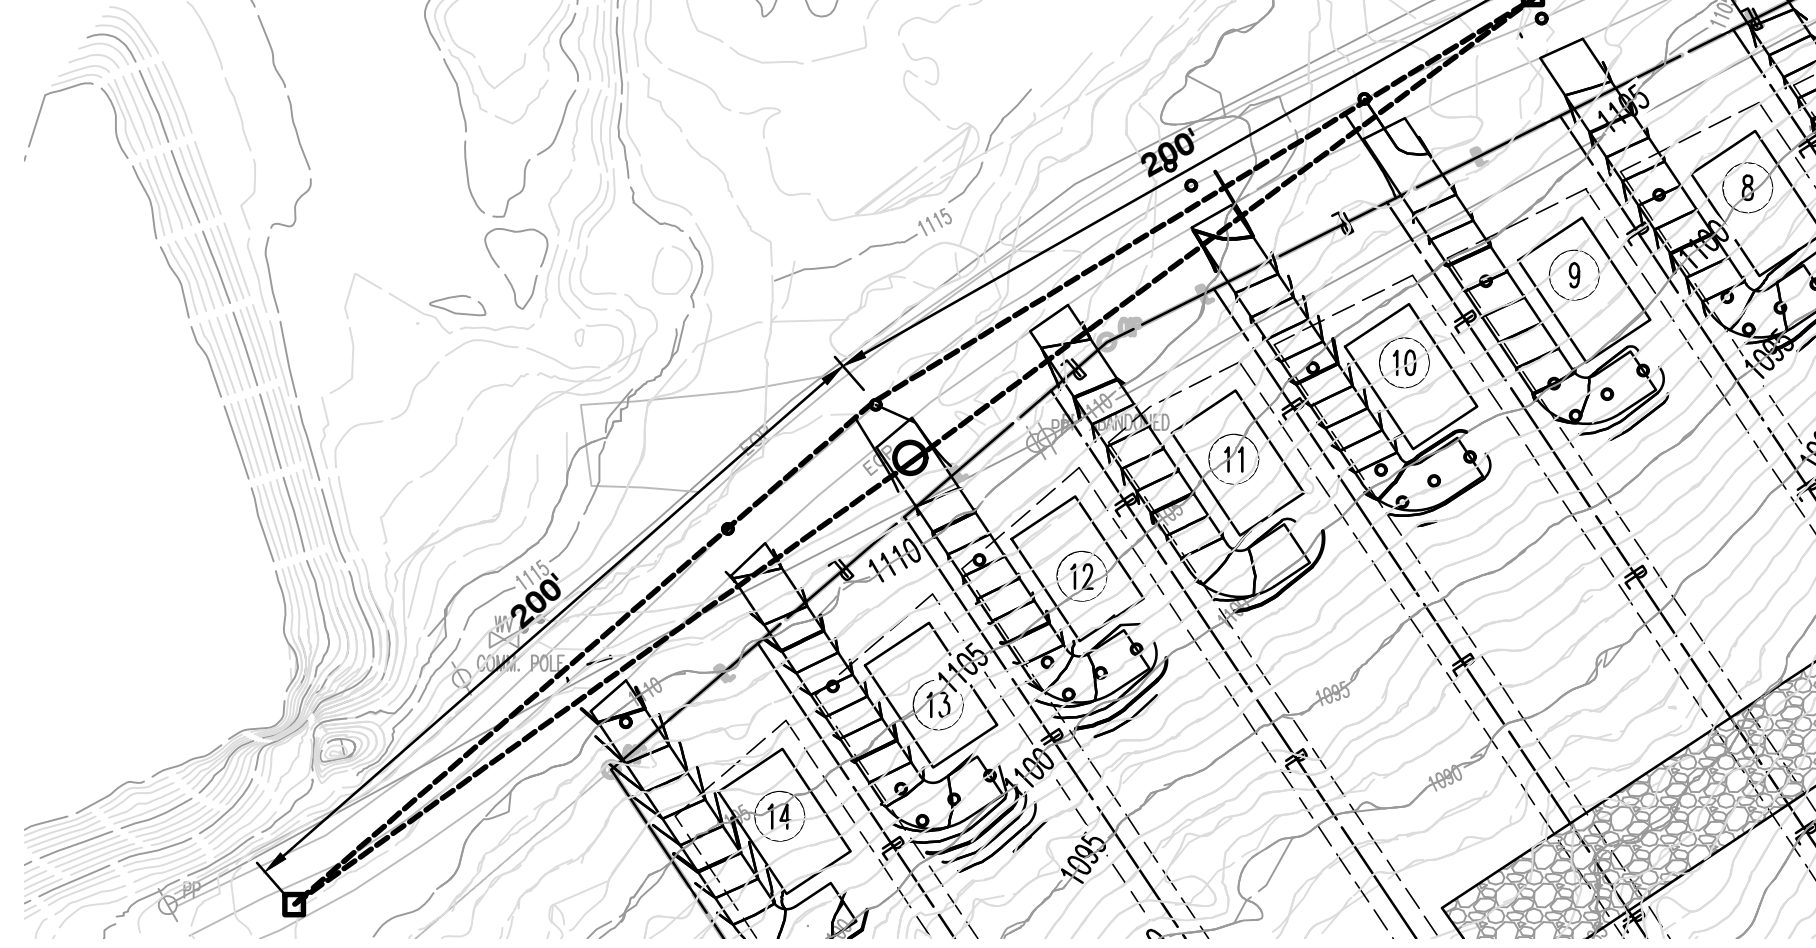

LINE OF SIGHT  
LOT 12 DRIVEWAY  
LOOKING LEFT

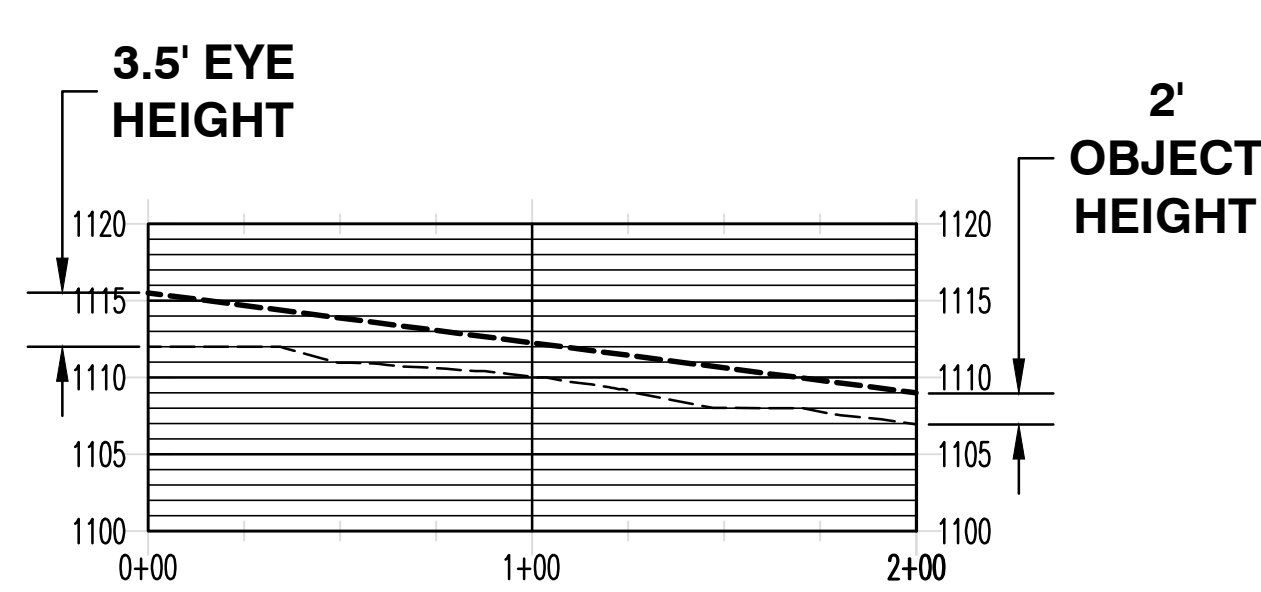

LINE OF SIGHT  
LOT 12 DRIVEWAY  
LOOKING RIGHT




NOTE:  
CONTRACTOR SHALL VERIFY  
THE LOCATION OF ALL  
EXISTING UTILITIES PRIOR TO  
BEGINNING CONSTRUCTION



LDA ENGINEERING

REV	DATE	DESCRIPTION
1	12/6/2023	MPC COMMENTS

PEAK HILL AT WEST VIEW  
FOR  
JKING ENTERPRISES, LLC  
KNOXVILLE, TENNESSEE KNOX COUNTY






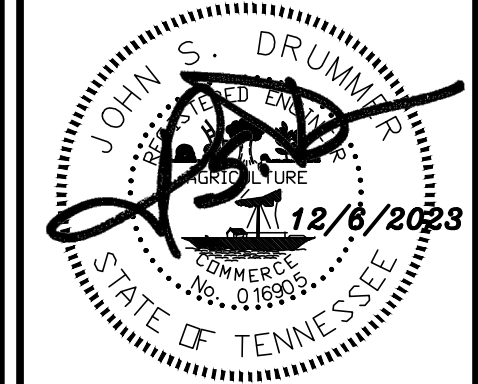


PROJECT NUMBER:	JKE201
DATE:	9/2021
SCALE:	AS SHOWN
DRAWN BY:	JSD
DESIGNED BY:	JSD

SHEET TITLE:
CONCEPT PLAN
CP-4



P:\JKE201\DESIGN\SHEET FILES\JKE201\_CP-10\_CONCEPT.DWG, 12/7/2023 4:42 PM, STEVE DRUMMER

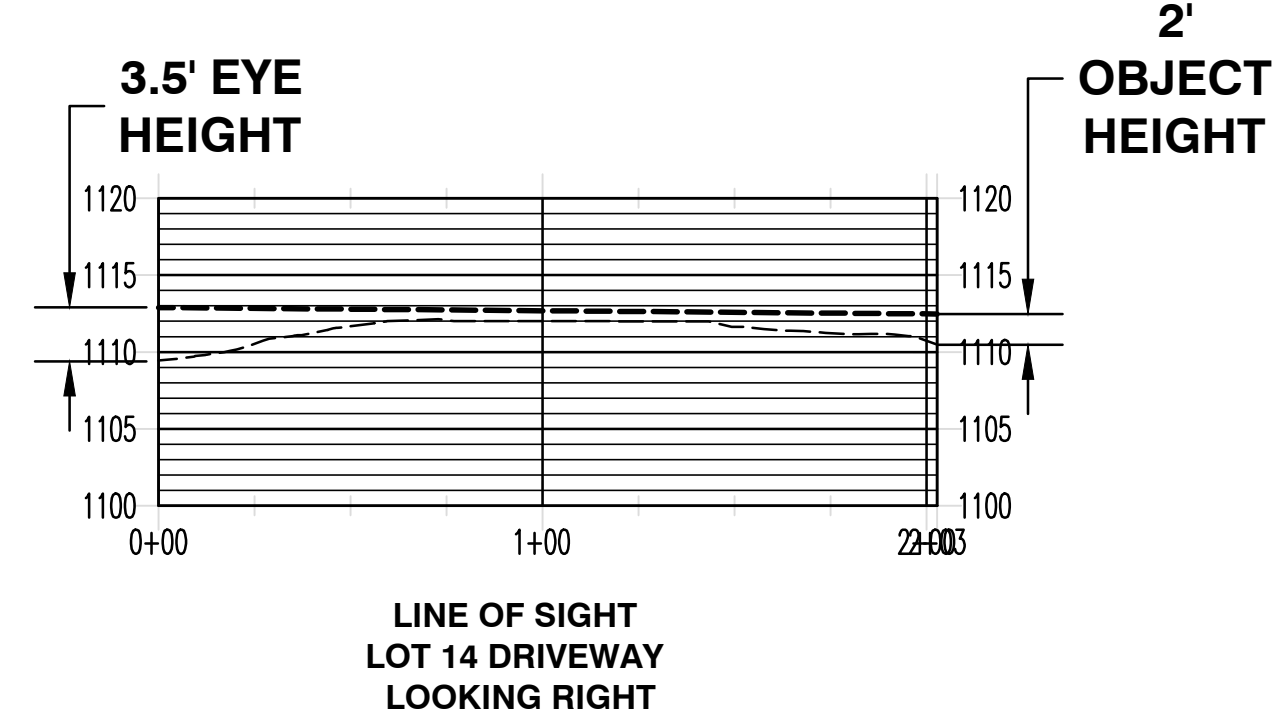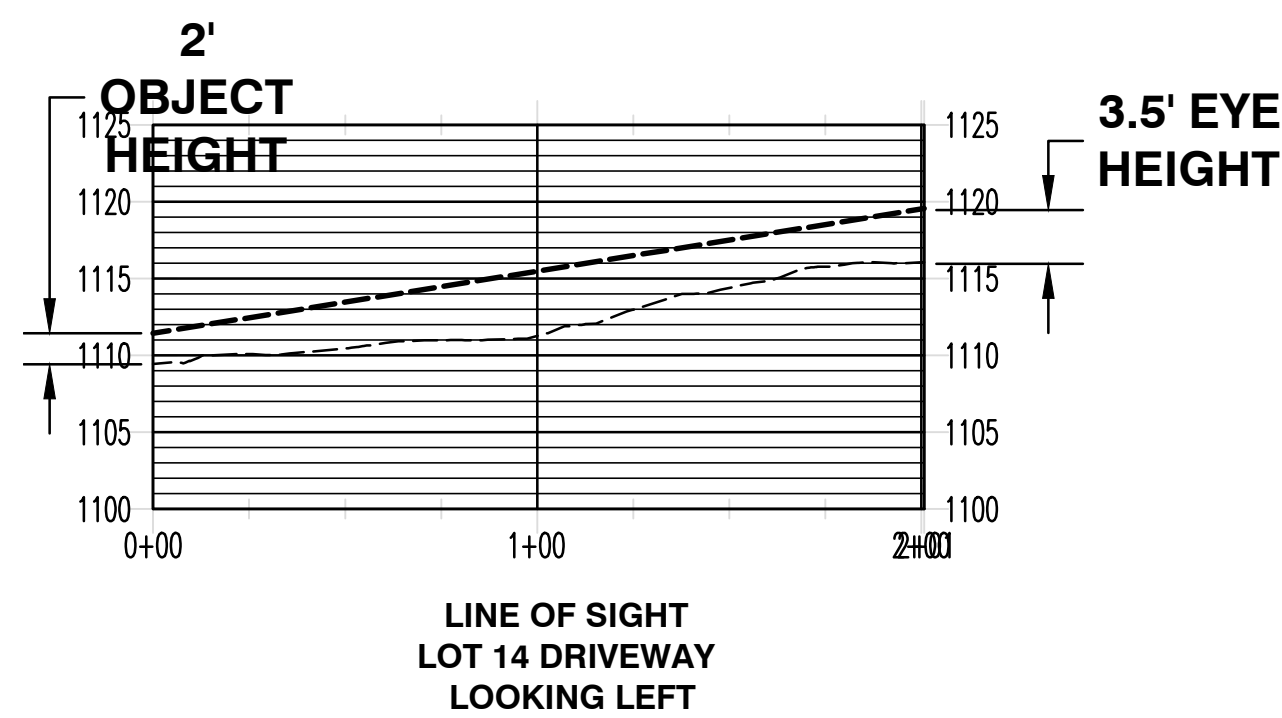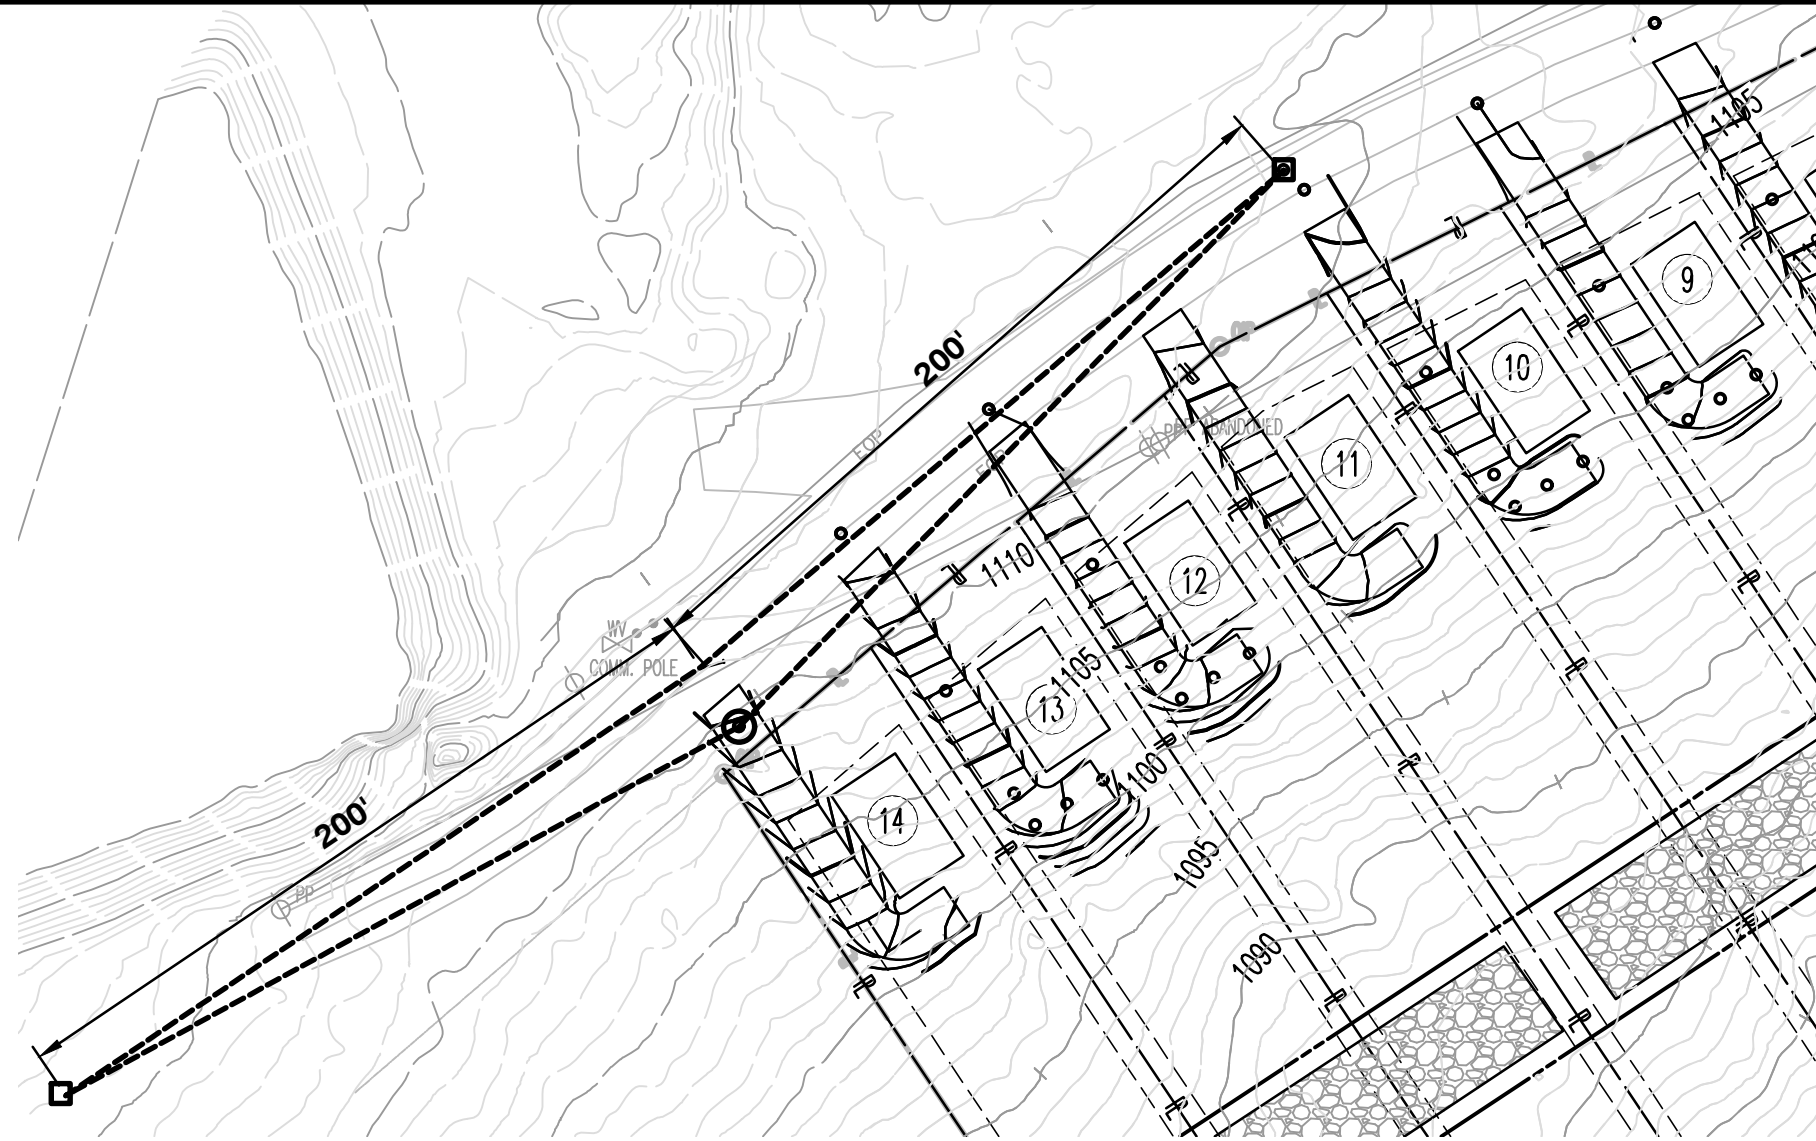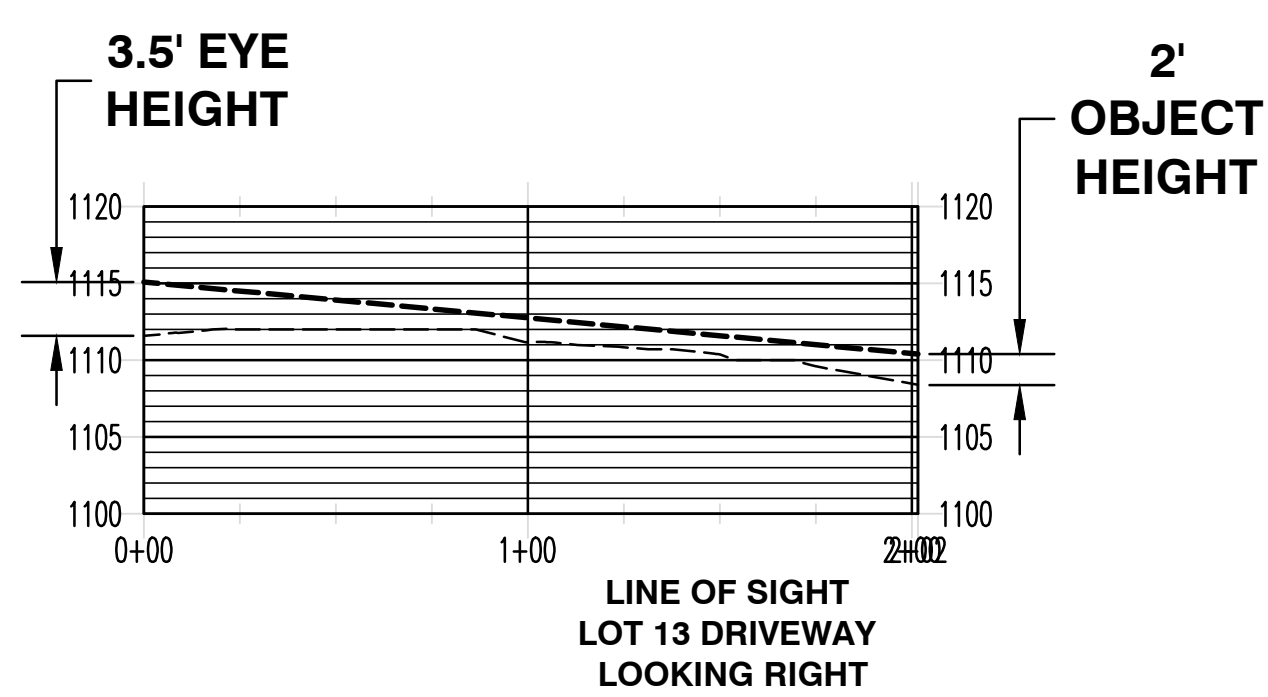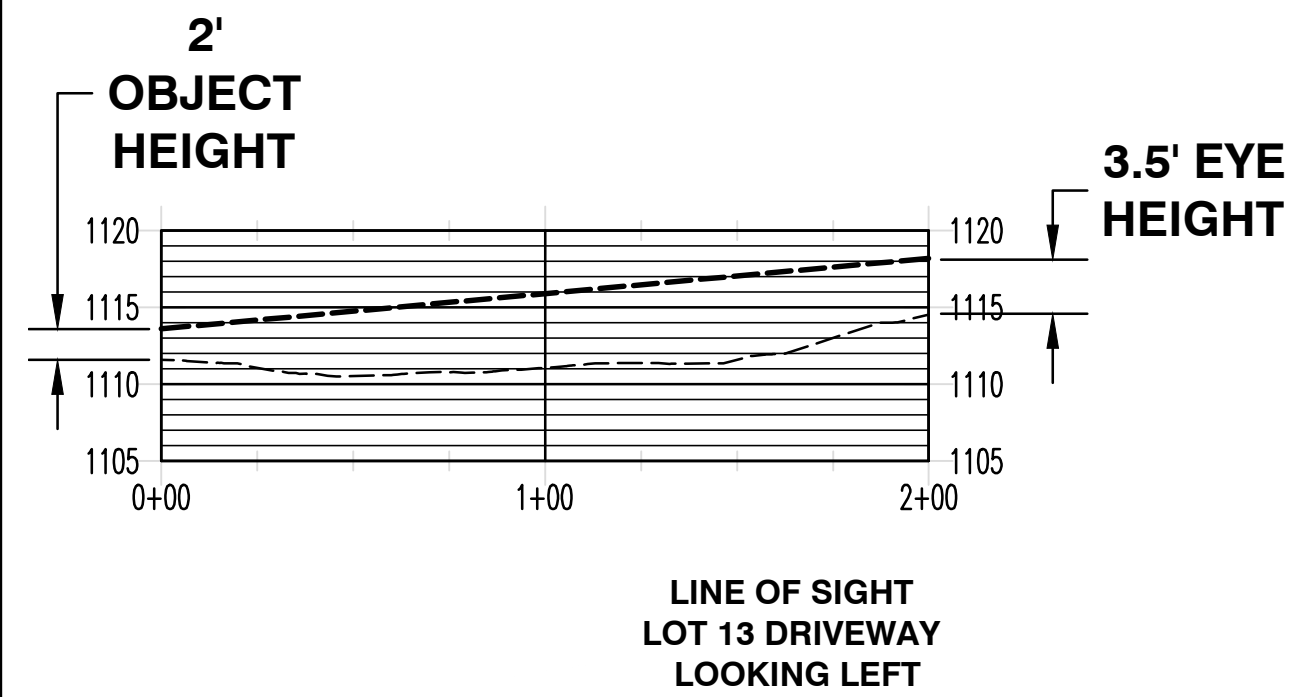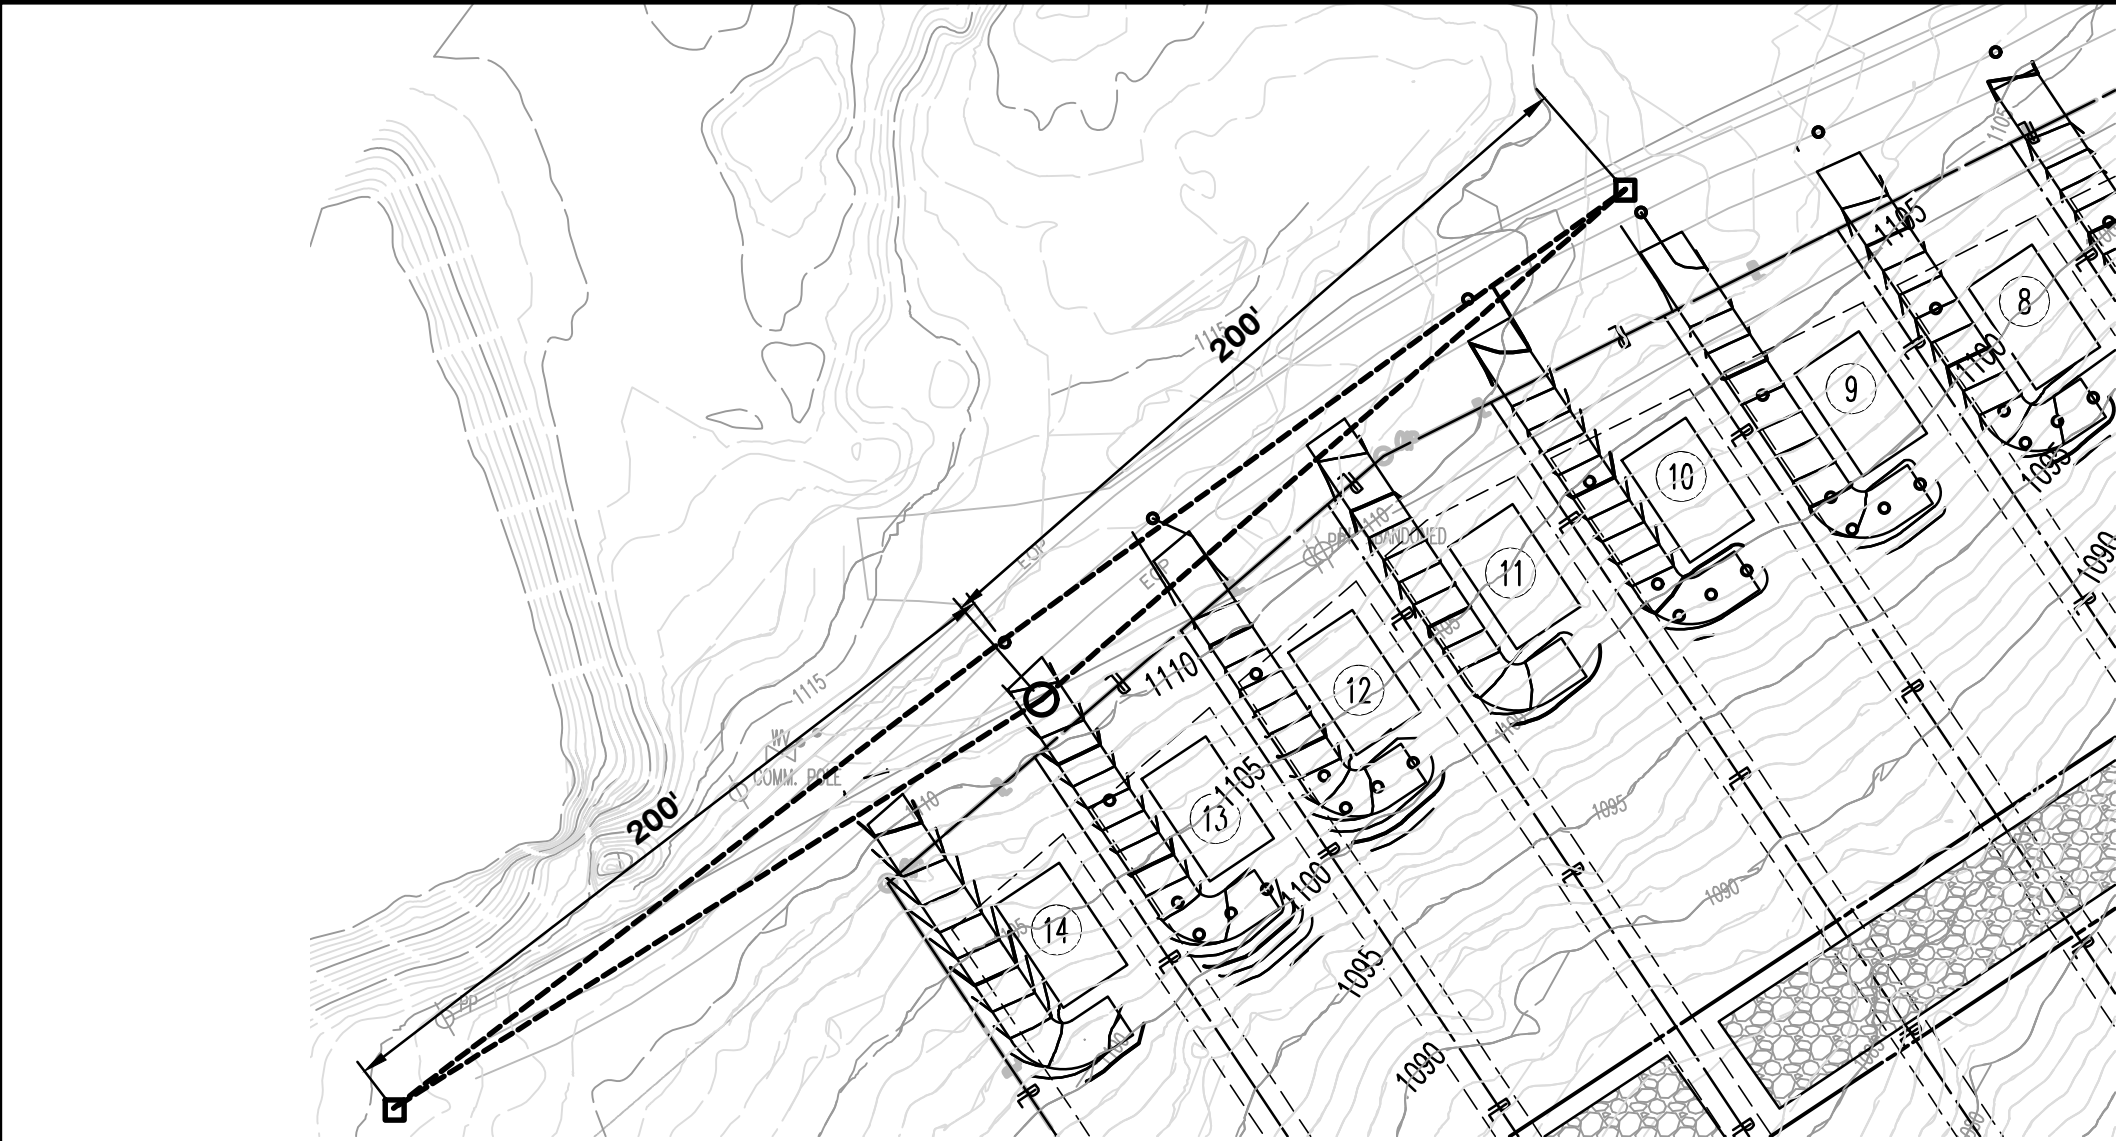


NOTE:  
CONTRACTOR SHALL VERIFY  
THE LOCATION OF ALL  
EXISTING UTILITIES PRIOR TO  
BEGINNING CONSTRUCTION



LDA ENGINEERING

REV	DATE	REVISION DESCRIPTION
1	12/6/2023	npc comments

PEAK HILL AT WEST VIEW  
FOR  
JKING ENTERPRISES, LLC  
KNOXVILLE, TENNESSEE KNOX COUNTY

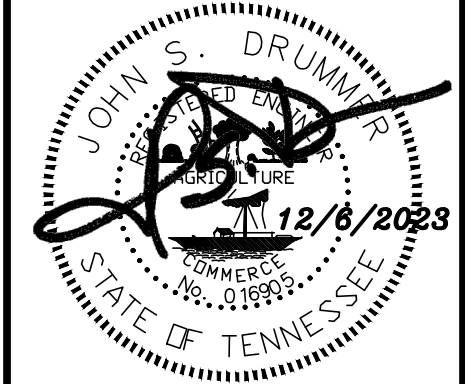

PROJECT NUMBER:	JKE201
DATE:	9/2021
SCALE:	AS SHOWN
DRAWN BY:	JSD
DESIGNED BY:	JSD

SHEET TITLE:

CONCEPT PLAN