


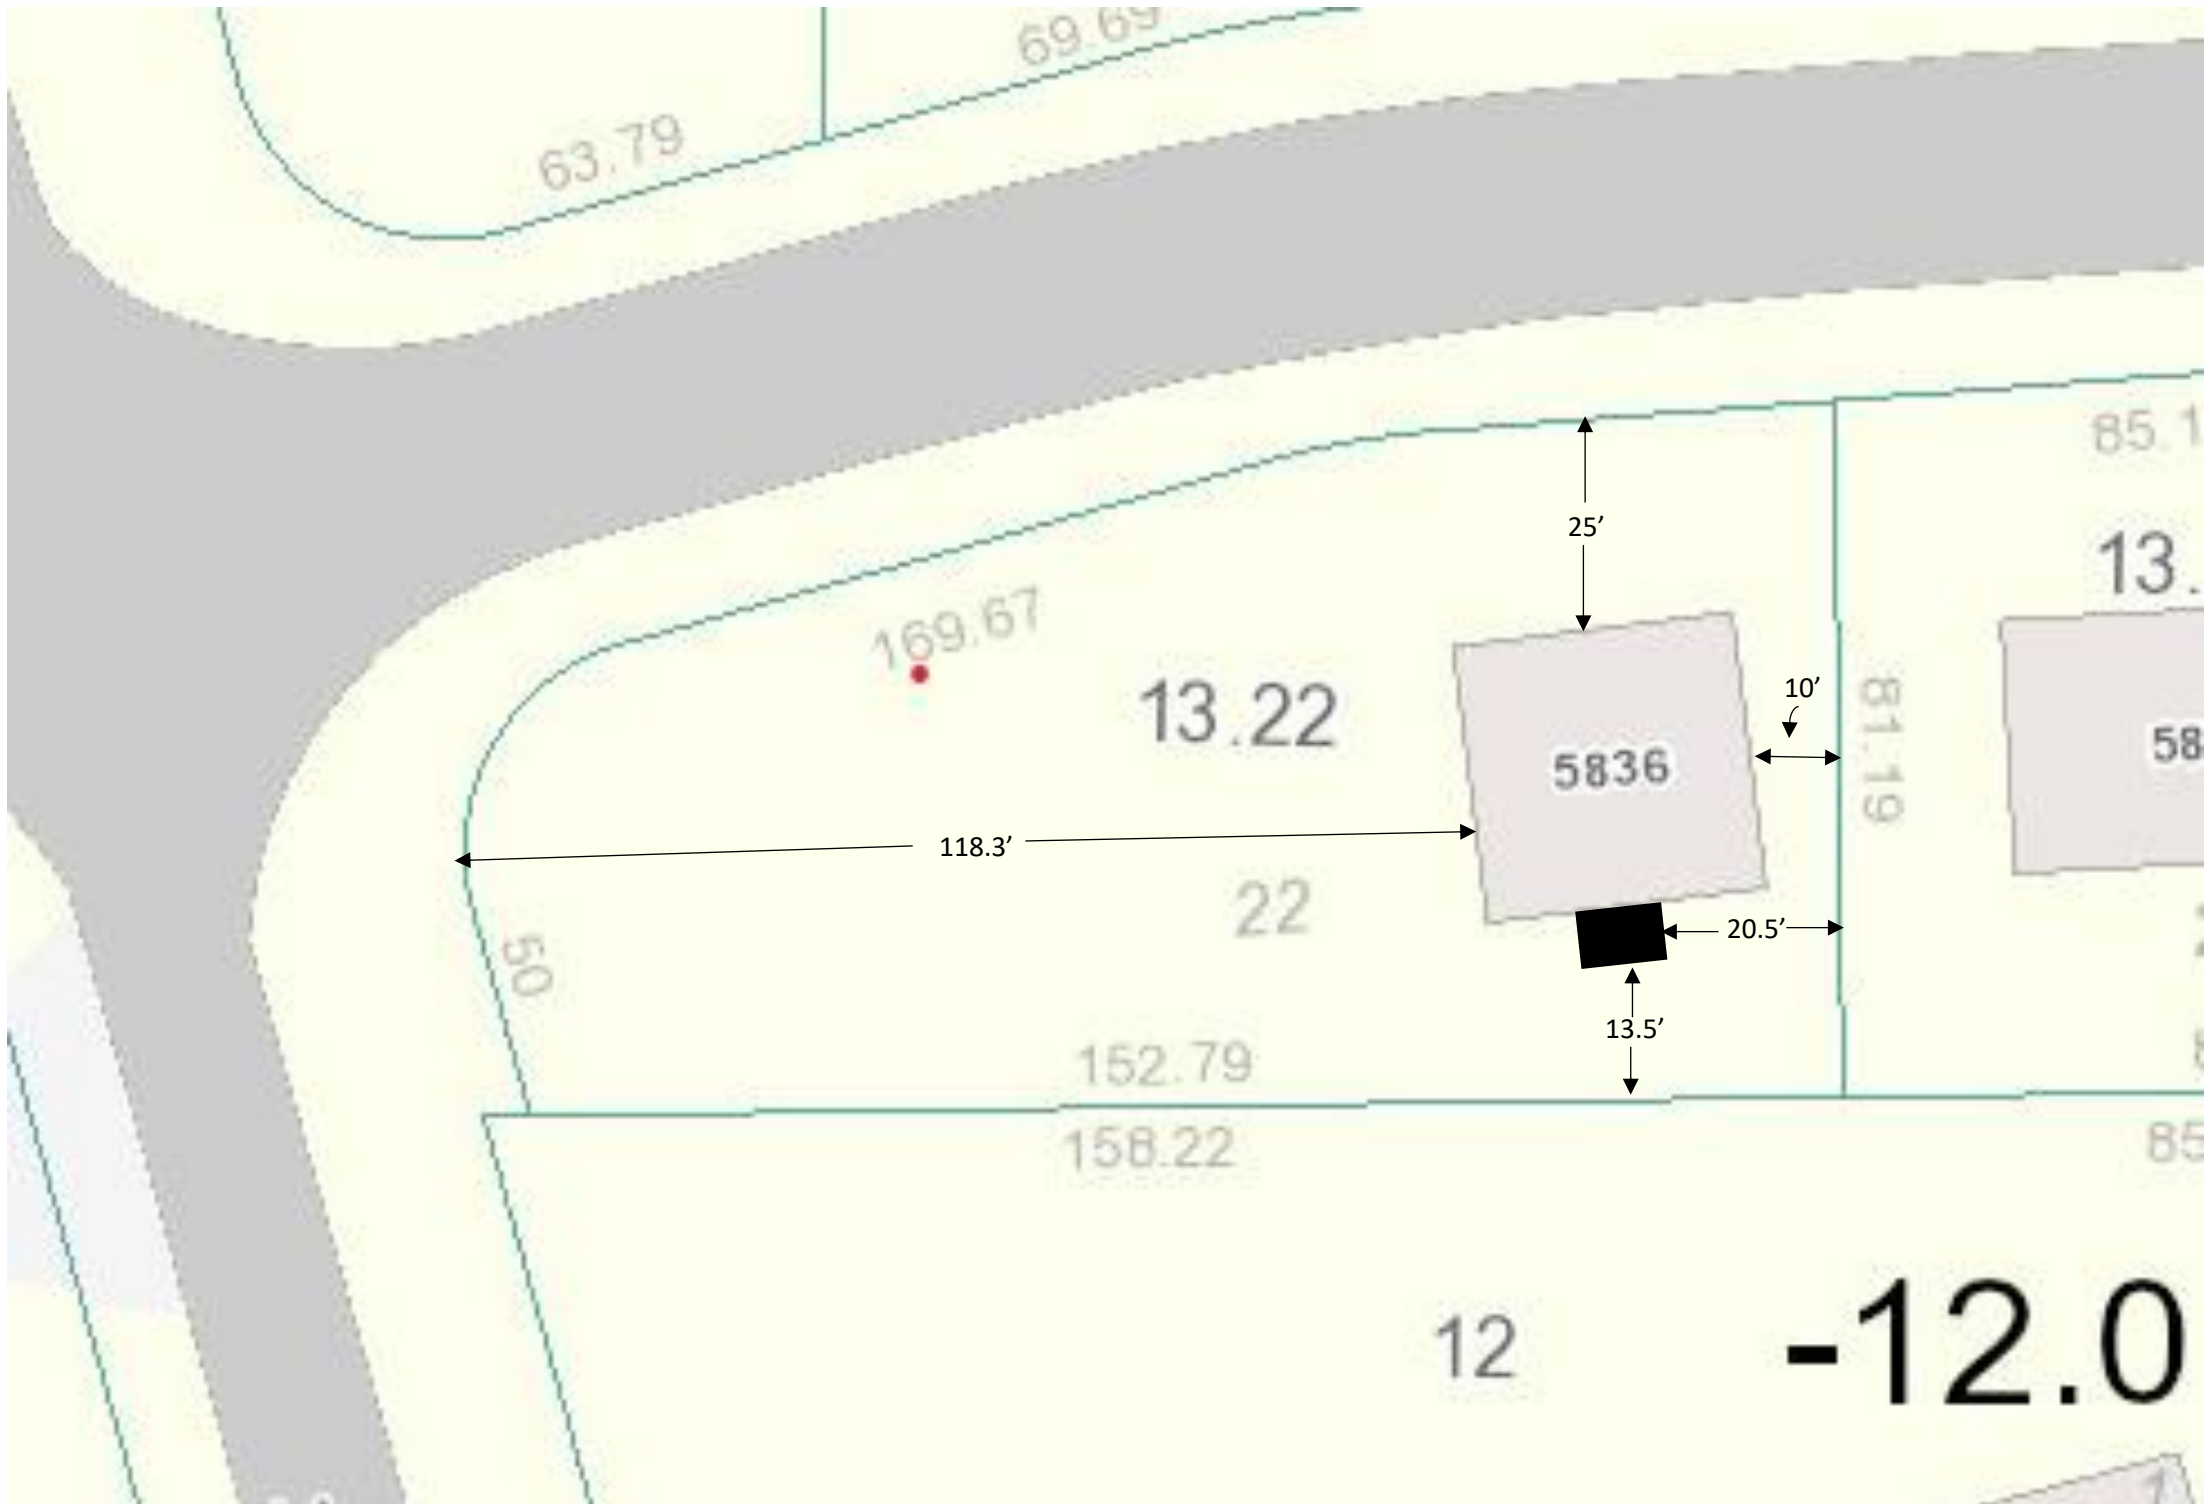



CONSTRUCTION & DECKING

PH: 865-240-7040

www.mtzbuilds.com

info@mtzbuilds.com

DECK
PROJECT

DOUG AND SIERRA
JOHNSON
5836 WINDTREE LN,
KNOXVILLE, TN 37921, USA



SITE PLAN

Revisions	
DATE	DESCRIPTION


Date: 09/23/2023


Project Manager: ET

Sheet


A1

2-B-24-SU
12/21/2024

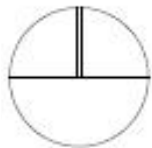


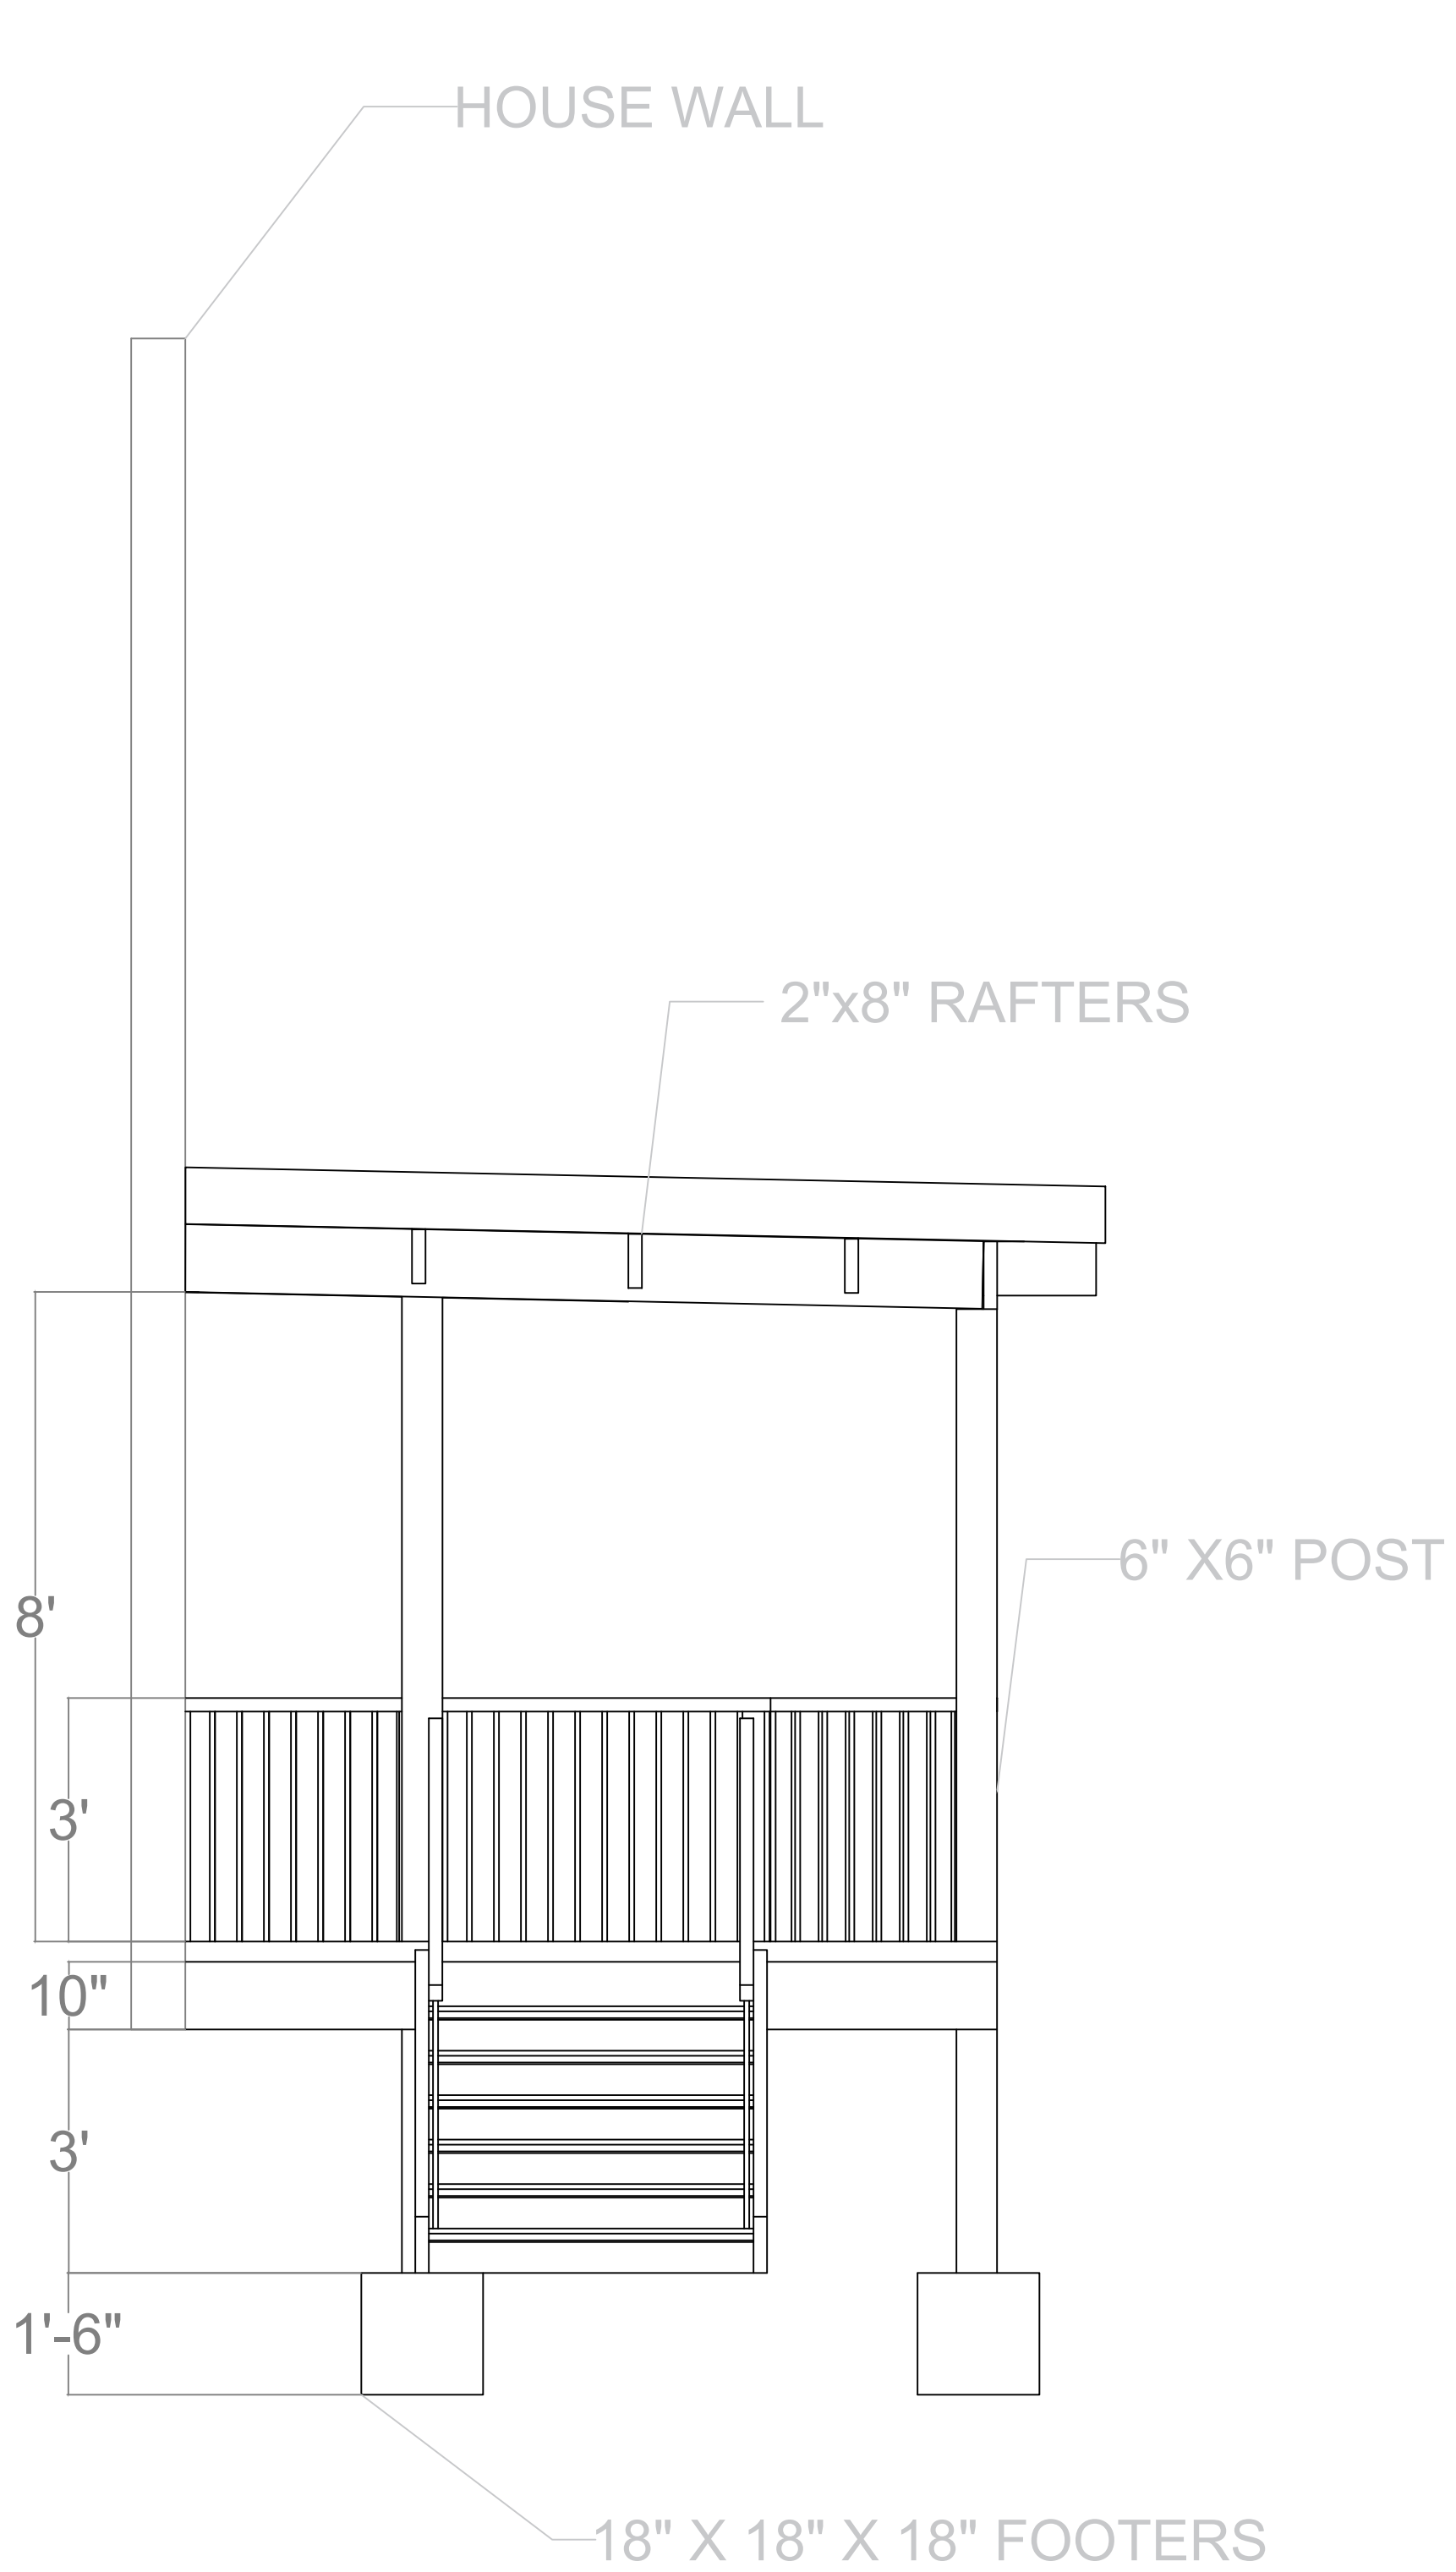

FRONT
ELEVATION

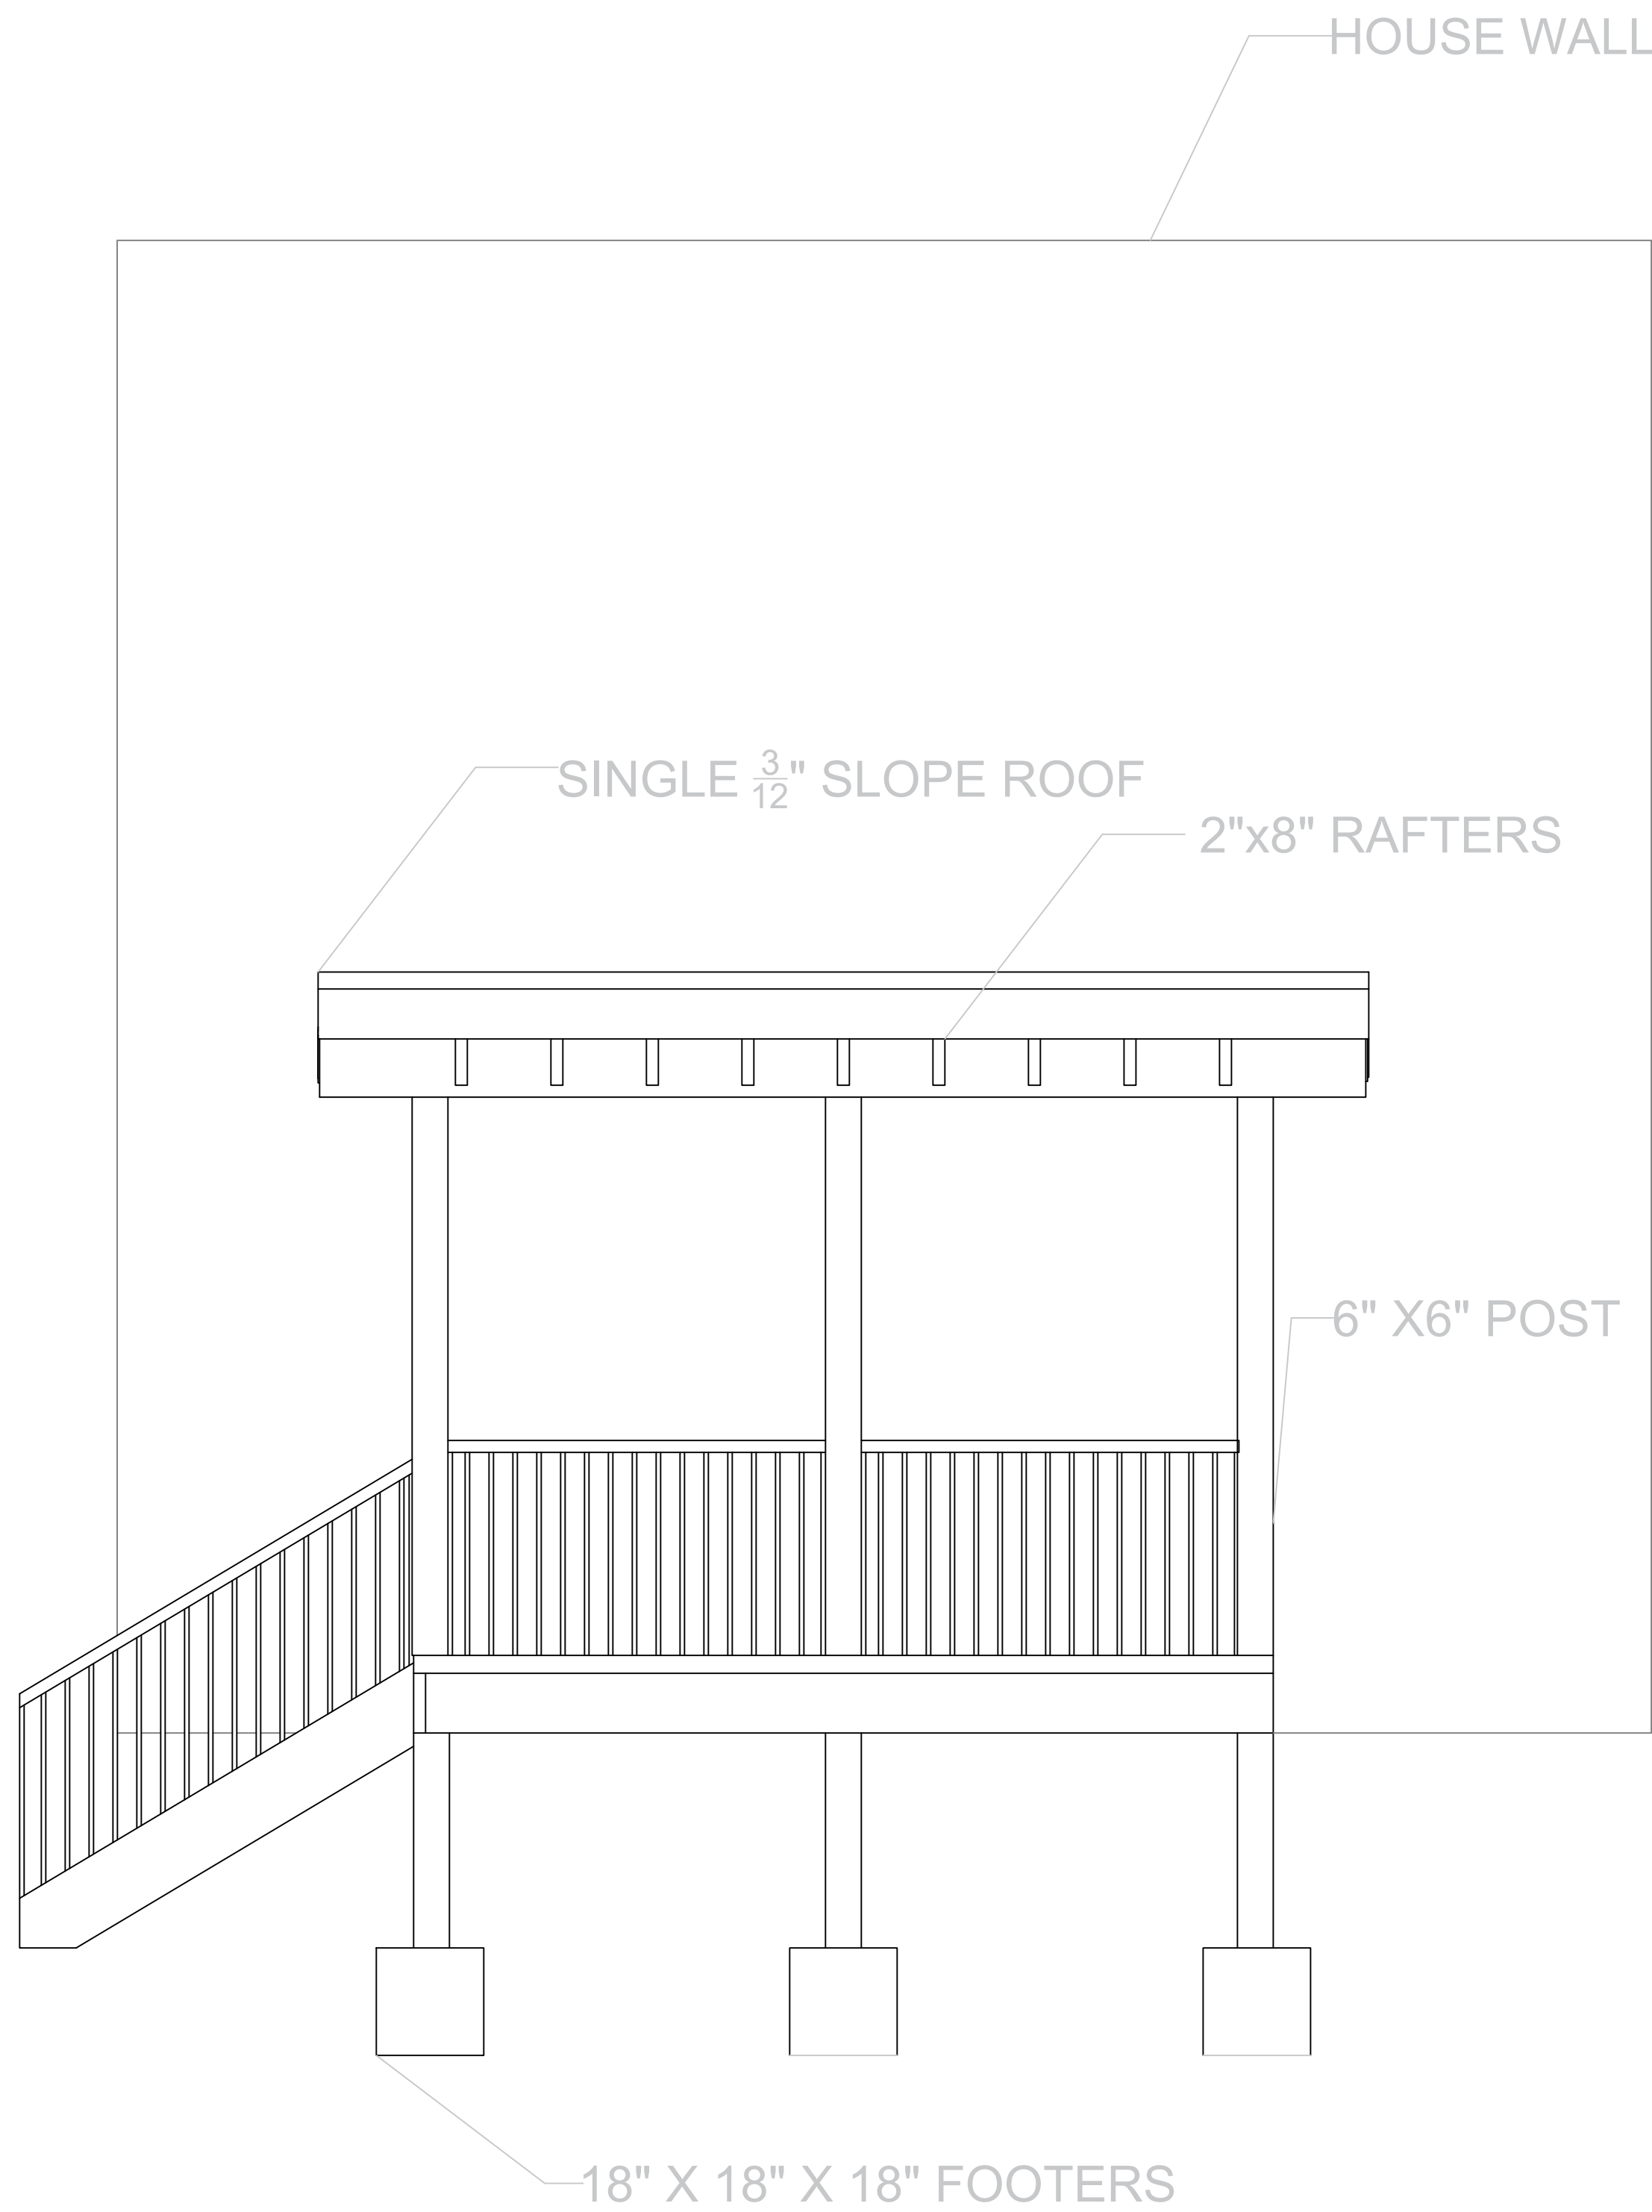


SIDE
ELEVATION

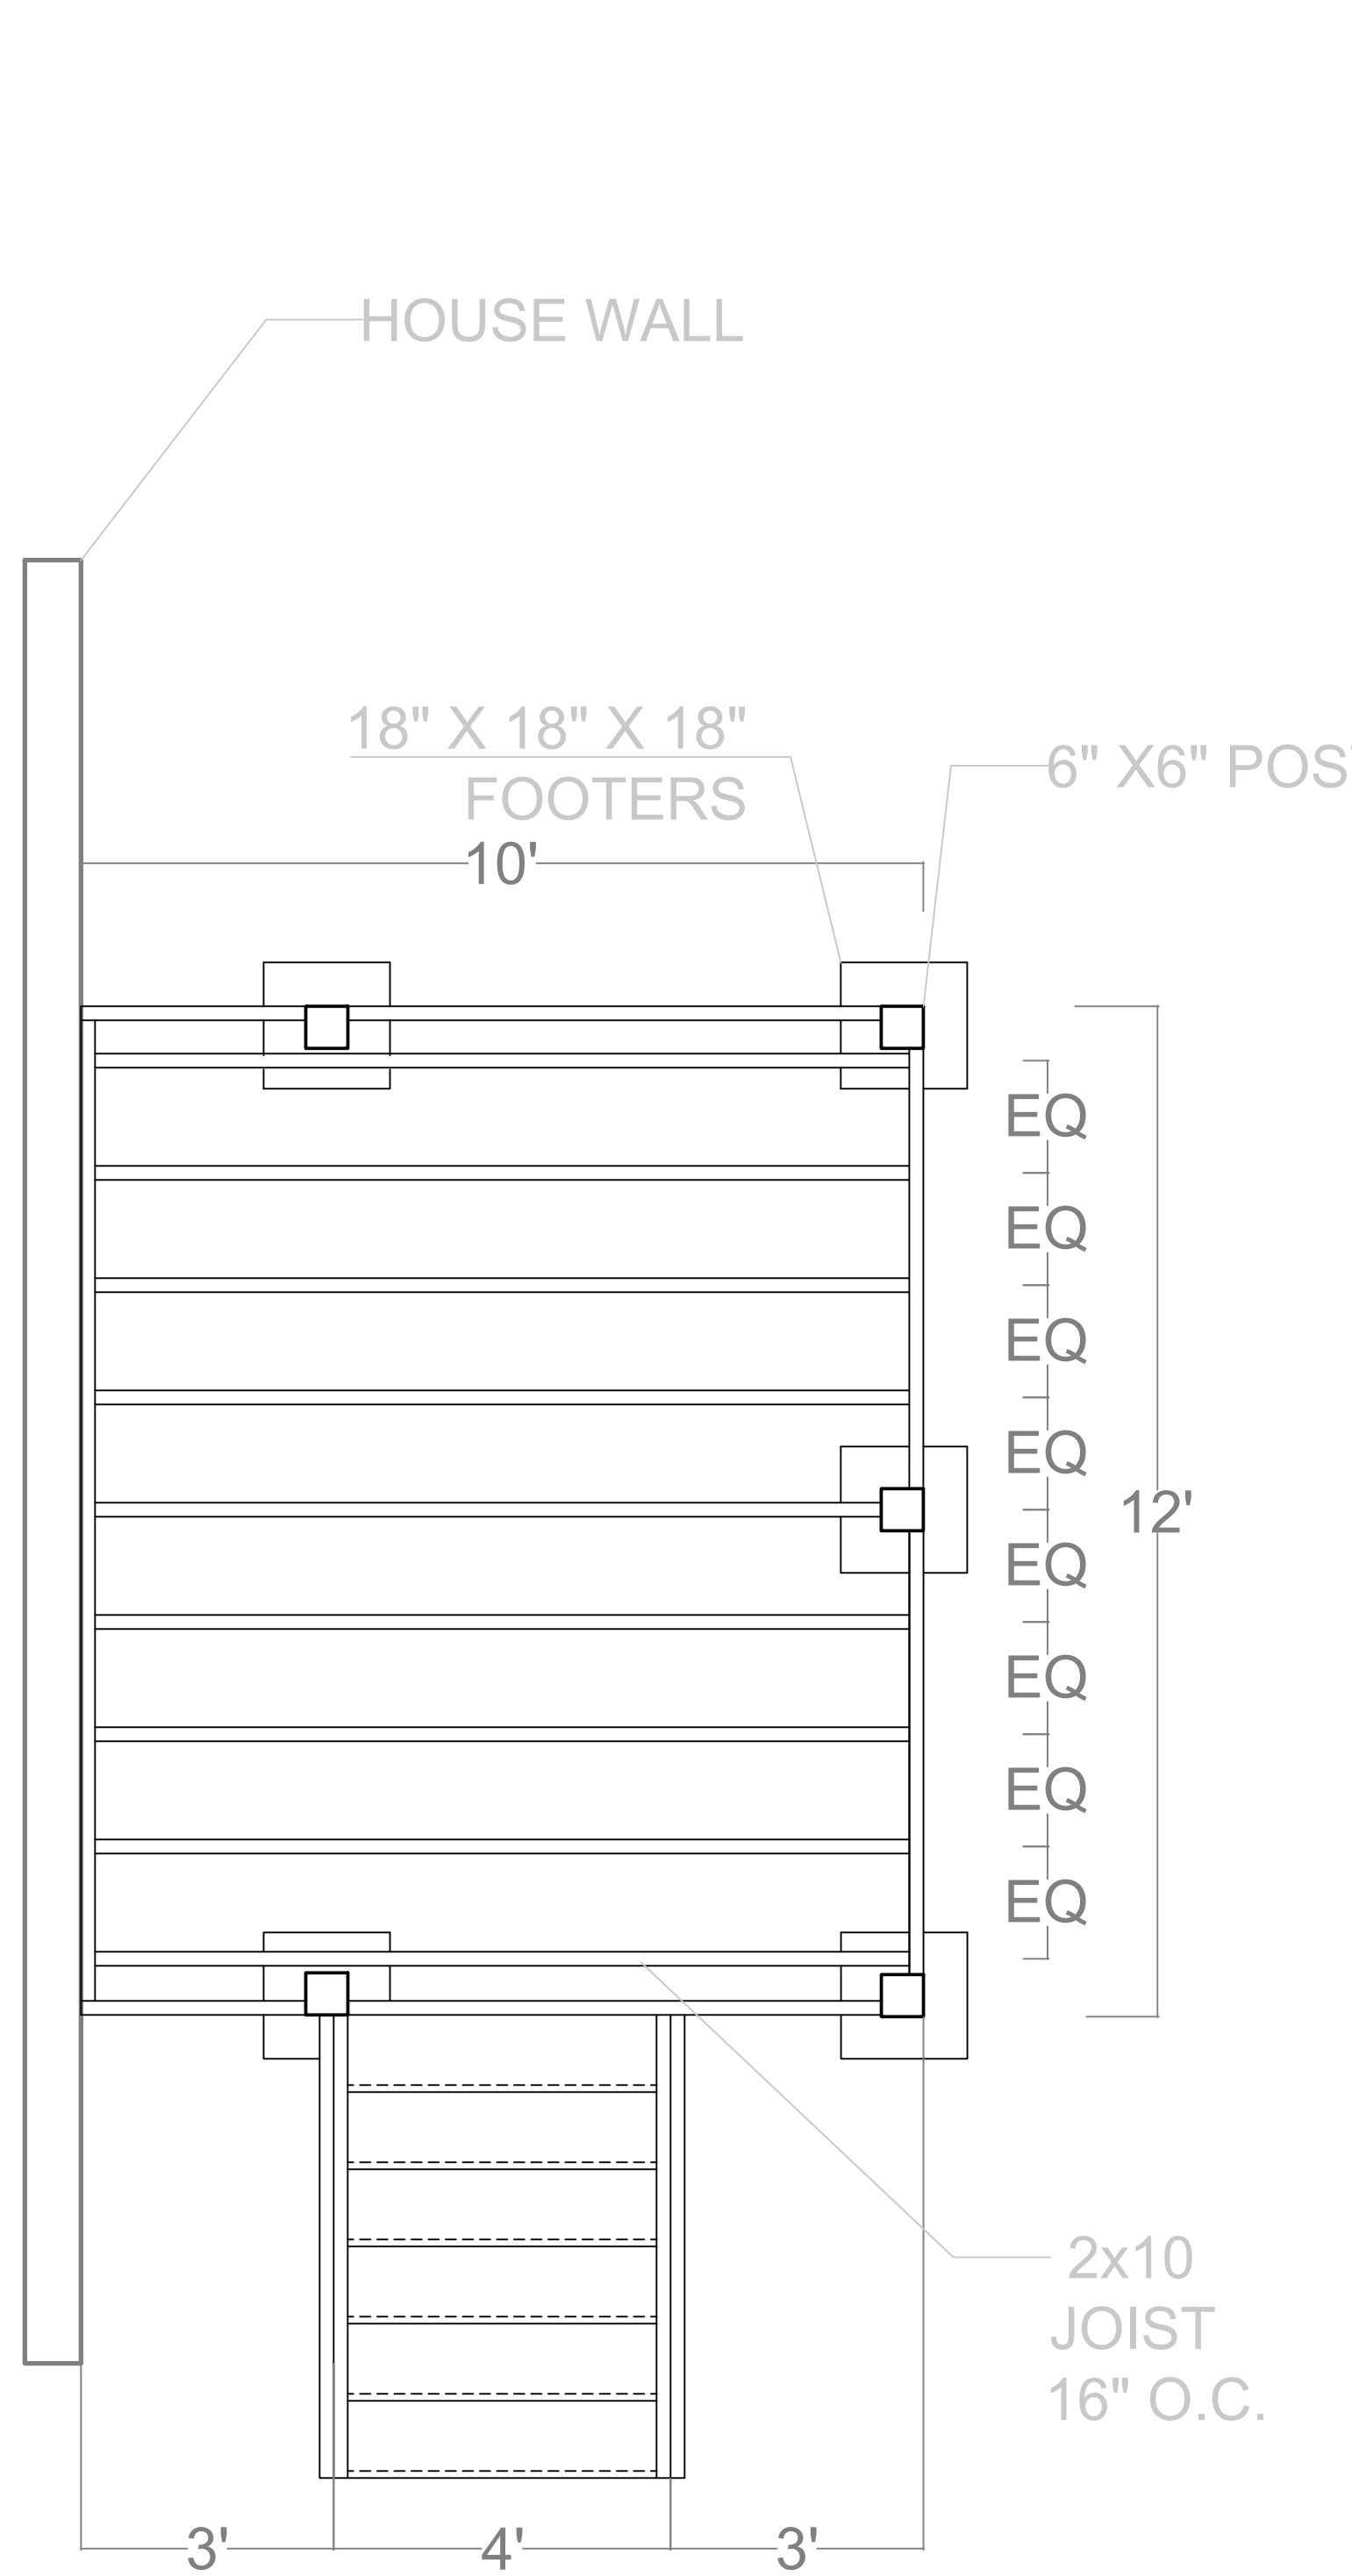


FLOOR
PLANT/
STRUCTURE

2-B-24-SU
12/21/2024

Revisions		
DATE	DESCRIPTION	
▲		
▲		
▲		
▲		
▲		
▲		
▲		
▲		
▲		
▲		

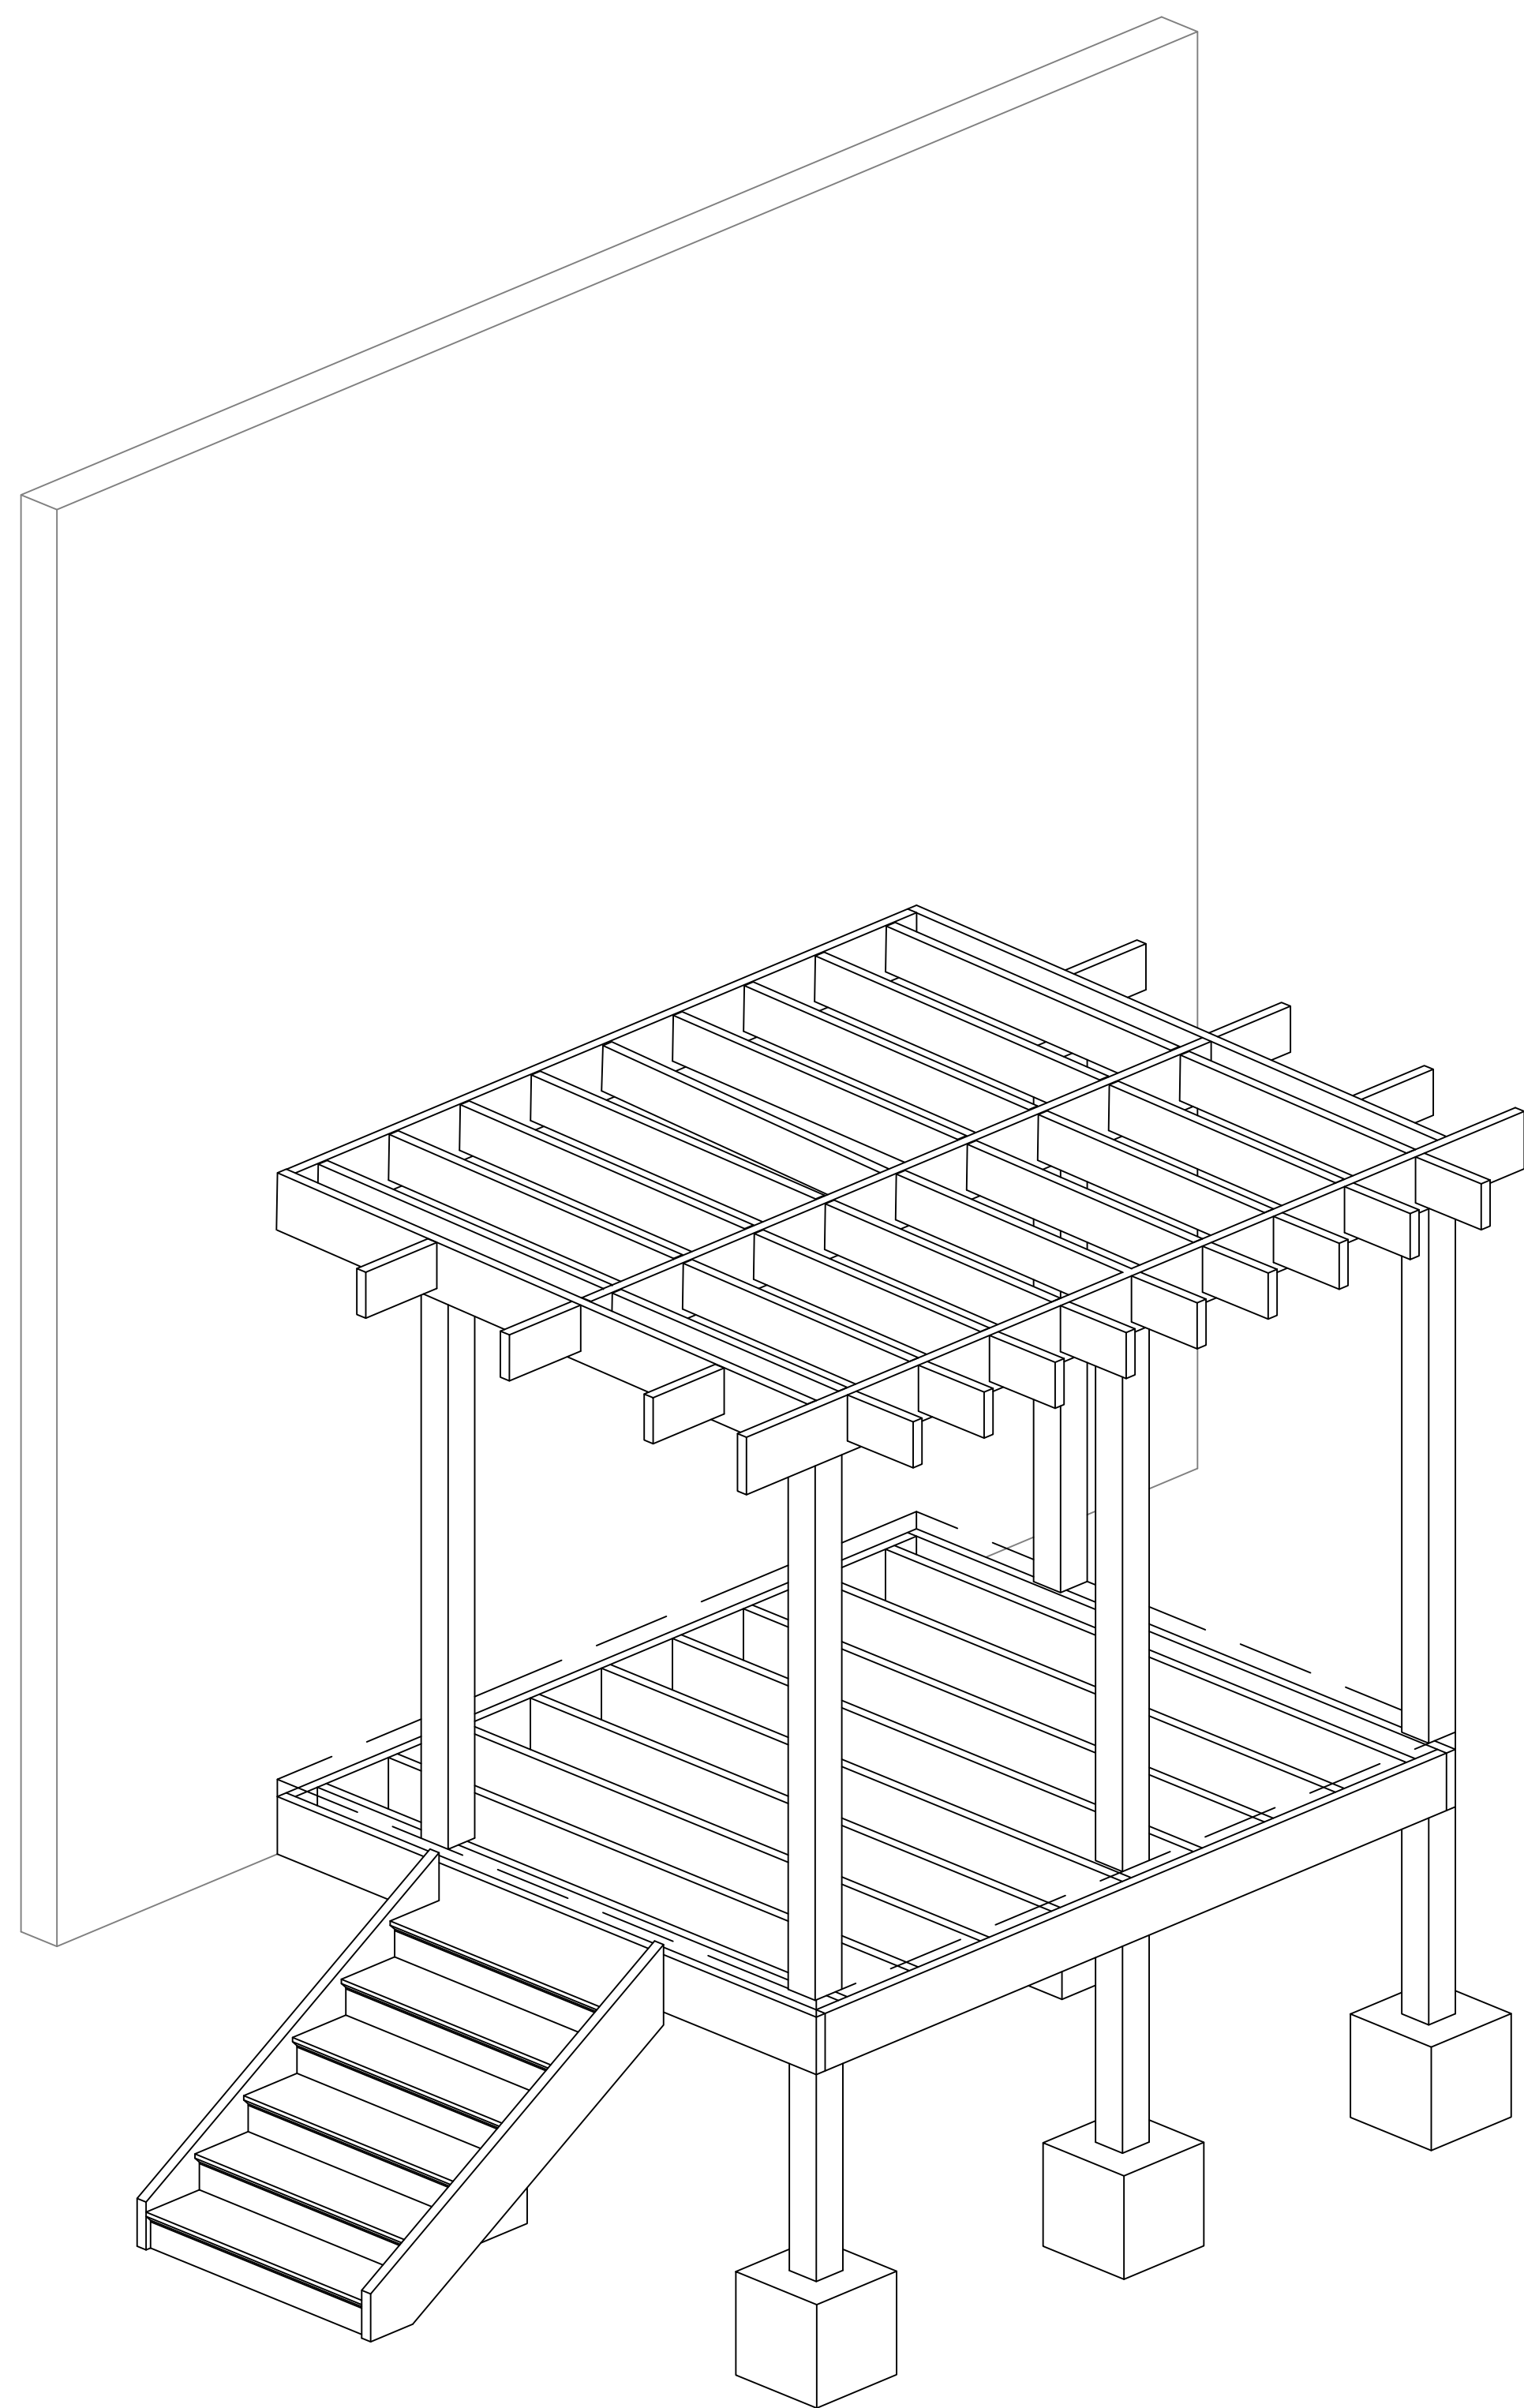

STRUCTURAL
BIRDS EYE

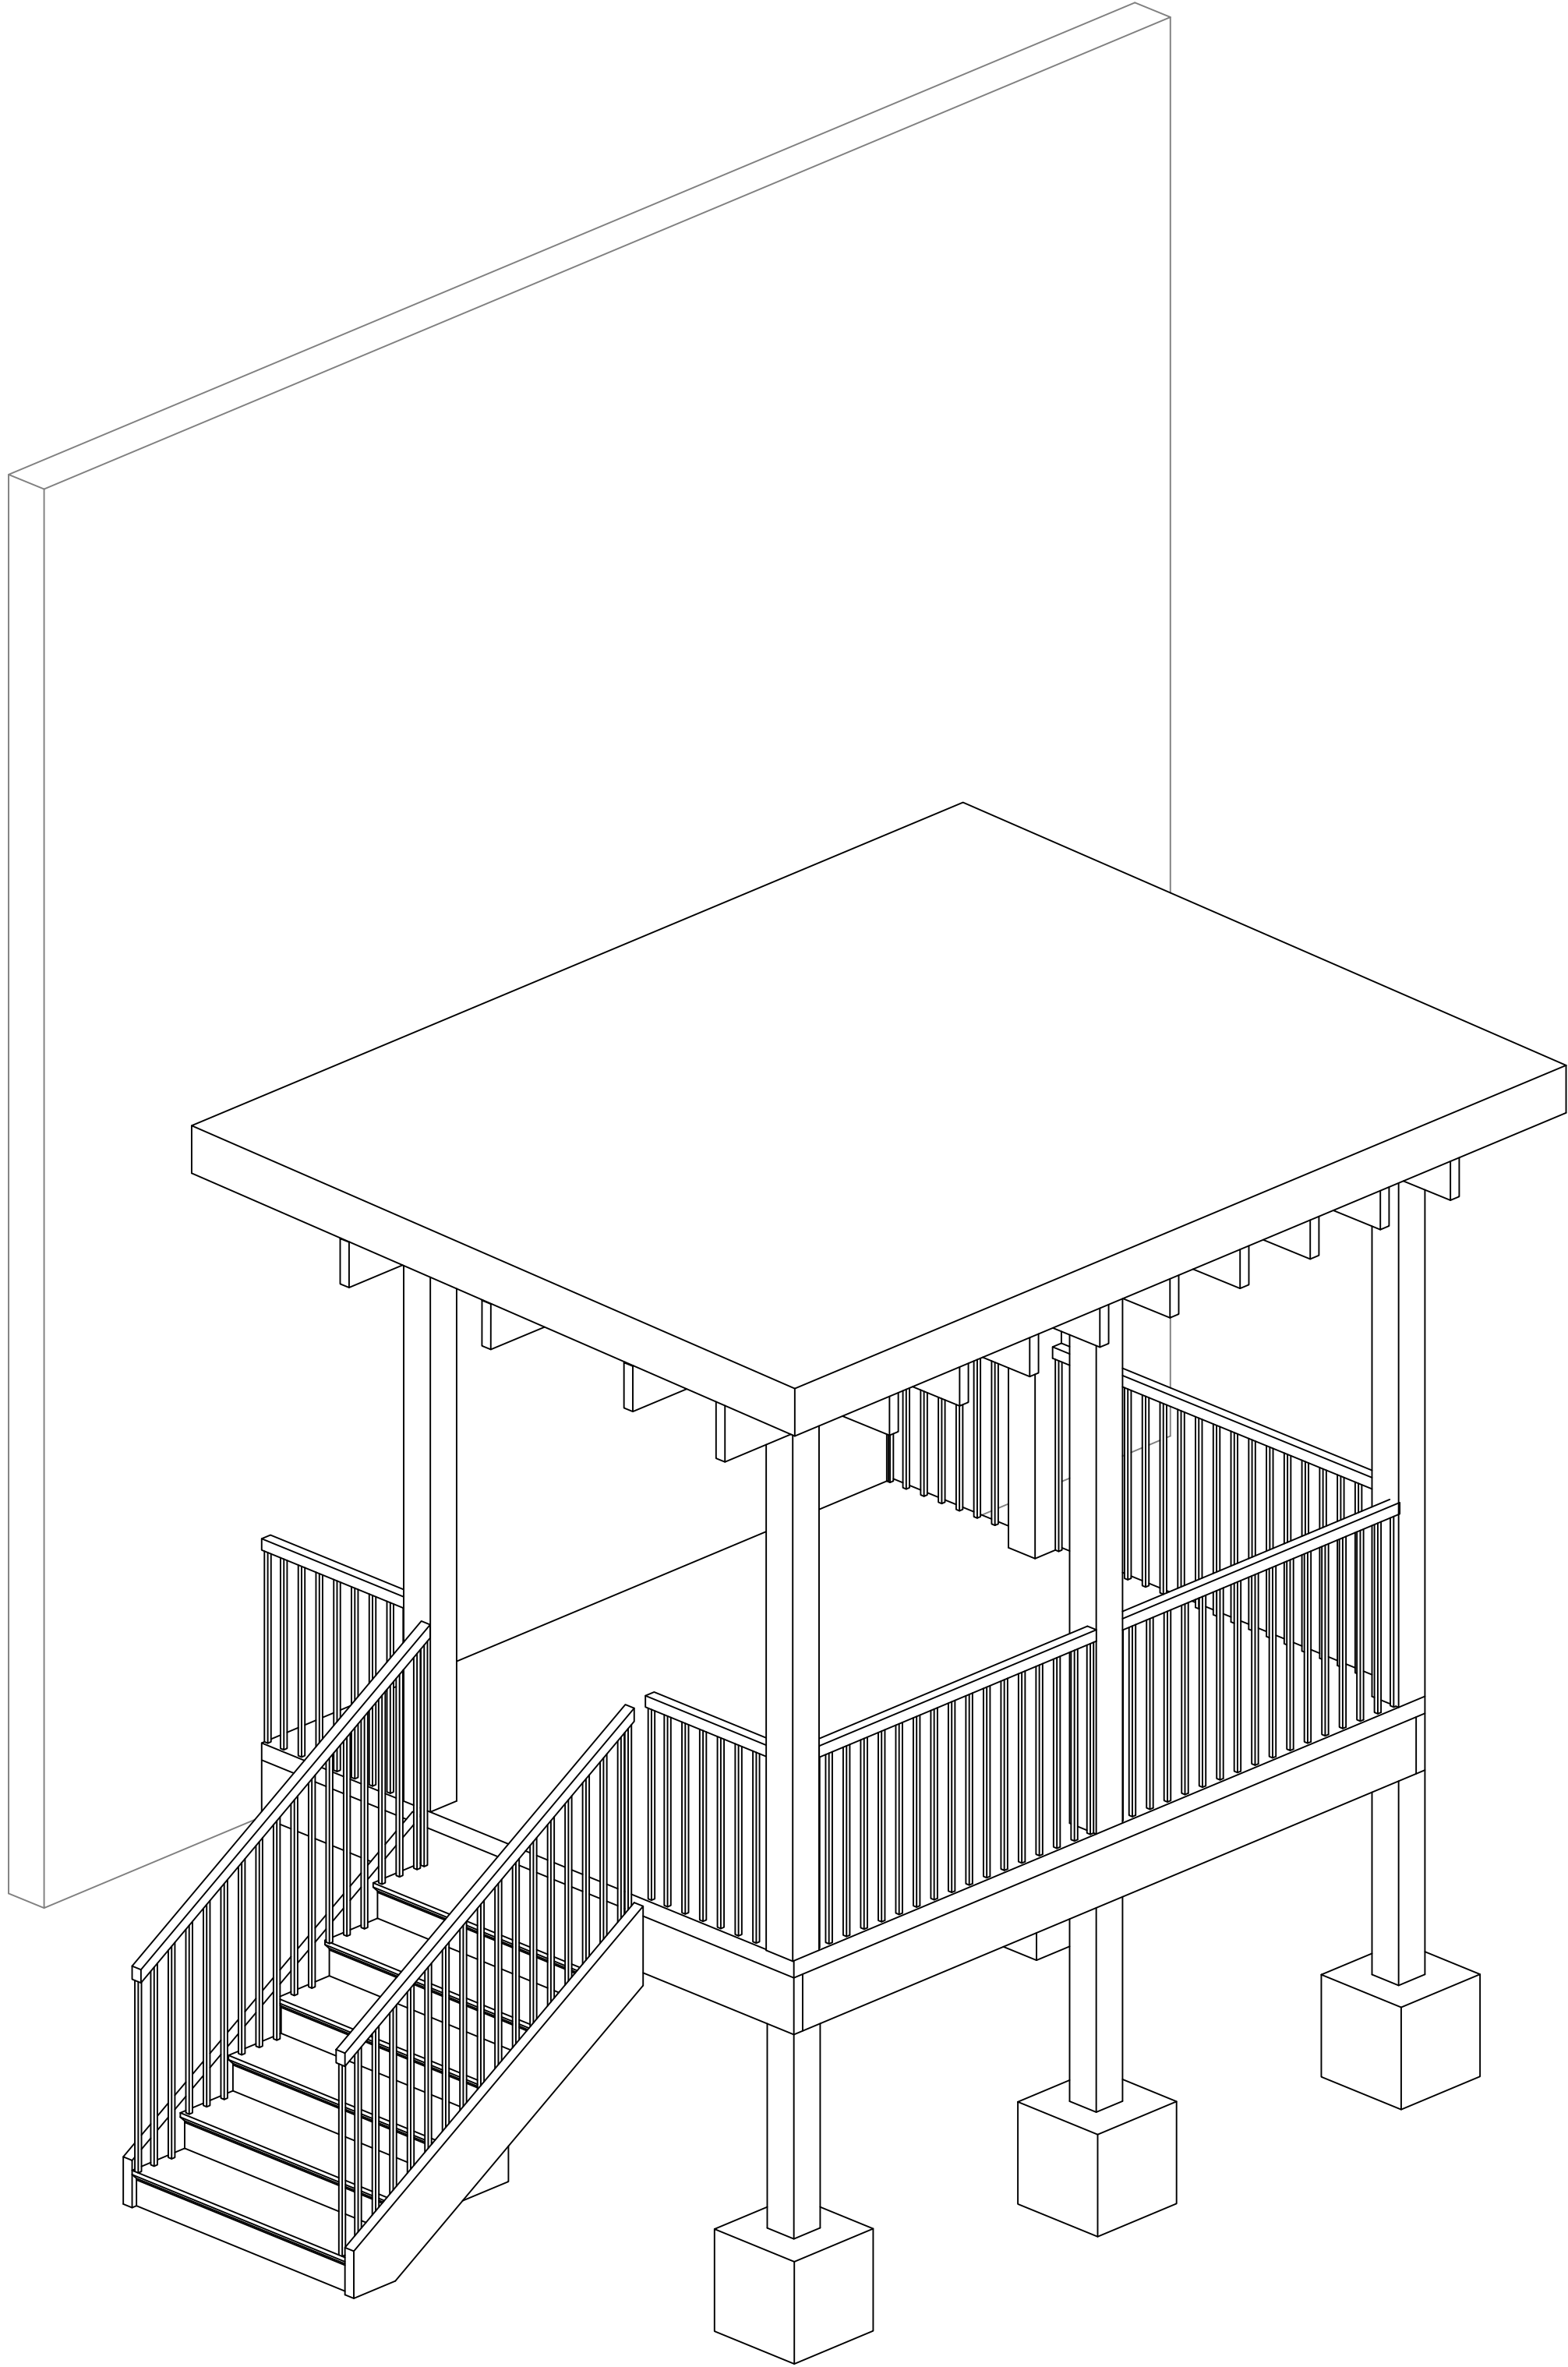

BIRDS EYE

2-B-24-SU
12/21/2024

Revisions	
DATE	DESCRIPTION
▲	
▲	
▲	
▲	
▲	
▲	
▲	
▲	
▲	
▲	