

benefield · richters

LOVELL CROSSING SITE CONCEPT - 1315 LOVELL RD

ISSUE DATE: 2023.12.10


PROJECT NO: XXXXX

ZONING: PC/TO MPC: 3-A-24-DP TTCDA: 2-A-23-TOB

ZONING. 1 O/ 10

© the benefield richters company

SD1.2

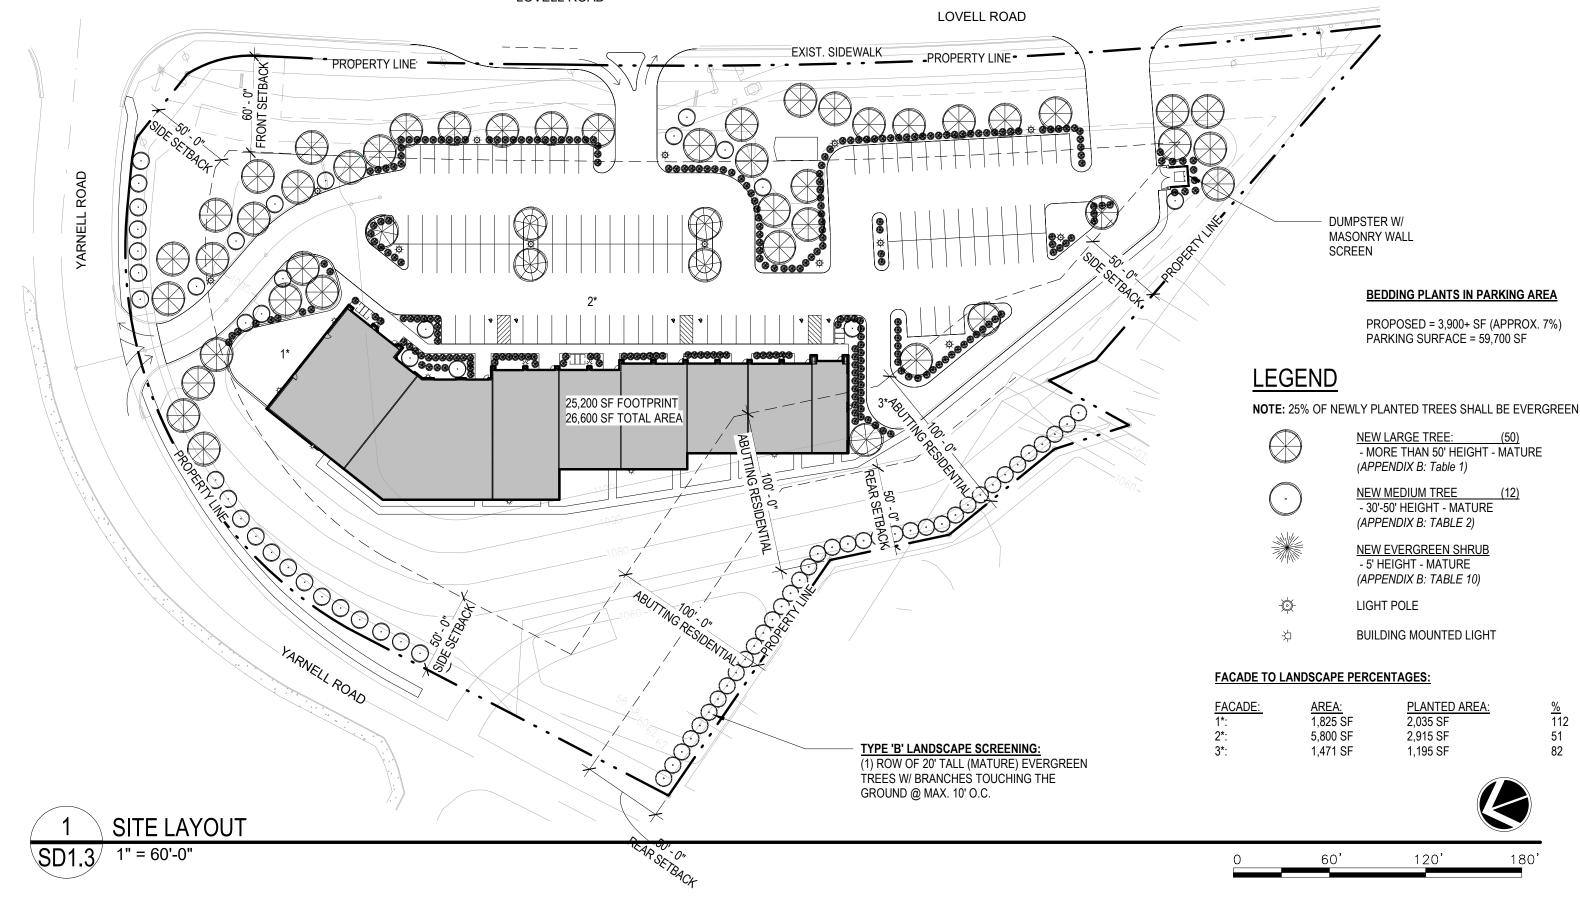

benefield · richters

architecture + planning

LOVELL CROSSING
SITE CONCEPT - LANDSCAPE & LIGHTING PLAN

MPC: 3-A-24-DP T

TTCDA: 2-A-23-TOB

SD1.3

PROJECT NO: XXXXX ISSUE DATE: 2023.12.10

© the benefield richters company