

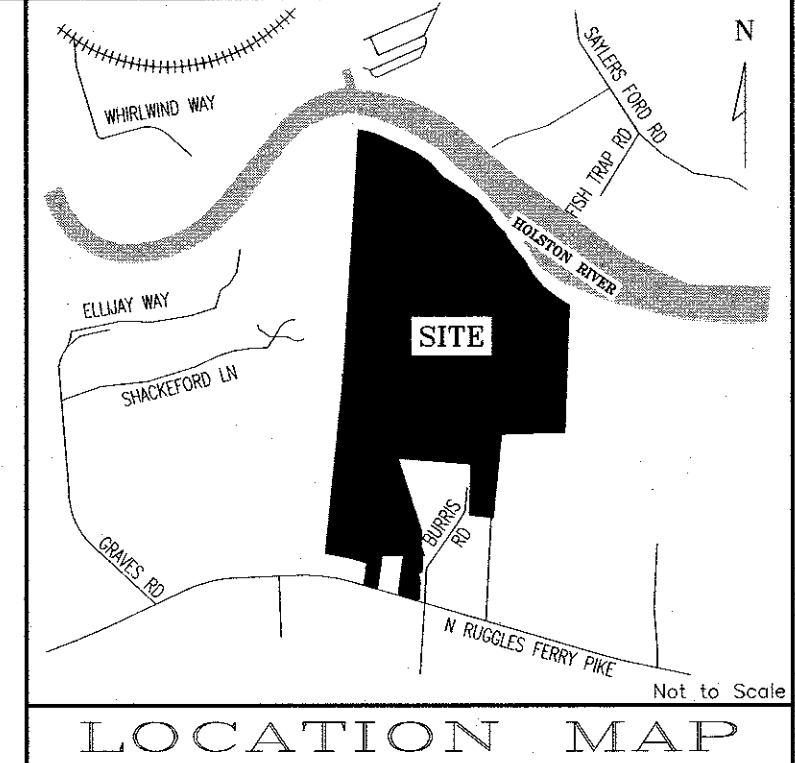



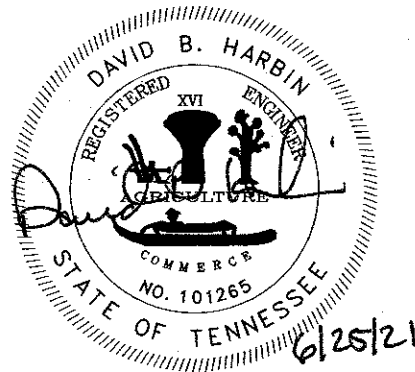


- NOTES:
- ALL DIMENSIONS ARE SCALED AND SUBJECT TO CHANGE ON THE FINAL PLAT.
 - A 10' DRAINAGE, UTILITY AND CONSTRUCTION EASEMENT EXISTS INSIDE ALL EXTERIOR LOT LINES AND ROAD LINES. 5' EACH SIDE OF INTERIOR ROAD LINES.
 - A 15' UTILITY EASEMENT EXISTS 7.5' EACH SIDE OF CENTERLINE OF SANITARY SEWER AS INSTALLED.
 - THIS PROPERTY CONTAINS APPROXIMATELY 201.06 ACRES SUBDIVIDED INTO 475 SINGLE FAMILY DETACHED LOTS WITH 11 COMMON AREA LOTS CONSISTING OF 11.497 ACRES.
 - THIS PROPERTY IS ZONED RA & AGRICULTURE.
 - ALL ROAD PROFILES ARE BASED ON KNOXVILLE/KNOX COUNTY GIS CONTOURS.
 - UTILITIES:
WATER: KNOXVILLE UTILITIES BOARD
SEWER: KNOXVILLE UTILITIES BOARD
ELECTRIC: KNOXVILLE UTILITIES BOARD
GAS: KNOXVILLE UTILITIES BOARD
TELEPHONE: BELLSOUTH
 - BOUNDARY SURVEY BY OTHERS.
 - VARIANCES REQUIRING KNOXVILLE/KNOX COUNTY PLANNING APPROVAL:
a) VERTICAL CURVE LENGTH FROM 125' TO 75' (K VALUE FROM 25.0 TO 15.3), STA. 4+75, ROAD "A".
b) VERTICAL CURVE LENGTH FROM 225' TO 135' (K VALUE FROM 25.0 TO 15.0), STA. 10+75, ROAD "T".
c) VERTICAL CURVE LENGTH FROM 55.5' TO 45' (K VALUE FROM 25.0 TO 19.2), STA. 12+00, ROAD "T".
d) VERTICAL CURVE LENGTH FROM 75' TO 50' (K VALUE FROM 25.0 TO 16.7), STA. 14+00, ROAD "K".
 - ALTERNATE DESIGN STANDARDS REQUIRING KNOXVILLE/KNOX COUNTY PLANNING APPROVAL:
a) HORIZONTAL CURVE RADIUS FROM 250' TO 200', STA. 16+10, ROAD "A".
b) HORIZONTAL CURVE RADIUS FROM 250' TO 150', STA. 0+75, ROAD "C".
c) HORIZONTAL CURVE RADIUS FROM 250' TO 240', STA. 13+00, ROAD "C".
d) HORIZONTAL CURVE RADIUS FROM 250' TO 150', STA. 0+85, ROAD "G".
e) HORIZONTAL CURVE RADIUS FROM 250' TO 145', STA. 9+25, ROAD "G".
f) HORIZONTAL CURVE RADIUS FROM 250' TO 150', STA. 6+00, ROAD "T".
g) HORIZONTAL CURVE RADIUS FROM 250' TO 200', STA. 16+50, ROAD "K".
h) HORIZONTAL CURVE RADIUS FROM 250' TO 150', STA. 14+50, ROAD "M".
 - ALTERNATE DESIGN STANDARDS REQUIRING KNOX COUNTY ENGINEERING APPROVAL:
a) ROADWAY GRADES AT AN INTERSECTION BETWEEN 1.0% & 3.0%.
b) CORNER PROPERTY LINE RADIUS REDUCTION FROM 25' TO 0' ON THE EAST SIDE OF ROAD "A" AT ITS INTERSECTION WITH N. RUGGLES FERRY PIKE.
 - GEOTECHNICAL ENGINEER SHALL CERTIFY THE SLOPE STABILITY ON ALL FILL SLOPES.
 - BUILDING SETBACKS PER THE RA ZONE ARE AS FOLLOWS:
FRONT.....35'
SIDE.....8' (1 STORY)
REAR.....12' (2 STORY)
 - VEHICULAR ACCESS TO ALL LOTS IS LIMITED TO INTERIOR ROAD SYSTEM ONLY.
 - SIGN TO READ "STREET" TO PROVIDE ACCESS TO ADJACENT LANDS.
 - SIGHT DISTANCE EASEMENT ESTABLISHED ACROSS LOT 310 RESTRICTS THE PLACEMENT OF ANY STRUCTURES AND LANDSCAPING WITHIN THE INDICATED AREA THAT COULD IMPAIR THE VISION OF VEHICULAR TRAFFIC.
 - RIGHT-OF-WAY CLOSURES TO A PORTION OF BLAKE LANE AND BURRIS LANE WILL BE REQUIRED. CLOSURES WILL BE APPROVED BY KNOX COUNTY COMMISSION.

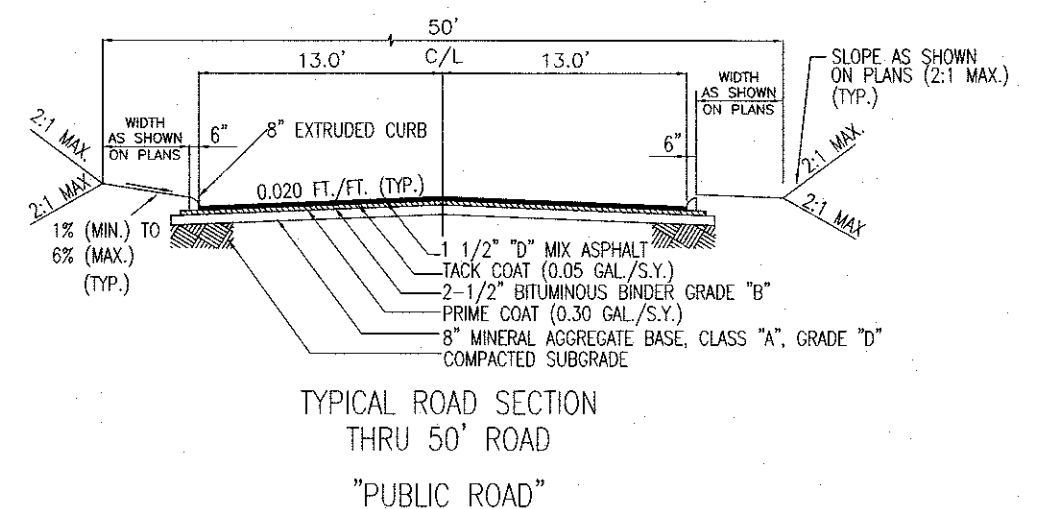

OWNER/DEVELOPER
RC RUGGLES, LLC
C/O BLANE CRISTMAN
10710 MURDOCK DRIVE
KNOXVILLE, TN 37932
PHONE: (865) 603-1509






 BATSON, HIMES, NORVELL & POE REGISTERED ENGINEERS & LAND SURVEYORS 4354 PAPERBELL DRIVE KNOXVILLE, TENNESSEE 37909 PHONE: (865) 588-6472 FAX: (865) 588-6473 email@bhn-p.com	DESIGNED	DBH	
---	----------	-----	--	--	

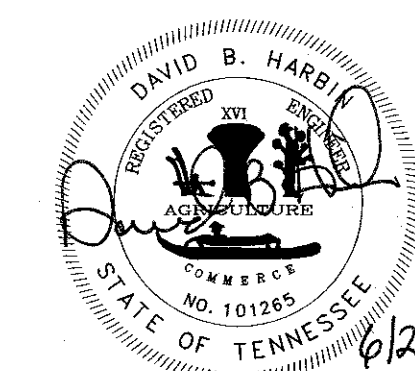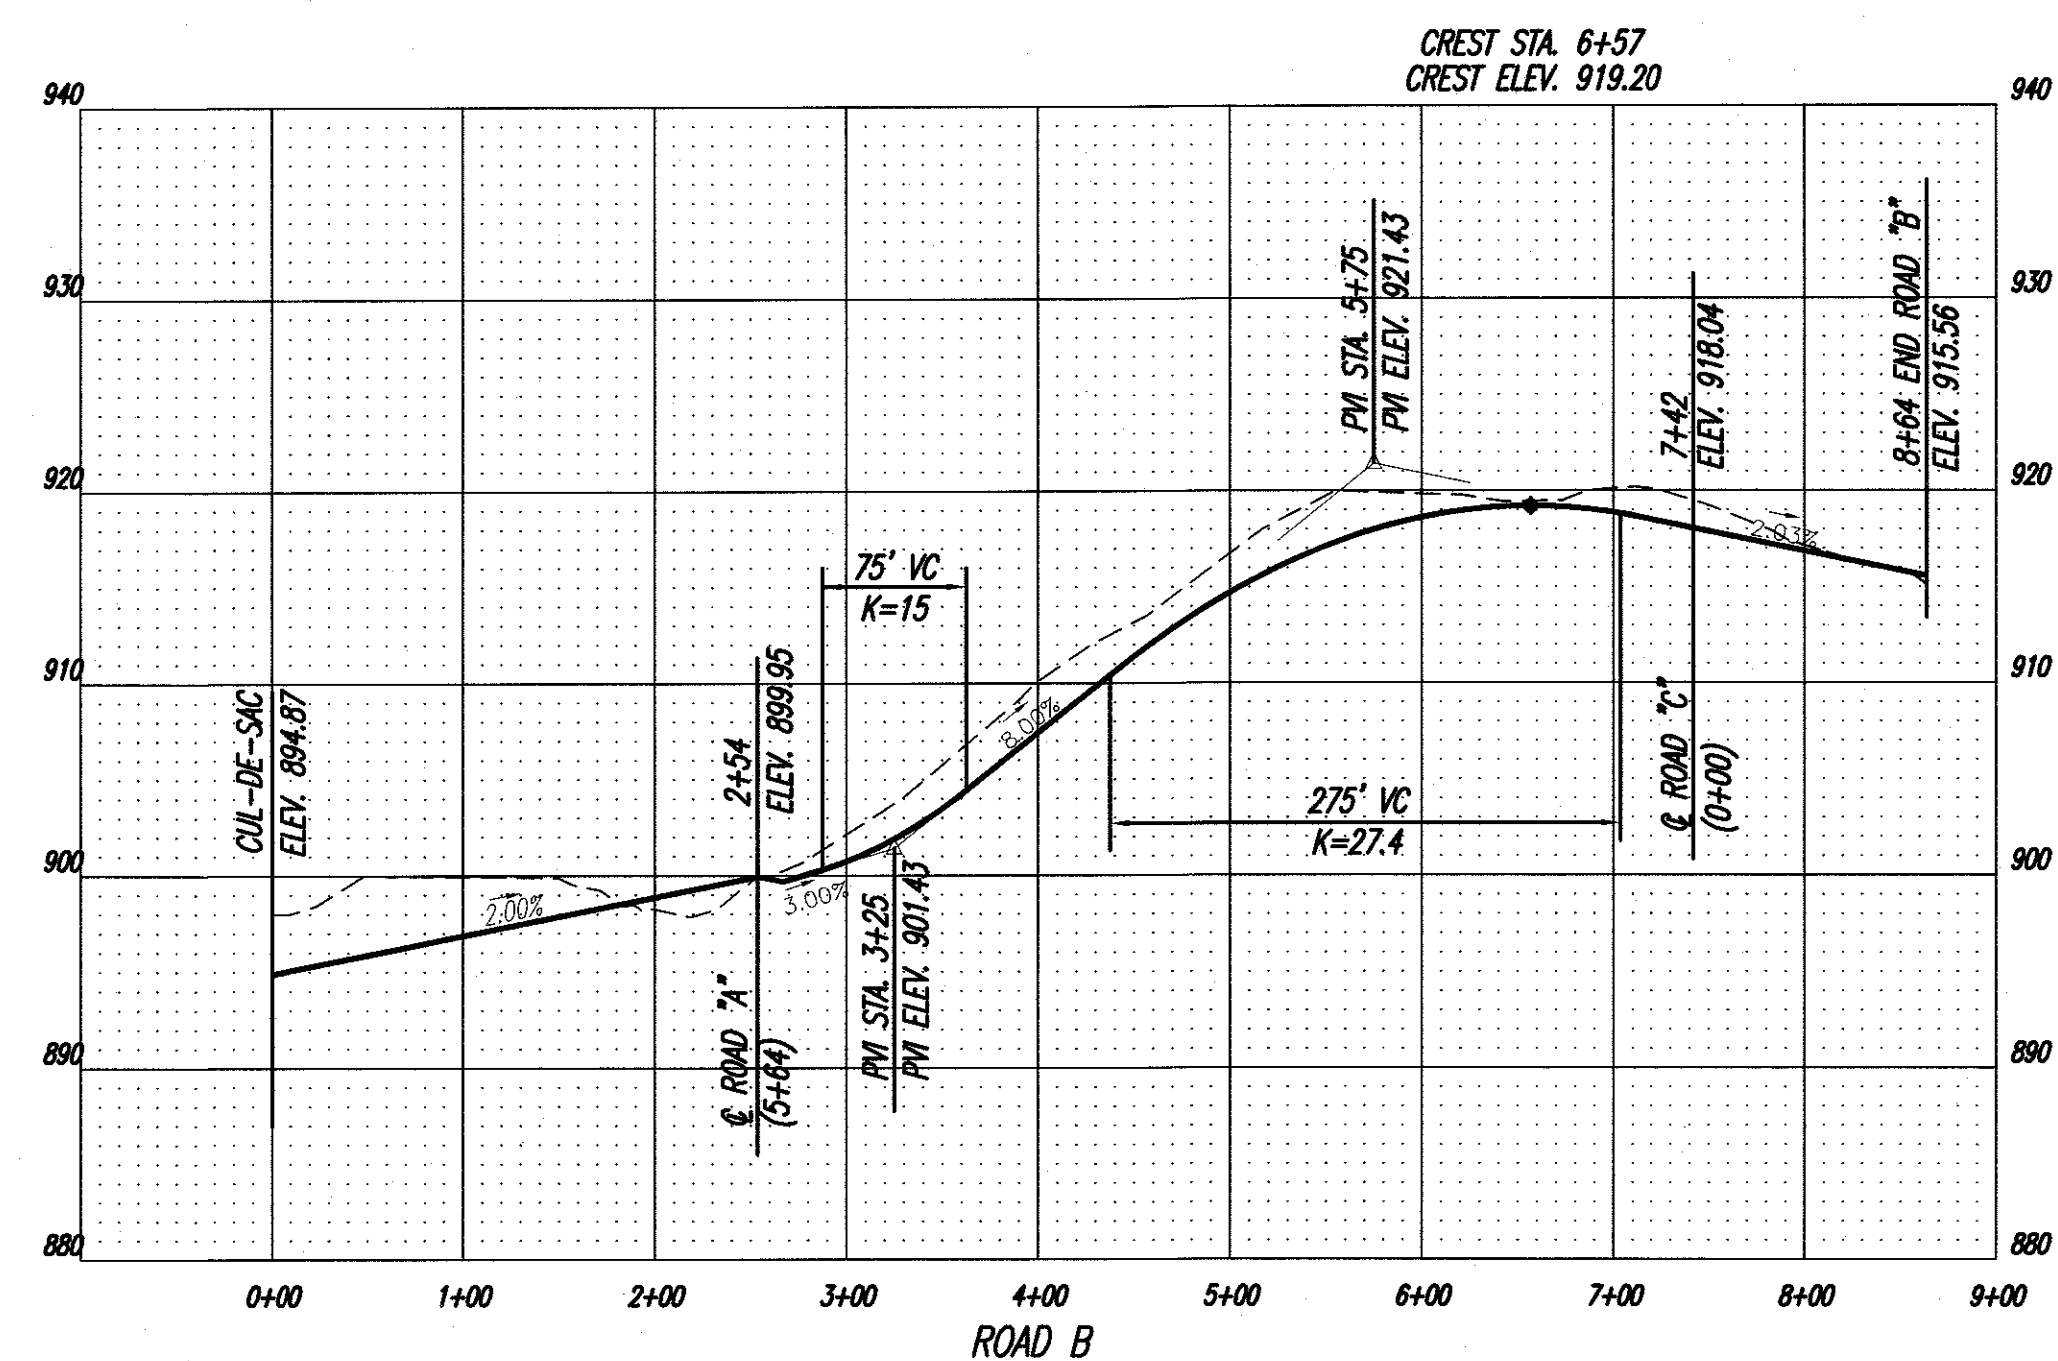

Innsbruck Farms

Q:\25300\25300.DWG

ROAD PROFILE FOR
INNSBRUCK FARMS
TAX MAP 52, PARCELS 26.01, 26, 27 & 34
TAX MAP 52NB, PARCEL 1
DISTRICT 8, KNOX COUNTY, TENNESSEE

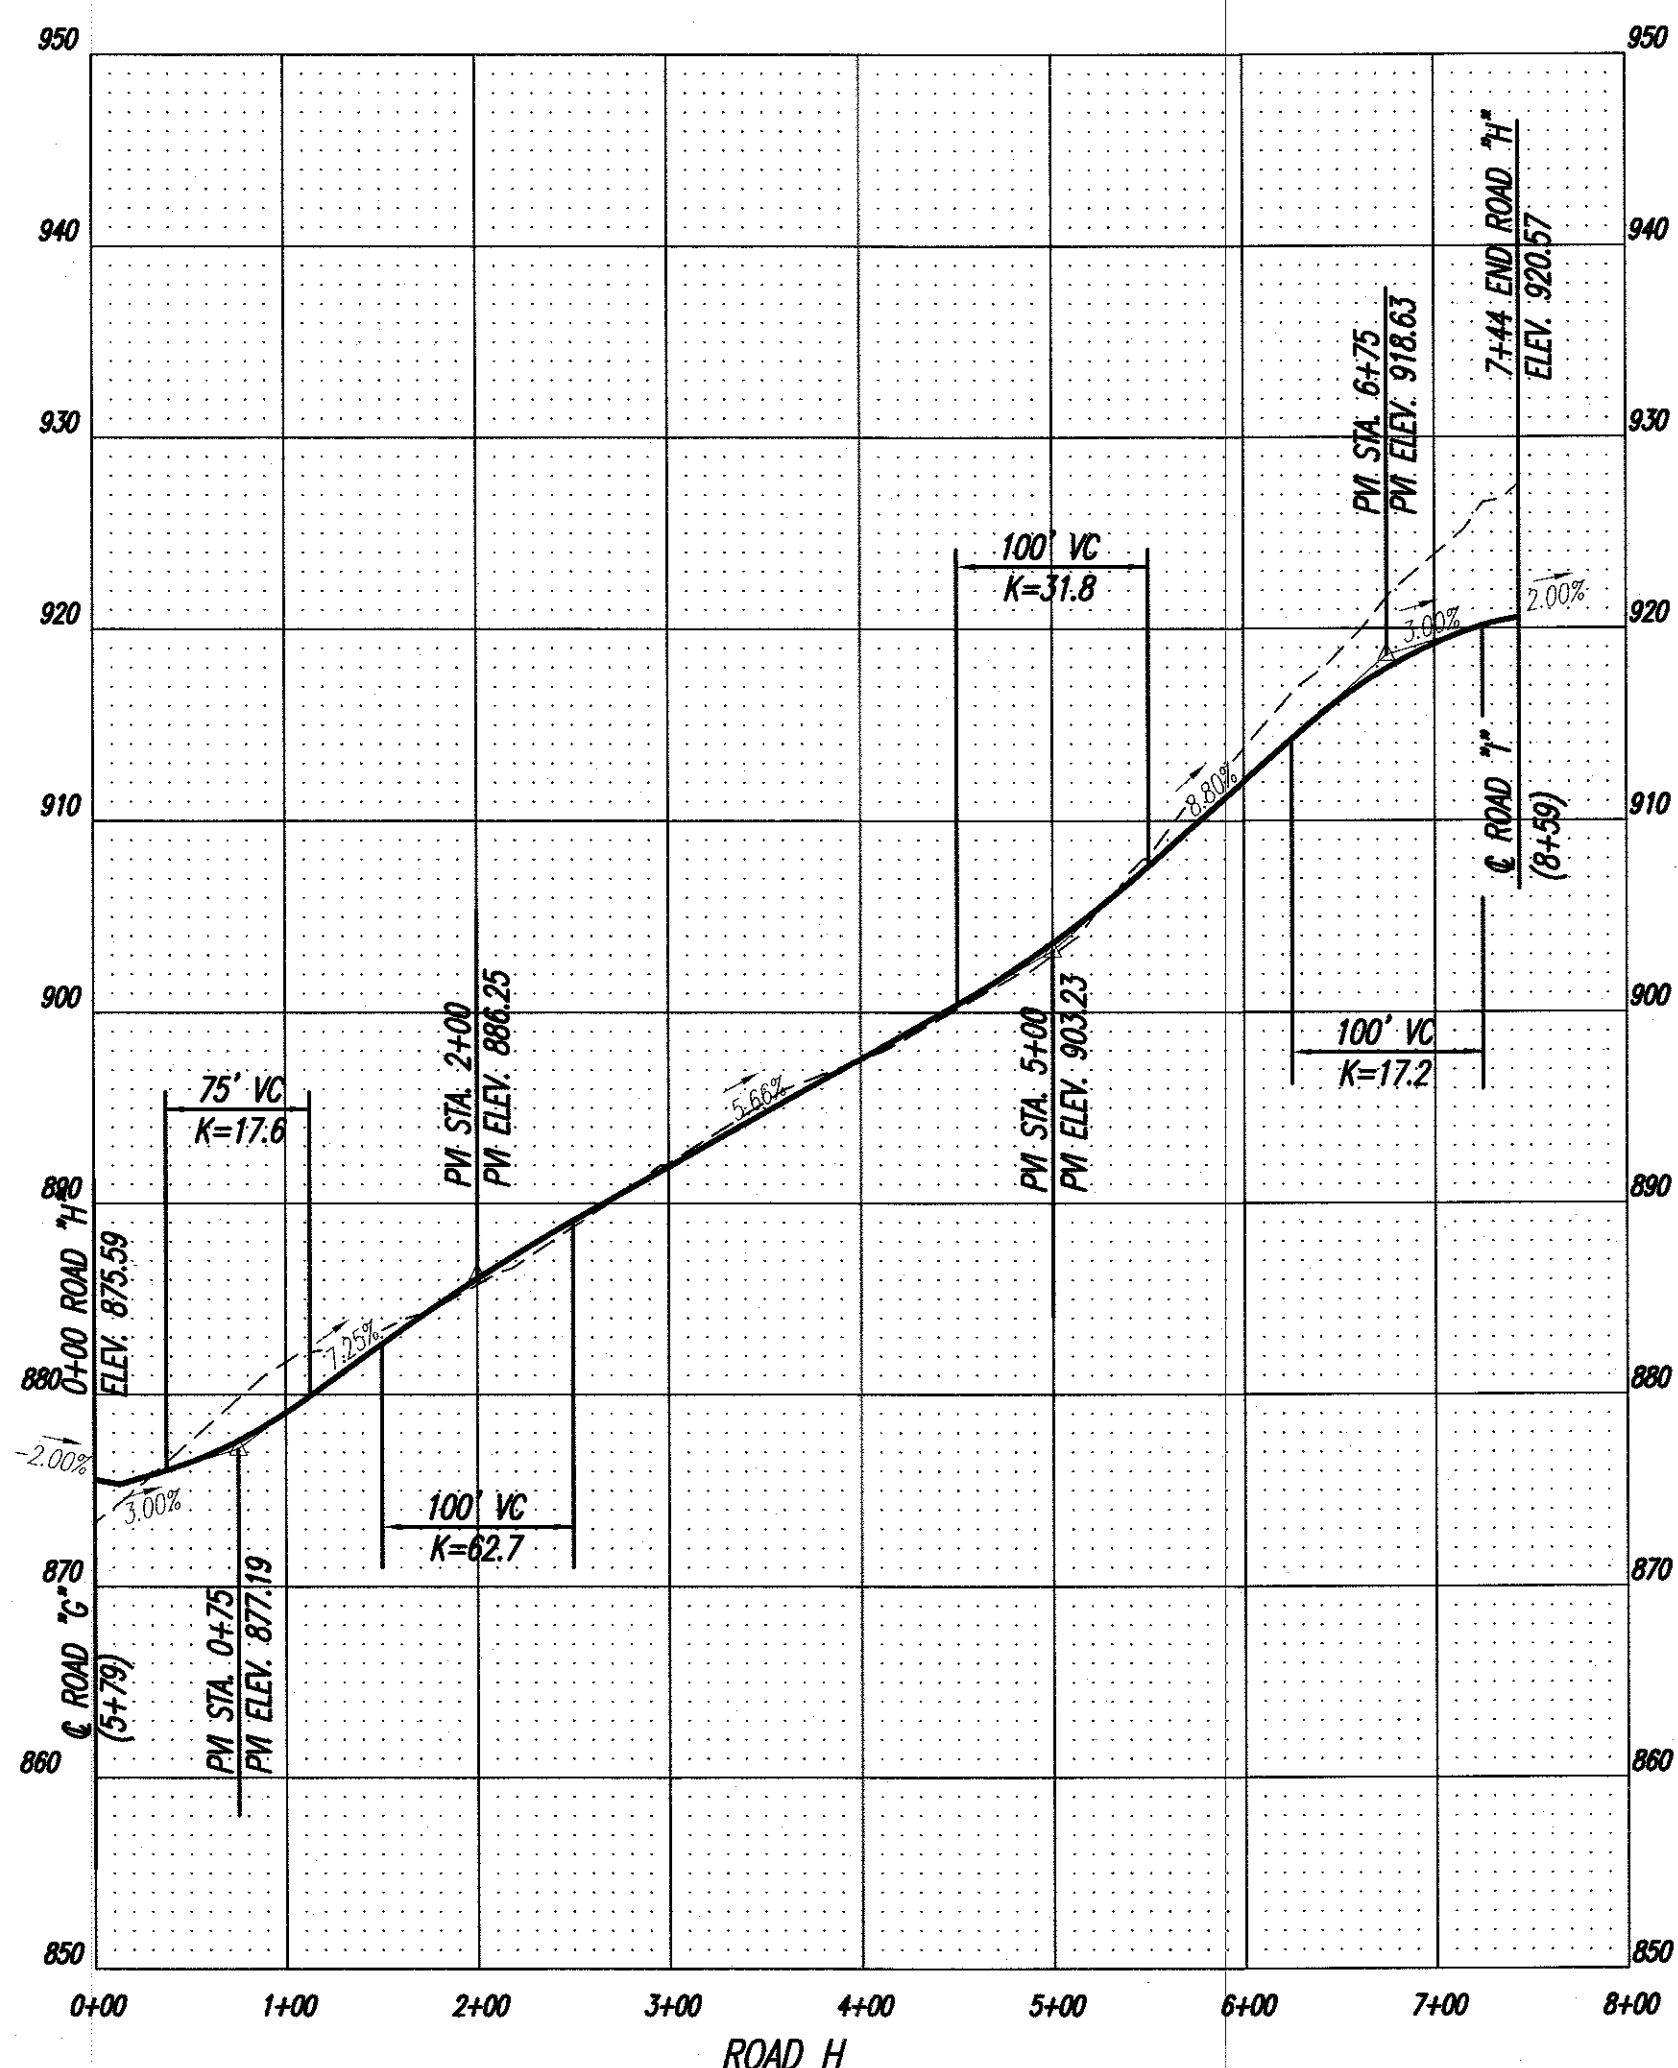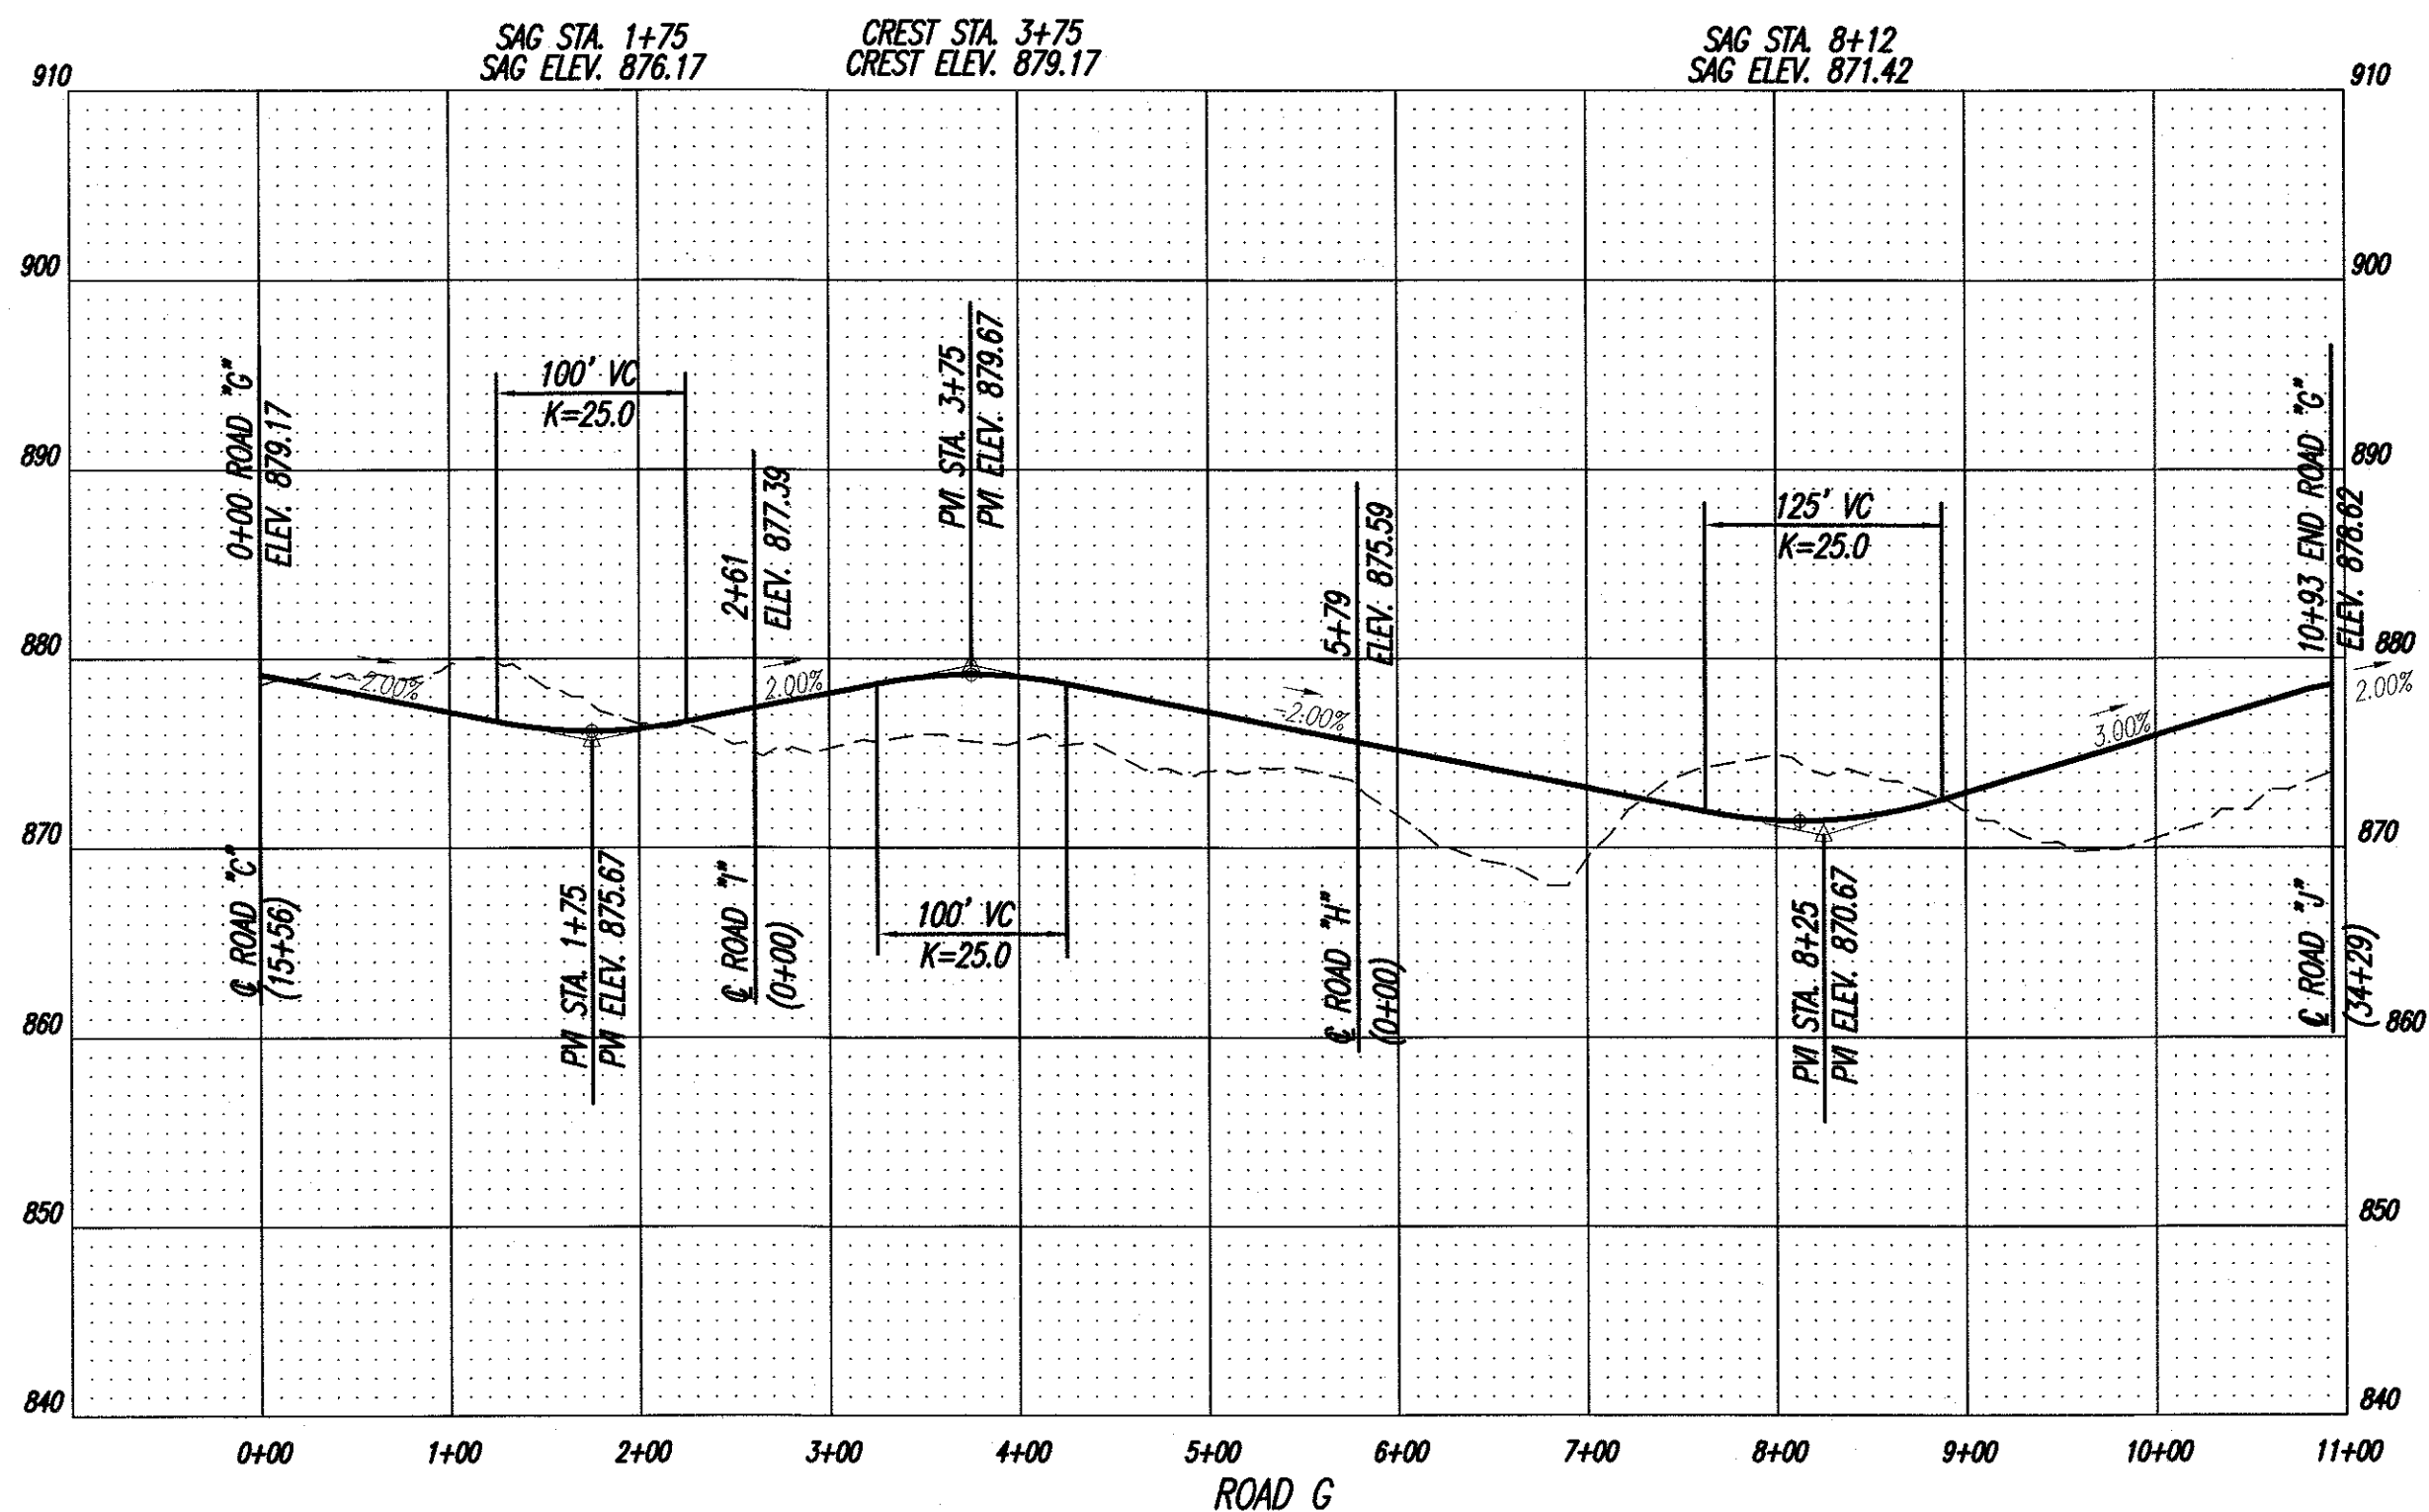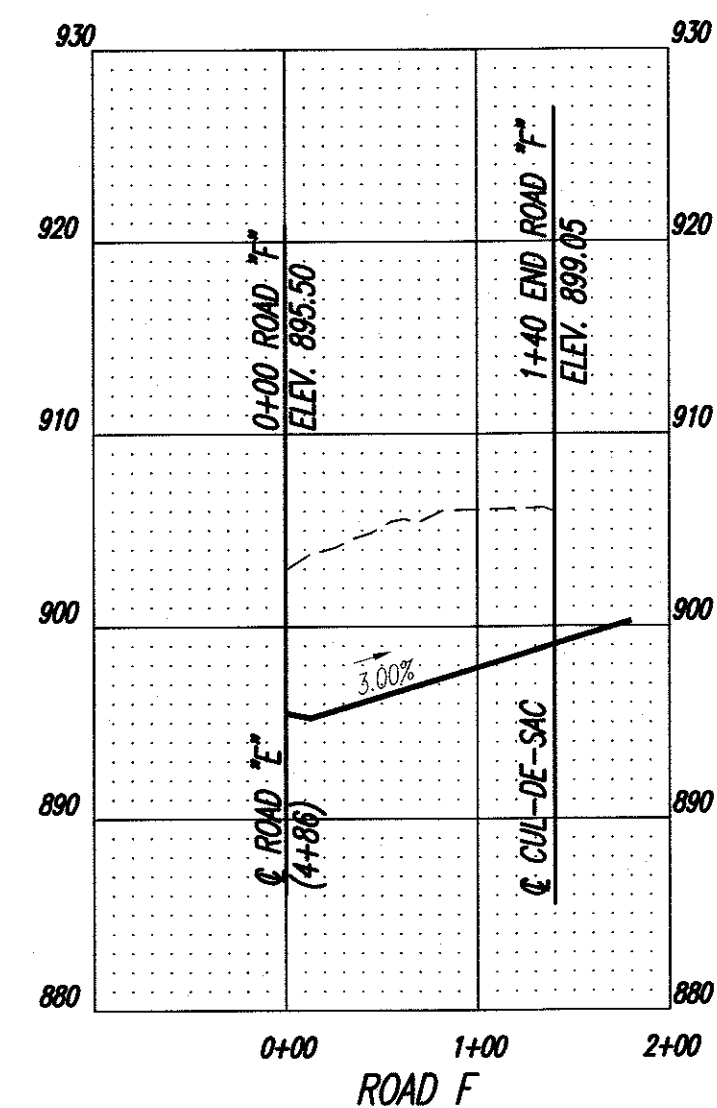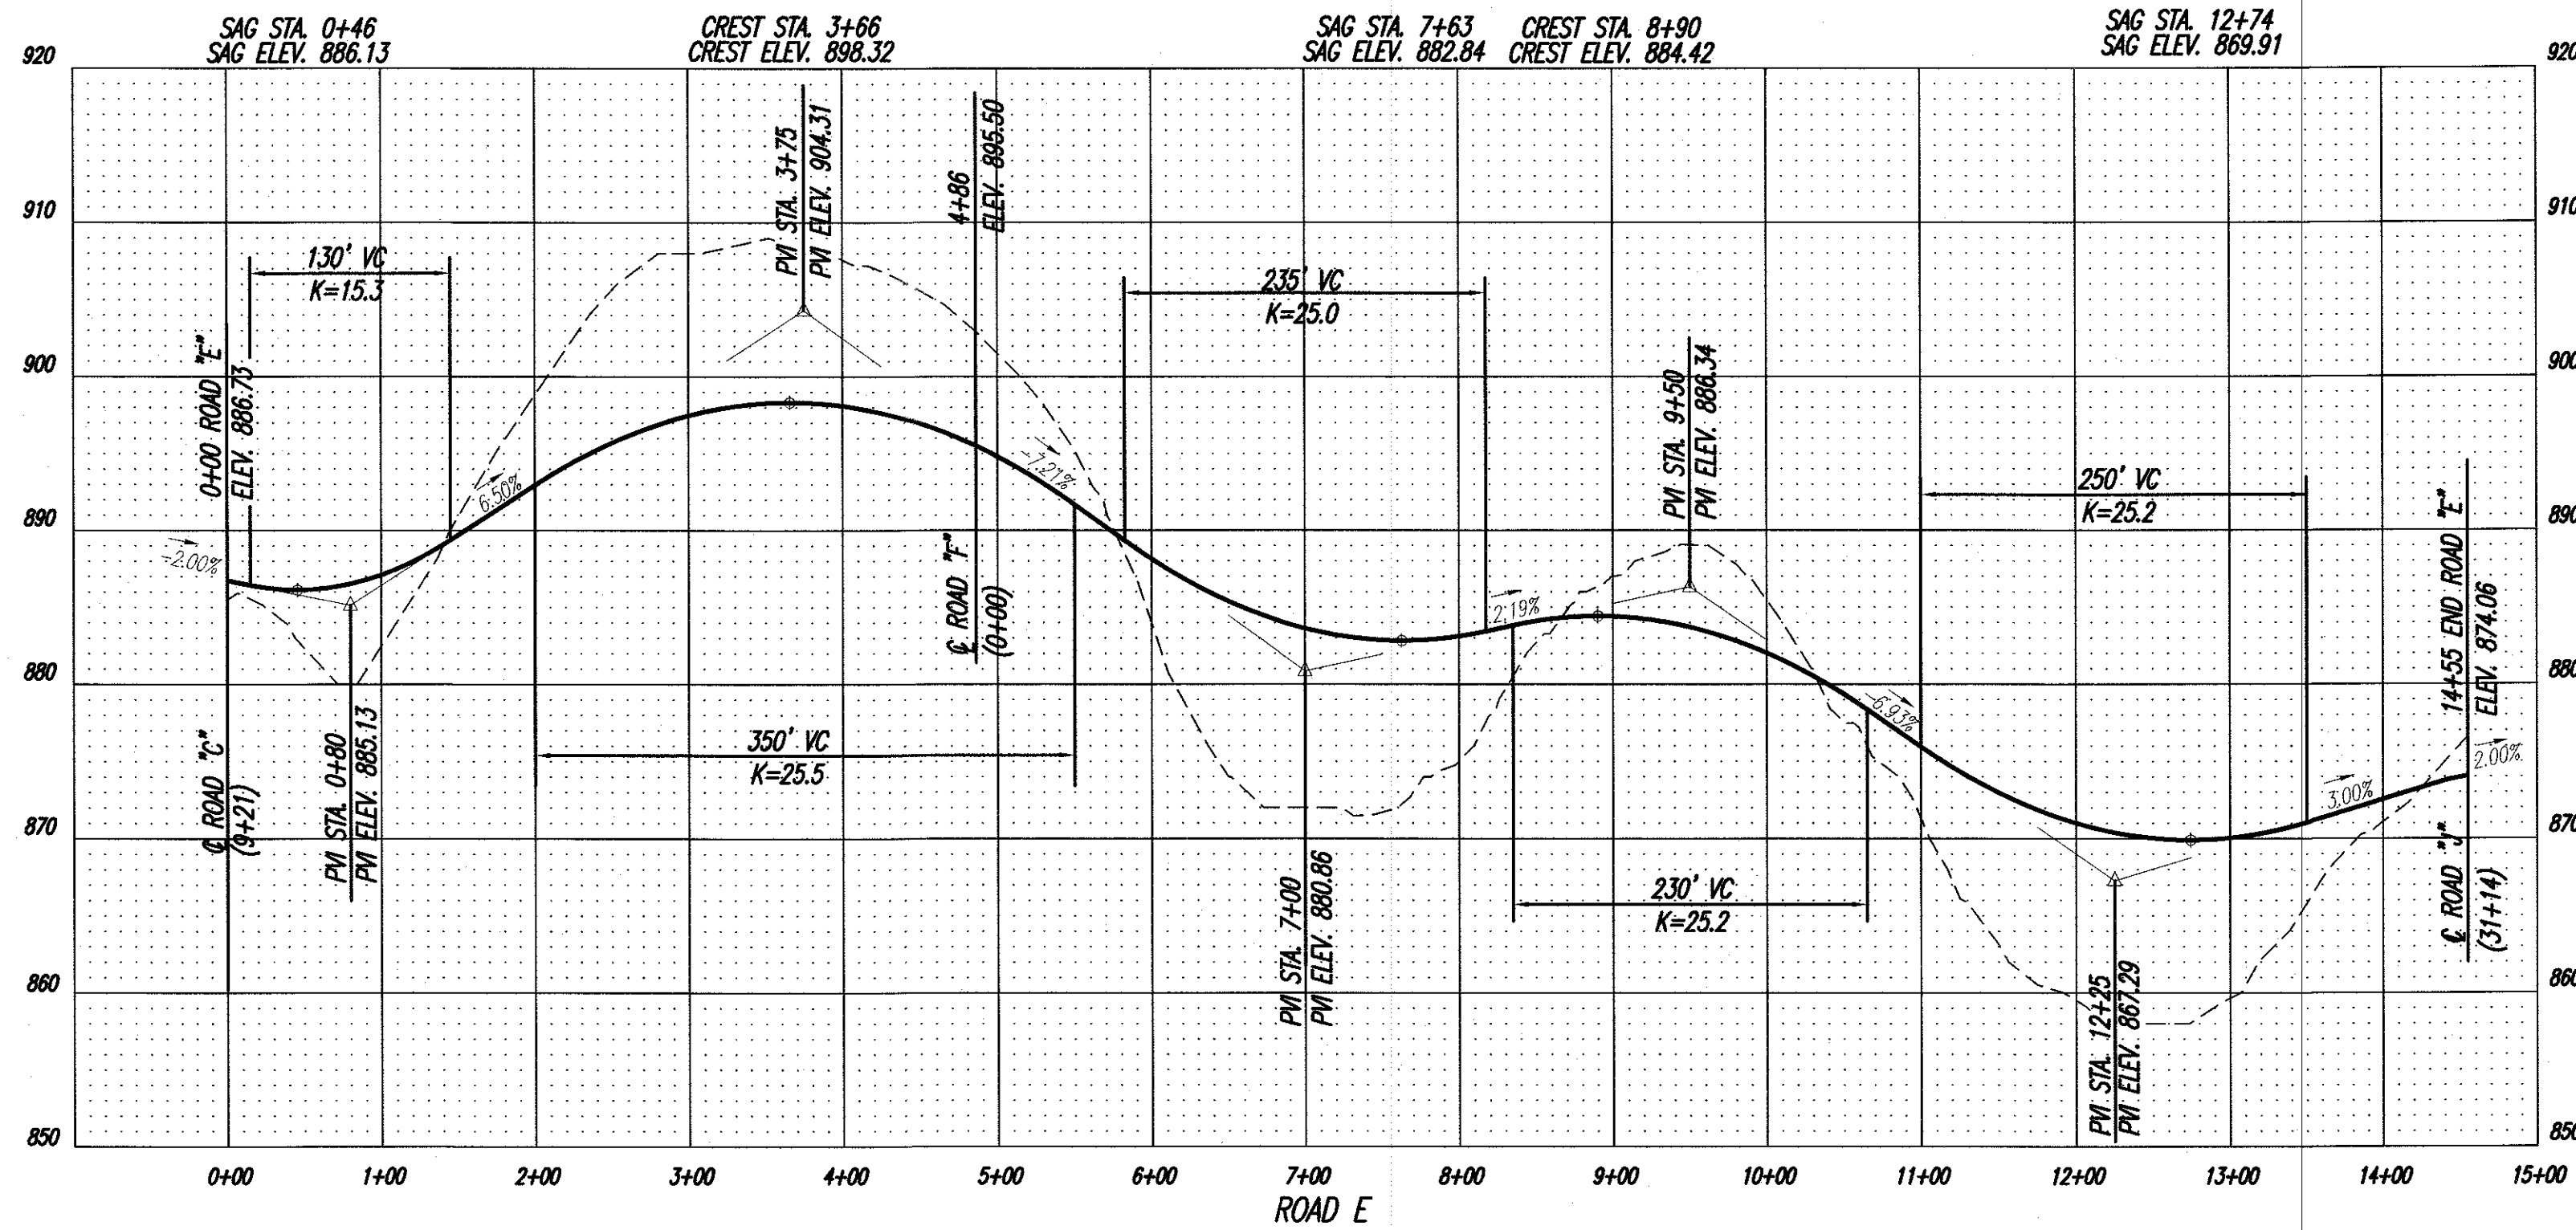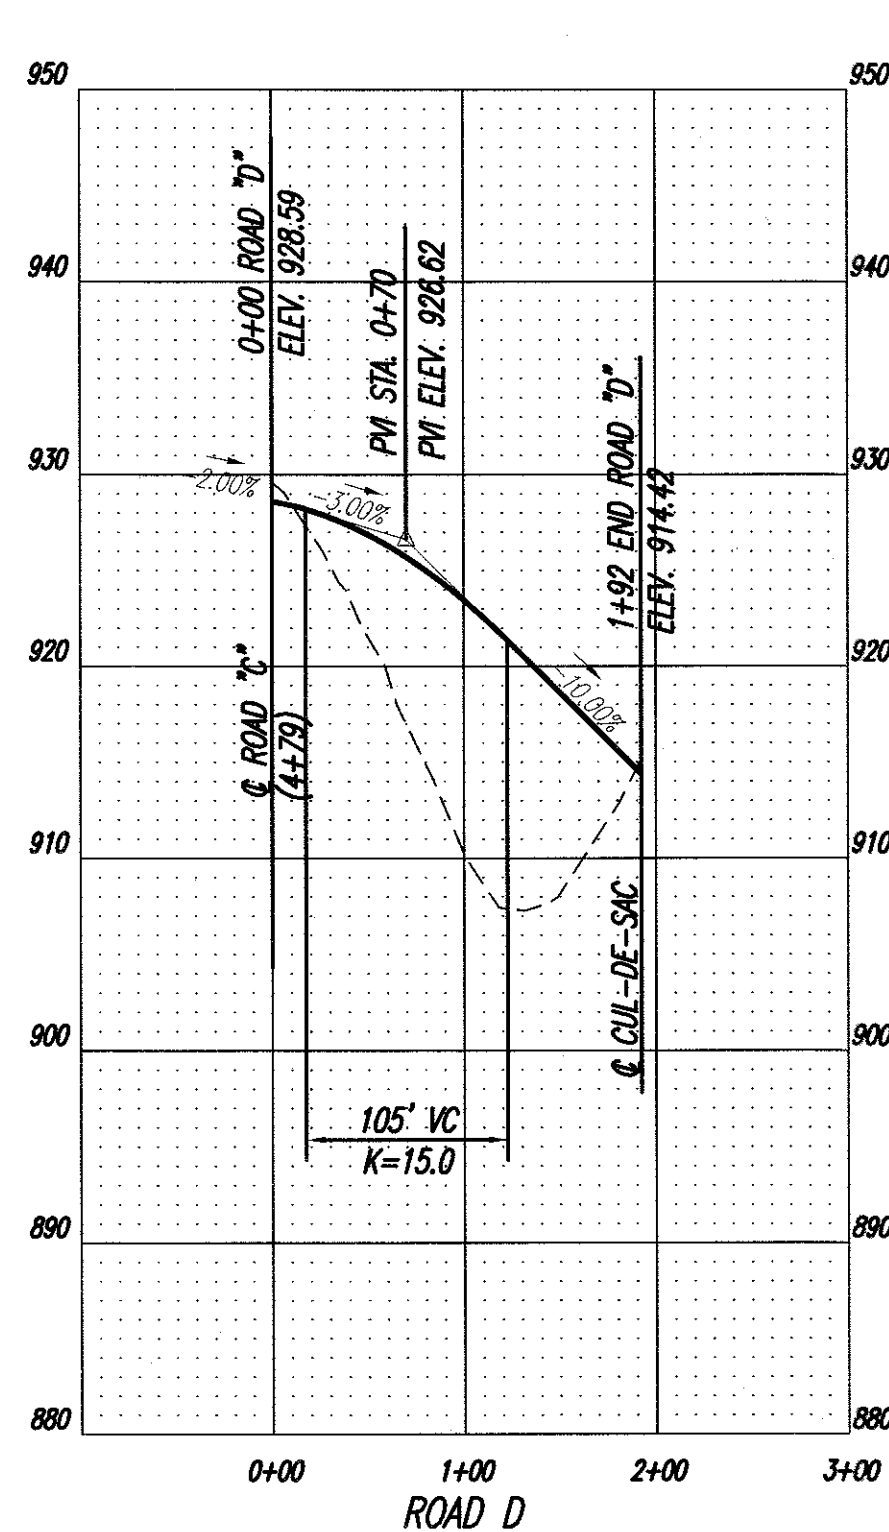

OWNER/DEVELOPER
RC RUGGLES, LLC
C/O BLANE CRISTMAN
10710 MURDOCK DRIVE
KNOXVILLE, TN 37932
PHONE: (865) 603-1509



BATSON, HIMES, NORVELL & POE
REGISTERED ENGINEERS & LAND SURVEYORS
4334 PAPERMILL DRIVE
KNOXVILLE, TENNESSEE 37909
PHONE: (865) 588-6472
FAX: (865) 588-6473
email@bhn-p.com

DESIGNED DBH
DRAWN EEC
CHECKED DBH

2 6-25-21 INCREASED COMMON AREAS, ADDED CLUB HOUSE & LAKE ACCESS
1 2-19-21 KKCP COMMENTS

APPR. NO. DATE




REVISION

APPR. NO. DATE


SCALE
HORIZONTAL: 1" = 100'
VERTICAL: 2" INTERVAL
DATE
01/18/21

ROAD PROFILE FOR
INNSBRUCK FARMS
TAX MAP 52, PARCELS 26.01, 26, 27 & 34
TAX MAP 52NB, PARCEL 1
DISTRICT 8, KNOX COUNTY, TENNESSEE

25300-RP2
SHEET 6 OF 11 SHEET(S)
Q:\25300\25300.DWG

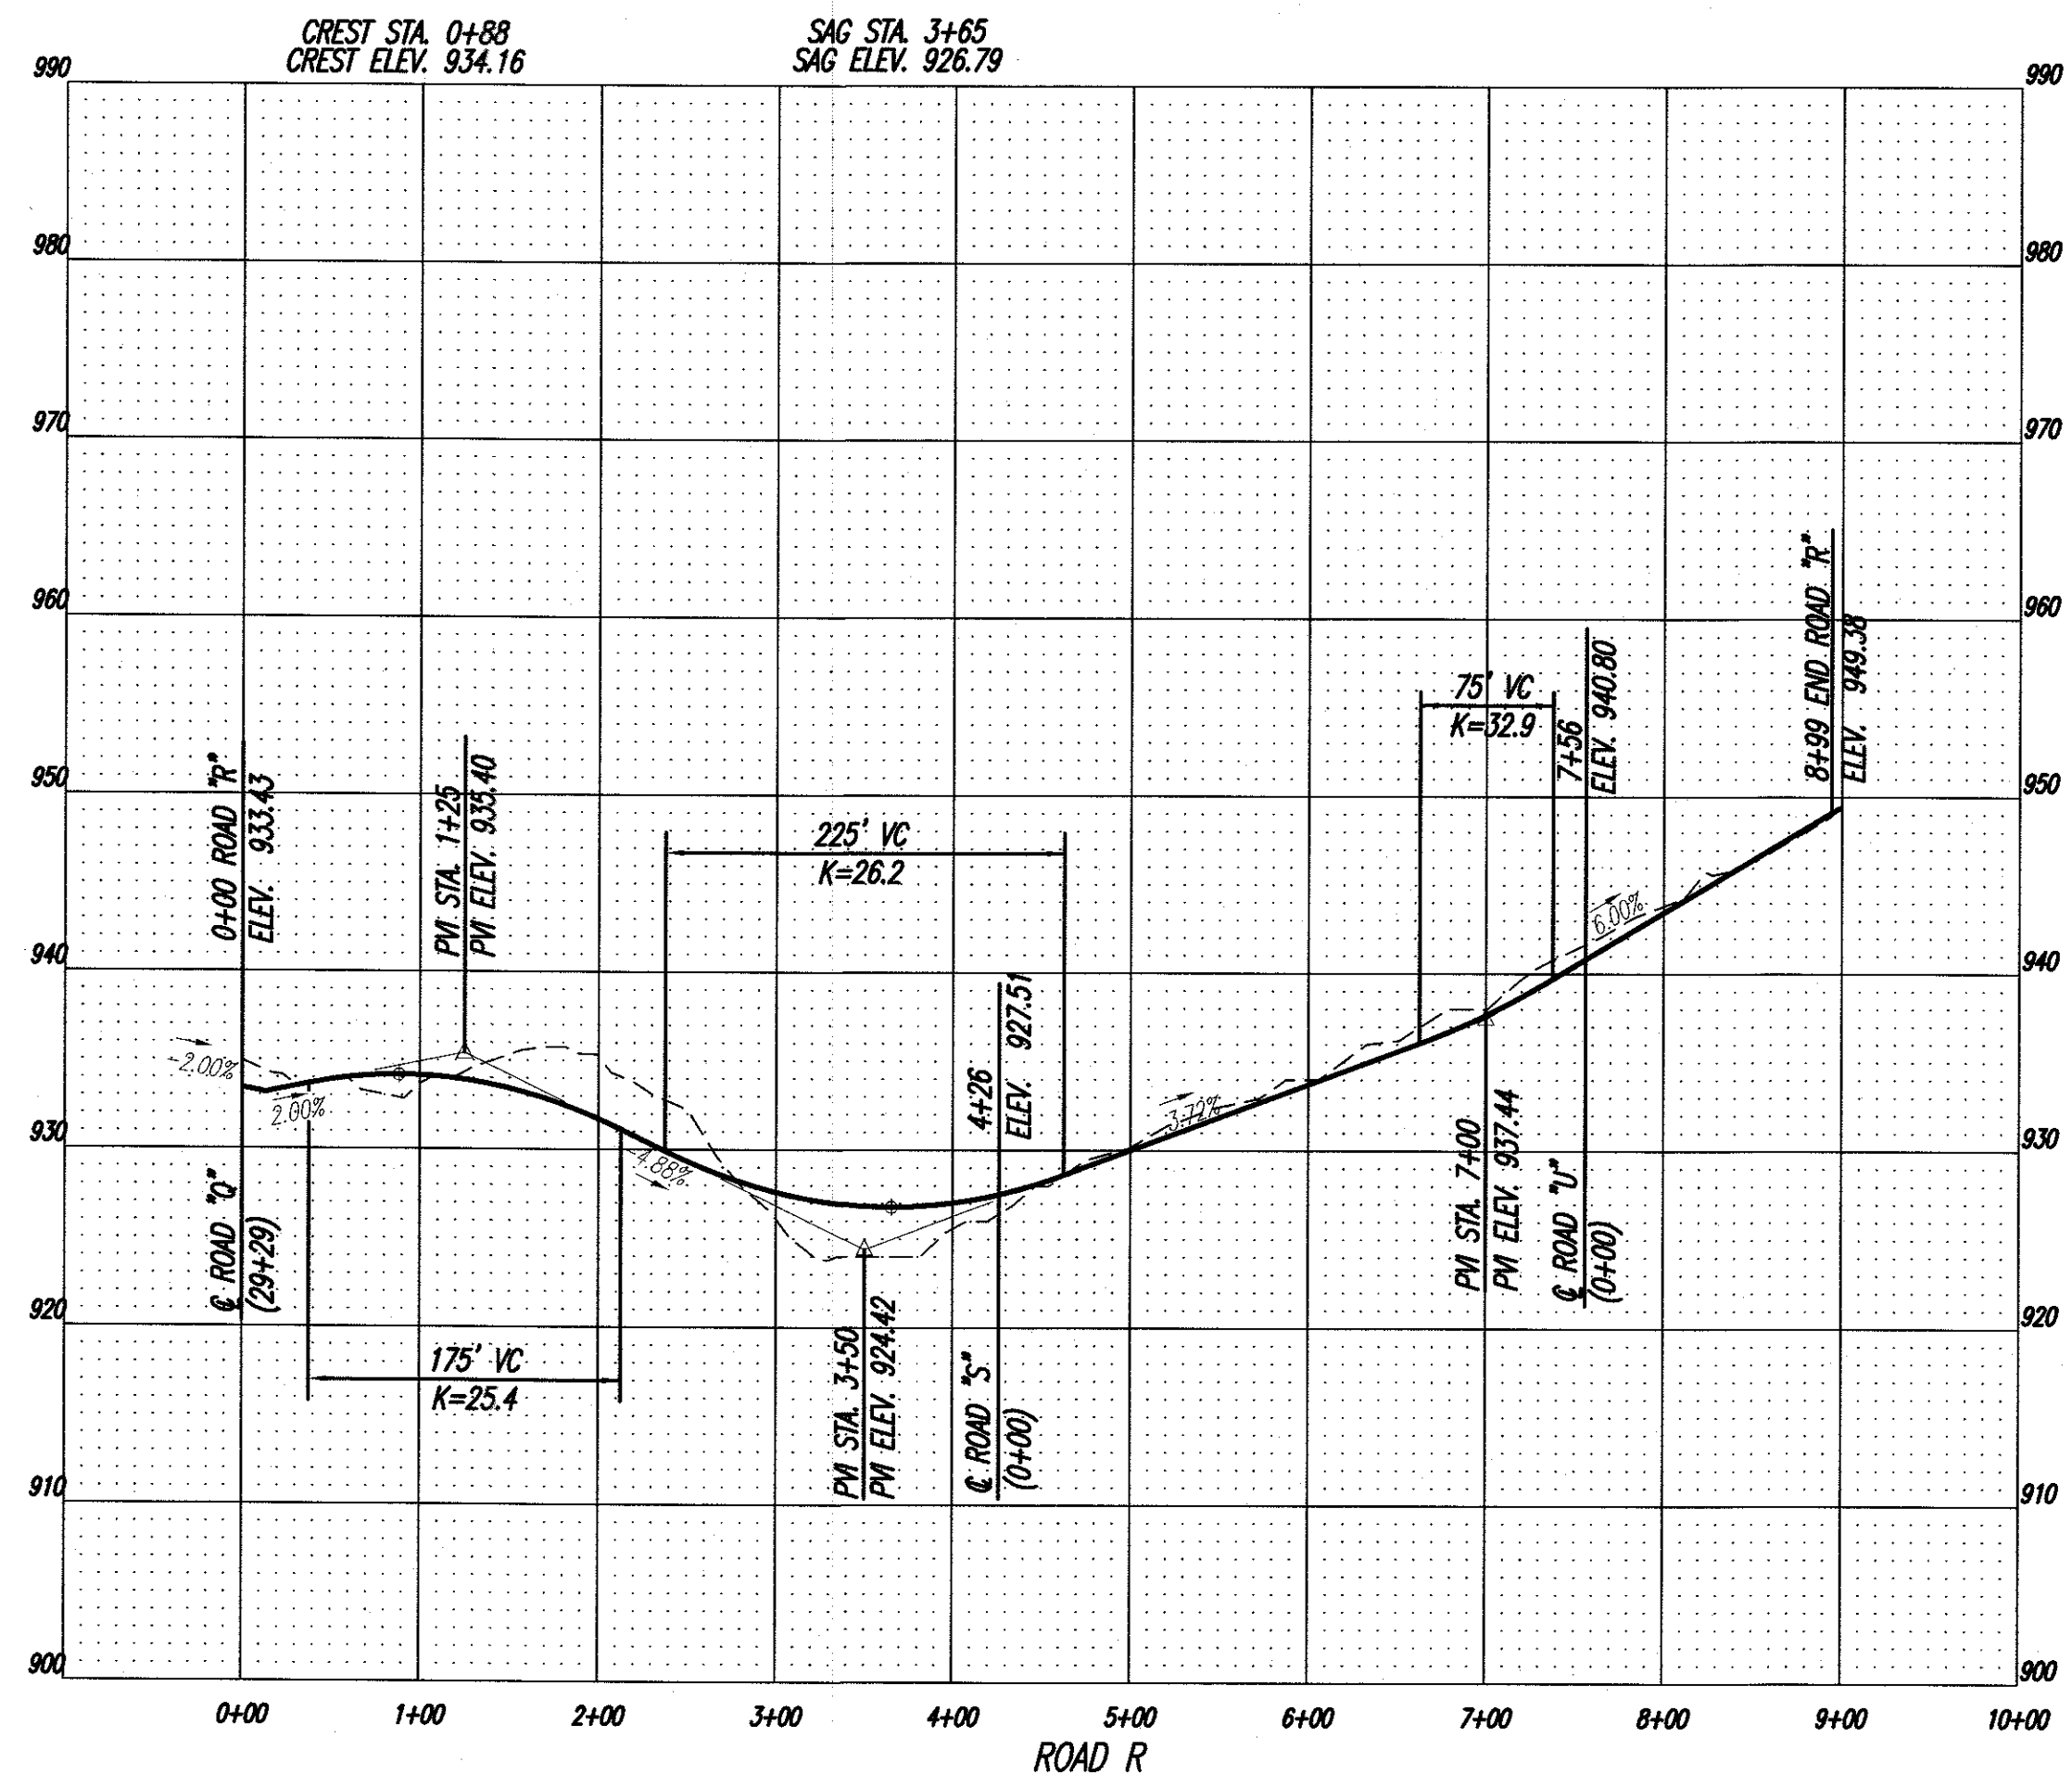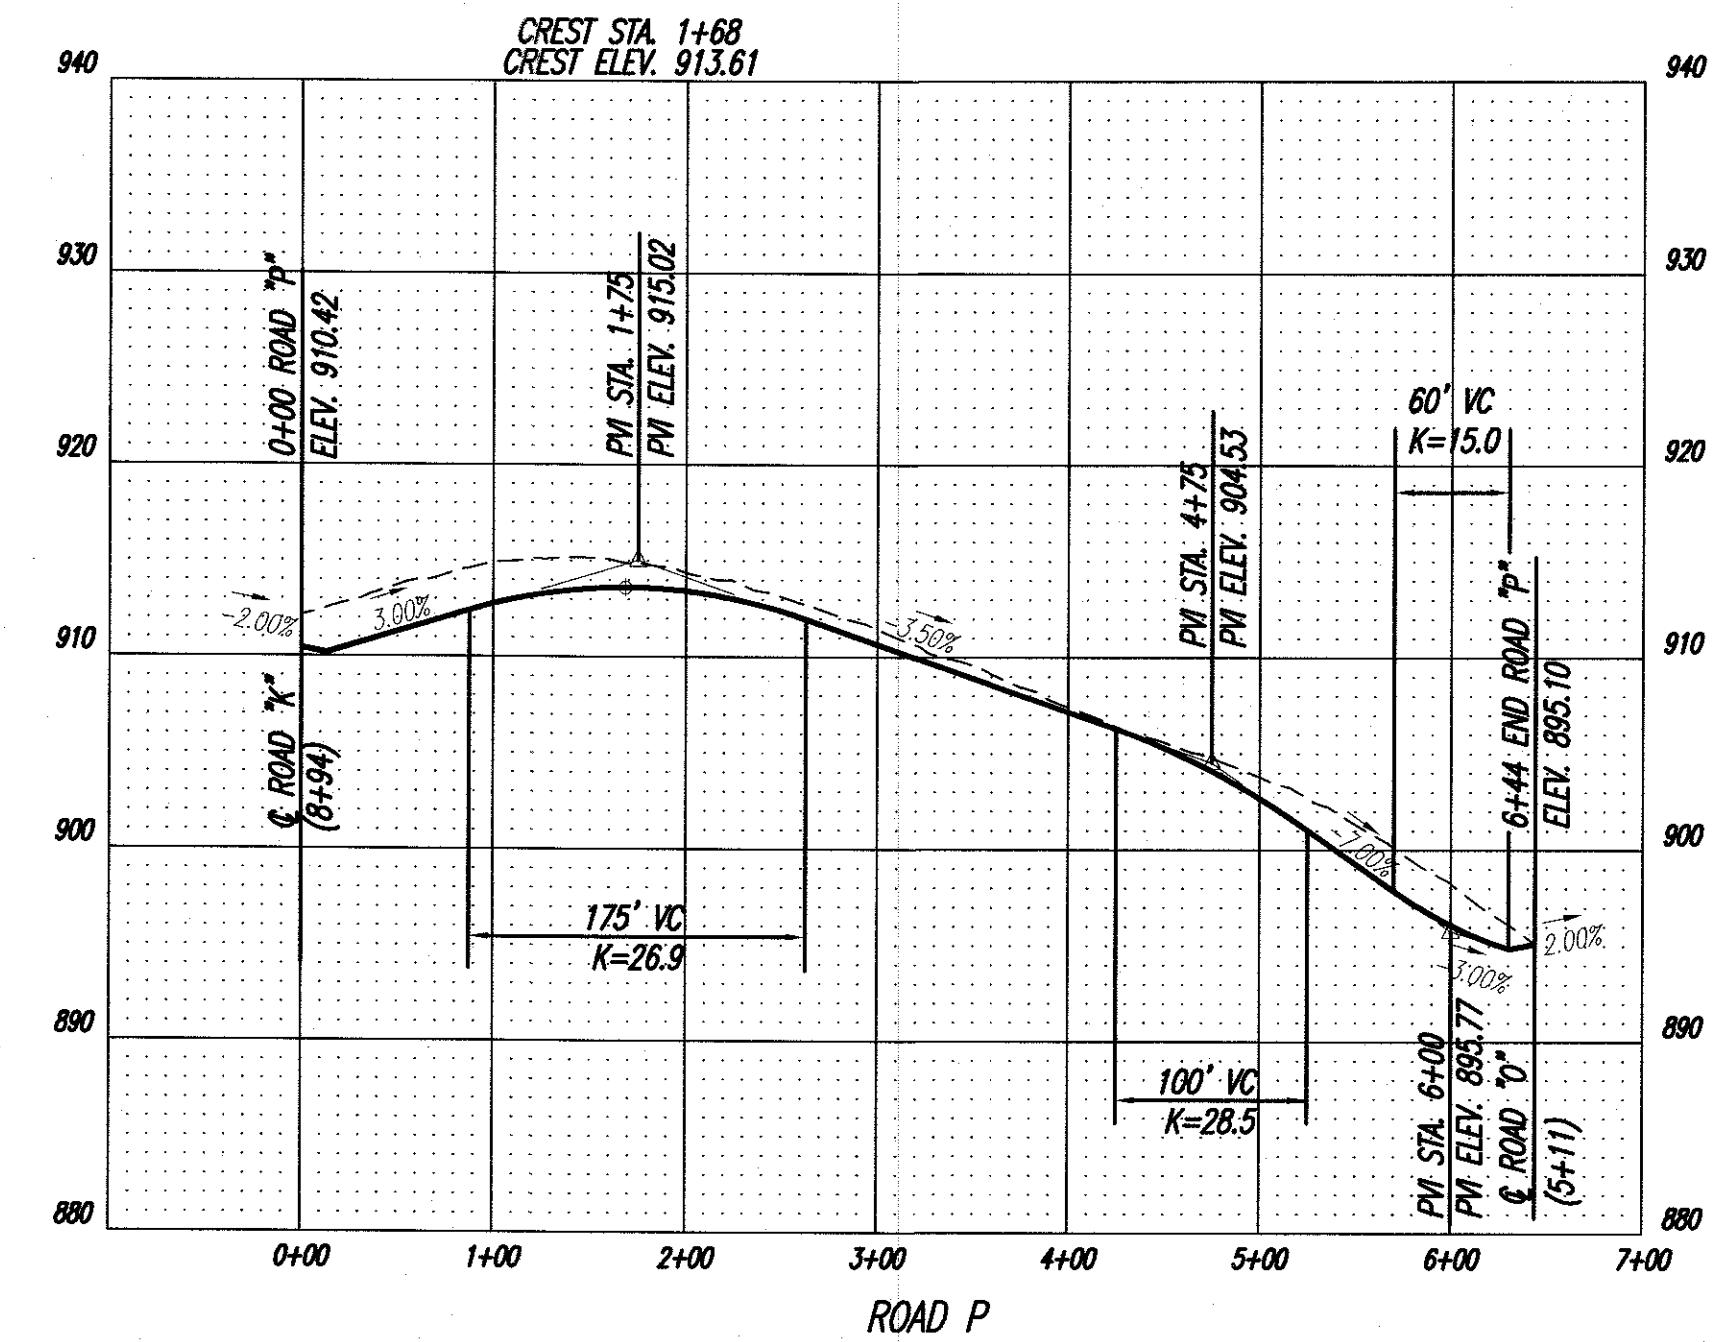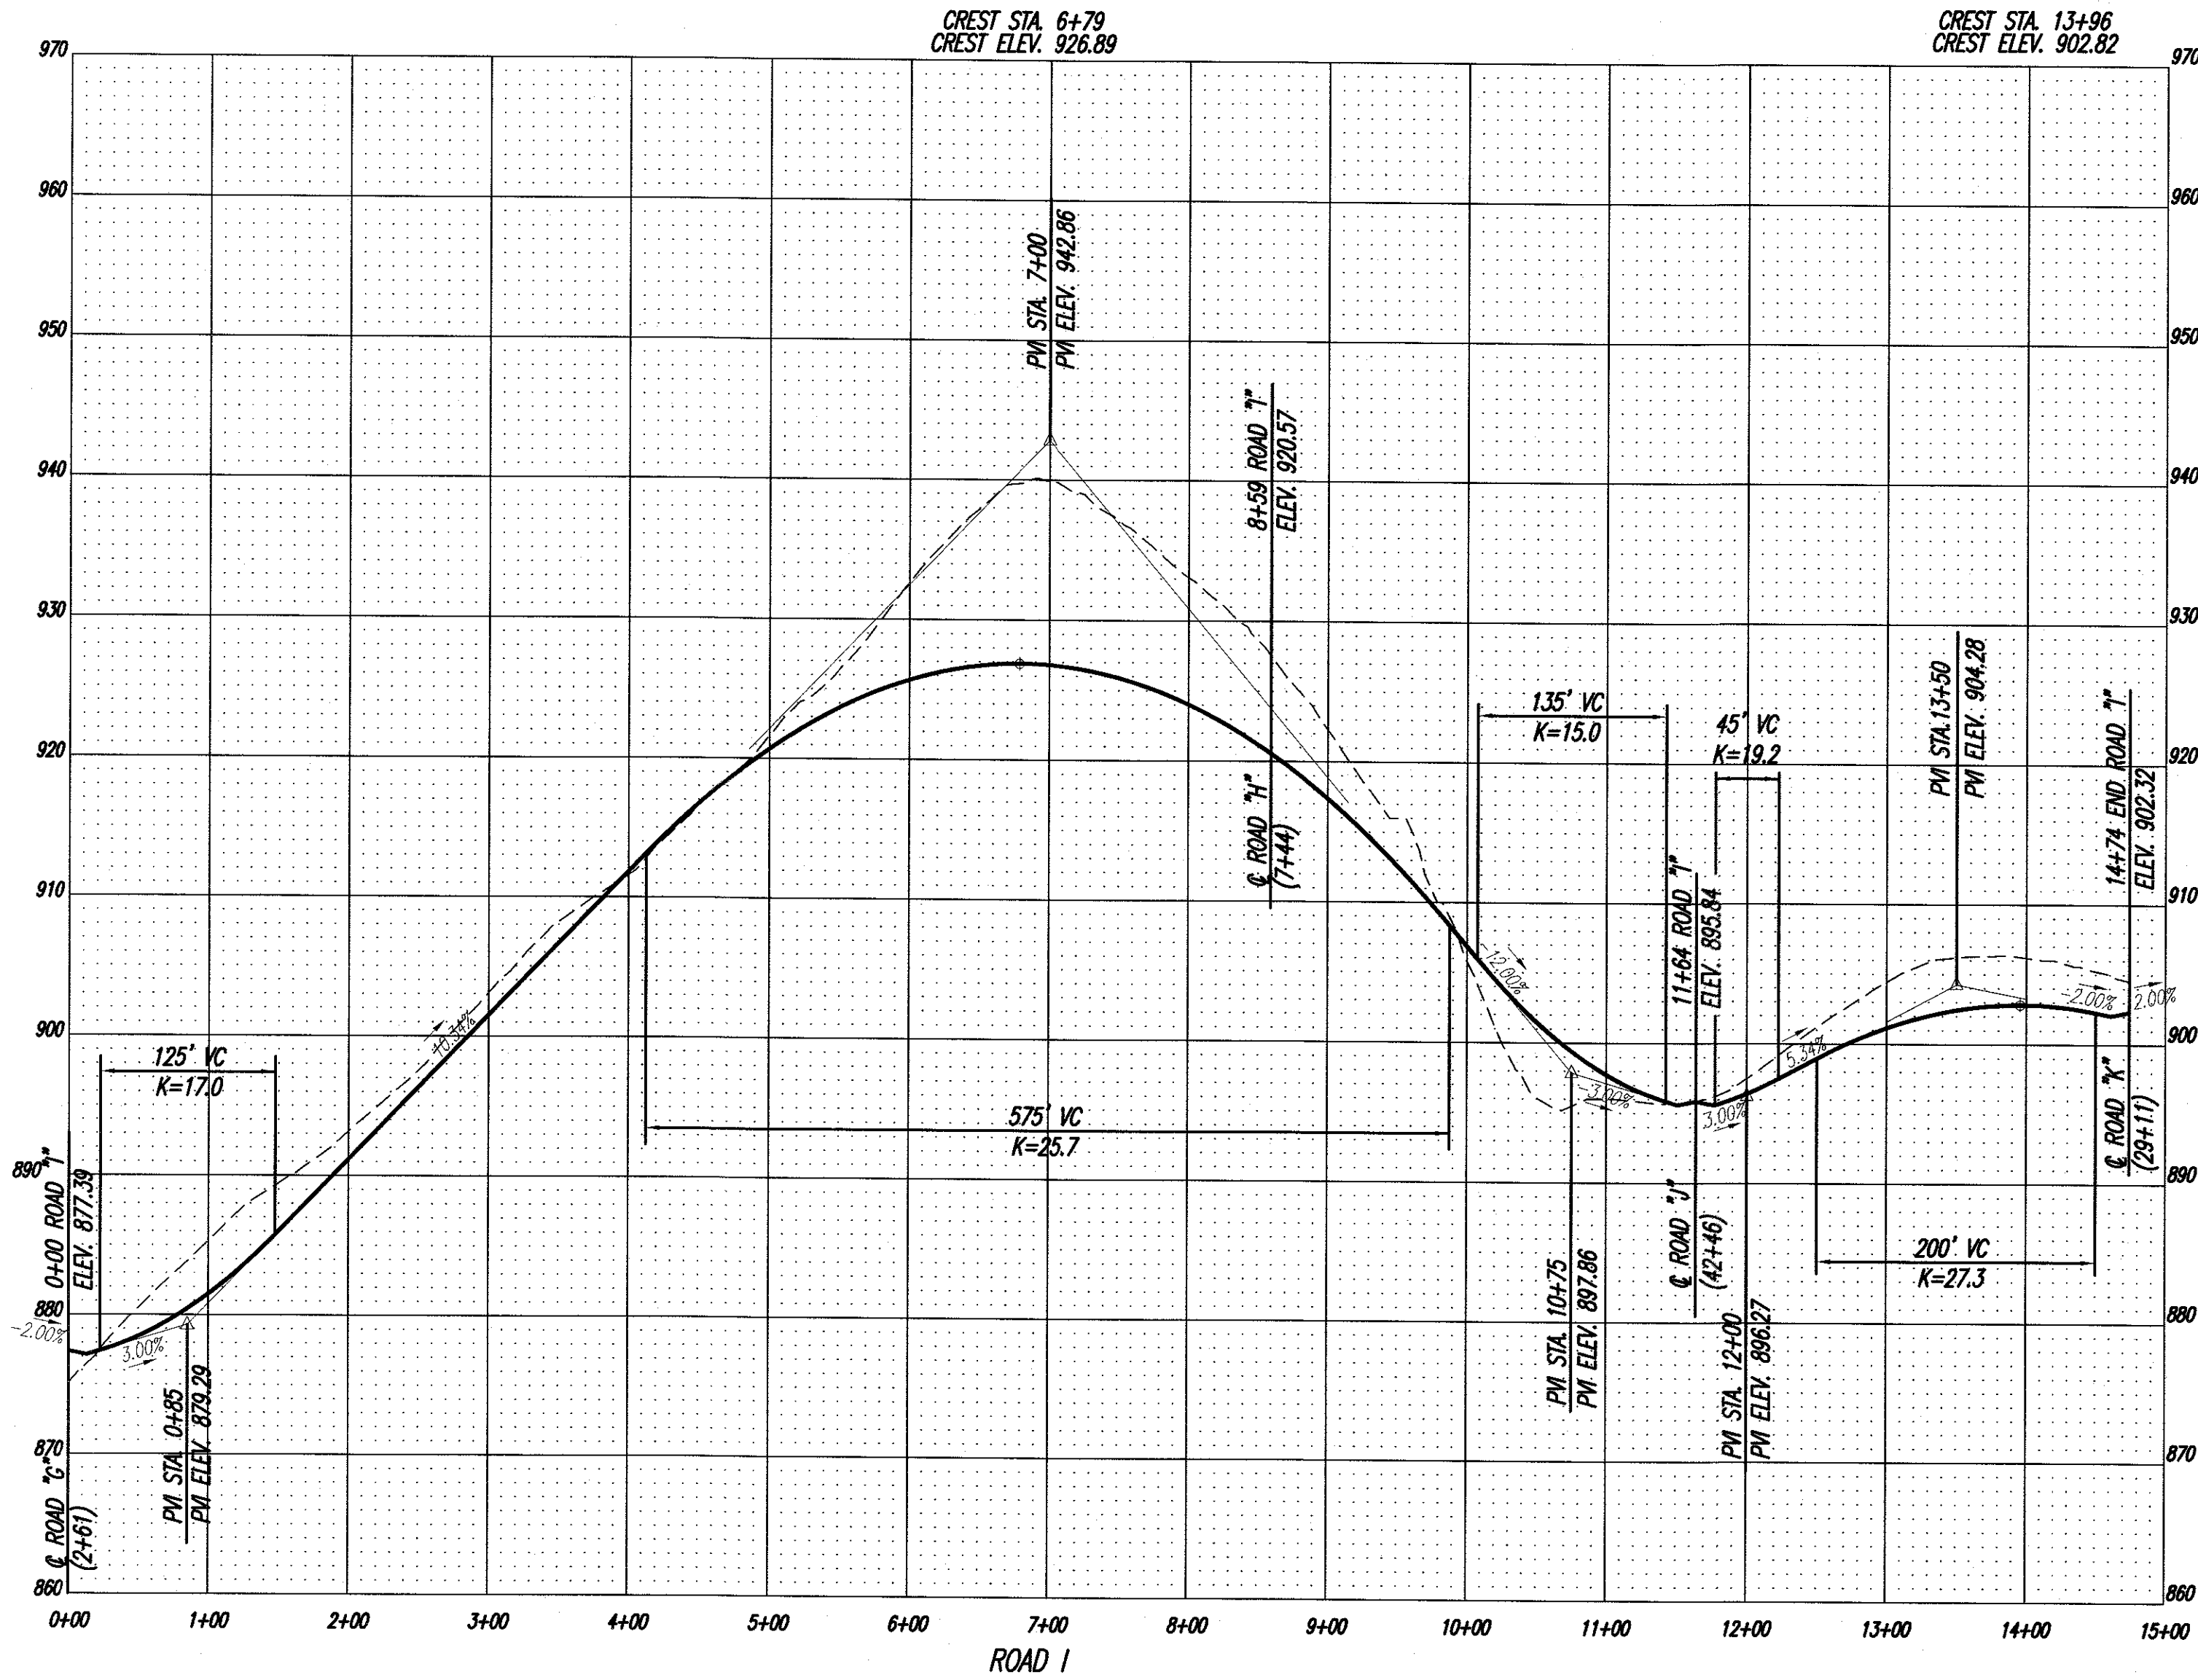

Innsbruck Farms

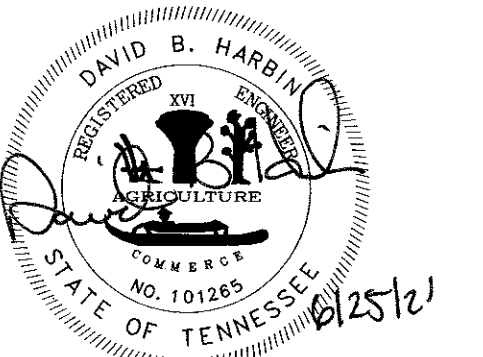

OWNER/DEVELOPER
RC RUGGLES, LLC
C/O BLANE CRISTMAN
10710 MURDOCK DRIVE
KNOXVILLE, TN 37932
PHONE: (865) 603-1509

25300-RP3

SHEET 7 OF 11 SHEET(S)



BATSON, HIMES, NORVELL & POE
REGISTERED ENGINEERS & LAND SURVEYORS
4334 PAPERMILL DRIVE
KNOXVILLE, TENNESSEE 37909
PHONE: (865) 588-6472
FAX: (865) 588-6473
email@bhn-p.com

DESIGNED DBH

DRAWN EEG

CHECKED DBH



NO.	DATE	REVISION
2	6-25-21	INCREASED COMMON AREAS, ADDED CLUB HOUSE & LAKE ACCESS
1	2-19-21	KKCP COMMENTS

NO.	DATE	REVISION

SCALE
HORIZONTAL: 1" = 100'
VERTICAL: 2" = 100'
DATE
01/18/21




ROAD PROFILE FOR
INNSBRUCK FARMS
TAX MAP 52, PARCELS 26.01, 26, 27 & 34
TAX MAP 52NB, PARCEL 1
DISTRICT 8, KNOX COUNTY, TENNESSEE

Q:\25300\25300.DWG

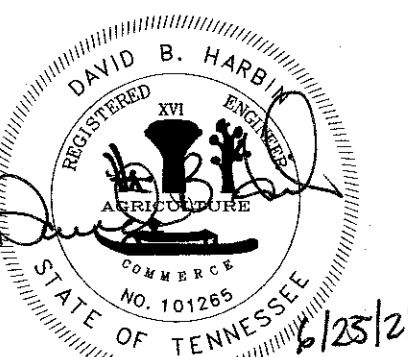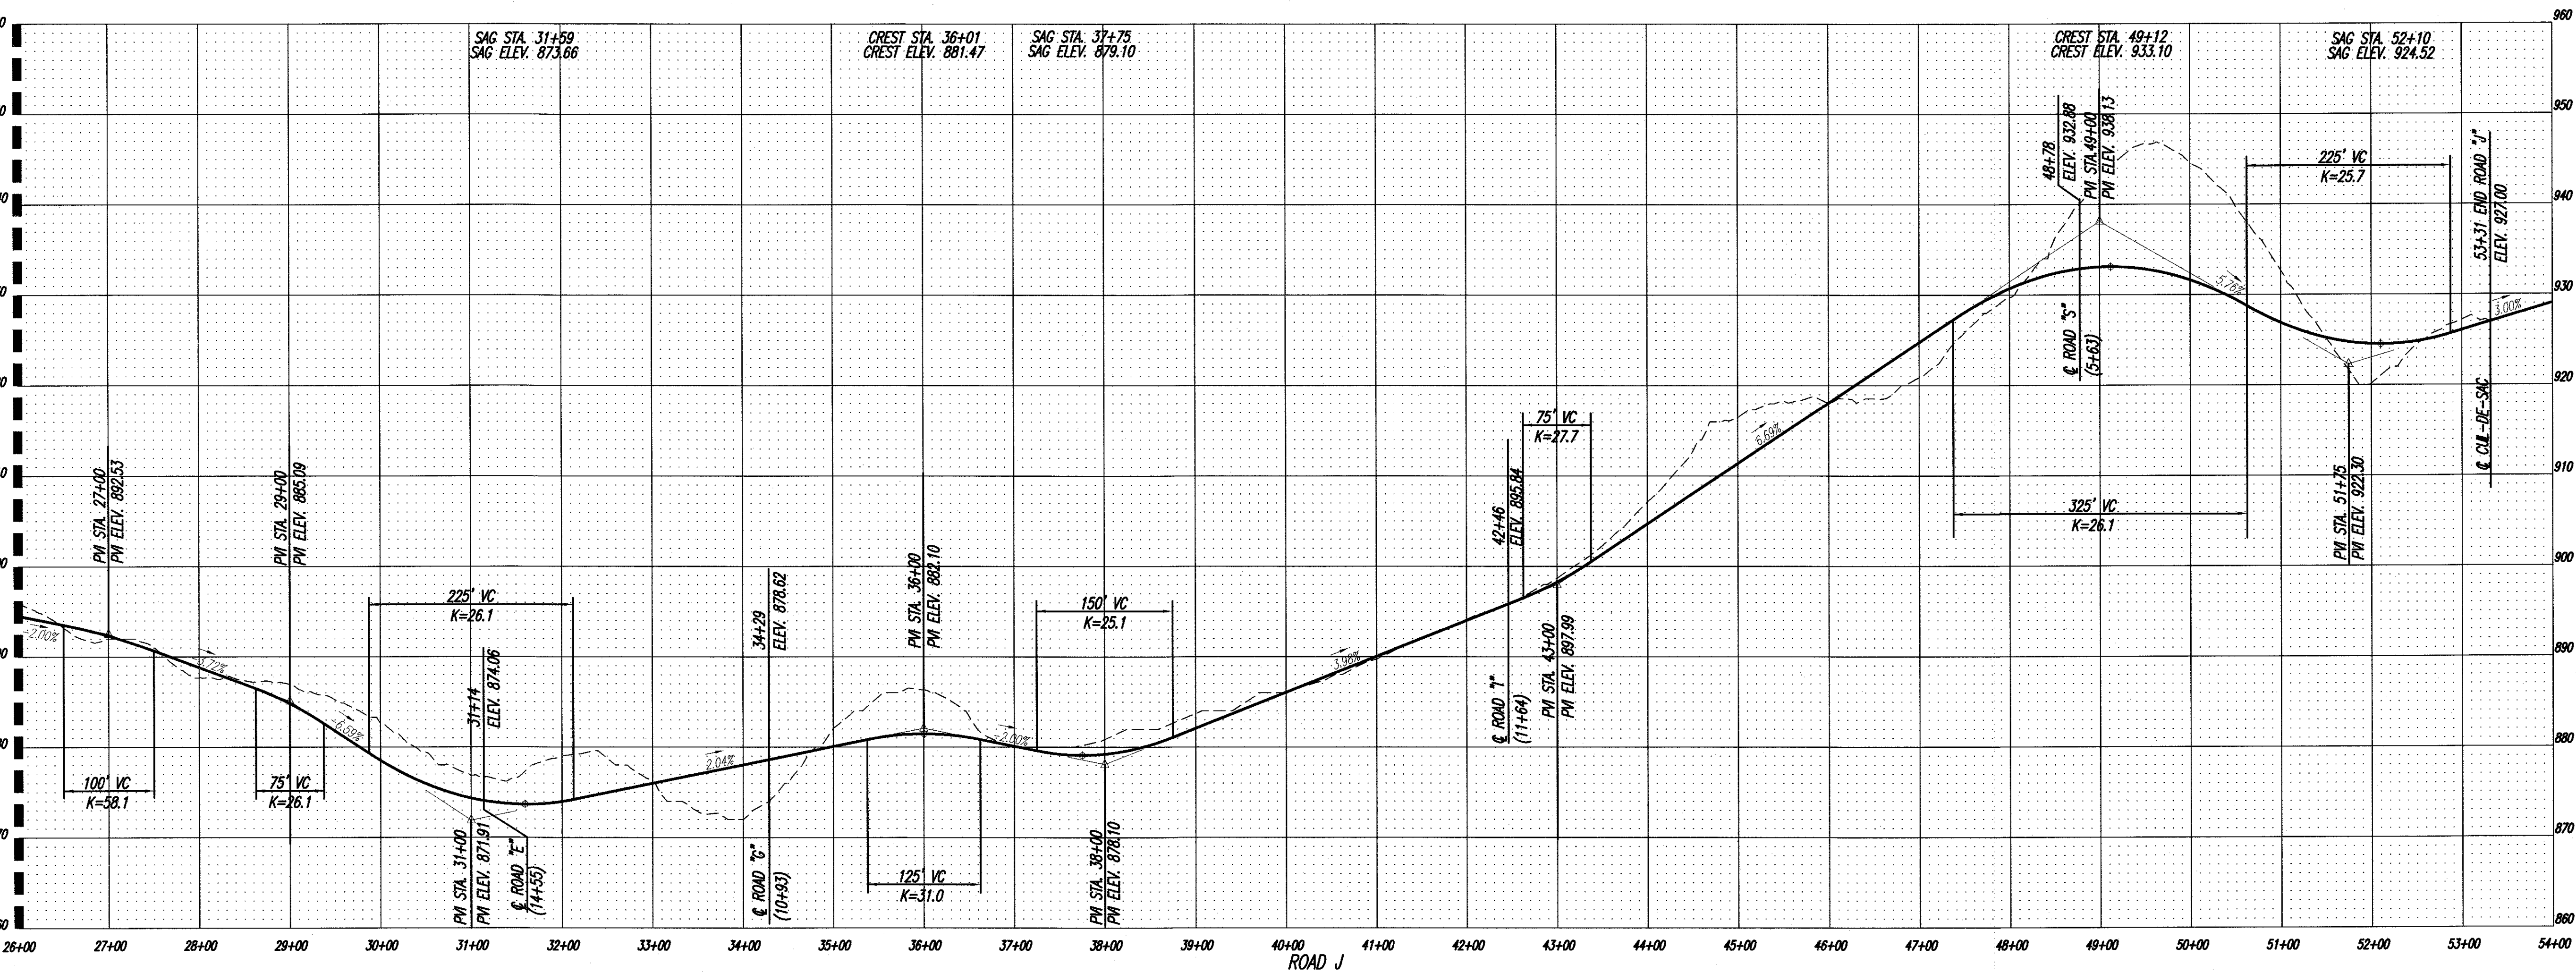

\\25300\\25300.DWG

ROAD PROFILE FOR
INNSBRUCK FARMS
TAX MAP 52, PARCELS 26.01, 26, 27 & 34
TAX MAP 52NB, PARCEL 1
DISTRICT 8, KNOX COUNTY, TENNESSEE

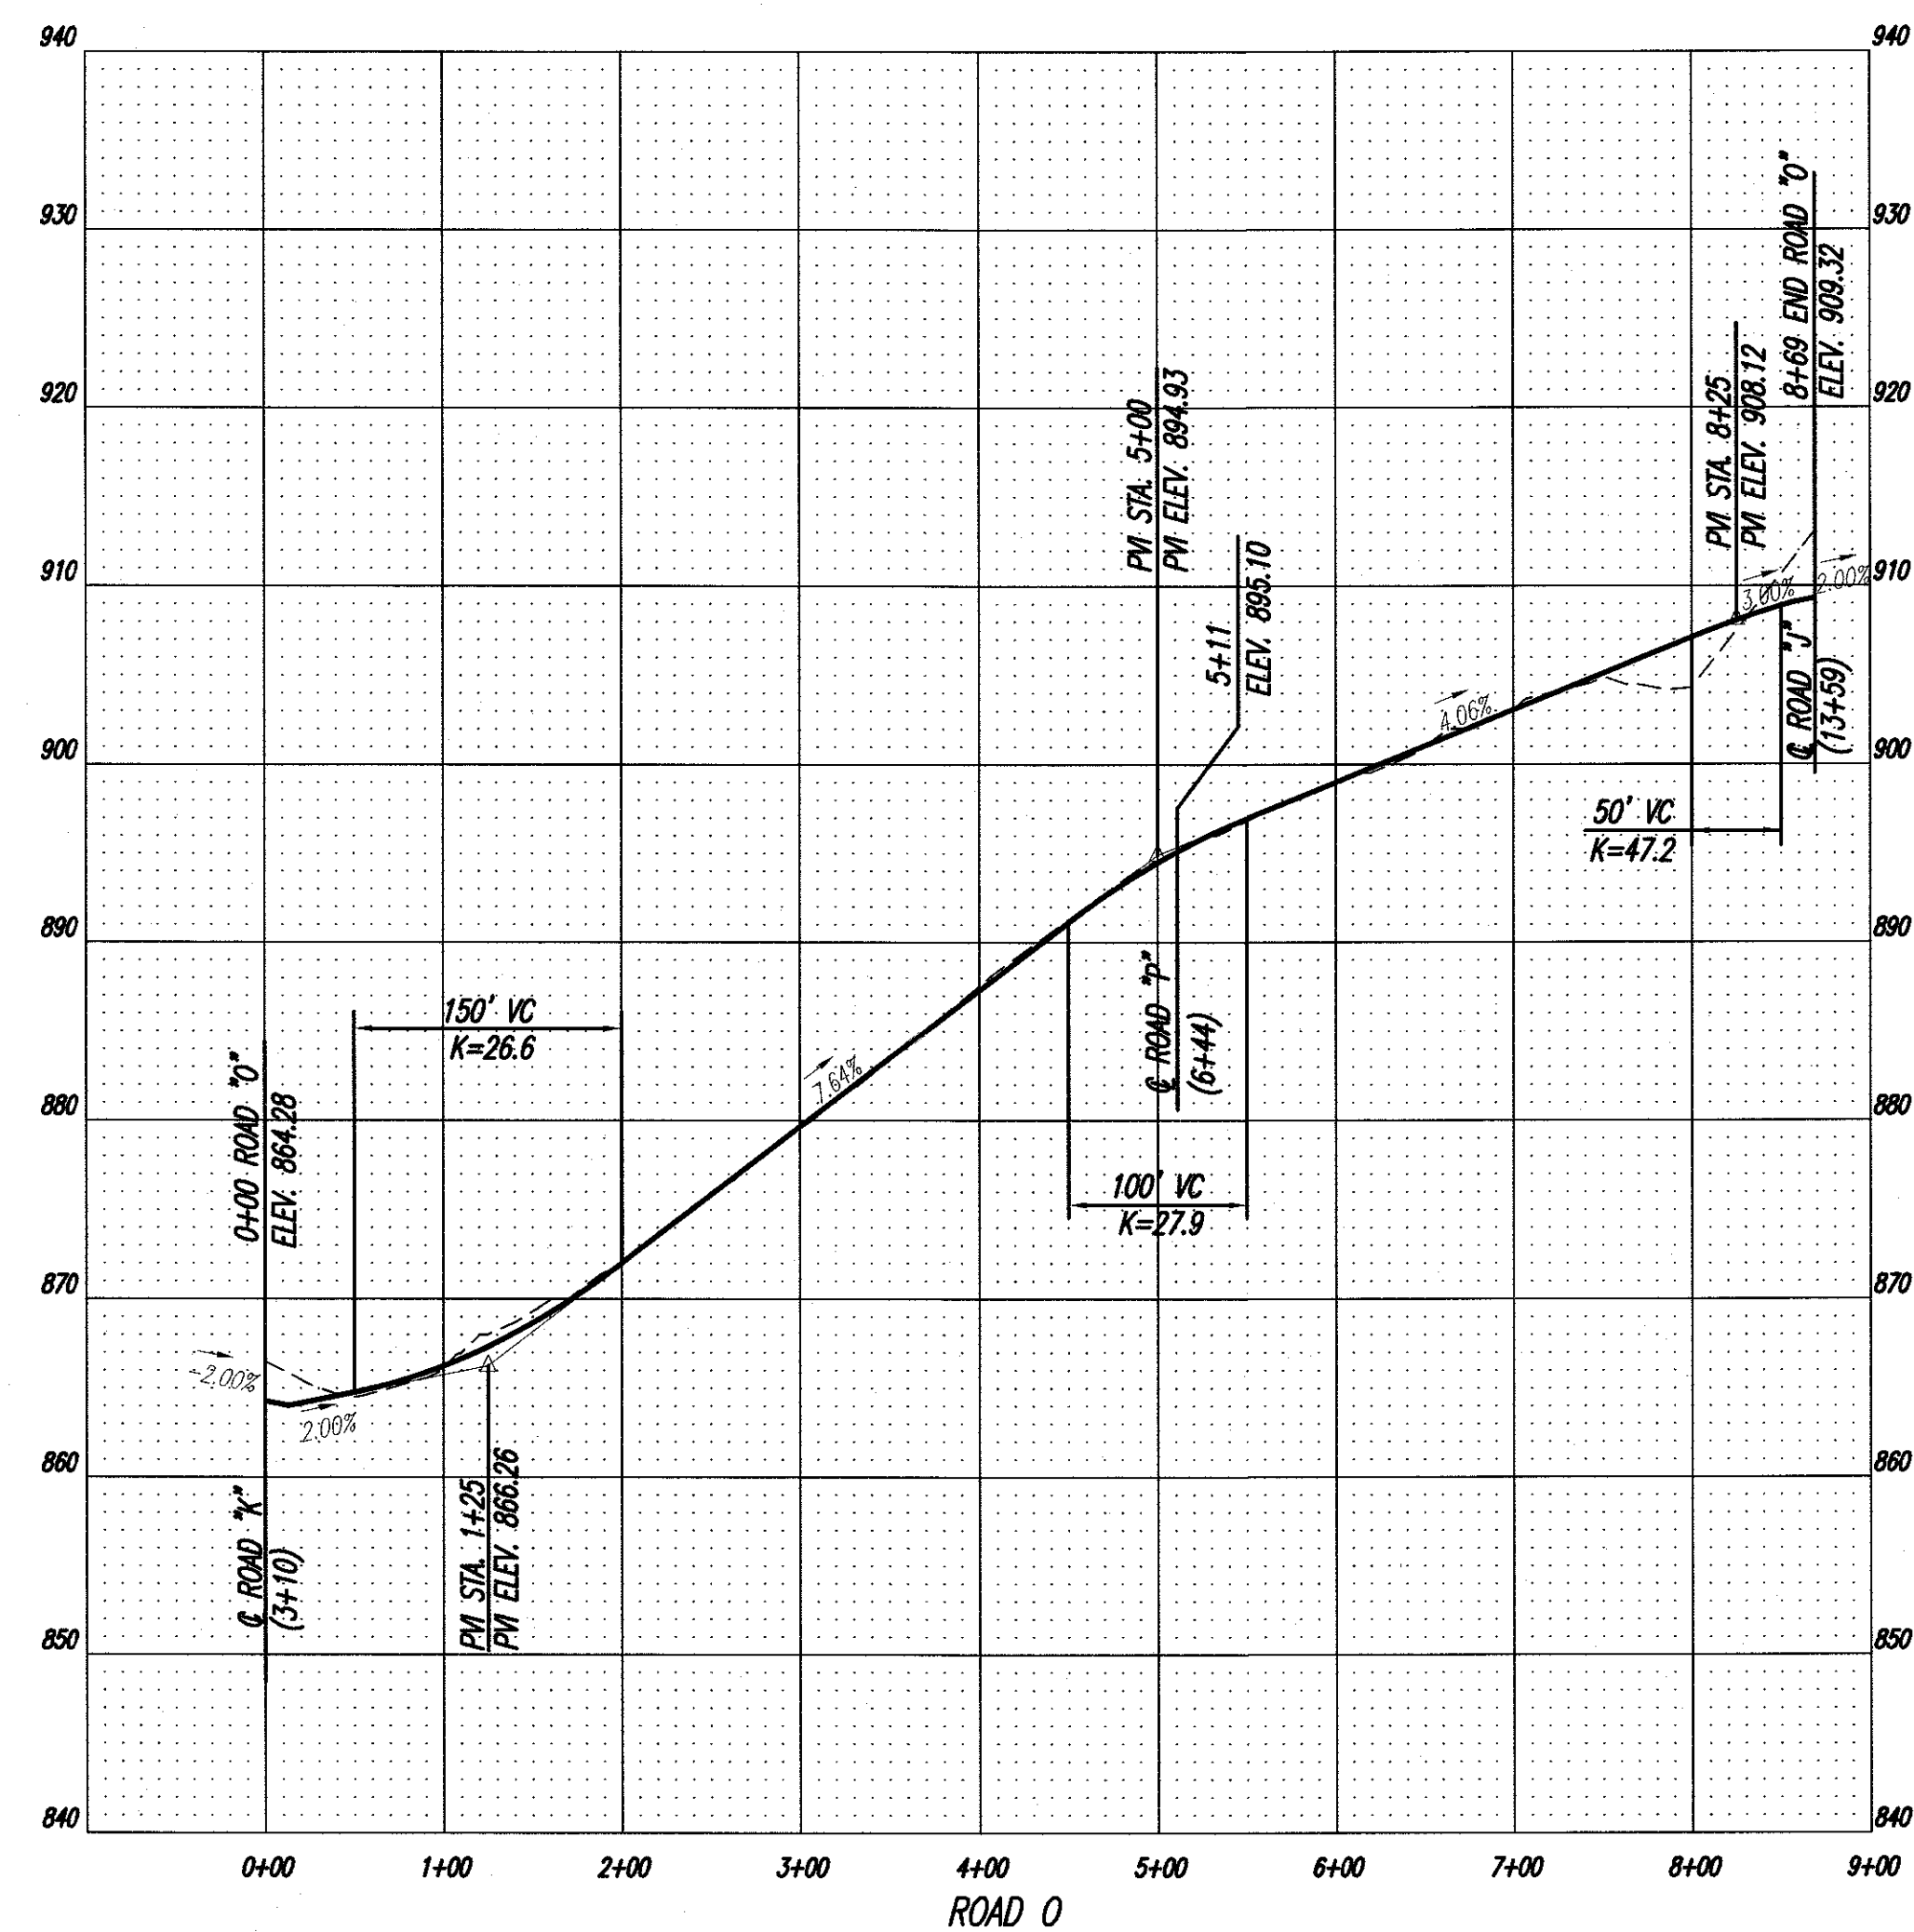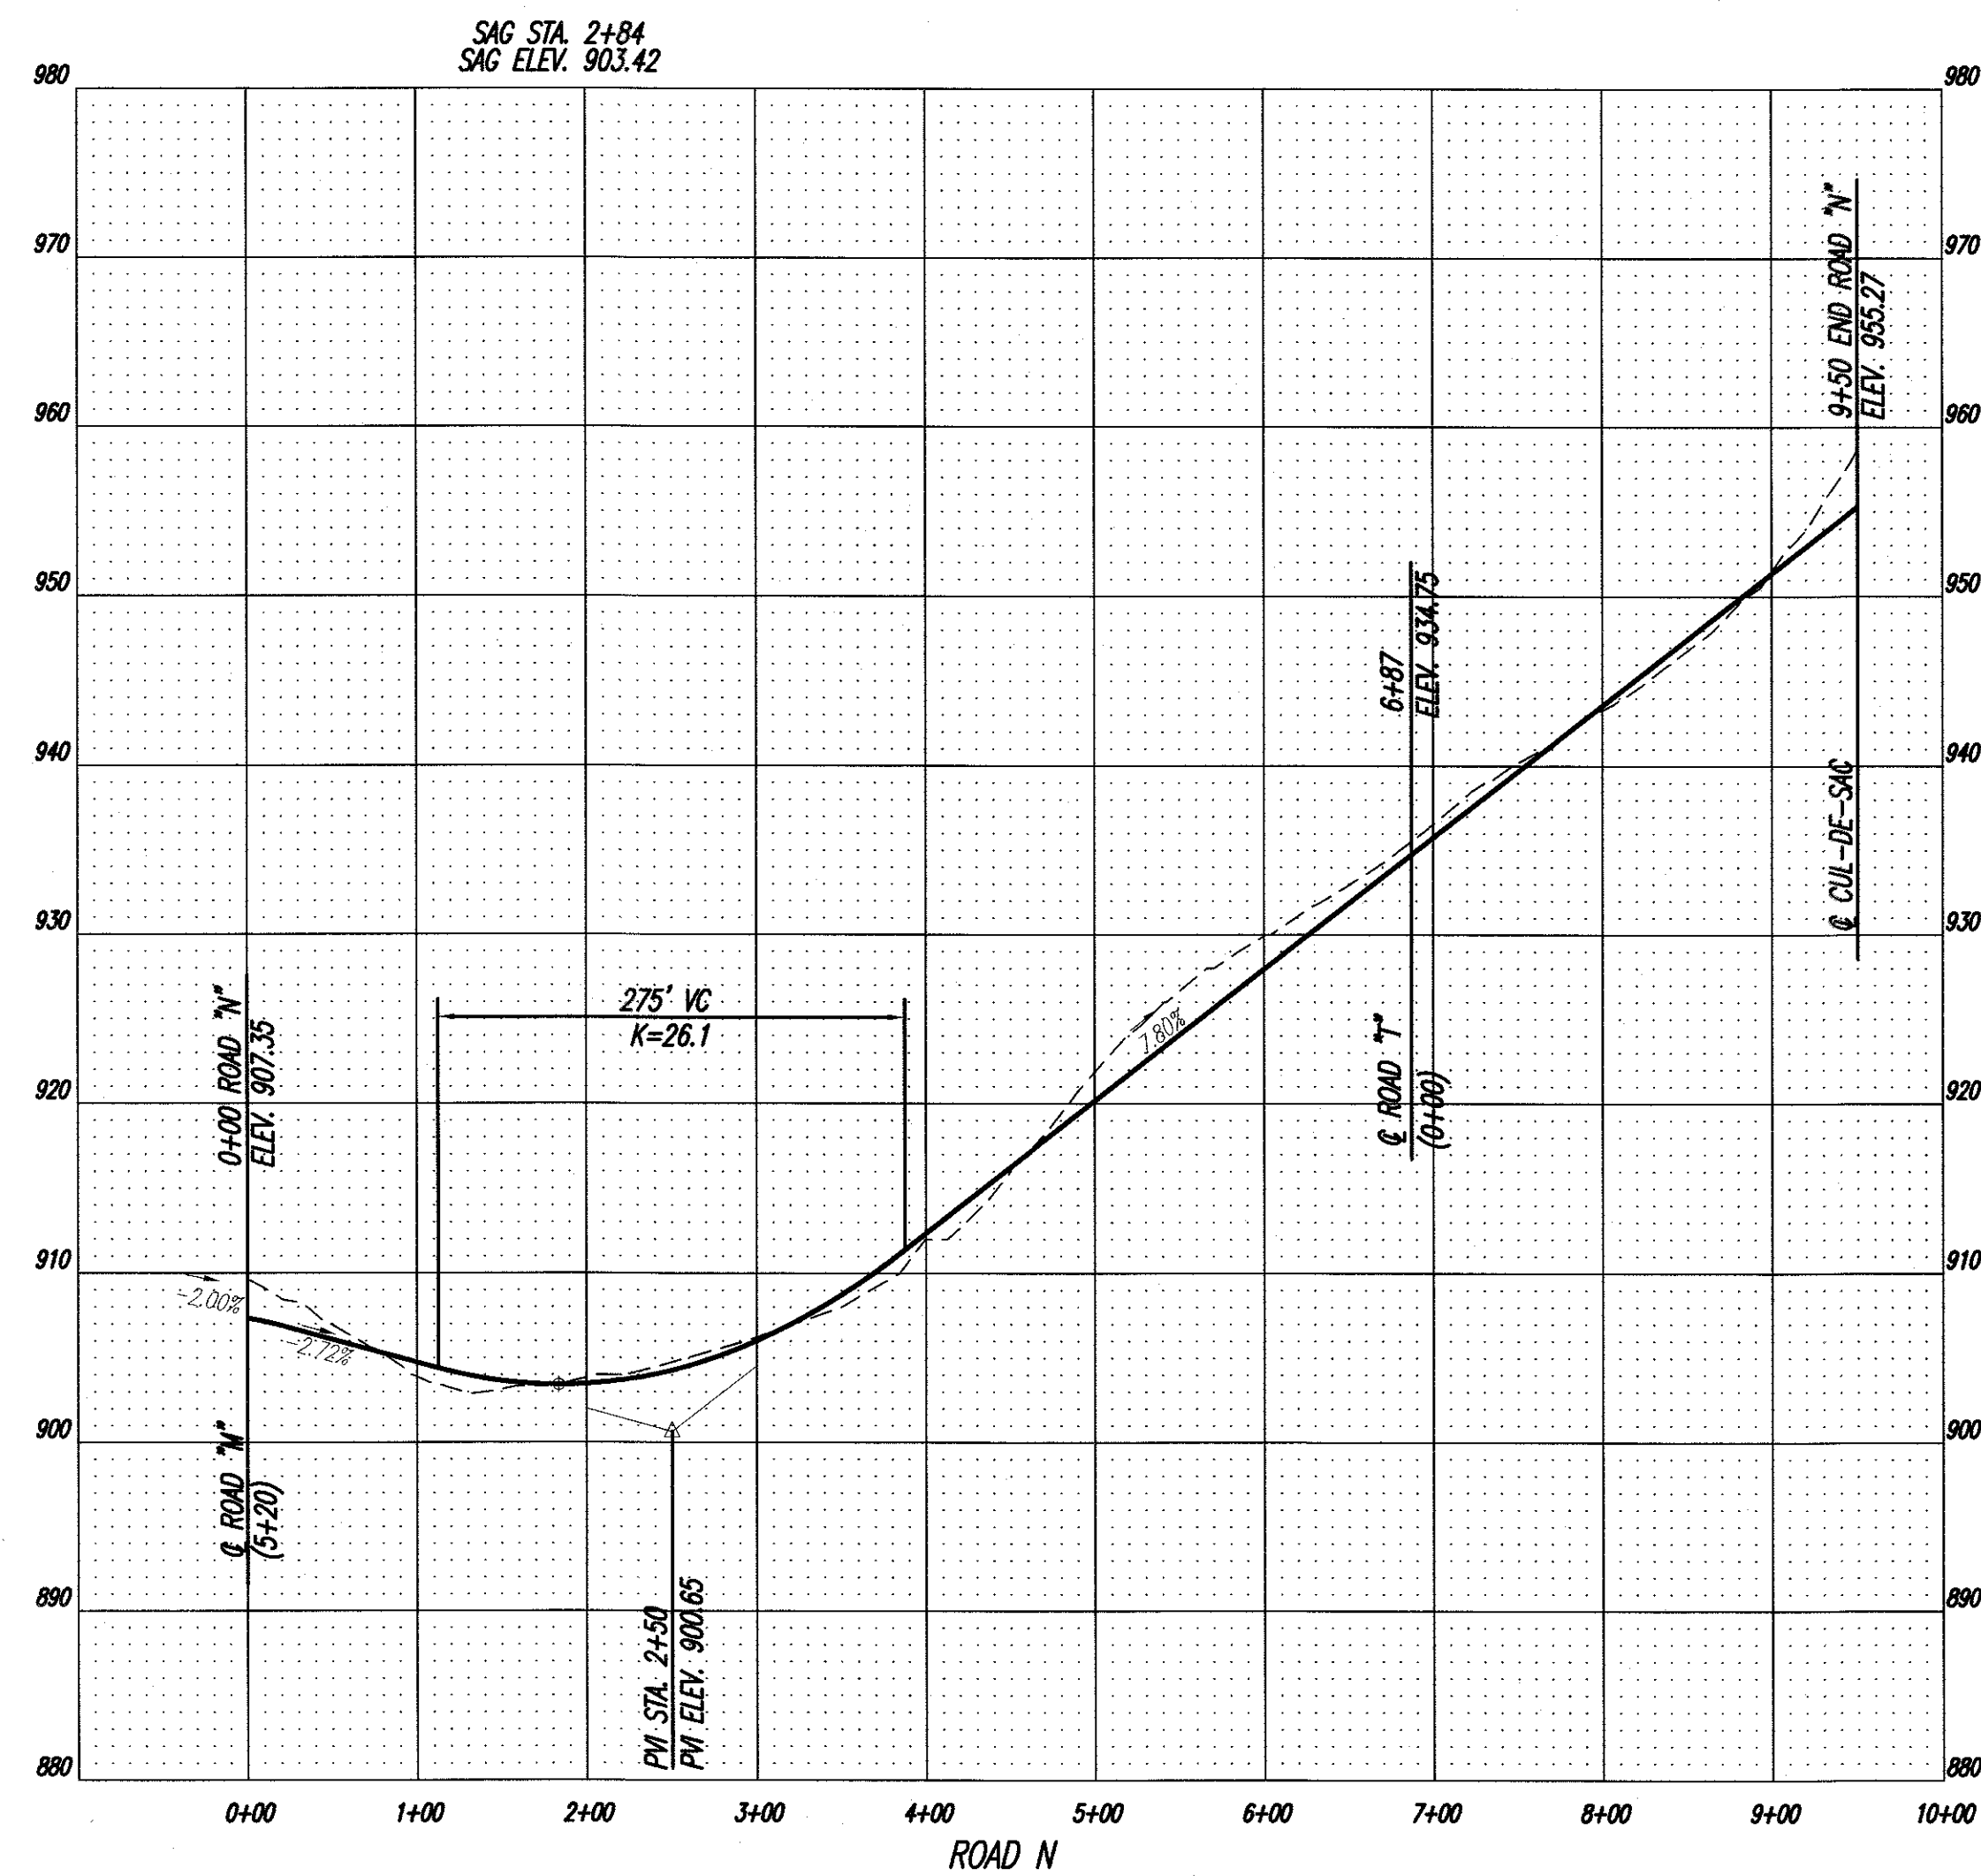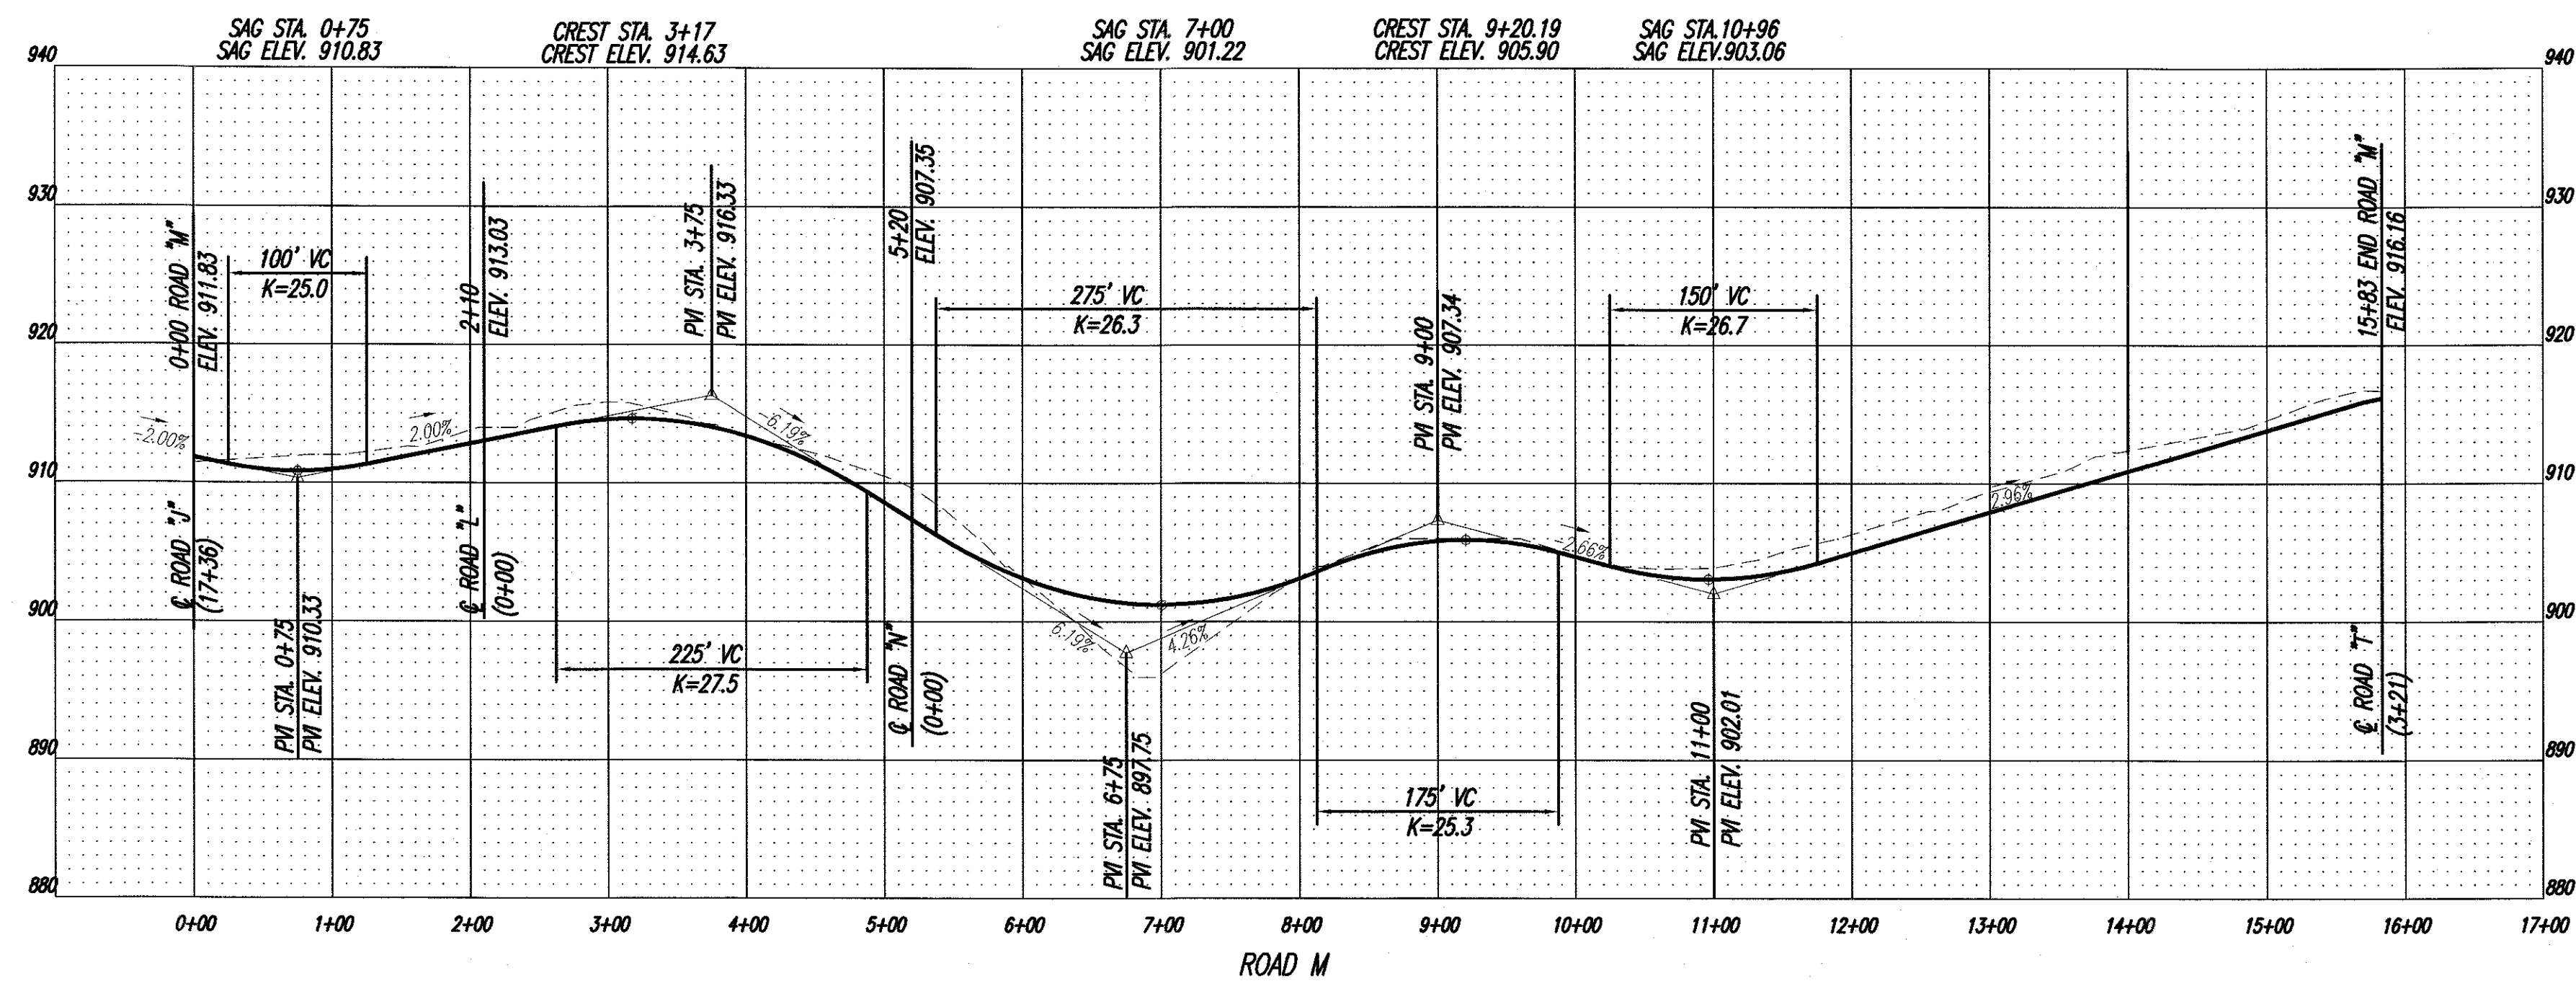

Innsbruck Farms



OWNER/DEVELOPER
RC RUGGLES, LLC
C/O BLANE CRISTMAN
10710 MURDOCK DRIVE
KNOXVILLE, TN 37932
PHONE: (865) 603-1509



BATSON, HIMES, NORVELL & POE
REGISTERED ENGINEERS & LAND SURVEYORS
4334 PAPERMILL DRIVE
KNOXVILLE, TENNESSEE 37909
PHONE: (865) 588-6472
FAX: (865) 588-6473
email@bhn-p.com

DESIGNED

DBH

DRAWN

EEG

CHECKED

DBH

NO.	DATE	REVISION
2	6-25-21	INCREASED COMMON AREAS, ADDED CLUB HOUSE & LAKE ACCESS
1	2-13-21	KKCP COMMENTS

APPR.

NO.	DATE	REVISION

APPR.

SCALE

HORIZONTAL: 1" = 100'
VERTICAL: 2" INTERVAL

DATE

01/18/21

ROAD PROFILE FOR
INNSBRUCK FARMS

TAX MAP 52, PARCELS 26.01, 26, 27 & 34
TAX MAP 52NB, PARCEL 1
DISTRICT 8, KNOX COUNTY, TENNESSEE





25300-RP6

SHEET 10


OF

11 SHEET(S)

Q:\25300\25300.DWG

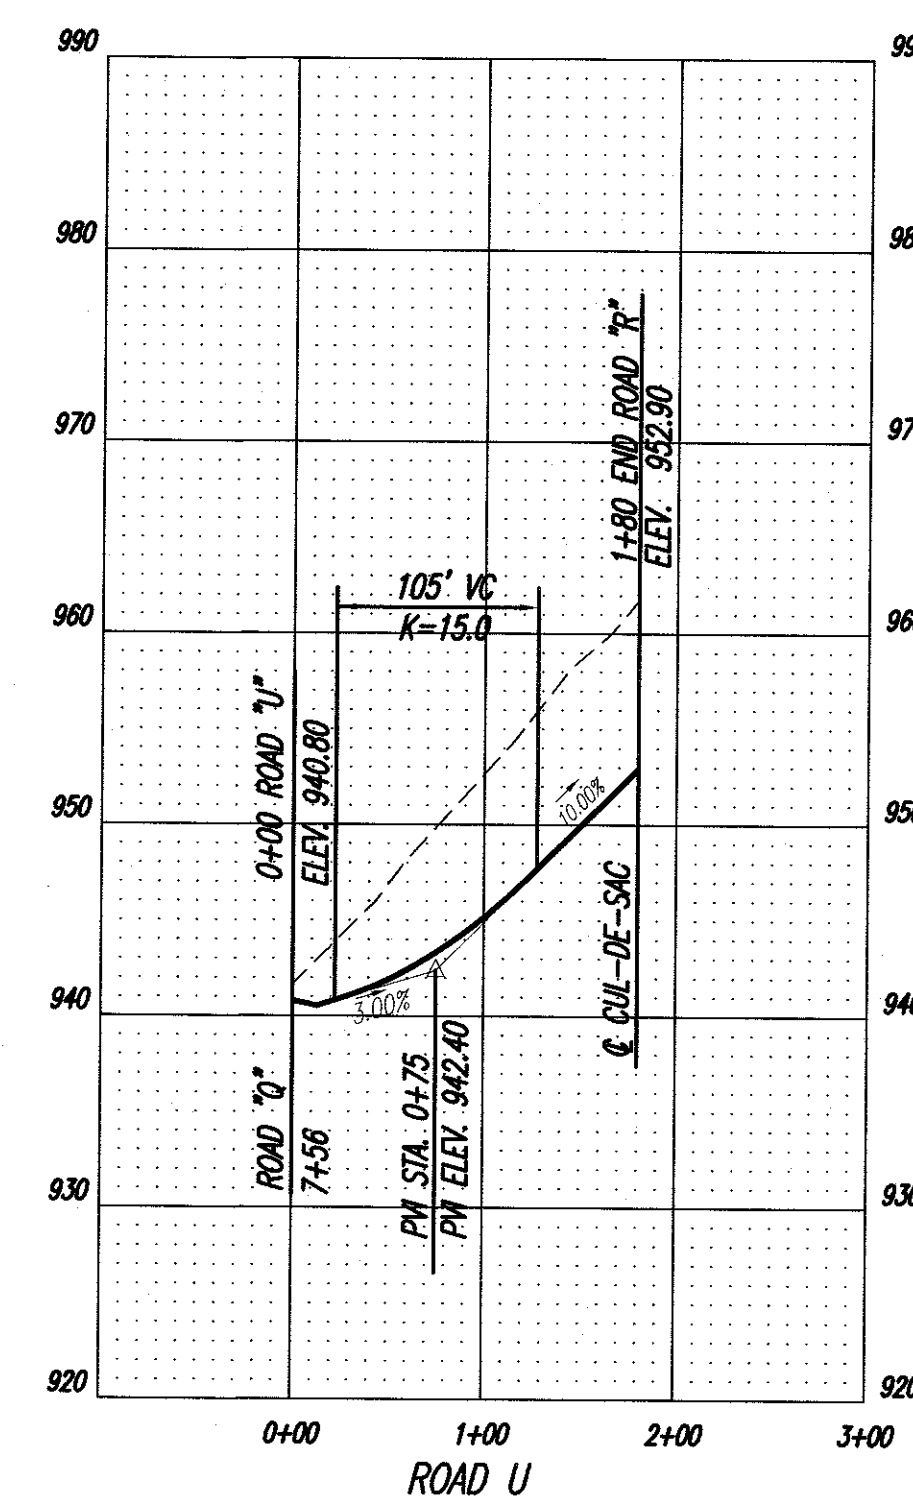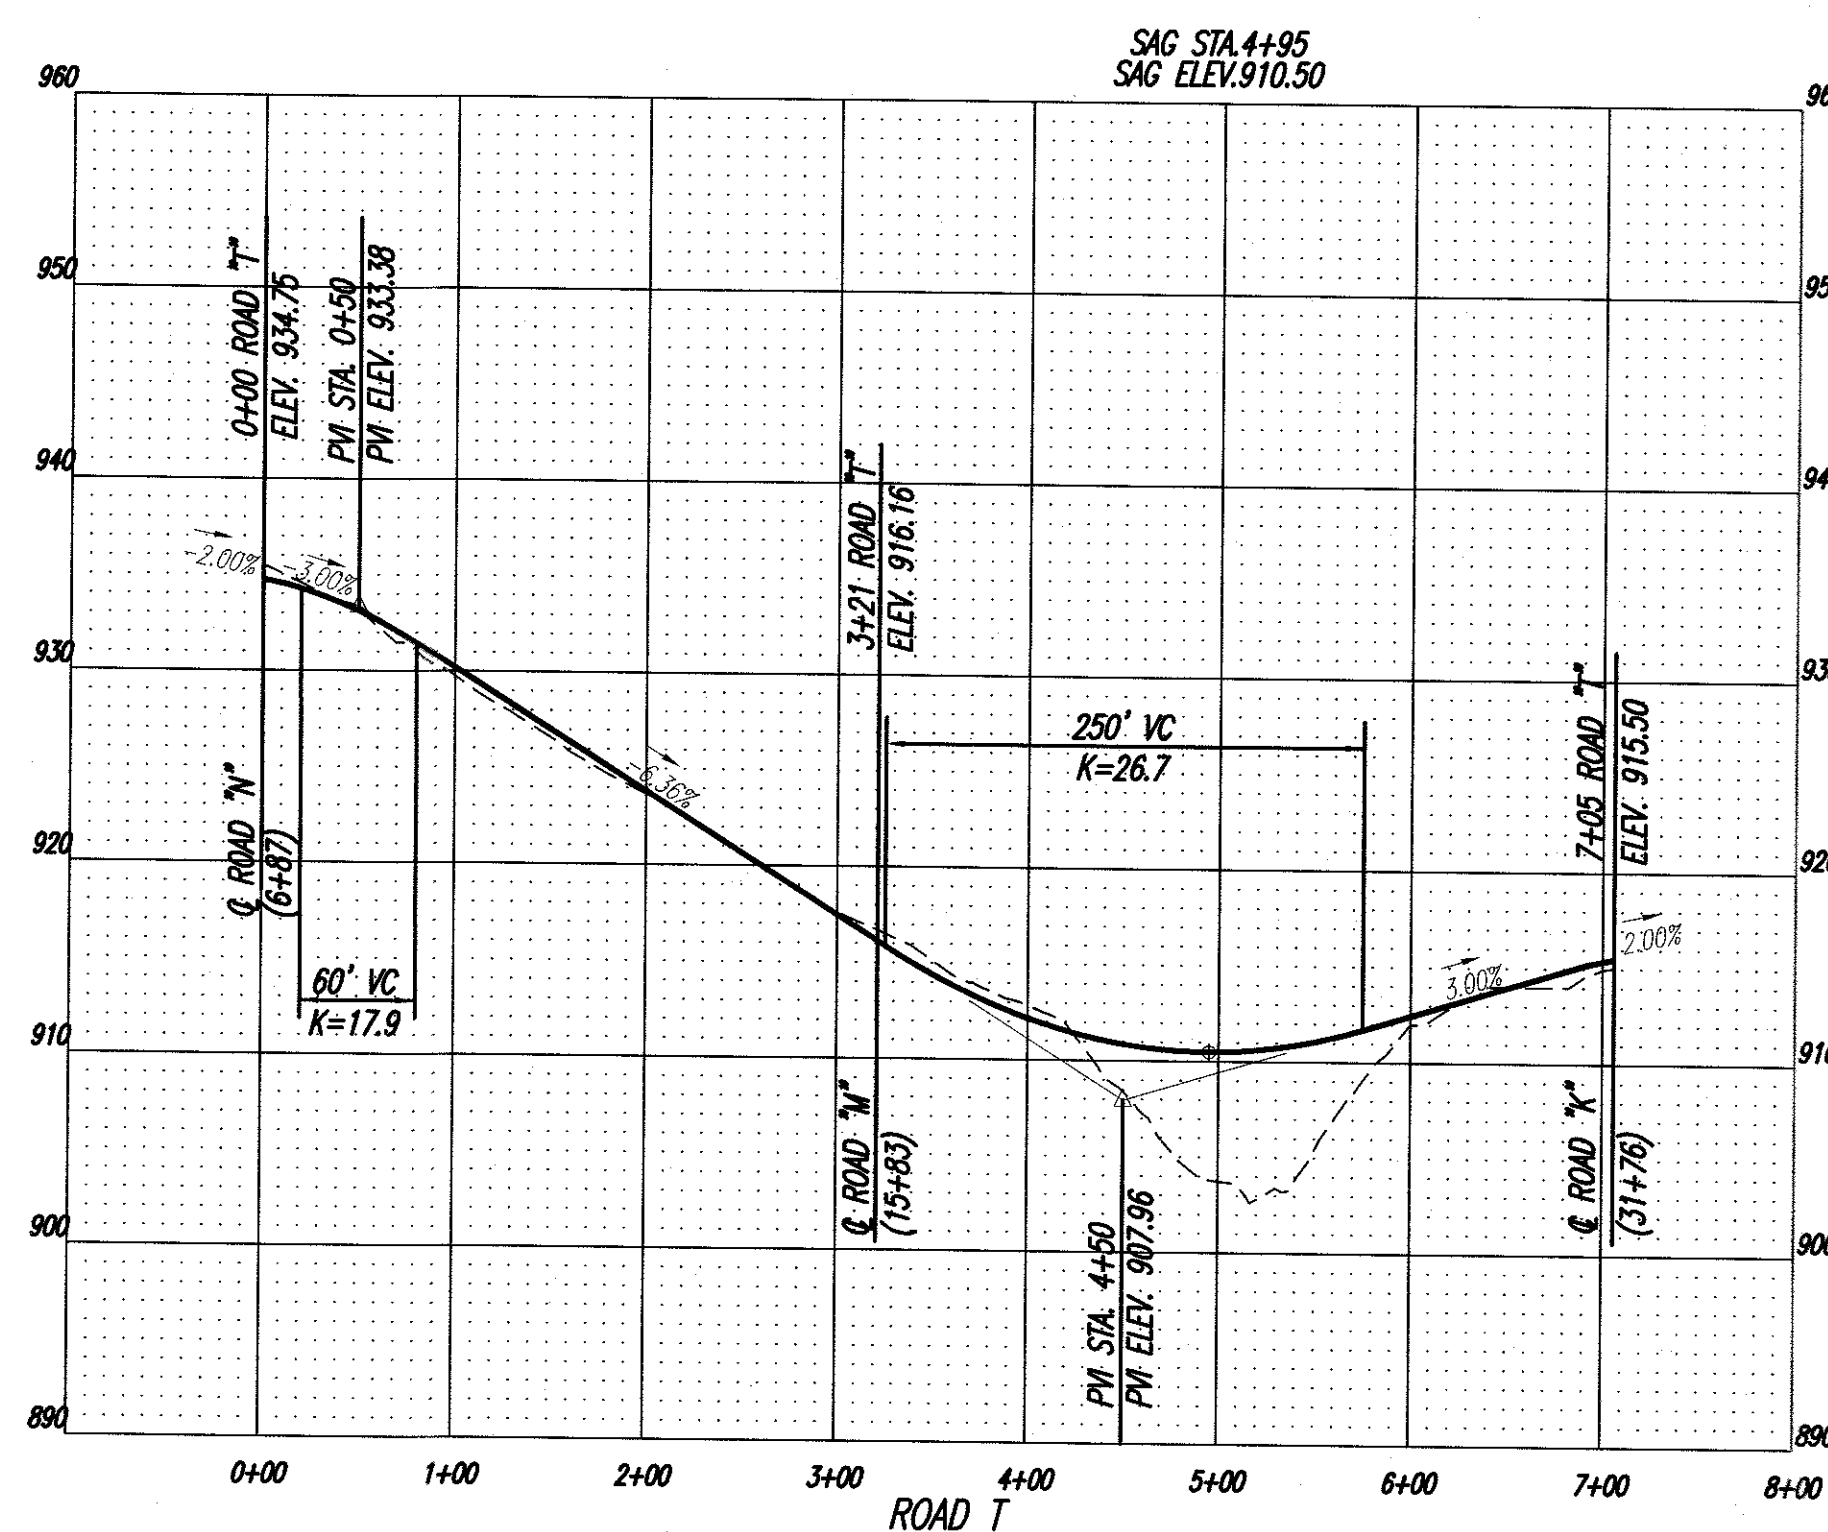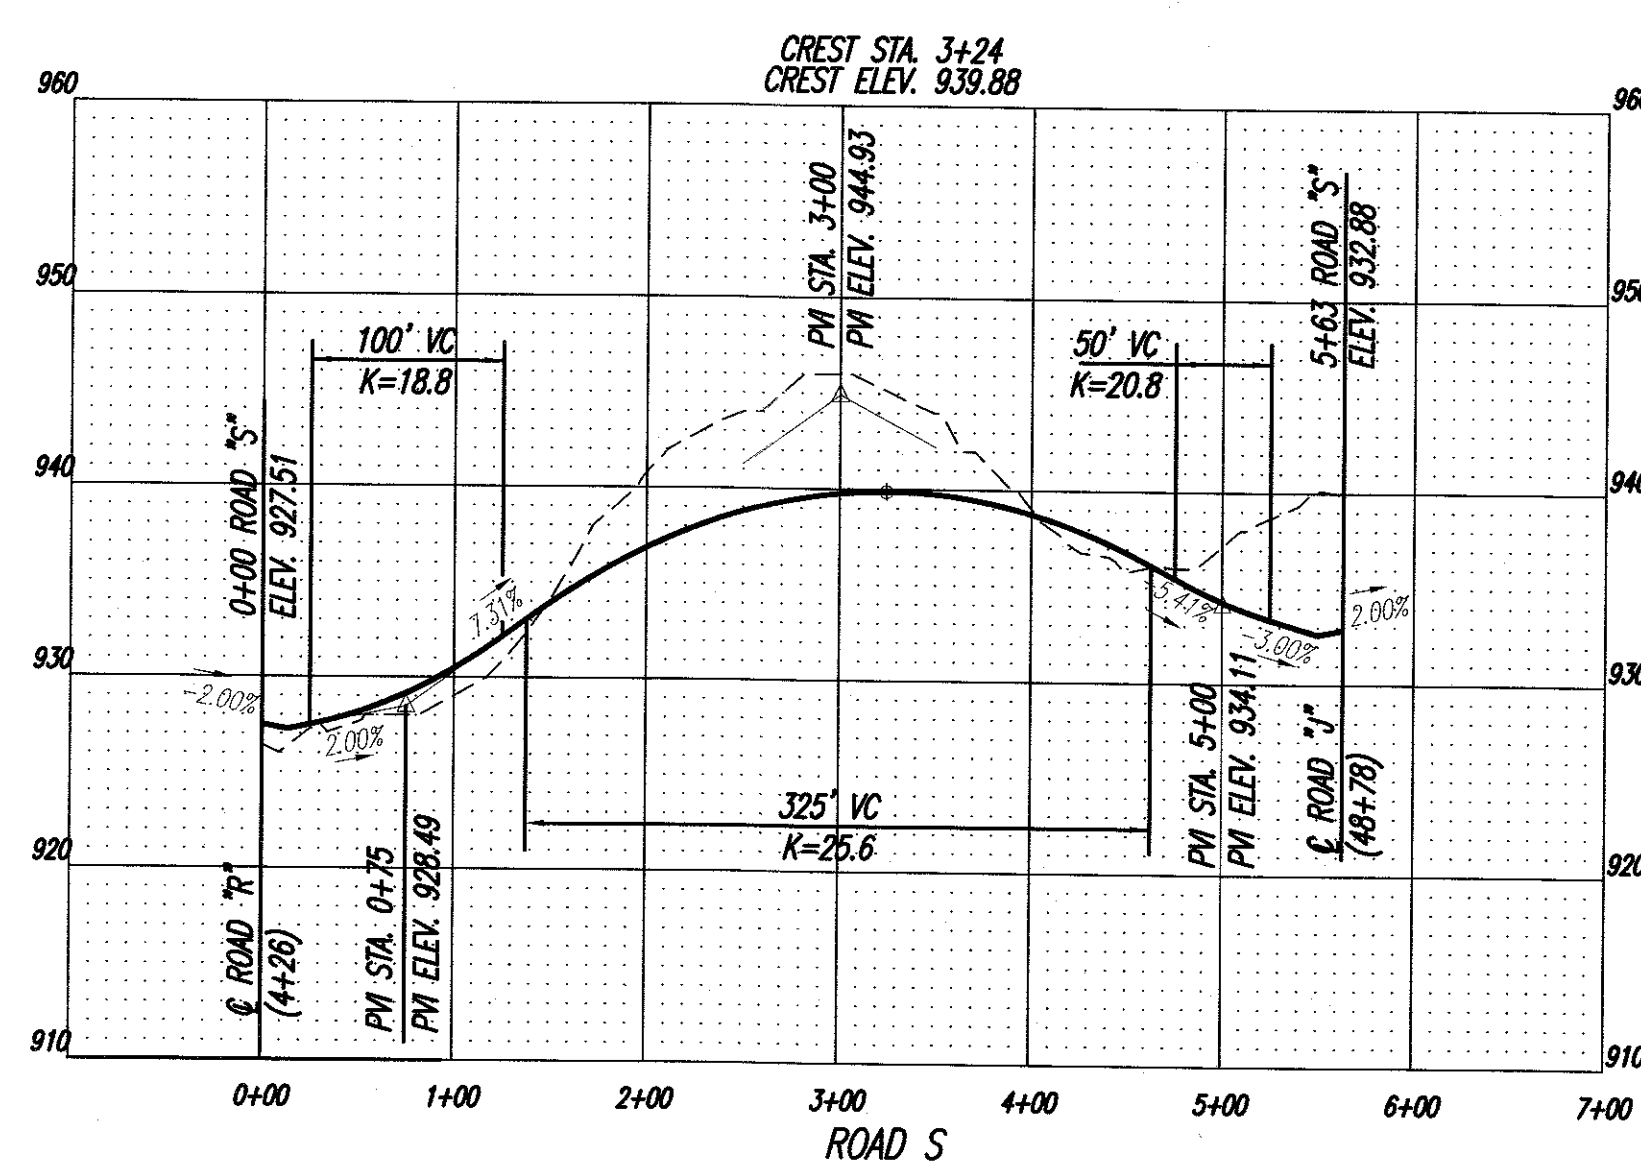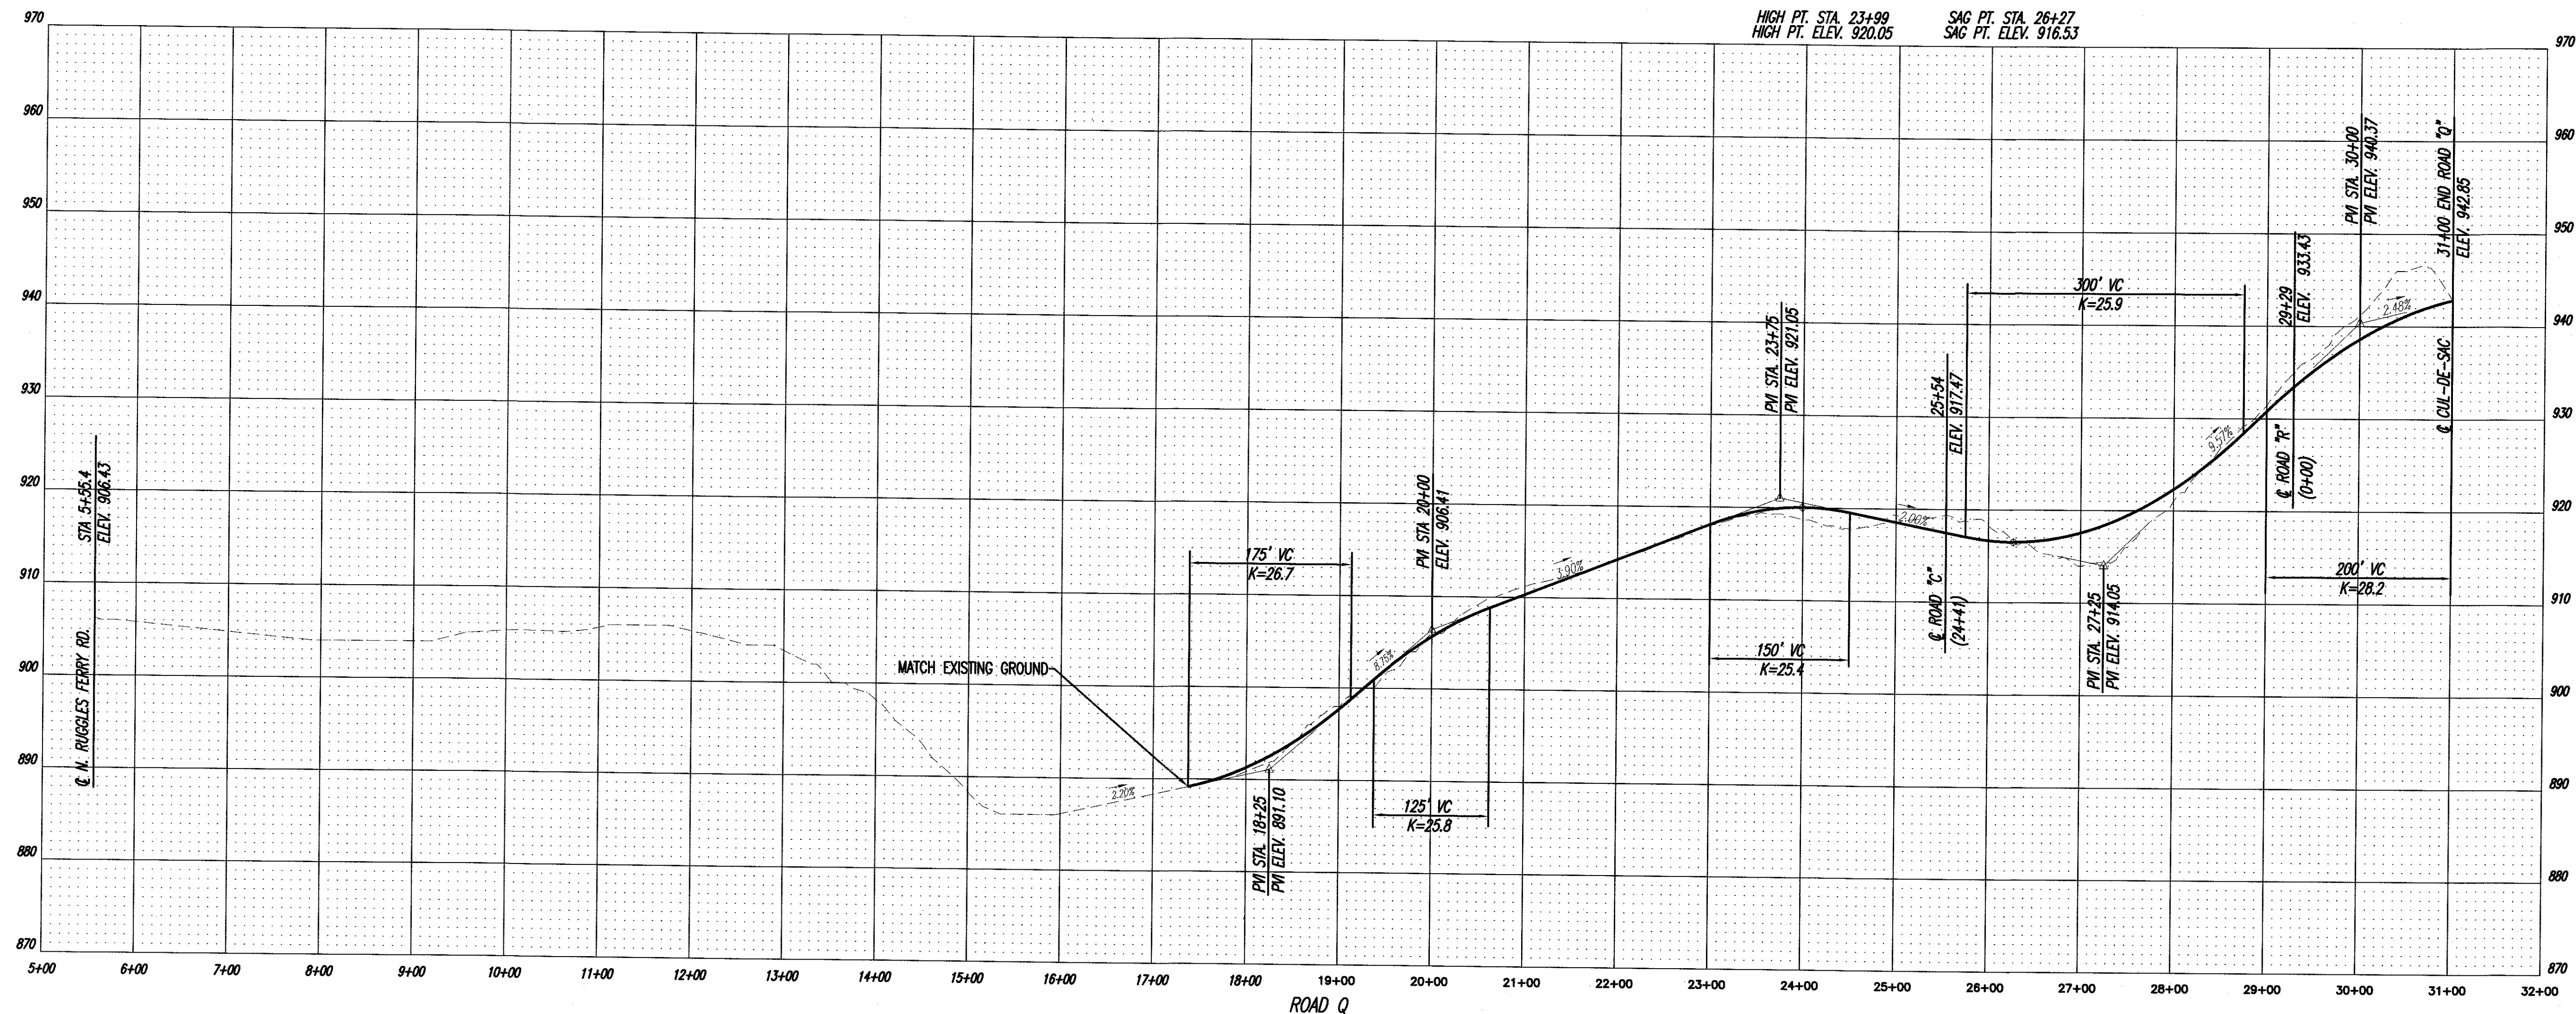

Innsbruck Farms

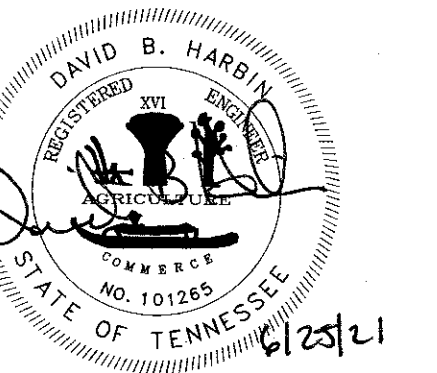

OWNER/DEVELOPER
RC RUGGLES, LLC
C/O BLANE CRISTMAN
10710 MURDOCK DRIVE
KNOXVILLE, TN 37932
PHONE: (865) 603-1509



BATSON, HIMES, NORVELL & POE
REGISTERED ENGINEERS & LAND SURVEYORS
4334 PAPERMILL DRIVE
KNOXVILLE, TENNESSEE 37909
PHONE: (865) 588-6472
FAX: (865) 588-6473
email@bhn-p.com

DESIGNED

DBH

DRAWN

EEG

CHECKED

DBH

NO.	DATE	REVISION	APPR.
2	6-25-21	INCREASED COMMON AREAS, ADDED CLUB HOUSE & LAKE ACCESS	
1	2-19-21	KKCP COMMENTS	

NO.	DATE	REVISION	APPR.

SCALE HORIZONTAL: 1" = 100' VERTICAL: 2" INTERVAL	DATE 01/18/21
---	------------------

ROAD PROFILE FOR INNSBRUCK FARMS

TAX MAP 52, PARCELS 26.01, 26, 27 & 34
TAX MAP 52NB, PARCEL 1
DISTRICT 8, KNOX COUNTY, TENNESSEE

25300-RP7

SHEET 11 OF 11 SHEET(S)

Q:\25300\25300.DWG