


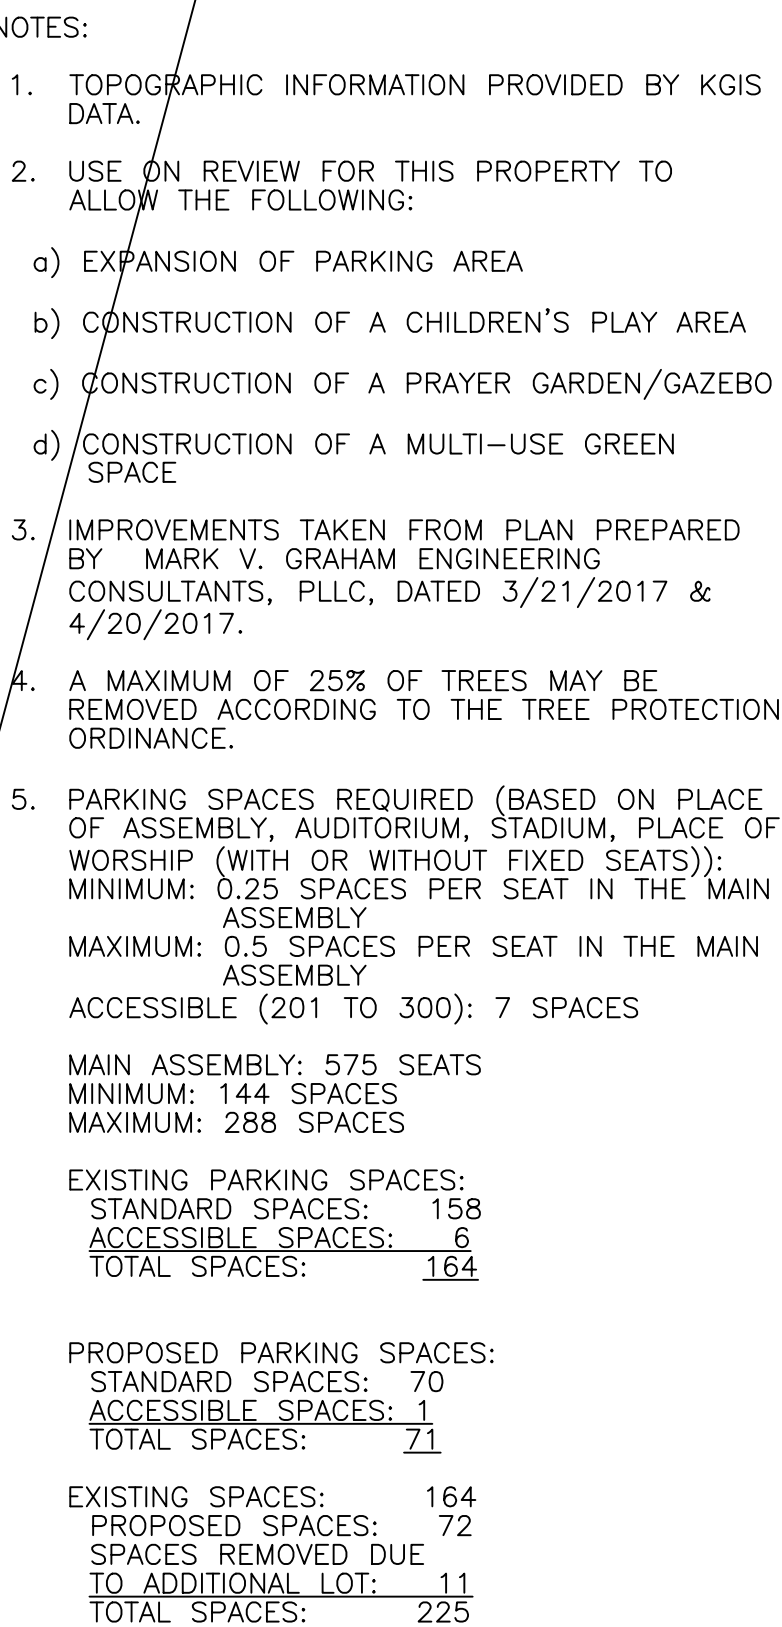

FOR FILE CE NOXVILLE	25130-GS
	SHEET 3 OF 4 SHEET(S)

DEED REFERENCES: PLAT INSTR# 201208240012541
DEED REFERENCES: DEED INSTR# 201804170061462

0' 30' 60' 90' 120'


1"=30'

DEED REFERENCES: PLAT INSTR# 201208240012541
DEED REFERENCES: DEED INSTR# 201804170061462

DEED REFERENCES: PLAT INSTR# 201208240012541
DEED REFERENCES: DEED INSTR# 201804170061462

[illegible]

BATSON, HIMES, NORVELL & POE
REGISTERED ENGINEERS & LAND SURVEYORS
4334 PAPERMILL DRIVE
KNOXVILLE, TENNESSEE 37909
PHONE: (865) 588-6472
FAX: (865) 588-6473
email@bhn-p.com

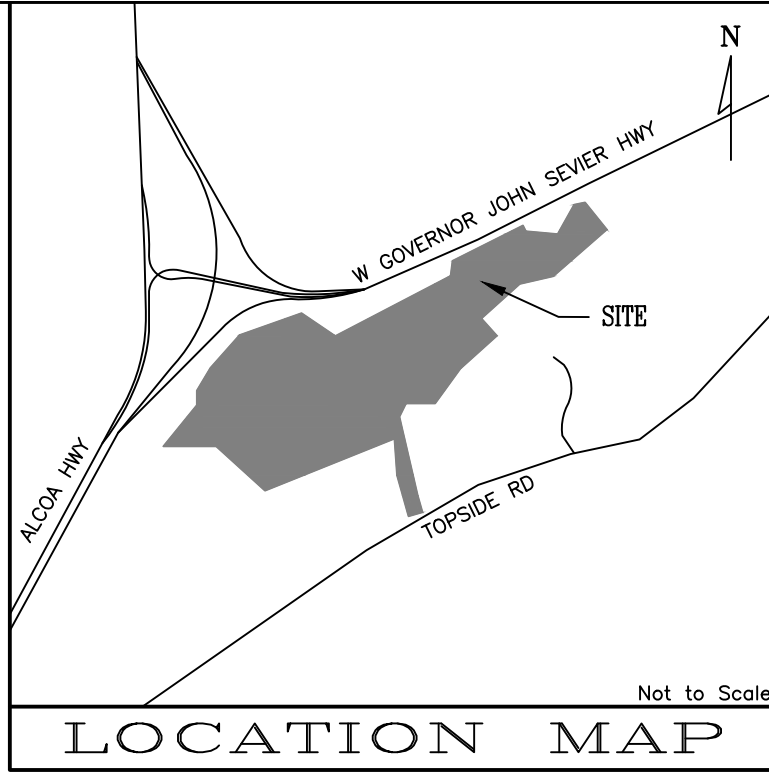

SHEET 4 OF 4 SHEET(S)

Q:\25130\25130-UOR.DWG