


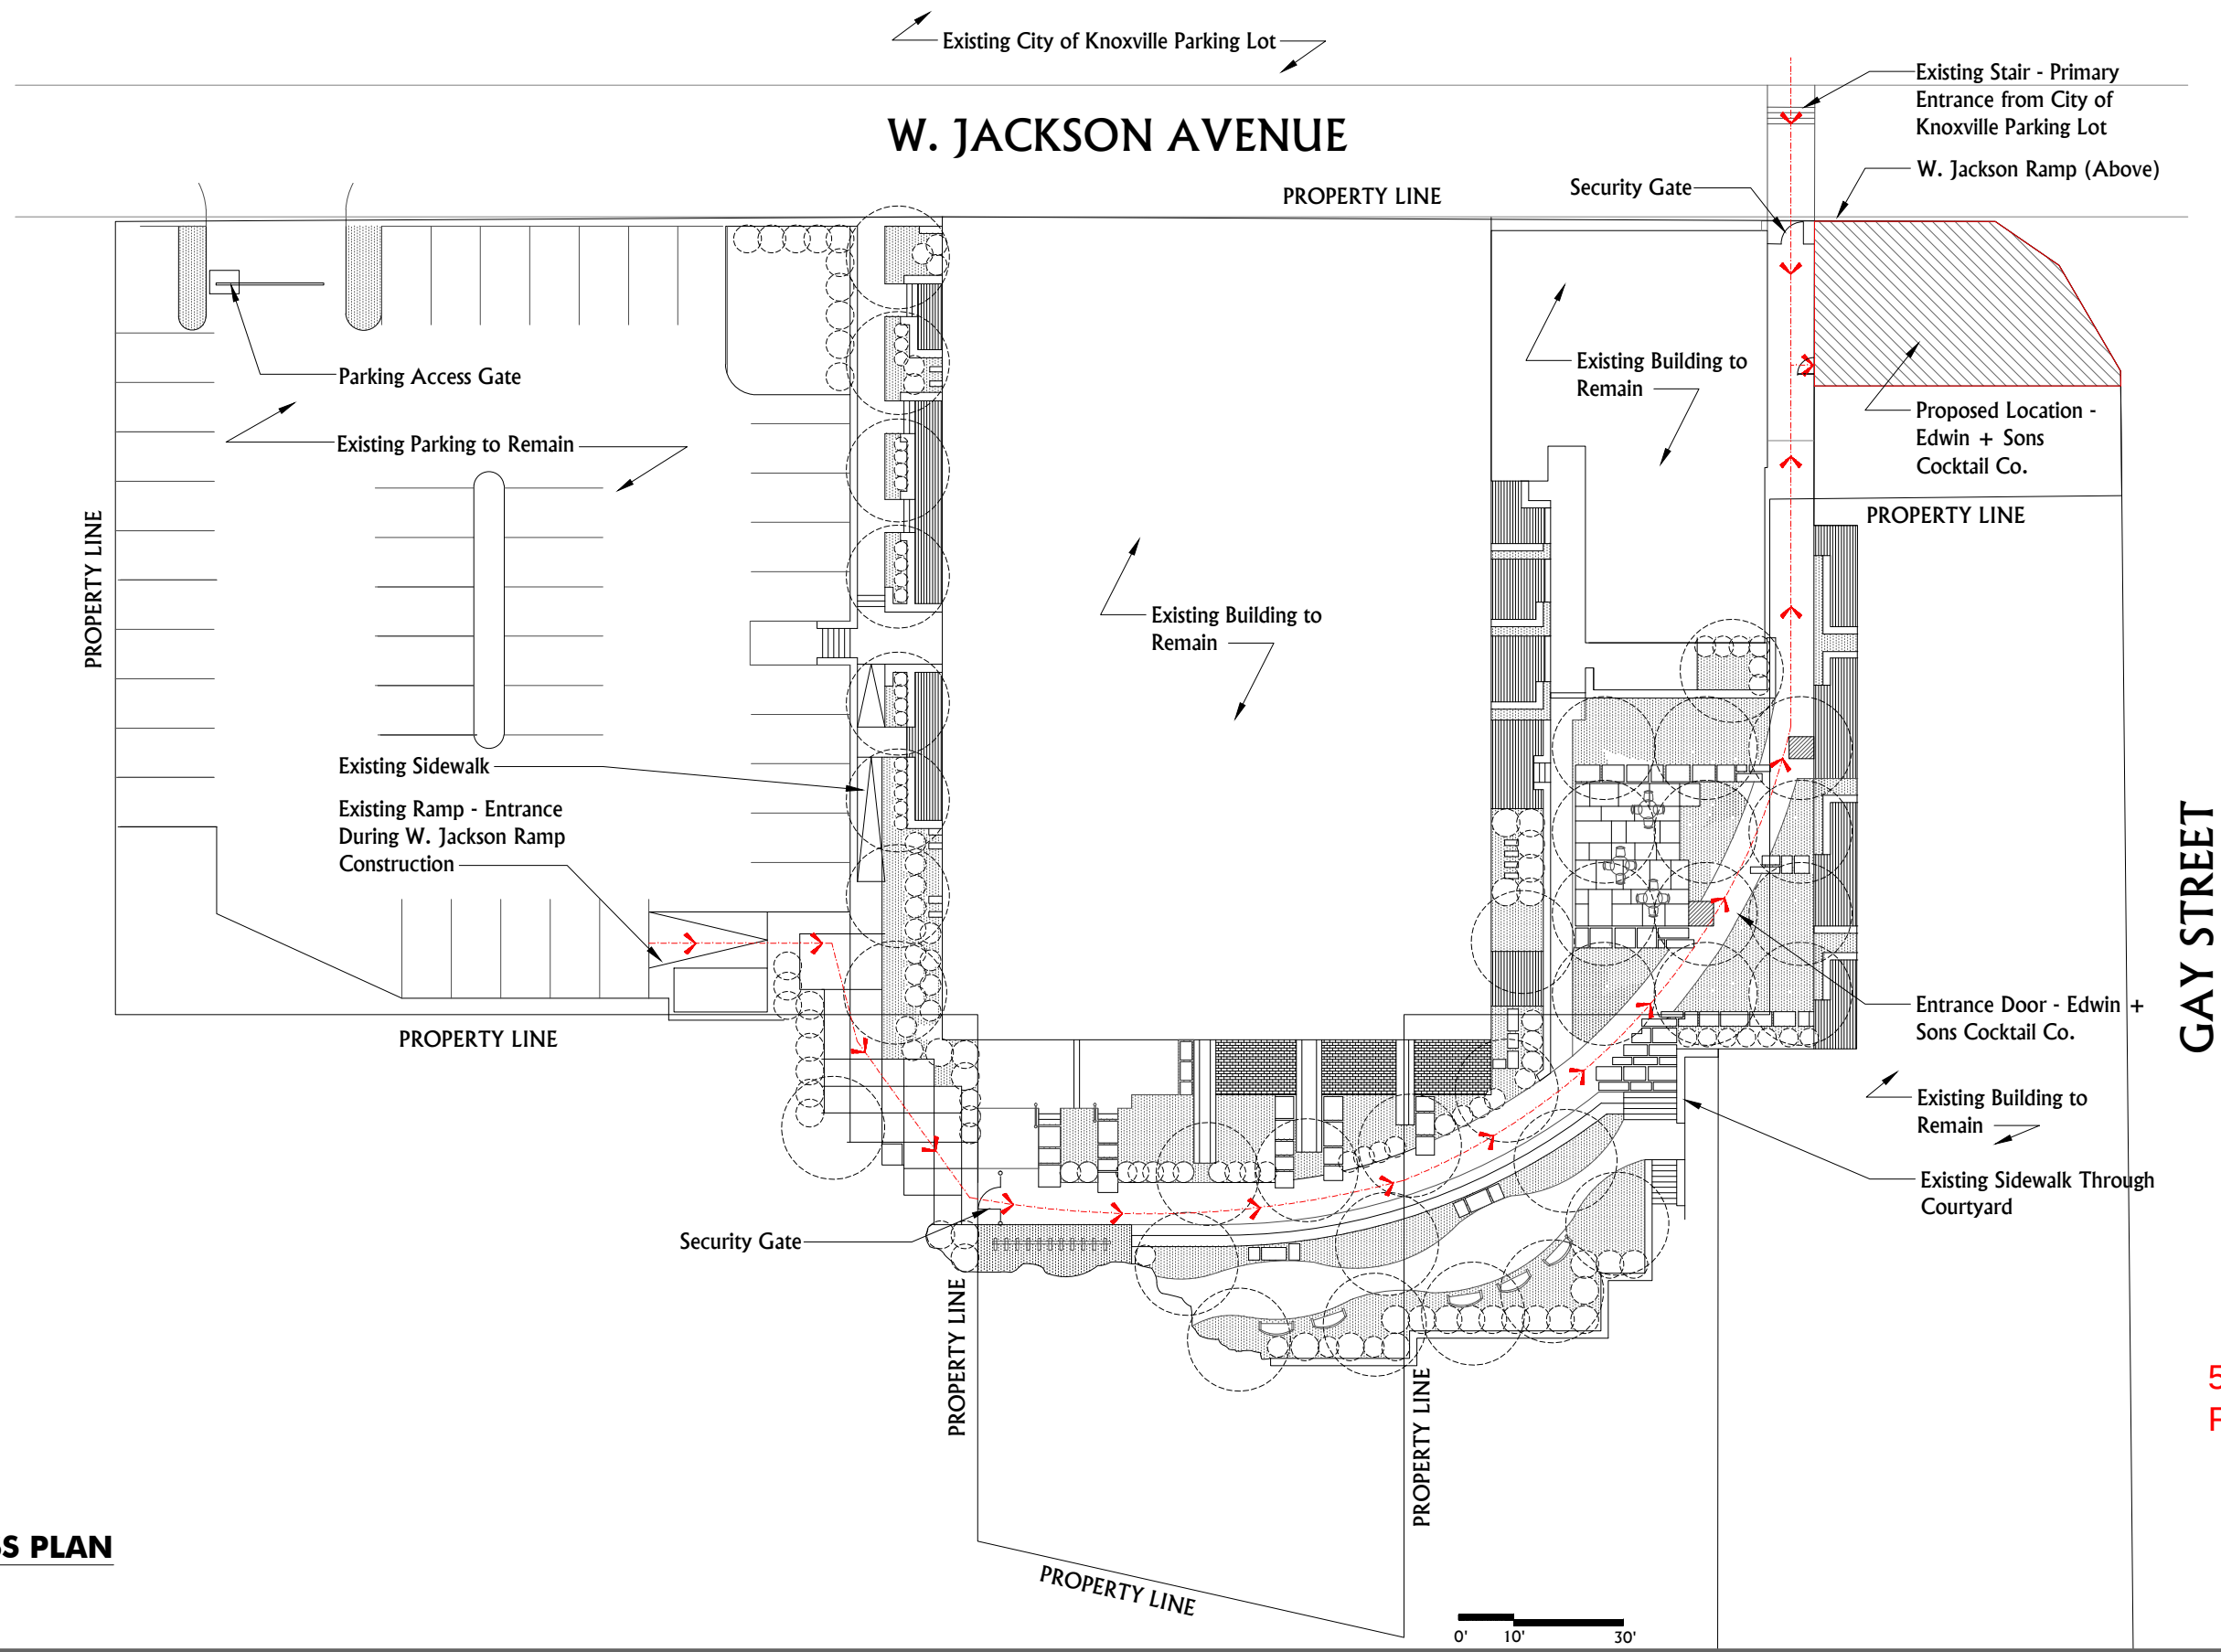


5-H-18-UR
Revised: 5/29/2018

1 **SITE PLAN/ACCESS PLAN**
SCALE: 1/32" = 1'-0"

Edwin + Sons Cocktail Co.
302 W. Jackson Avenue #4
Knoxville, Tennessee

2575 Willow Point Way Suite 105 • Knoxville, TN 37931 • v. 865.769.8075 • f. 865.769.8076 • www.R2Rstudio.com

R2R
studio, llc

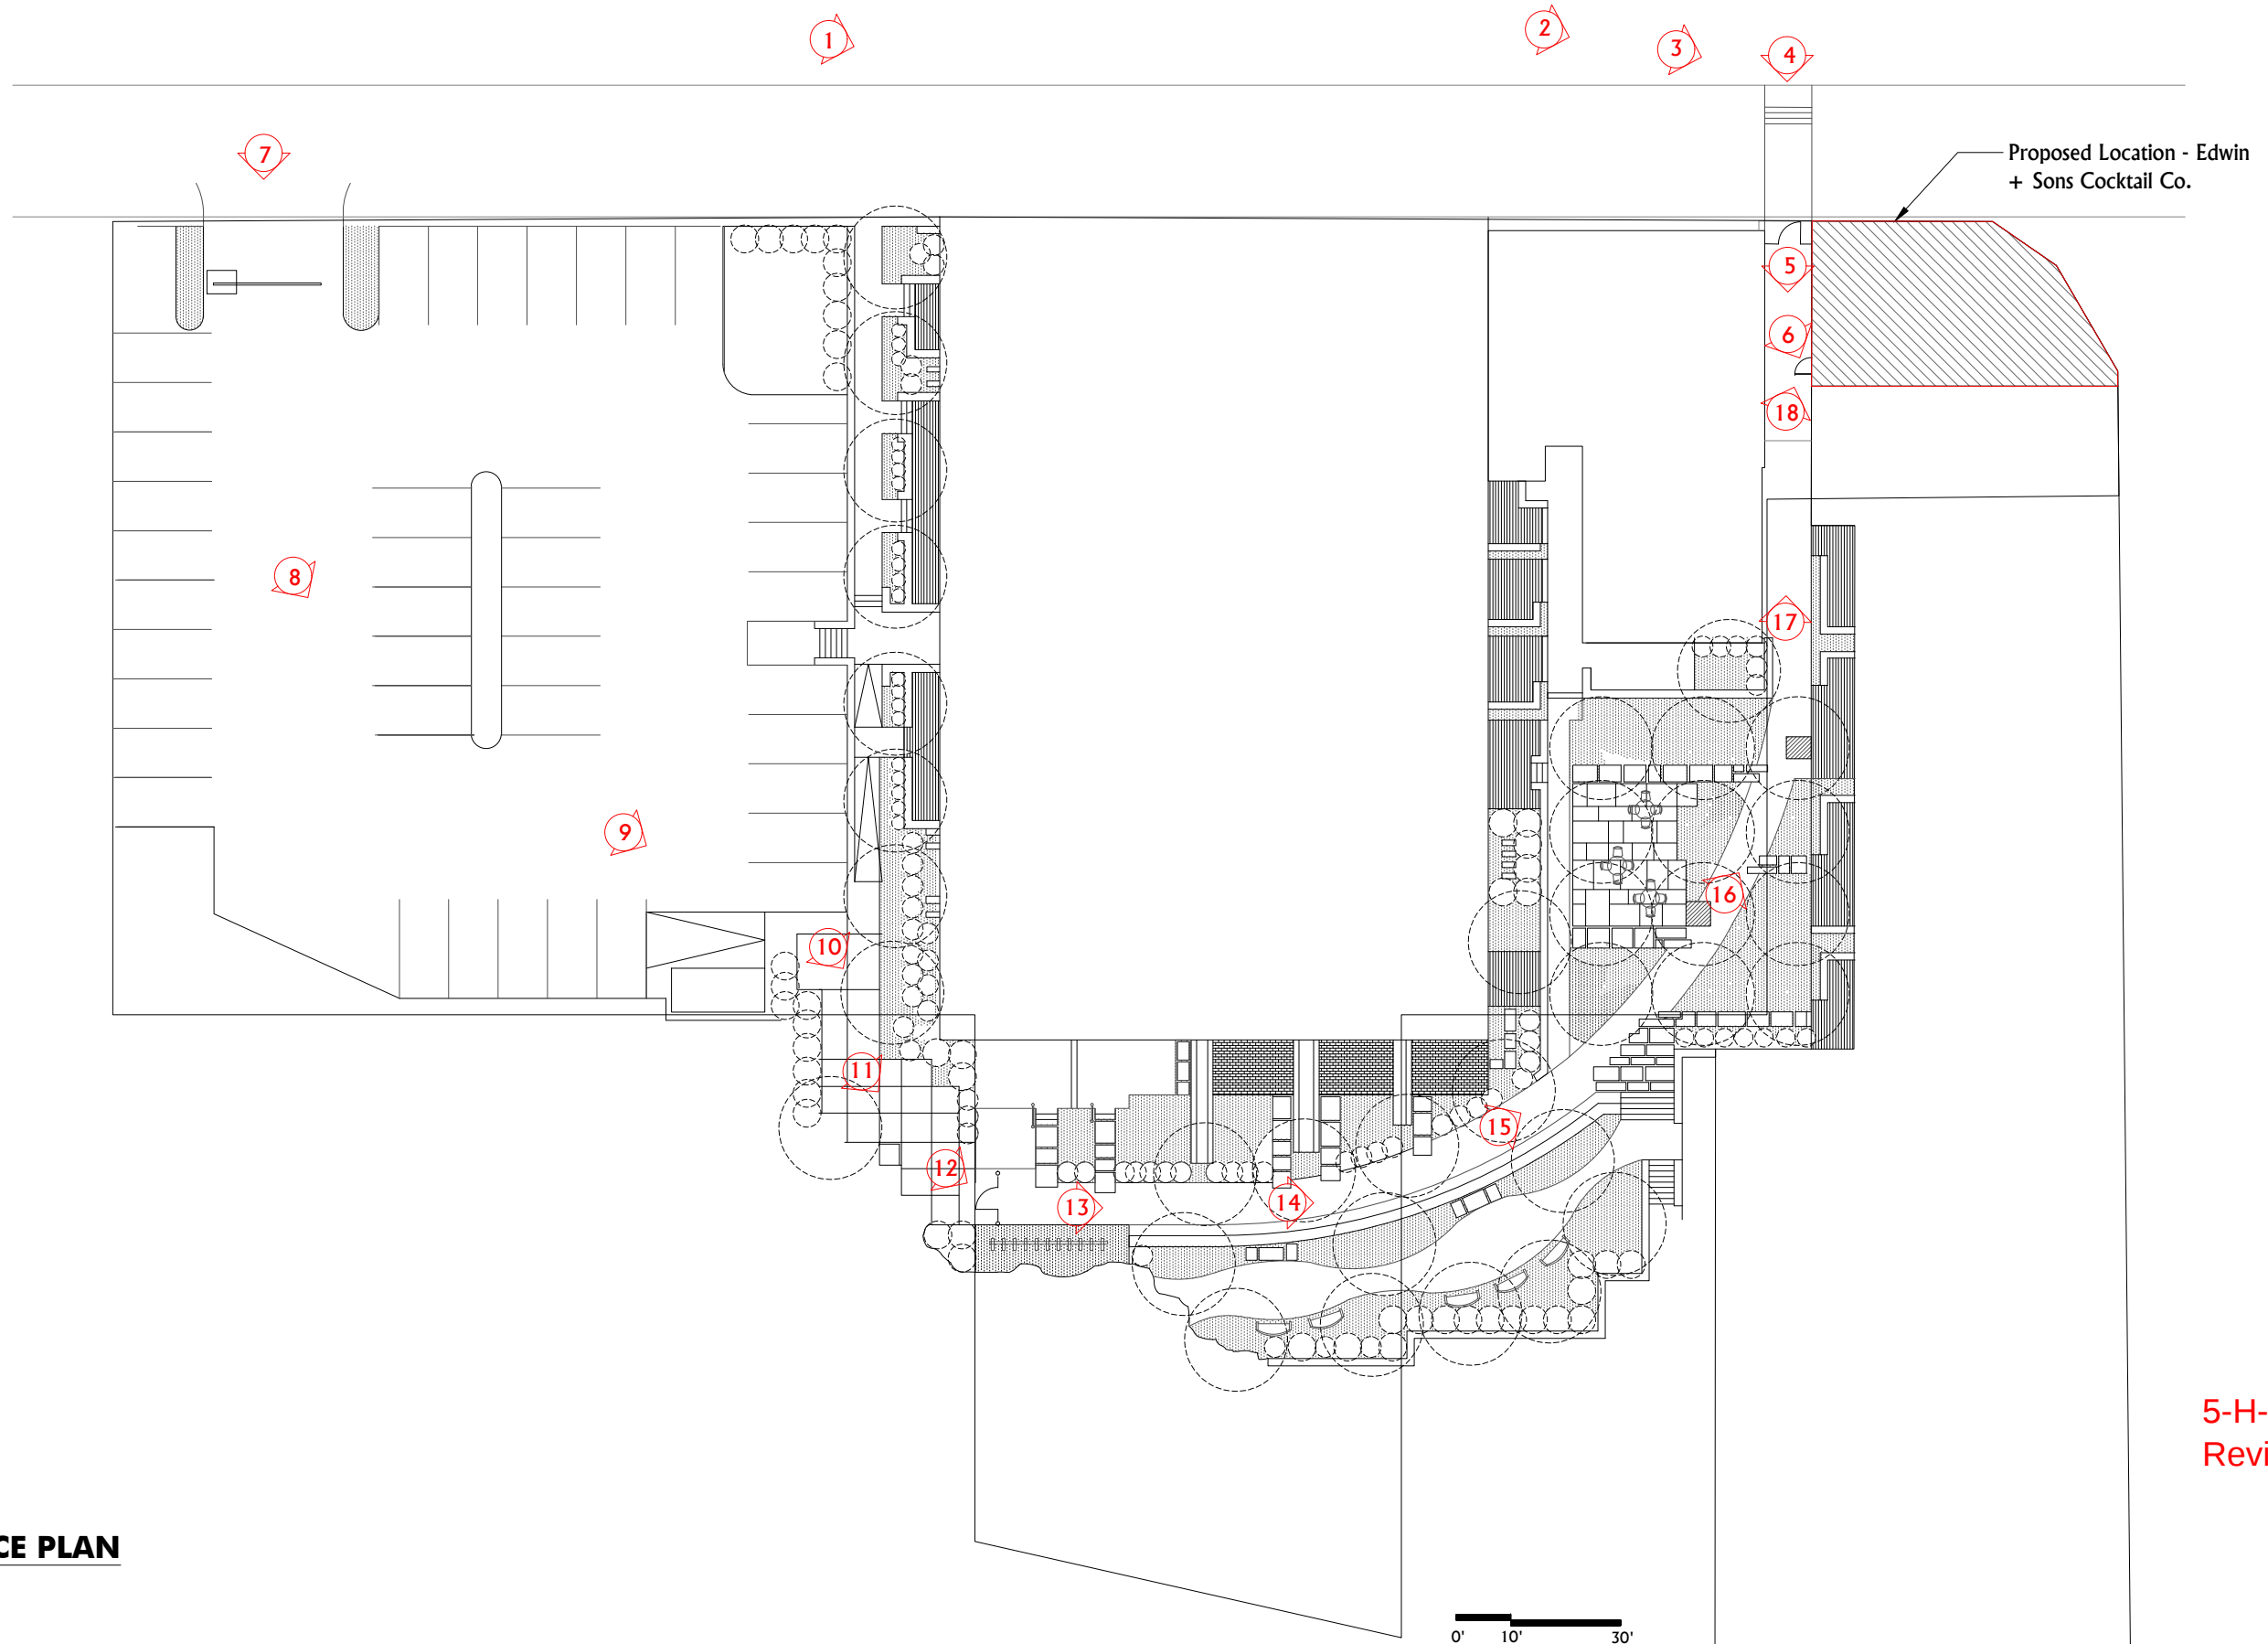

Proposed Location - Edwin
+ Sons Cocktail Co.

5-H-18-UR
Revised: 5/29/2018

2 **PHOTO REFERENCE PLAN**
SCALE: 1/32" = 1'-0"

Edwin + Sons Cocktail Co.
302 W. Jackson Avenue #4
Knoxville, Tennessee

2575 Willow Point Way Suite 105 • Knoxville, TN 37931 • v. 865.769.8075 • f. 865.769.8076 • www.R2Rstudio.com

R2R
studio, llc

Primary Entrance from City of Knoxville Parking Lot



1



2



3



4



5



6

3 **SITE PHOTOGRAPHS**
SCALE: NTS

5-H-18-UR
Revised: 5/29/2018

Edwin + Sons Cocktail Co.
302 W. Jackson Avenue #4
Knoxville, Tennessee

Entrance During W. Jackson Ramp Construction



7



8



9



10



11



12

4 **SITE PHOTOGRAPHS**
SCALE: NTS

5-H-18-UR
Revised: 5/29/2018


Edwin + Sons Cocktail Co.
302 W. Jackson Avenue #4
Knoxville, Tennessee



13



14

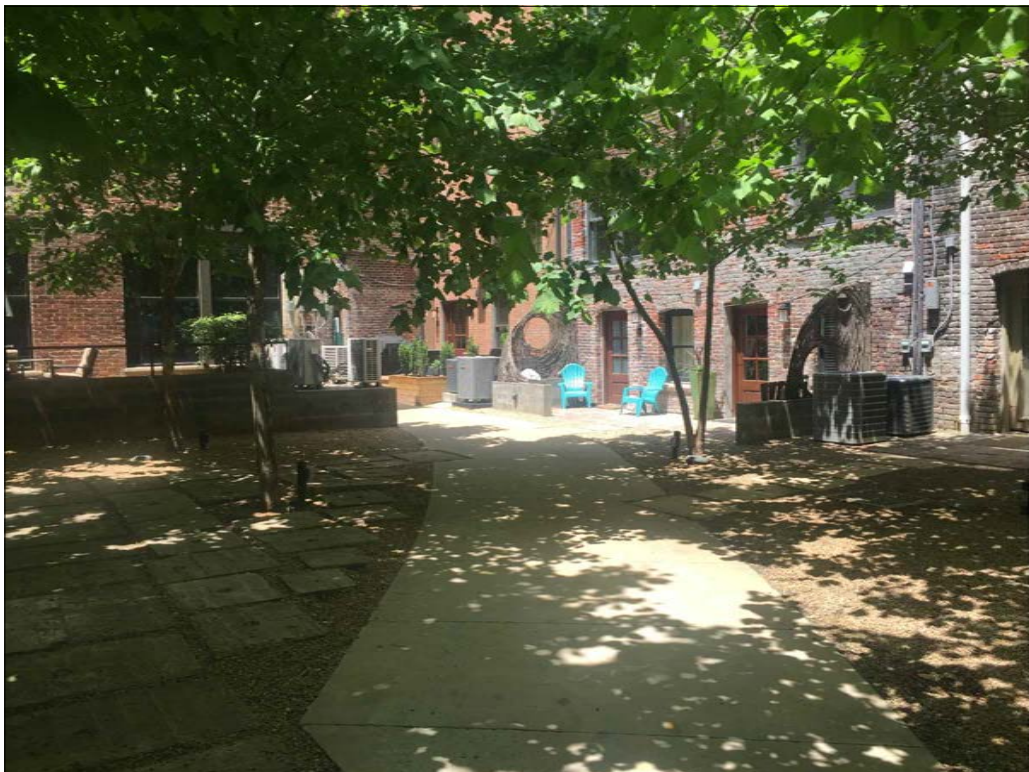

15



16



17



18

5 **SITE PHOTOGRAPHS**
SCALE: NTS

5-H-18-UR
Revised: 5/29/2018

Edwin + Sons Cocktail Co.
302 W. Jackson Avenue #4
Knoxville, Tennessee