


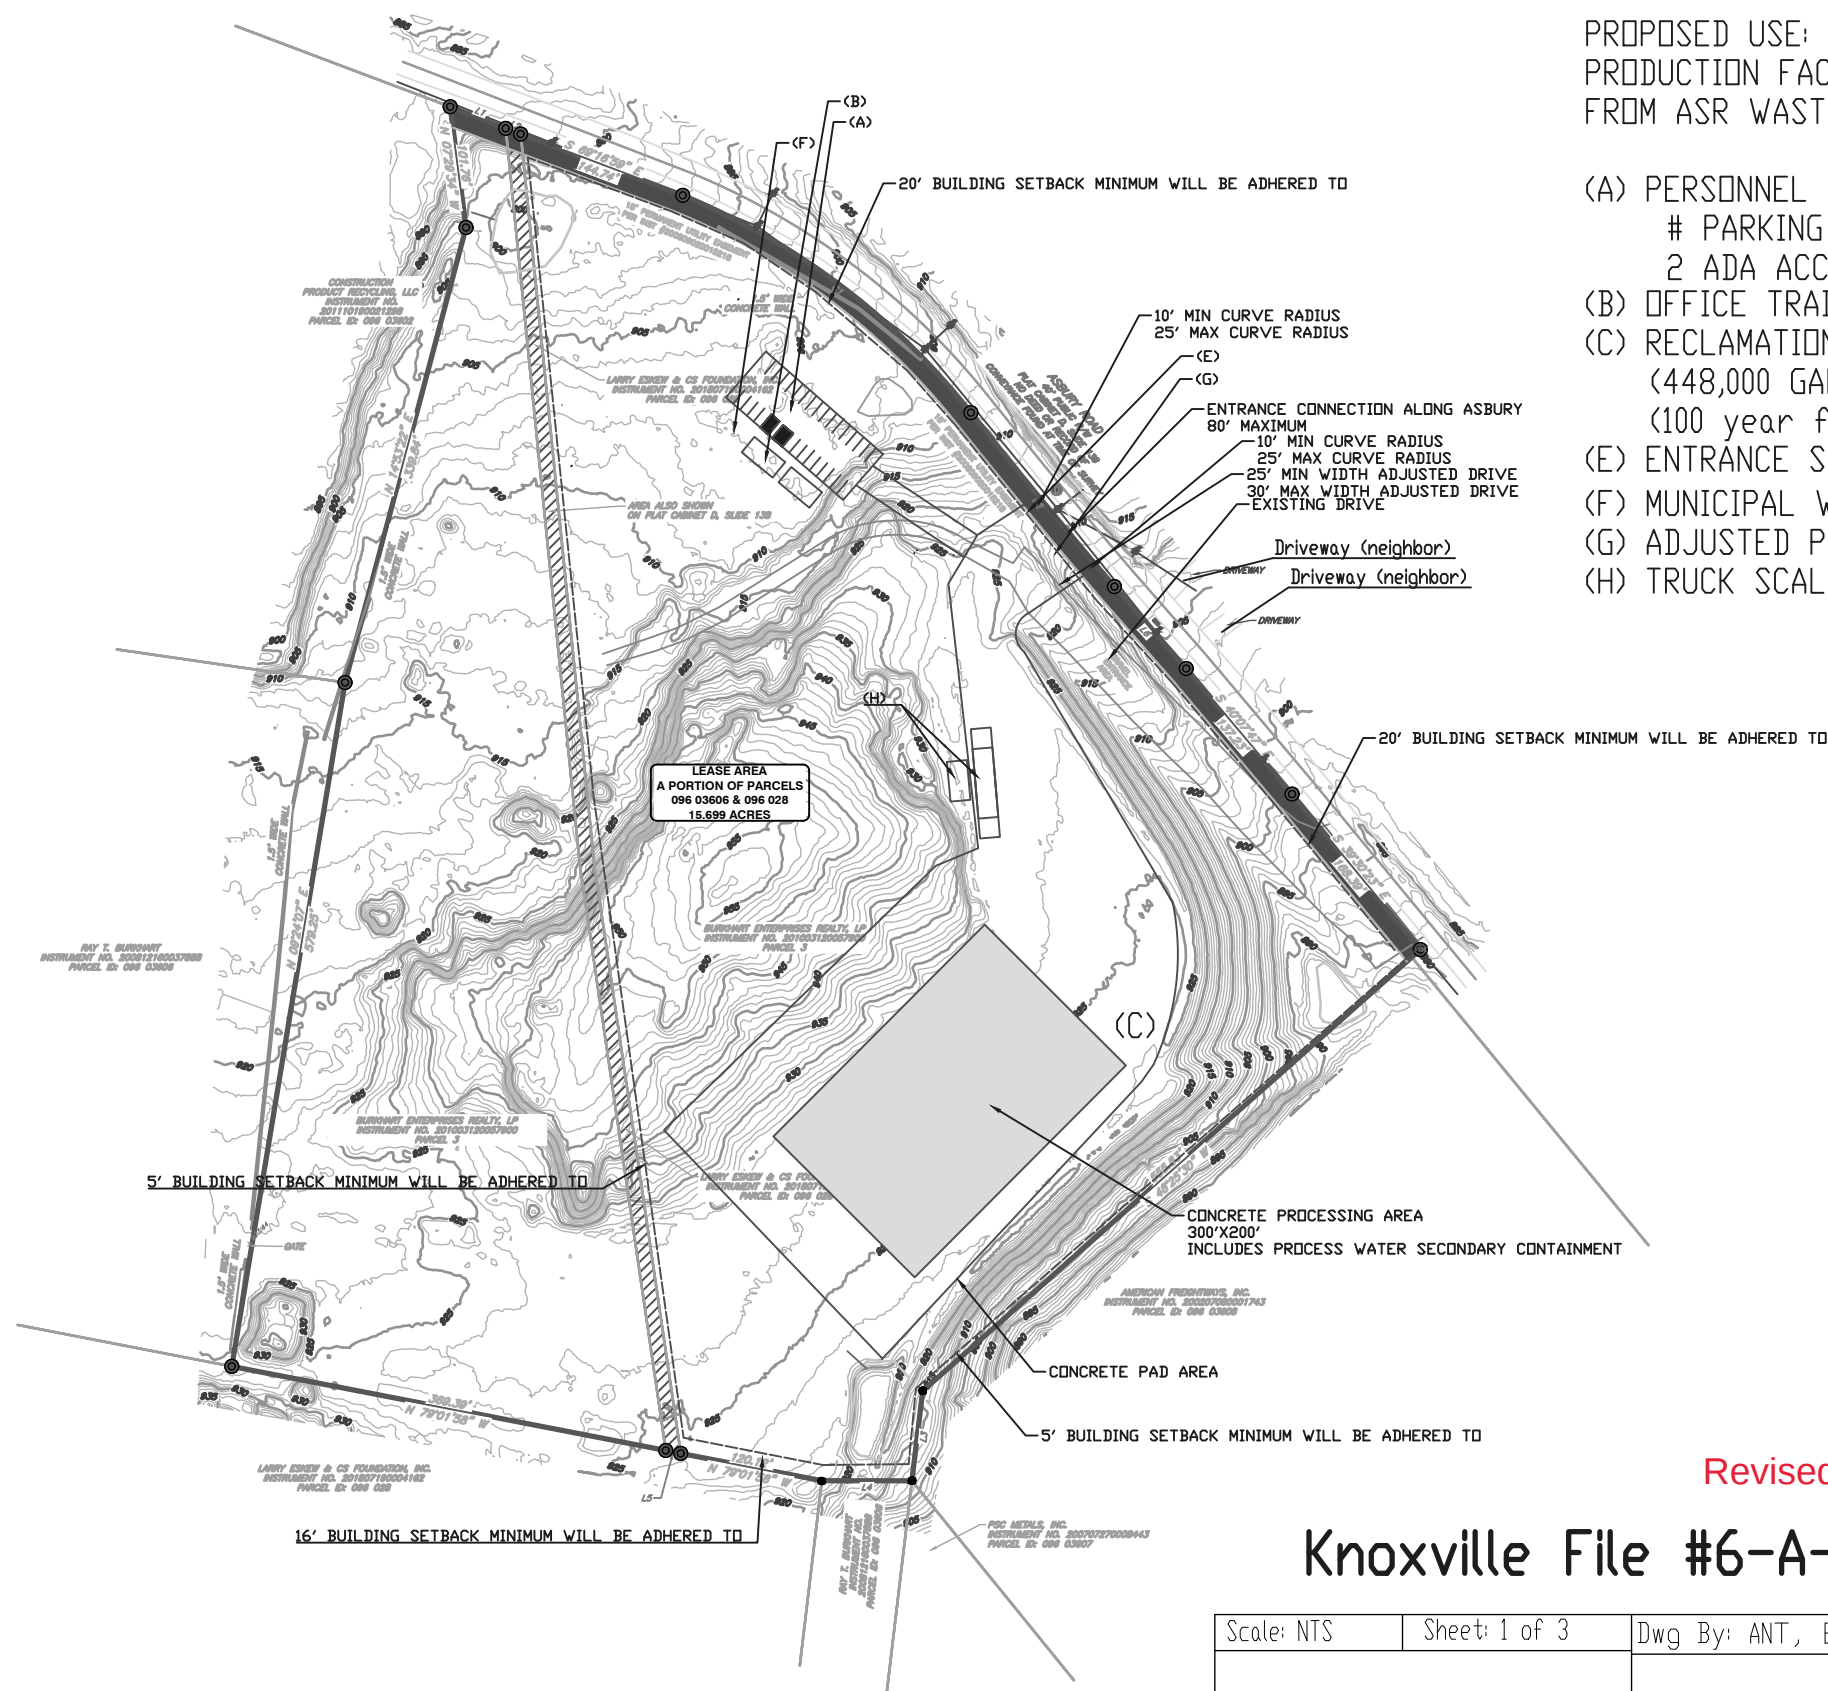

- PROPOSED USE:
PRODUCTION FACILITY TO REMOVE HEAVY METALS
FROM ASR WASTE HEADING TO LANDFILL.
- (A) PERSONNEL PARKING - GRAVEL 7,700 SQ.FT.
PARKING SPACES 27= 20 FOR EMPLOYEES, 5 FOR GUESTS,
2 ADA ACCESSIBLE MEETING VAN REQUIRMENTS
 - (B) OFFICE TRAILER 1,600 SQ.FT. TOTAL
 - (C) RECLAMATION PROCESSING AREA 60,000 SQ.FT.
(448,000 GALLON SECONDARY CONTAINMENT)
(100 year flood is approx 6" = 225,000 gallons)
 - (E) ENTRANCE SIGNS 6' X 4', 6' ABOVE GRADE
 - (F) MUNICIPAL WASTE DUMPSTER
 - (G) ADJUSTED PAVED/CONC. DRIVEWAY TO MEET REQUIREMENTS
 - (H) TRUCK SCALE & SCALE HOUSE

2609 ASBURY ROAD - FACILITY PARKING TABLE				
NUMBER OF TOTAL EMPLOYEES - TOTAL FOR 2 SUCCESSIVE LARGEST SHIFTS	STANDARD SPACES	GUEST SPACES	ADA VAN ACCESSIBLE SPACES	TOTAL SPACES
40	20	5	2	27

Revised: 5/23/2023

Knoxville File #6-A-23-UR


TP Knoxville Metal
Removal System

TAV Holdings, Inc.

3311 Empire Blvd SW
Atlanta, GA 30354
PH: 404-664-5109

THIS DRAWING IS THE PROPERTY OF
TAV Holdings, Inc. and is not
to be changed or copied without prior written
consent of TAV Holdings, Inc.

Finish:	Material:	Quantity:	Scale: NTS	Sheet: 1 of 3	Dwg By: ANT, EMW	DWG #: Psc00-0003b	Date: 05/23/2023	Rev: 7
---------	-----------	-----------	------------	---------------	------------------	--------------------	------------------	--------

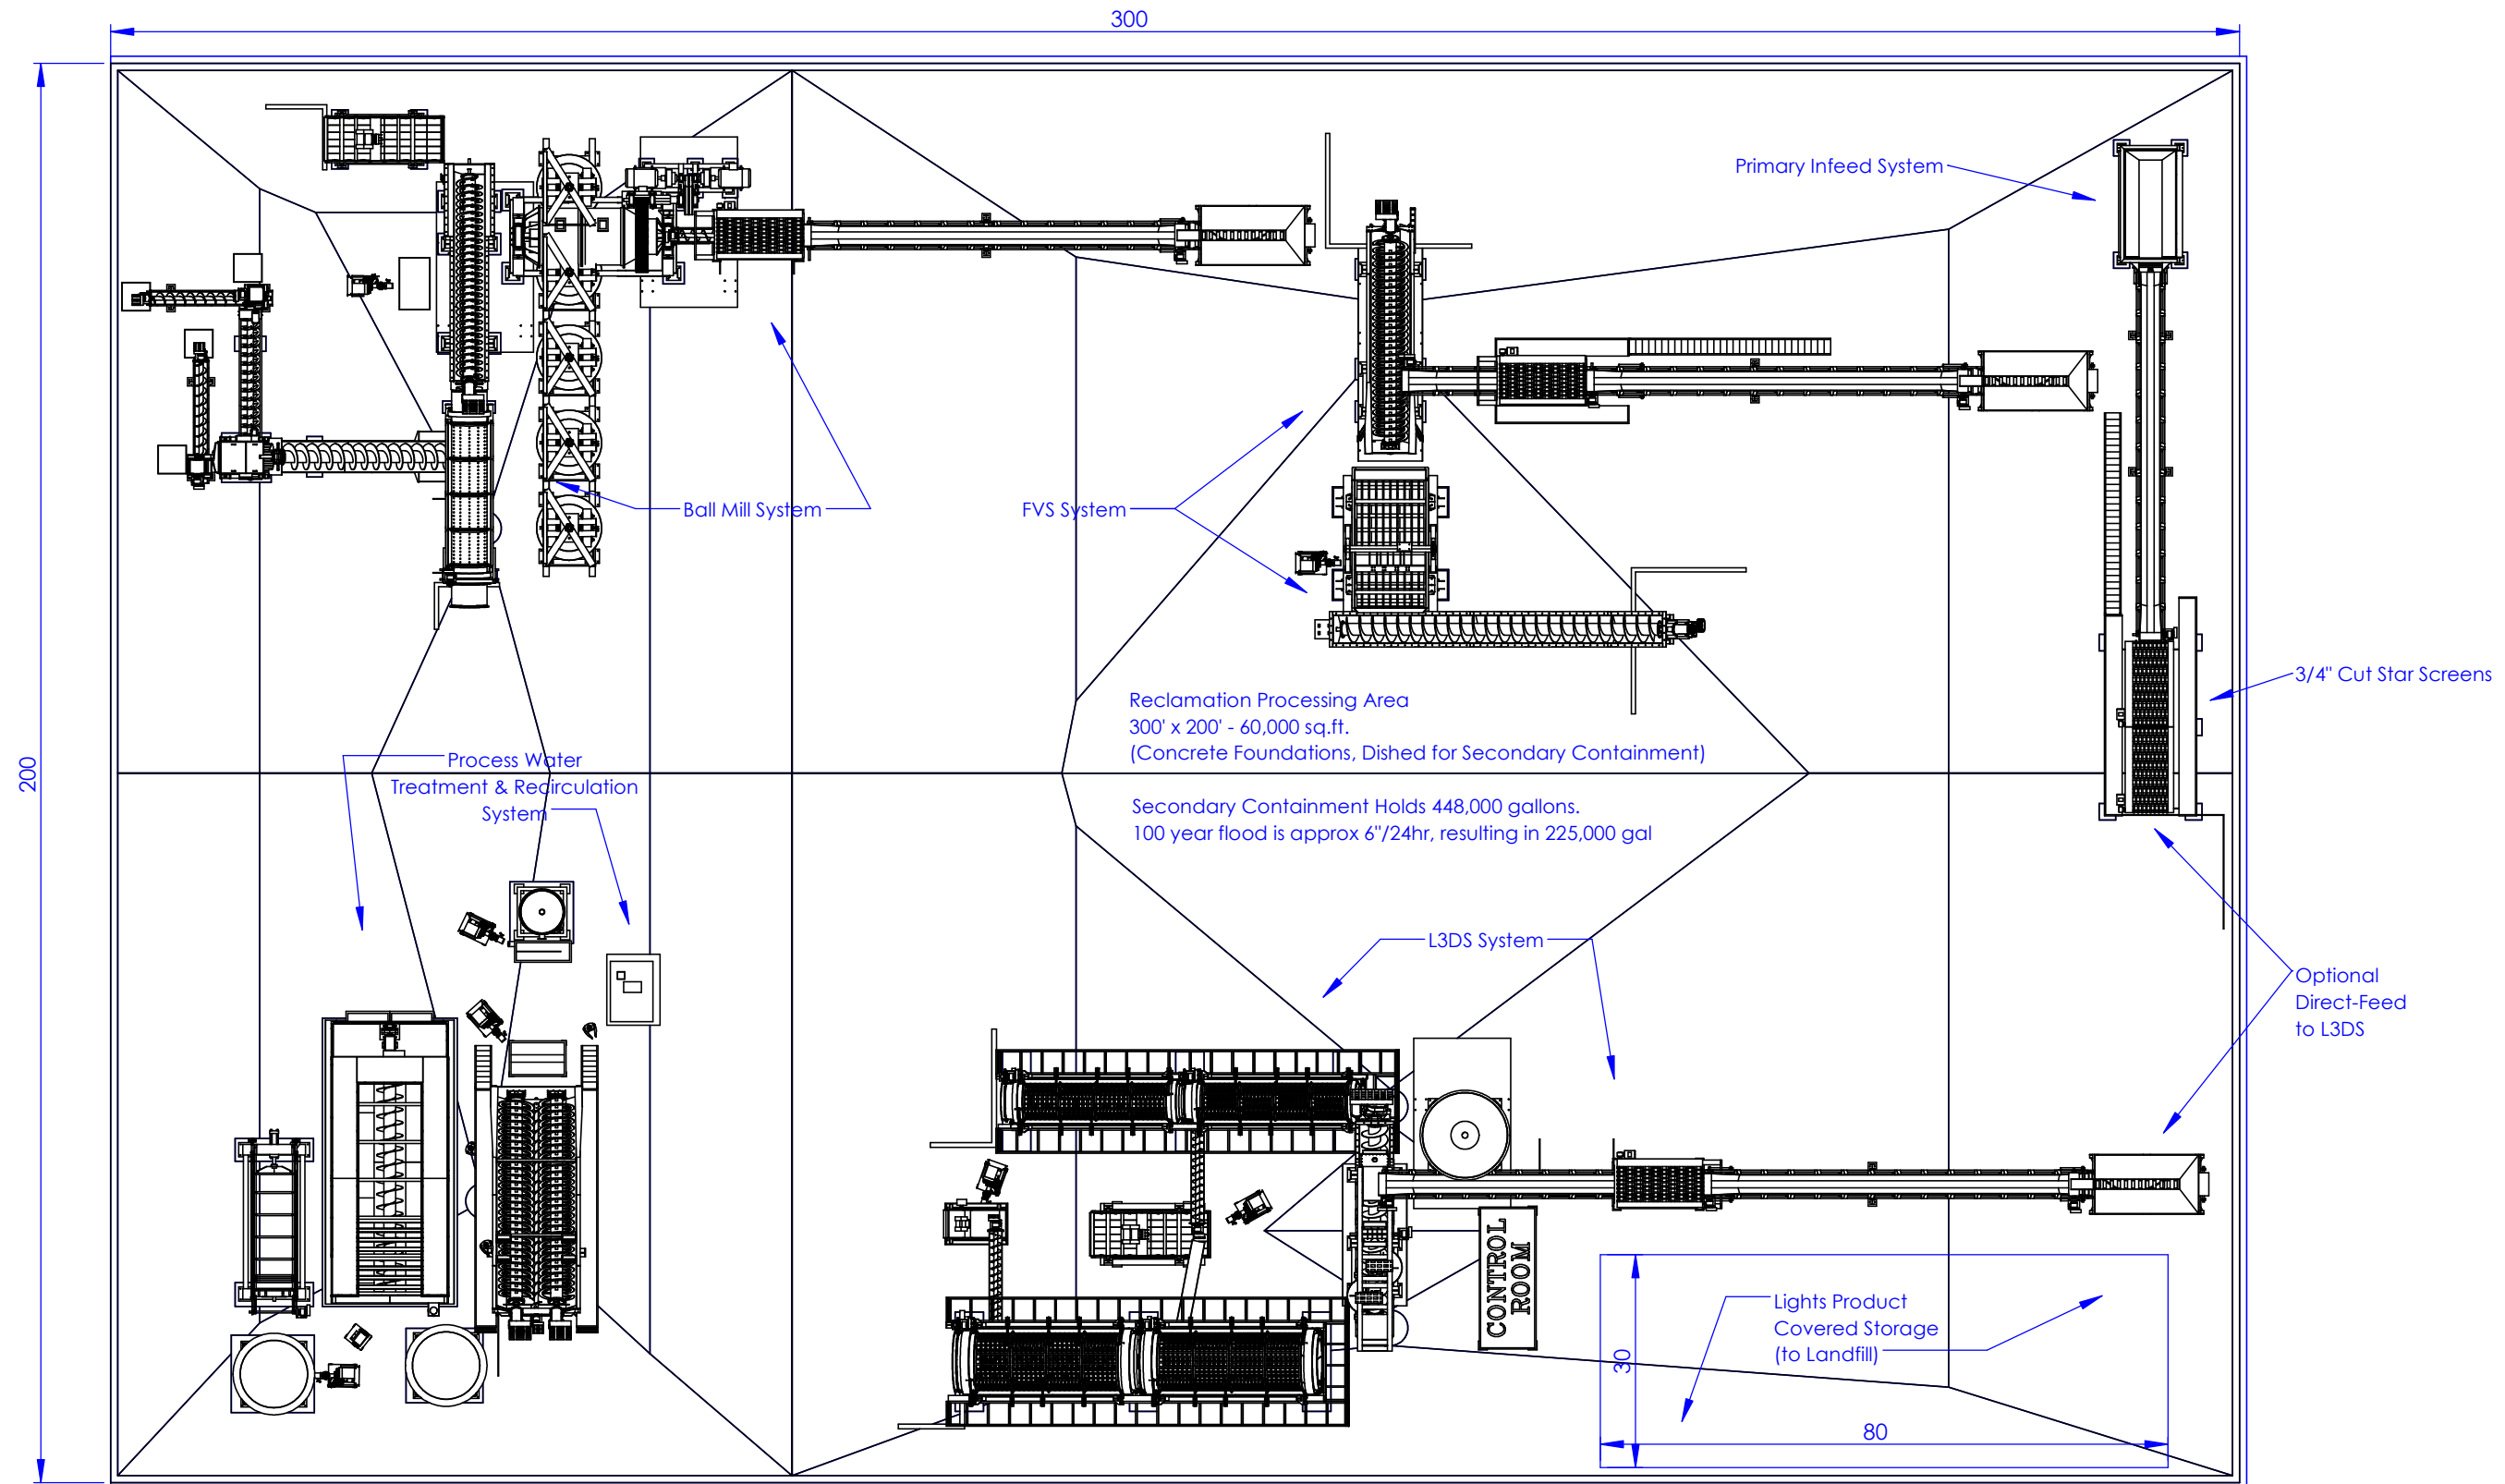

Easement Side of Processing Pad

Revised: 5/23/2023

Knoxville File #6-A-23-UR

Finish: Material: Quantity:

Scale: NTS	Sheet: 2 of 3	Dwg By:
UNLESS OTHERWISE NOTED ALL DIMENSIONS ARE IN INCHES & APPLY AFTER ALL IMPLIED FINISHES TOLERANCES ARE AS FOLLOWS: 1 place ± 0.1 3 places ± 0.005 2 places ± 0.01 4 places ± 0.0005 Fractions ± 1/64 Angles ± 0°-30'-0"		TP Knoxville Metal Removal System DWG #: Psc00-0003b
		Date: 05/17/2023 Rev: 6

TAV Holdings, Inc.

3311 Empire Blvd SW
Atlanta, GA 30354
PH: 404-664-5109

THIS DRAWING IS THE PROPERTY OF
TAV Holdings, Inc. and is not
to be changed or copied without prior written
consent of TAV Holdings, Inc.

