



10401 Laurel Pointe Lane
Knoxville, TN 37931

Site Plan

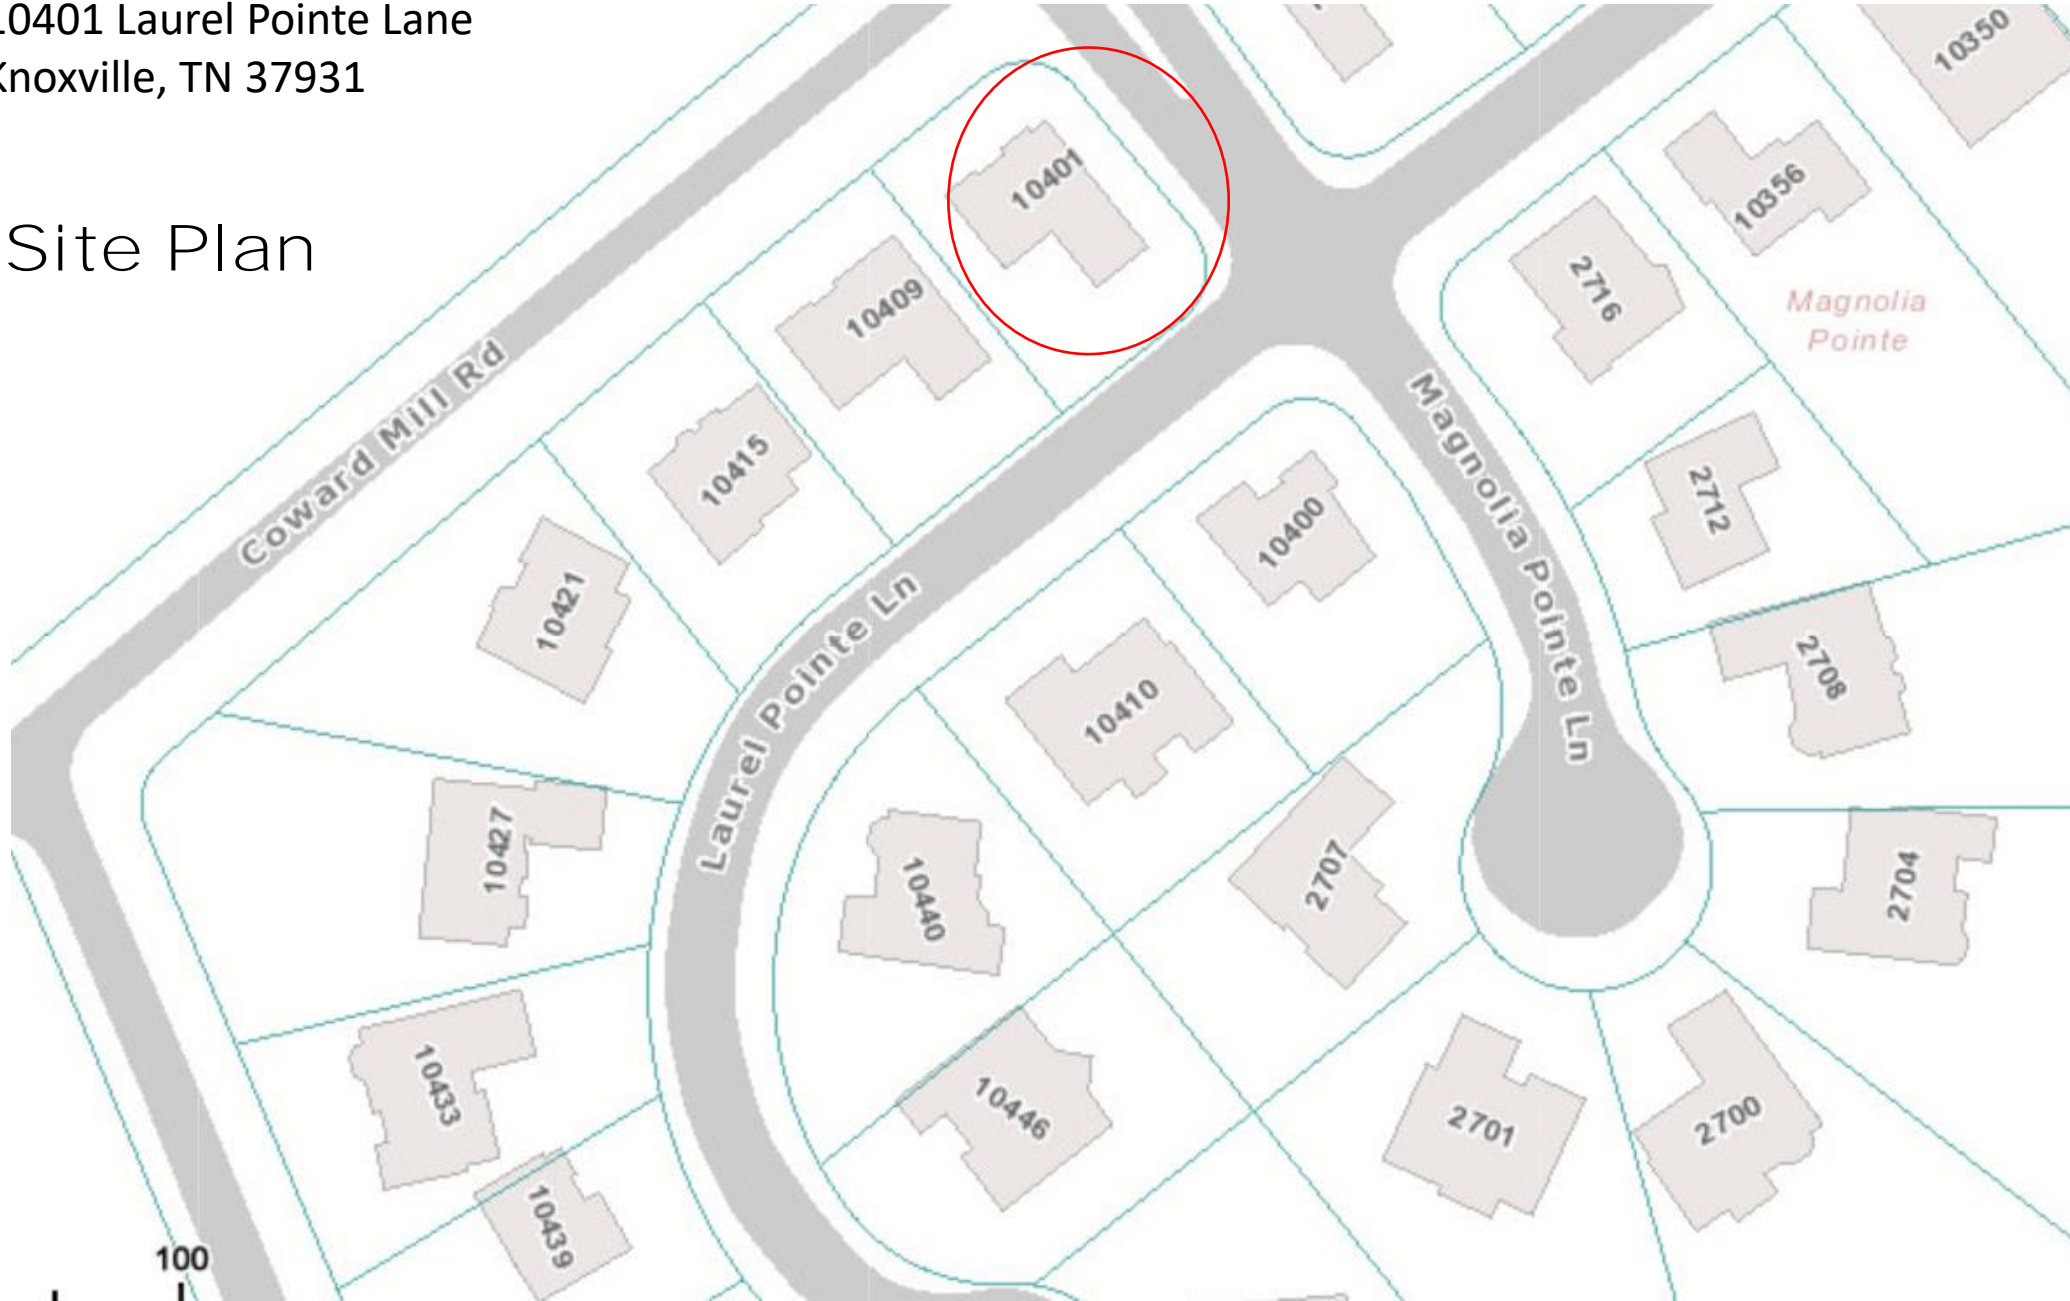


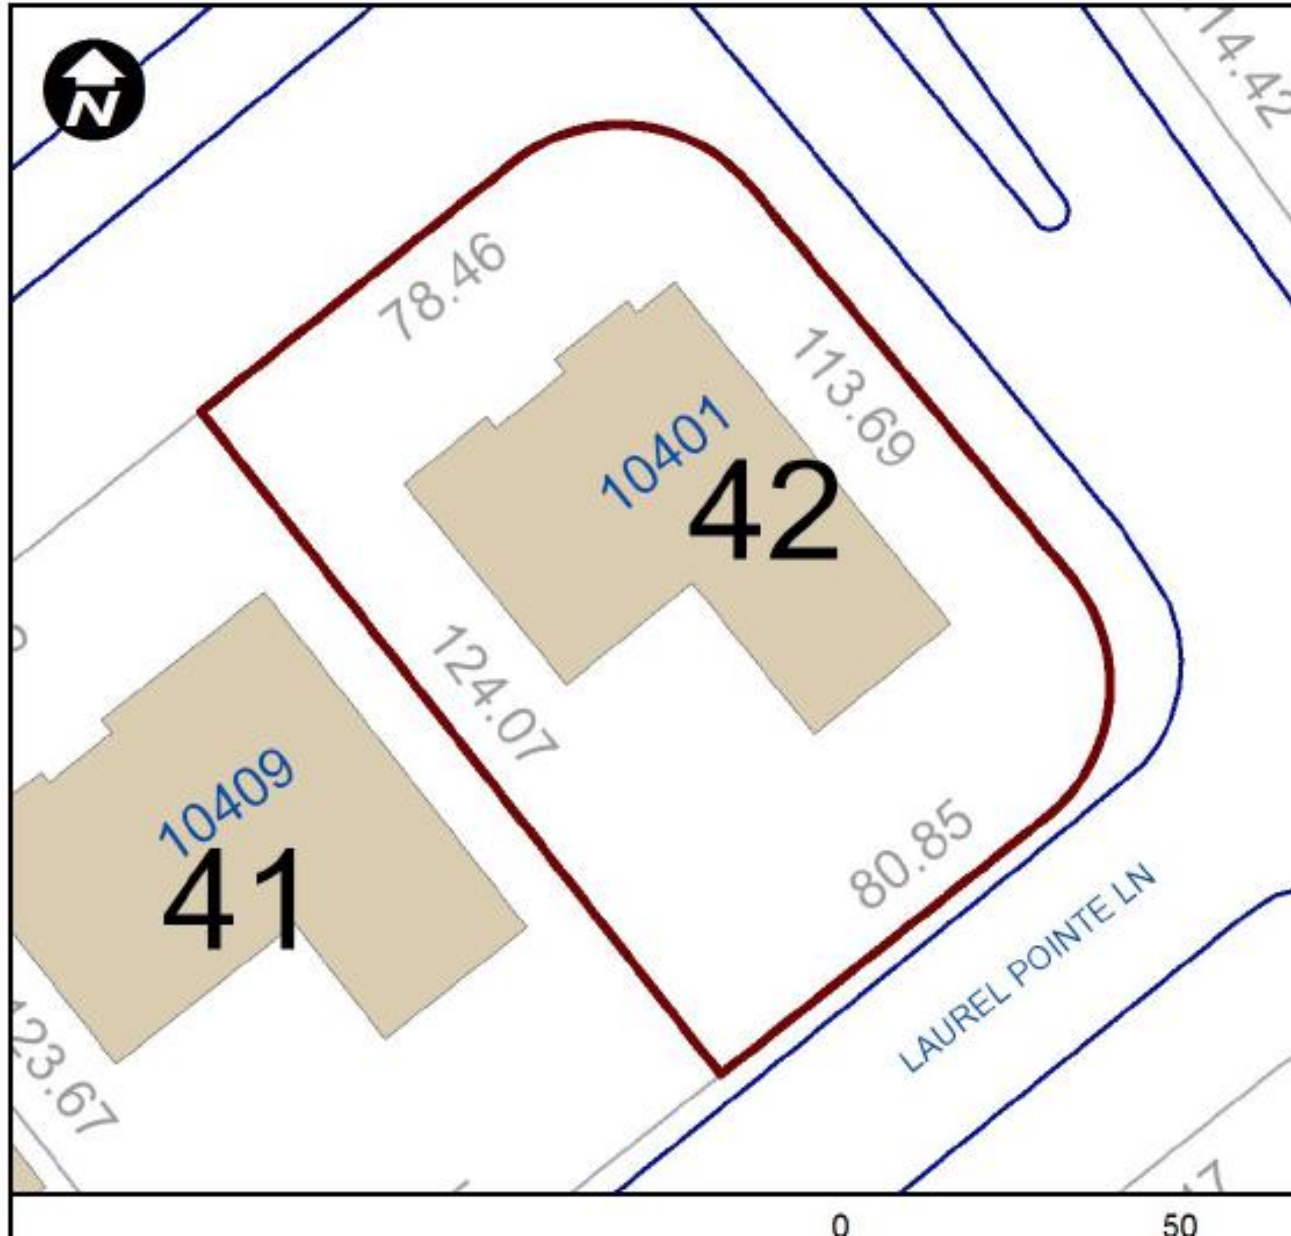


6-D-23-DP
4/20/2023

10401 Laurel Pointe Lane
Knoxville, TN 37931

Site Plan

See sheet 1 of 5 for general notes

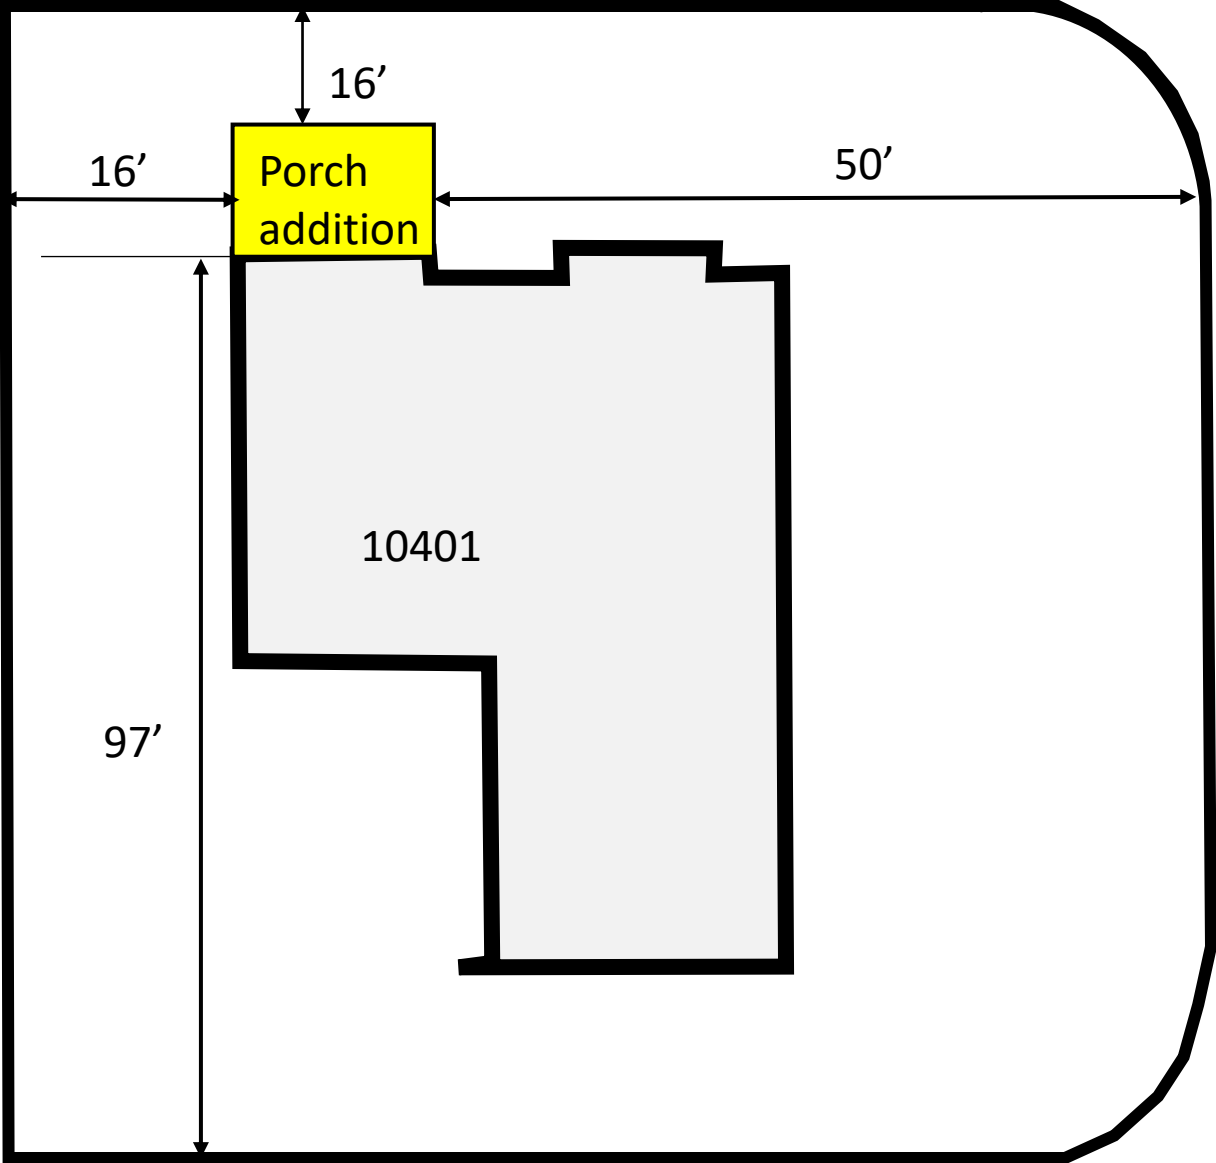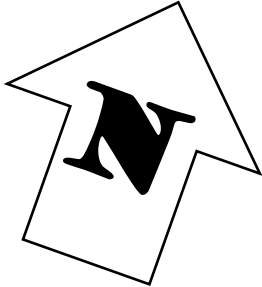

6-D-23-DP
4/20/2023



DAYENESI, INC.
1234 EAGLE NEST LANE KNOXVILLE, TN 37922
SIDDARTH "SAM" SHAH P.E.



COPYRIGHT © 2023
ALL RIGHT RESERVED

This Design/ drawing is the property of Dayenesi Inc and is not to be reproduced or copied in whole or in part. It is only to be used for this project and site specifically identified herein and is not to be used on any other project without written permission from the Dayenesi Inc.

No.	Description	Date

Porch Roof Installation
over Existing patio
10401 Laurel Pointe Lane.
Knoxville, TN 37931
Parcel ID: 090IB042
Lot 42

PROJECT NUMBER:
23 Elam 0401

Porch setbacks

SH 1 of 1

Drawn by: Sam Shah

Checked By: Siddharth Shah
PE
Date: April 4, 2023

SCALE Not to scale