



KEYED ELEVATION NOTES

MARK	MATERIAL	MANUFACTURE	COLOR
1	BRICK RUNNING BOND FIELD	PALMETTO BRICK	WALNUT
2	EIFS	STO	LIGHT BUFF - 449 BUCKSKIN
3	ALUMINUM FLAT AWNING	MAPES OR EQ	BLACK
4	BRICK #2 BUFF ACCENTS		COLOR BUFF
5	ALUMINUM STOREFRONT TO MATCH #4		DARK BRONZE
6	STEEL/GLASS SECTIONAL DOOR	OVERHEAD DOOR	DARK BRONZE
7	ALUMINUM STOREFRONT		DARK BRONZE
8	BRICK #2 BUFF BASE		COLOR BUFF
9	INSULATED VINYL WINDOW		PAINTED DARK BRONZE TO MATCH STORFRONT
10	DOWNSPOUT		PAINTED TO MATCH AWNING AND ROOF
11	NOT USED		
12	METAL PARAPET FLASHING		BLACK
13	3/4" SCORE LINE		
14	CHANNEL LETTER SIGN		BLACK
15	HOLLOW METAL INSULATED DOOR	STO	PAINTED DARK BRONZE TO MATCH STORFRONT
16	STEEL COLUMNS (BLACK)		WHITE - 16' SIGN AREA EACH SIDE
17	PRE-FINISHED STANDING SEAM ROOFING		BLACK
18	LIGHT FIXTURE		DARK BRONZE
19	HVAC UNITS ON ROOF BEYOND PARAPET - TYPICAL		
20	ORNAMENTAL ALUMINUM FENCE (BLACK)		BLACK - NOT SHOWN NORTH/SOUTH FOR CLARITY
21	MOTORIZED INSECT/SUN SCREEN   TITANCSREEN		BLACK - TO MATCH MJ. JULIET LOCATION PAINTED TO MATCH AWNING AND ROOF

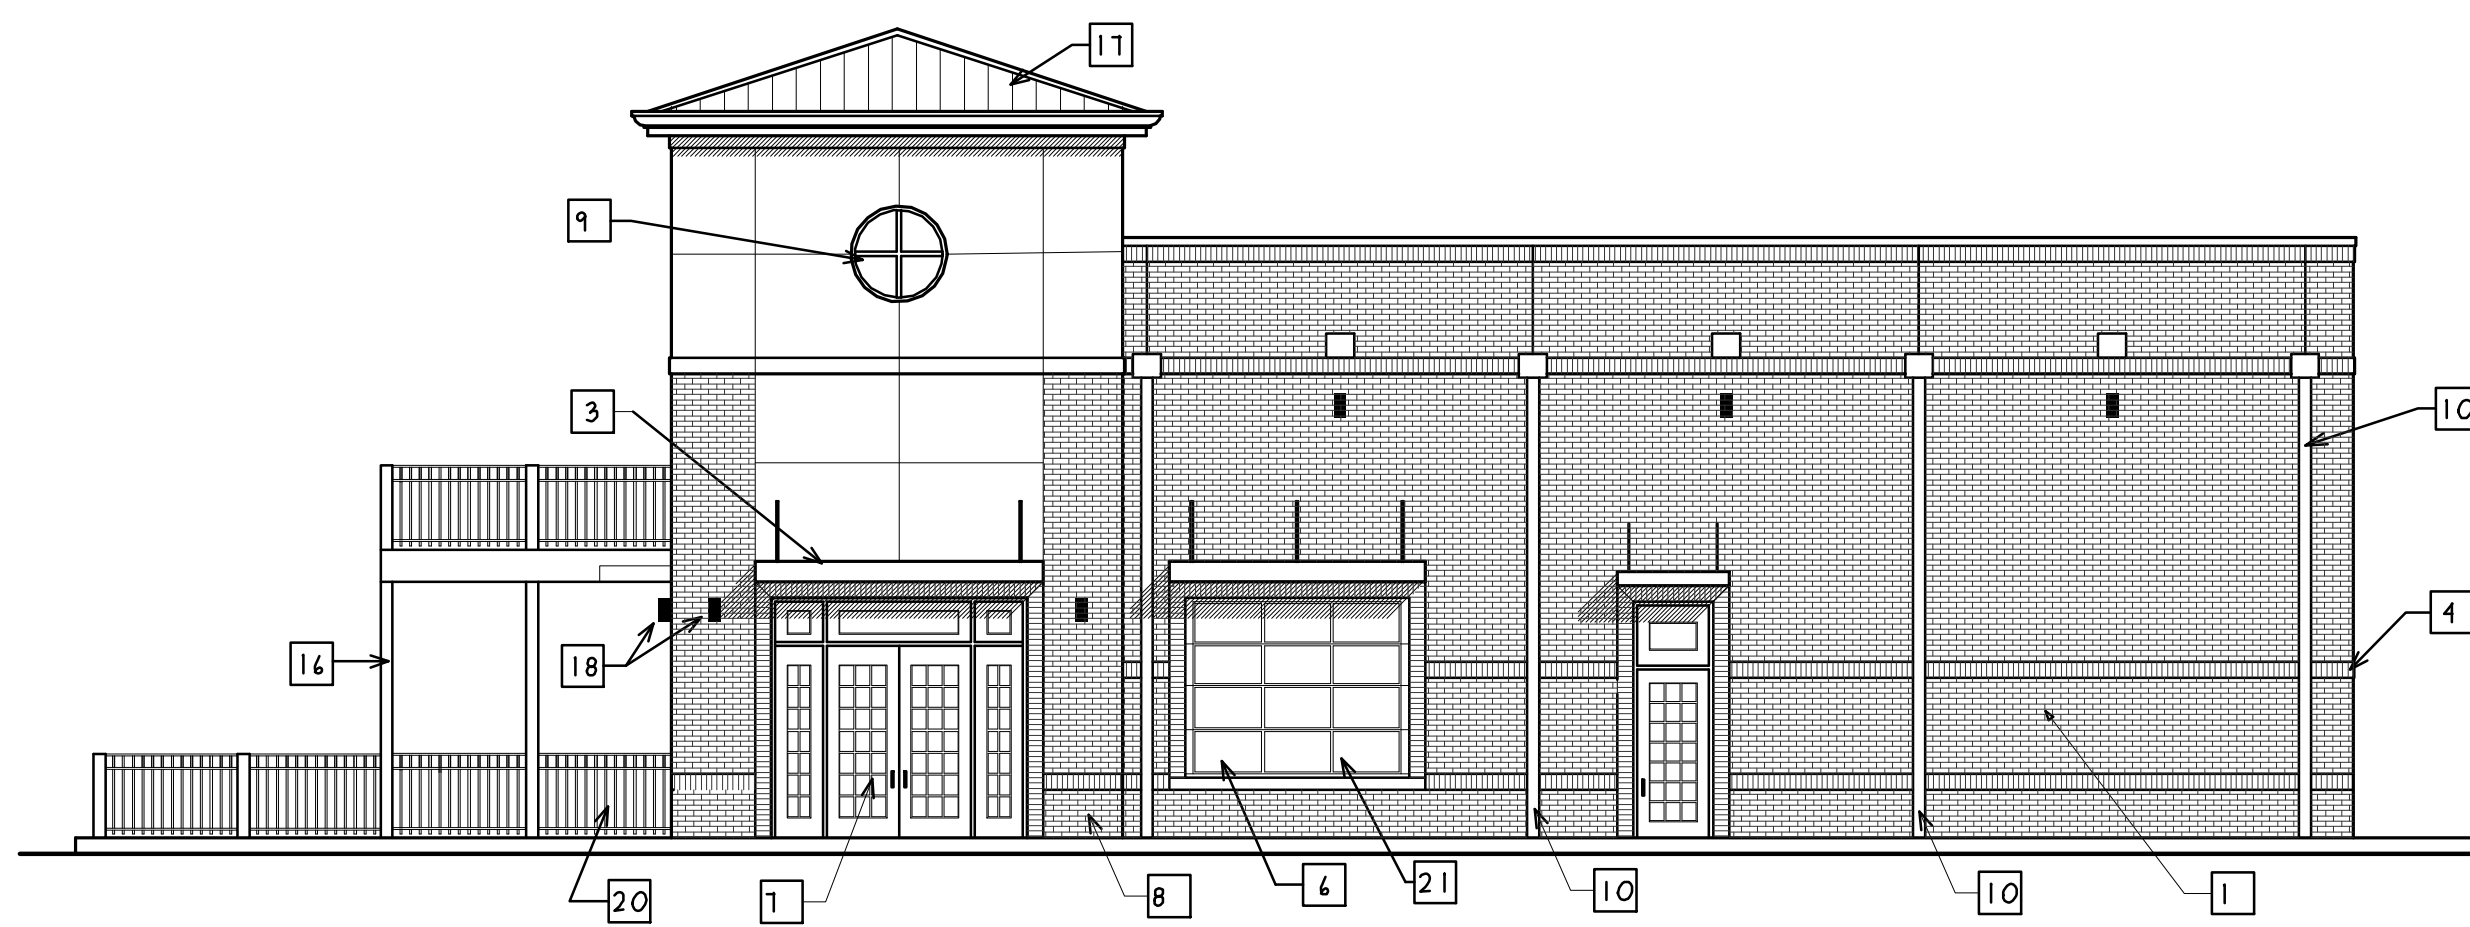

SOUTH WEST ELEVATION

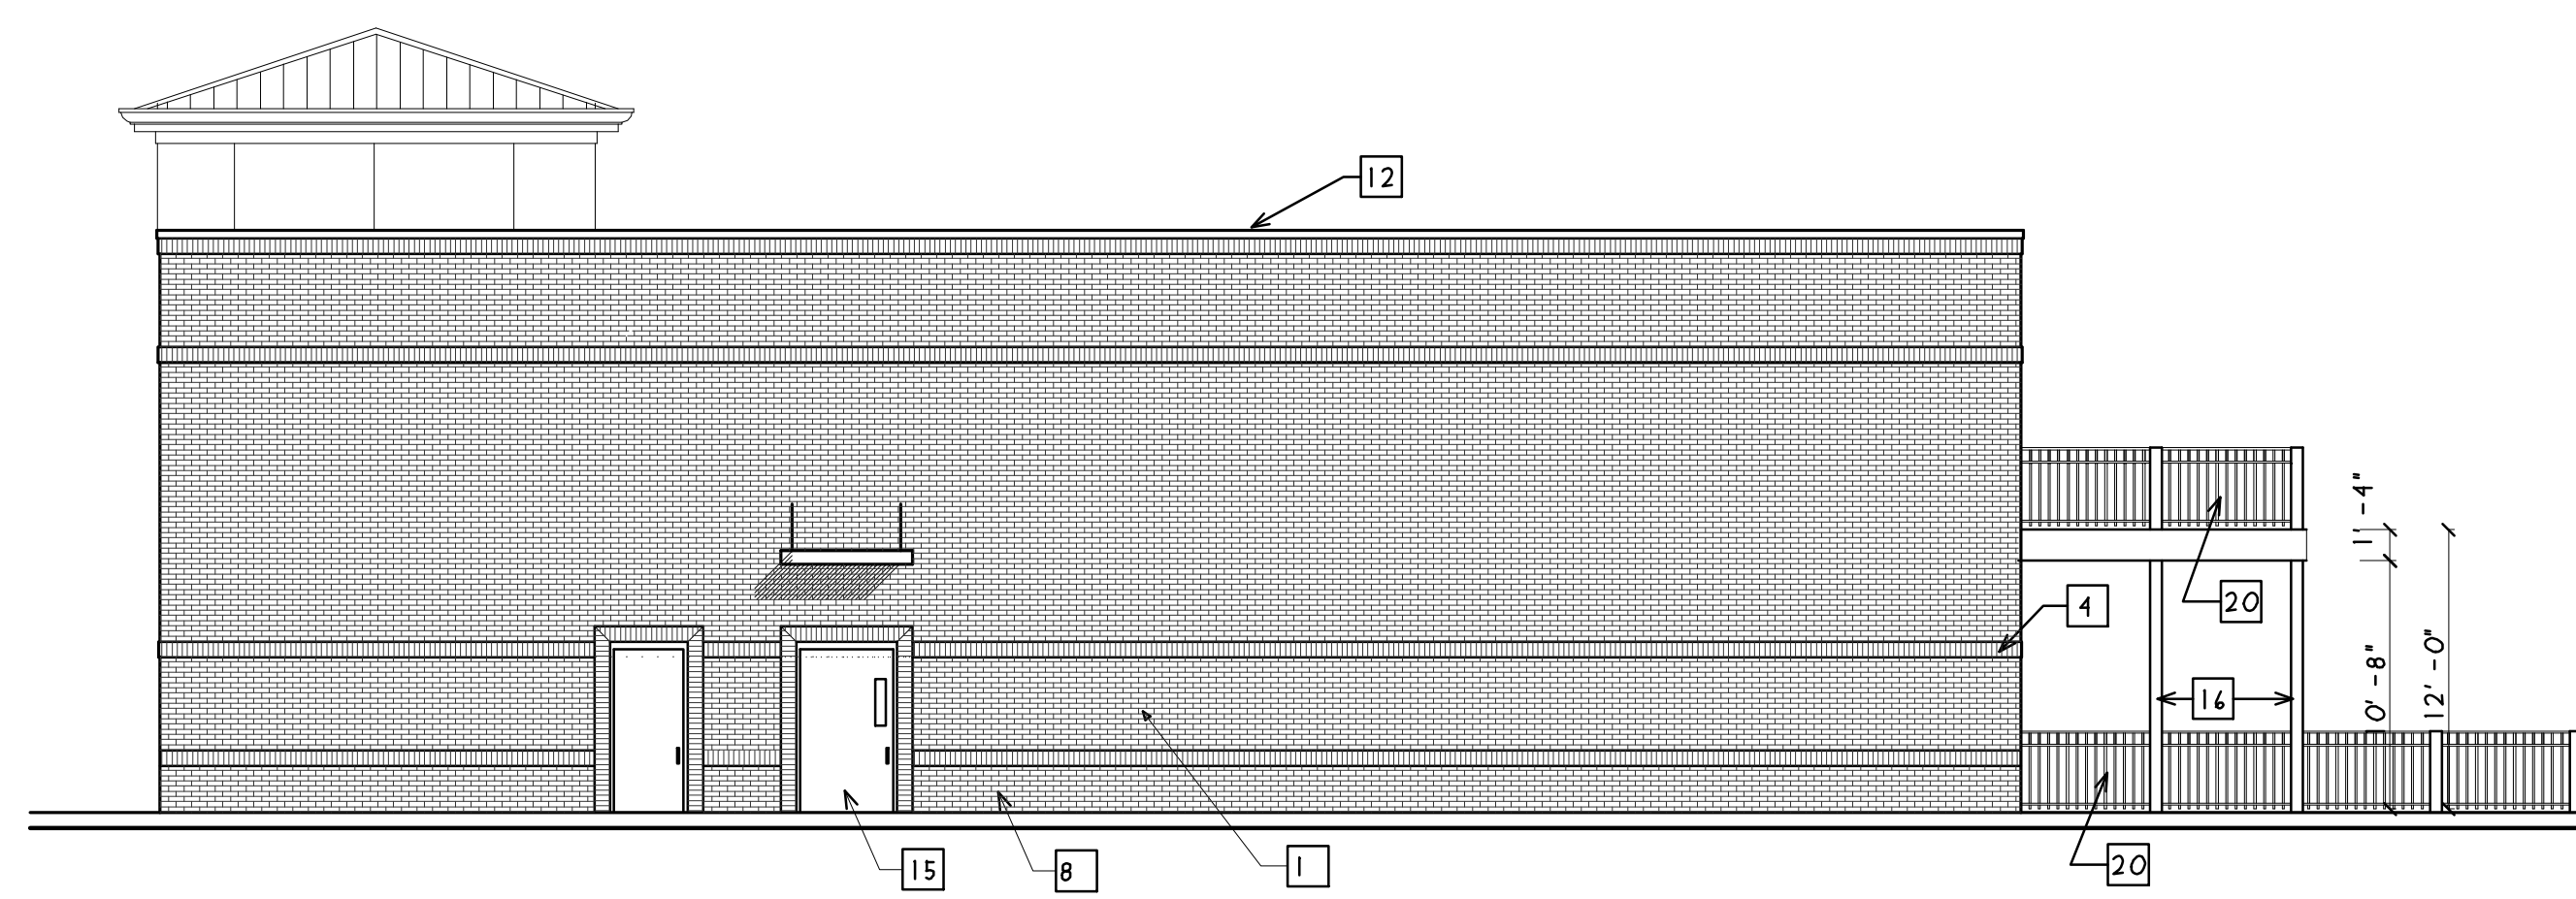


REAR ELEVATION

FENESTRATION DESIGN		
LEVEL	REQ %	PROV %
GROUND	30%	31%




NORTH EAST ELEVATION

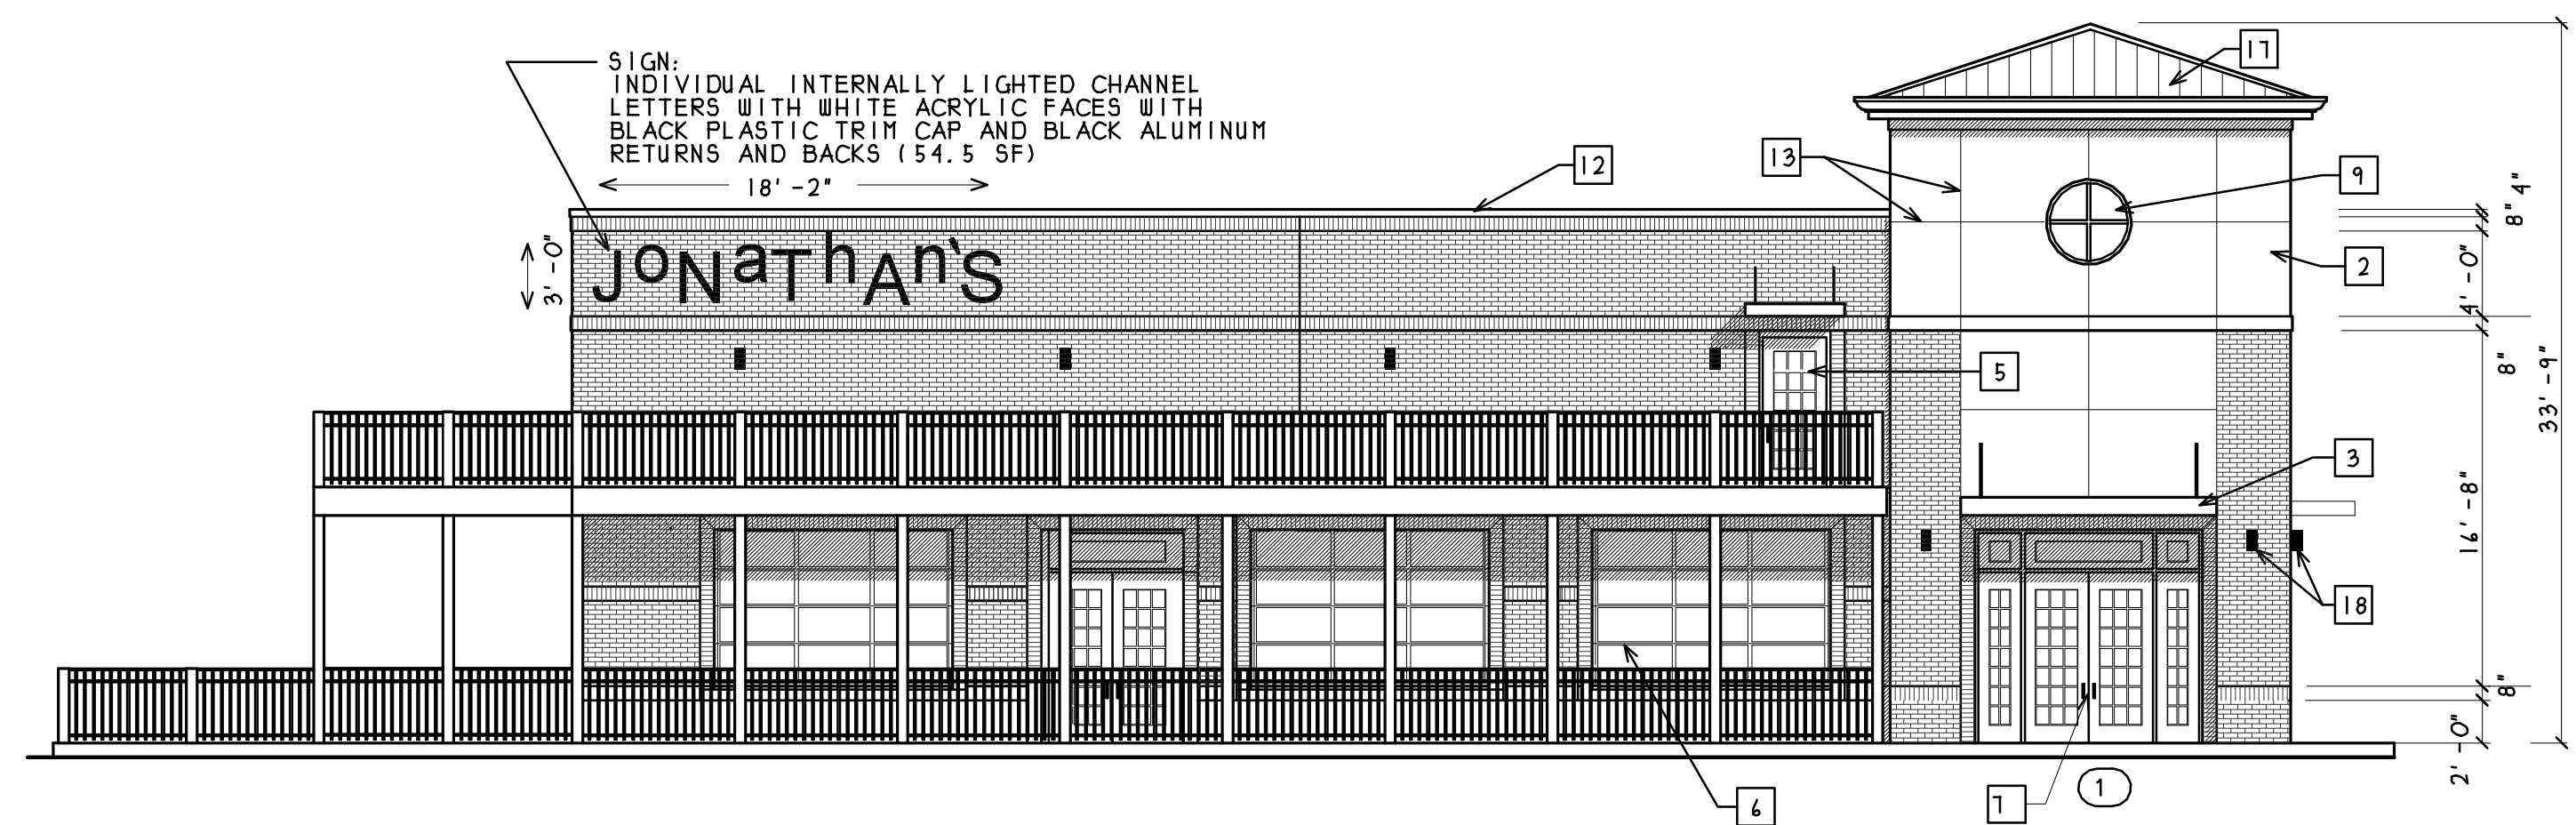

FRONT/NORTH WEST ELEVATION

FENESTRATION DESIGN		
LEVEL	REQ %	PROV %
GROUND	30%	58%

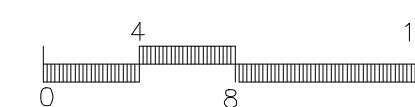

7-1-26-SU  
5/26/2026

Jonathans

406 Willow Ave. Knoxville, TN 37915

JOHN F. WERNE III  
ARCHITECT

PO BOX 183, LAWRENCEBURG, TENNESSEE 38464 615-792-3966 jwerne3@gmail.com

A-3

DATE: 5/21/26



