

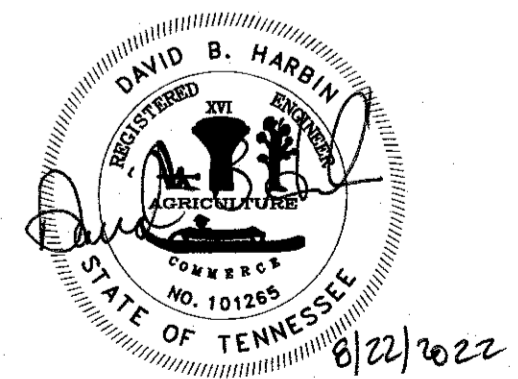


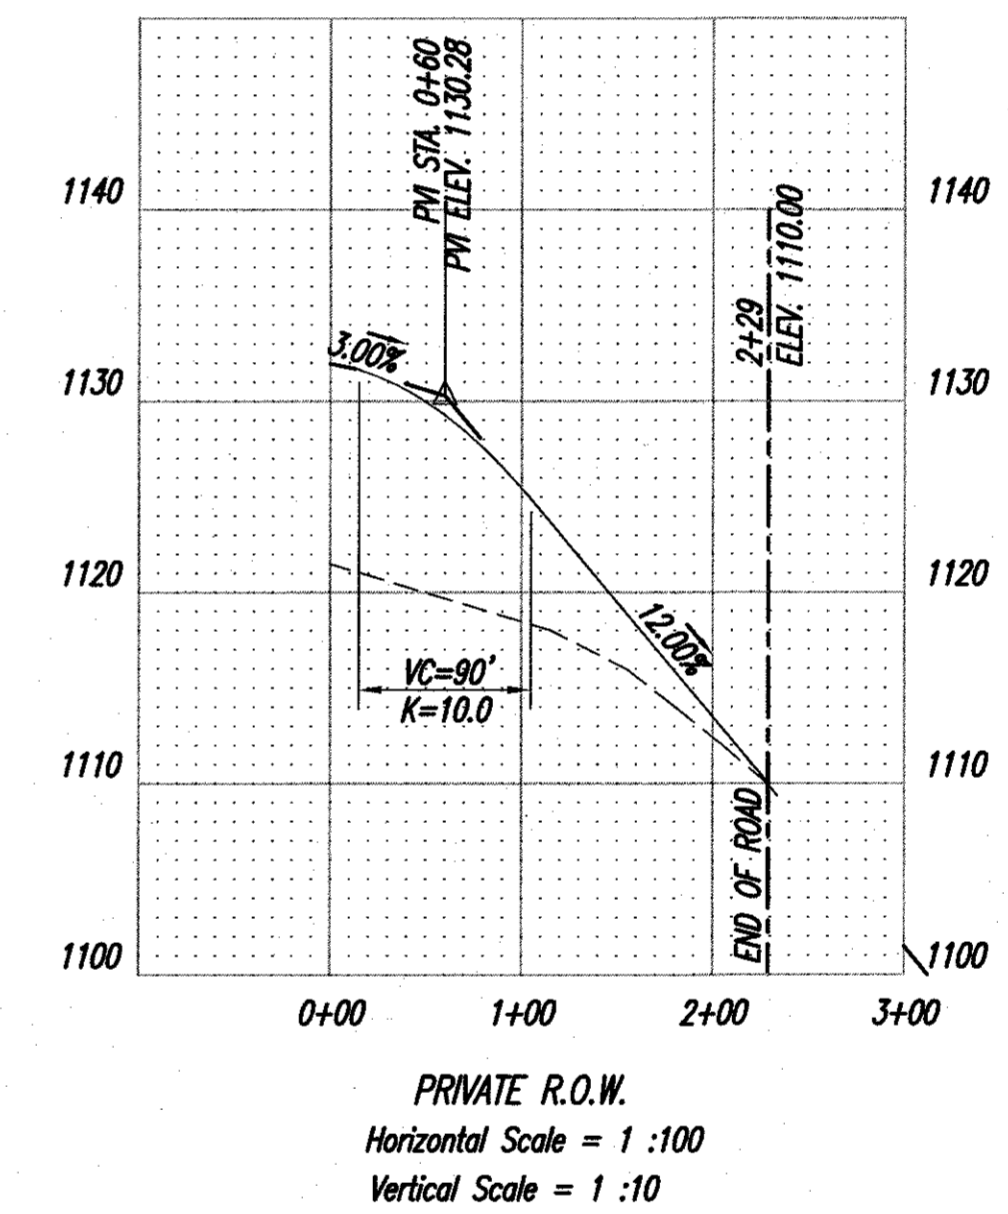

NOTE:  
THREE DAYS PRIOR TO ANY EARTHWORK  
OR CONSTRUCTION CONTRACTOR MUST  
CONTACT:  
TENNESSEE ONE-CALL  
1-800-351-1111  
RECORD AND SAVE YOUR CONFIRMATION  
NUMBER.

NOTE:  
CONTRACTOR TO NOTIFY ENGINEER  
BEFORE START OF CONSTRUCTION

NOTE:  
CONTRACTOR IS RESPONSIBLE FOR  
ALL TRENCH SAFETY  
CONTRACTOR SHALL SHORE AND  
BRACE ALL OPEN CUT TRENCHES AS  
REQUIRED BY STATE AND FEDERAL  
LAWS AND LOCAL ORDINANCES; TO  
CONFORM WITH RECOMMENDATIONS  
SET FORTH IN AGC MANUAL OF  
ACCIDENT PREVENTION IN  
CONSTRUCTION; TO PROTECT LIFE,  
PROPERTY, OR WORK; TO AVOID  
EXCESSIVELY WIDE CUTS IN  
UNSTABLE MATERIAL.  
OSHA RULES SHALL BE ABIDED BY.

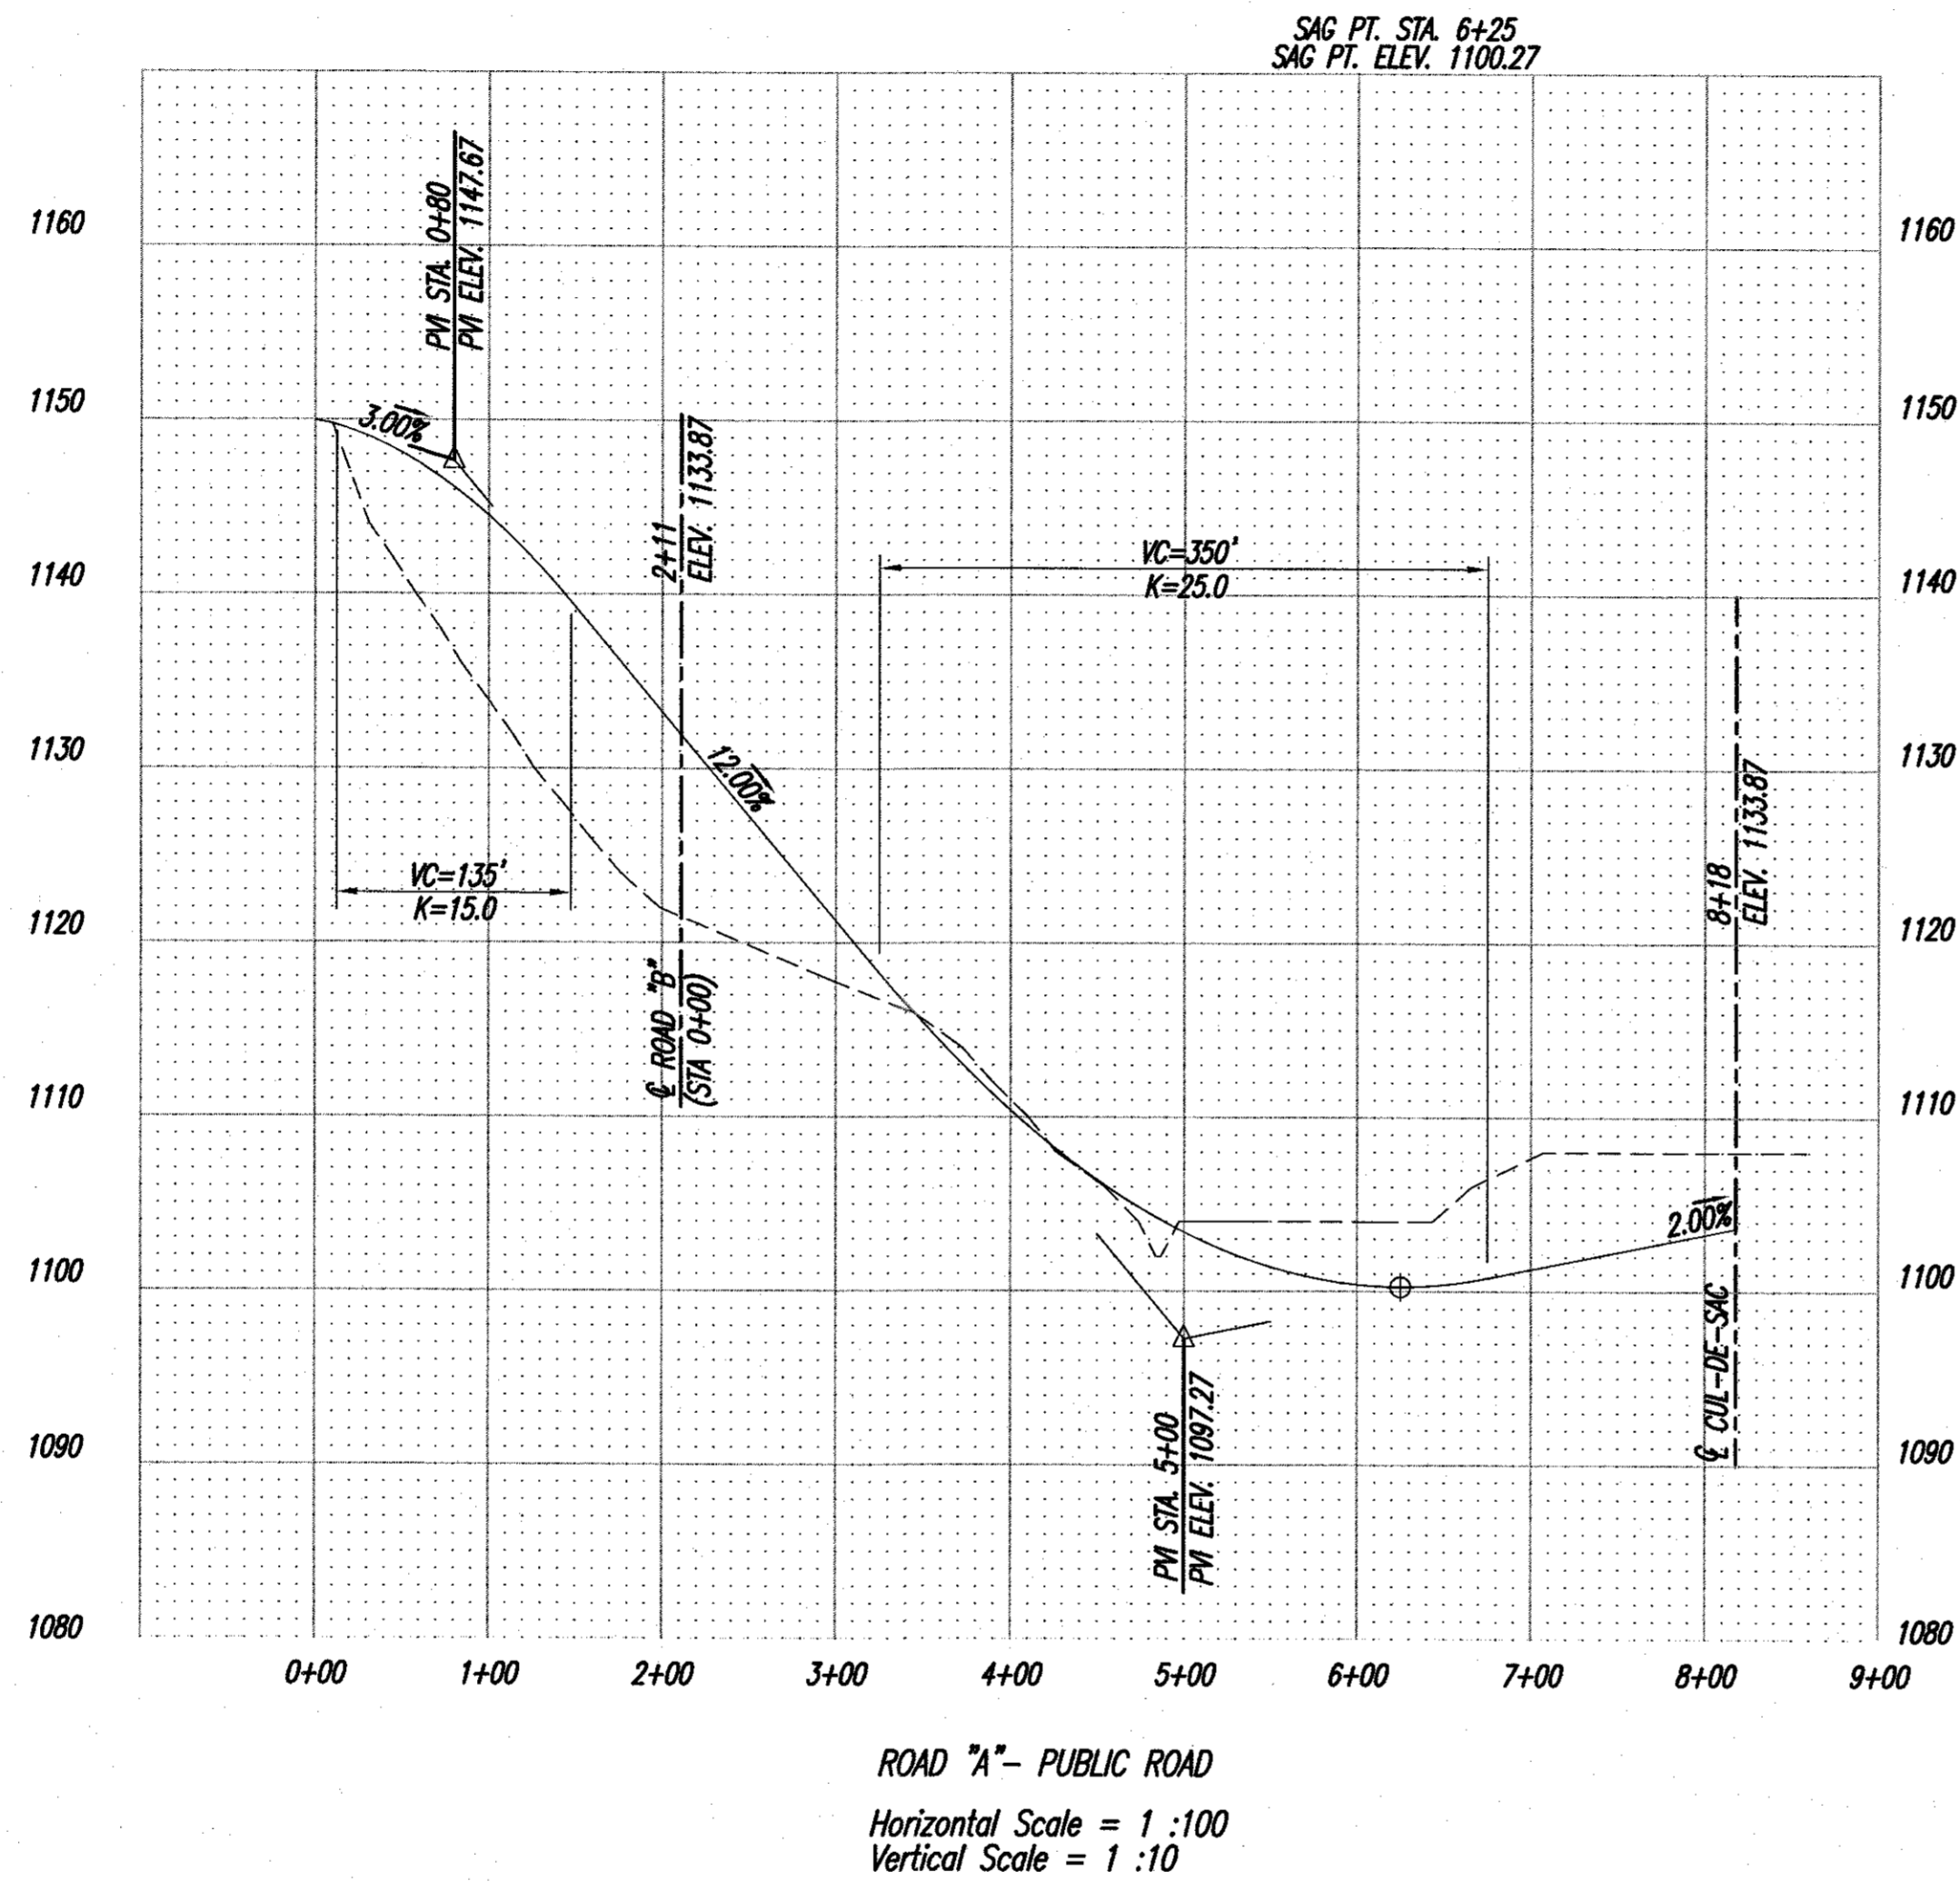

8-SC-22-C / 8-H-22-DP  
Revised: 8/23/2022

DEVELOPER  
ZENITH HOMES  
C/O RANDY GUIGNARD  
5408 FOUNTAIN GATE ROAD  
KNOXVILLE, TN 37918  
(865)244-8050

**BATSON, HIMES, NORVELL & POE**  
REGISTERED ENGINEERS & LAND SURVEYORS  
4334 PAPERMILL DRIVE  
KNOXVILLE, TENNESSEE 37909  
PHONE: (865) 588-6472  
FAX: (865) 588-6473  
email@bhn-p.com

DESIGNED	DBH	NO.	DATE	REVISION	APPR.	NO.	DATE	REVISION	APPR.
DRAWN	EAH								
CHECKED	DBH	1	8/23/22	KKCP COMMENTS					
		NO.	DATE	REVISION	APPR.	NO.	DATE	REVISION	APPR.

SCALE  
HORIZONTAL: 1" = 100'  
VERTICAL: 2" INTERVAL  
DATE  
6/15/22

DEED REFERENCES: INSTR. #20170110043343  
#200108310017495

ROAD PROFILE FOR  
**ZENITH HOMES ON RIFLE RANGE DRIVE**  
TAX MAP 48 PARCEL 70  
6TH CIVIL DISTRICT, KNOX COUNTY, TENNESSEE

25434-RP  
SHEET 2 OF 2 SHEET(S)  
Q:\25434\25434-C.DWG