








Know what's **below**.
Call before you dig.

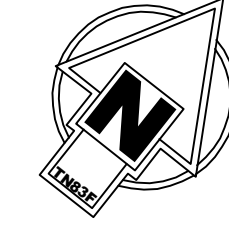

GRAPHIC SCALE - 1 INCH = 20 FEET
TN STATE PLANE (NAD 83, NAVD 88)

PAVING LEGEND:

	HEAVY DUTY ASPHALT PAVEMENT SECTION
	LIGHT DUTY ASPHALT PAVEMENT SECTION
	HEAVY DUTY CONCRETE PAVEMENT SECTION (TANK/CANOPY SLABS) (REF. GALLOWAY PLANS)
	HEAVY DUTY CONCRETE PAVEMENT DUMPSTER PAD SECTION (BID ALTERNATE) (BASE BID - HEAVY DUTY ASPHALT)

NOTE:

REF. C-0.2 FOR ADDITIONAL NOTES.


CONTRACTOR KEY NOTES:

- 1 EXISTING CONCRETE CURB TO REMAIN
- 2 EXISTING STRIPING TO REMAIN
- 3 PROPOSED BOLLARD (REF. GALLOWAY PLANS)
- 4 INSTALL CONCRETE CURB AND GUTTER
- 5 REF. GALLOWAY PLANS FOR STRIPING AROUND KIOSKS
- 6 FUEL CENTER KIOSK (REF. FUEL CENTER ARCHITECTURAL PLANS).
- 7 INDICATES NUMBER OF PARKING SPACES PER PARKING BAY
- 8 4" WIDE PAINTED SINGLE SOLID WHITE LINE (SSWL) (TYP)
- 9 24" WHITE PAINTED STOP BAR AND "STOP" (REF. C-6.2)
- 10 4" WIDE PAINTED SINGLE SOLID YELLOW LINE (SSYL) (TYP)
- 11 WHITE PAINTED DIRECTIONAL ARROWS
- 12 4" WIDE PAINTED SINGLE SOLID YELLOW STRIPES (SSYL), 2' 0" O.C. @45°
- 13 4" WIDE PAINTED SINGLE SOLID YELLOW STRIPES (SSYL), 4' 0" O.C. @45°
- 14 4" WIDE PAINTED SINGLE SOLID WHITE STRIPES (SSWL), 5' 0" O.C. @45°
- 15 PAINTED WHITE INTERNATIONAL SYMBOL OF ACCESSIBILITY & PAINTED "VAN" WHERE APPLICABLE (WHITE LETTERS)
- 16 VAN ACCESSIBLE ADA PARKING SIGN (REF. C-6.1)
- 17 UNDERGROUND FUEL STORAGE TANKS (10K DIESEL/8K E/O 20K E/O REGULAR/8K E/O PREMIUM) PER TANK DRAWINGS (EXCAVATED MATERIAL FOR TANKS TO BE DISPOSED OF BY FUEL CONTRACTOR)
- 18 FUEL DISPENSER ISLANDS AND DISPENSERS (PER GALLOWAY PLANS), (DISPENSER ISLAND ELEVATIONS PER SHEET C-3.1)
- 19 OVERHEAD CANOPY AND ASSOCIATED COLUMNS (REF. FASHION PLANS)
- 20 INVERTED U-SHAPED BOLLARD (REF. GALLOWAY PLANS)
- 21 AIR COMPRESSOR MOUNTING PAD, SLOPE CONCRETE PAD FOR POSITIVE DRAINAGE (REF. GALLOWAY PLANS)
- 22 VENT RISER FROM FUEL TANKS W/ PROTECTIVE BOLLARDS (REF. GALLOWAY PLANS)
- 23 2" CHAMFER
- 24 FULL DEPTH HEAVY DUTY ASPHALT PAVEMENT SECTION
- 25 HEAVY DUTY CONCRETE PAVEMENT SECTION (CANOPY / TANK SLABS) (REF. GALLOWAY PLANS)
- 26 LIGHT DUTY CONCRETE PAVEMENT SECTION
- 27 HEAVY DUTY CONCRETE PAVEMENT DUMPSTER PAD SECTION (BID ALTERNATE) (BASE BID - HEAVY DUTY ASPHALT)
- 28 PROPOSED DUMPSTER ENCLOSURE (BID ALTERNATE) (REF. GALLOWAY PLANS)
- 29 SIGN TO READ "SPACE RESERVED FOR AIR ACCESS ONLY" (REF. C-6.1)
- 30 INSTALL 6" Ø CONCRETE FILLED, SCHEDULE 40 STEEL PIPE BOLLARD (REF. C-6.2)
- 31 SAW CUT LINE OF EXISTING PAVEMENT
- 32 PROPANE CYLINDER PAD AND LOCKER
- 33 OVERFILL ALARM
- 34 4" WIDE THERMOPLASTIC PAINTED SINGLE SOLID WHITE STRIPES (SSWL), WITH REFLECTIVE GLASS BEADS, 5' 0" C.V. @45°
- 35 PROPOSED MONUMENT SIGN

CNC

3310 West End Avenue, Suite 420
Nashville, TN 37203
T 615.333.7200
GMCNETWORK.COM

ISSUE	DATE
BID SET	06/15/2020
DRAWN BY:	S.DODDS
CHECKED BY:	B.BORK

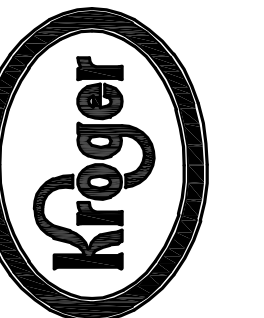

KROGER STORE U-698
FUEL CENTER

5201 N. BROADWAY
KNOXVILLE, TN 37918



GMC PROJECT #CNAS190111

SITE PLAN

C-2.1


9-B-20-SU
7/24/2020

DRAWING FILE: S:\Kroger\U-698 Fountain City\0 DWG\subm\U698-C2site.dwg
PLOTTED: Jun 15, 2020 - 3:16pm


DRAWING FILE: Z:\GMC\2020\Kroger U-698 - Knoxville\U698-LDSC.dwg
PLOTTED: Jun 15, 2020 - 9:19am



A

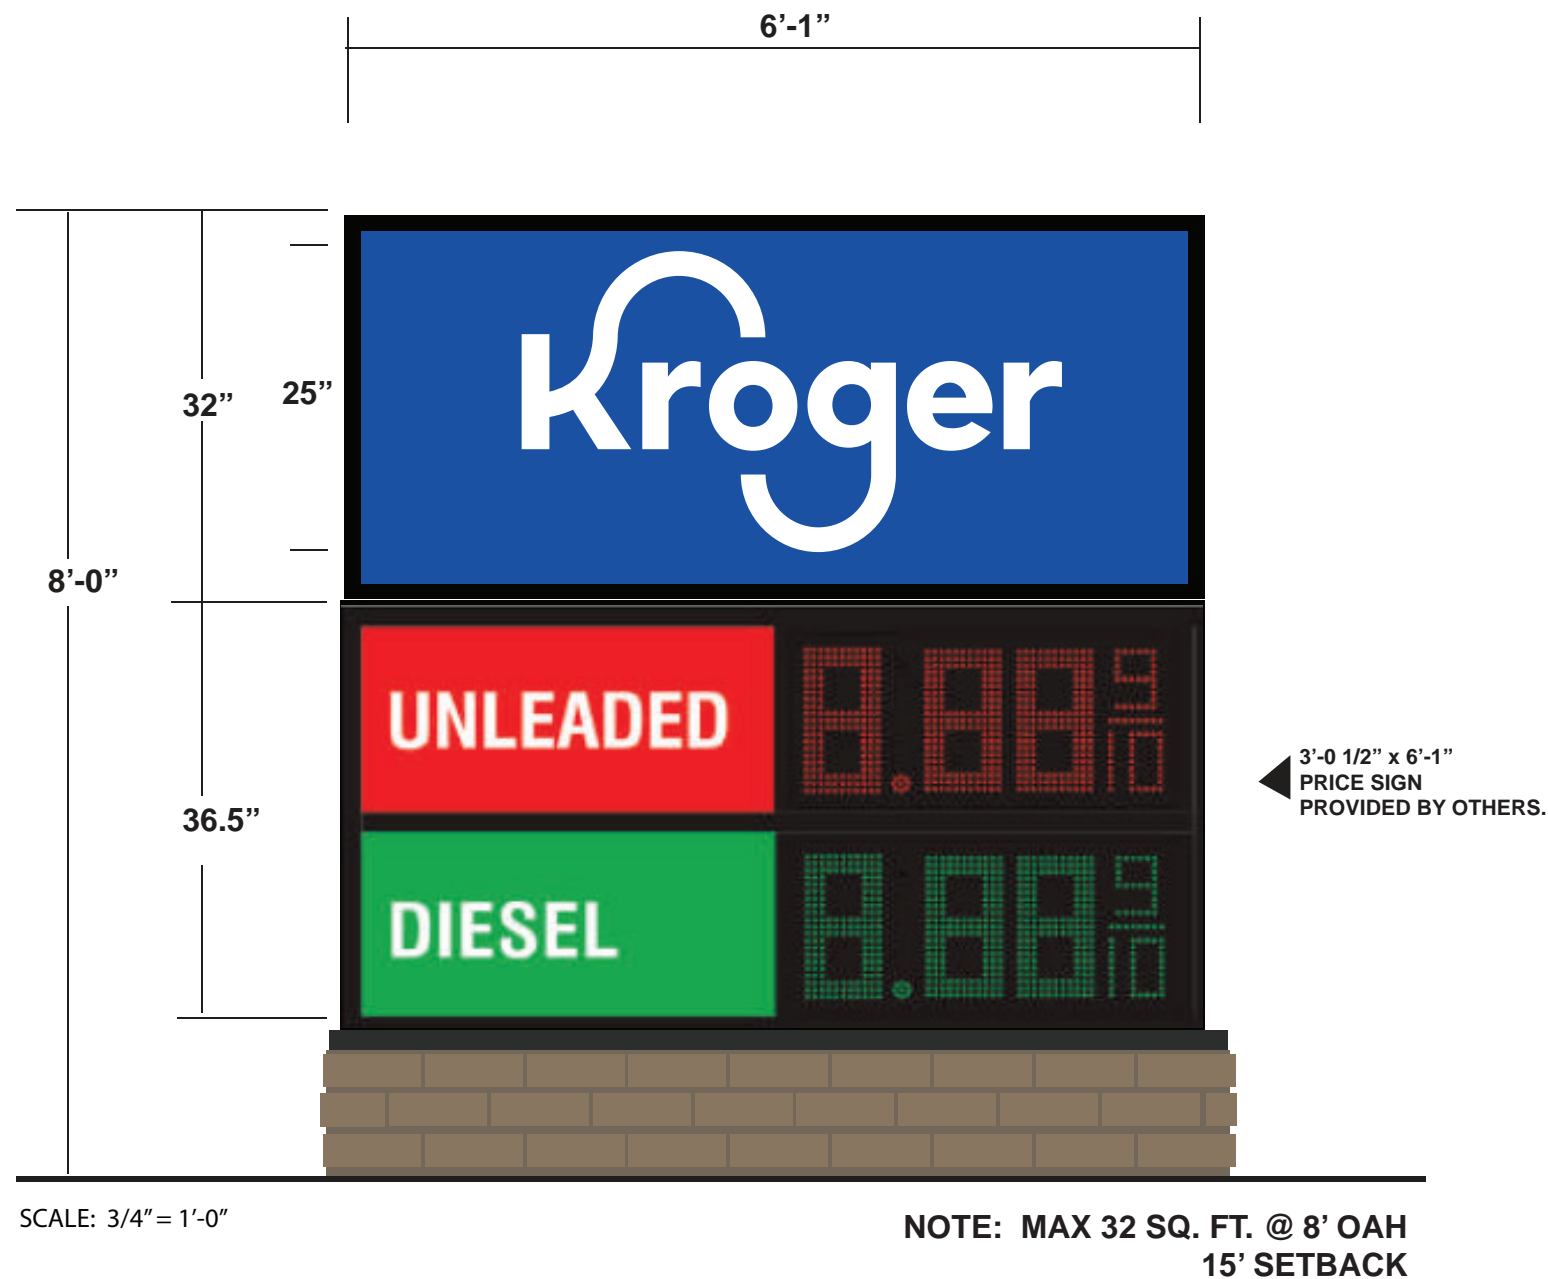


- DOUBLE FACE INTERNALLY ILLUMINATED SIGN CABINET.
- ALUMINUM CABINET & RETAINERS PAINTED BLACK.
- FLAT POLYCARBONATE FACES DECORATED WITH FLAT, FIRST SURFACE VINYL COPY.
- LED ILLUMINATION.
- 2'-6" X 6'-8" PRICE SIGN PROVIDED BY OTHERS.
- FOUNDATION & BRICK BY OTHERS.
- CUMMINGS TO PROVIDE POLE & CEMENT BOARD.

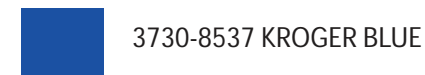

- BRICK BASE COLOR T.B.D.

PRICE SIGN DETAILS

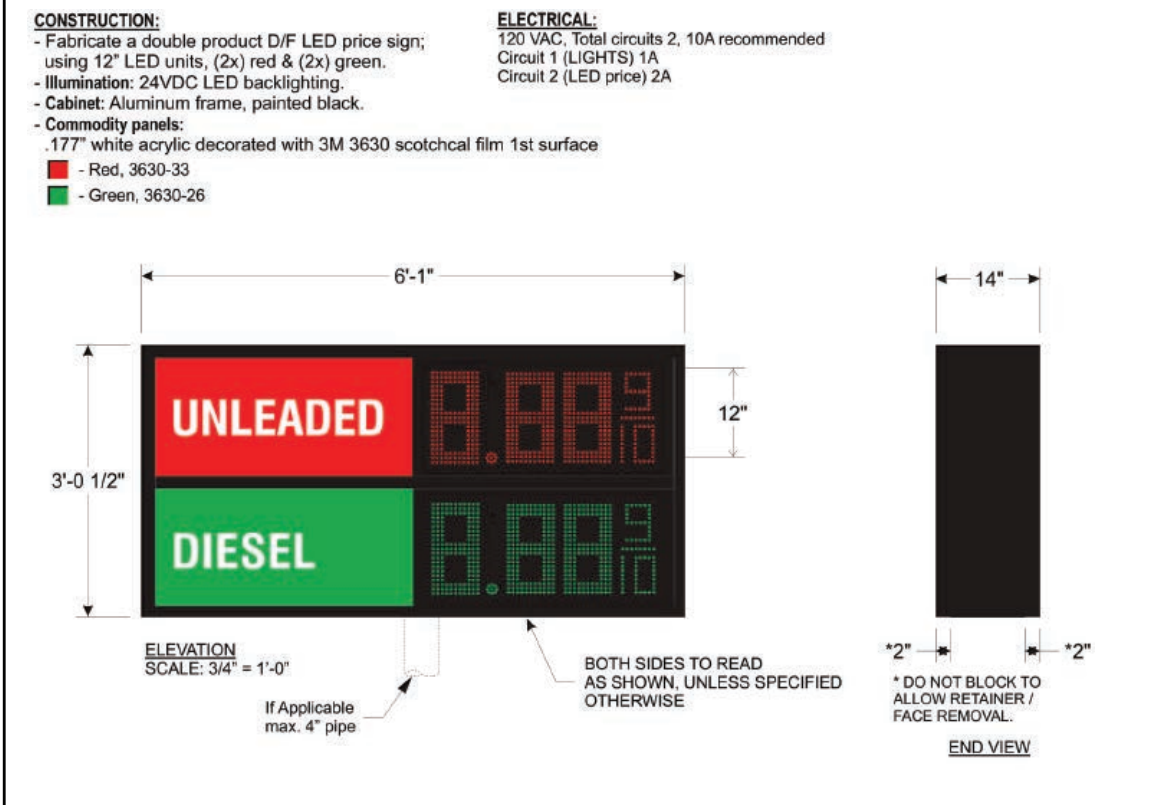

9-B-20-SU
7/24/2020

KROGER #698
5201 NORTH BROADWAY
KNOXVILLE, TN

35 SQ. FT.



THIS DESIGN REMAINS OUR EXCLUSIVE PROPERTY AND CANNOT BE DUPLICATED WITHOUT WRITTEN CONSENT

THIS IS AN ORIGINAL UNPUBLISHED DRAWING CREATED FOR YOUR PERSONAL USE IN CONNECTION WITH A PROJECT PLANNED FOR YOU BY CUMMINGS. IT IS NOT TO BE SHOWN OUTSIDE YOUR ORGANIZATION NOR USED, REPRODUCED, COPIED, OR EXHIBITED IN ANY FASHION UNLESS AUTHORIZED IN WRITING BY AN OFFICER OF CUMMINGSSIGNS

CUSTOMER APPROVAL:

DATE

	DATE	BY		DATE	BY
Rev. #1			Rev. #4		
Rev. #2			Rev. #5		
Rev. #3			Rev. #6		



DRAWING NO:
102230.01A

DATE 5-22-2020

S. Hawke