



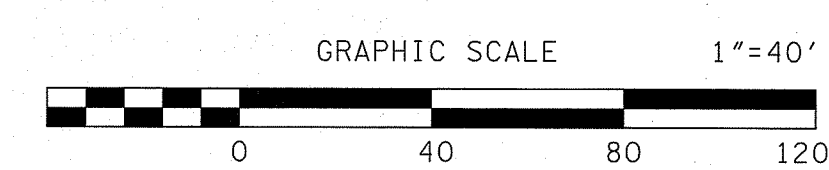

- LEGEND**
- PROPOSED TREE PLANTING
 - PROPOSED SIDEWALK
 - PROPOSED STORMDRAIN
 - PROPOSED CATCH BASIN
 - PROPOSED HEADWALL
 - EXISTING ROADS
 - PROPOSED MAJOR CONTOURS
 - PROPOSED MINOR CONTOURS
 - EXISTING TREE LINE

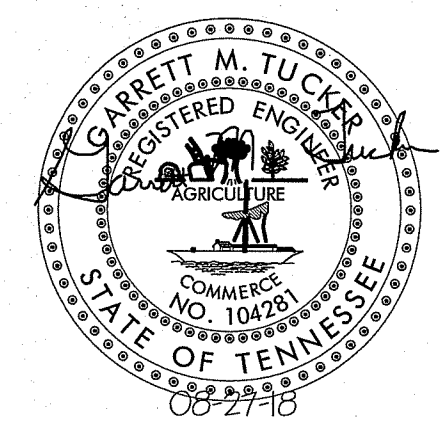

NO.	DATE	DESCRIPTION	BY	CHKD.
REVISIONS				



ROBERT G. CAMPBELL & ASSOC., L.P.
CONSULTING ENGINEERS
KNOXVILLE, TENNESSEE

**PLEASANT RIDGE STABLES
CONCEPT PLAN**

**GRADING, DRAINAGE, AND
LANDSCAPE PLAN**

DESIGNED BY MAS	CHECKED BY RGC	SCALE 1" = 40'	SHEET THREE NO. 3
DRAWN BY MAS	DATE 08-27-18	FILE NO. 18053	OF FOUR SHEETS