



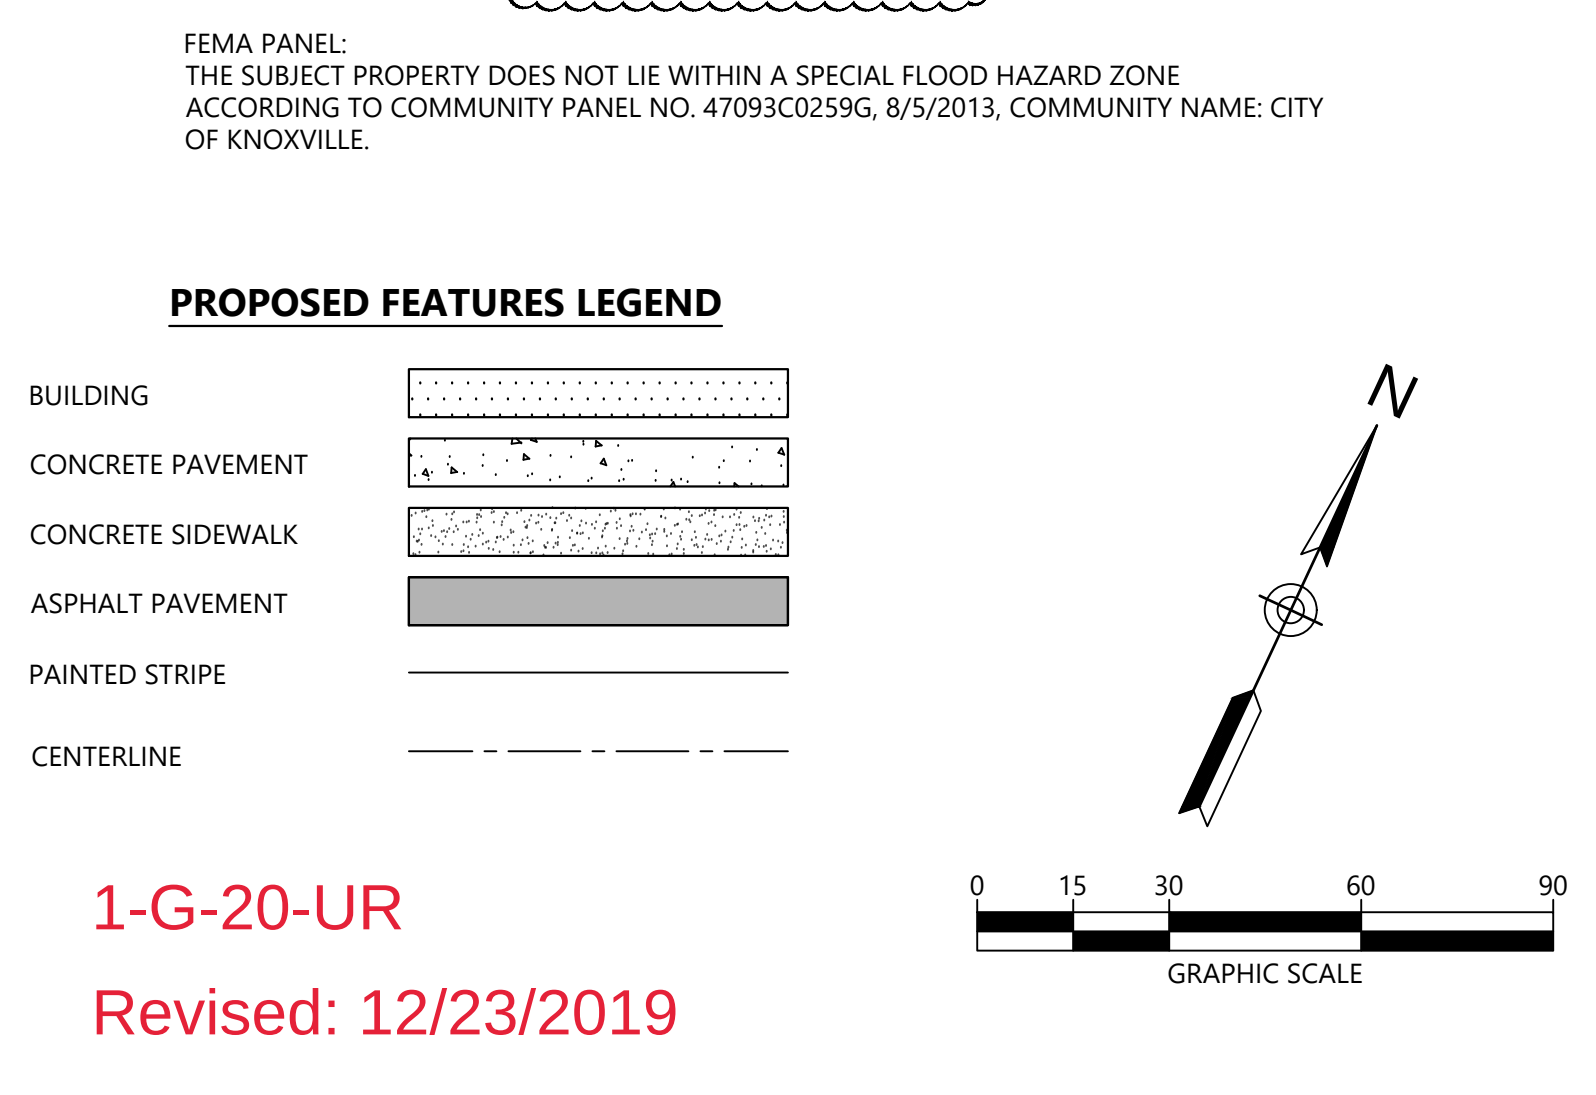

COPYRIGHT © TMAPARTNERS PLLC, ALL RIGHTS RESERVED. UNAUTHORIZED COPYING, SCANNING, PRINTING OR DISTRIBUTION IS PROHIBITED.

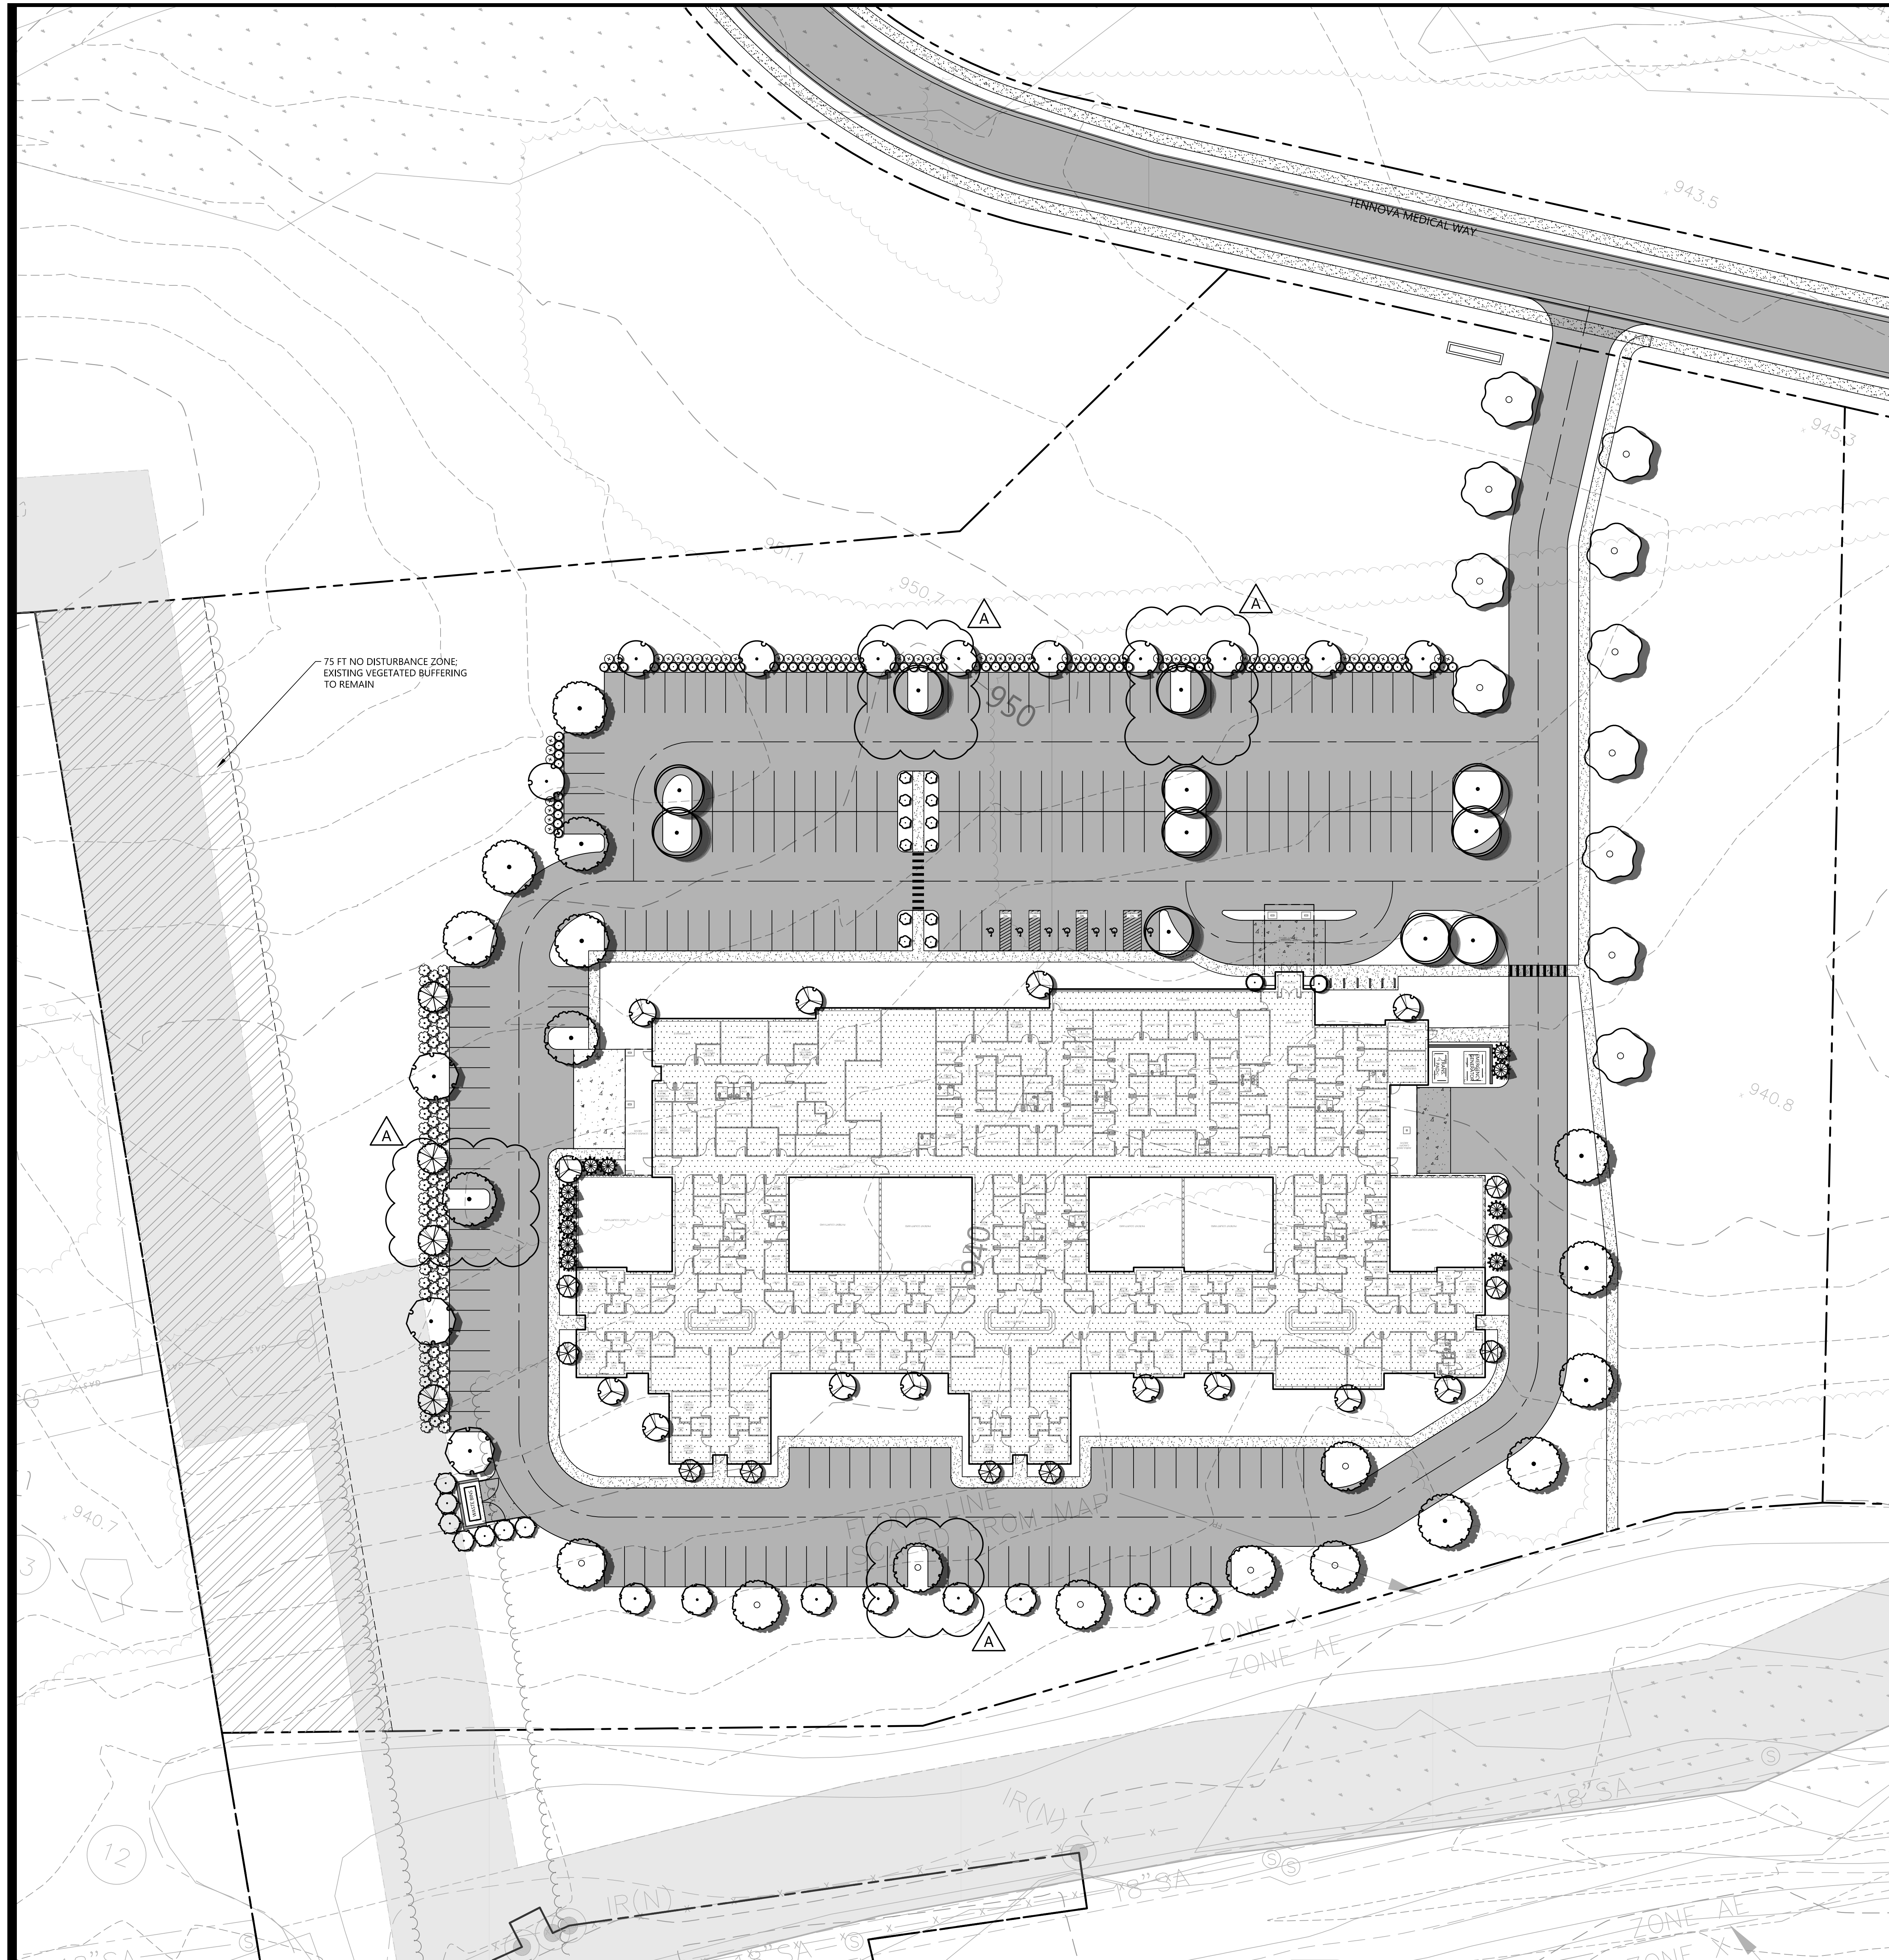

LANDSCAPE DATA

SITE ACREAGE: 9.31 ACRES
SITE PARKING AREA: 97,581 S.F.

TREES REQUIRED: 95 TREES
8 TREES/ACRE
1 TREE/5,000 S.F. PARKING

TREES PROVIDED: 121 TREES
CANOPY TREES PROVIDED: 76 TREES
UNDERSTORY TREES PROVIDED: 45 TREES

PARKING LOT LANDSCAPE: 21 ISLANDS
PARKING LOT ISLANDS PROPOSED: 21 ISLANDS
PARKING LOT ISLANDS TREES PROVIDED: 23 TREES

NOTE: ALL TREES TO BE MIN 10' FROM MAIN UTILITY LINES. ALL TREES TO BE MIN. 5' FROM LATERAL UTILITY LINES.

PLANT SCHEDULE

TREES	QTY	BOTANICAL NAME	COMMON NAME	CONT.	CAL.	SIZE	SPREAD	REMARKS	
11	11	Acer rubrum 'Red Sunset'	Red Sunset Maple	B & B	3"	14-16'	4-5'	Mature Height: 40-50' tall	
11	11	Ginkgo biloba 'Princeton Sentry'	Princeton Sentry Ginkgo	B & B	3"	13-14'	4-5'	Mature Height: 40-50' tall	
10	10	Lagerstroemia indica 'Natchez'	Natchez Crape Myrtle	#25 Cont.	2.5"	10-12'		Multi-trunk (3 max); Limit up 4' ht.	
12	12	Liquidambar styraciflua 'Slender Silhouette'	Columar Sweet Gum	B & B	2"	Cal		Strong central leader; Mature Height: 50' tall	
12	12	Quercus phellos	Willow Oak	B & B	3"	14-16'		Mature Height: 40-50' tall	
10	10	Ulmus parvifolia 'Erebor'	Erebor Lacebark Elm	B & B	3"	14-16'	3-4'	Mature Height: 40' tall	
7	7	Ulmus parvifolia 'Athena Classic'	Athena Elm	B & B	3"	12-15'		Mature Height: 45' tall	
3	3	Ulmus parvifolia 'Boisq'	Boisq Lacebark Elm	B & B	3"	12-14'	4.5-5'	Well branched; Mature Height: 60' tall	
EVERGREEN TREES	QTY	BOTANICAL NAME	COMMON NAME	CONT.	CAL.	SIZE	SPREAD	REMARKS	
11	11	Ilex x alternans 'Foster'	Foster's Holly	B & B	2.5"	7-8'	3-4'	Mature Height: 15-25' tall	
7	7	Magnolia grandiflora 'Little Gem'	Dwarf Southern Magnolia	B & B	2"	8-10'			
ORNAMENTAL TREES	QTY	BOTANICAL NAME	COMMON NAME	CONT.	CAL.	SIZE	SPREAD	REMARKS	
13	13	Lagerstroemia 'Miami'	Miami Crape Myrtle	#25 Cont.	2"	8-10'		Mature Height: 8-12' tall	
UNDERSTORY TREES	QTY	BOTANICAL NAME	COMMON NAME	CONT.	CAL.	SIZE	SPREAD	REMARKS	
2	2	Acer palmatum 'Crimson Queen'	Crimson Queen Japanese Maple	B & B	3"	4-4.5'		Specimen; artistically branched; Mature Height: 10' tall	
8	8	Cercis canadensis 'Forest Pansy' TM	Forest Pansy Redbud	#25 Cont.	2"	8-10'		Balanced canopy; Well formed crown; Well branched; Mature Height: 30' tall	
4	4	Prunus x yedoensis	Yoshino Cherry	B & B	2"	8-9'	4-5'	Well formed crown; Mature Height: 40-50' tall	
SHRUBS	QTY	BOTANICAL NAME	COMMON NAME	CONT.	CALIPER	HEIGHT	SPREAD	SPACING	REMARKS
67	67	Ilex crenata 'Green Luster'	Green Luster Japanese Holly	#1 Cont.	24"	24"	48" o.c.		
78	78	Ilex virginica 'Henry's Garnet'	Henry's Garnet Ilex	#5 Cont.	27"	24"	48" o.c.		
68	68	Juniperus virginiana 'Grey Owl'	Eastern Redcedar	#1 Cont.			60" o.c.		

1-G-20-UR
Revised: 12/23/2019

11/25/2019 - U.O.R. PACKAGE - NOT FOR CONSTRUCTION

TMPartners, PLLC

211 Franklin Road
Suite 200
Brentwood, TN 37027-5593

615.377.9773 Office
615.370.4147 Fax
www.TMPartners.com

Architecture
Interiors
Planning

KNOXVILLE BEHAVIORAL HEALTH HOSPITAL for
KNOXVILLE CENTER FOR BEHAVIORAL MEDICINE, LLC.
KNOXVILLE, TENNESSEE

REVISIONS	
A	12/19/2019 ADDENDUM A

DR. BY	BCW
CK. BY	BRS
PROJ. NO.	A09519
DATE	11/25/2019
LANDSCAPE PLAN	

L100




1-G-20-UR
Revised: 12/23/2019


FLOOR PLAN

KNOXVILLE CENTER FOR BEHAVIORAL MEDICINE, LLC
KNOXVILLE BEHAVIORAL HEALTH HOSPITAL FOR


11/25/2019

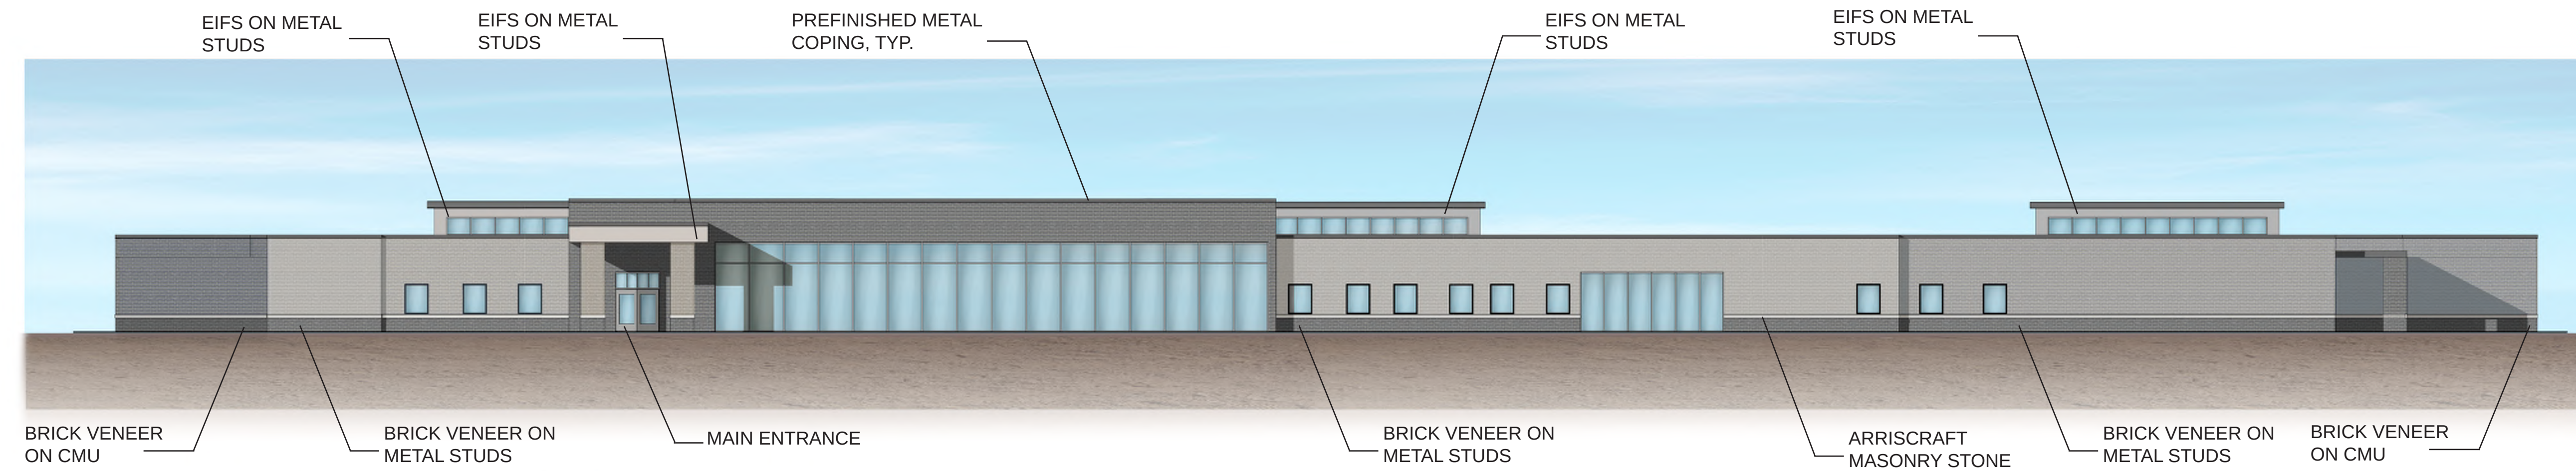


A. OVERALL SOUTH ELEVATION - MAIN ENTRANCE

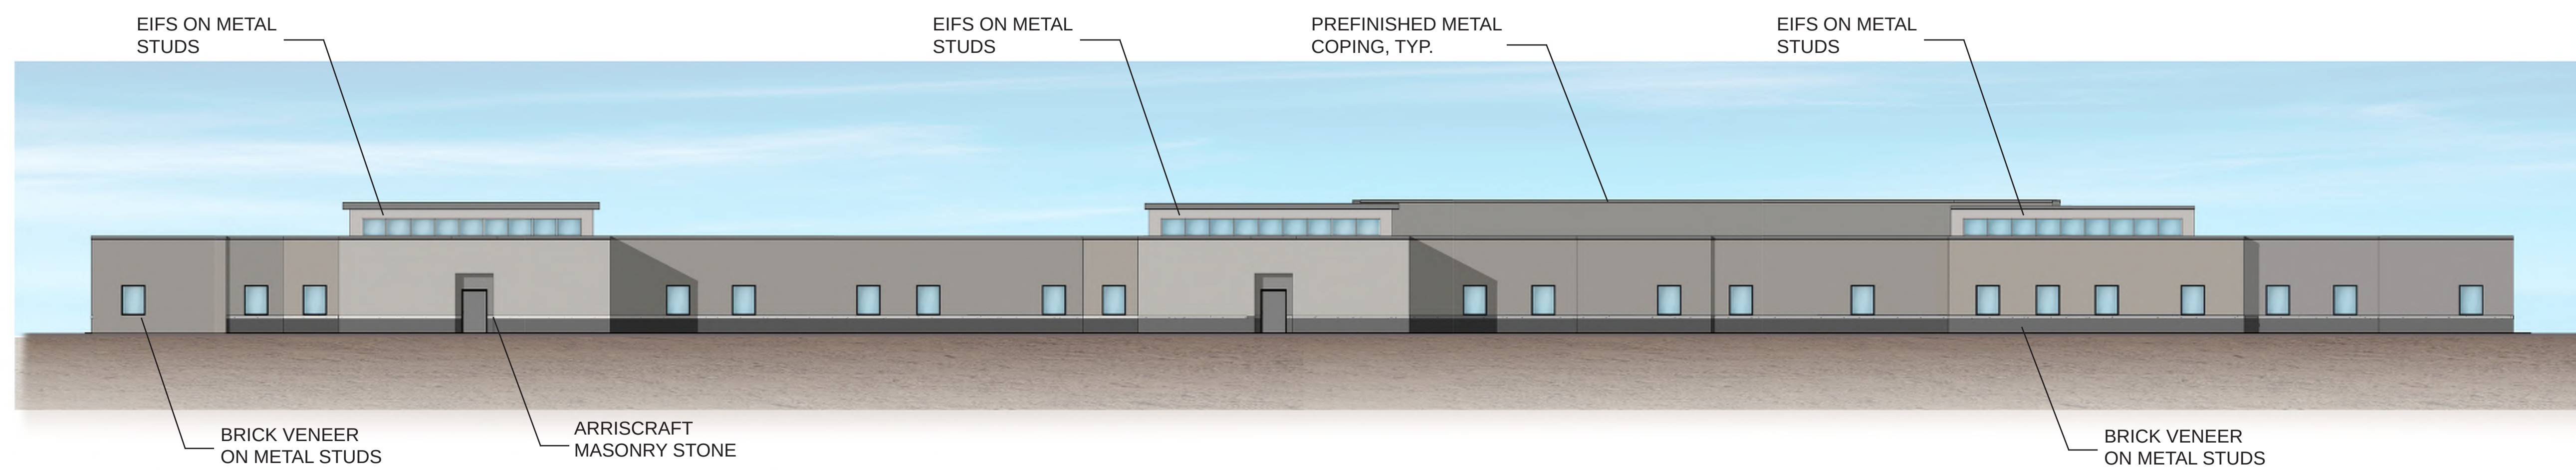

B. OVERALL NORTH ELEVATION - REAR / PATIENT WING

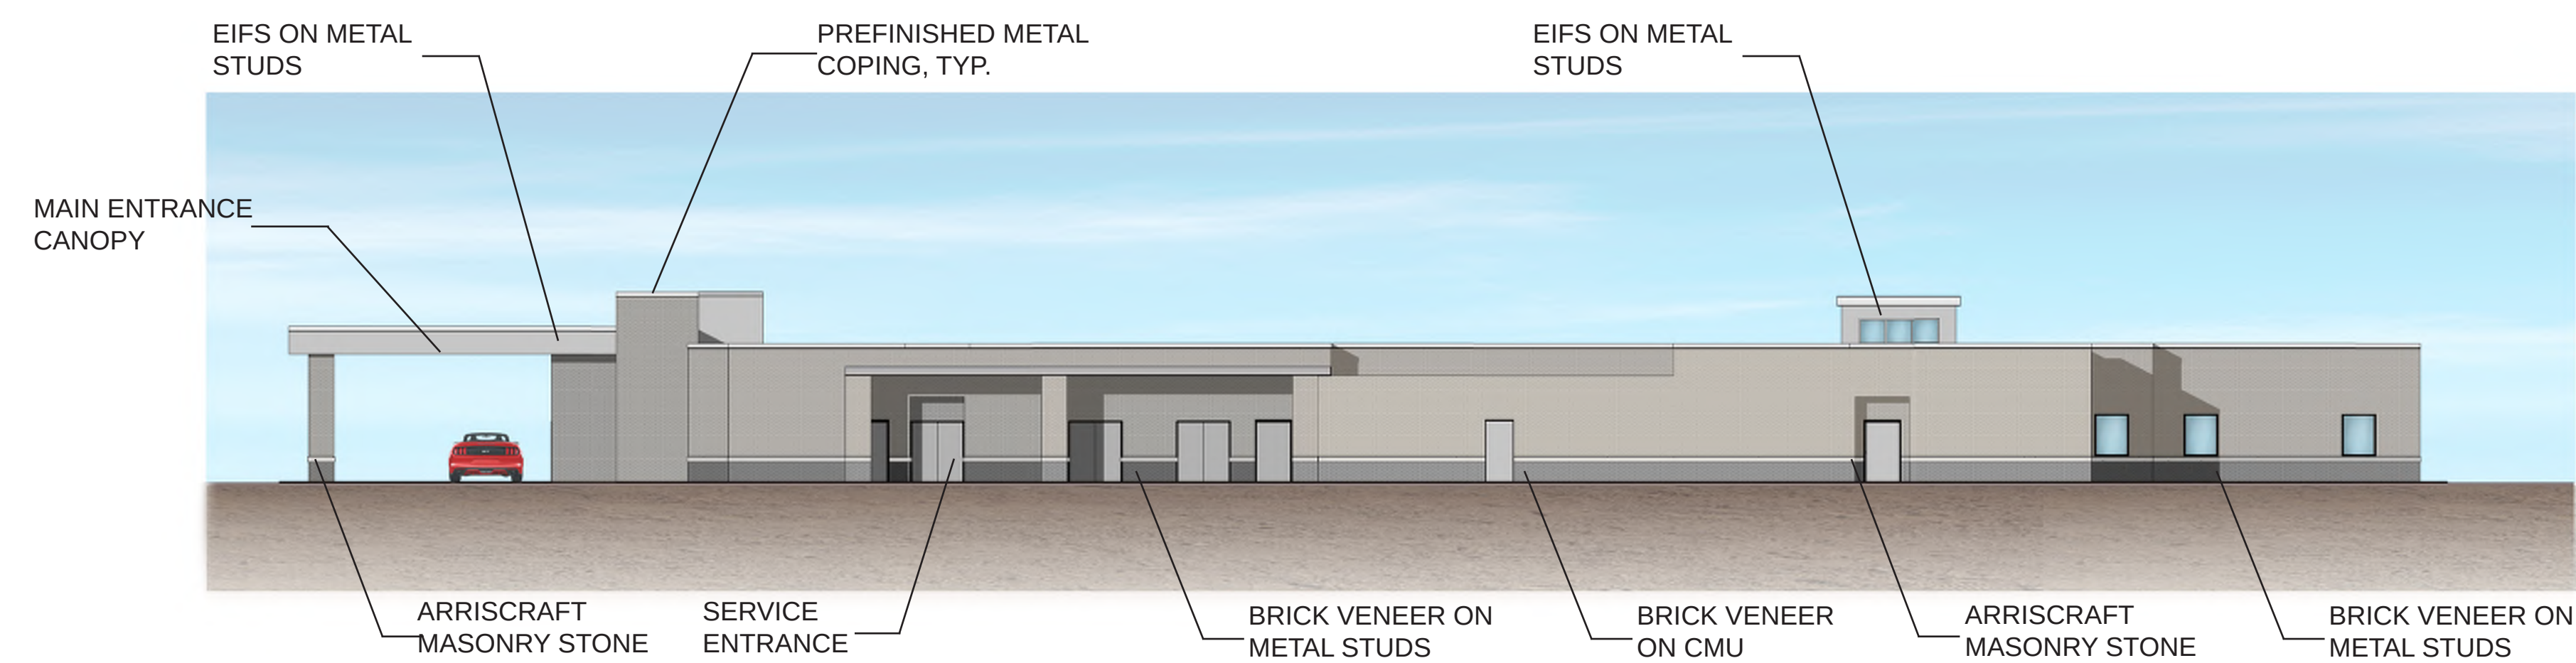

C. OVERALL EAST ELEVATION - SERVICE ENTRY

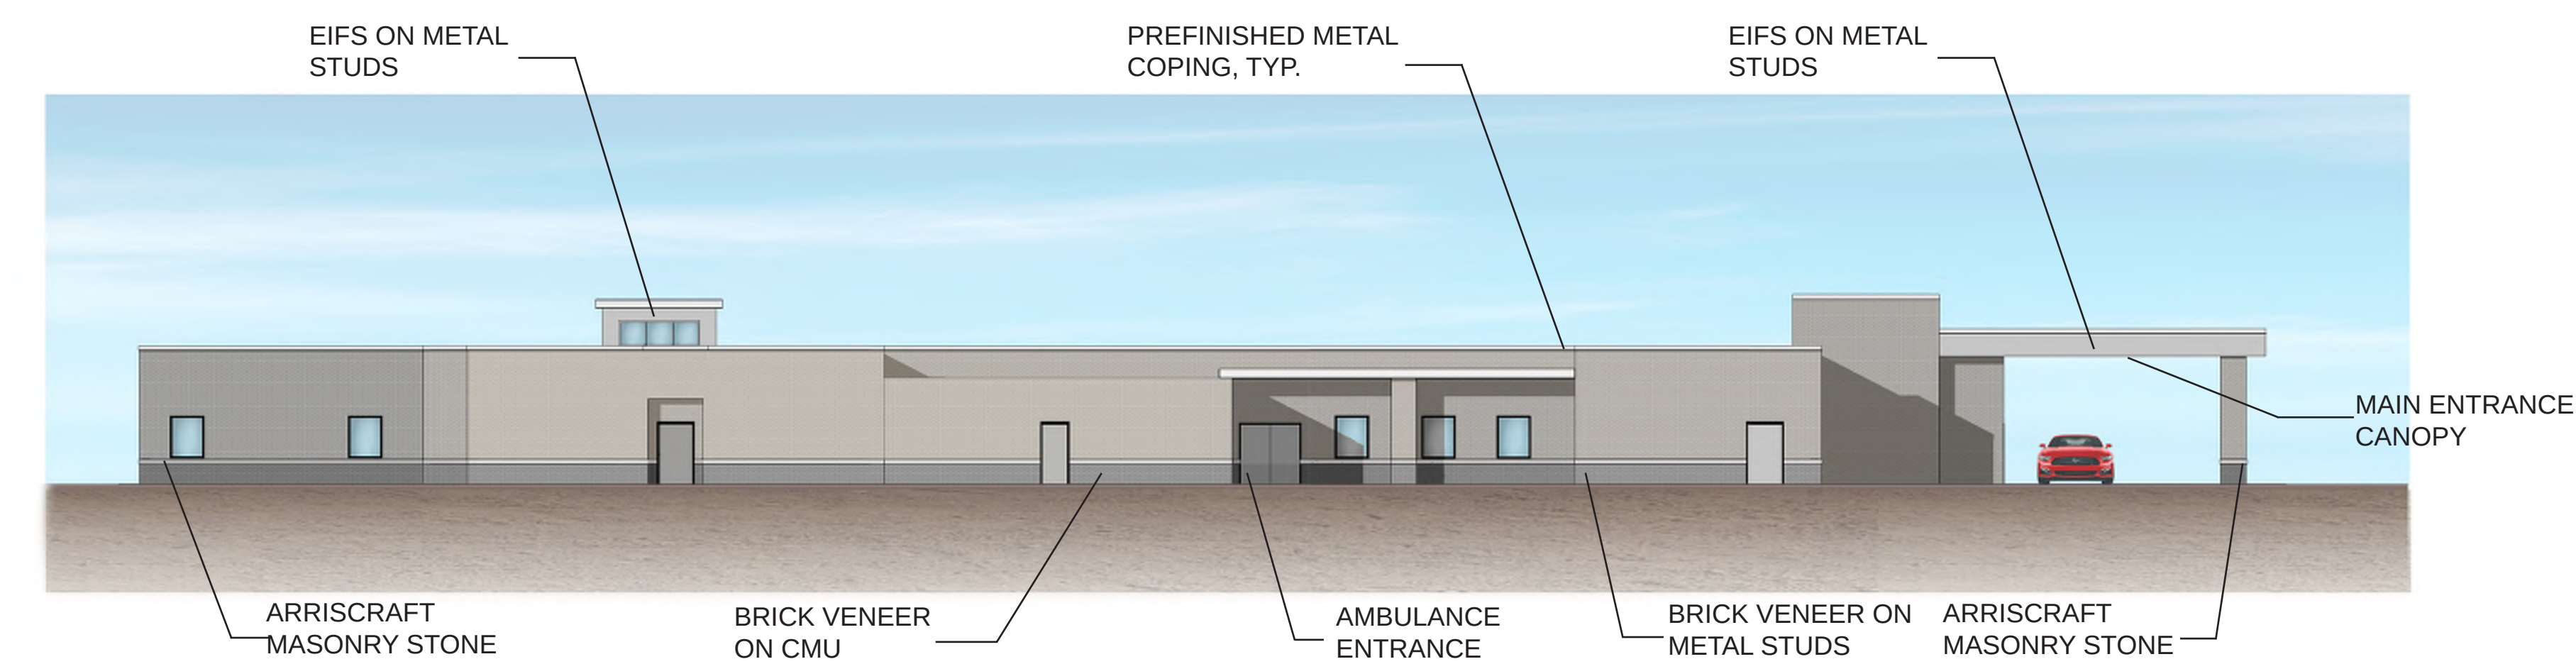

D. OVERALL WEST ELEVATION - AMBULANCE ENTRY

1-G-20-UR
Revised: 12/23/2019

EXTERIOR ELEVATIONS

KNOXVILLE CENTER FOR BEHAVIORAL MEDICINE, LLC

KNOXVILLE BEHAVIORAL HEALTH HOSPITAL

11/25/2019