





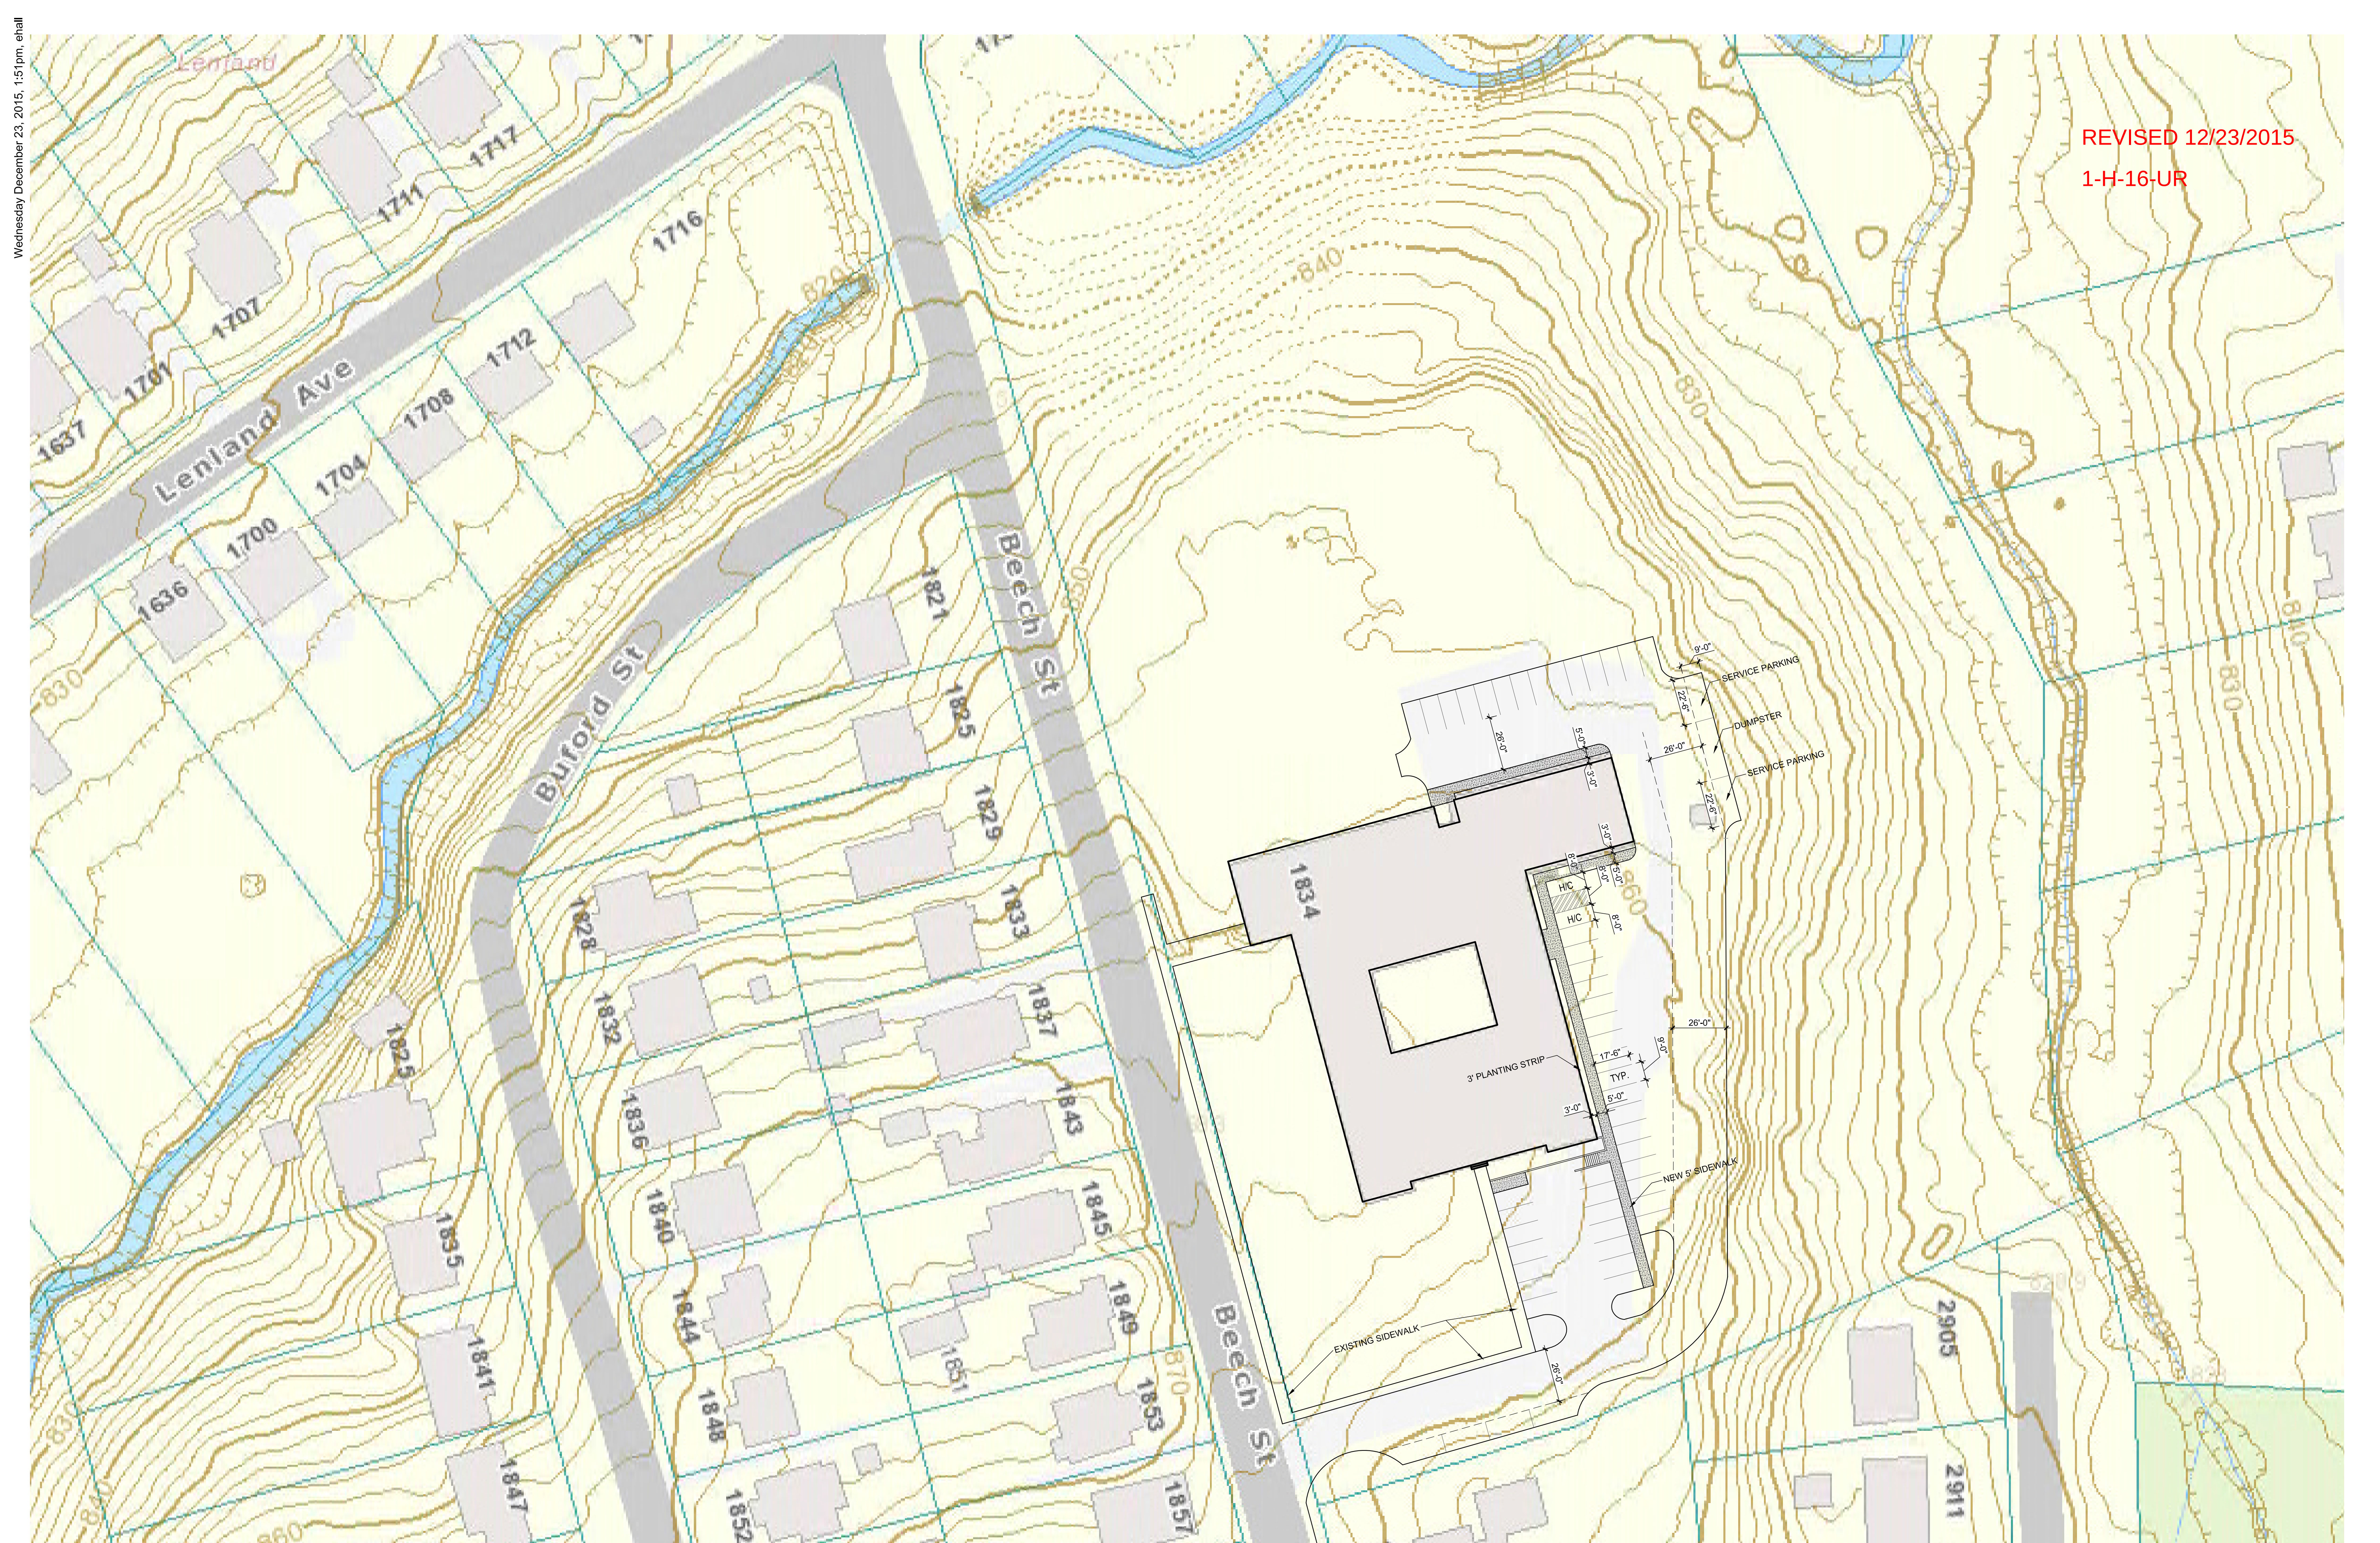

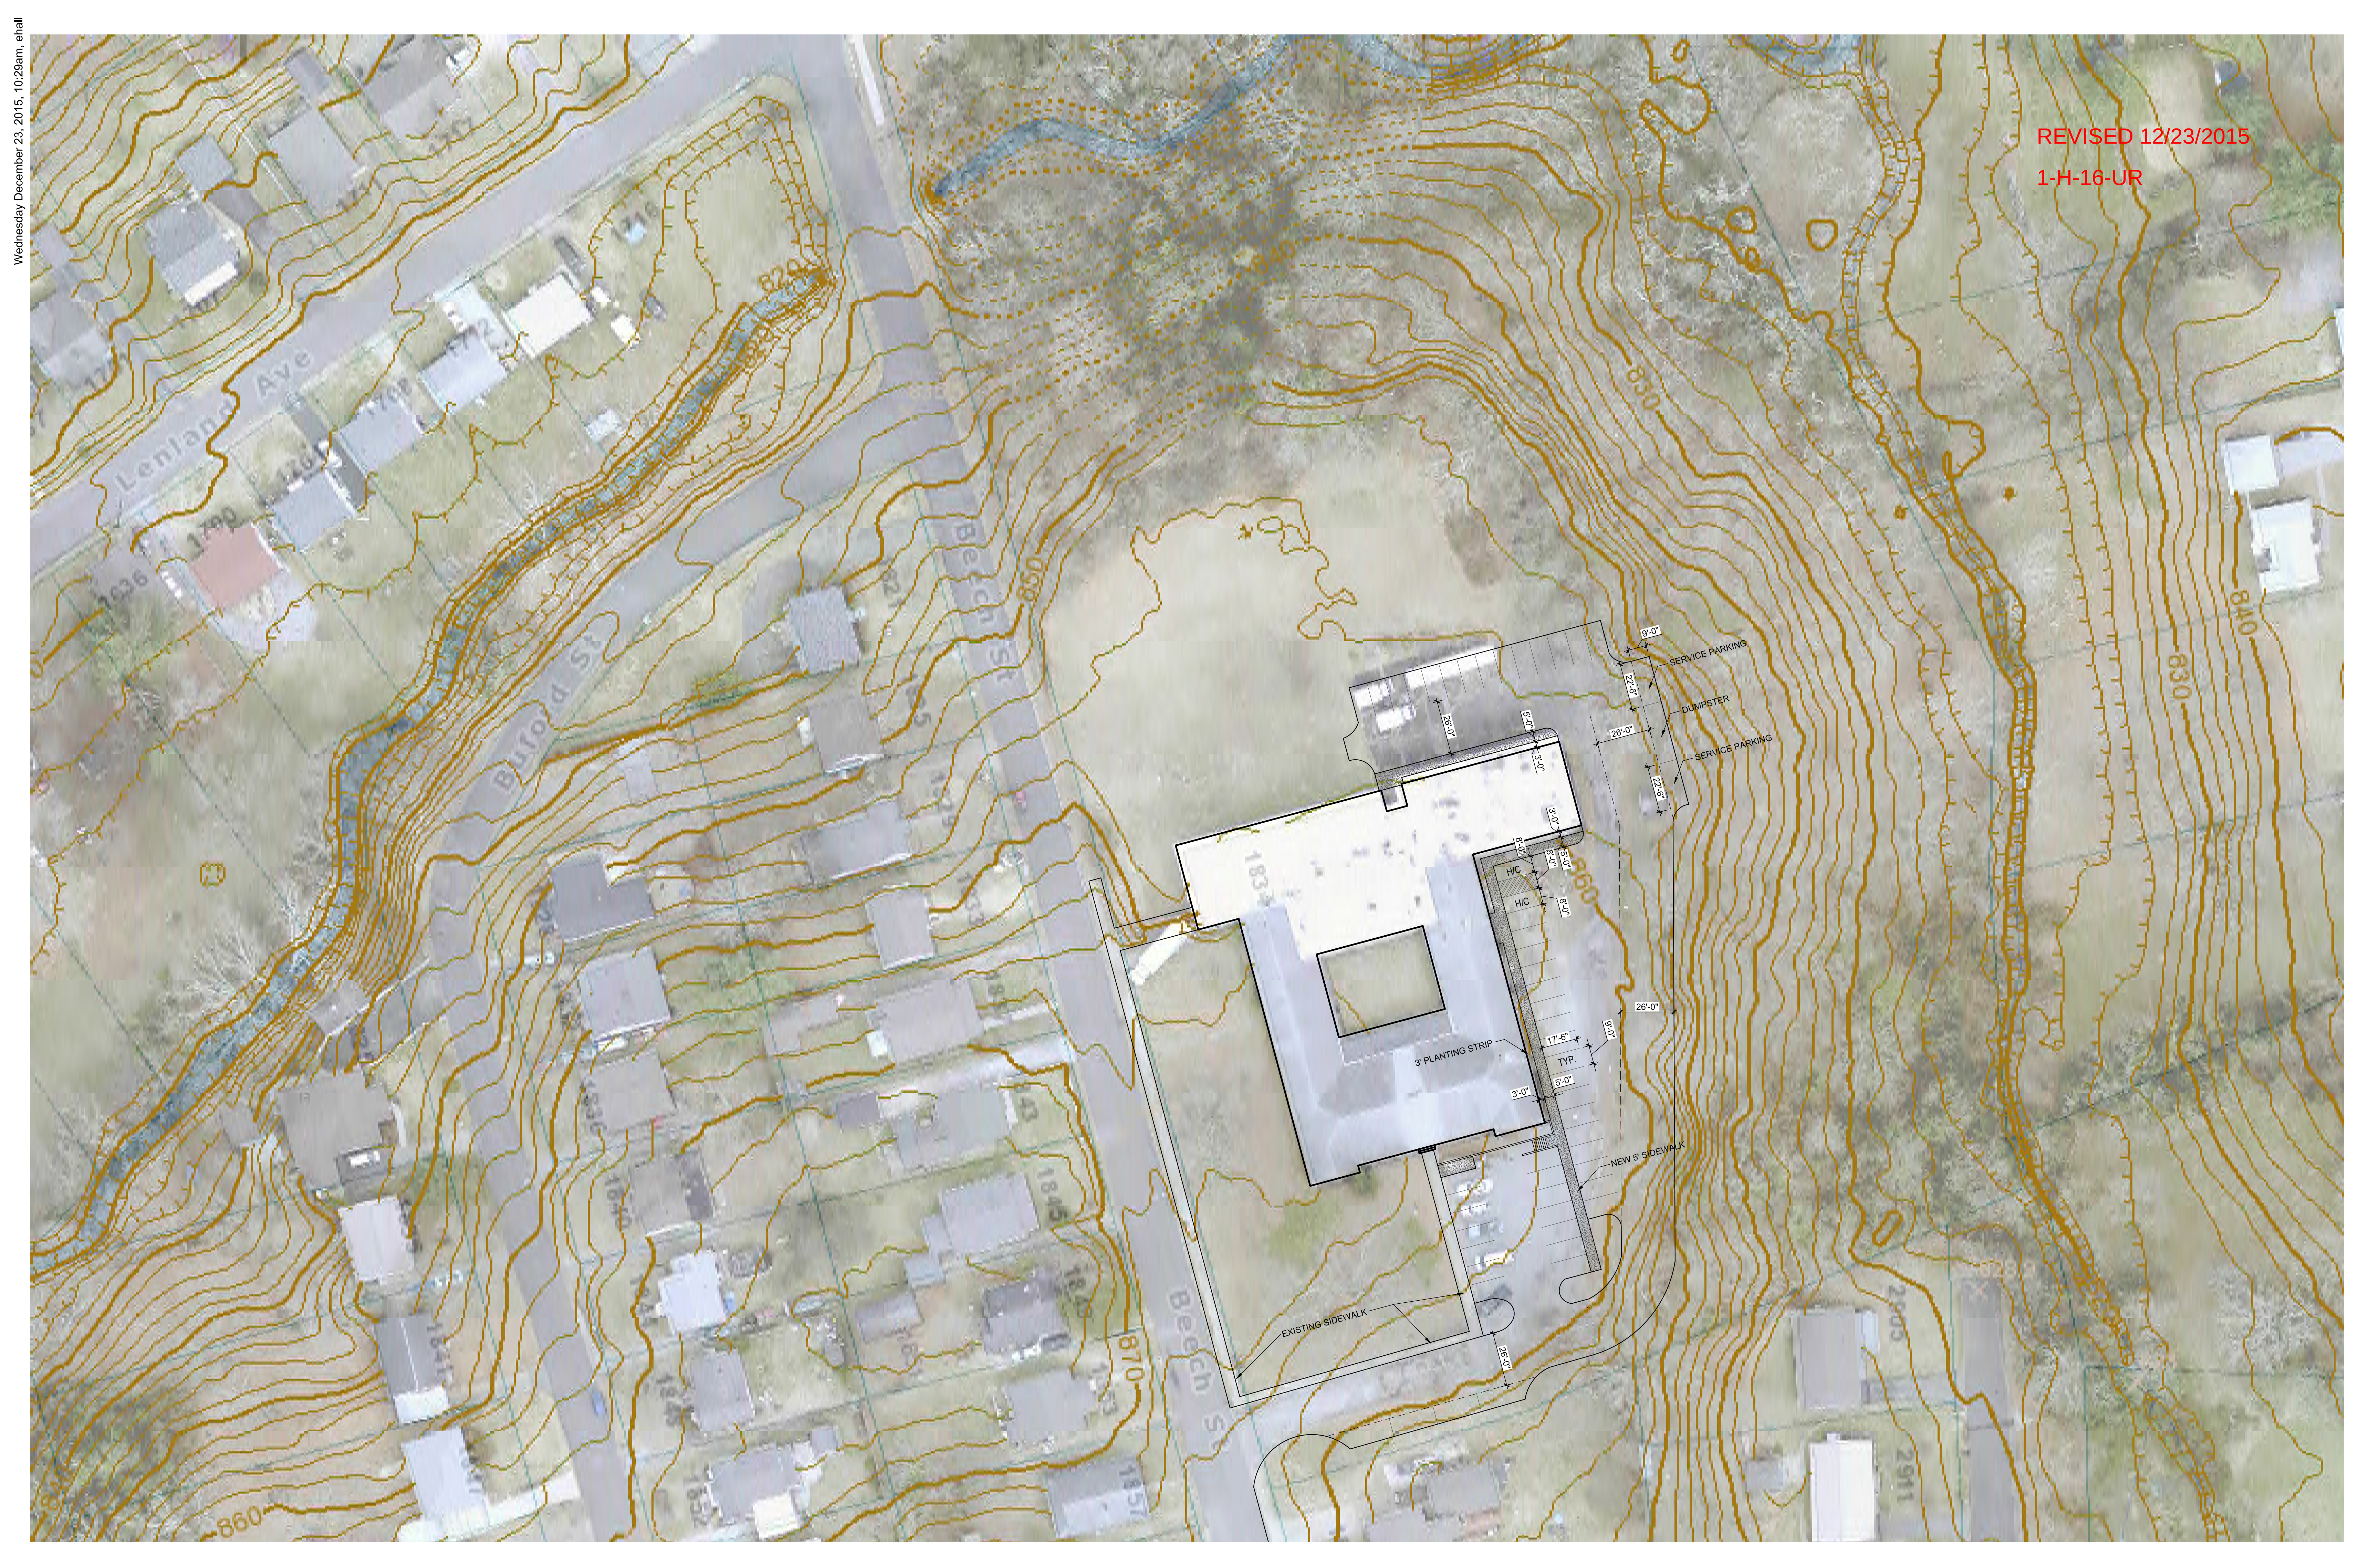


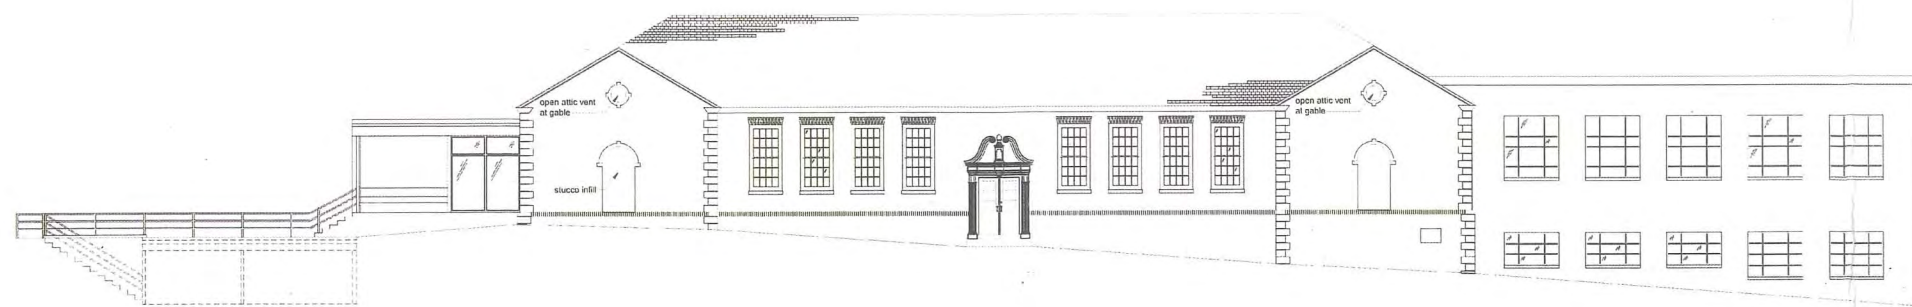


SOUTH ELEVATION

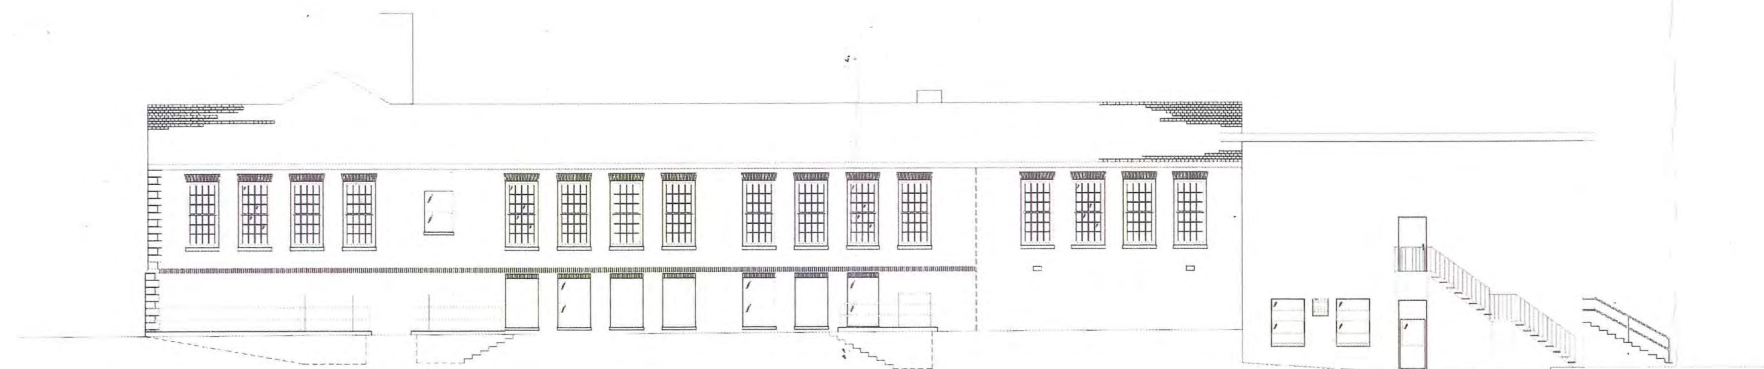

EAST ELEVATION

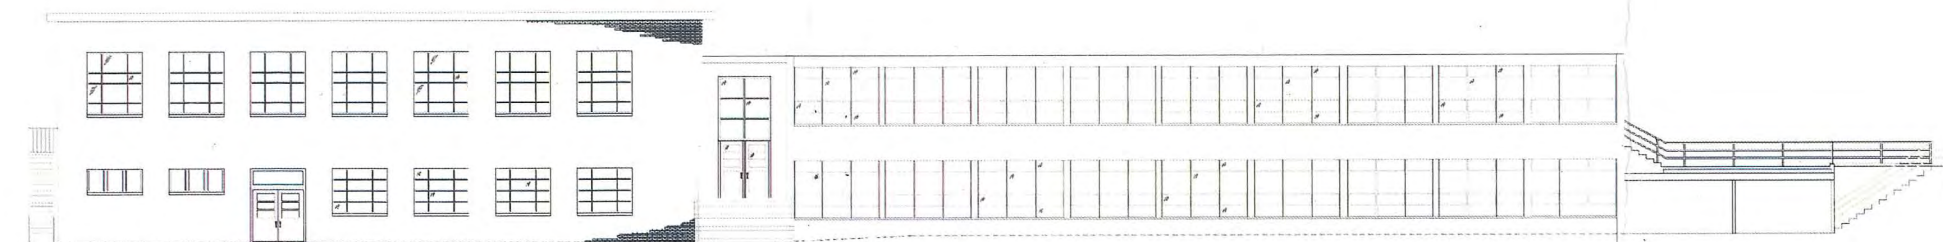

NORTH ELEVATION

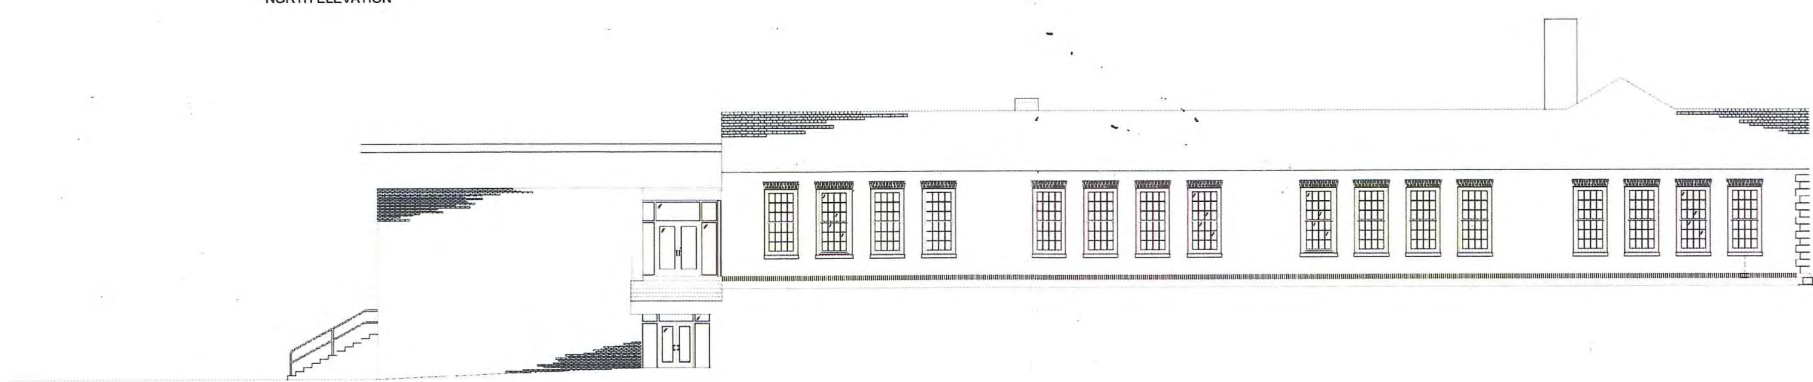

WEST ELEVATION

existing elevations

2015 november 30

redChair:architects