


NOTES:
NEW IRON PINS SET AT ALL CORNERS UNLESS
OTHERWISE NOTED.

LEGEND
● IP IRON PIN
(F) FOUND
(S) SET
SP ELECTRIC SERVICE POLE
GW GUY WIRE
PP ELECTRIC POLE

58.45 ACRES TOTAL

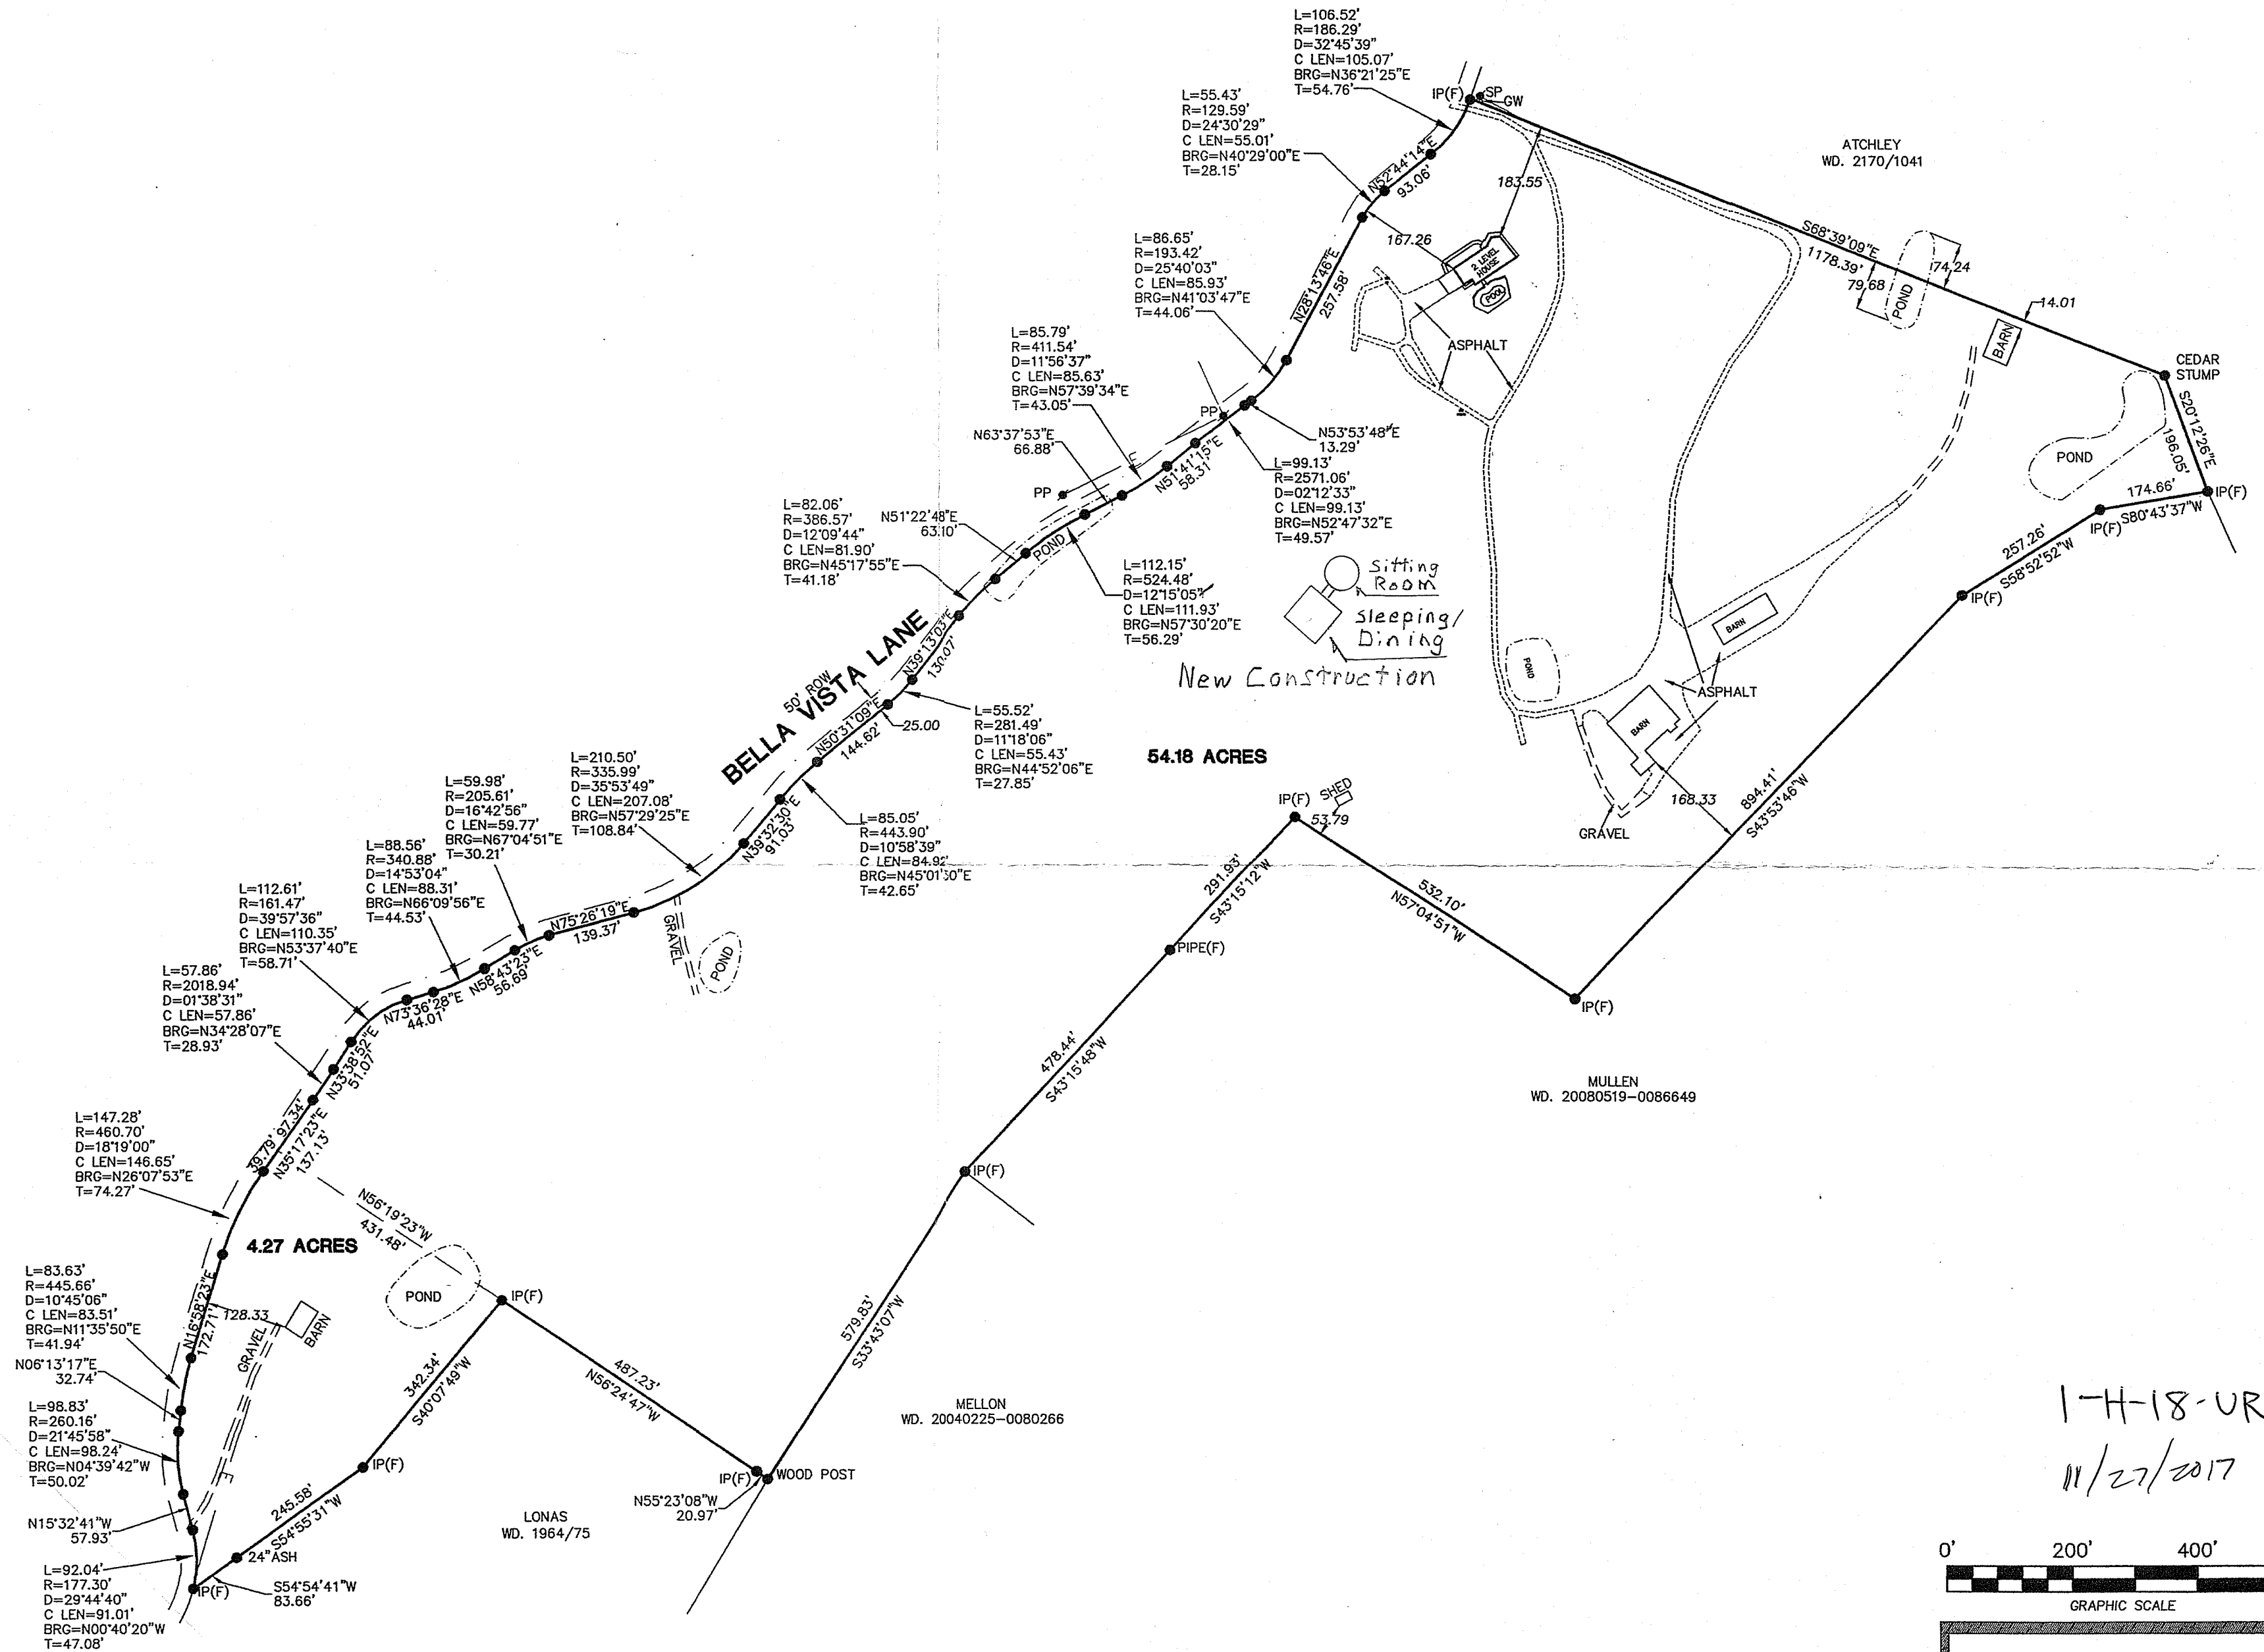

EDDY R. GARRETT
REGISTERED LAND SURVEYOR
XVI
AGRICULTURE
COMMERCE
11/13/08
TENNESSEE NO. 1544

THIS IS TO CERTIFY THAT I HAVE EXAMINED THE FEDERAL
INSURANCE ADMINISTRATION FLOOD HAZARD MAP AND
FOUND THE DESCRIBED PROPERTY IS NOT LOCATED IN A
SPECIAL FLOOD HAZARD AREA.
I HEREBY CERTIFY THAT THIS IS A CATEGORY 1 SURVEY
AND THE RATIO PRECISION OF THE UNADJUSTED SURVEY IS
1:15,000 AS SHOWN THEREON.

EDDY R. GARRETT, TENNESSEE CERTIFICATE NO. 1544

SURVEY FOR **ROMA RENFRO**
LOCATED WITHIN THE 8th DISTRICT OF KNOX COUNTY, TENNESSEE
TAX MAP 98 GROUP PARCEL 112.08, 112.06, 112.03 & 109.09
WARRANTY DEED BK/PG 20000522-0034127, 1935/926, 2246/565 &
2172/738 (RESP.)

GARRETT & ASSOCIATES
EDDY R. GARRETT R.L.S. #1544

4839 SHADY RD.
STRAWBERRY PLAINS, TN 37871
PHONE: (865)-933-5622
FAX: (865)-933-1277

DATE 11/13/08 SCALE 1"=200'
REVISIONS
DRAWN BY TH gob DRAWING NO. 08-208