

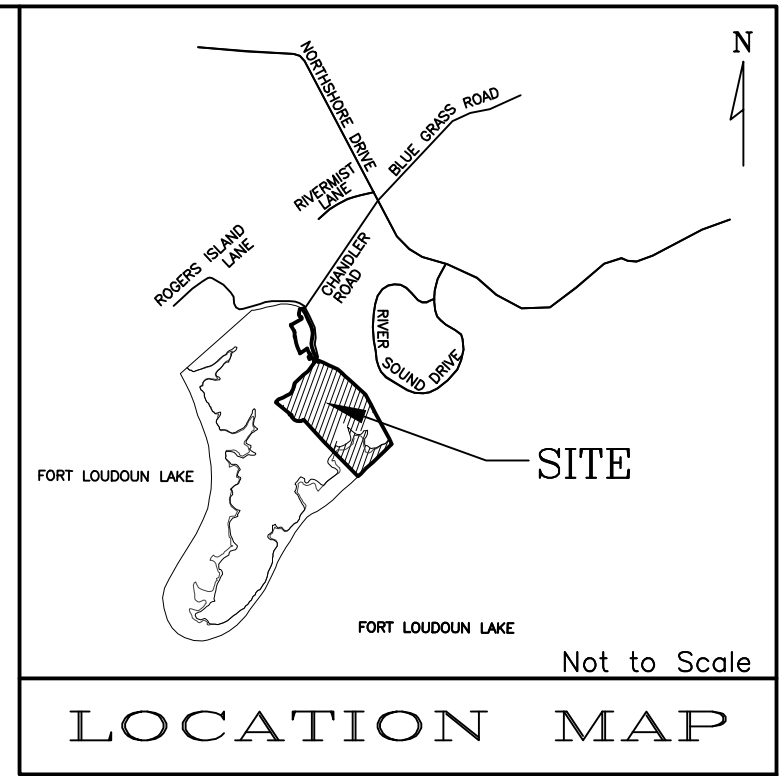


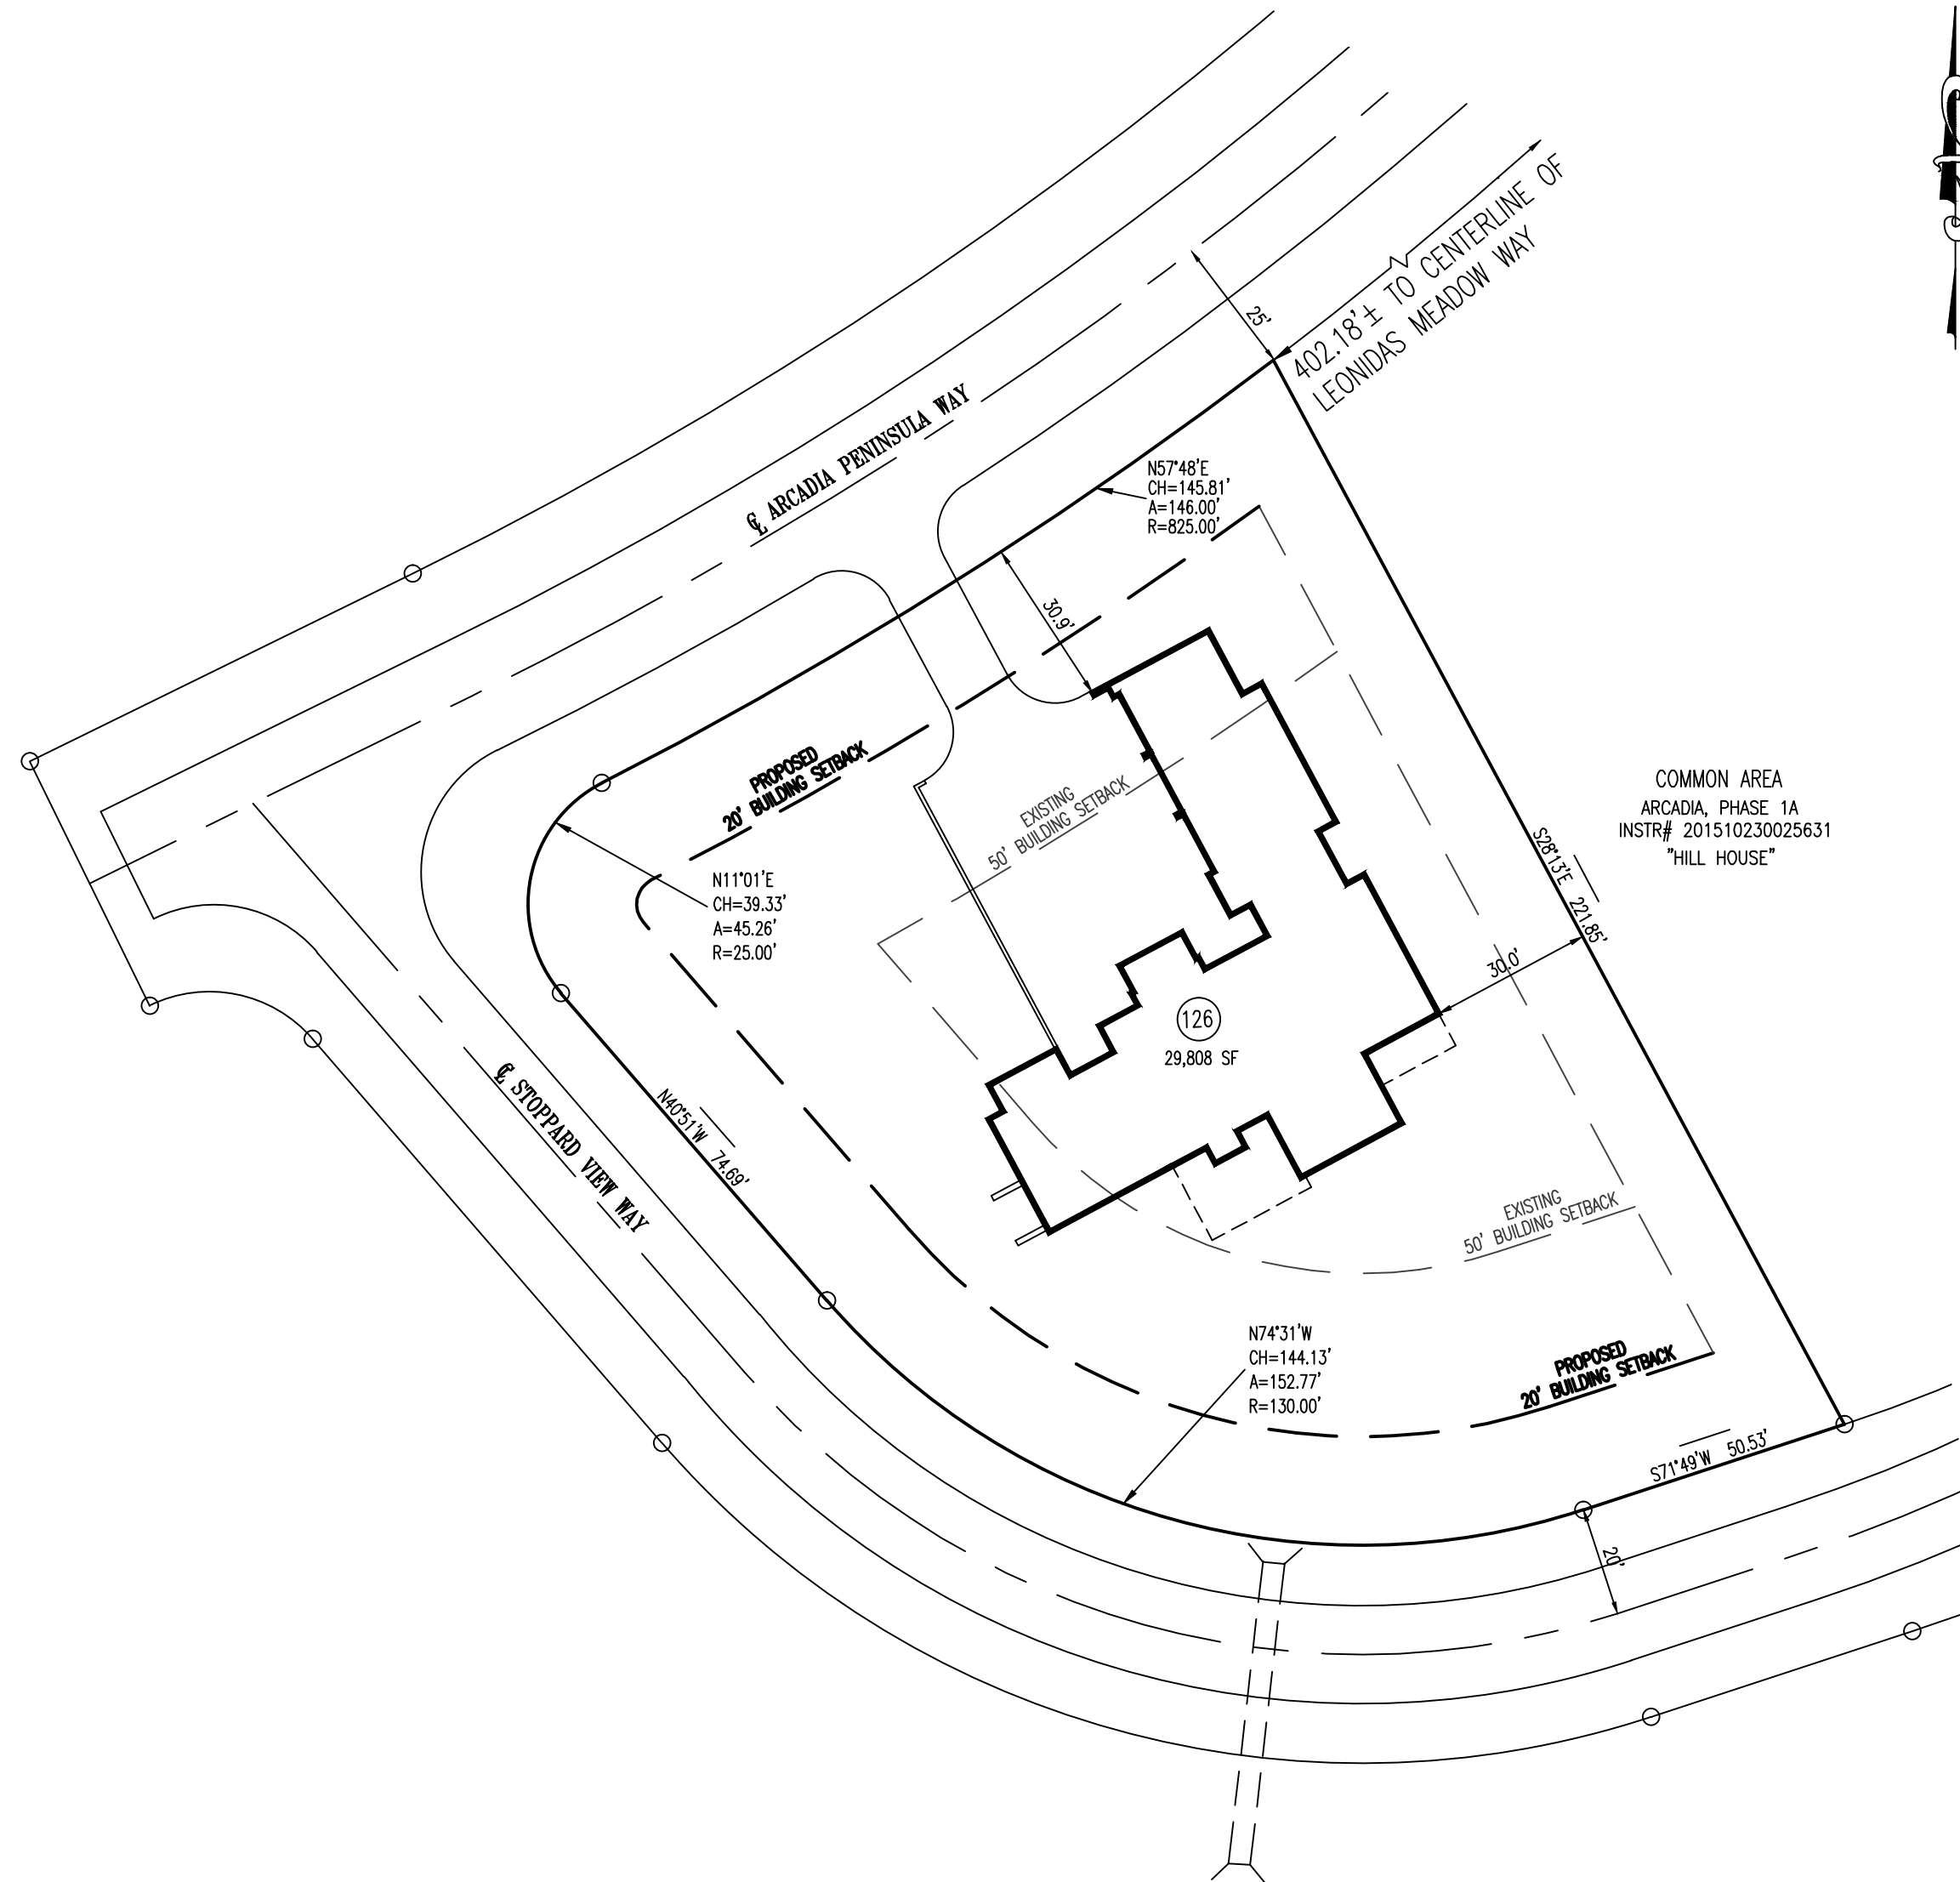

LEGEND	
● IPF	IRON PIN FOUND
○ IPS	IRON PIN SET
□ EIPRM	PERMANENT REFERENCE MONUMENT
PC	POINT OF CURVE
PT	POINT OF TANGENT
PI	POINT OF INTERSECT
PCC	POINT OF COMPOUND CURVE
PRC	POINT OF REVERSE CURVE
D.E.	DRAINAGE EASEMENT
U.E.	UTILITY EASEMENT
CA	COMMON AREA
■	CATCH BASIN
□	JUNCTION BOX
---	DRAINAGE EASEMENT
-----	DRAINAGE PIPE (PROPOSED)
---	PERIPHERAL SETBACK
---	ROADWAY CENTERLINE
---	ZONING
---	FENCE

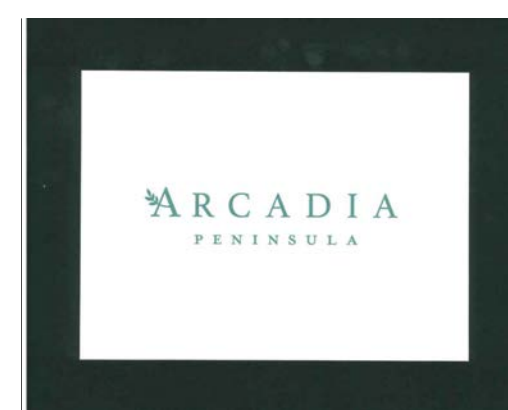

OWNER:
CHARLES & BRENDA STEPHENSON
1215 HERITAGE LAKEWAY
APT. # 304
KNOXVILLE, TN 37922

DEED REFERENCES: INSTR.# 201806110073177

10-B-18-UR
Revised: 9/25/20018

DEVELOPMENT PLAN
FOR
ARCADIA — PHASE 1A
LOT 126
TAX MAP 163, PARCEL 28.18
DISTRICT 6, KNOX COUNTY, TENNESSEE
SCALE: 1" = 30' 8-16-18
50 25 0 50 100

BATSON, HIMES, NORVELL & POE
REGISTERED ENGINEERS & LAND SURVEYORS
4334 PAPERMILL DRIVE
KNOXVILLE, TENNESSEE 37909
PHONE (865) 588-6472
FAX (865) 588-6473
email@bhn-p.com

24000-1A-126