


Plot Date & Time: 10/23/2023 12:00:52 PM

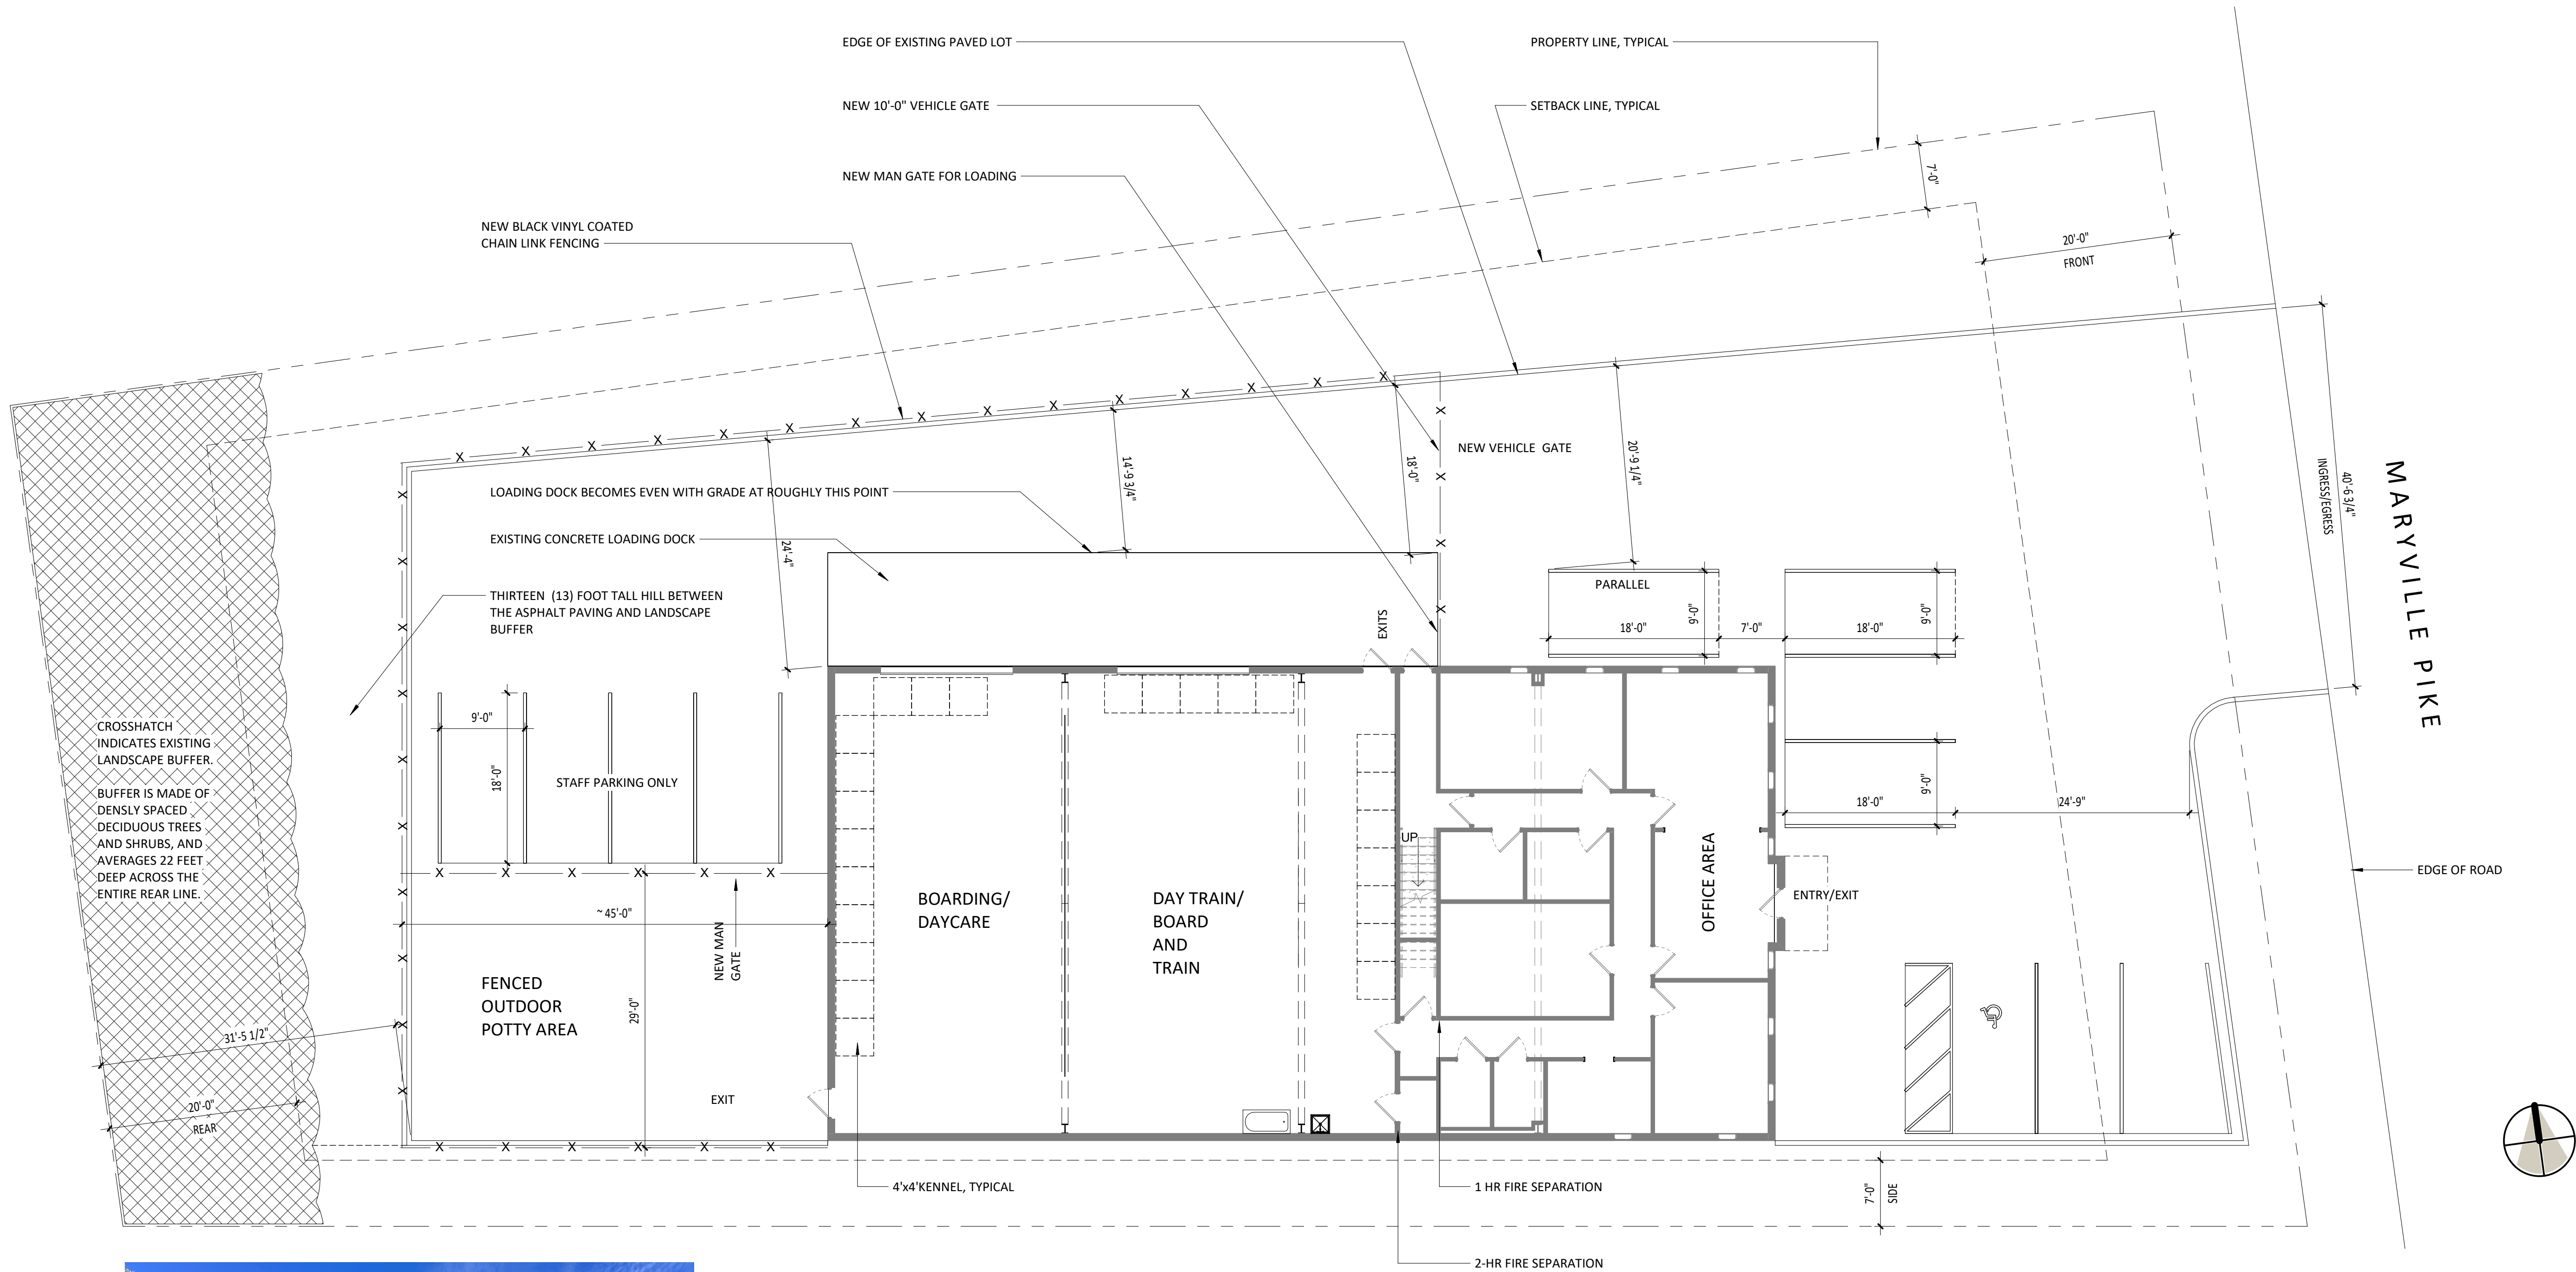


1E Site Layout Plan

Scale: 1" = 10'-0"

STEELE  
MADE

Todd Steele, AIA  
2229 Northview Street  
Hernando, MS 38632  
p 901.494.3146

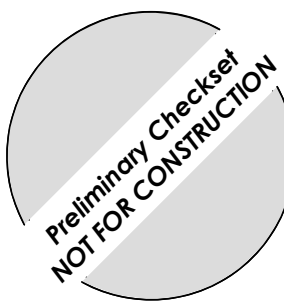

Site Layout  
**The Dog Wizard**  
1733 Maryville Pike  
Knoxville, Tennessee 37920

Project No.: 23010  
Date: 10.23.2023  
Drawn by: STS  
Checked by: STS

REVISIONS

|  |  |
|--|--|
|  |  |
|  |  |
|  |  |
|  |  |
|  |  |

DESIGN REVIEW  
SUBMITTAL

**A010**  
Site Layout Plan

THIS DRAWING AND ITS CONTENTS © steelmade, llc SHALL NOT BE COPIED OR USED WITHOUT WRITTEN CONSENT