

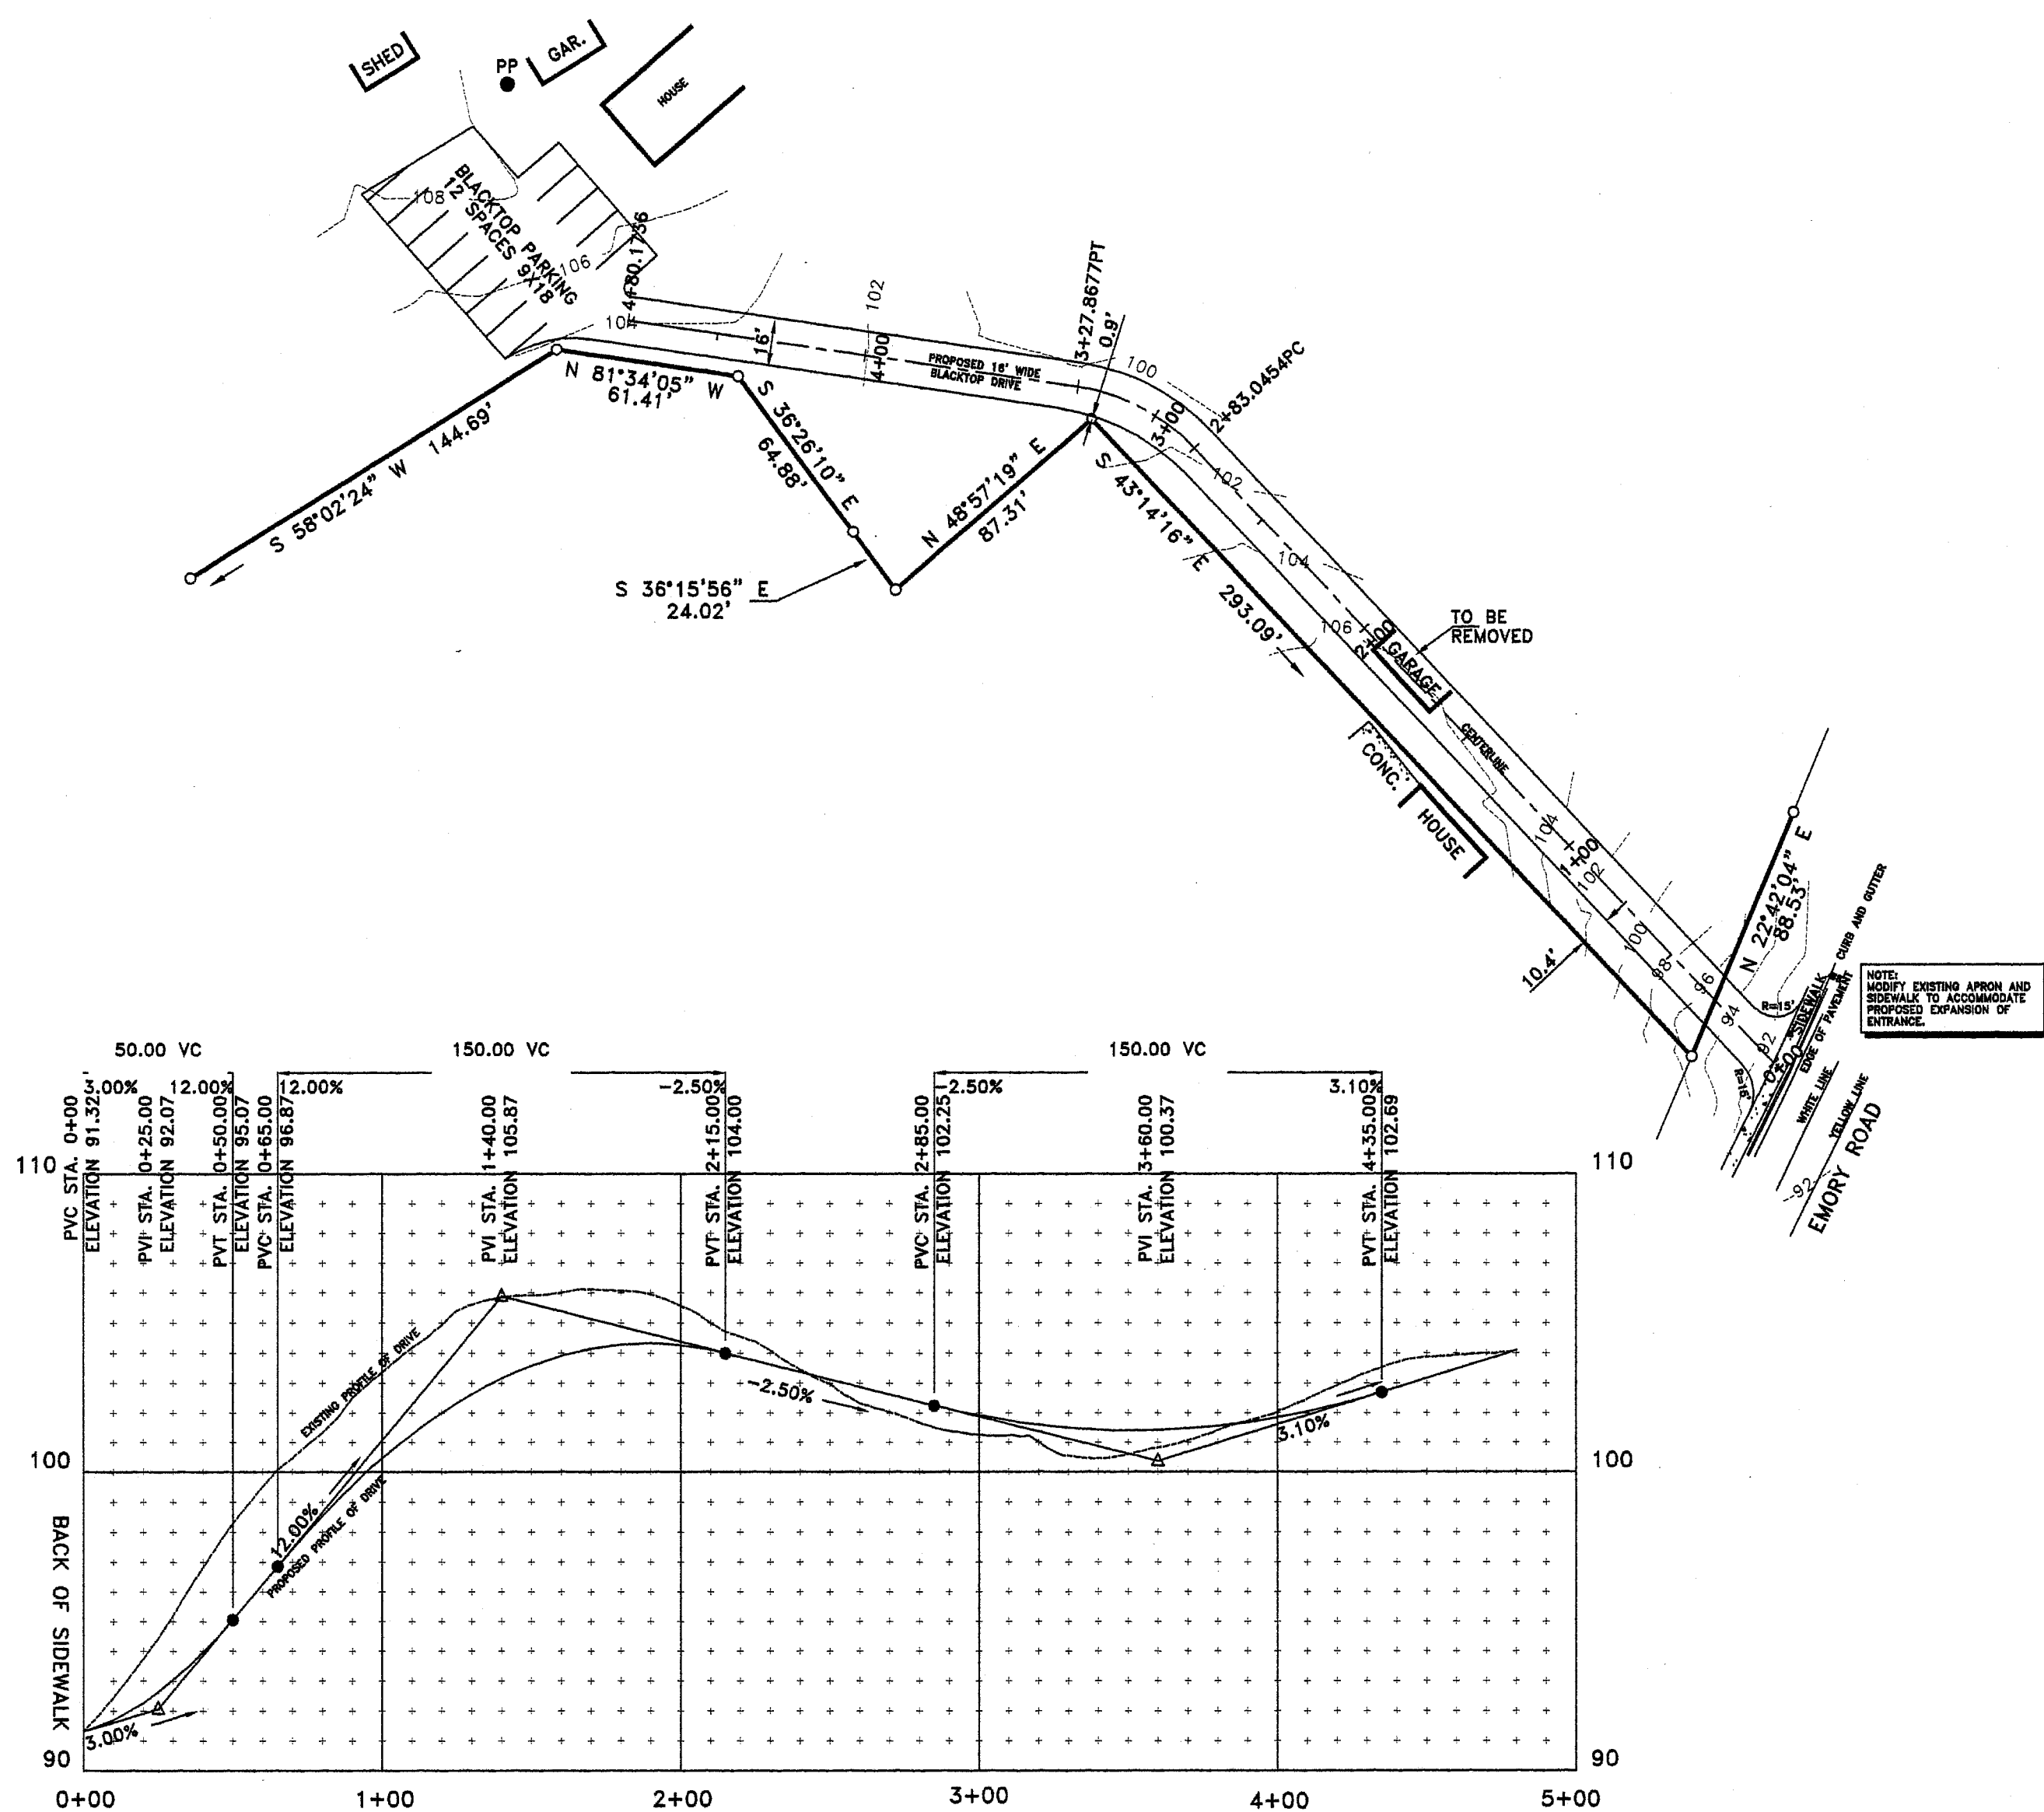
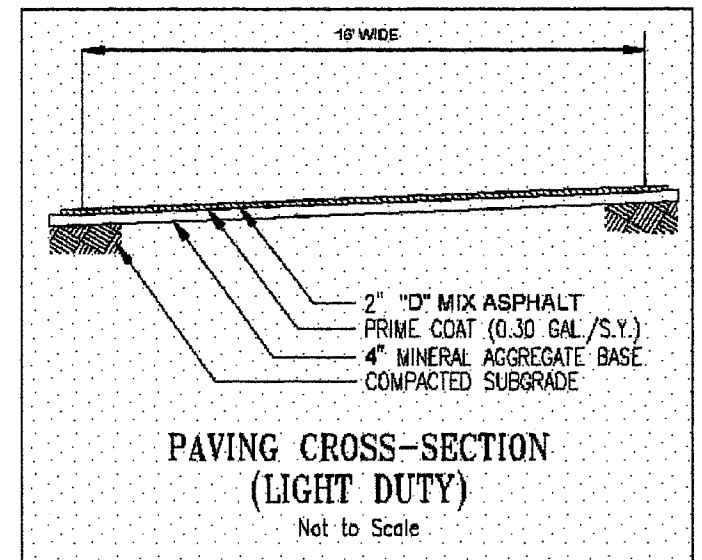


NOTE:
1. THE UNDERGROUND UTILITIES SHOWN HAVE BEEN LOCATED FROM FIELD SURVEY INFORMATION AND EXISTING DRAWINGS. THE SURVEYOR MAKES NO GUARANTEES THAT THE UNDERGROUND UTILITIES SHOWN COMPRISE ALL SUCH UTILITIES IN THE AREA, EITHER IN SERVICE OR ABANDONED. THE SURVEYOR FURTHER DOES NOT WARRANT THAT UNDERGROUND UTILITIES SHOWN ARE IN THE EXACT LOCATION INDICATED.
THE SURVEYOR HAS NOT PHYSICALLY LOCATED ALL UNDERGROUND UTILITIES. VERIFY EXACT SIZE AND LOCATION AND DEPTH OF ALL UNDERGROUND UTILITIES WITH THE PROPER LOCAL AUTHORITIES BEFORE EXCAVATION OR CONSTRUCTION.

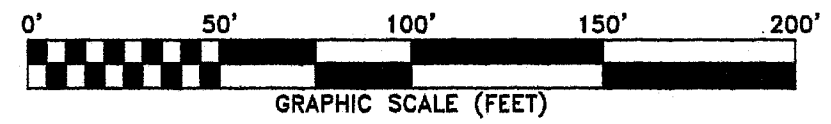

PROPOSED NEW DRIVE FOR
SHARON STARTUP
VETERINARY CLINIC
OFF EMORY ROAD
KNOX, CO. TN
11-24-2010

11-D-10-UR
REVISED
11-24-10

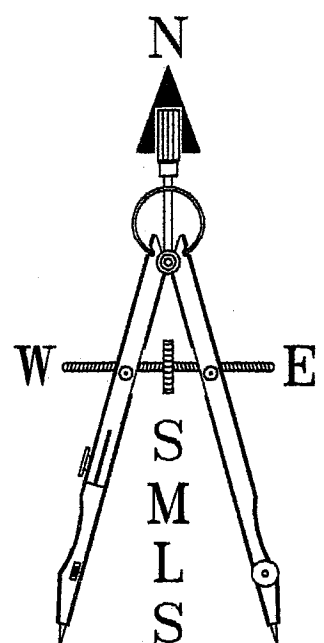

SMLS
SMOKY MOUNTAIN
LAND SURVEYING
CO., INC.
HOWARD T. DAWSON
R.L.S. #1301
P.O. BOX 9691
KNOXVILLE, TN 37940
PH: (865) 579-4075
FAX: (865) 579-4625
SMLS1301@BELLSOUTH.NET
SMLS DWG NO. 100095T