





KGIS Maps

a Kgis website

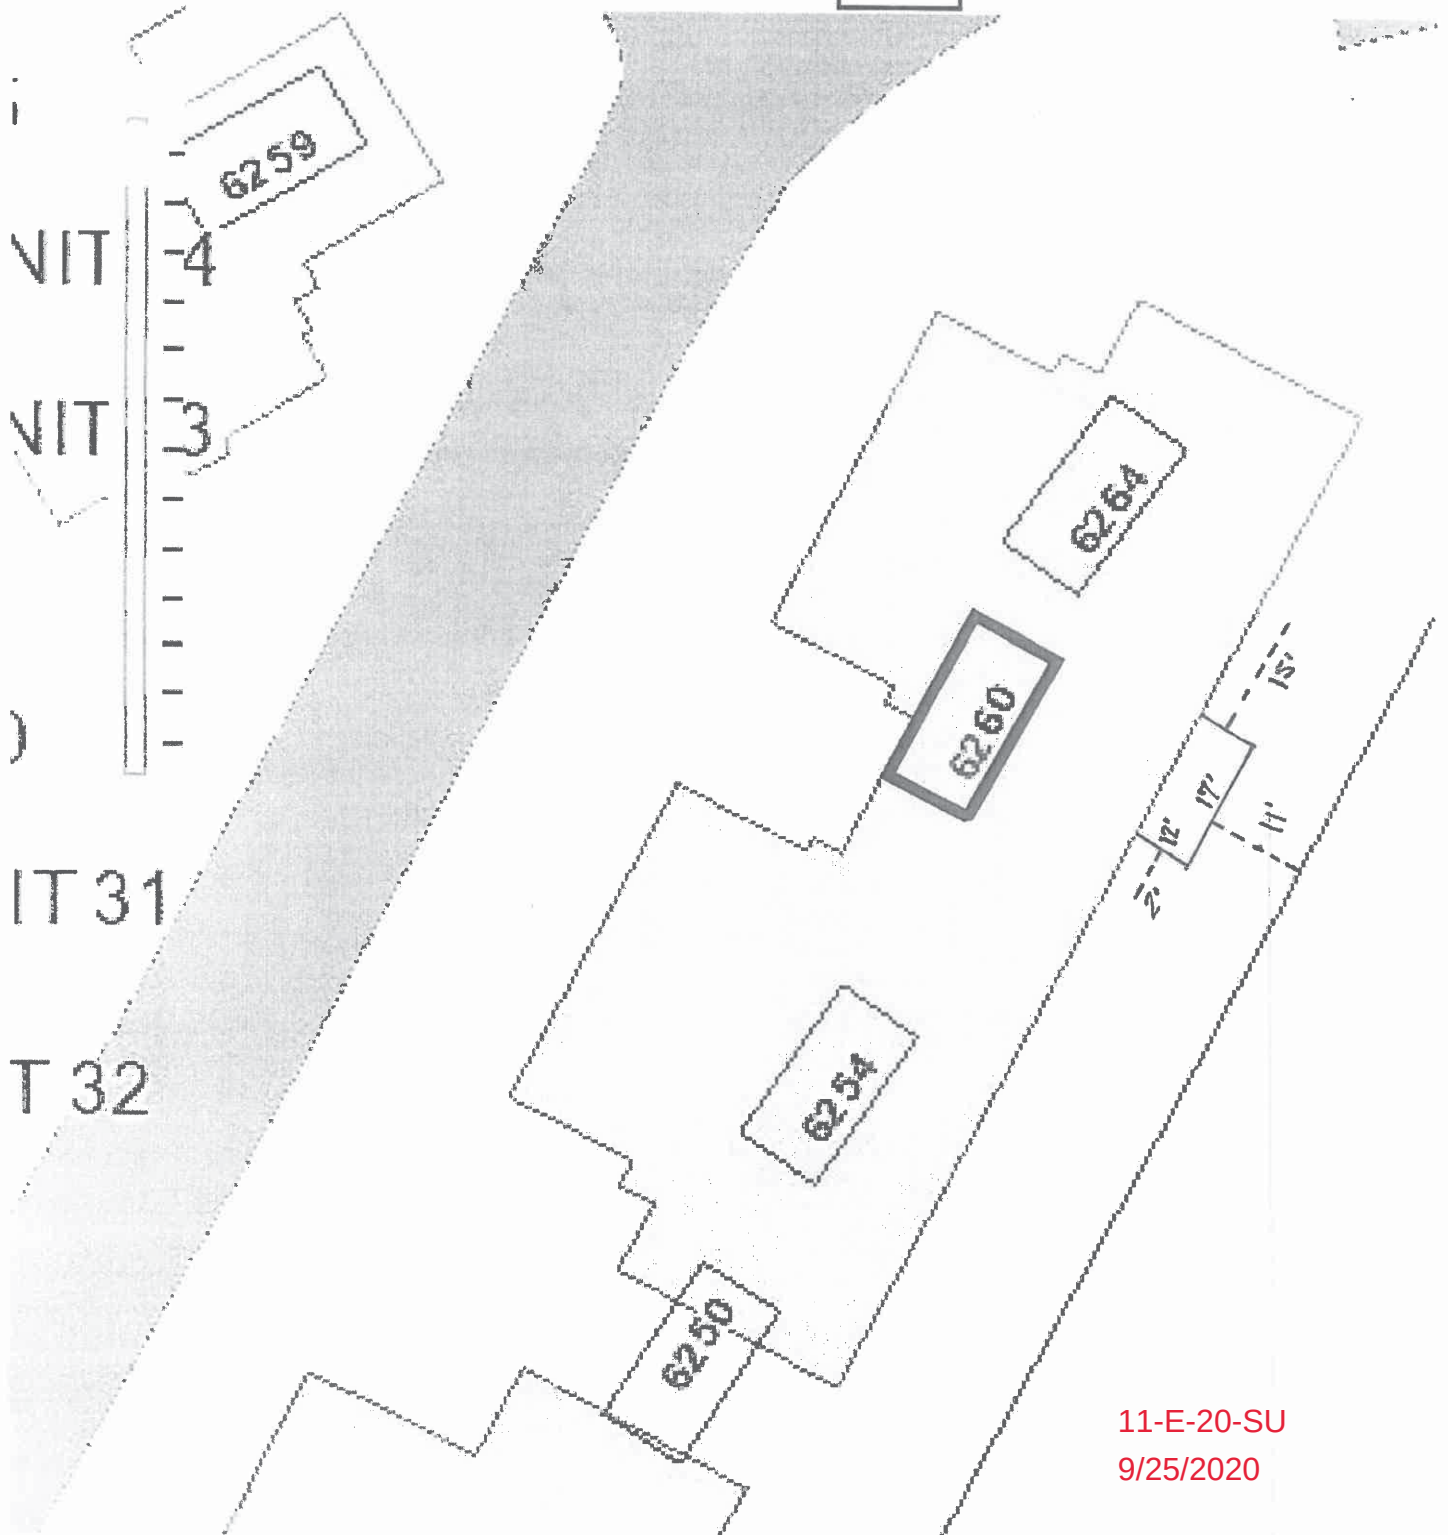

11-E-20-SU
9/25/2020


A Wall

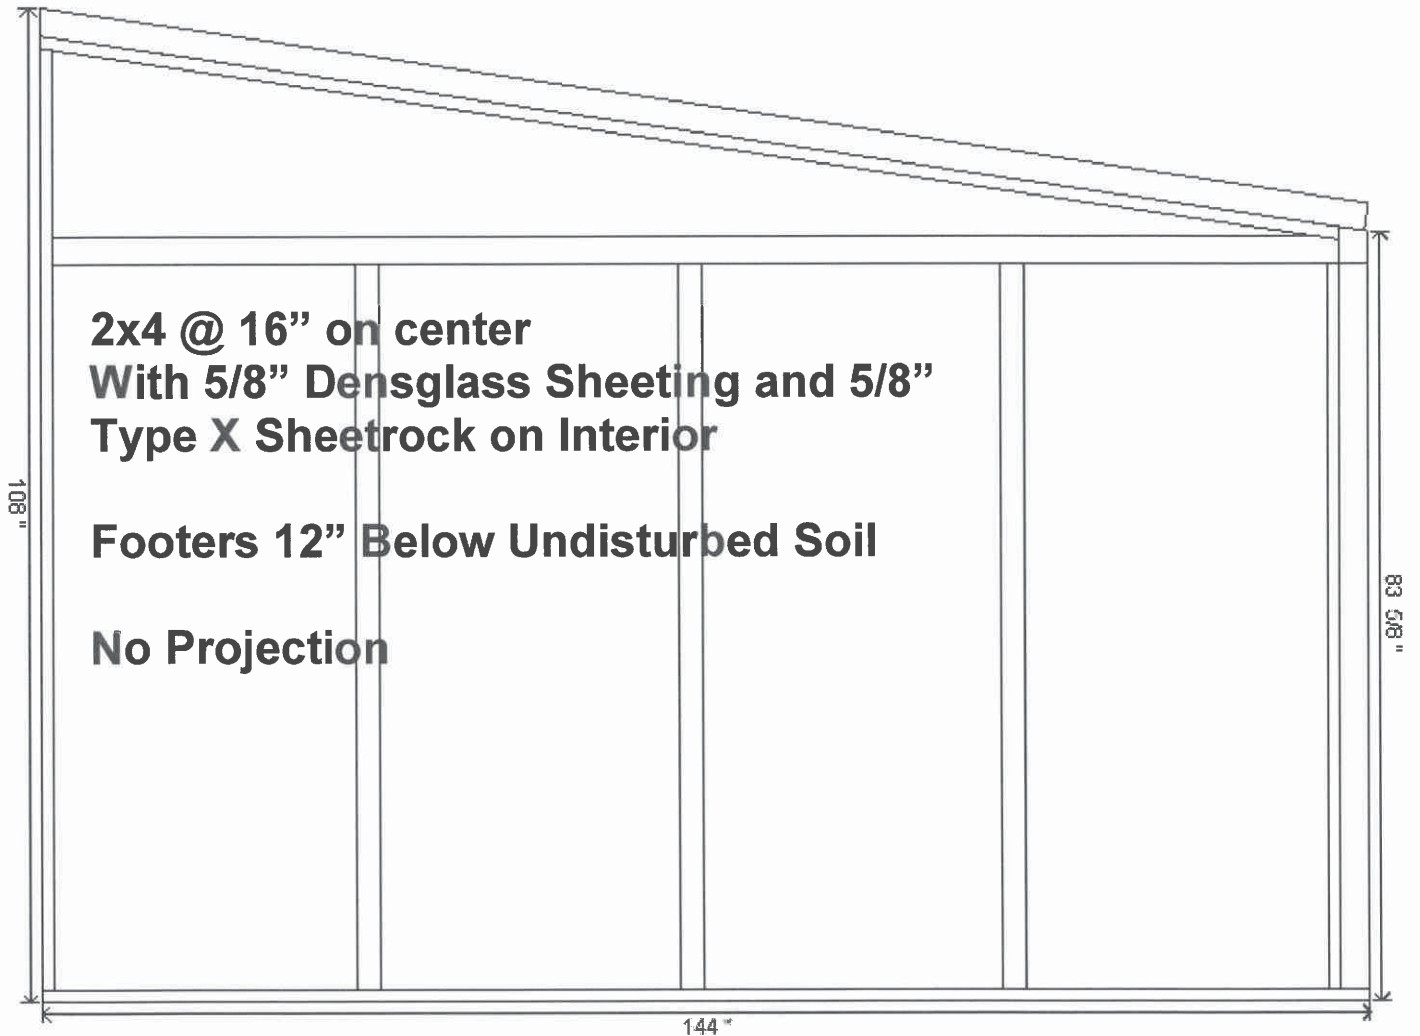

	Dealer Name:		ATC Customer	
	Job Name:		Leach	
	Site Address:			
Wind Load:		90 MPH	Snow Load:	20 PSF

11-E-20-SU
 9/25/2020

B Wall

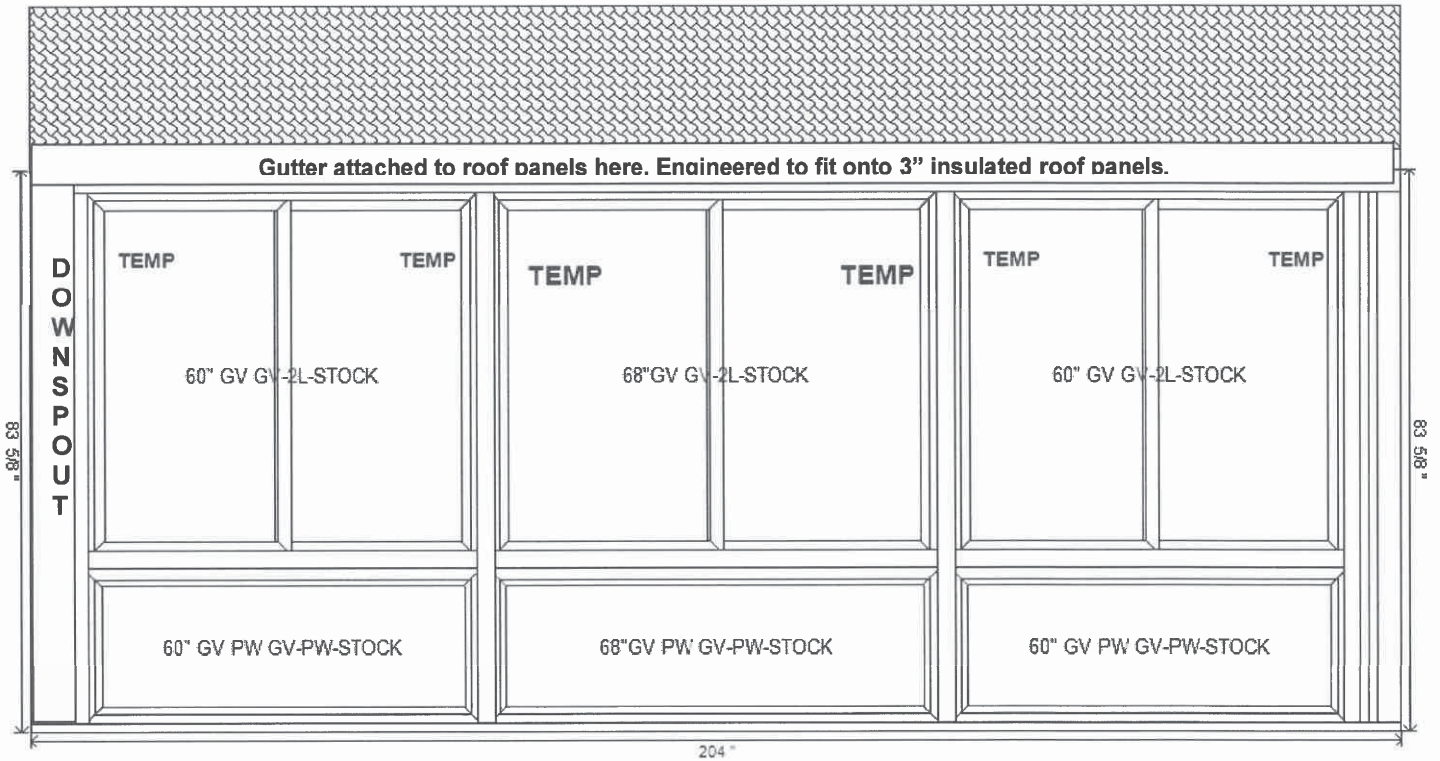


	Dealer Name:	ATC Customer		
	Job Name:	Leach		
	Site Address:			
	Wind Load:	90 MPH	Snow Load:	20 PSF

11-E-20-SU
 9/25/2020

ORDER: 17506
 LINE ITEM: 1
 DATE: 6/11/2020

C Wall

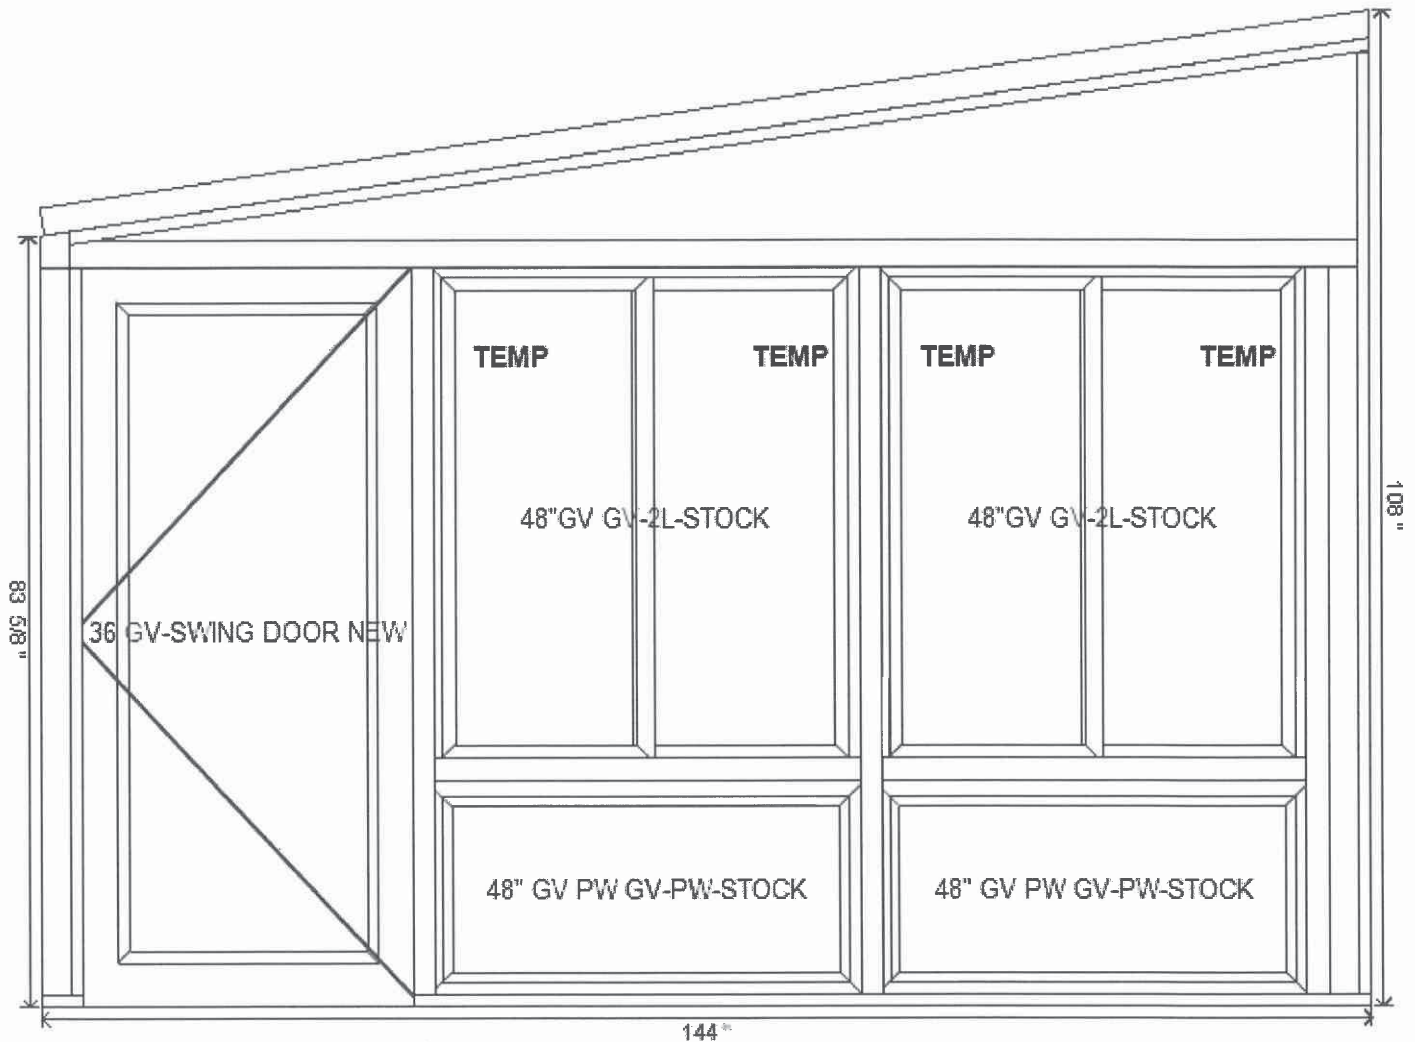


	Dealer Name:		ATC Customer		
	Job Name:		Leach		
	Site Address:				
Wind Load:		90 MPH	Snow Load:		20 PSF

Category II Sunroom- Thermally Insulated With Enclosed Walls

ORDER: 17506
LINE ITEM: 1
DATE: 6/11/2020

Floor Plan

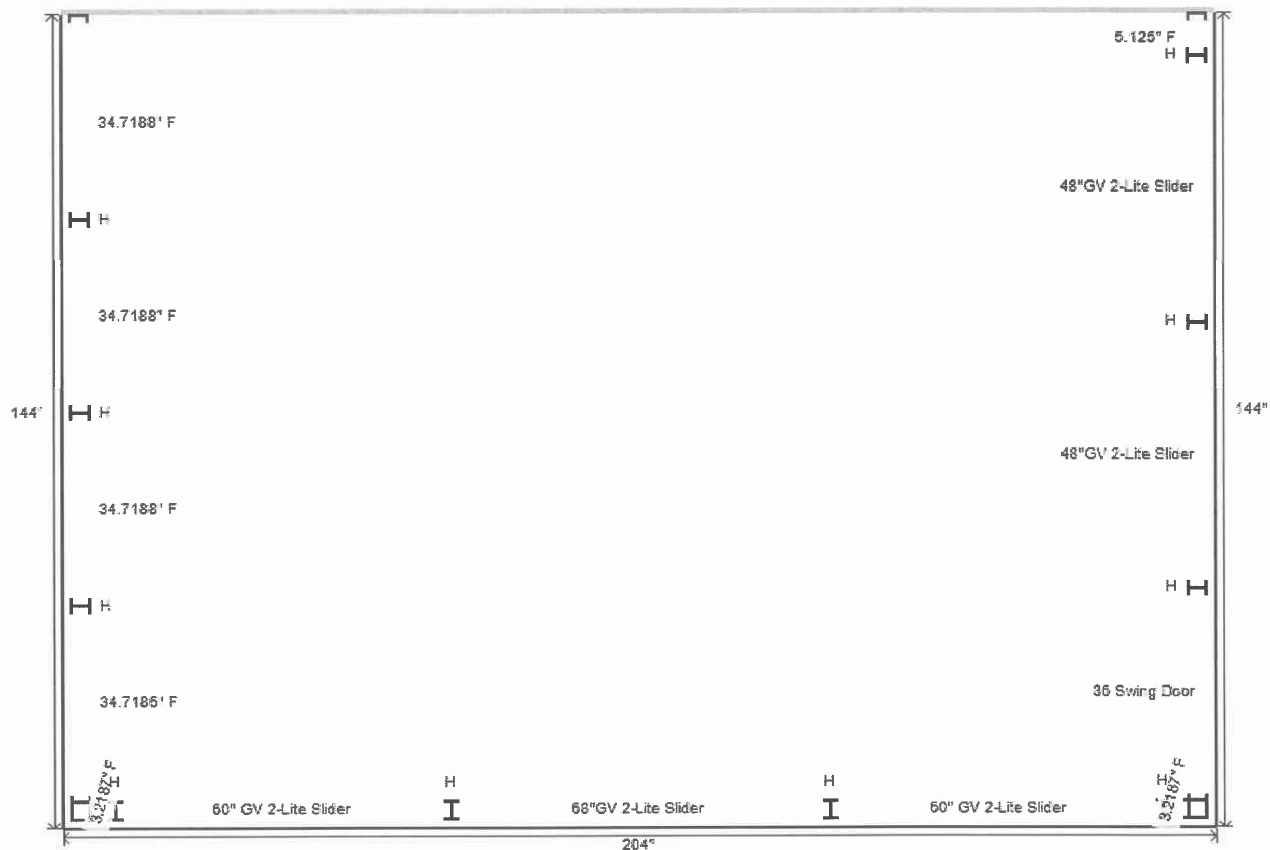

	Dealer Name:		ATC Customer	
	Job Name:		Leach	
	Site Address:			
	Wind Load:		90 MPH	Snow Load:

Legend:
H - H-mullion
HC - H-mullion w/ chaseway
CR - Clamp Raceway
GP - Gable Post
RP - Raceway Gable Post
* Possible electrical location

