
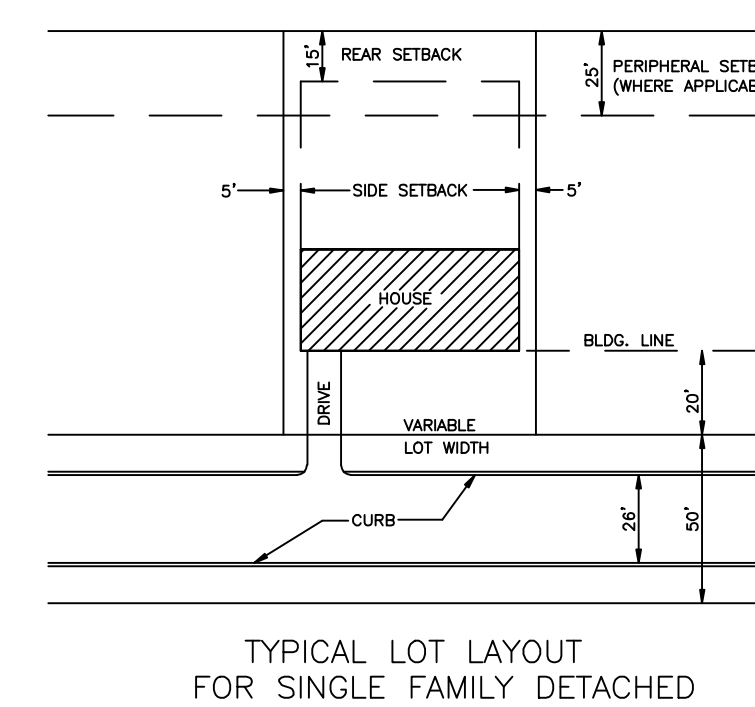
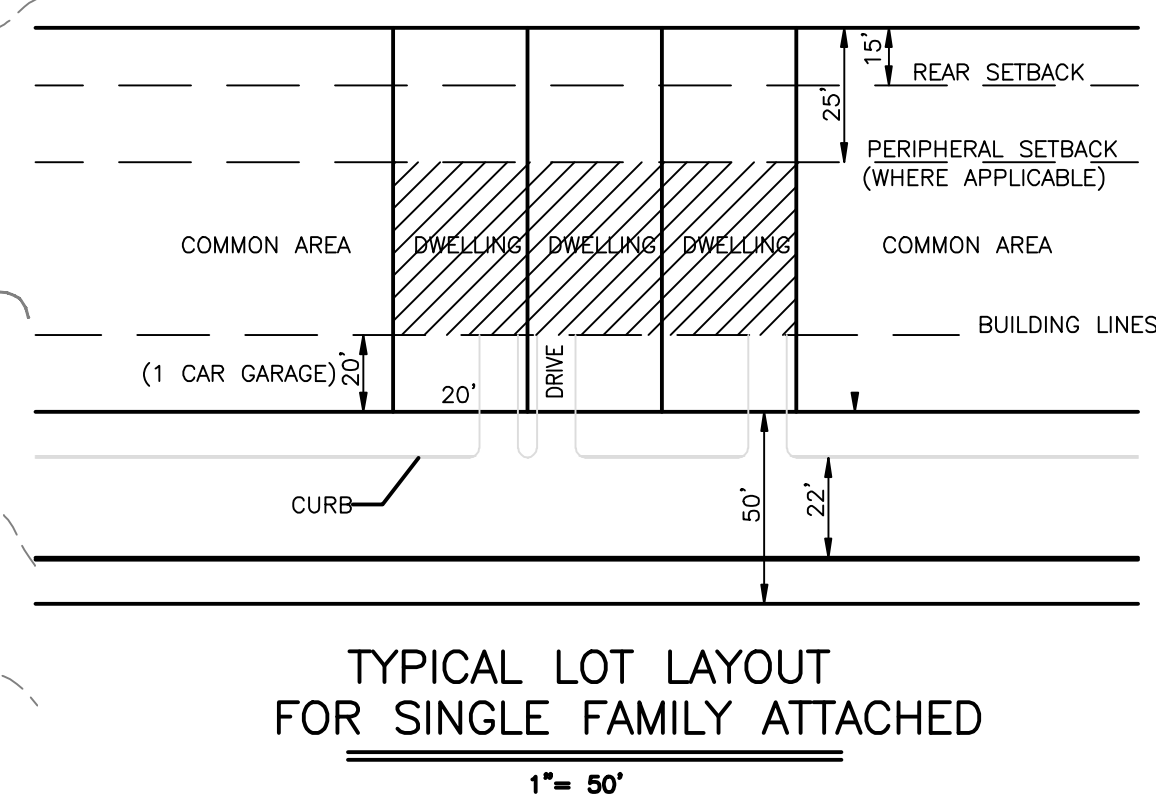
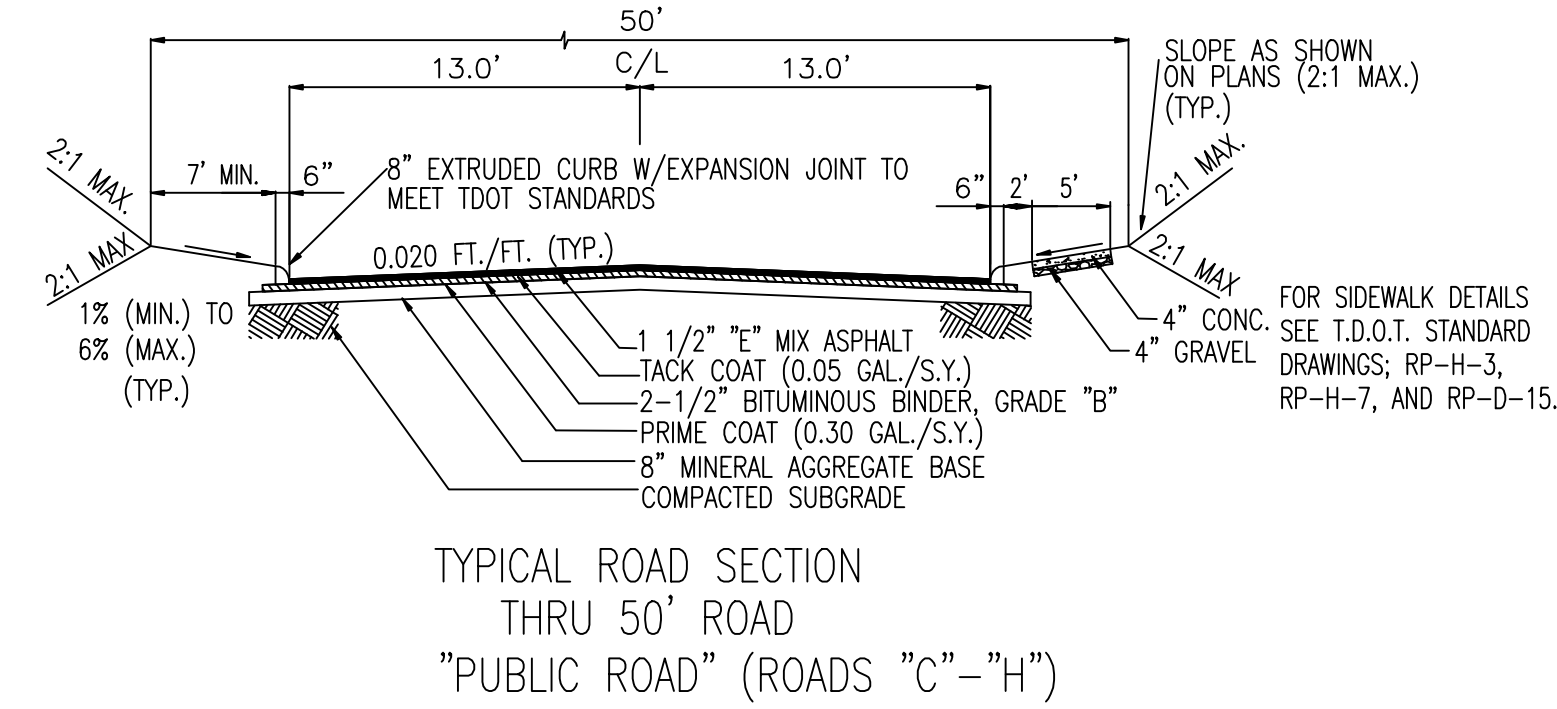


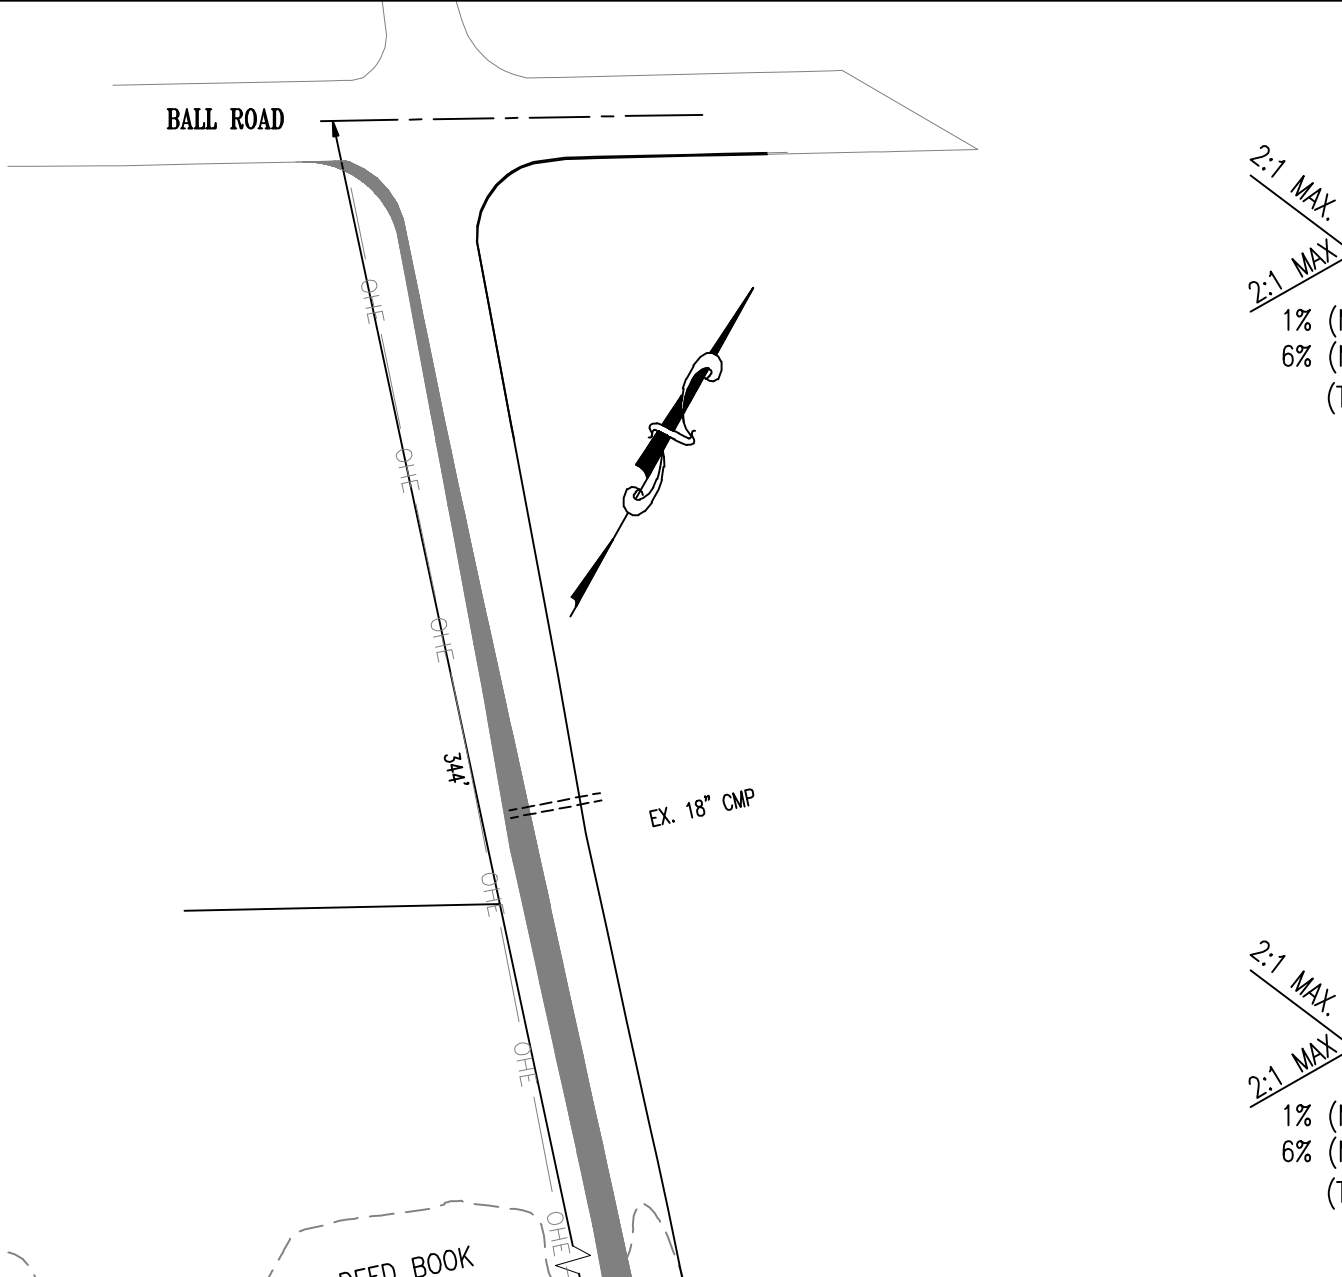


CERTIFICATION OF CONCEPT PLAN.

I HEREBY CERTIFY THAT I AM A REGISTERED ENGINEER, LICENSED TO PRACTICE ENGINEERING UNDER THE LAWS OF THE STATE OF TENNESSEE. I FURTHER CERTIFY THAT THE PLAN AND ACCOMPANYING DRAWINGS, SPECIFICATIONS AND STATEMENTS CONFORM TO ALL APPLICABLE PROVISIONS OF THE TENNESSEE HIGHWAY AND COUNTY SUBDIVISION REGULATIONS EXCEPT AS HAS BEEN ITEMIZED AND DESCRIBED IN A REPORT FILED WITH THE METROPOLITAN PLANNING COMMISSION.

REGISTERED ENGINEER _____

TENNESSEE CERTIFICATE NO. _____

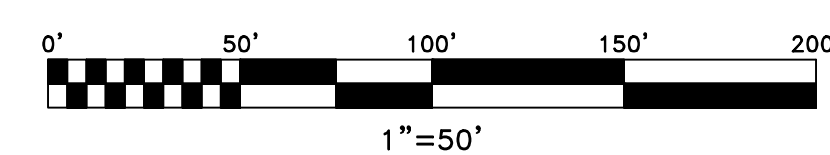

OF 3 SHEET(S)

Q:\25006\25006-CONCEPT.DWG

