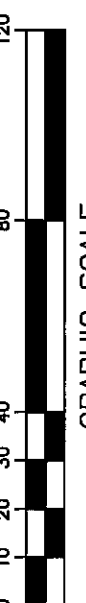
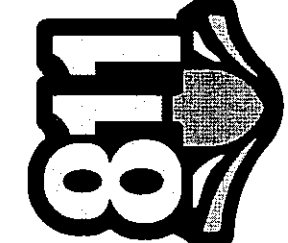
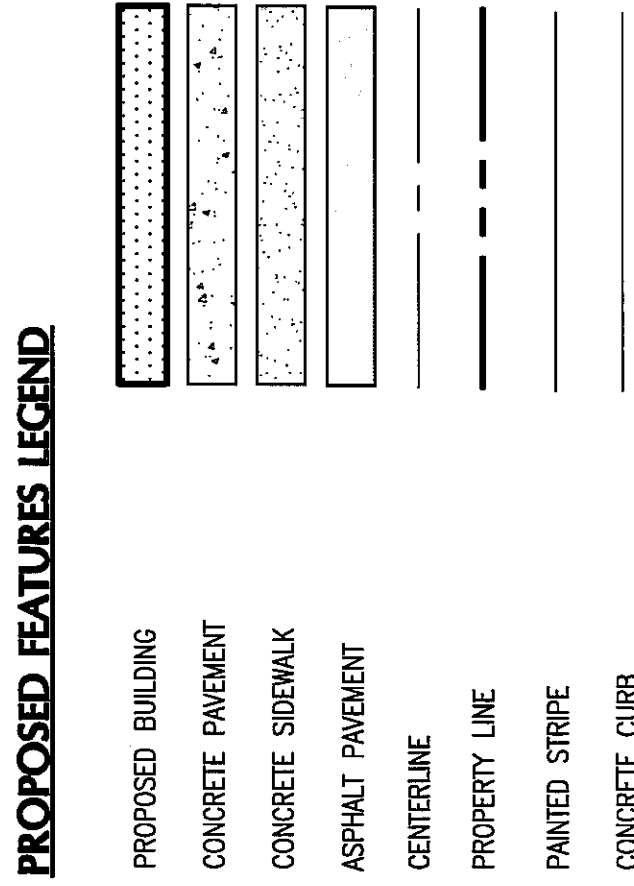


[illegible]

tm

p

Thomas, Miller & Partners, PLLC
5210 Maryland Way
Suite 200
Brentwood, TN 37027-5065
615.377.9773 Office
615.370.4147 Fax
www.TMPartners.com
Architecture
Interiors
Planning
Sustainable Design


LITTLEJOHN ENGINEERING ASSOCIATES


1935 21st Avenue South, Nashville, Tennessee 37212
T 615.385.4144 F 615.385.4020 www.ljohn.com
Nashville | Chattanooga | Decatur | Huntsville
Knoxville | Orlando | Phoenix | Tri-Cities

REPLACEMENT FACILITY
PHYSICIANS REGIONAL MEDICAL CENTER
KNOXVILLE, TENNESSEE


12-A-13-UR
REVISED
11-27-13

REVISIONS		DR. BY	HE. DT
		CK. BY	CA. JP
		PROJ. NO.	A01312
		DATE	
		SITE	PROFILE
		VIEWS	
C202			

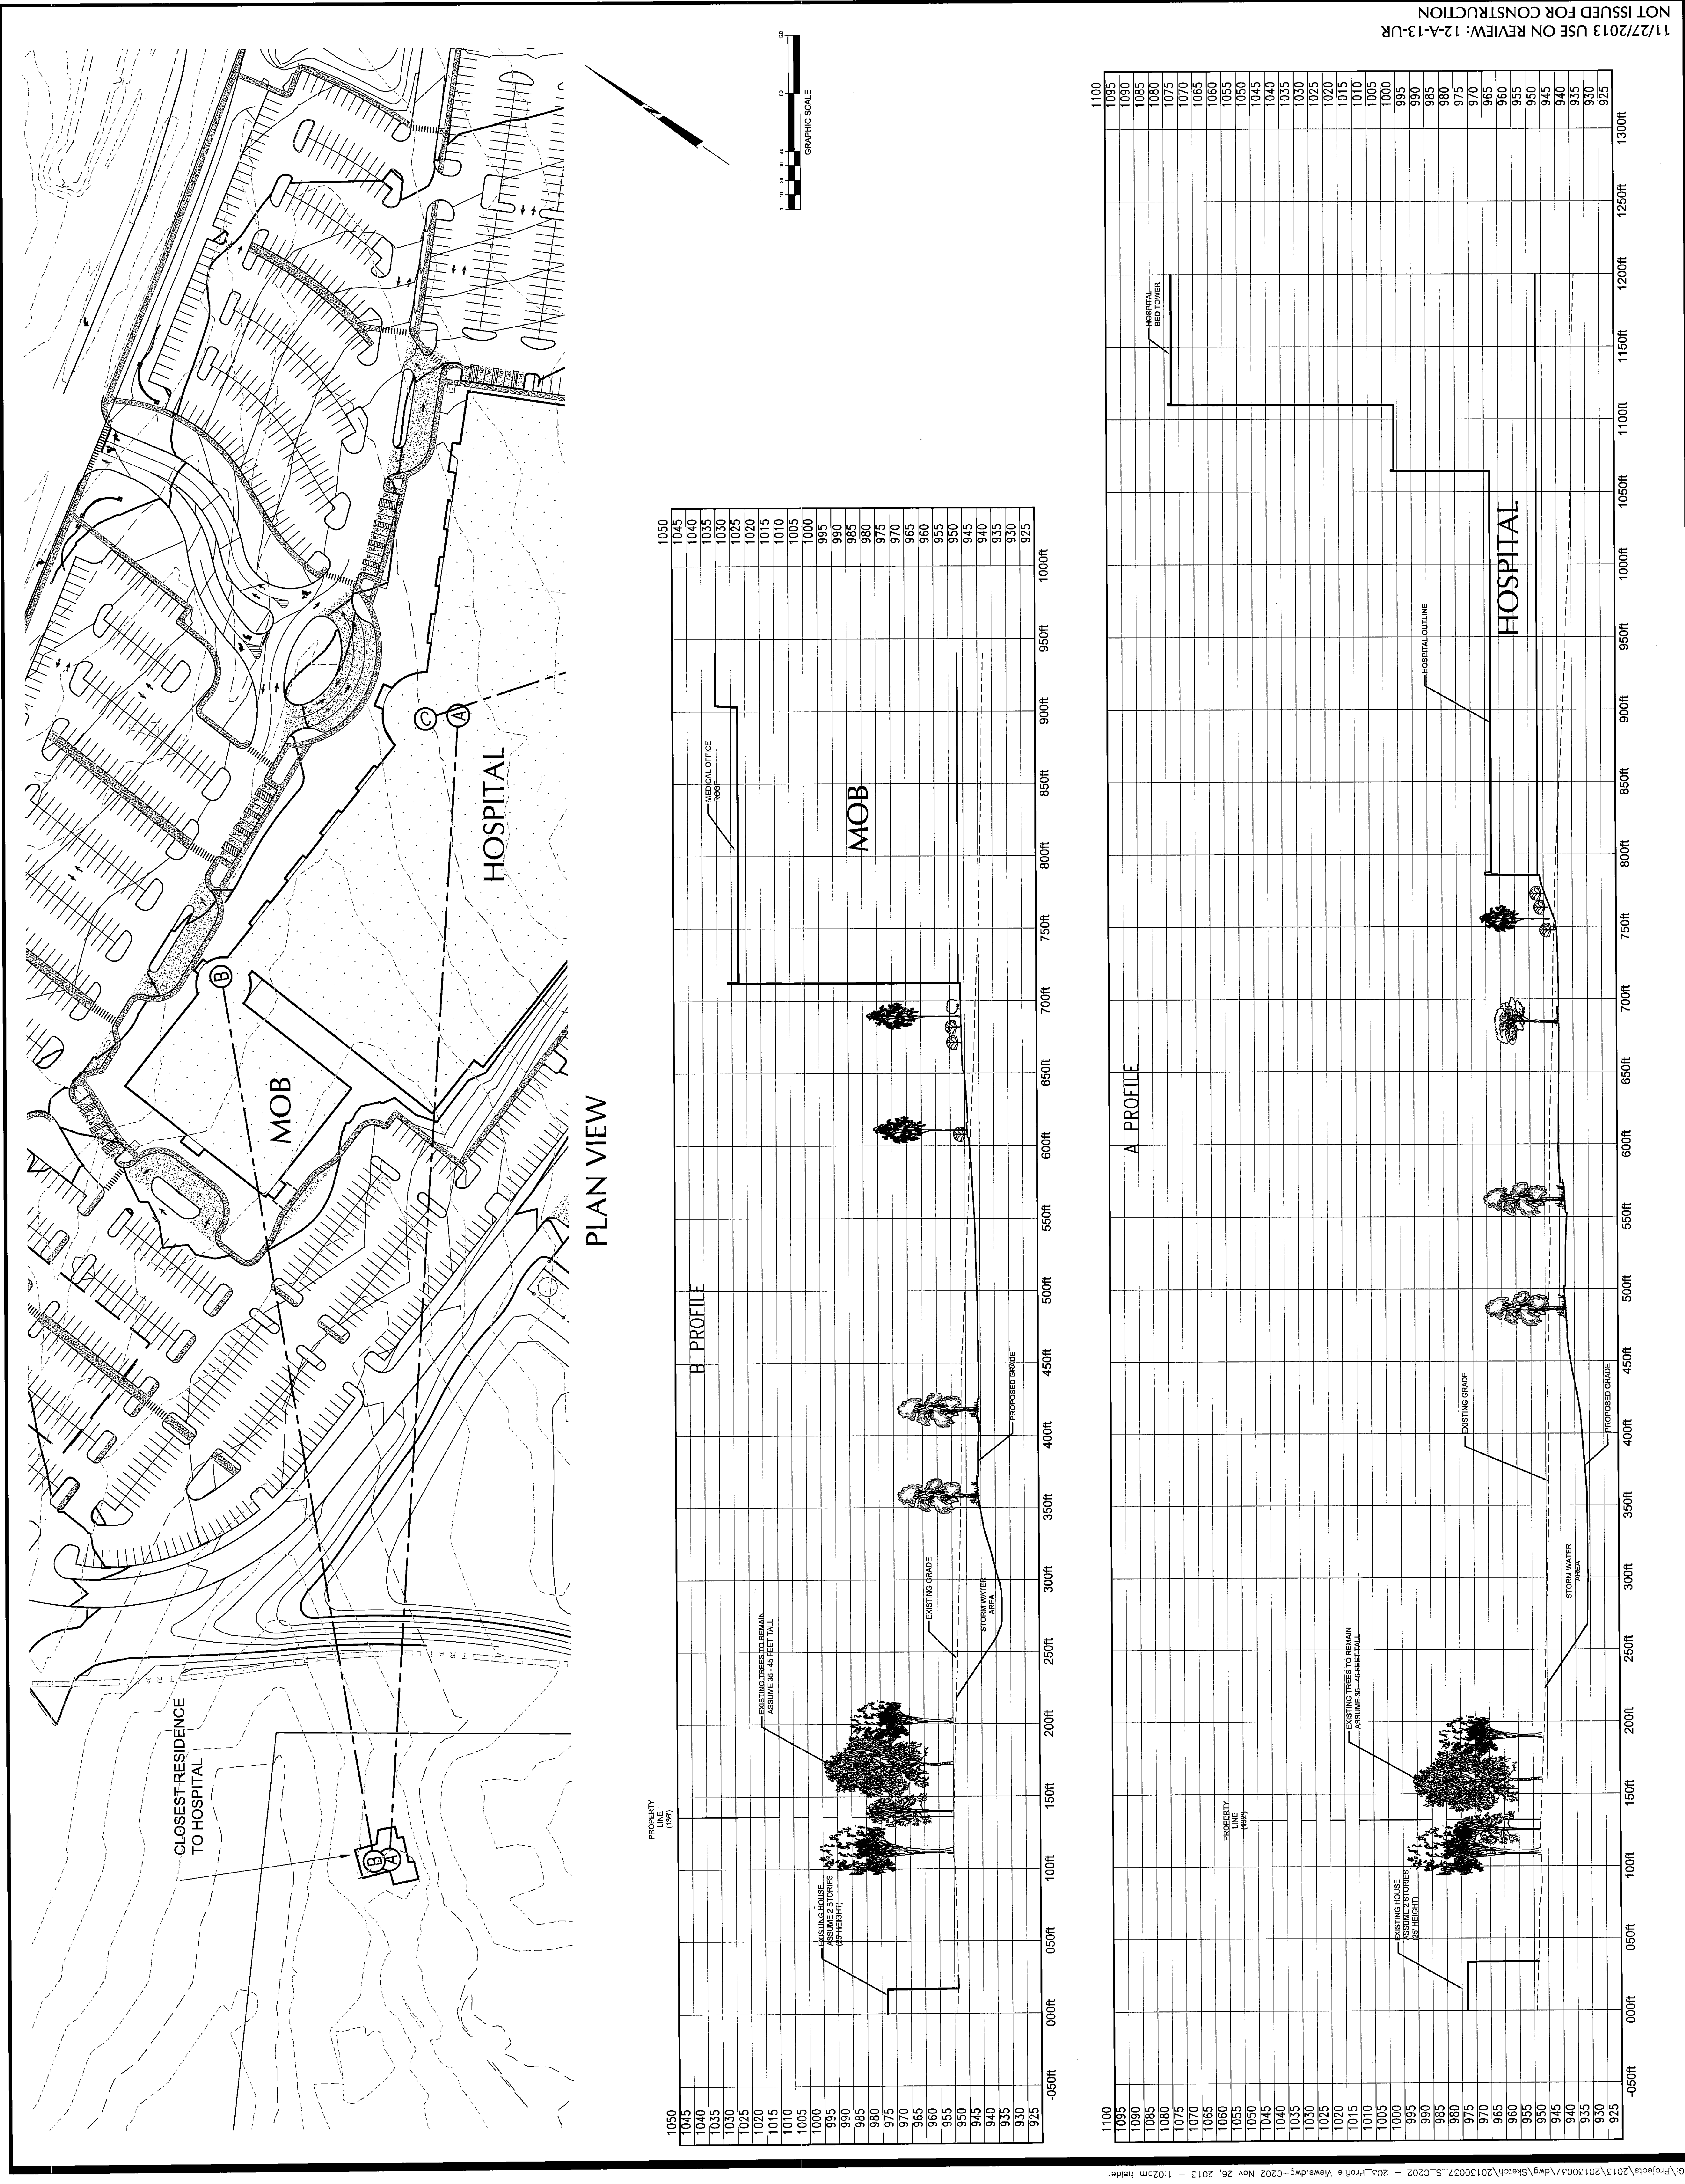


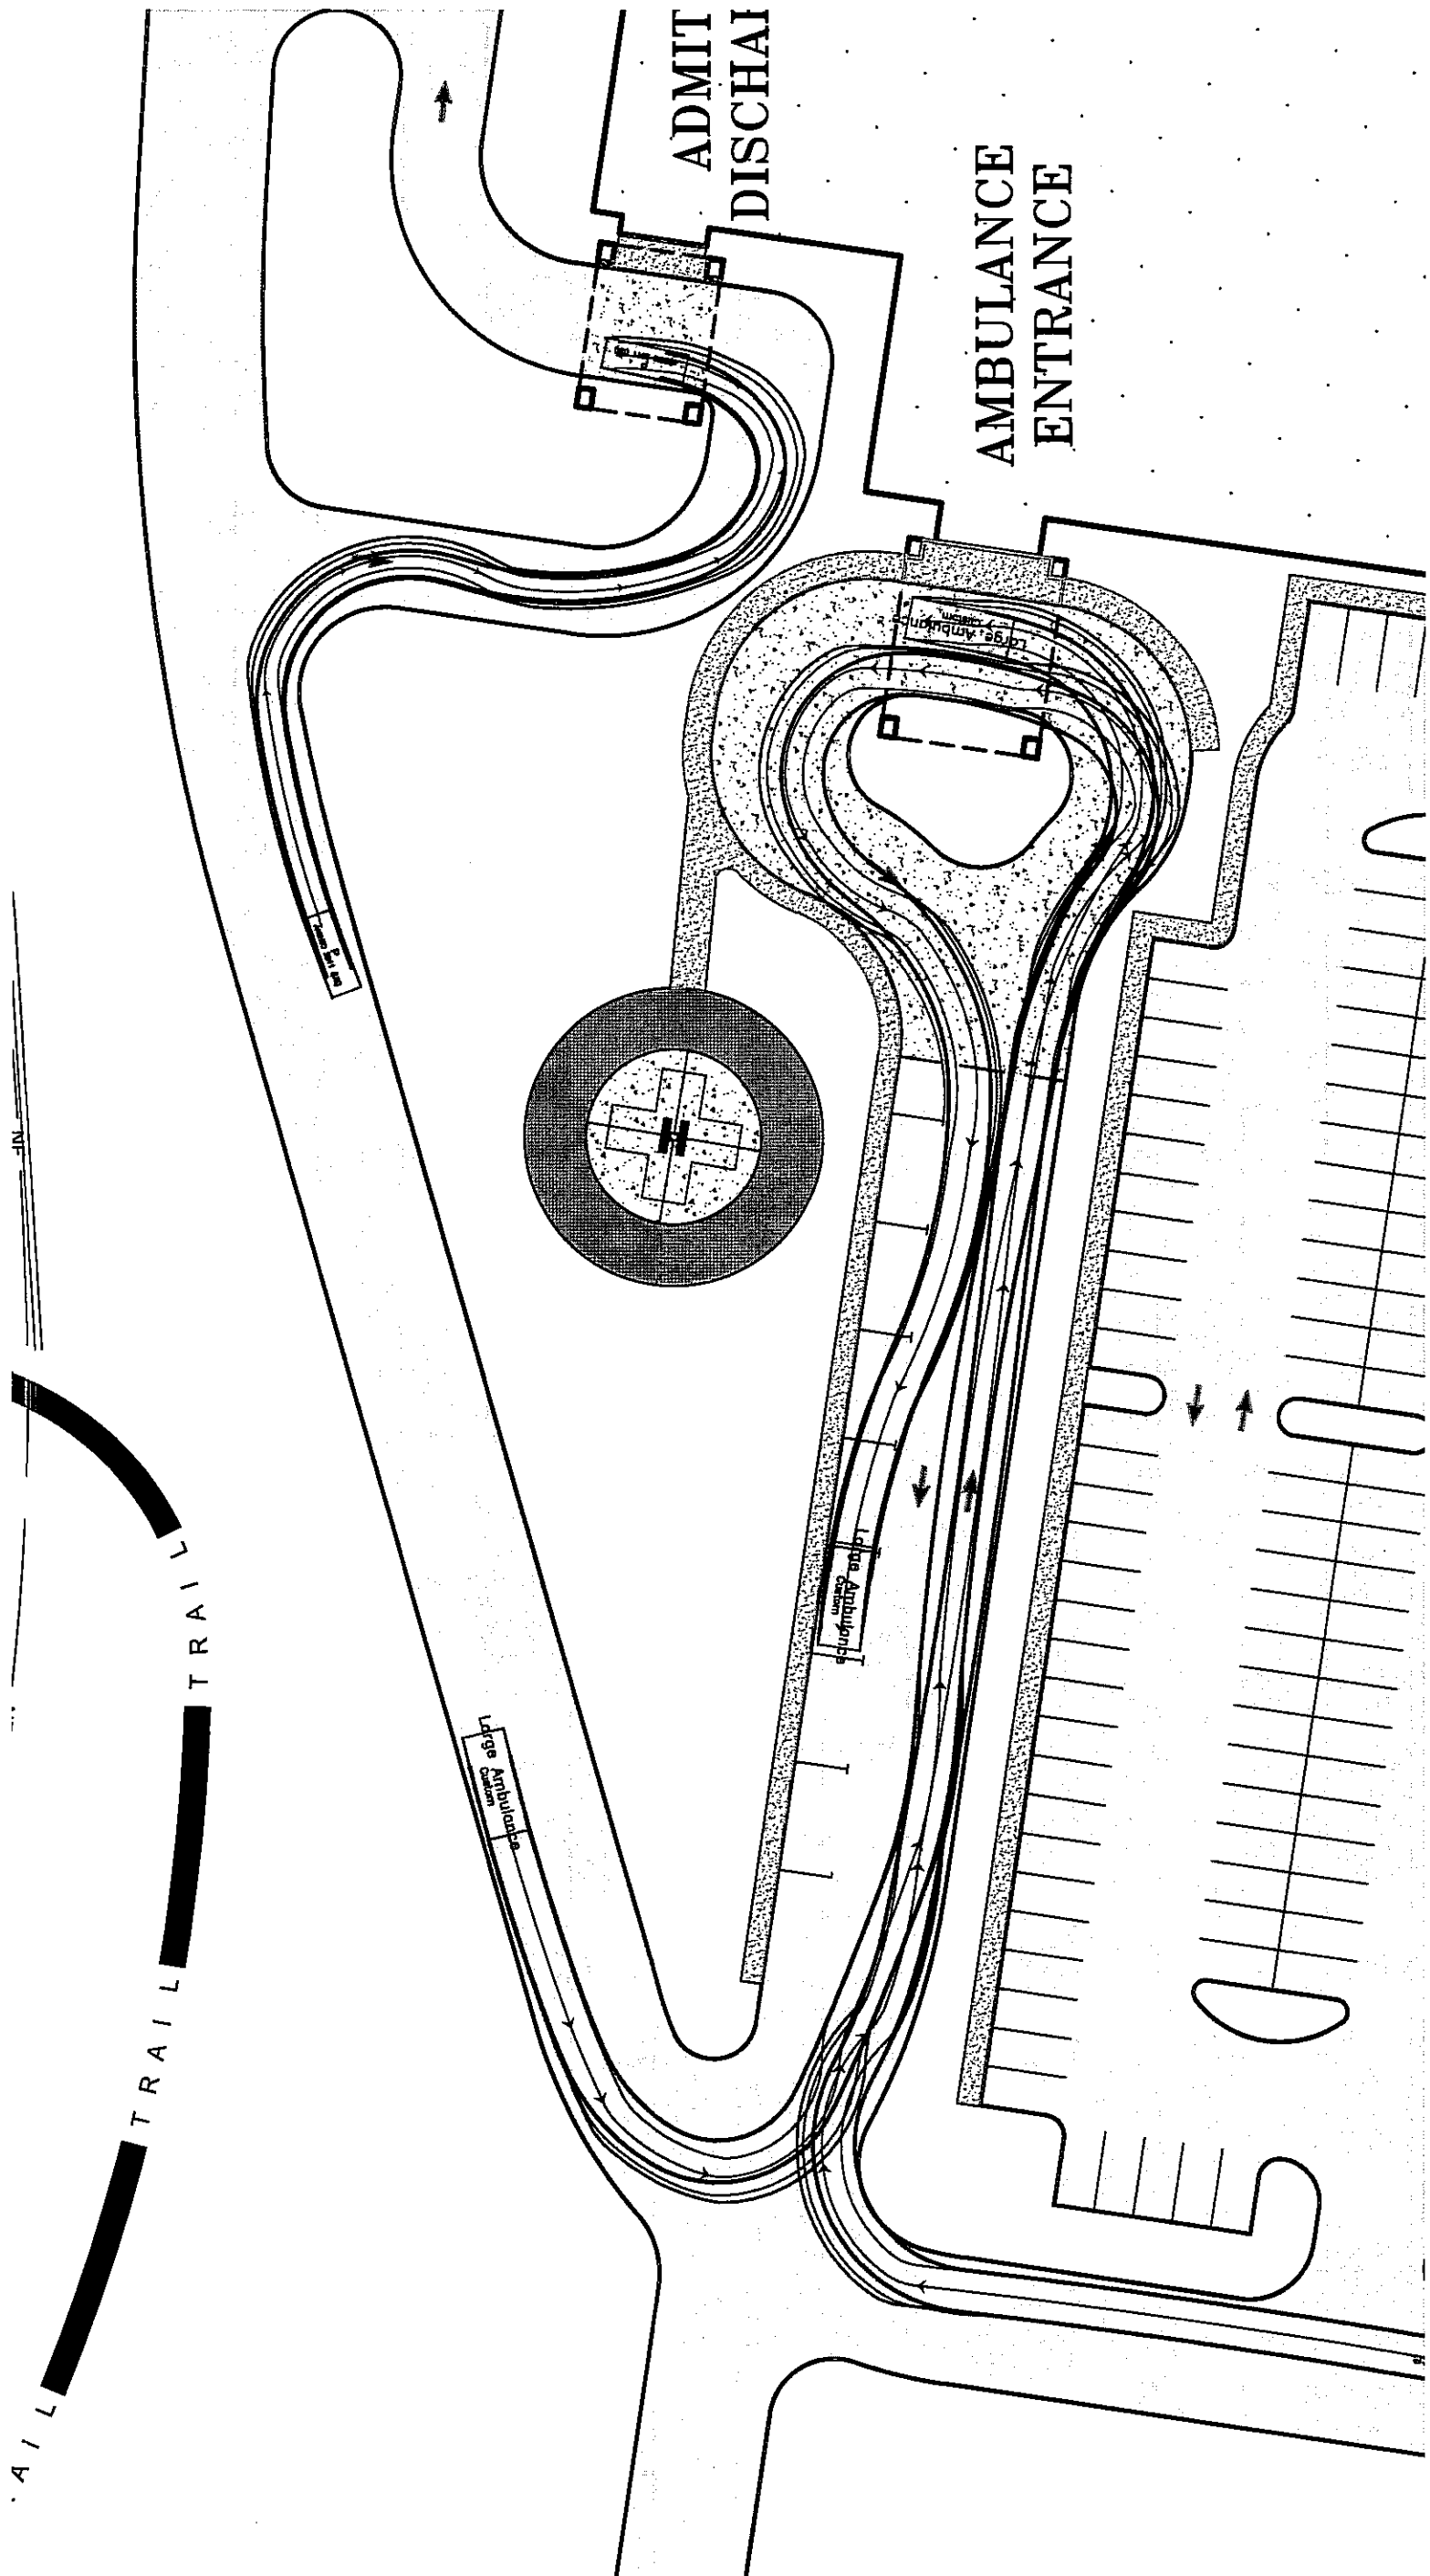

TURNING MOVEMENT AT AMBULANCE CANOPY & DISCHARGE
LARGE AMBULANCE & PASSENGER SEDAN

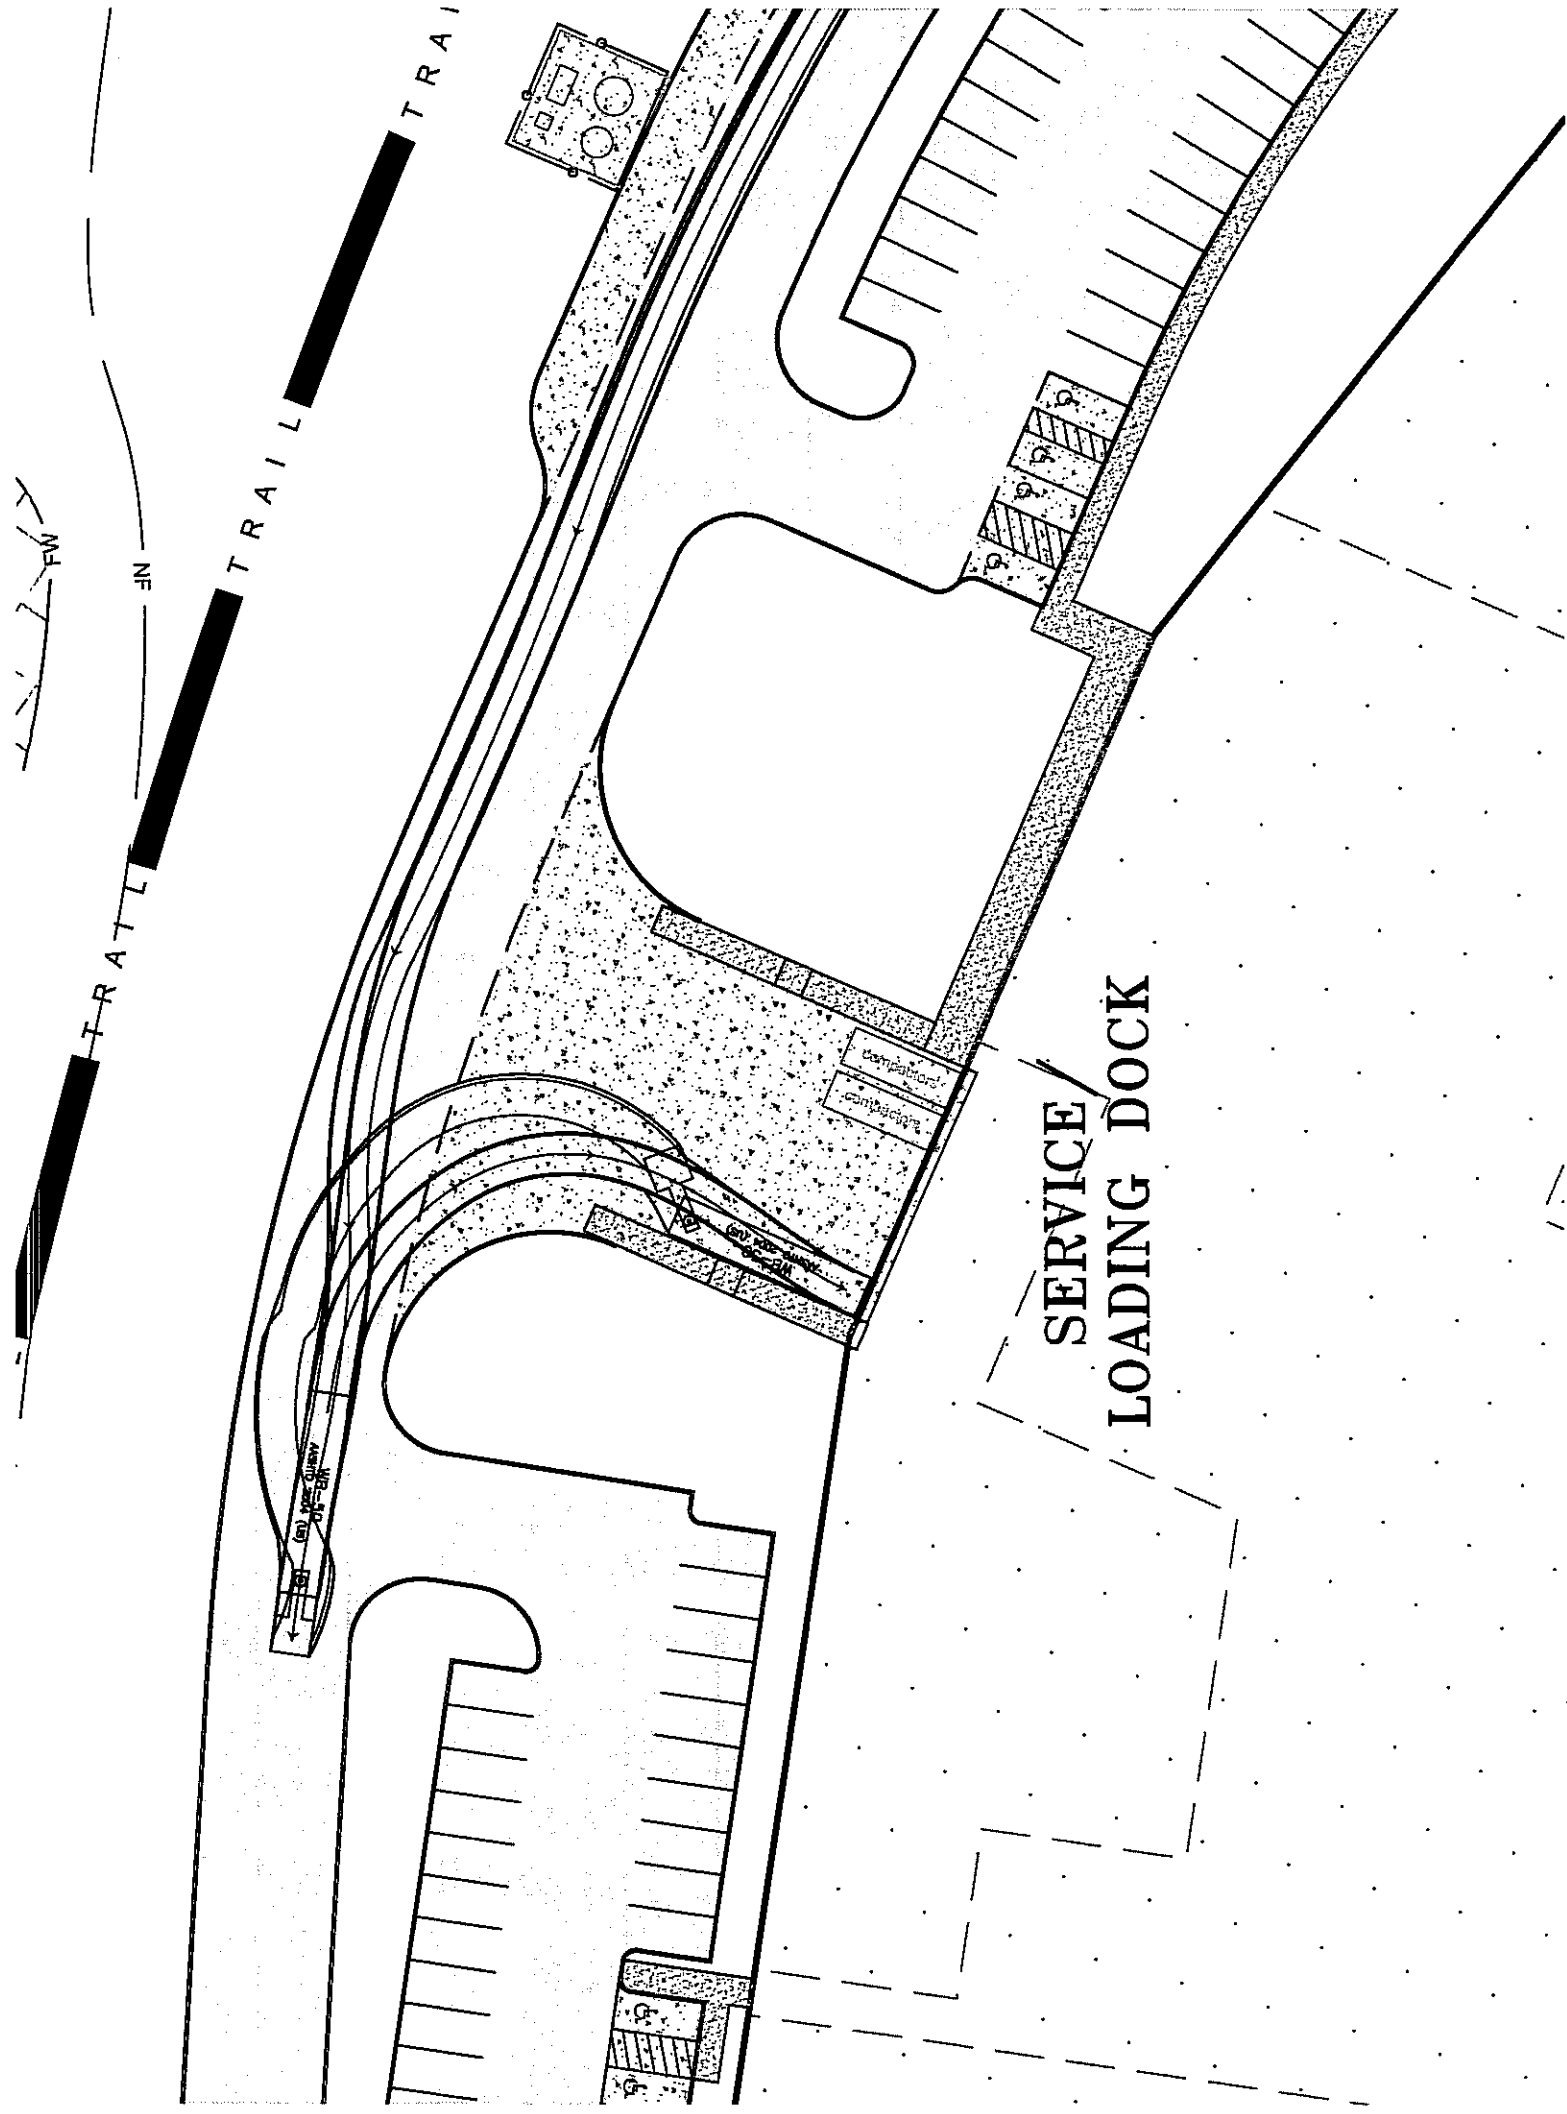

TURNING MOVEMENT AT LOADING DOCK
MB-50

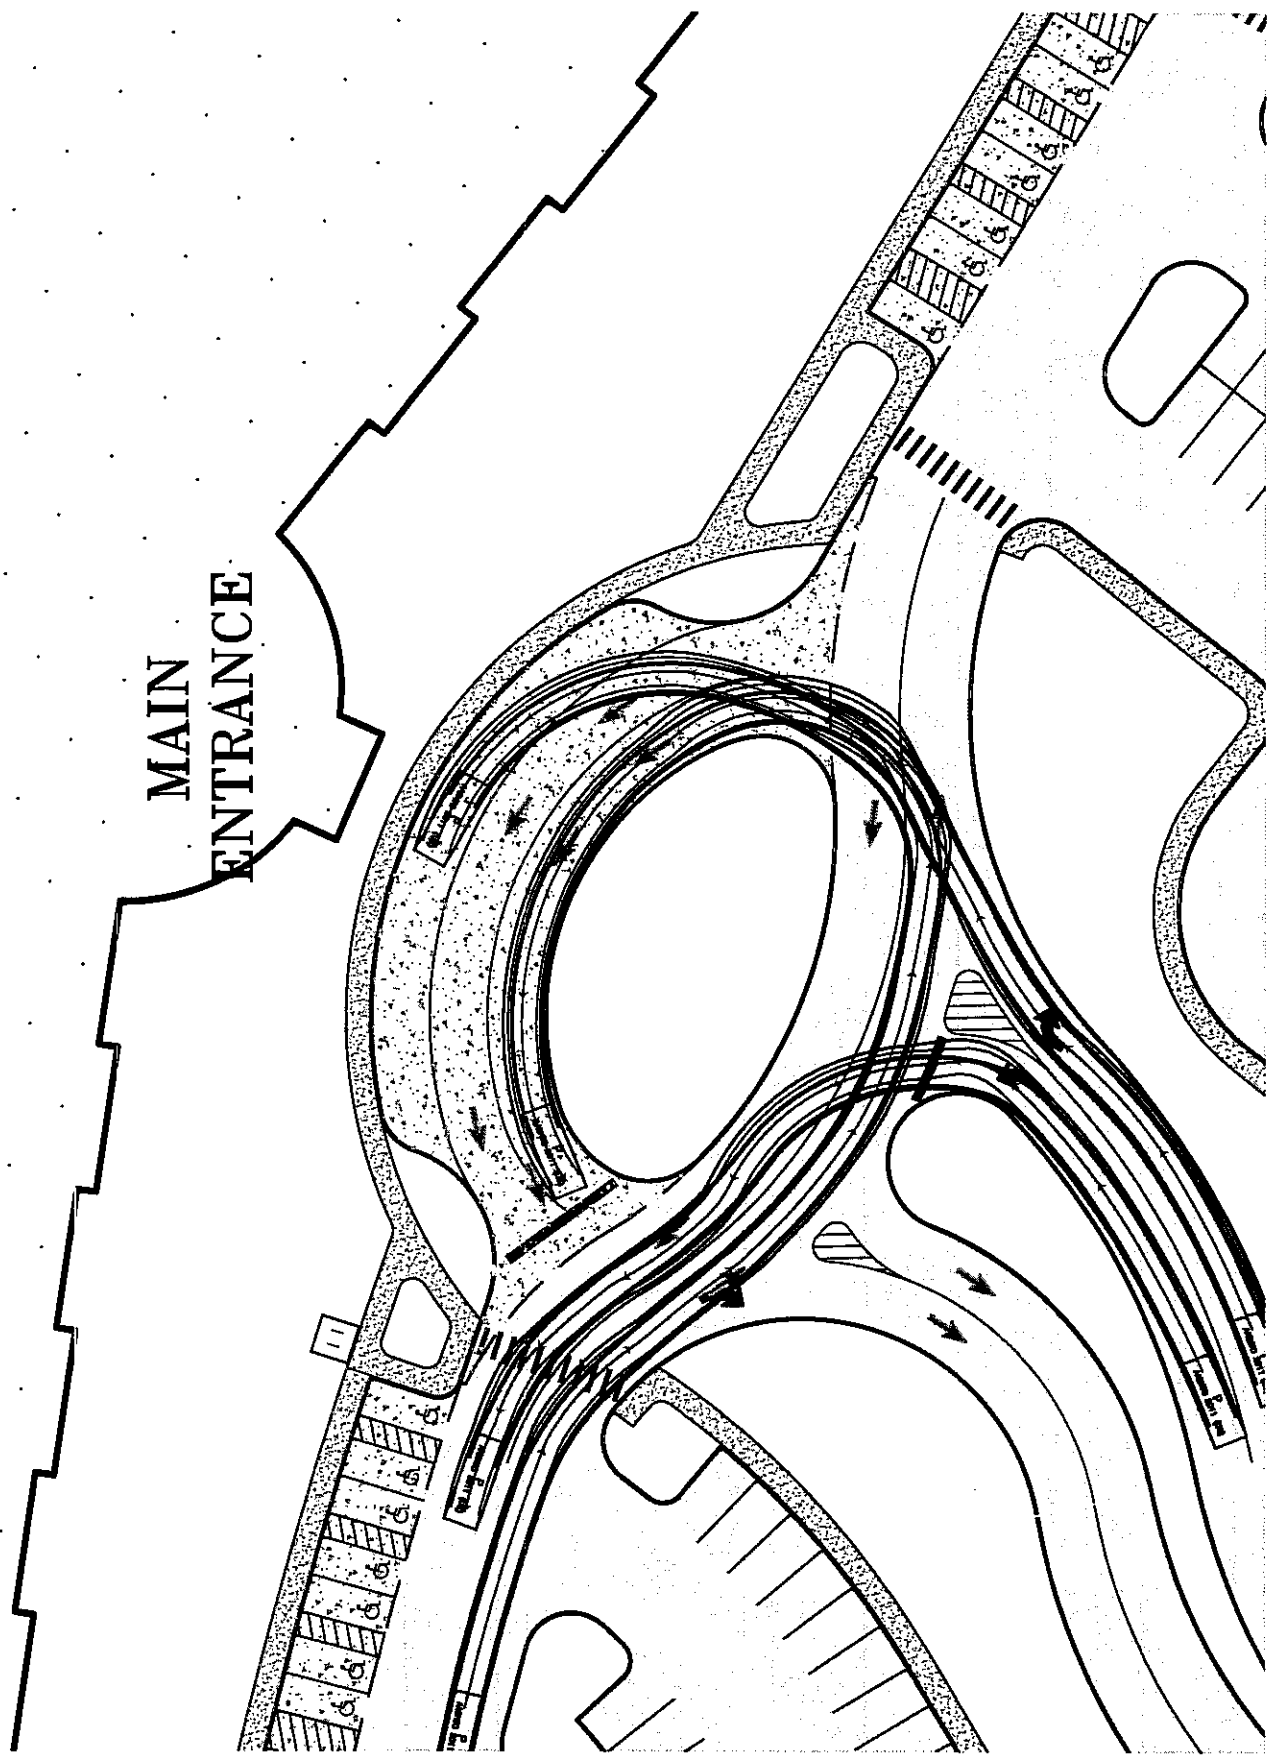

TURNING MOVEMENT AT MAIN DROP-OFF
PASSENGER SEDAN

PROPOSED FEATURES LEGEND

- PROPOSED BUILDING
- CONCRETE PAVEMENT
- CONCRETE SIDEWALK
- ASPHALT PAVEMENT
- CENTERLINE
- PROPERTY LINE
- PAINTED STRIPE
- CONCRETE CURB




11/27/2013 USE ON REVIEW: 12-A-13-UR
NOT ISSUED FOR CONSTRUCTION

REVISIONS		DR. BY	HE. DT
		CK. BY	CA. JP
		PROJ. NO.	A01312
		DATE	
TURNING MANEUVER EXHIBIT		C204	

REPLACEMENT FACILITY
PHYSICIANS REGIONAL MEDICAL CENTER
KNOXVILLE, TENNESSEE


12-A-13-UR
REVISED
11-27-13

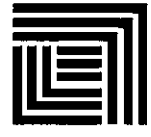

LITTLEJOHN ENGINEERING ASSOCIATES
1935 21st Avenue South, NASHVILLE, TENNESSEE 37212
T 615.385.4144 F 615.385.4020 www.ljohn.com
Nashville | Chattanooga | Decatur | Huntsville
Knoxville | Orlando | Phoenix | Tri-Cities



Thomas, Miller & Partners, PLLC
5210 Maryland Way
Suite 200
Brentwood, TN 37027-5065
615.377.9773 Office
615.370.4147 Fax
www.TMPartners.com
Architecture
Interiors
Planning
Sustainable Design

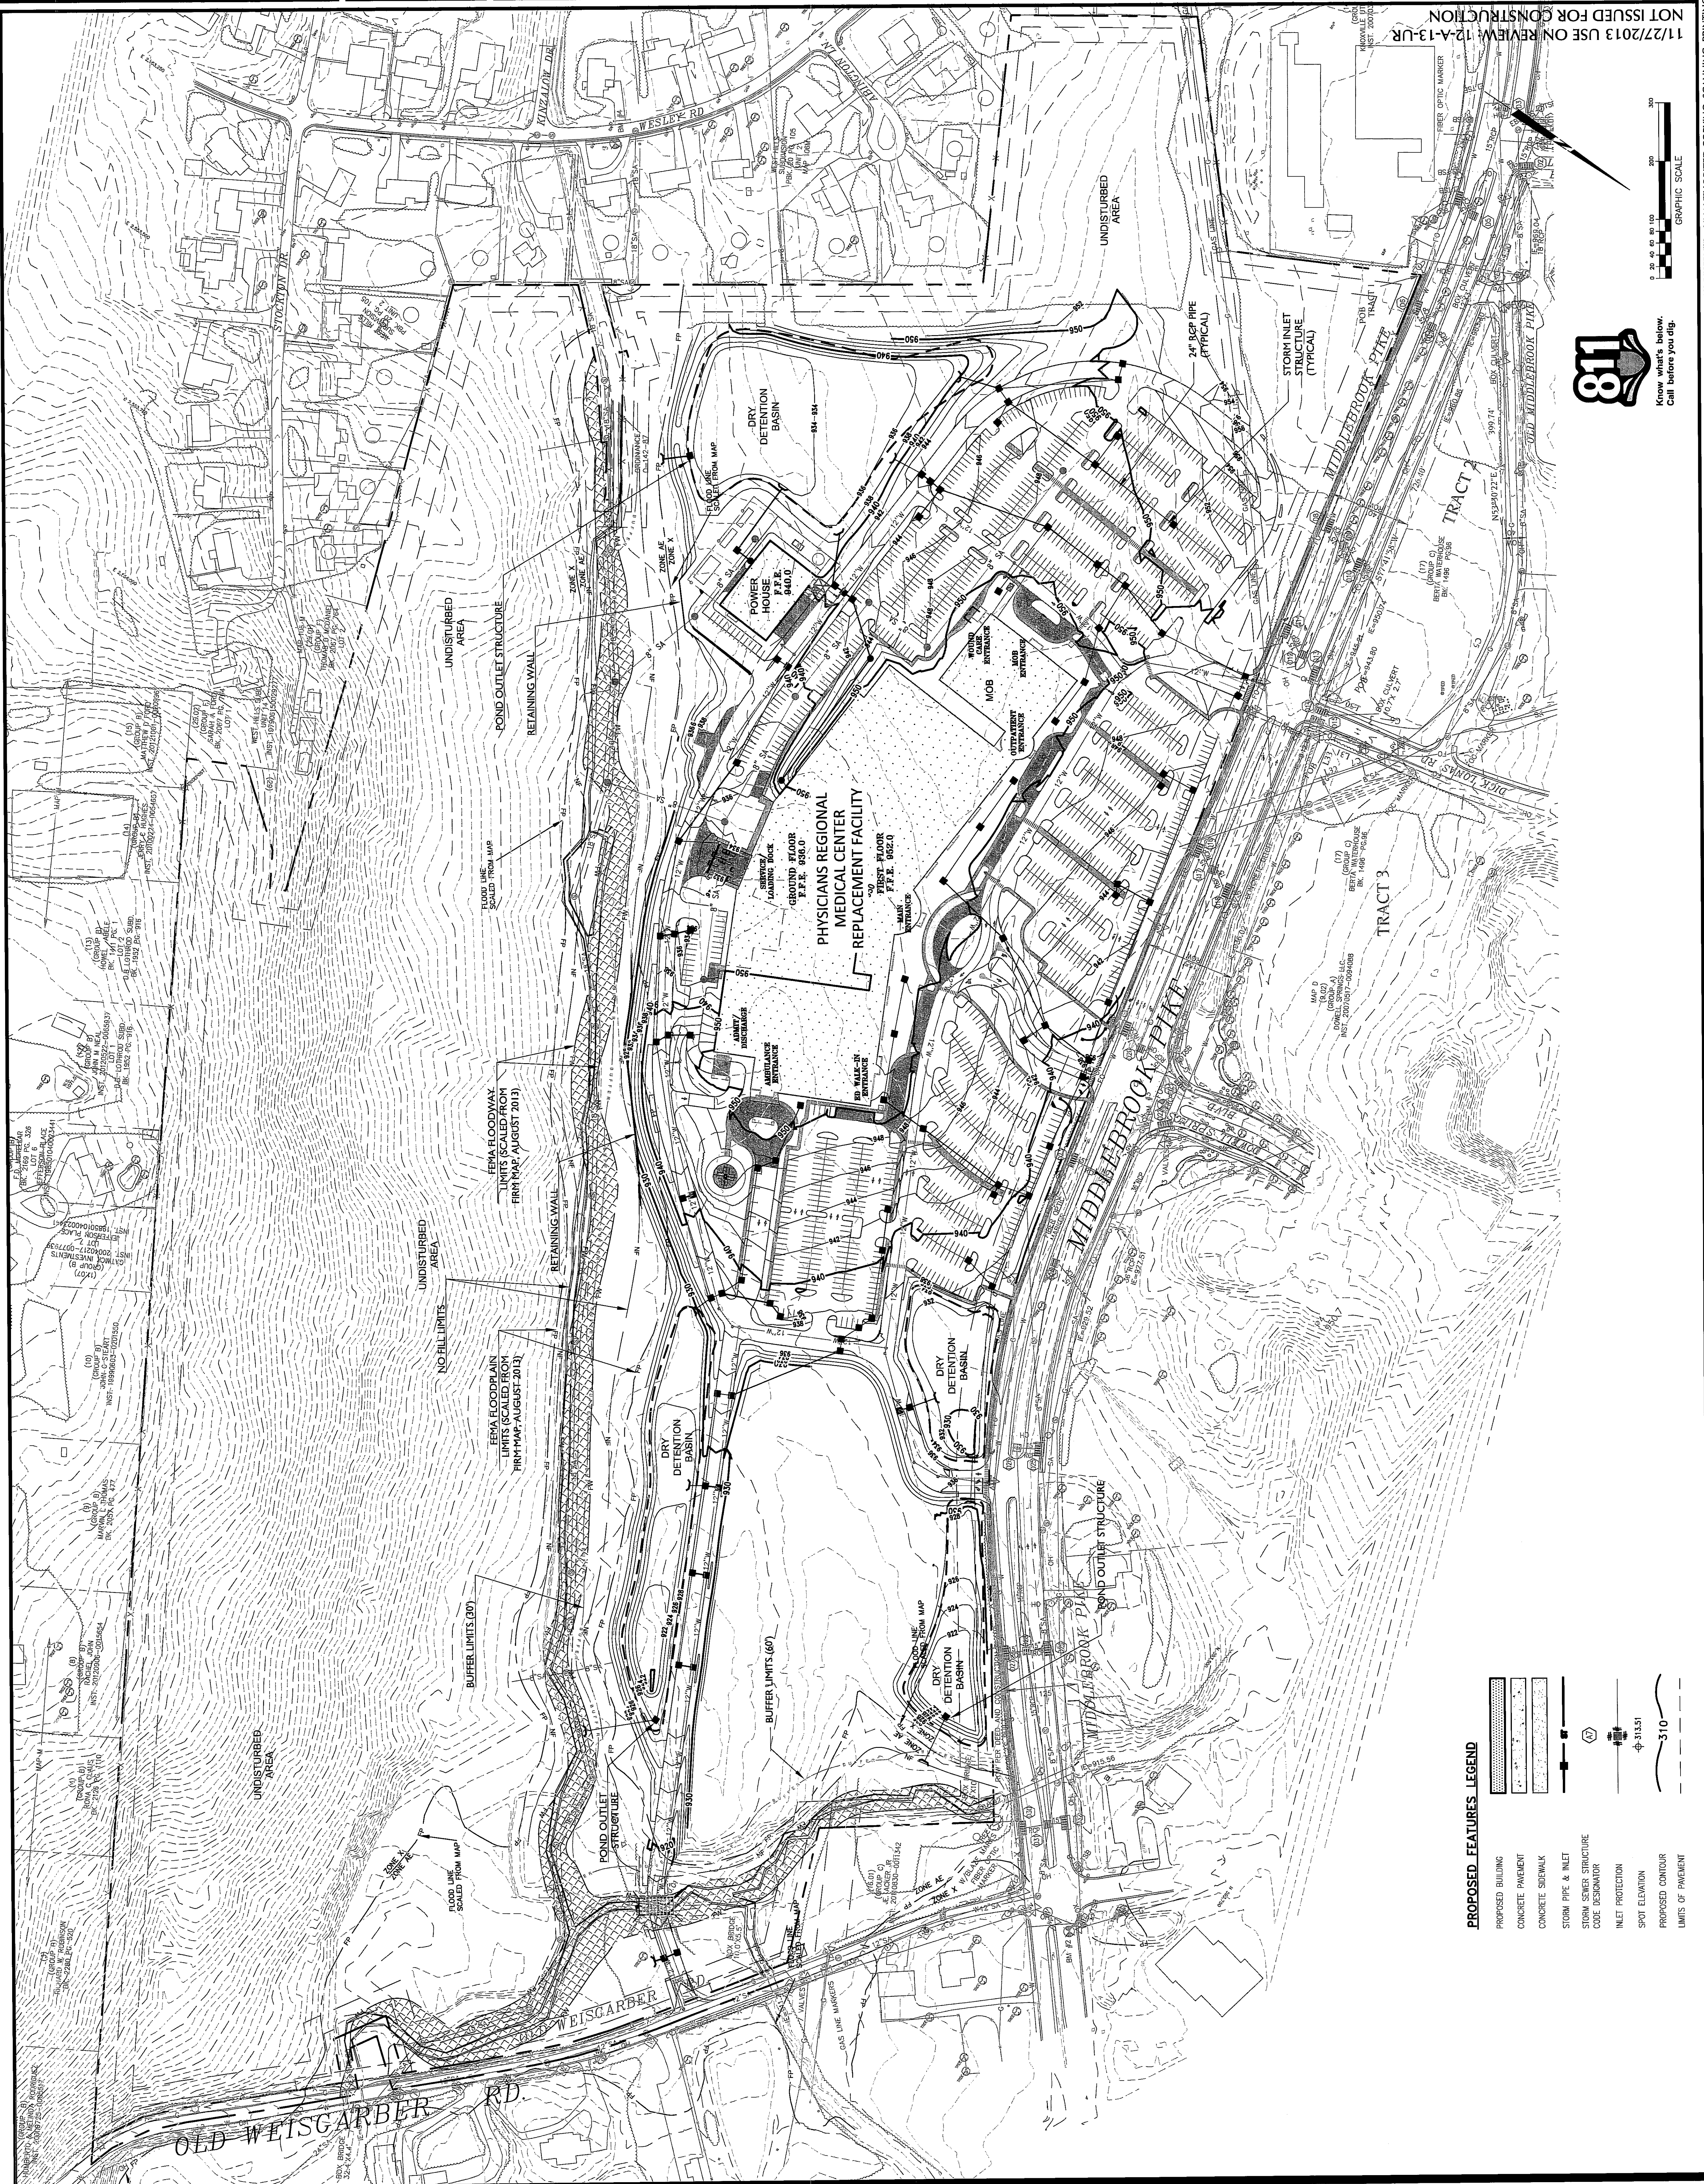[illegible]

11/27/2013 USE ON REVIEW: 12-A-13-UR
NOT ISSUED FOR CONSTRUCTION



Know what's below.
Call before you dig.

**Know what's below.
Call before you dig.**

COPYRIGHT © 2013 THOMAS, MILLER & PARTNERS PLLC. ALL RIGHTS RESERVED. UNAUTHORIZED COPYING, SCANNING, PRINTING OR DISTRIBUTION IS PROHIBITED.



Thomas, Miller & Partners, PLLC
5210 Maryland Way
Suite 200
Brentwood, TN 37027-5065
615.377.9773 Office
615.370.4147 Fax
www.TMPartners.com
Architecture
Interiors
Planning
Sustainable Design

1935 21st Avenue South, NASHVILLE, TENNESSEE 37212
T 615.385.4144 F 615.385.4070 www.littlejohn.com
Nashville | Chattanooga | Decatur | Hixsonville
| Knoxville | Orlando | Phoenix | Tri-Cities

REPLACEMENT FACILITY
PHYSICIANS REGIONAL MEDICAL CENTER
KNOXVILLE, TENNESSEE

12-A-13-UR
REVISED
11-27-13



FEMA FLOODPLAIN LIMITS (SCALED FROM FIRM MAP, AUGUST 2013)

FEMA FLOODWAY LIMITS (SCALED FROM FIRM MAP, AUG. 2013)

NO FILL LIMITS (TYP.)

FLOOD LINE SCALED FROM MAP

DRY DETENTION BASIN (ST-01)
DRAINAGE AREA = APPROX. 14 AC. ONE-FEET
A BMP/DRY DETENTION BASIN IS BEING INSTALLED TO
PROVIDE STORMWATER DETENTION FOR THE 1-100
YEAR STORM EVENTS AS WELL AS WATER QUALITY
TREATMENT. THE REMAINING VOLUME OF THE
POND WILL BE PROVIDED STARTING AT THE
BOTTOM OF THE POND. THE REMAINING VOLUME
OF THE POND SERVES TO PROVIDE DETENTION FOR
THE 1-100 YEAR STORM EVENTS. ALSO, THE DRY DETENTION
BASIN WILL ALSO SERVE TO PROVIDE WATER QUALITY TREATMENT FOR THE
ADDITIONAL 13% THAT IS REQUIRED TO COMPENSATE
FOR FUTURE VOLUME LOSS DUE TO SEDIMENTATION.

PHYSICIANS REGIONAL MEDICAL CENTER REPLACEMENT FACILITY

GROUND FLOOR F.F.E. 836.0'

POWER HOUSE F.F.E. 840.0'

MOBILE UNIT F.F.E. 842.0'

ADMIT DISTANCE

AMBULANCE ENTRANCE

DRY DETENTION BASIN

UNDISTURBED AREA

MIDDLEBROOK PIKE

TRACT 3

TRACT 2

TRACT 1

OLD WEISGARBER RD

WEISGARBER RD

1/27/2013 USE ON REVIEW 12-A-13-UR

NOT ISSUED FOR CONSTRUCTION

PROPOSED FEATURES LEGEND:

- PROPOSED CONTOUR
- PROPOSED STORM PIPE
- PROPOSED DRAINAGE STRUCTURE
- PROPOSED OUTLET PROTECTION
- PROPOSED ROCK CHECK DAM
- PROPOSED DIVERSION DITCH
- PROPOSED INLET PROTECTION
- PROPOSED SILT FENCE
- TYPICAL FLOW DIRECTION
- EROSION CONTROL FABRIC

STORMWATER DETENTION/WATER QUALITY TREATMENT

THE INTENT IS FOR RUNOFF TO BE COLLECTED BY A SUBSURFACE DRAINAGE SYSTEM AND CARRIED TO A SERIES OF DRY DETENTION BASINS THROUGHOUT THE SITE. THESE BASINS WILL SERVE TO DETAIN POST-DEVELOPED RUNOFF TO THE POND. THE BASINS WILL ALSO SERVE TO PROVIDE WATER QUALITY TREATMENT FOR THE 1-100 YEAR STORM EVENTS. ALSO, THE DRY DETENTION BASINS WILL ALSO SERVE TO PROVIDE WATER QUALITY TREATMENT FOR THE ADDITIONAL 13% THAT IS REQUIRED TO COMPENSATE FOR FUTURE VOLUME LOSS DUE TO SEDIMENTATION.

NATURAL WATER FEATURES WITHIN 200' OF THE SITE
BOTH FOURTH CREEK AND TRIBUTARY NO. 3 OF FOURTH CREEK ARE
LOCATED WITHIN 200' FEET OF THE PROJECT SITE. A MINIMUM 30' BUFFER,
MEASURED FROM THE TOP OF BANK, WILL BE PROVIDED ON BOTH CREEKS OF
THE THRESHOLD OF FOURTH CREEK AND A MINIMUM 60' BUFFER ALONG
FOURTH CREEK.

Thomas, Miller & Partners, PLLC
5210 Maryland Way
Suite 200
Brentwood, TN 37027-5065
615.377.9773 Office
615.370.4147 Fax
www.TMPartners.com

Architecture
Planning
Professional
Sustainable Design

LITTLEJOHN ENGINEERING ASSOCIATES
1931 2nd Avenue South, Nashville, Tennessee 37212
T 615.385.4144 F 615.385.4020
www.leac.com

Nashville | Chattanooga | Decatur | Huntsville
Knoxville | Orlando | Phoenix | Tallahassee

REPLACEMENT FACILITY
PHYSICIANS REGIONAL MEDICAL CENTER
KNOXVILLE, TENNESSEE


12-A-13-UR
REVISED
11-27-13

REVISIONS	


DR. BY	HE. DT


STORM WATER
MANAGEMENT
PLAN

C301

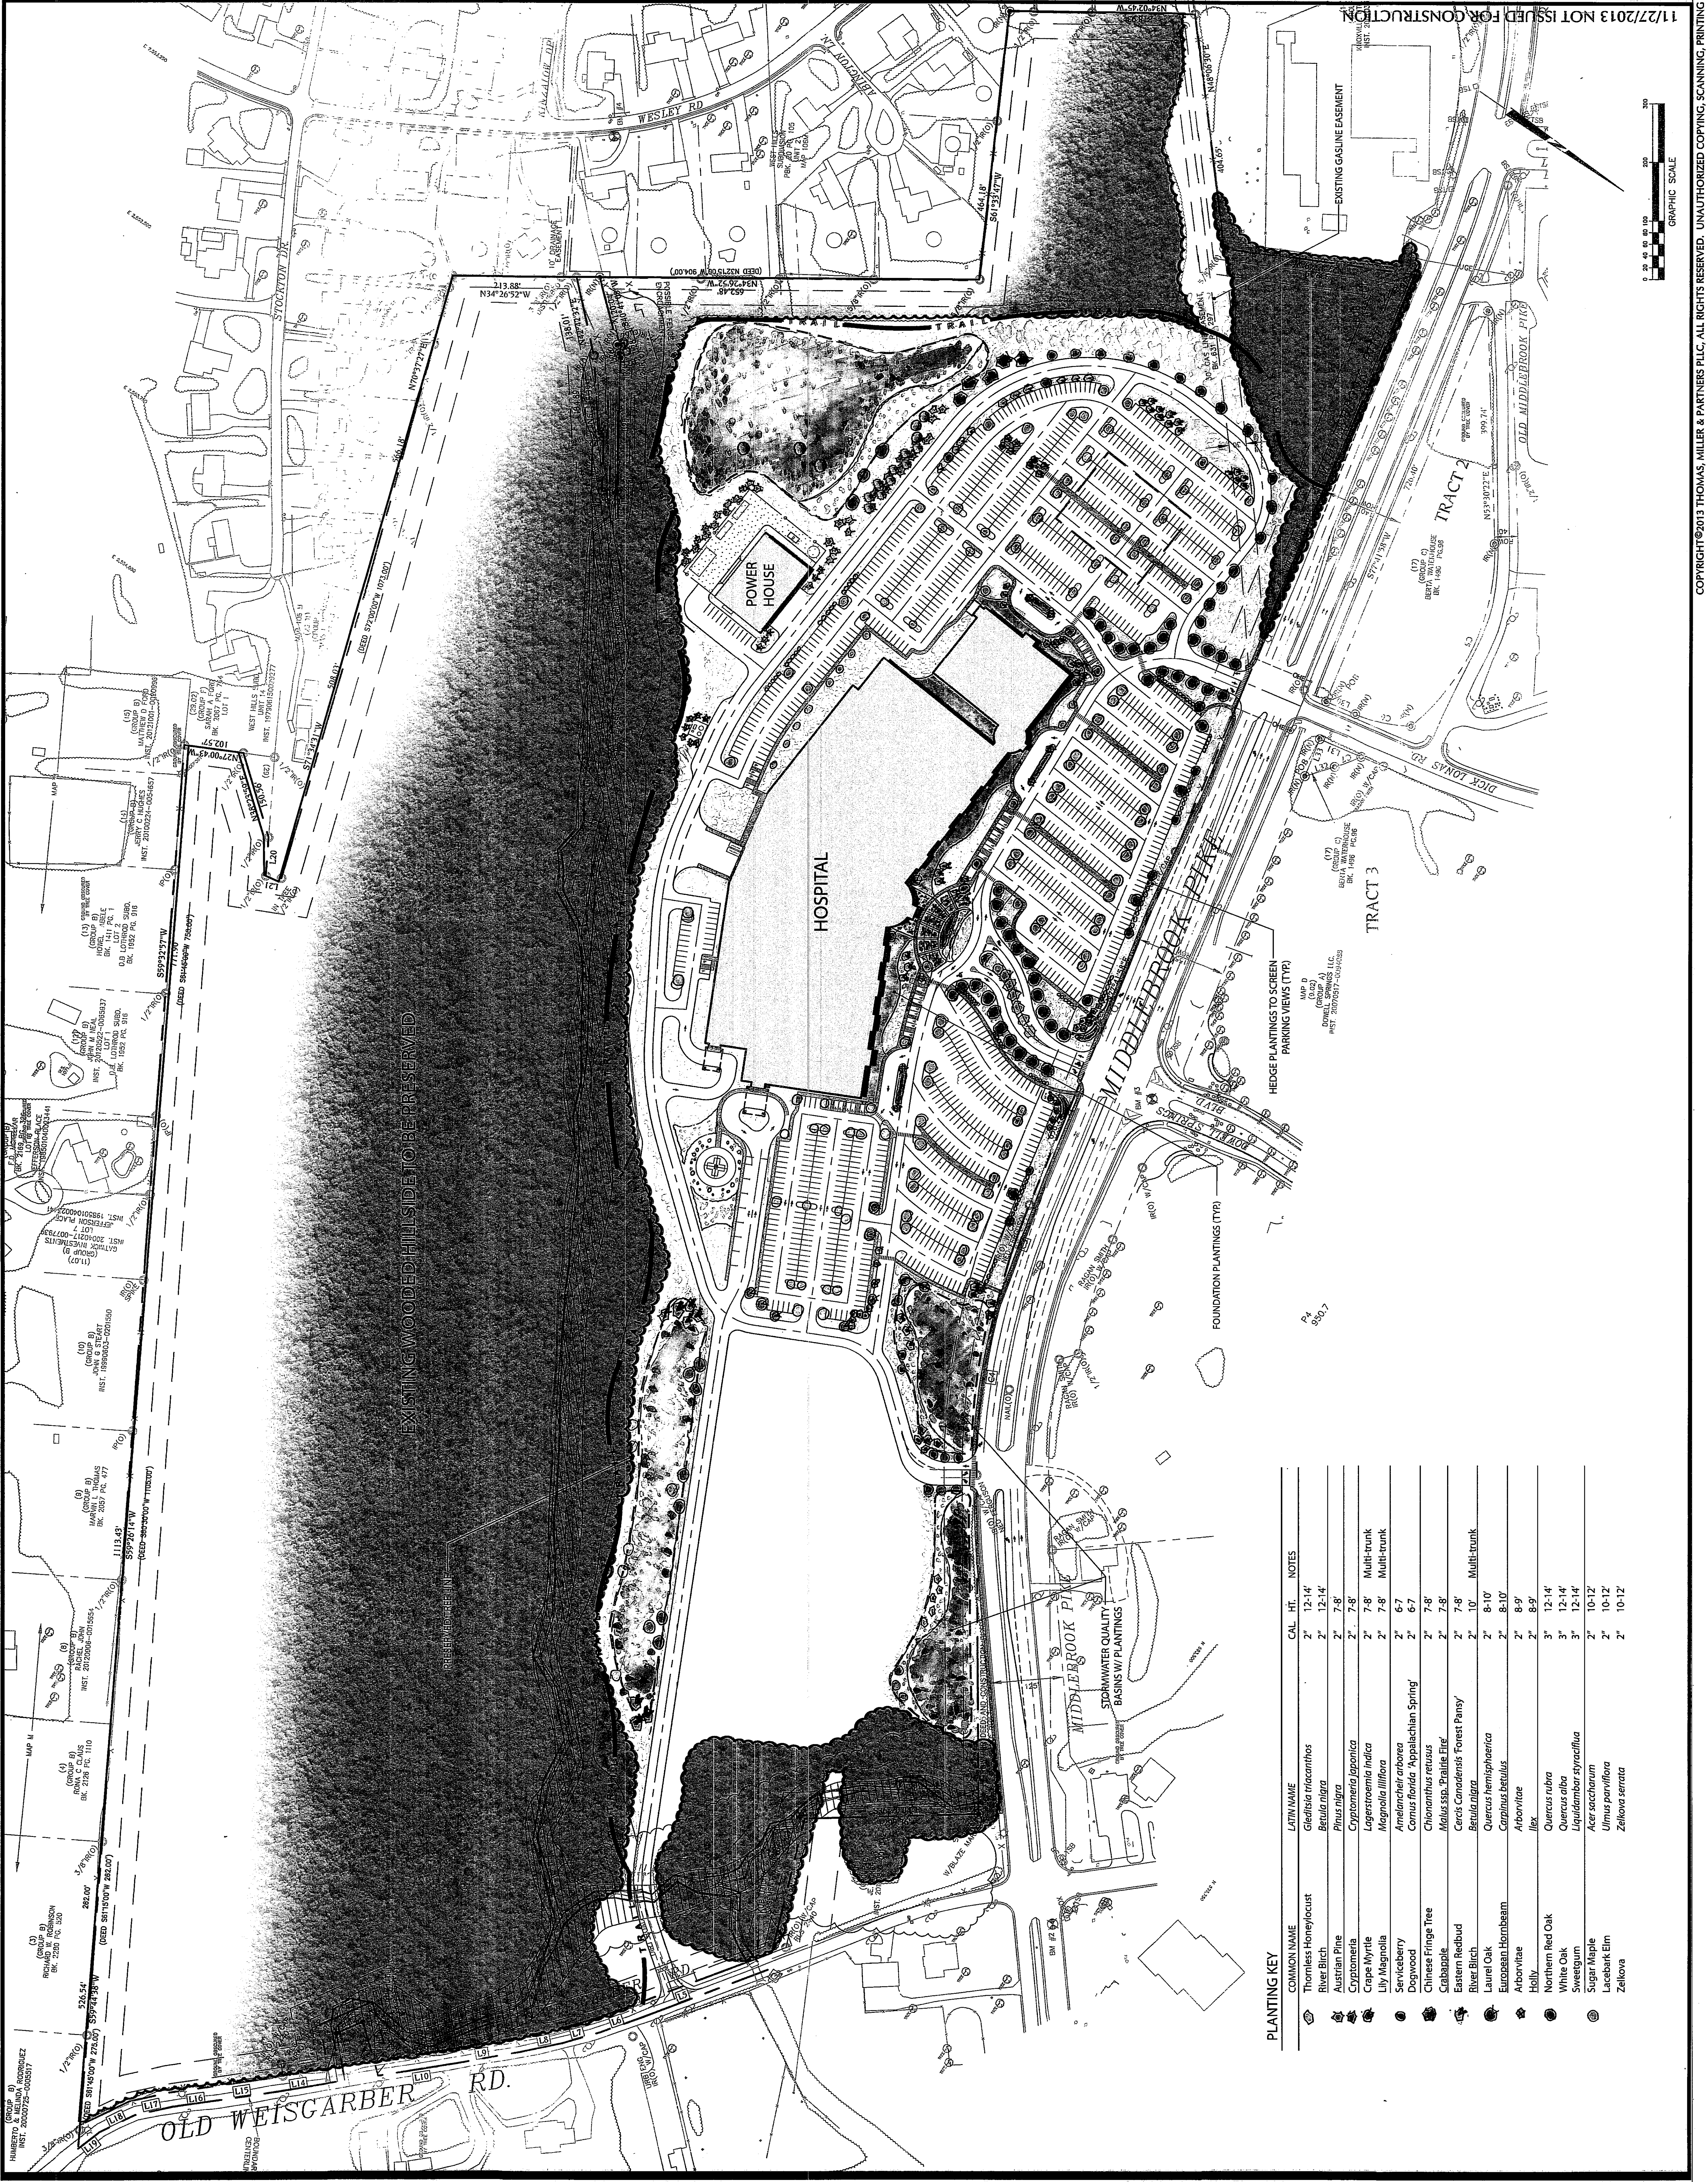


PLANTING KEY				
COMMON NAME	LATIN NAME	CAL.	HT.	NOTES
Thornless Honeylocust	Gleditsia triacanthos	2"	12-14'	
River Birch	Betula nigra	2"	12-14'	
Austrian Pine	Pinus nigra	2"	7-8'	
Cryptomeria	Cryptomeria japonica	2"	7-8'	
Cape Myrtle	Lagerstroemia indica	2"	7-8'	Multi-trunk
Lily Magnolia	Magnolia liliiflora	2"	7-8'	Multi-trunk
Serviceberry	Amelanchier arborea	2"	6-7'	
Dogwood	Cornus florida	2"	6-7'	
Chinese Fringe Tree	Chionanthus retusus	2"	7-8'	
Crabapple	Malus spp. 'Prairie Fire'	2"	7-8'	
Eastern Redbud	Cercis canadensis	2"	7-8'	
River Birch	Betula nigra	2"	10'	Multi-trunk
Laurel Oak	Quercus hemisphaerica	2"	8-10'	
European Hornbeam	Carpinus betulus	2"	8-10'	
Arbutus	Arbutus	2"	8-9'	
Holly	Ilex	2"	8-9'	
Northern Red Oak	Quercus rubra	3"	12-14'	
White Oak	Quercus alba	3"	12-14'	
Sweetgum	Liquidambar styraciflua	3"	12-14'	
Sugar Maple	Acer saccharum	2"	10-12'	
Lacebark Elm	Ulmus parviflora	2"	10-12'	
Zelkova	Zelkova serrata	2"	10-12'	

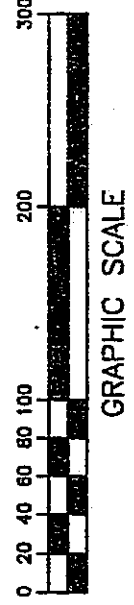


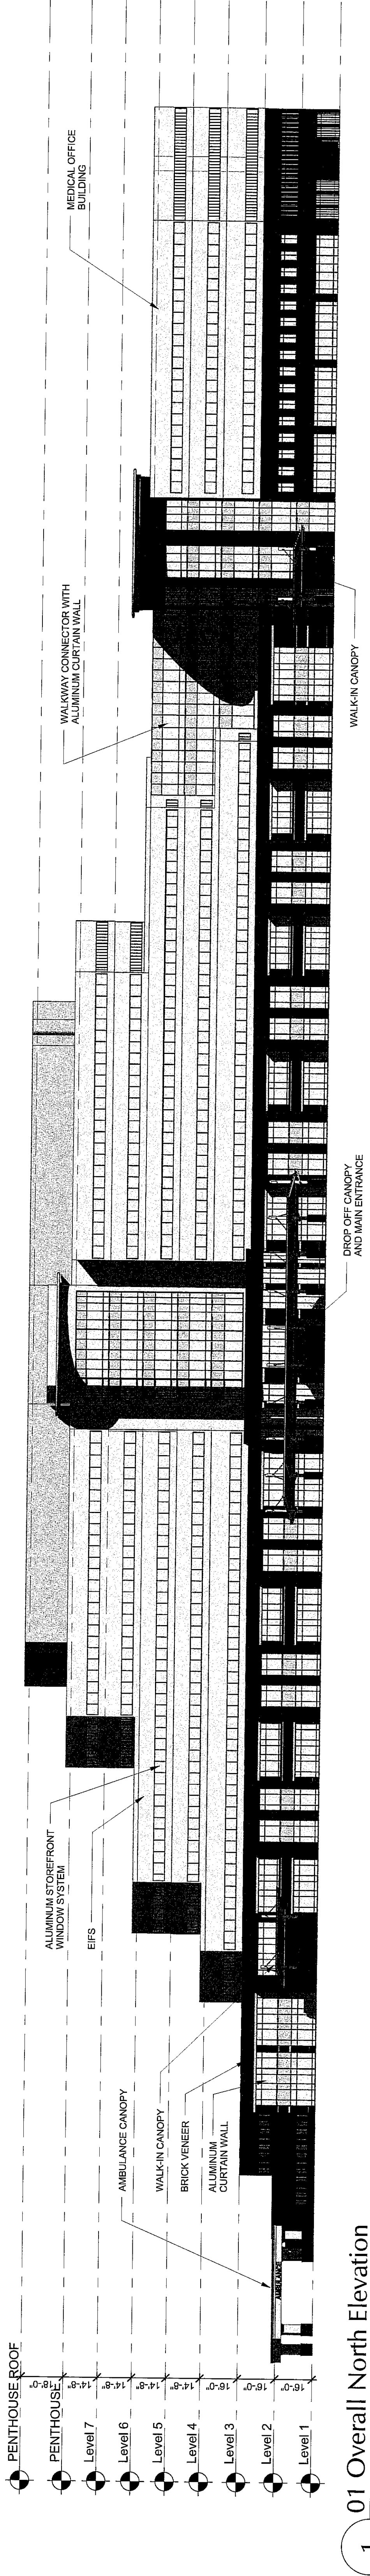


1 01 Overall North Elevation

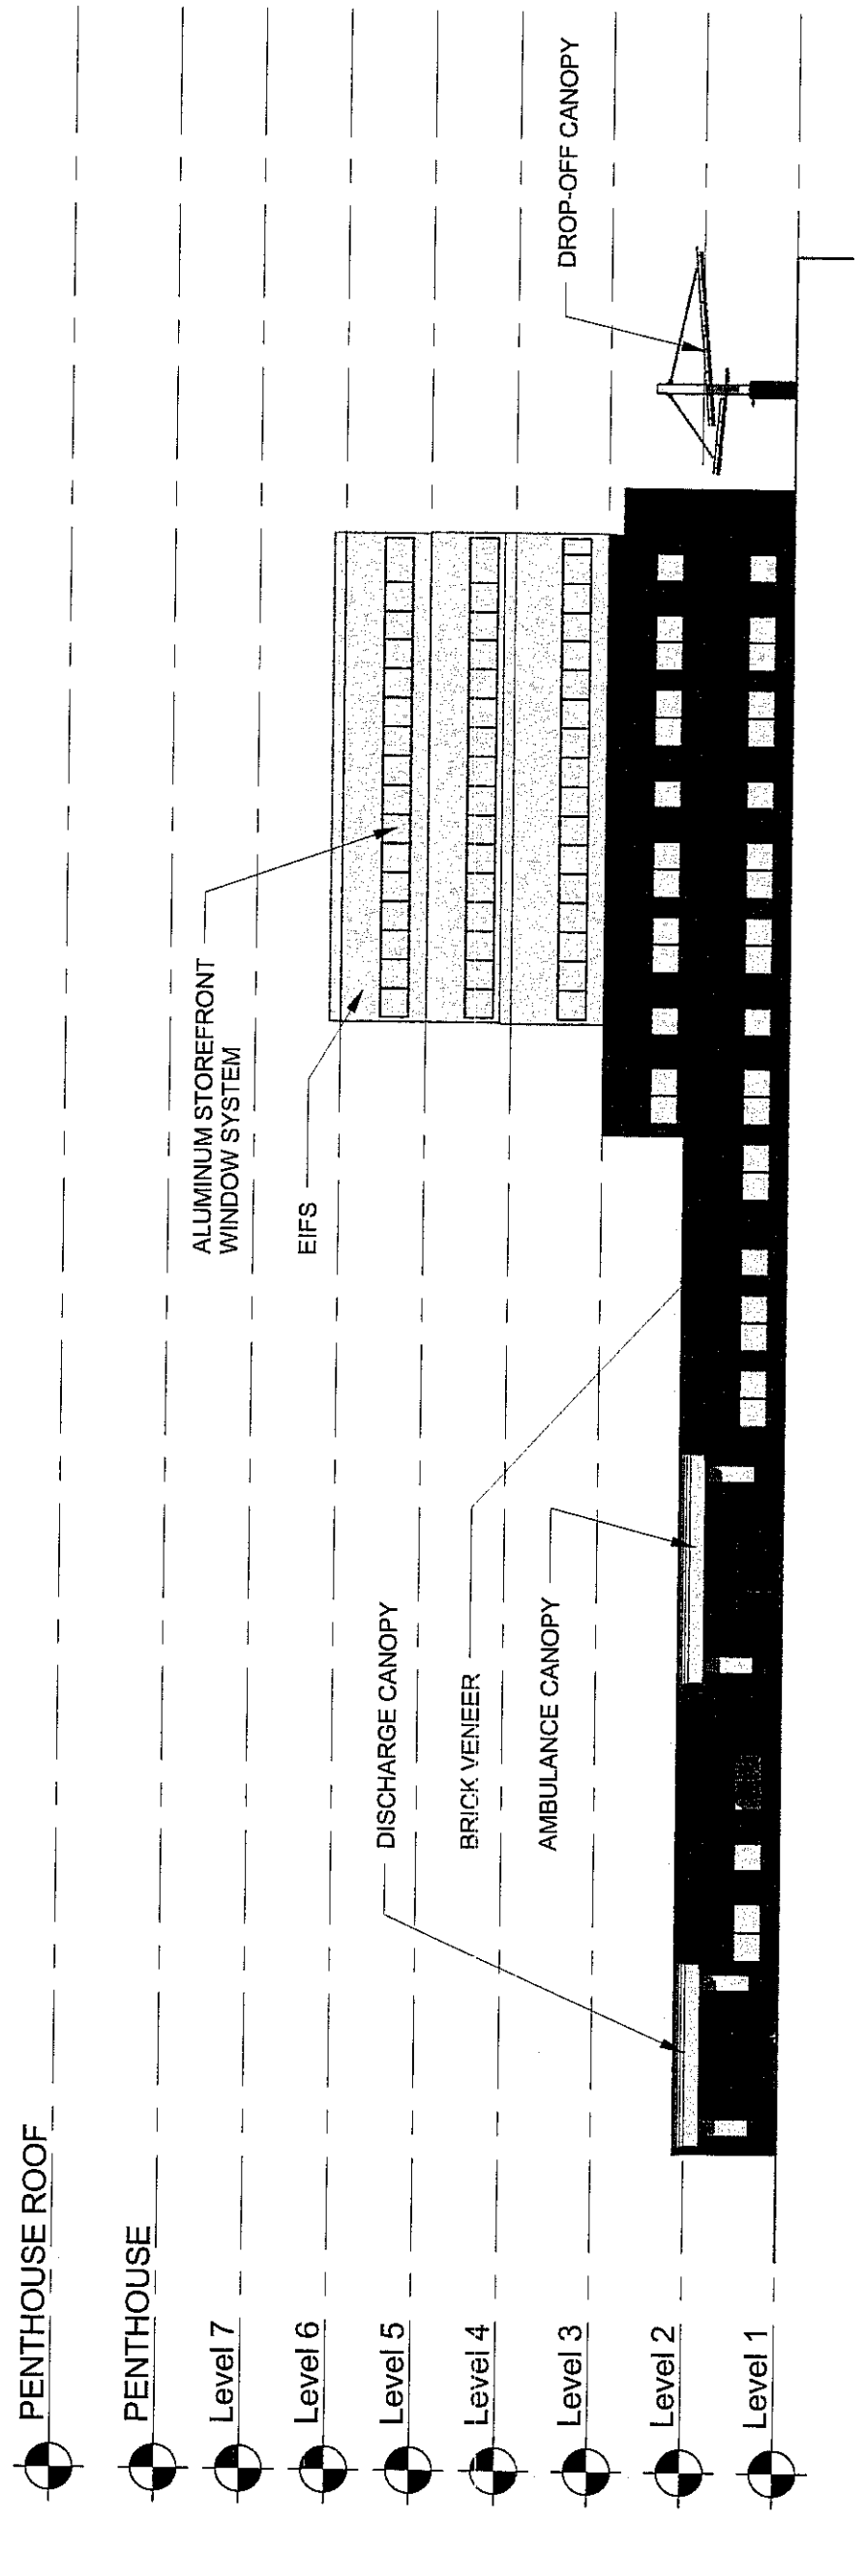


2 02 Overall East Elevation

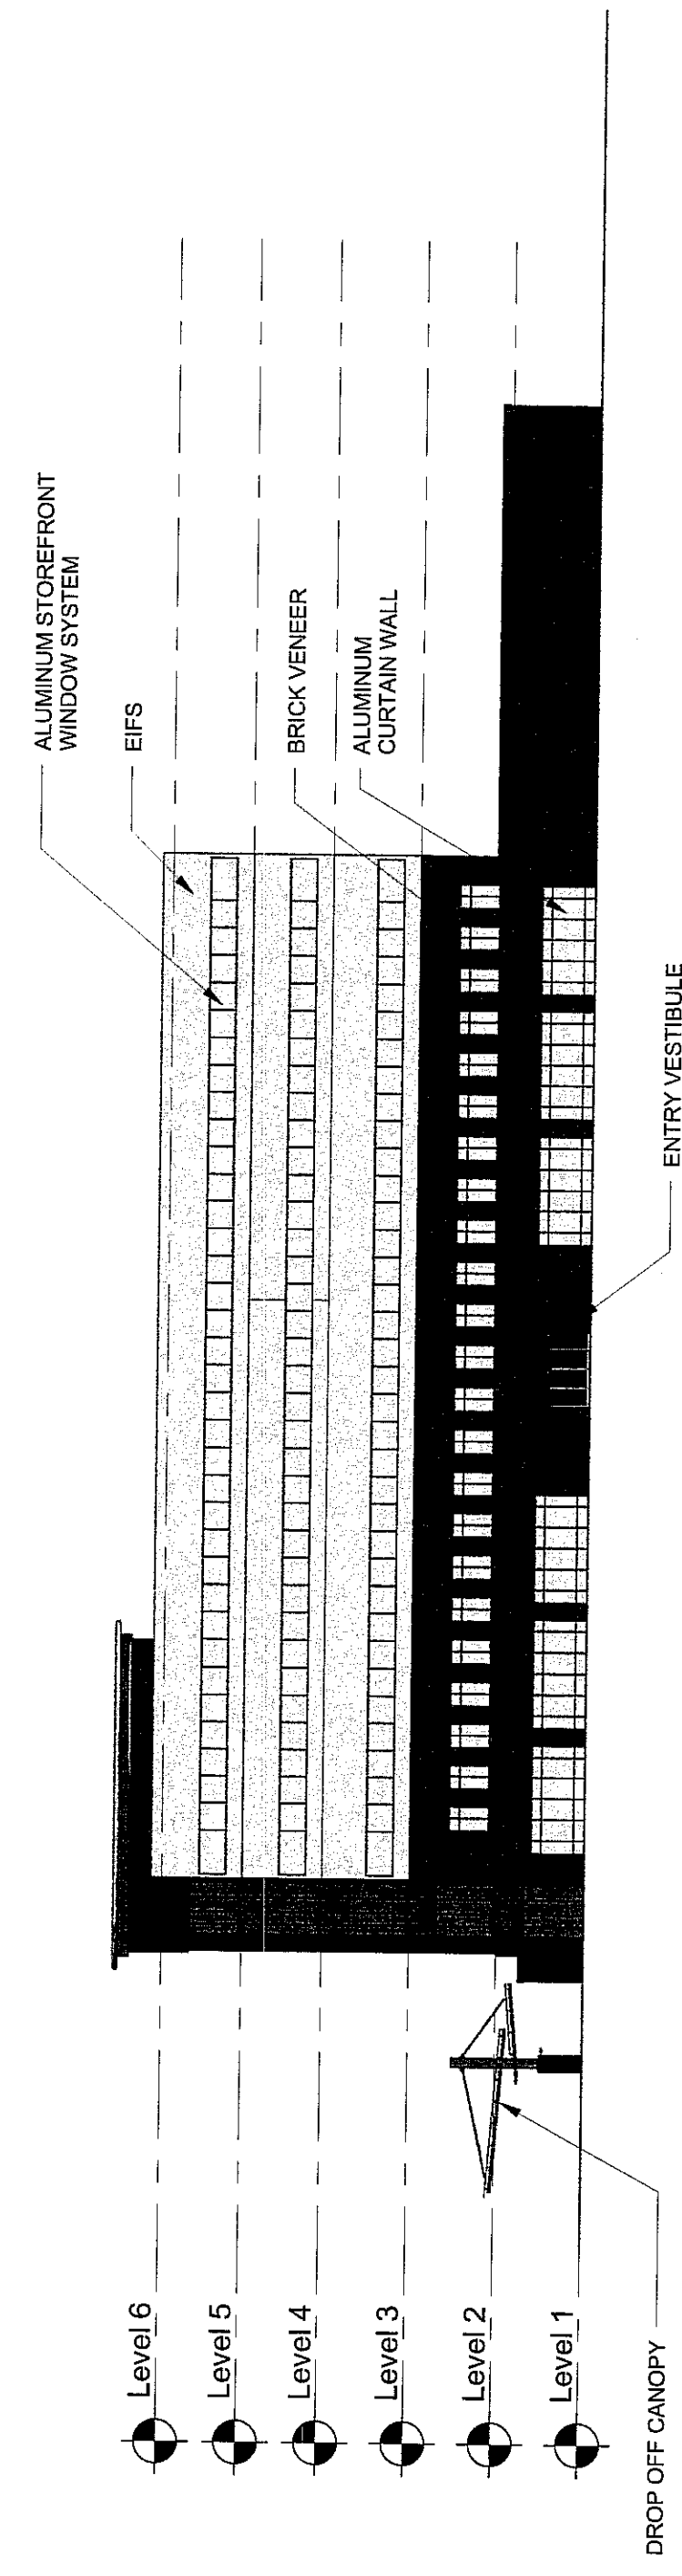

3 03 Overall West Elevation

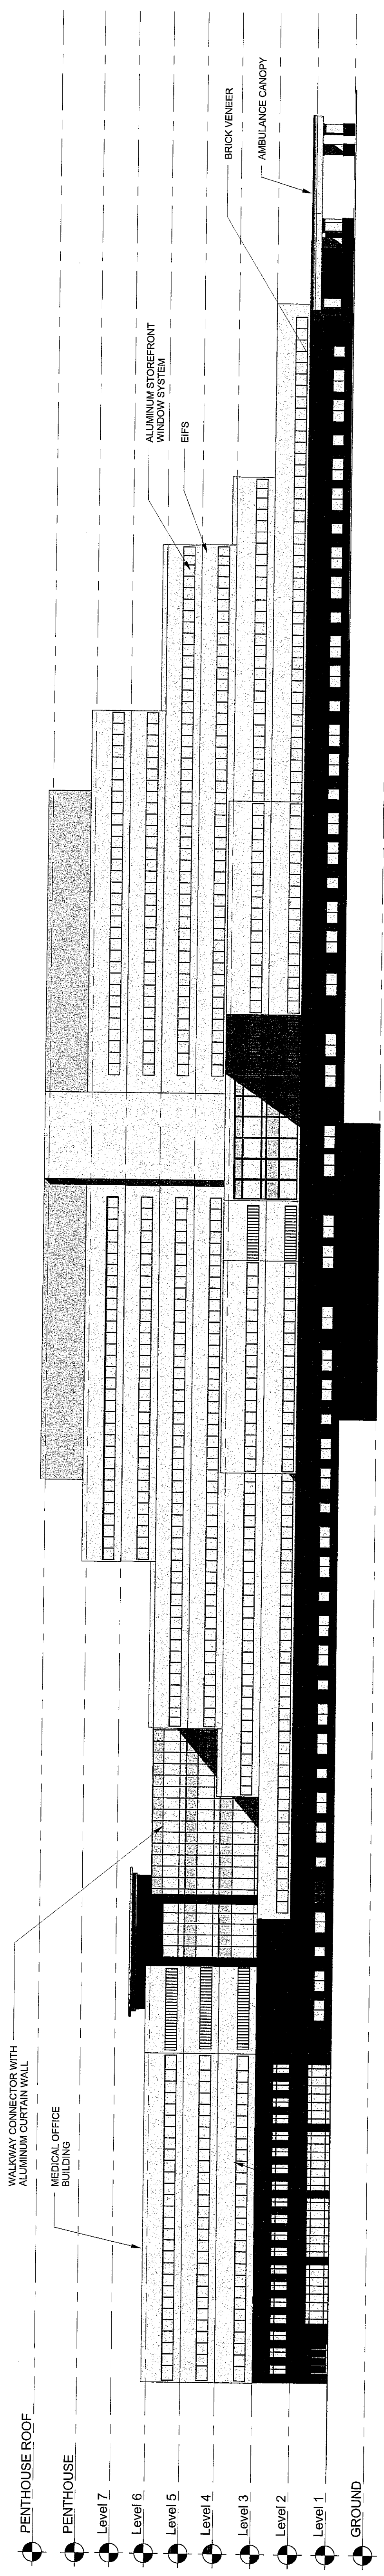

4 04 Overall South Elevation

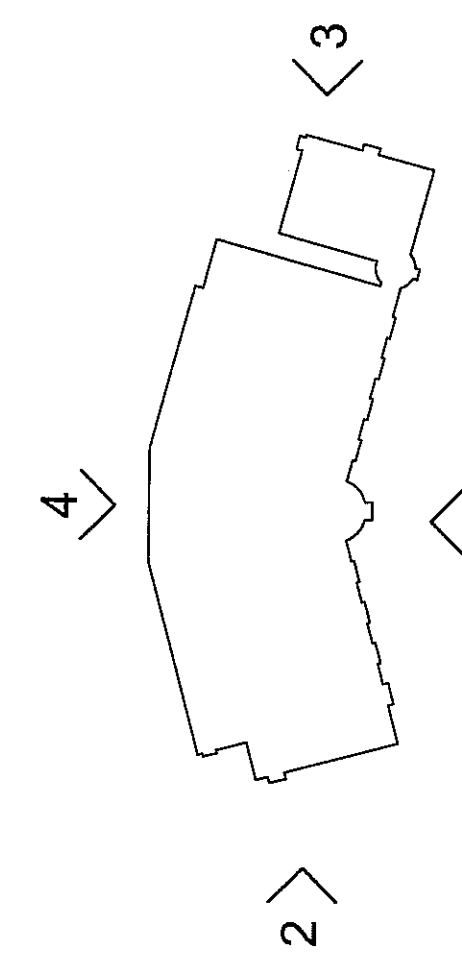


KEY PLAN

NOT TO SCALE

USE ON REVIEW SUBMITTAL - 10/2/2013

tm
p

Thomas, Miller & Partners, PLLC
5210 Maryland Way
Suite 200
Brentwood, TN 37027-5065
615.377.9773 Office
615.377.2147 Fax
www.TMPartners.com
Architecture
Interiors
Sustainable Design


 



REPLACEMENT FACILITY
PHYSICIANS REGIONAL MEDICAL CENTER
KNOXVILLE, TN

12-A-13-UR



REVISIONS				OVERALL ELEVATIONS		
				DR. BY	IPC, AD	
				CK. BY	MR	
				PROJ. NO.	AD1312	
				DATE		

A400

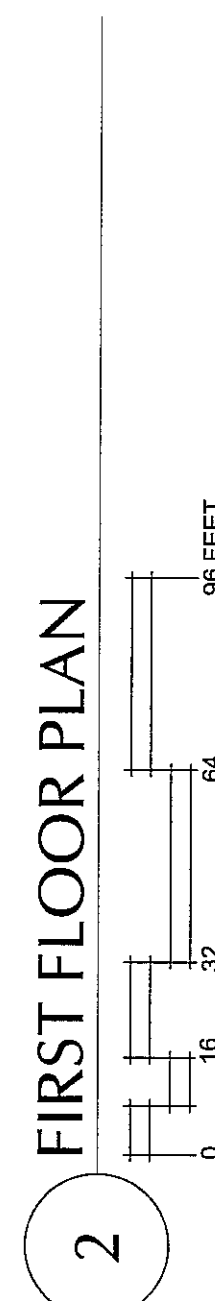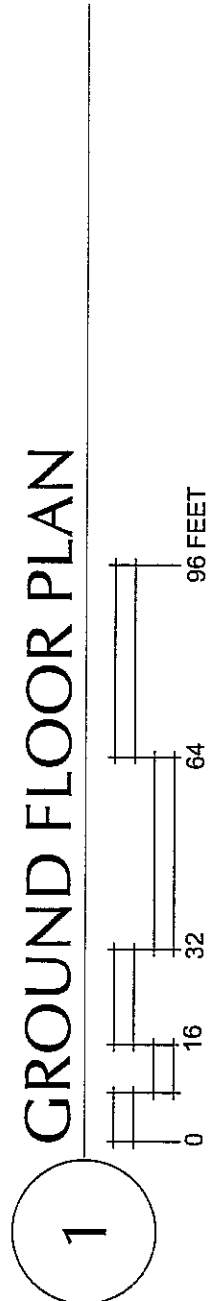[illegible]

 



REVISIONS		DR. BY	Author
		CK. BY	Checker
		PROJ. NO.	A01312
		DATE	08/16/13
SECOND & THIRD FLOOR PLANS			
A111			

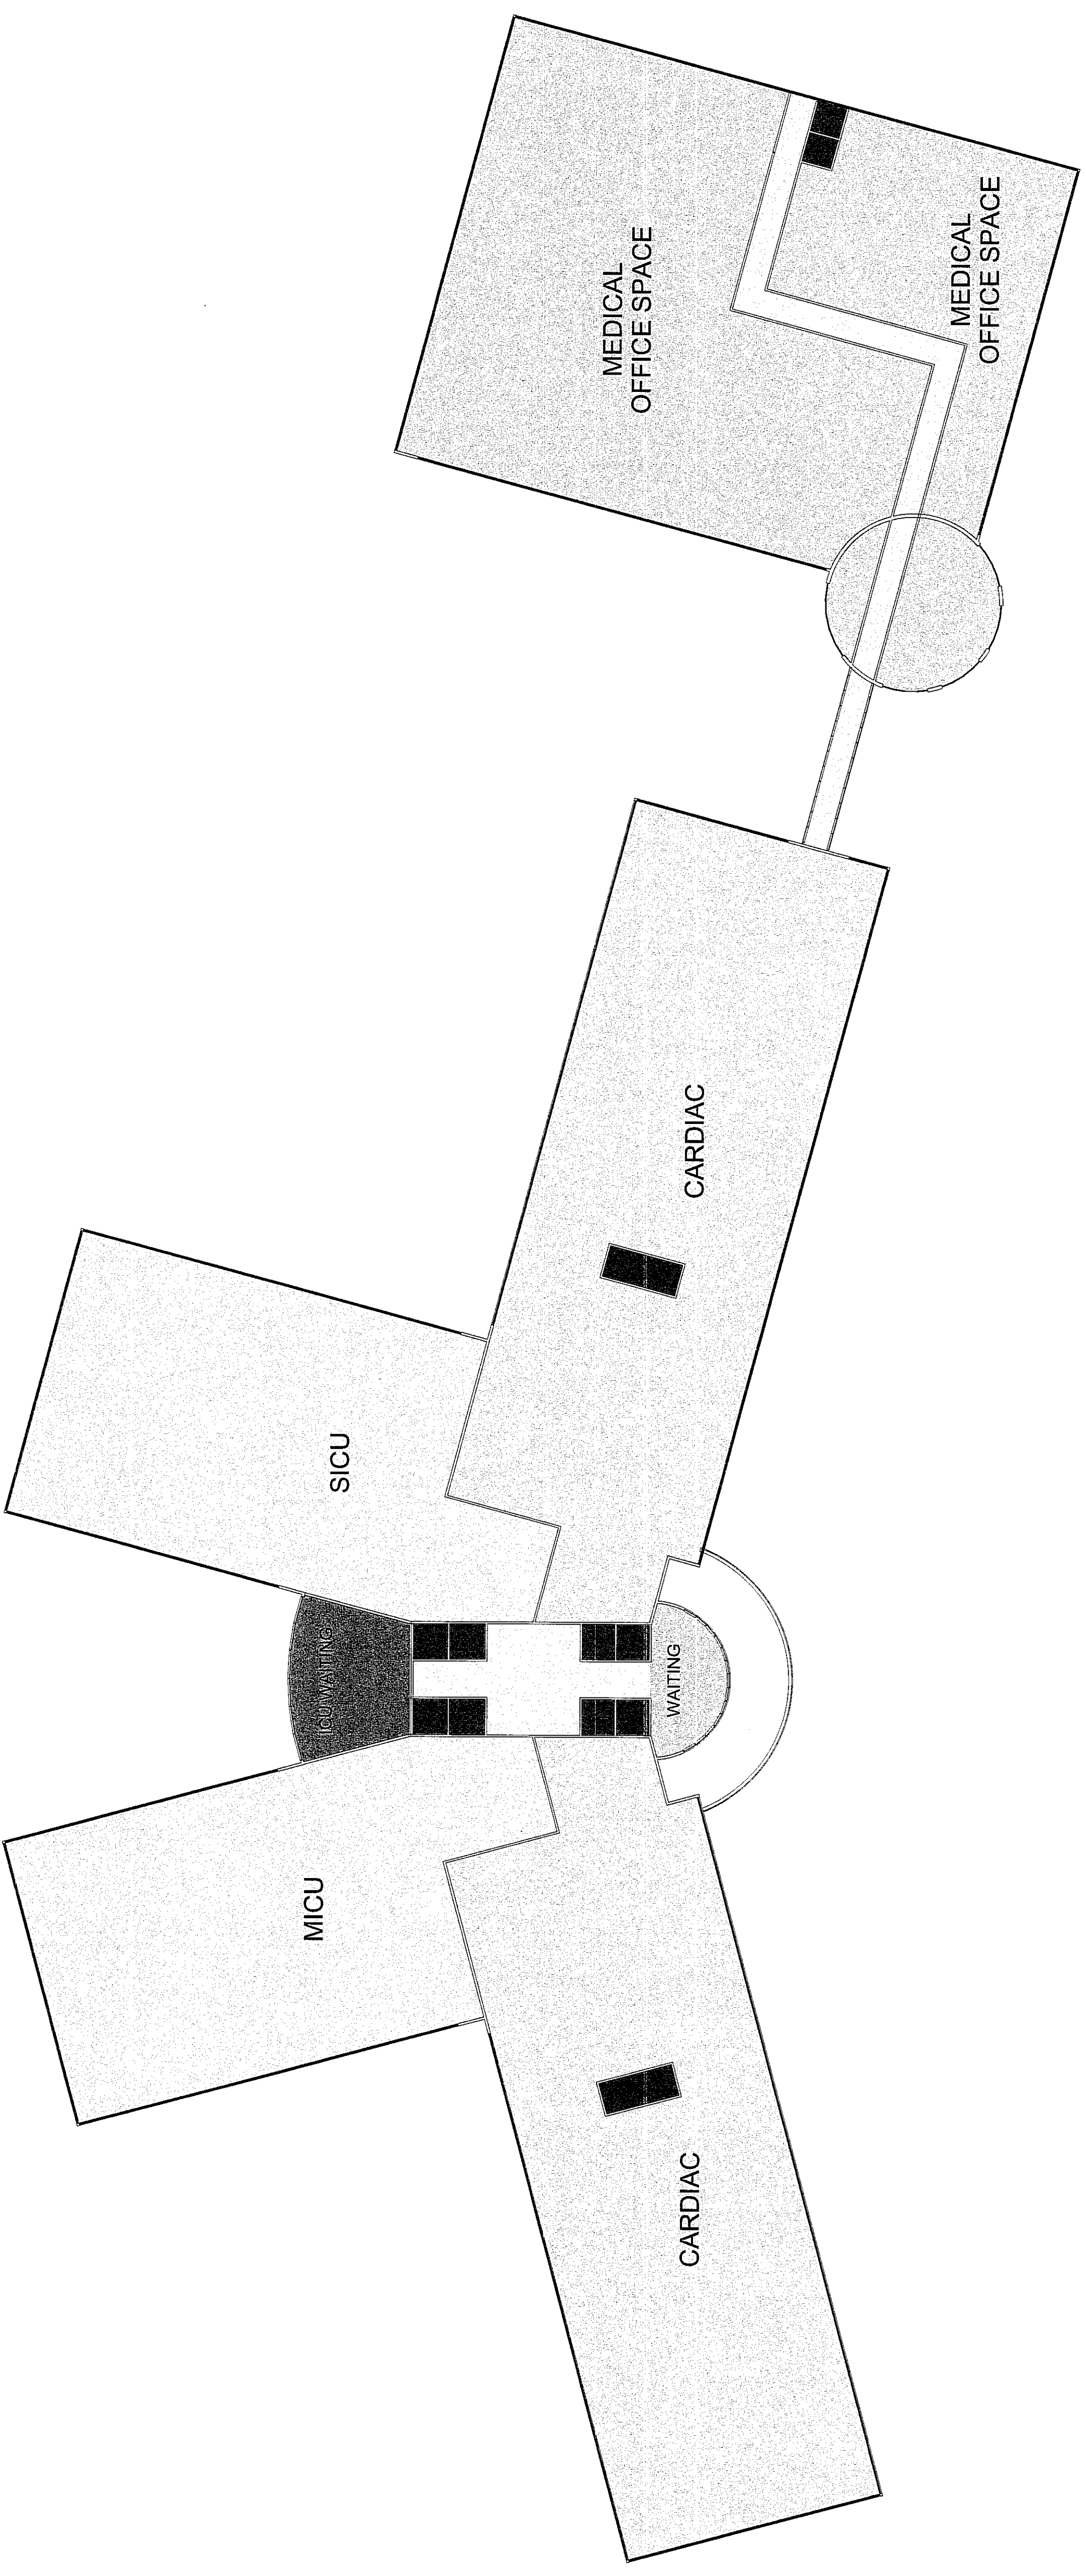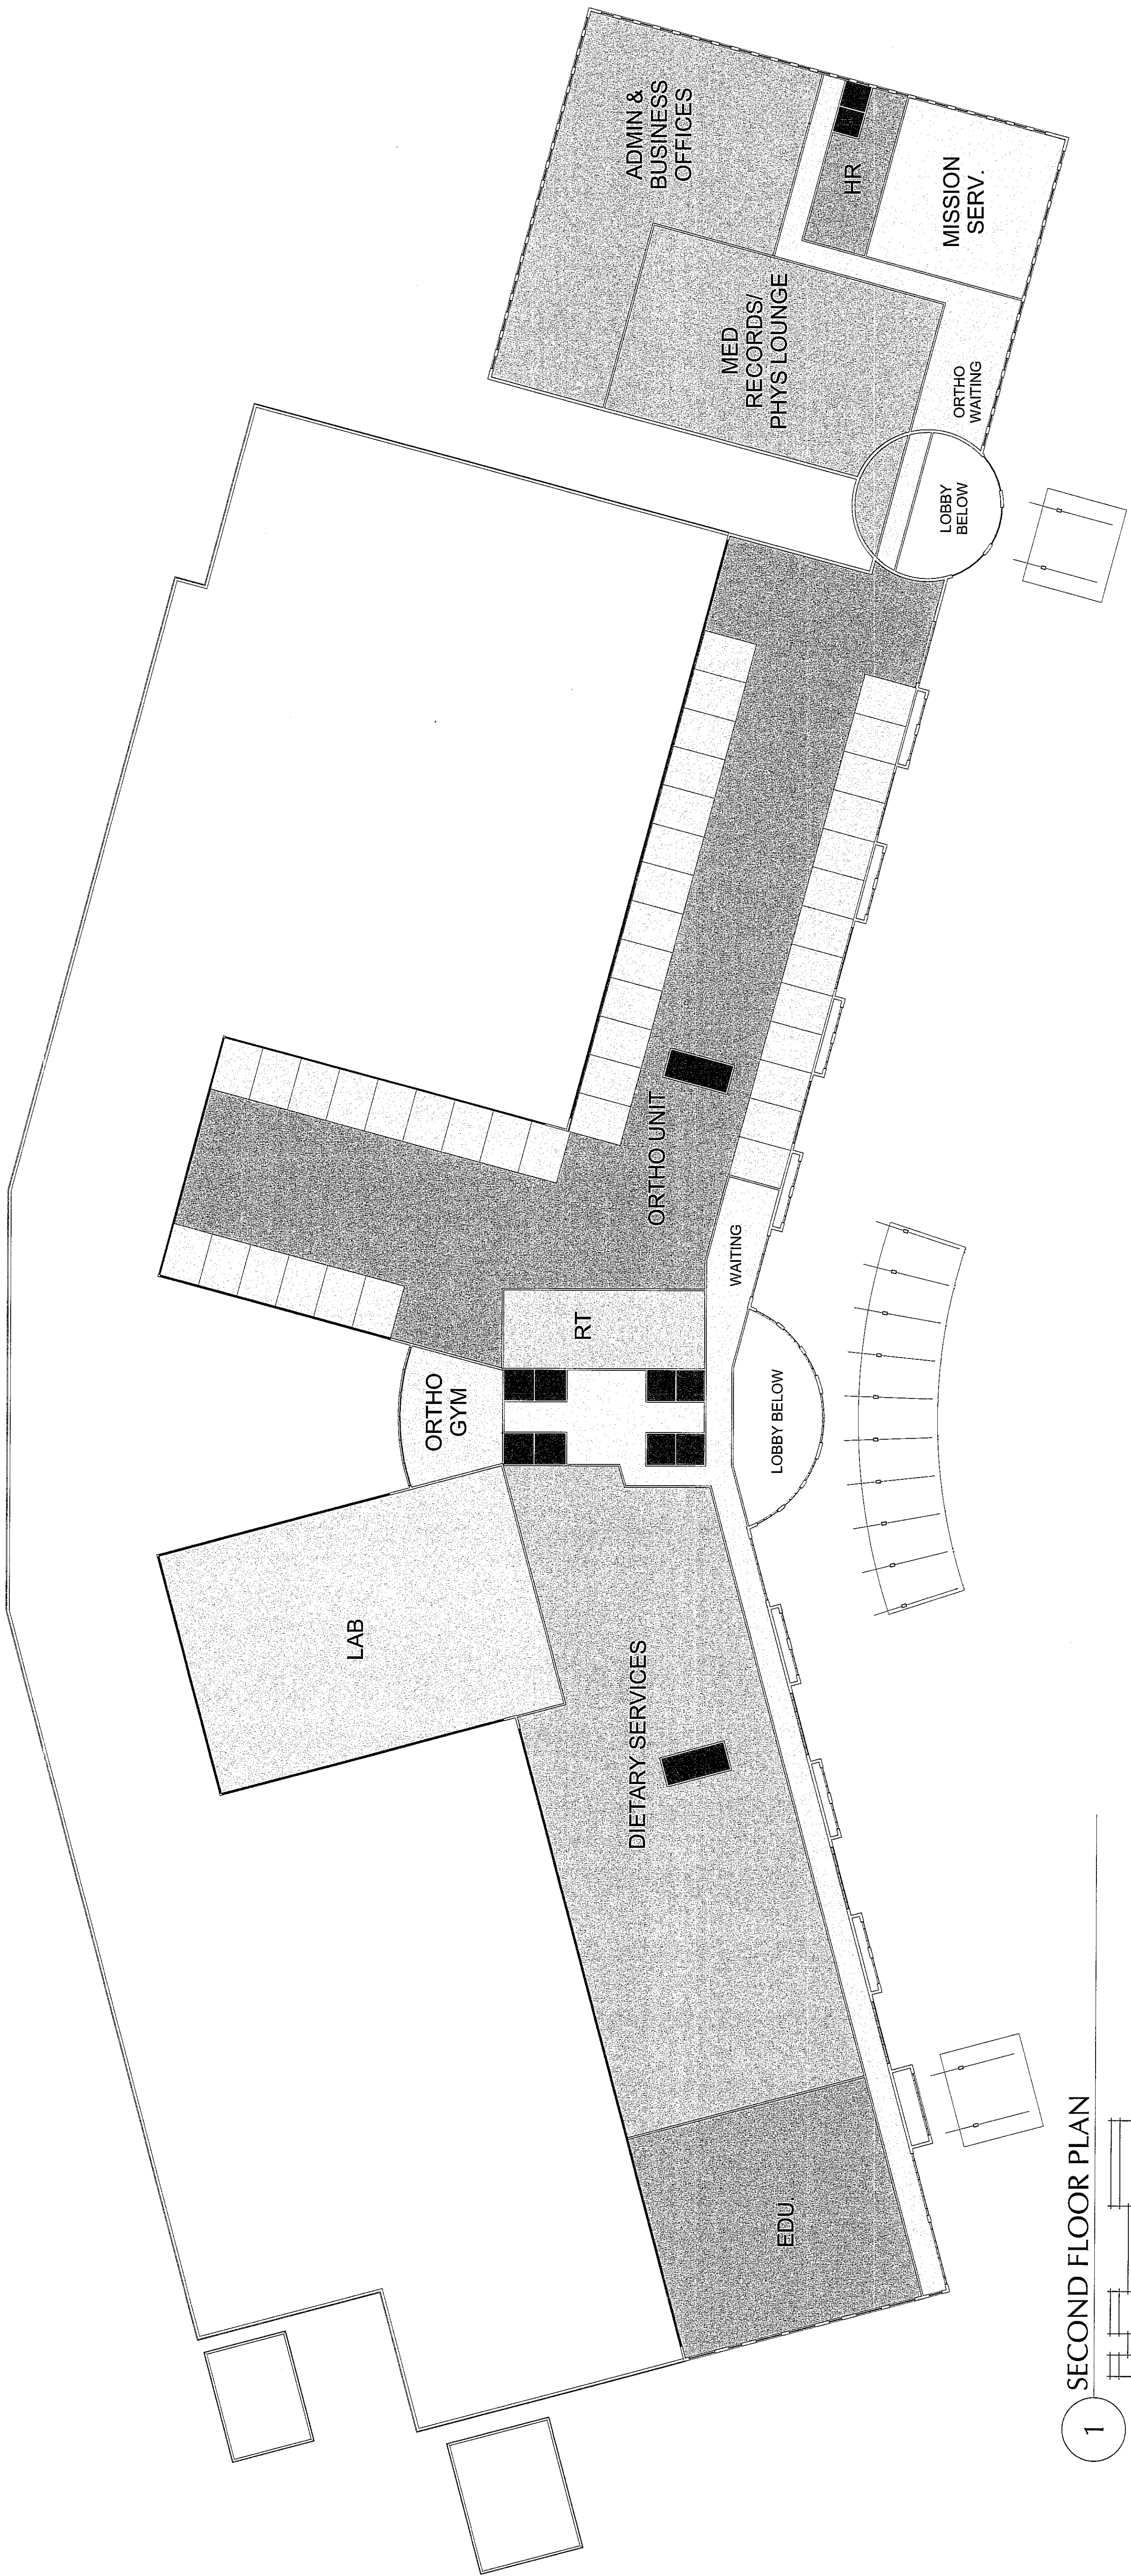

USE ON REVIEW SUBMITTAL - 10/2/2013

[illegible]

COPYRIGHT © 2013 THOMAS, MILLER & PARTNERS PLLC, ALL RIGHTS RESERVED. UNAUTHORIZED COPYING, SCANNING, PRINTING OR DISTRIBUTION IS PROHIBITED.

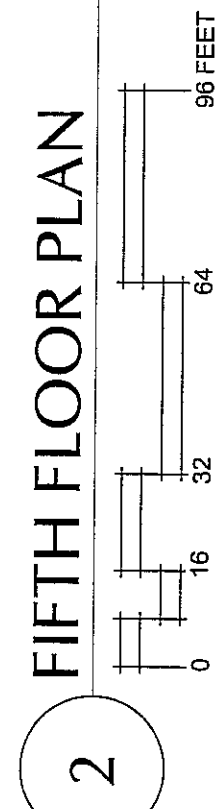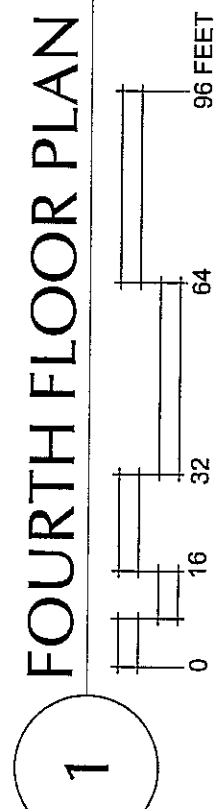

tm

p

Thomas, Miller & Partners, PLLC

5210 Maryland Way

Suite 200

Brentwood, TN 37027-5065

615.377.9773 Office

615.370.4147 Fax

www.TMPartners.com

Architecture

Interiors

Planning

Sustainable Design



REPLACEMENT FACILITY

PHYSICIANS REGIONAL MEDICAL CENTER

KNOXVILLE, TENNESSEE

12-A-13-UR

REVISIONS		DR. BY	Author
		CK. BY	Checker
		PROJ. NO.	A01312
		DATE	08/16/13
SIXTH & SEVENTH FLOOR PLANS			
A113			

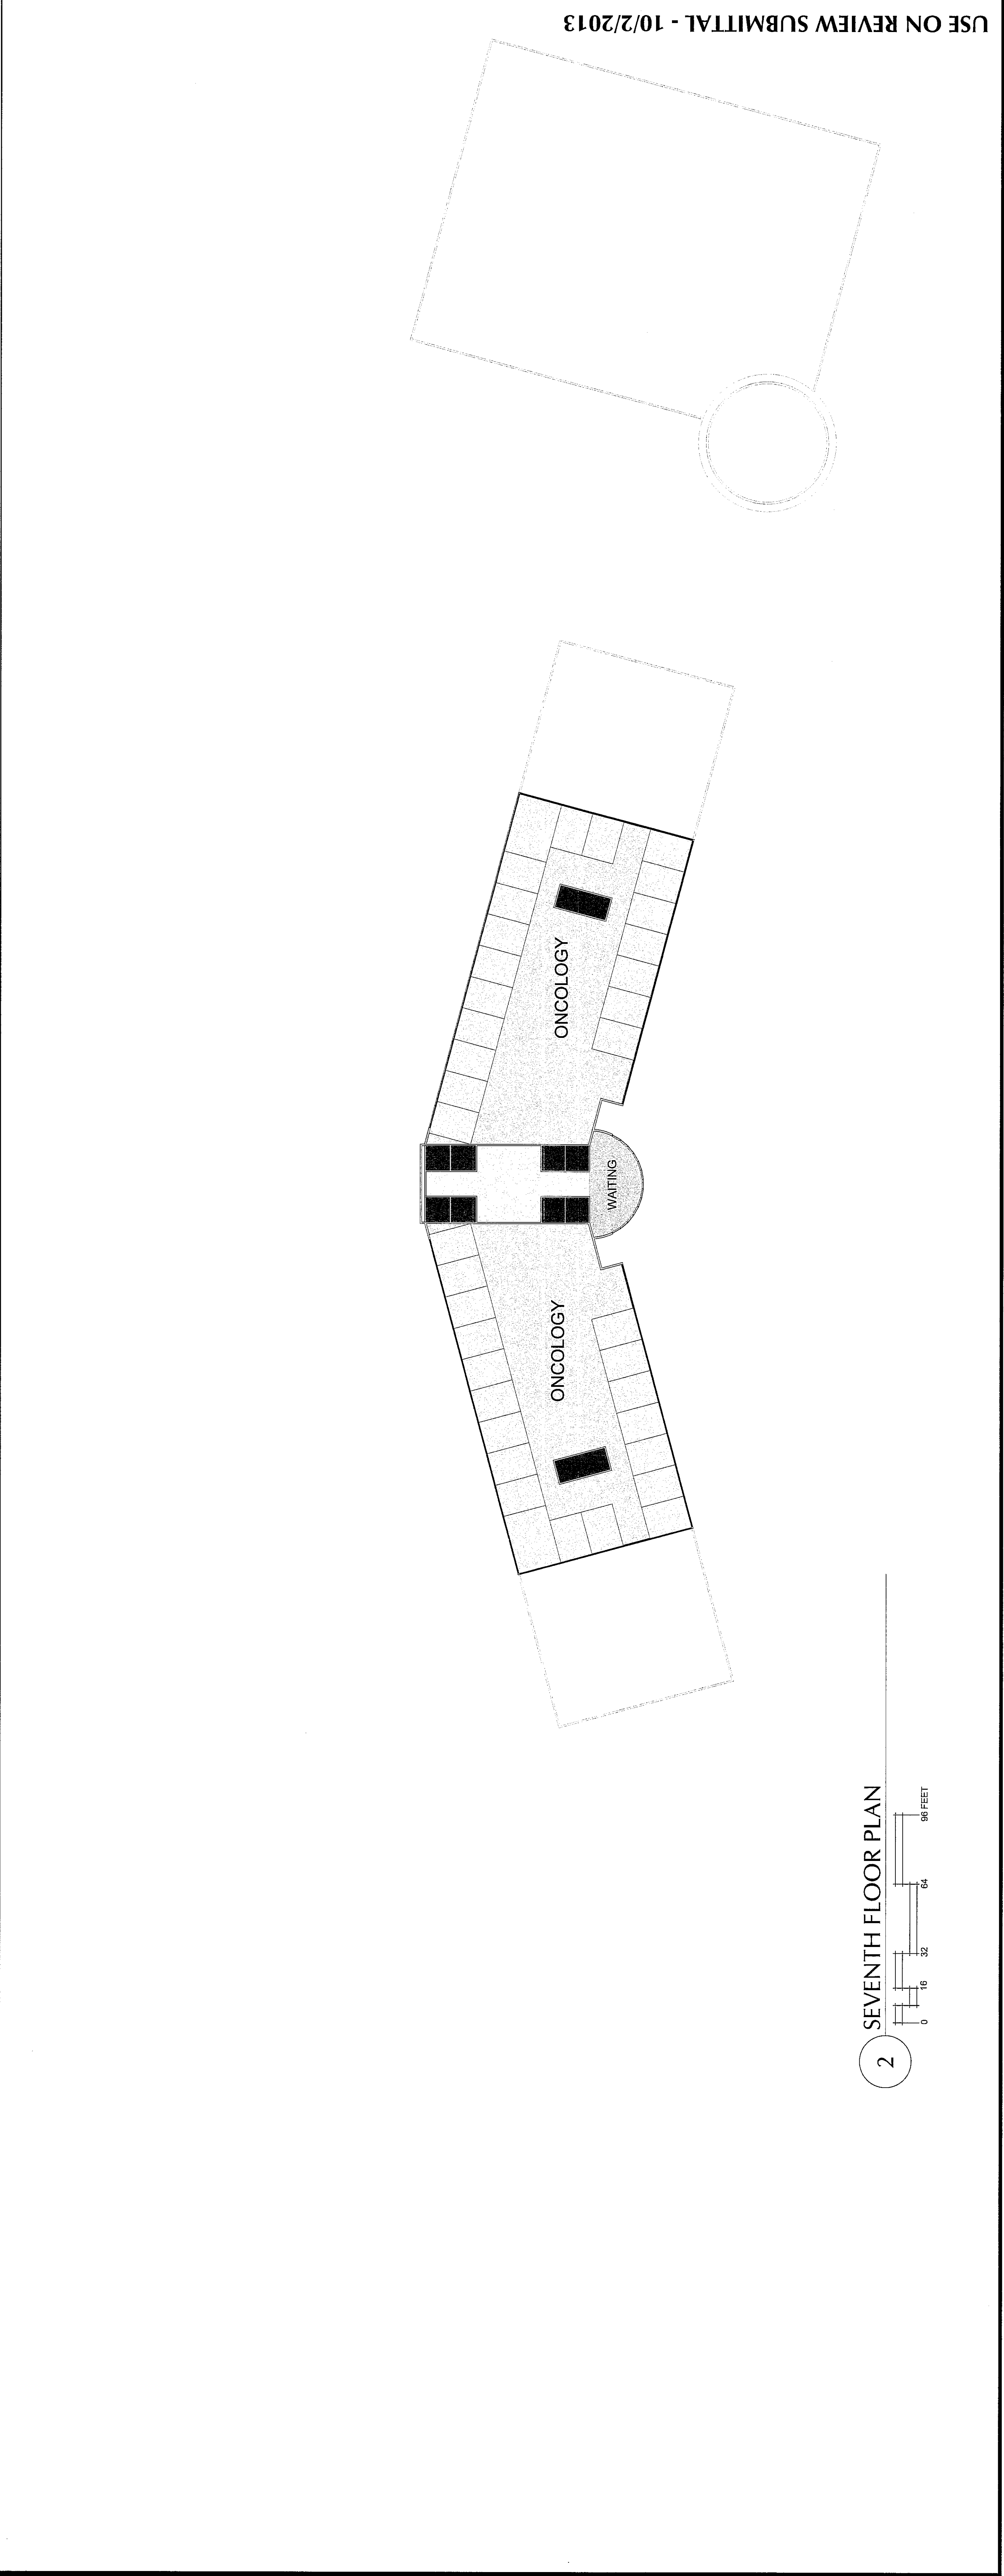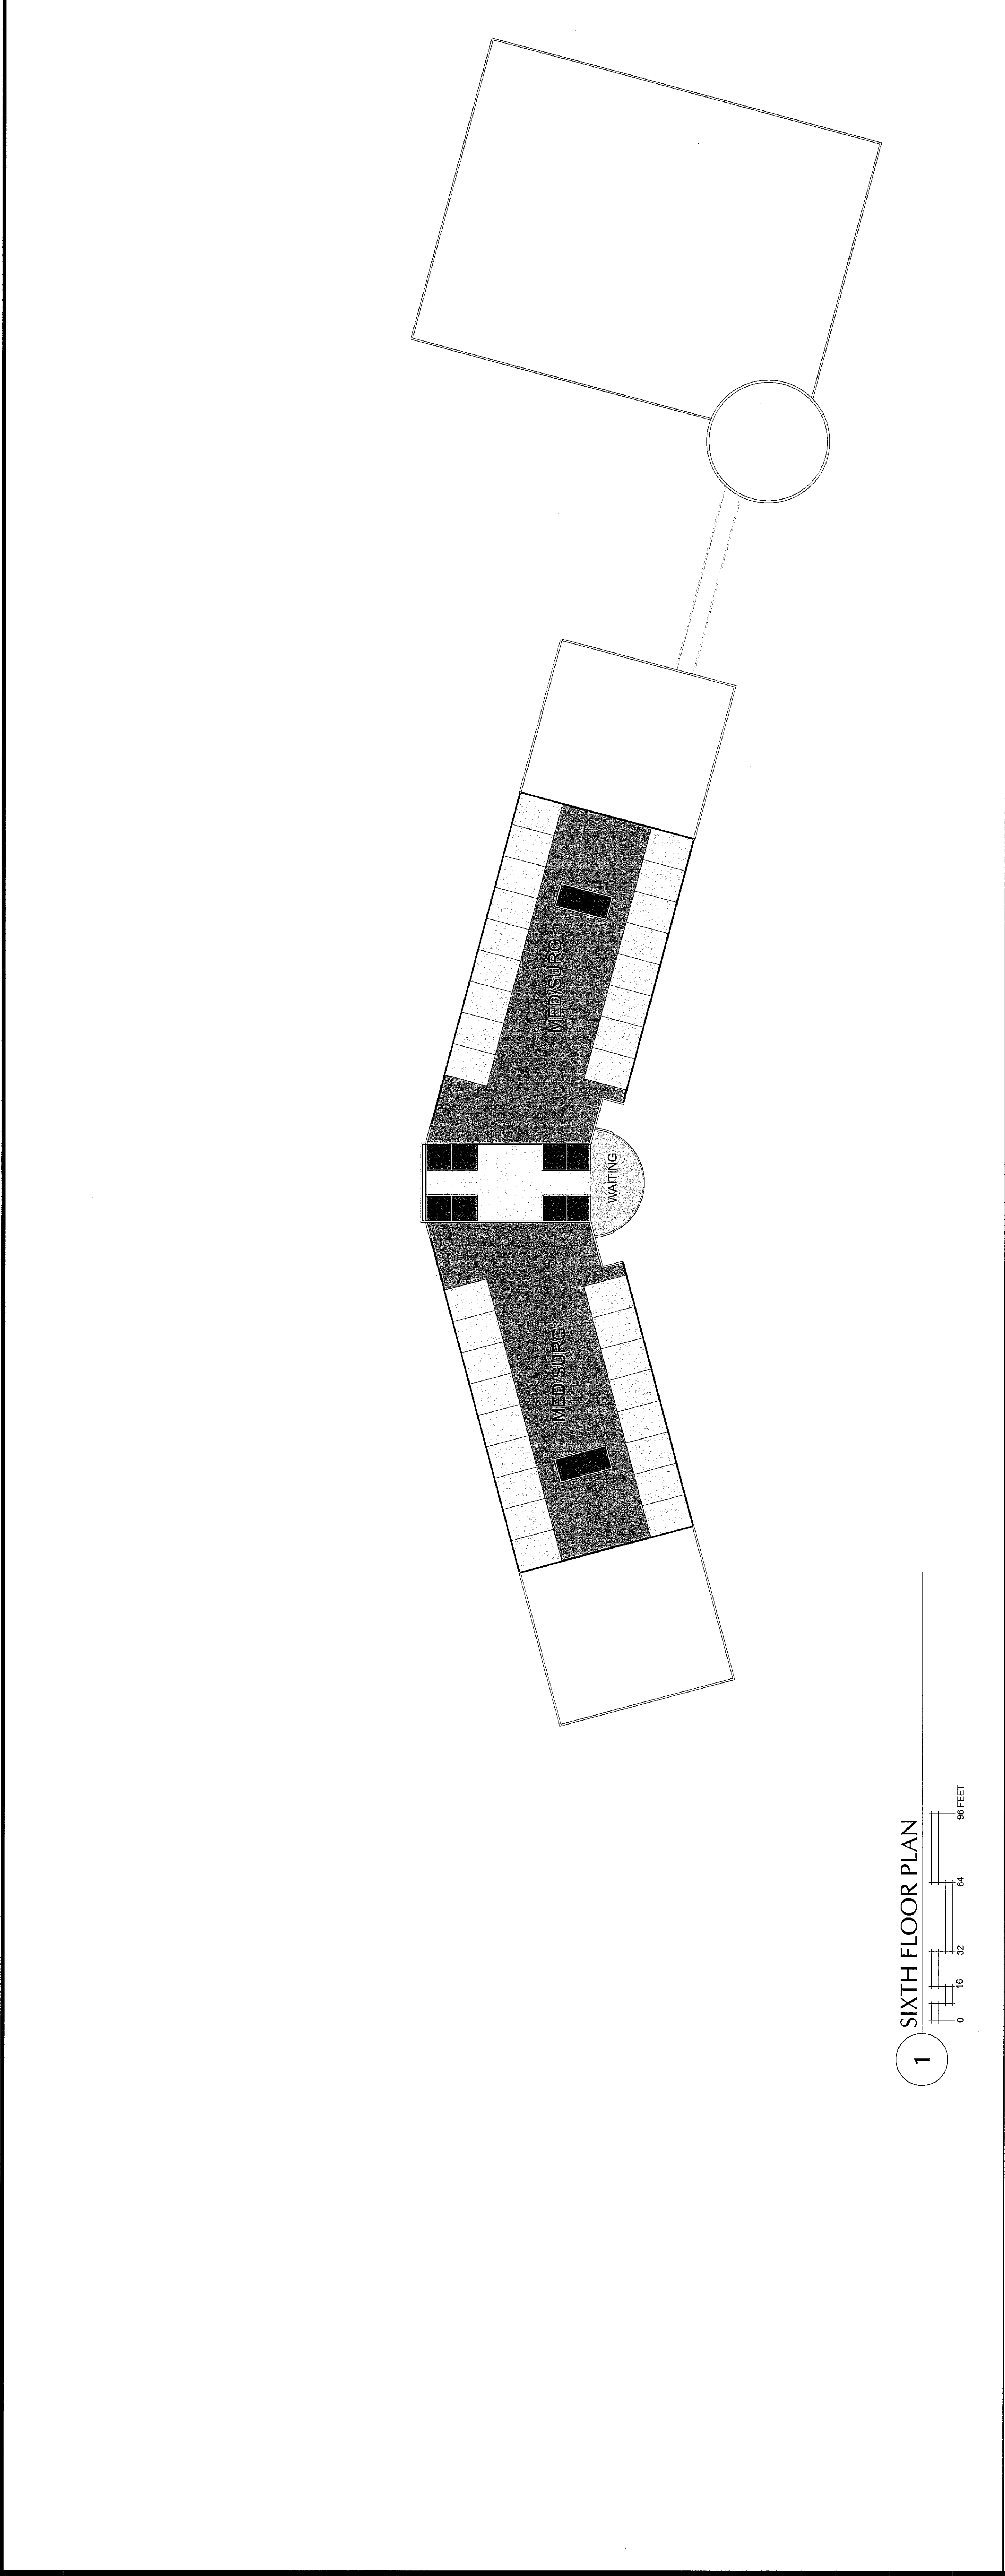

USE ON REVIEW SUBMITTAL - 10/2/2013