


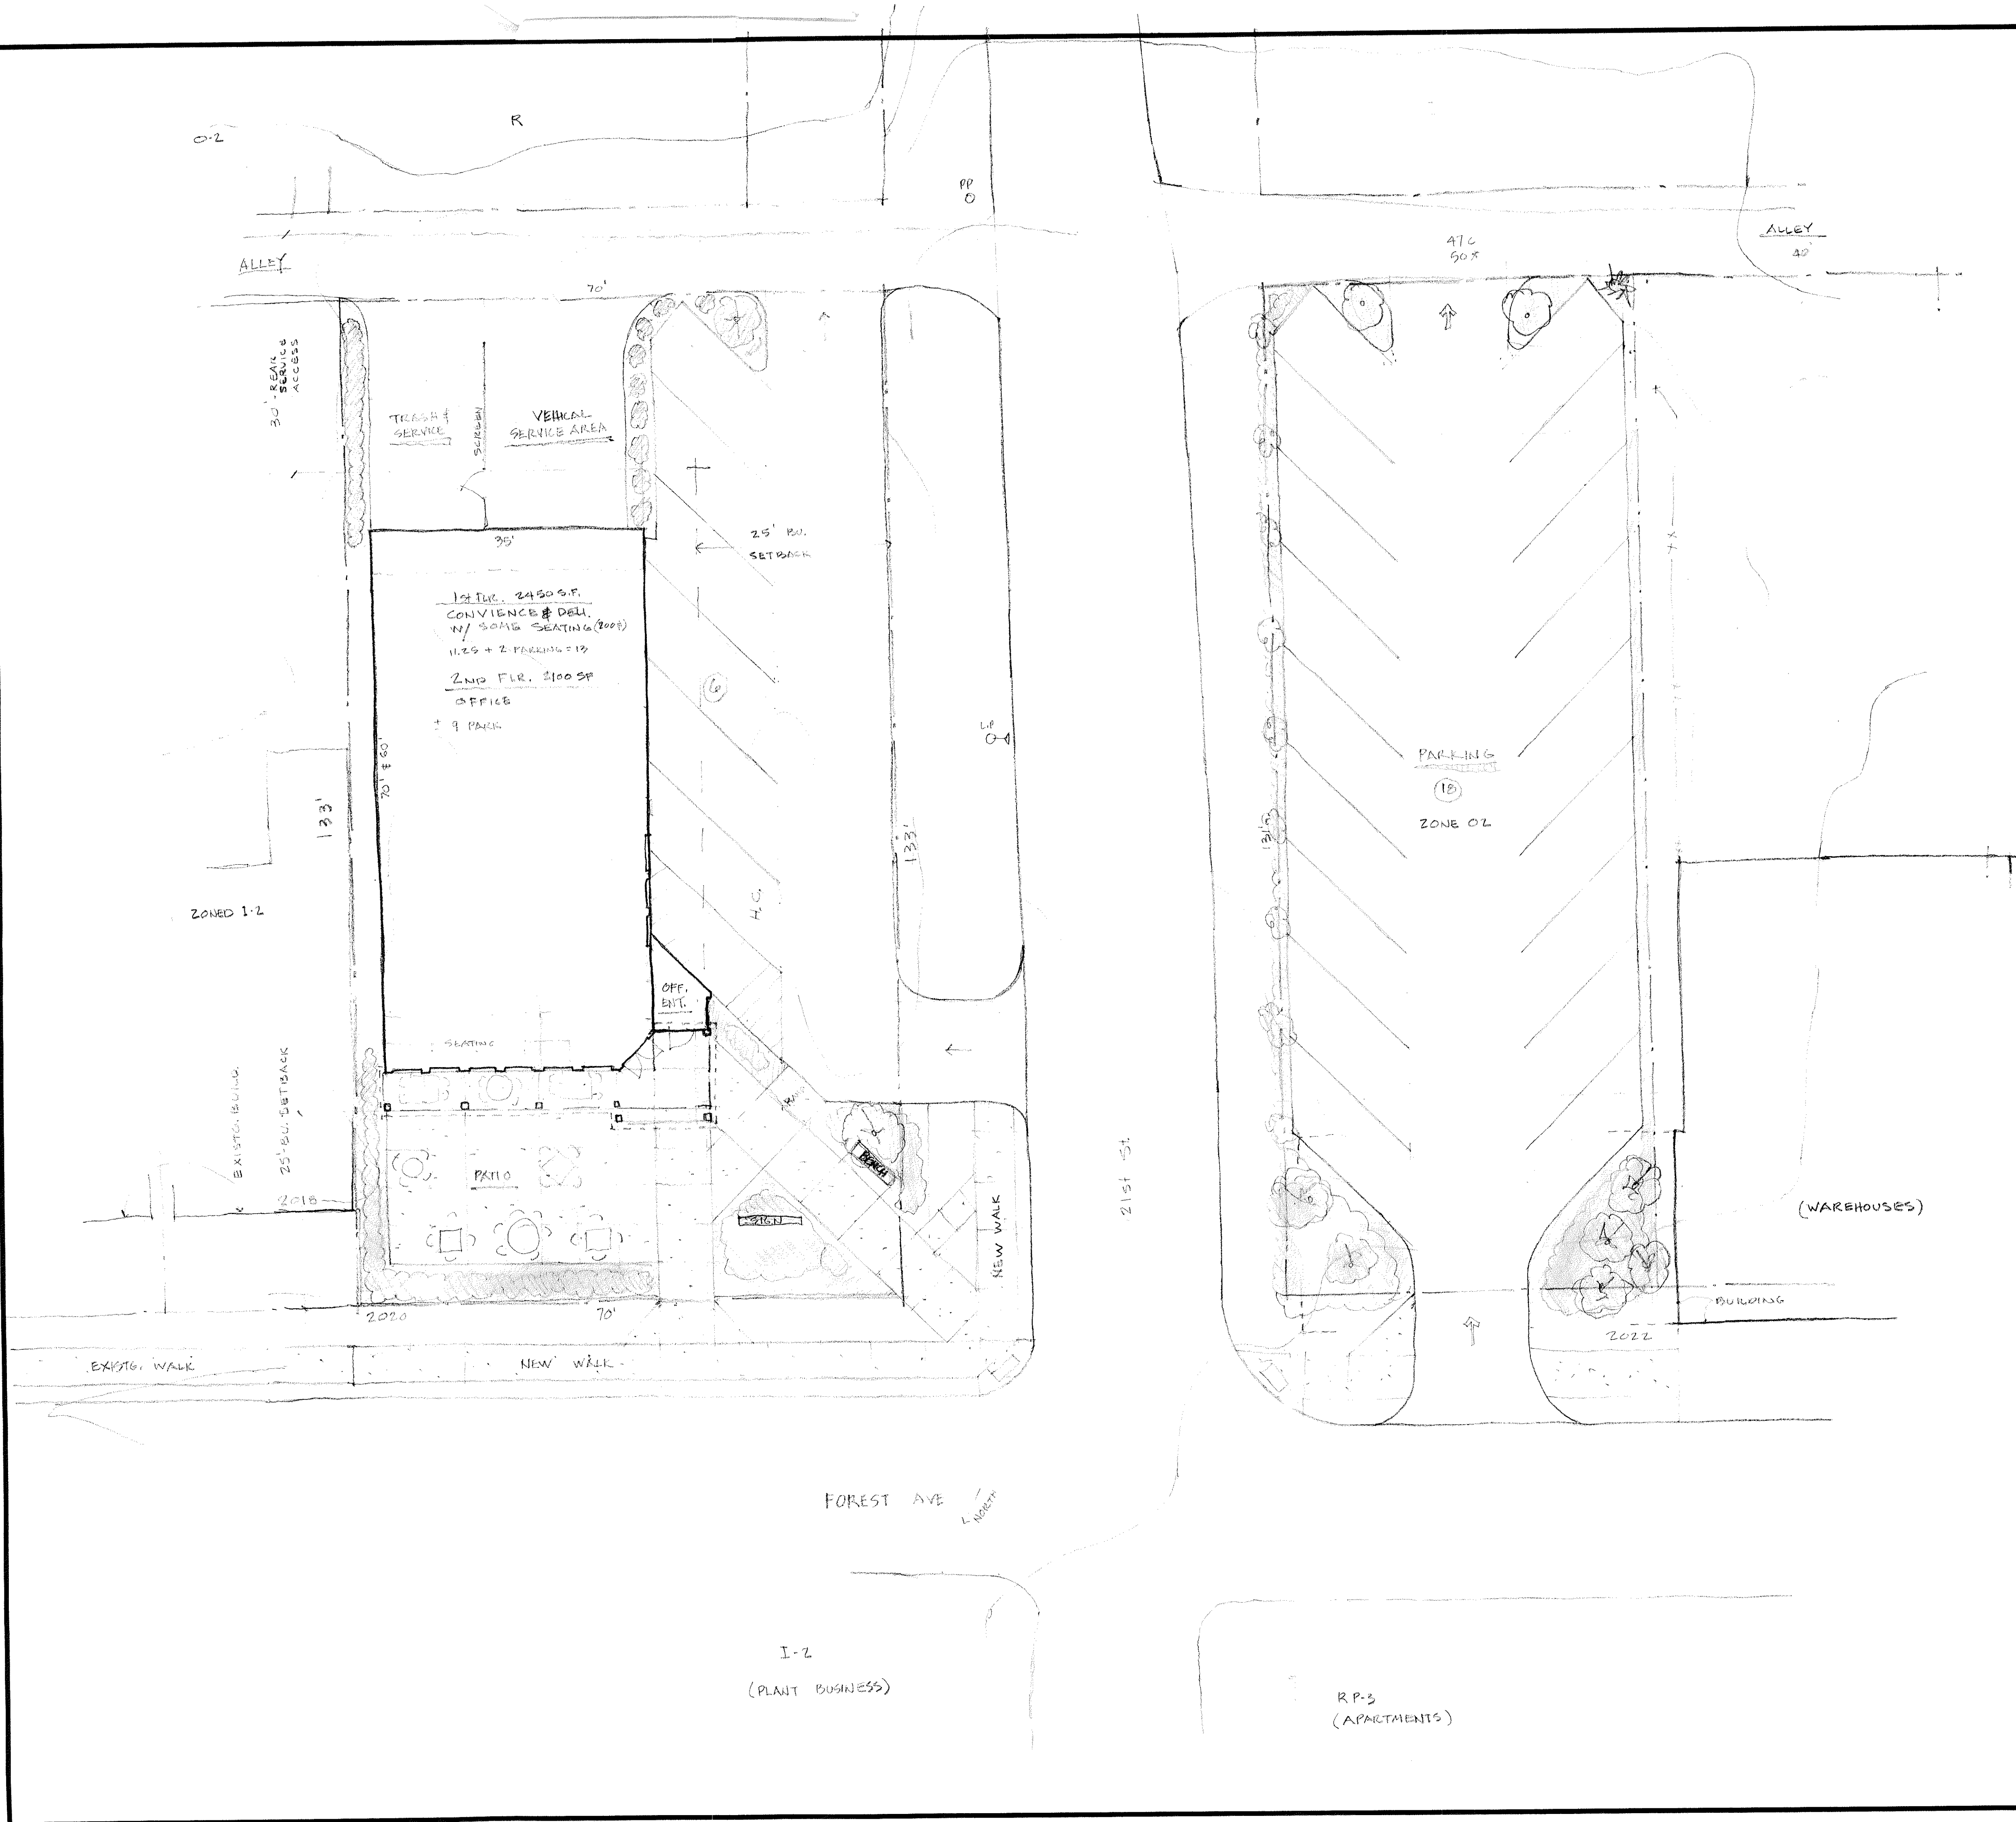


2-C-07-UR
U.O.R.
DATE _____



All copyrights reserved by
Odle & Young Architects, Inc.
This document, including its electronic
form, are instruments of service for use
solely on this project. It may not be
copied, reproduced, or reused without the
express written consent of Odle & Young
Architects, Inc. All original instruments
of service remain the sole property of
Odle & Young Architects, Inc.

**ODLE & YOUNG
ARCHITECTS, INC**
1545 Western Ave.
Knoxville, TN 37921
865-523-8200 Fax
oyarchitects@comcast.net
www.oyarchitects.com

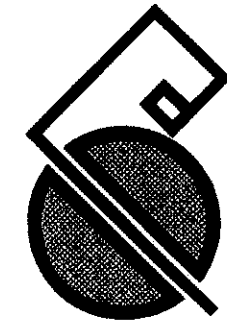

NEELY
Convenience/Deli/Office
Forest Ave. & 21st Street
Knoxville, TN

MARK	DATE	ISSUE FOR
	8-27-07	PREL. SITE DESIGN

PROJECT #	06038
DRAWN	S. YOUNG
CHECKED	
SHEET TITLE	CONCEPTUAL SITE DESIGN
SHEET	PL. 100
PROJECT NAME	NEELY Convinc./Deli/Offc.