


*USE ON REVIEW REQUEST

FRONT YARD SETBACK FROM 25' TO 10'
ALONG NATURE LANE R.O.W.

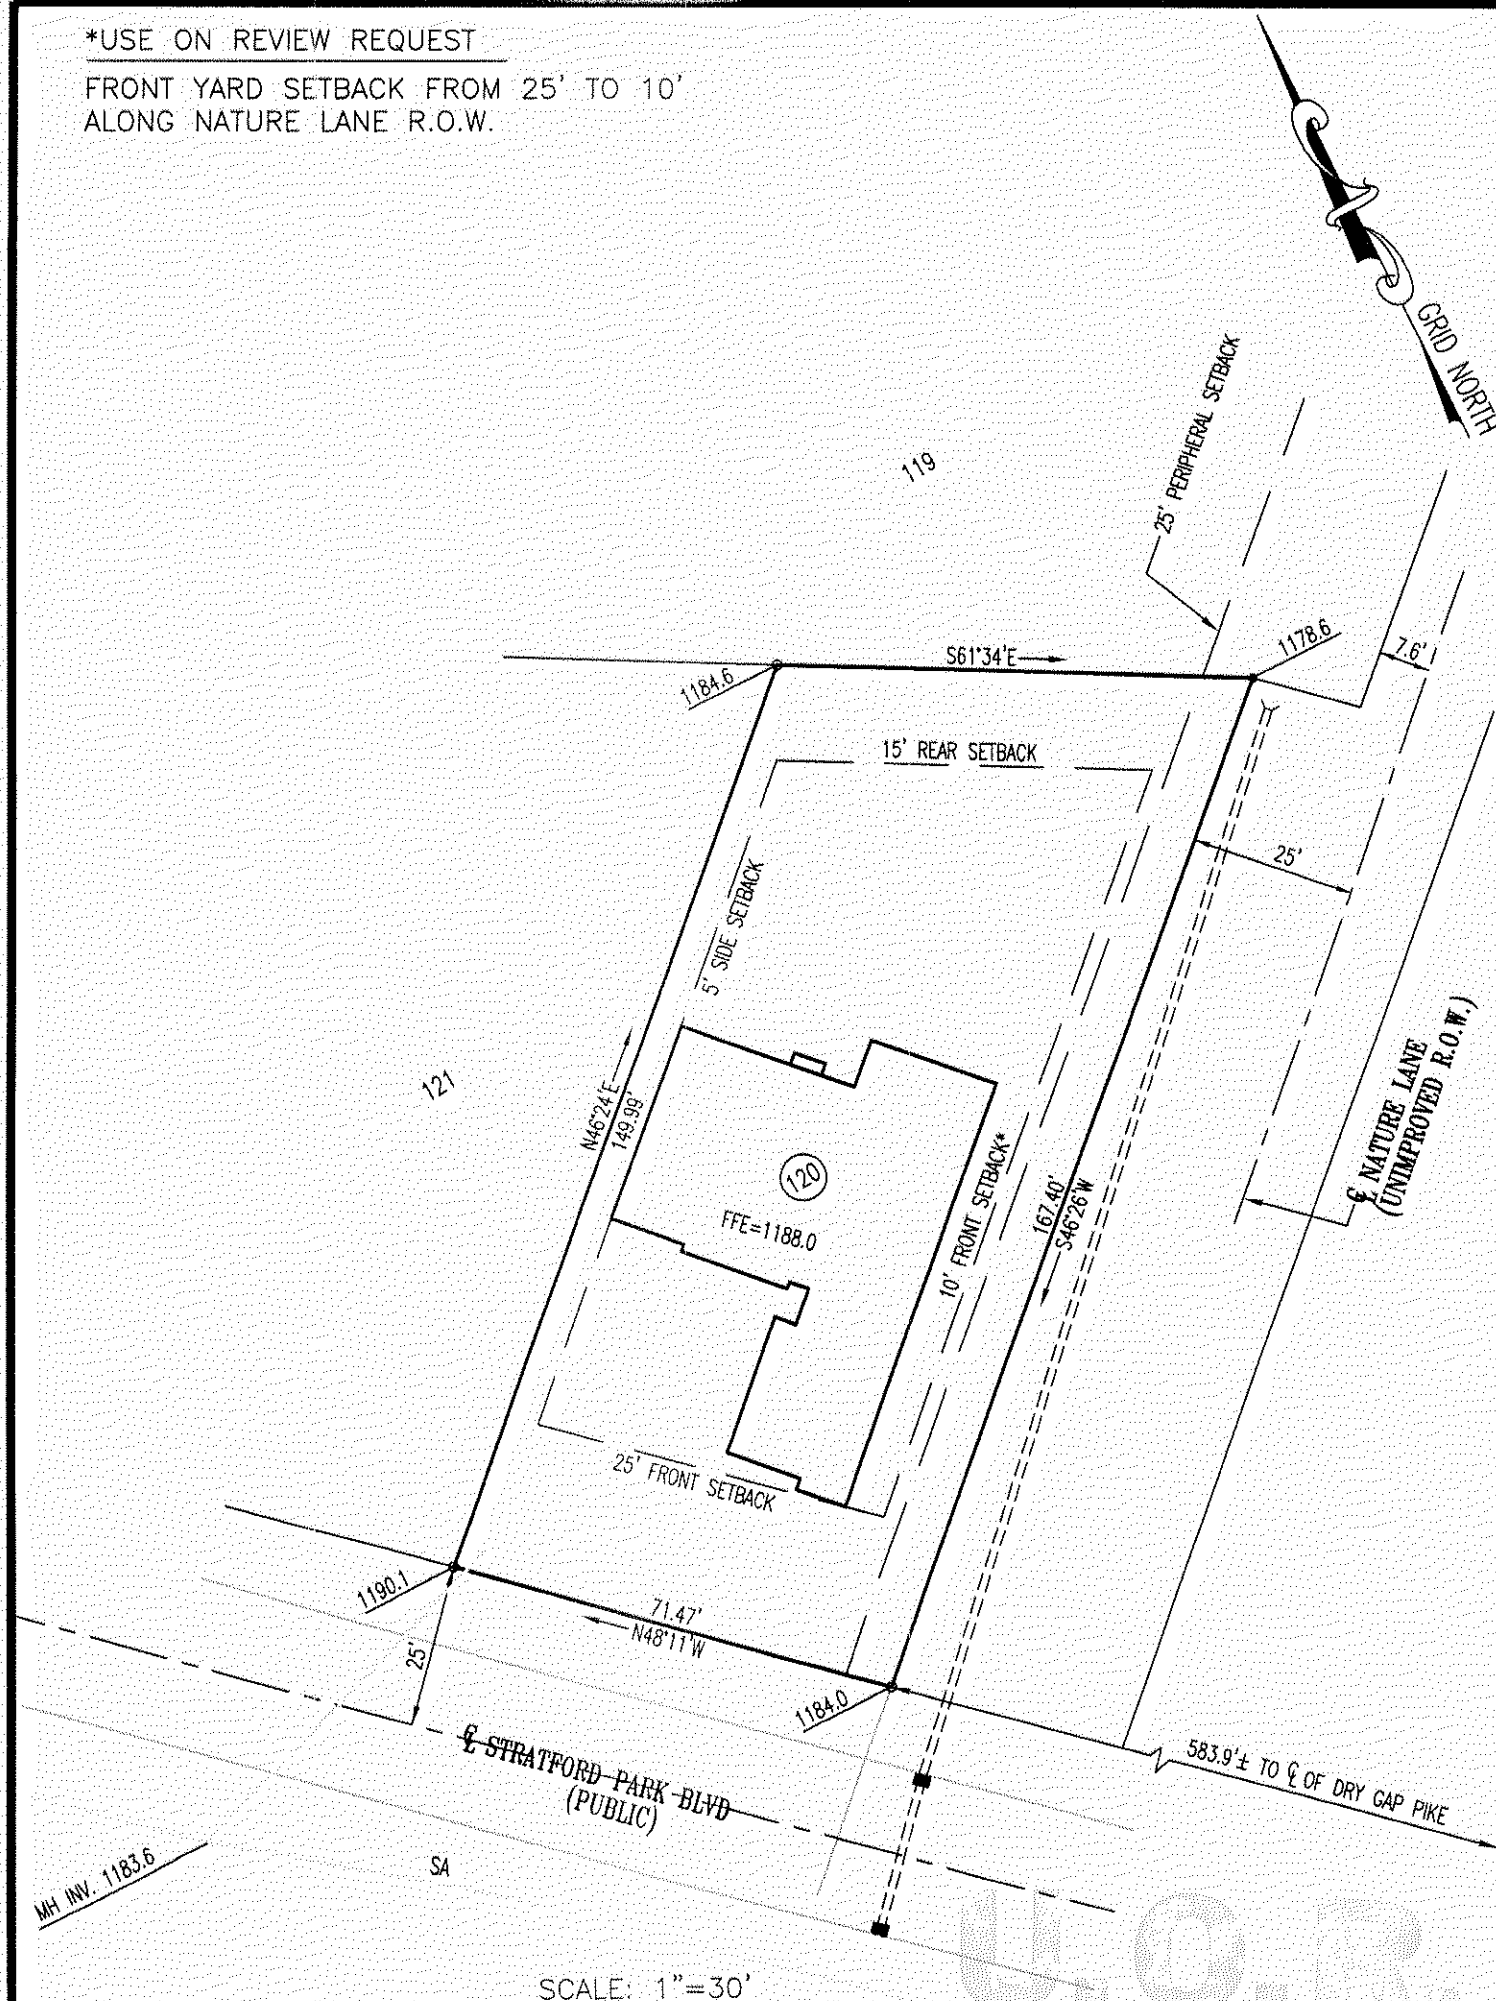

SCALE: 1"=30'



BATSON, HIMES, NORVELL & POE
REGISTERED ENGINEERS & LAND SURVEYORS
4334 PAPERMILL DRIVE
KNOXVILLE, TENNESSEE 37909
PHONE (423) 588-6472
FAX (423) 588-6473

DATE 11/6/06

USE ON REVIEW PLAN FOR 12-D-06-UR
LOT 120, UNIT-2, STRATFORD PARK S/D

CLT MAP NO. 57ND, PARCEL 41
WARD NO. 38, CITY OF KNOXVILLE, DISTRICT NO. 6, KNOX COUNTY
UNIT NO. 2, BLOCK NO. , STRATFORD PARK S/D
ADDRESS 6000 STRATFORD PARK BLVD. INSTR. # 200608070011030
SCALE 1"=30' DATE 10/20/06 REV 11/06/06
ORDERED BY Q:\23978\23978-2-PP-120.DWG DWG NO. 23978-2-PP-120