

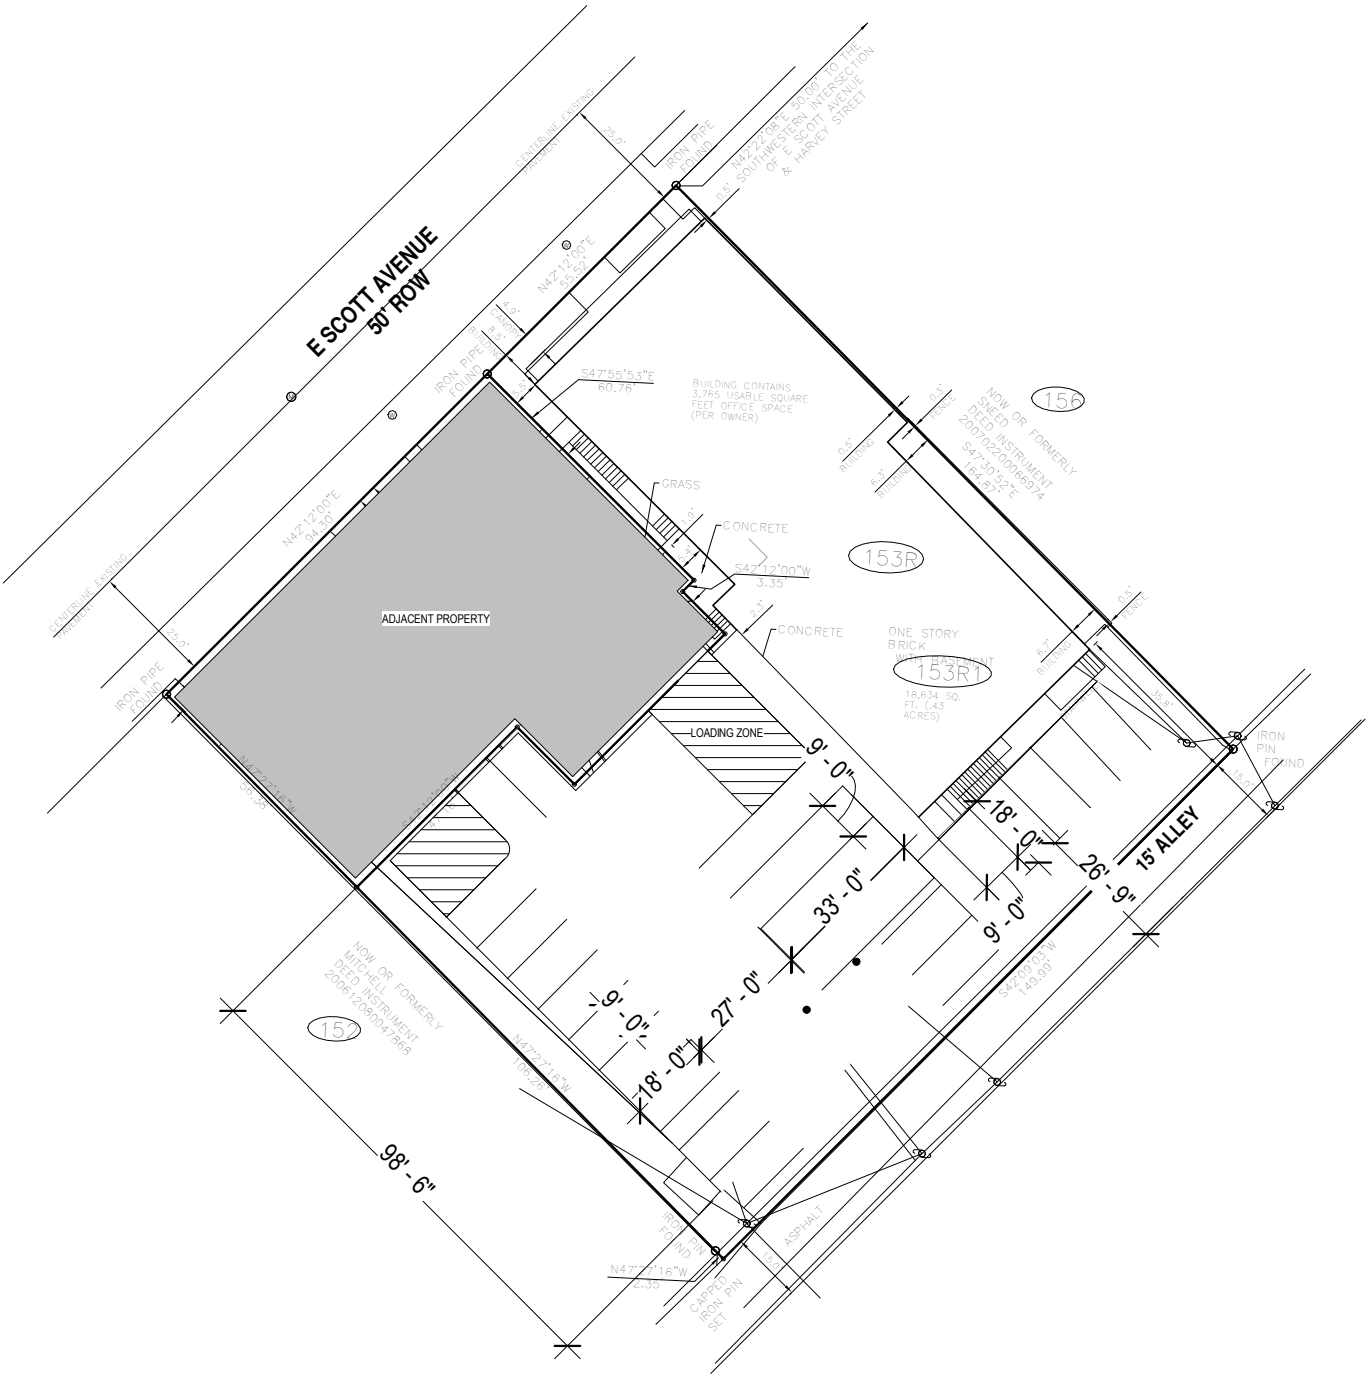


2-A-23-SU
1/24/2023

SITE PLAN
1" = 40'-0"

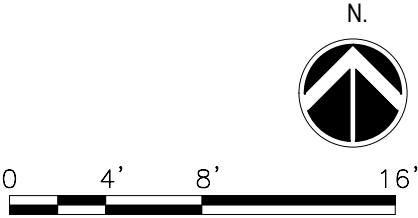


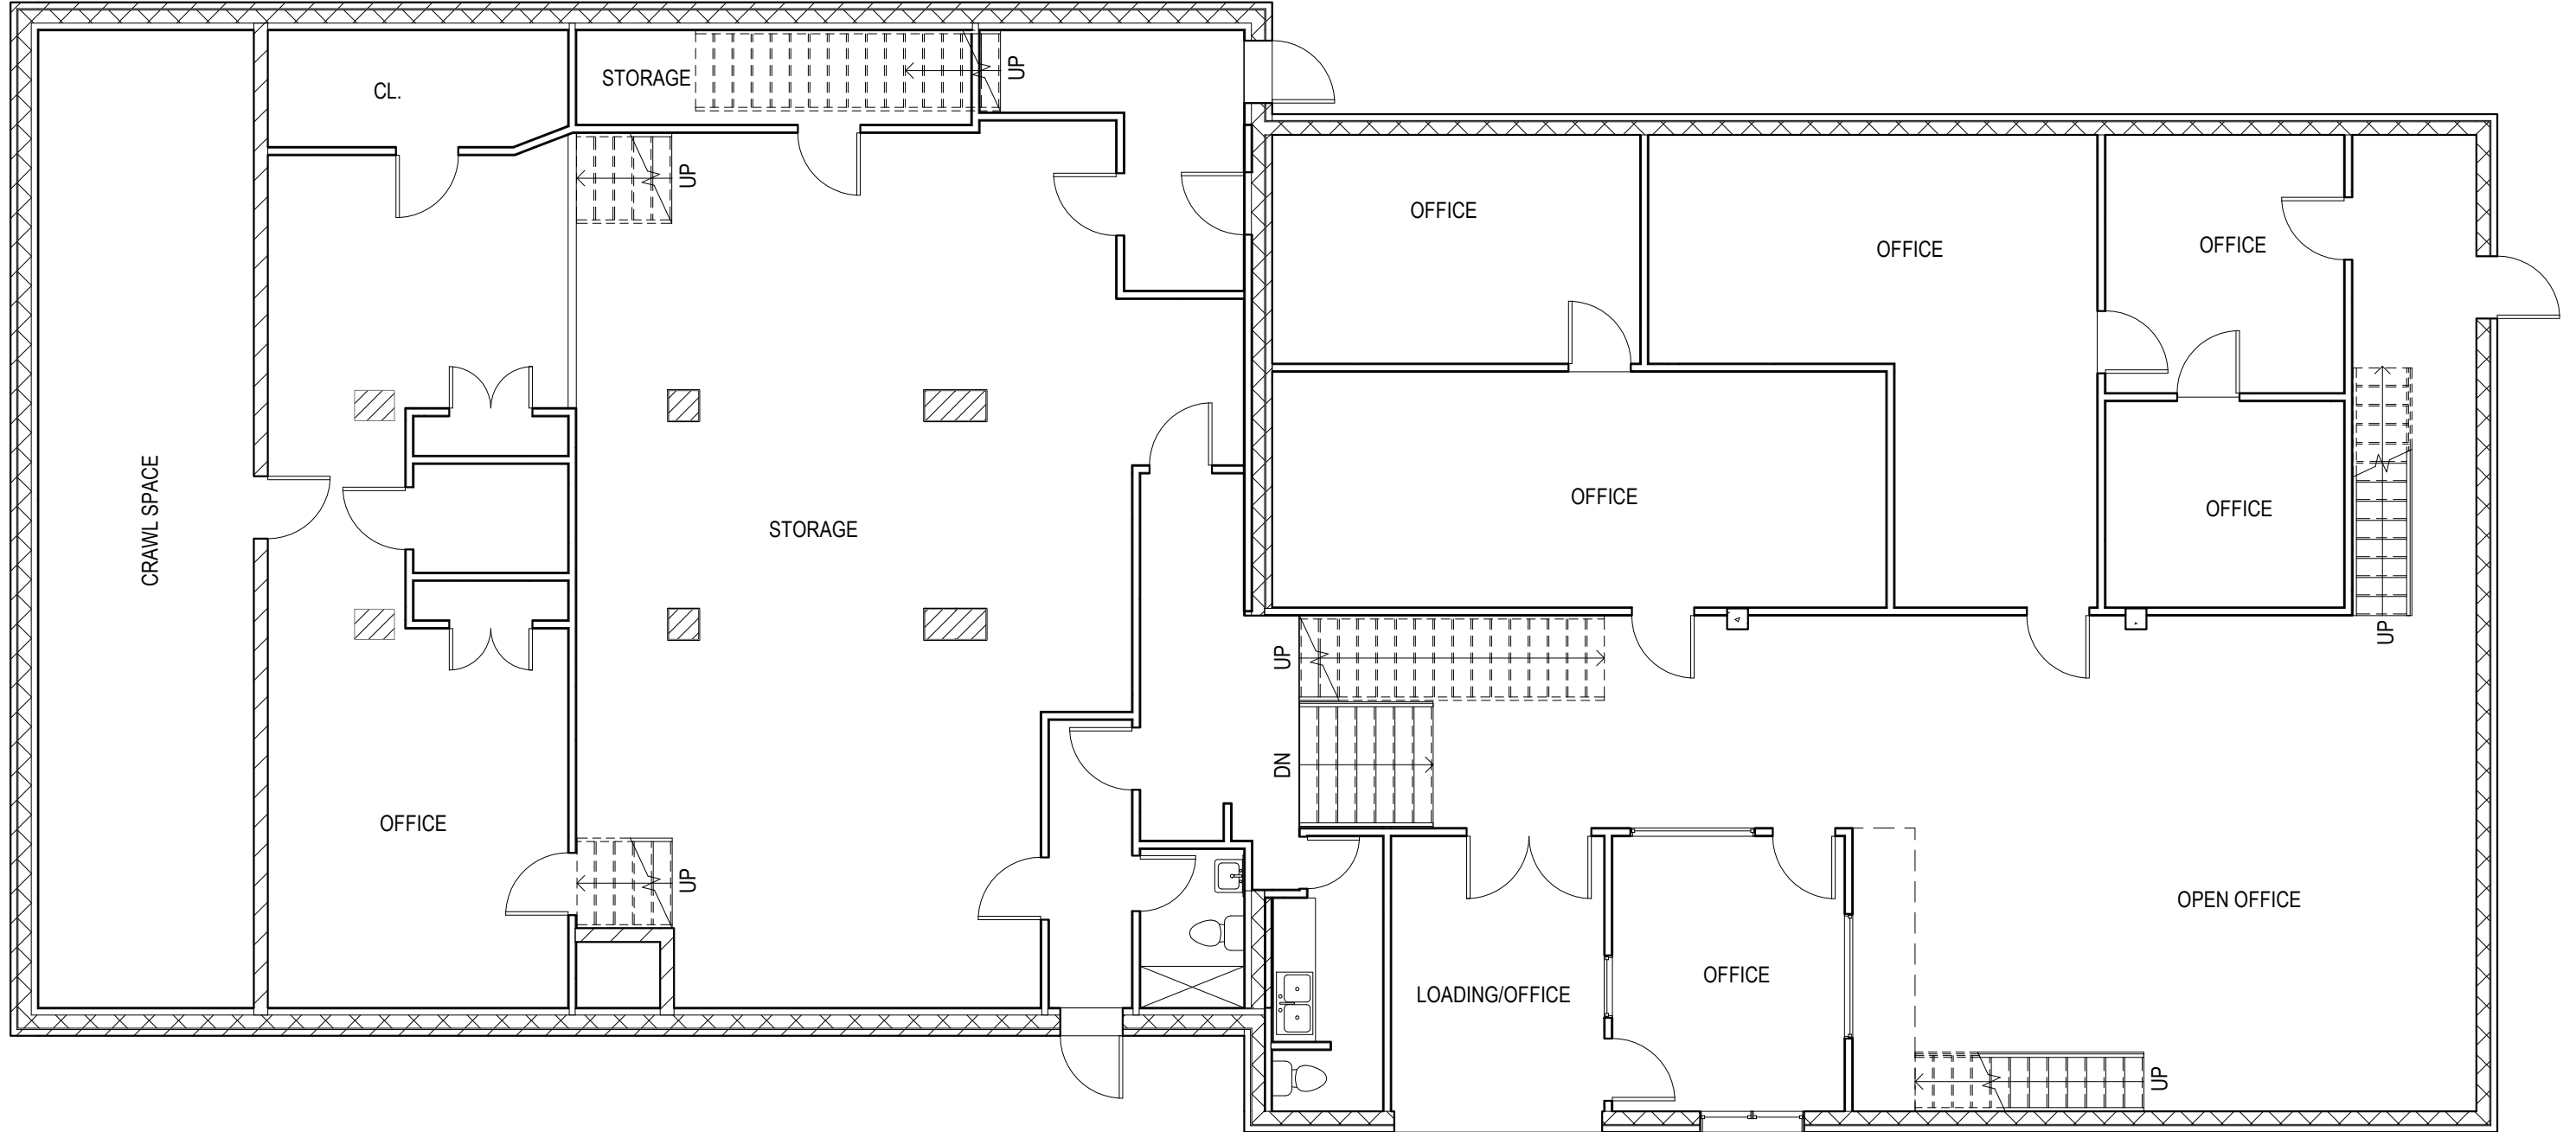


BASEMENT
1/8" = 1'-0"

2-A-23-SU
11/28/2022

WHOLE FLOOR IS ONE TENANT
SPACE, APPROX. 6,000 SF.

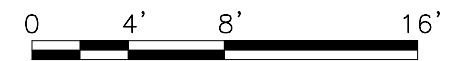

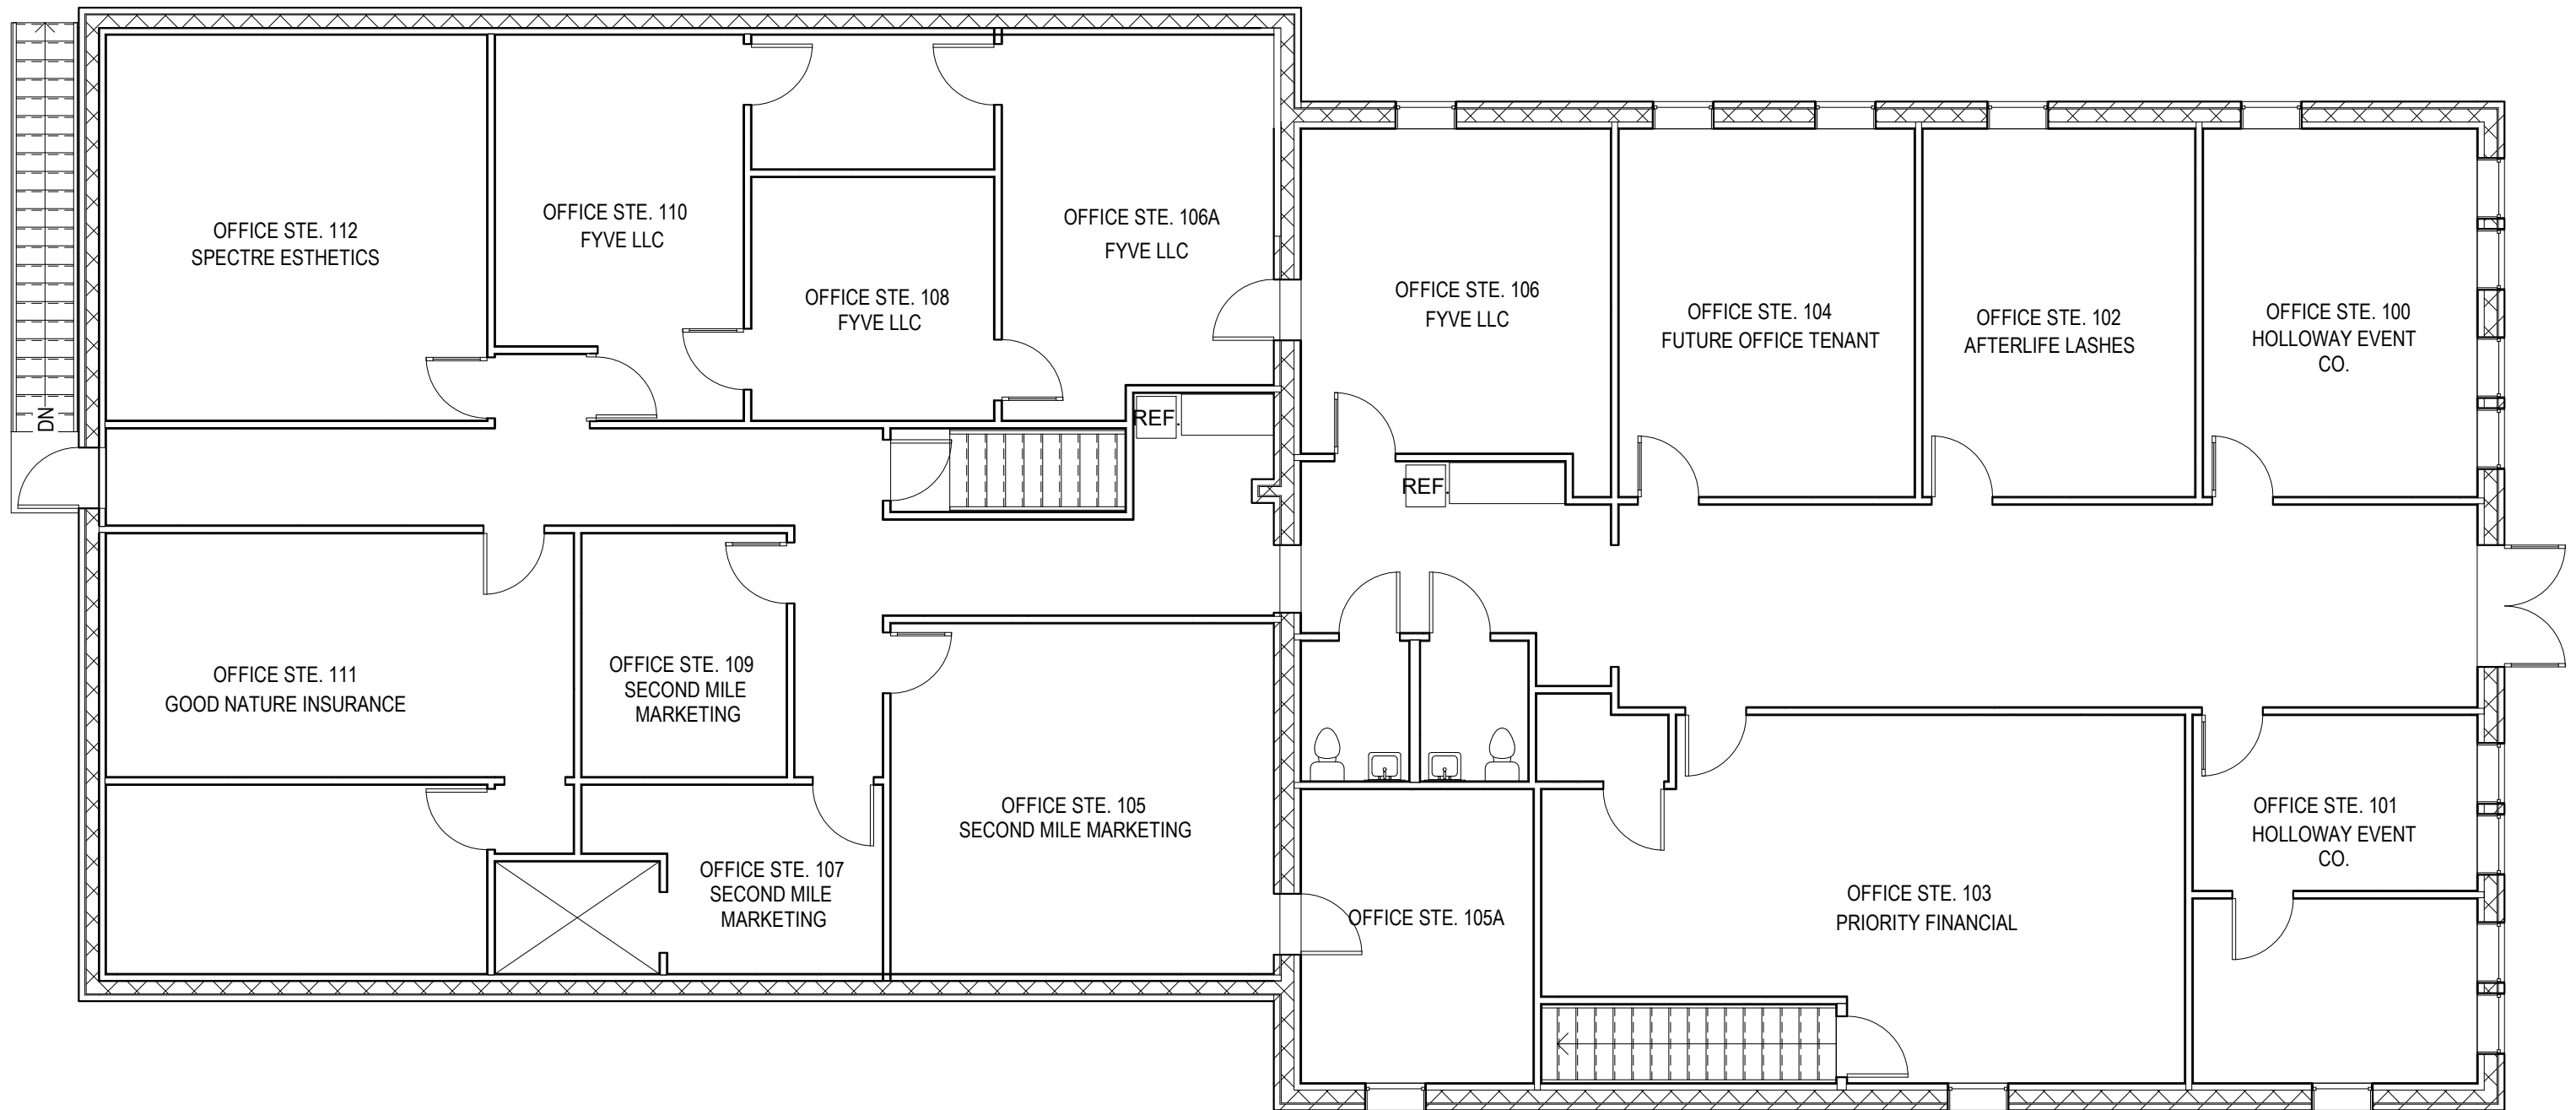

FIRST FLOOR PLAN
1/8" = 1'-0"

