





CONCEPT PLAN
12/20/23

File Name: s:\710\710.003\03-Prop\03-Prop.dwg
Plot Date: 1/23/2024

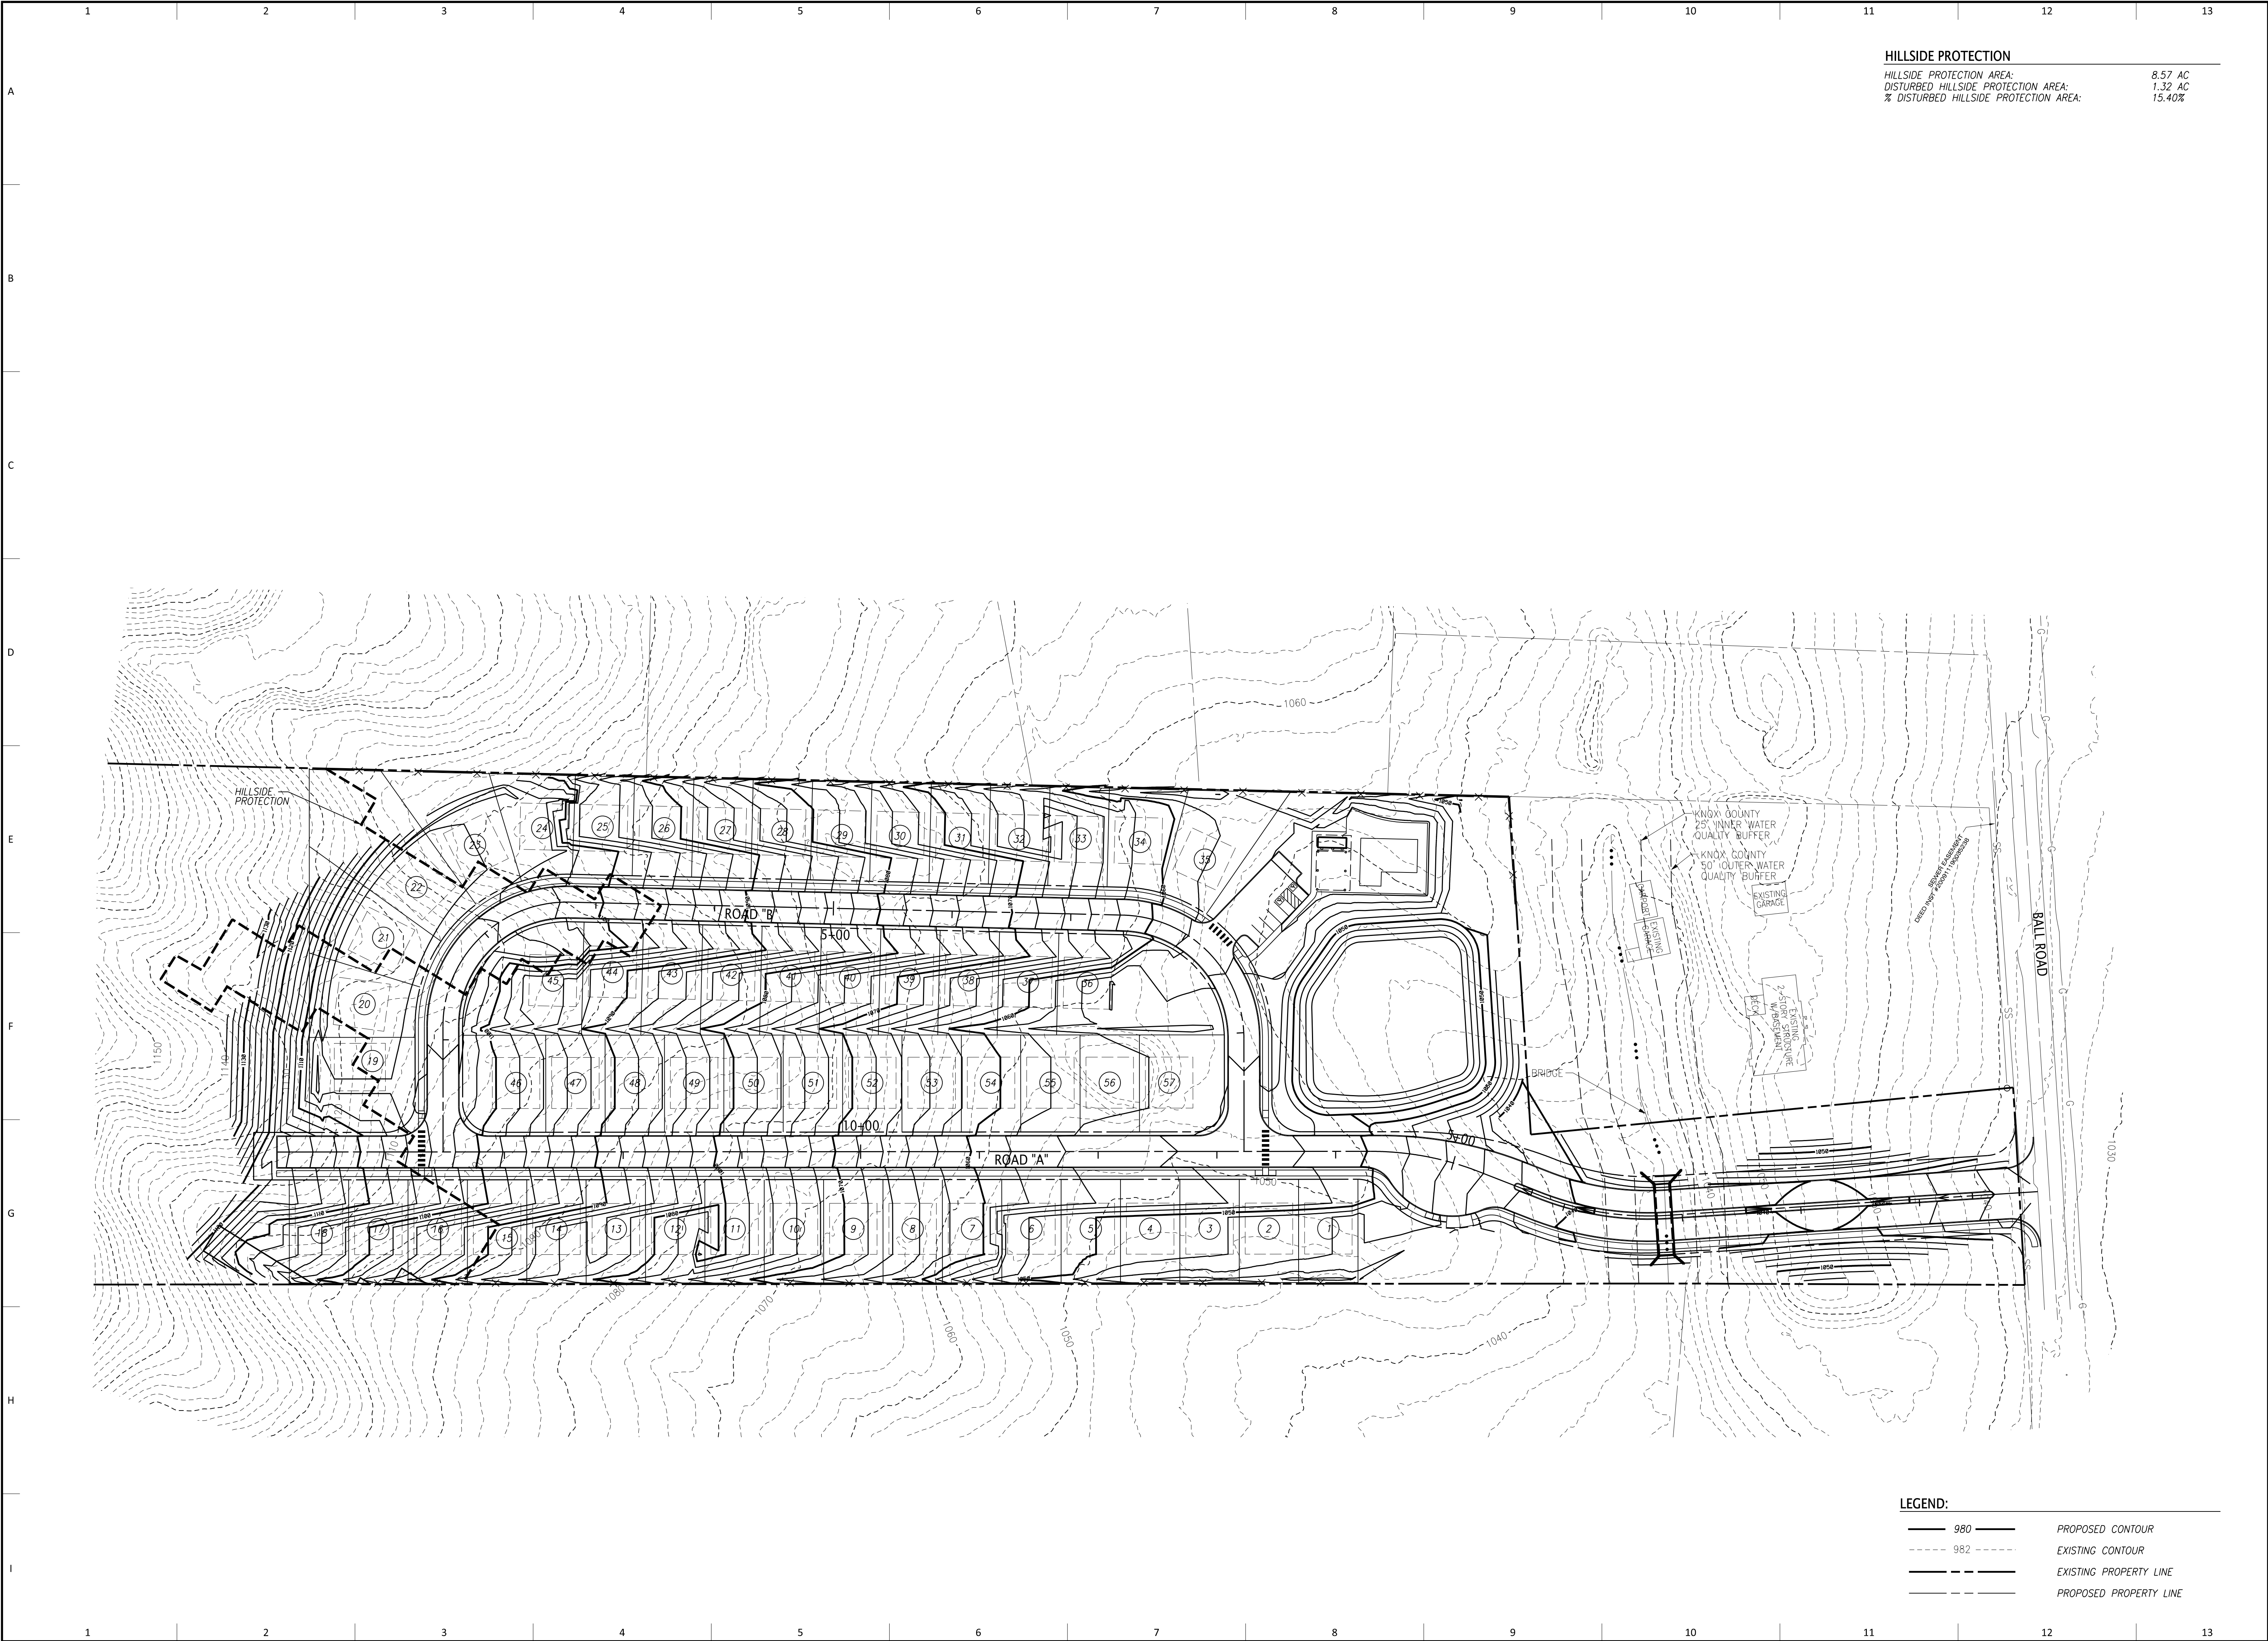

HILLSIDE PROTECTION

HILLSIDE PROTECTION AREA: 8.57 AC
DISTURBED HILLSIDE PROTECTION AREA: 1.32 AC
% DISTURBED HILLSIDE PROTECTION AREA: 15.40%

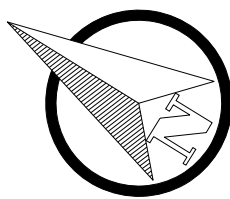

0 60 120
SCALE: FEET



ARDURRA

COLLABORATE. INNOVATE. CREATE.
2160 Lakeside Centre Way, Suite 201
Knoxville, TN 37922
Phone: (865) 690-6419
www.Ardurra.com

TURNER HOMES, LLC

11543 KINGSTON PIKE
KNOXVILLE, TN
37934

MR. STEFAN CLAAAR
STEFAN.CLAAR@TURNERHOMES.COM
865.777.1700

NO.	DATE	REVISION	BY
C	01/23/24	REVISED PER MPC COMMENTS	PRA
B	01/22/24	REVISED PER MPC COMMENTS	PRA

MORNING RIDGE SUBDIVISION
0 BALL ROAD
KNOXVILLE, TN 37931

GRADING PLAN
MPC FILE NUMBER: 2-SB-24-C



PRELIMINARY
NOT FOR
CONSTRUCTION

JOB NO: 710.003
DATE: 12/20/2023

C2

CONCEPT PLAN
12/20/23

File Name: \\1710\710.003\03-Prod\03-0mg\1710001.spl03.dgn
Plot Date: 1/23/2024

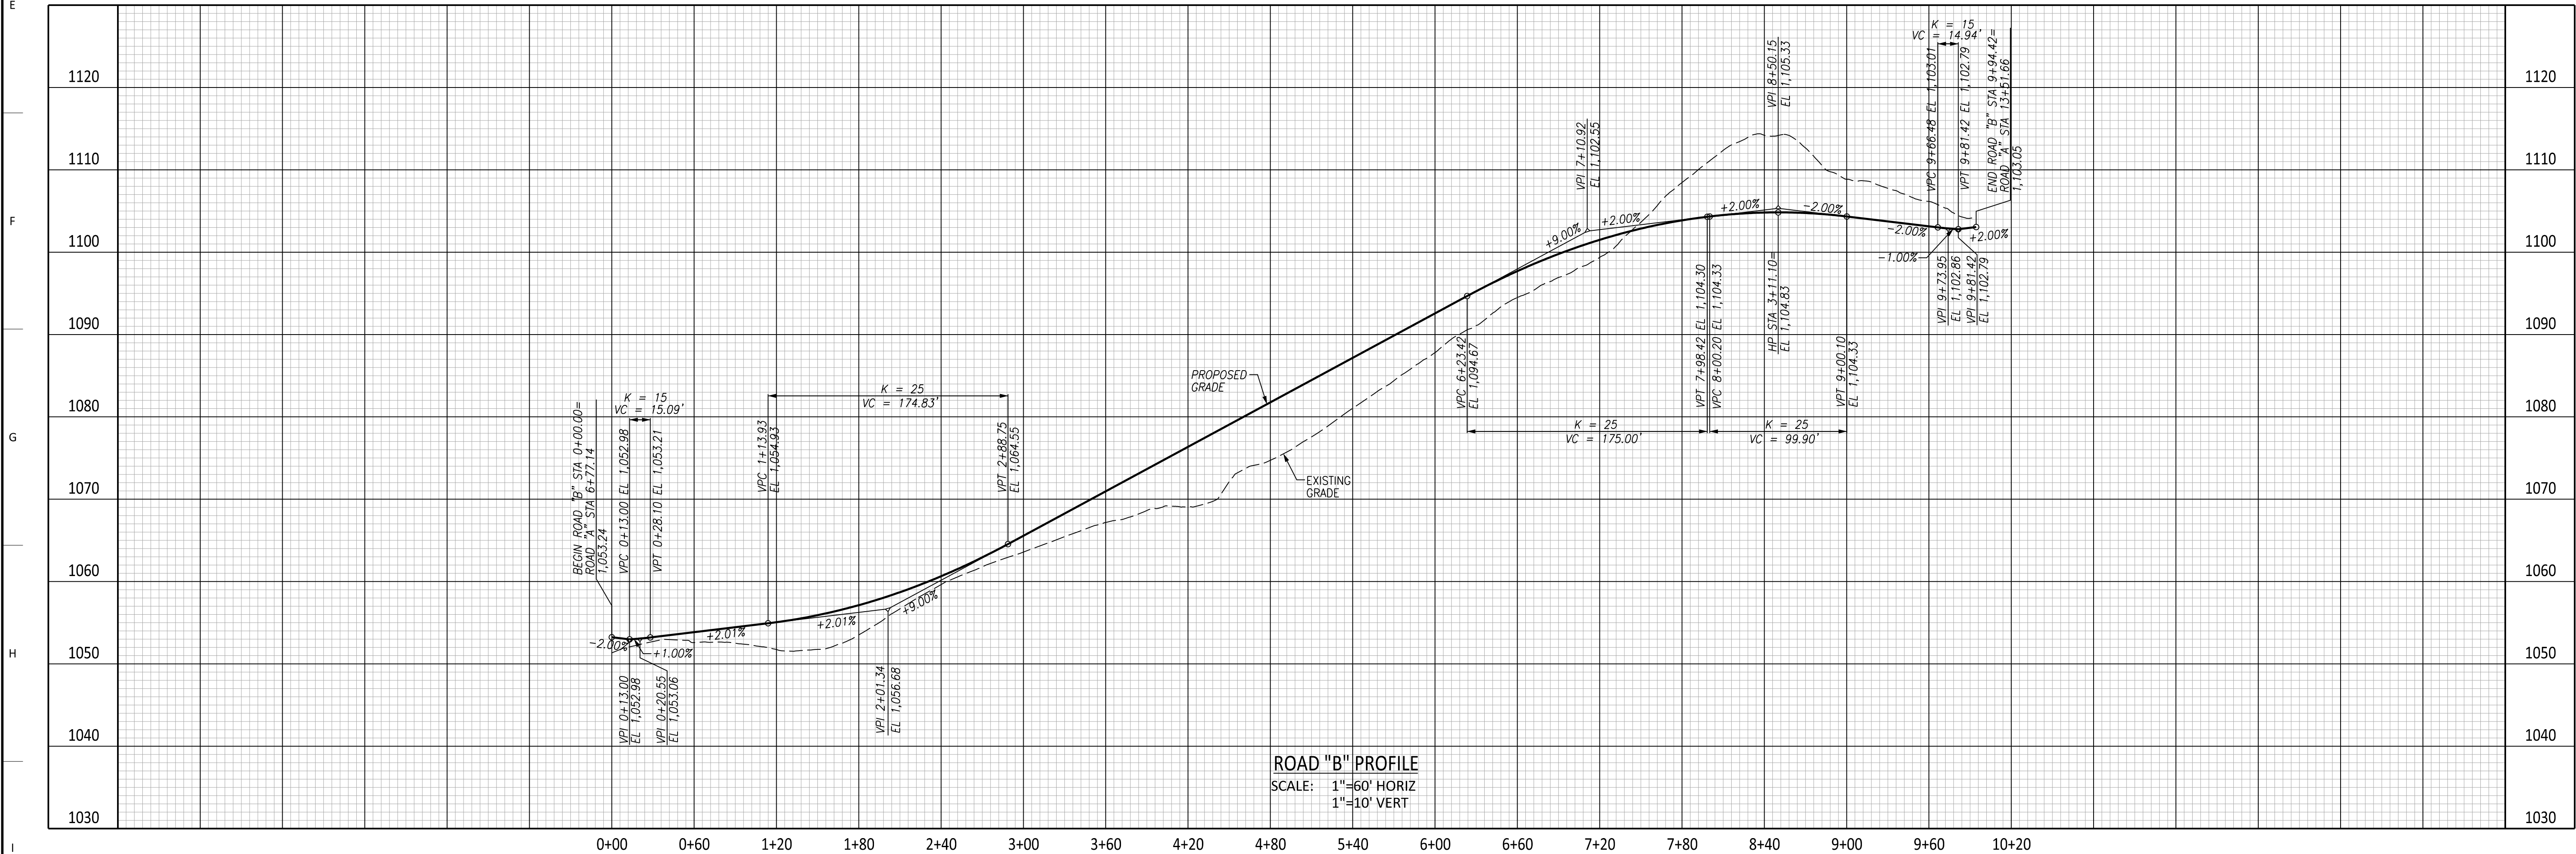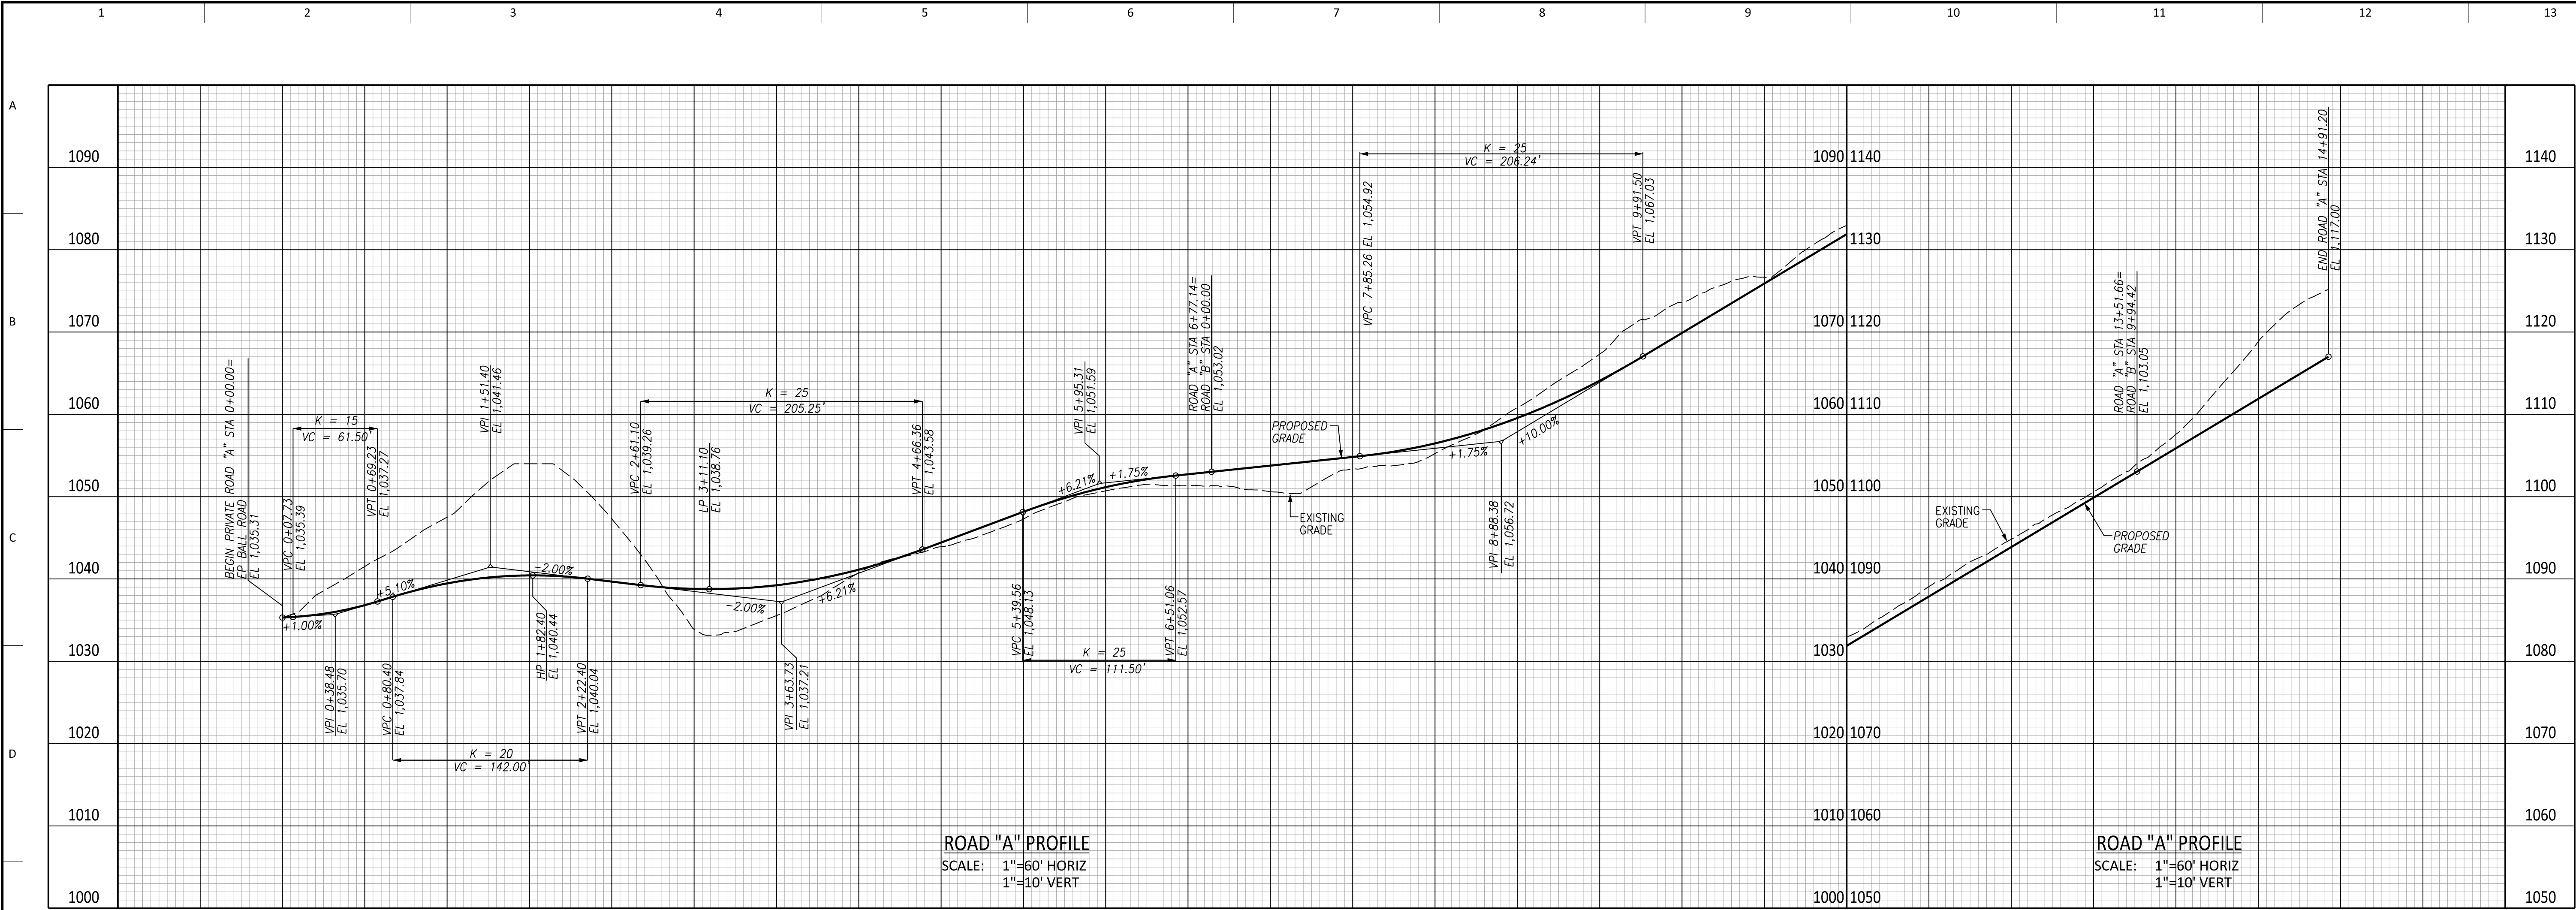

TURNER HOMES, LLC
11543 KINGSTON PIKE
KNOXVILLE, TN 37934
MR. STEFAN CLAAAR
STEFAN.CLAAR@TURNERHOMES.COM
865.777.1700

NO.	DATE	BY	REVISION
C	01/23/24	PRA	REVISED PER MPC COMMENTS
B	01/22/24	PRA	REVISED PER MPC COMMENTS

MORNING RIDGE SUBDIVISION
0 BALL ROAD
KNOXVILLE, TN 37931
ROAD PROFILES
MPC FILE NUMBER: 2-SB-24-C


PRELIMINARY
NOT FOR
CONSTRUCTION

JOB NO: 710.003
DATE: 12/20/2023

C3

CONCEPT PLAN
12/20/23

File Name: s:\710\710.003\03-Prop\03-00.mxd 7/10/2023 10:04:49
Plot Date: 1/22/2024

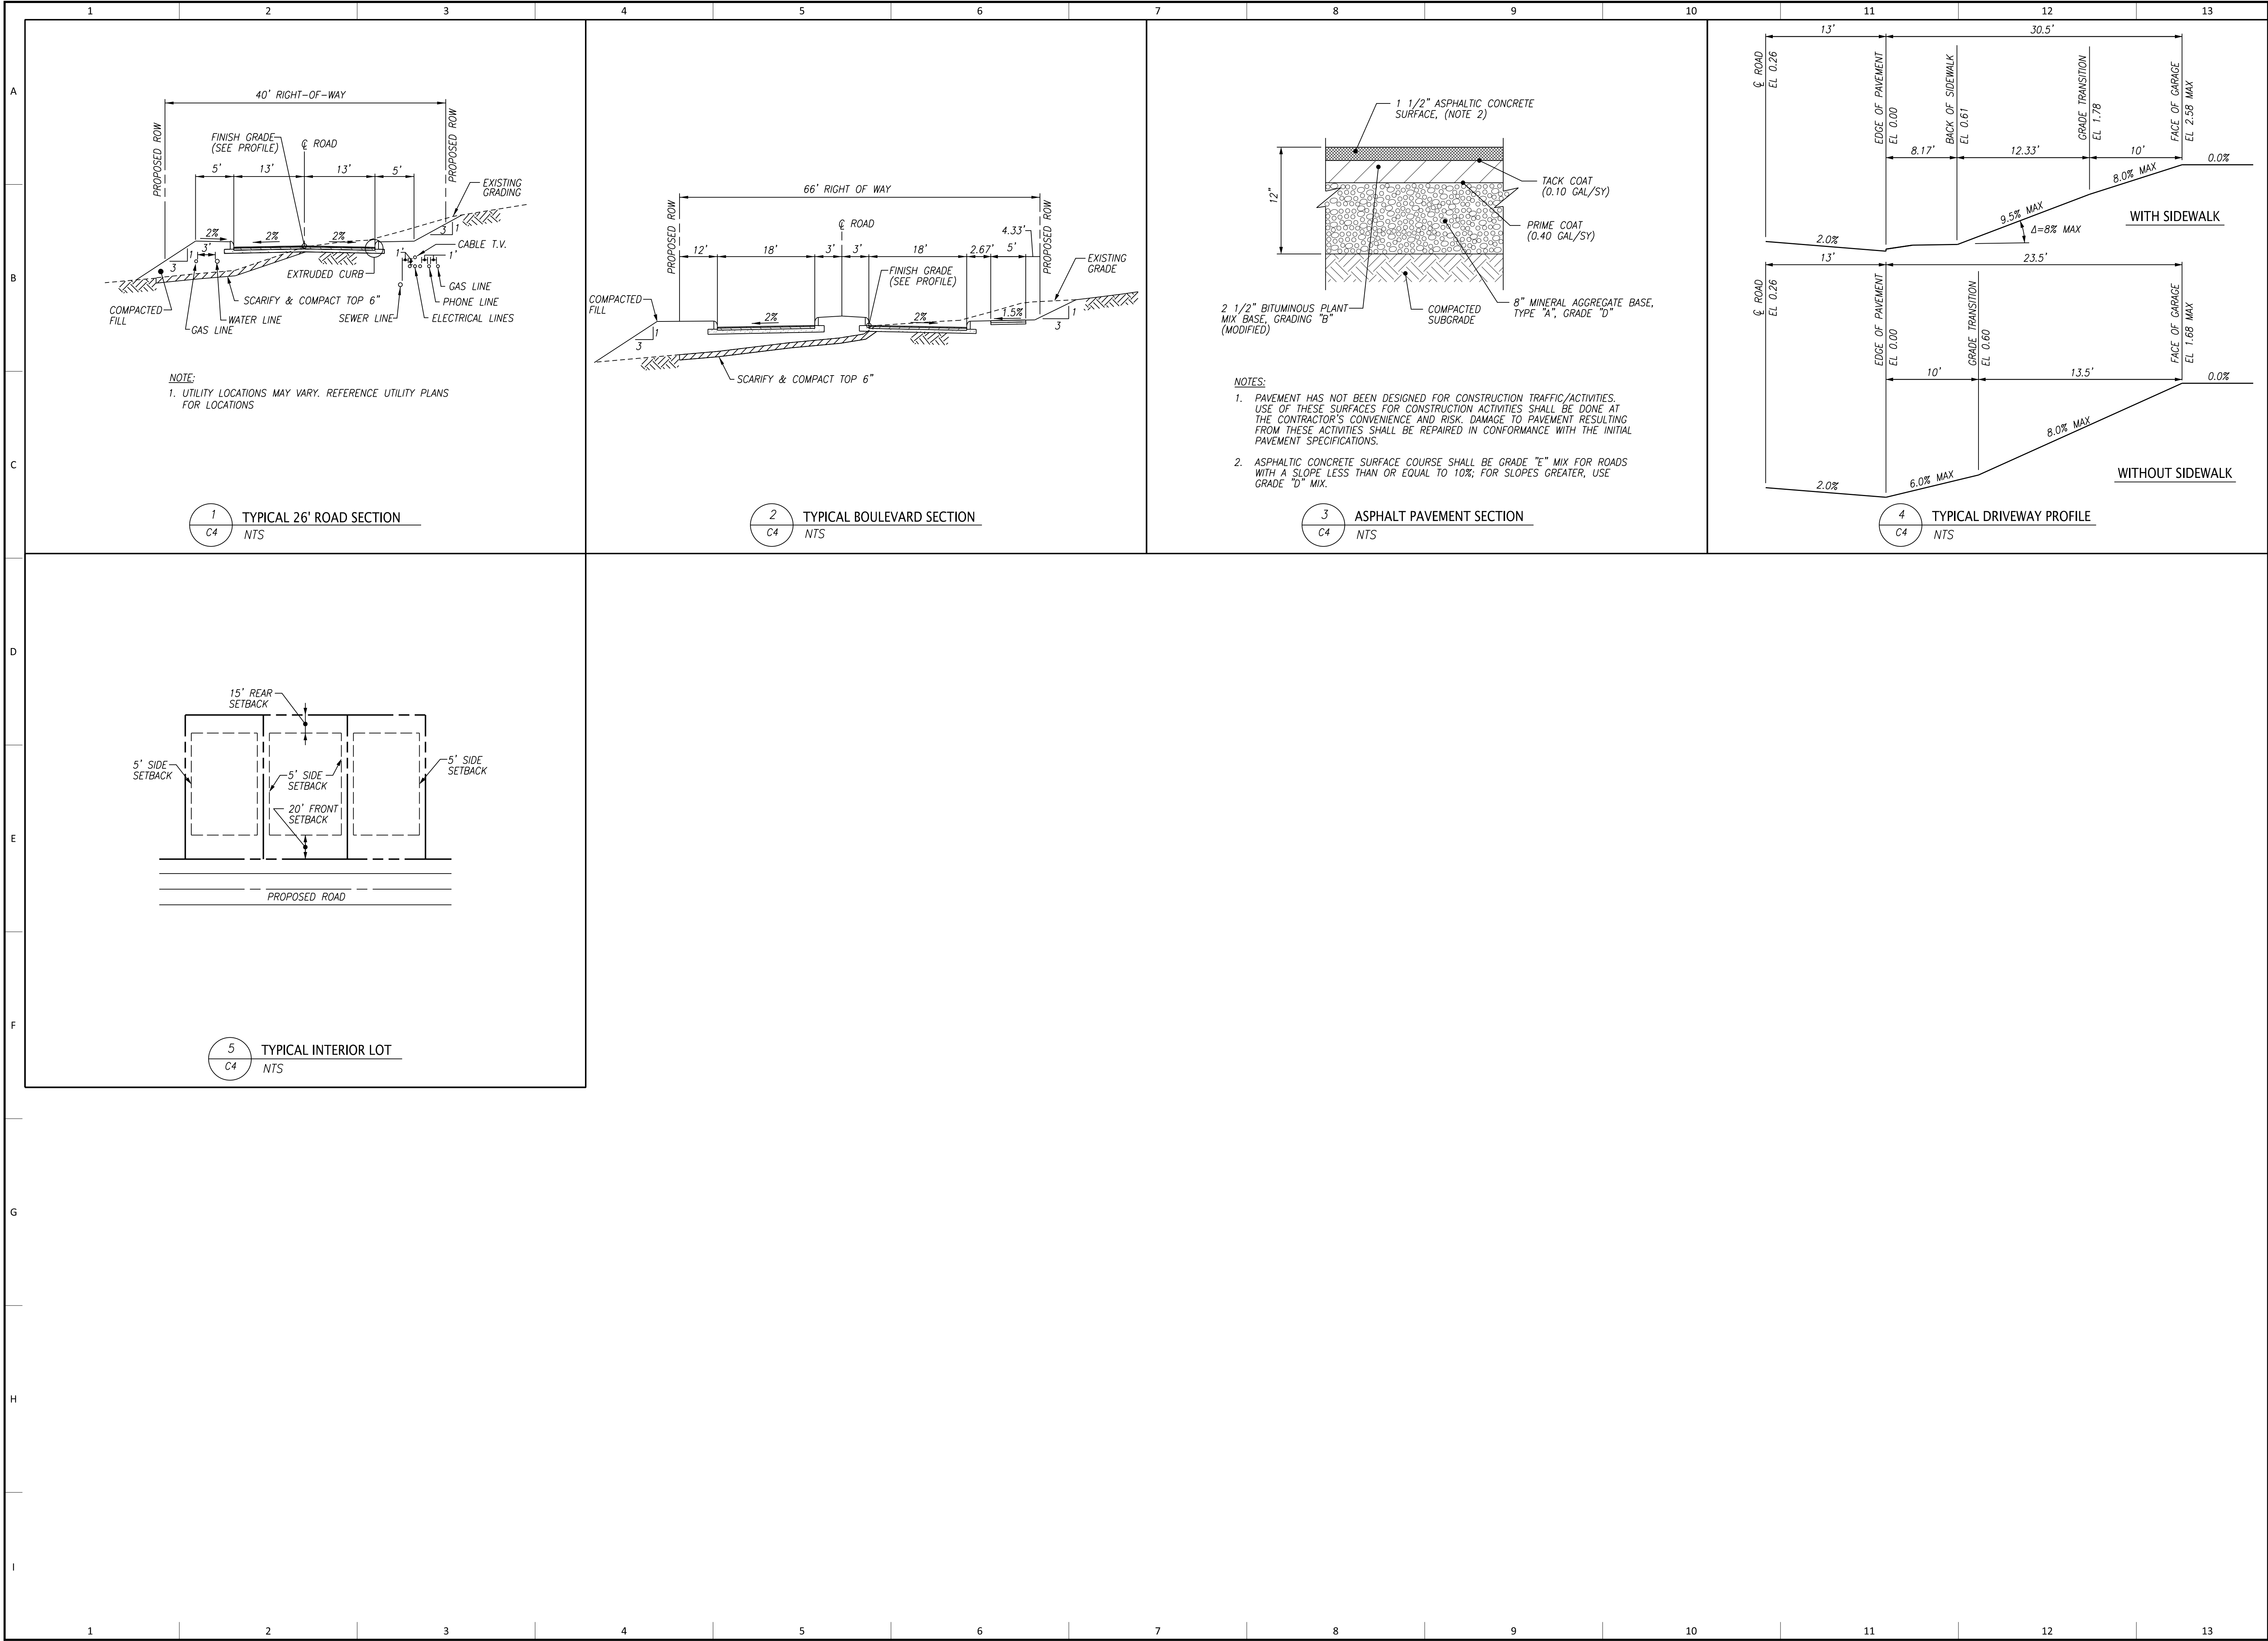

ARDURRA

COLLABORATE. INNOVATE. CREATE.

2160 Lakeside Centre Way, Suite 201
Knoxville, TN 37922
Phone: (865) 690-6419
www.Ardurra.com

TURNER HOMES, LLC

11543 KINGSTON PIKE
KNOXVILLE, TN 37934

MR. STEFAN CLAAAR
STEFAN.CLAAR@TURNERHOMES.COM
865.777.1700

NO.	DATE	REVISION	BY
B	01/22/24	REVISED PER MPC COMMENTS	PRA

MORNING RIDGE SUBDIVISION

0 BALL ROAD

KNOXVILLE, TN 37931

DETAILS

MPC FILE NUMBER: 2-SB-24-C

PRELIMINARY

NOT FOR

CONSTRUCTION

JOB NO: 710.003

DATE: 12/20/2023

C4

CONCEPT PLAN

12/20/23