




PROPERTY DATA:

LOT AREA: LOT 1 - 9.16 ACRES
LOT 2 - 8.92 ACRES
LOT 3 - 4.58 ACRES
TOTAL - 22.66 ACRES


CLT MAP # 104
PARCEL # 115/115.01/115.02

NOTES:



1. THE PURPOSE OF THIS REVISED
CONCEPT PLAN IS TO CLOSE PART OF
WATERVILLE LANE.

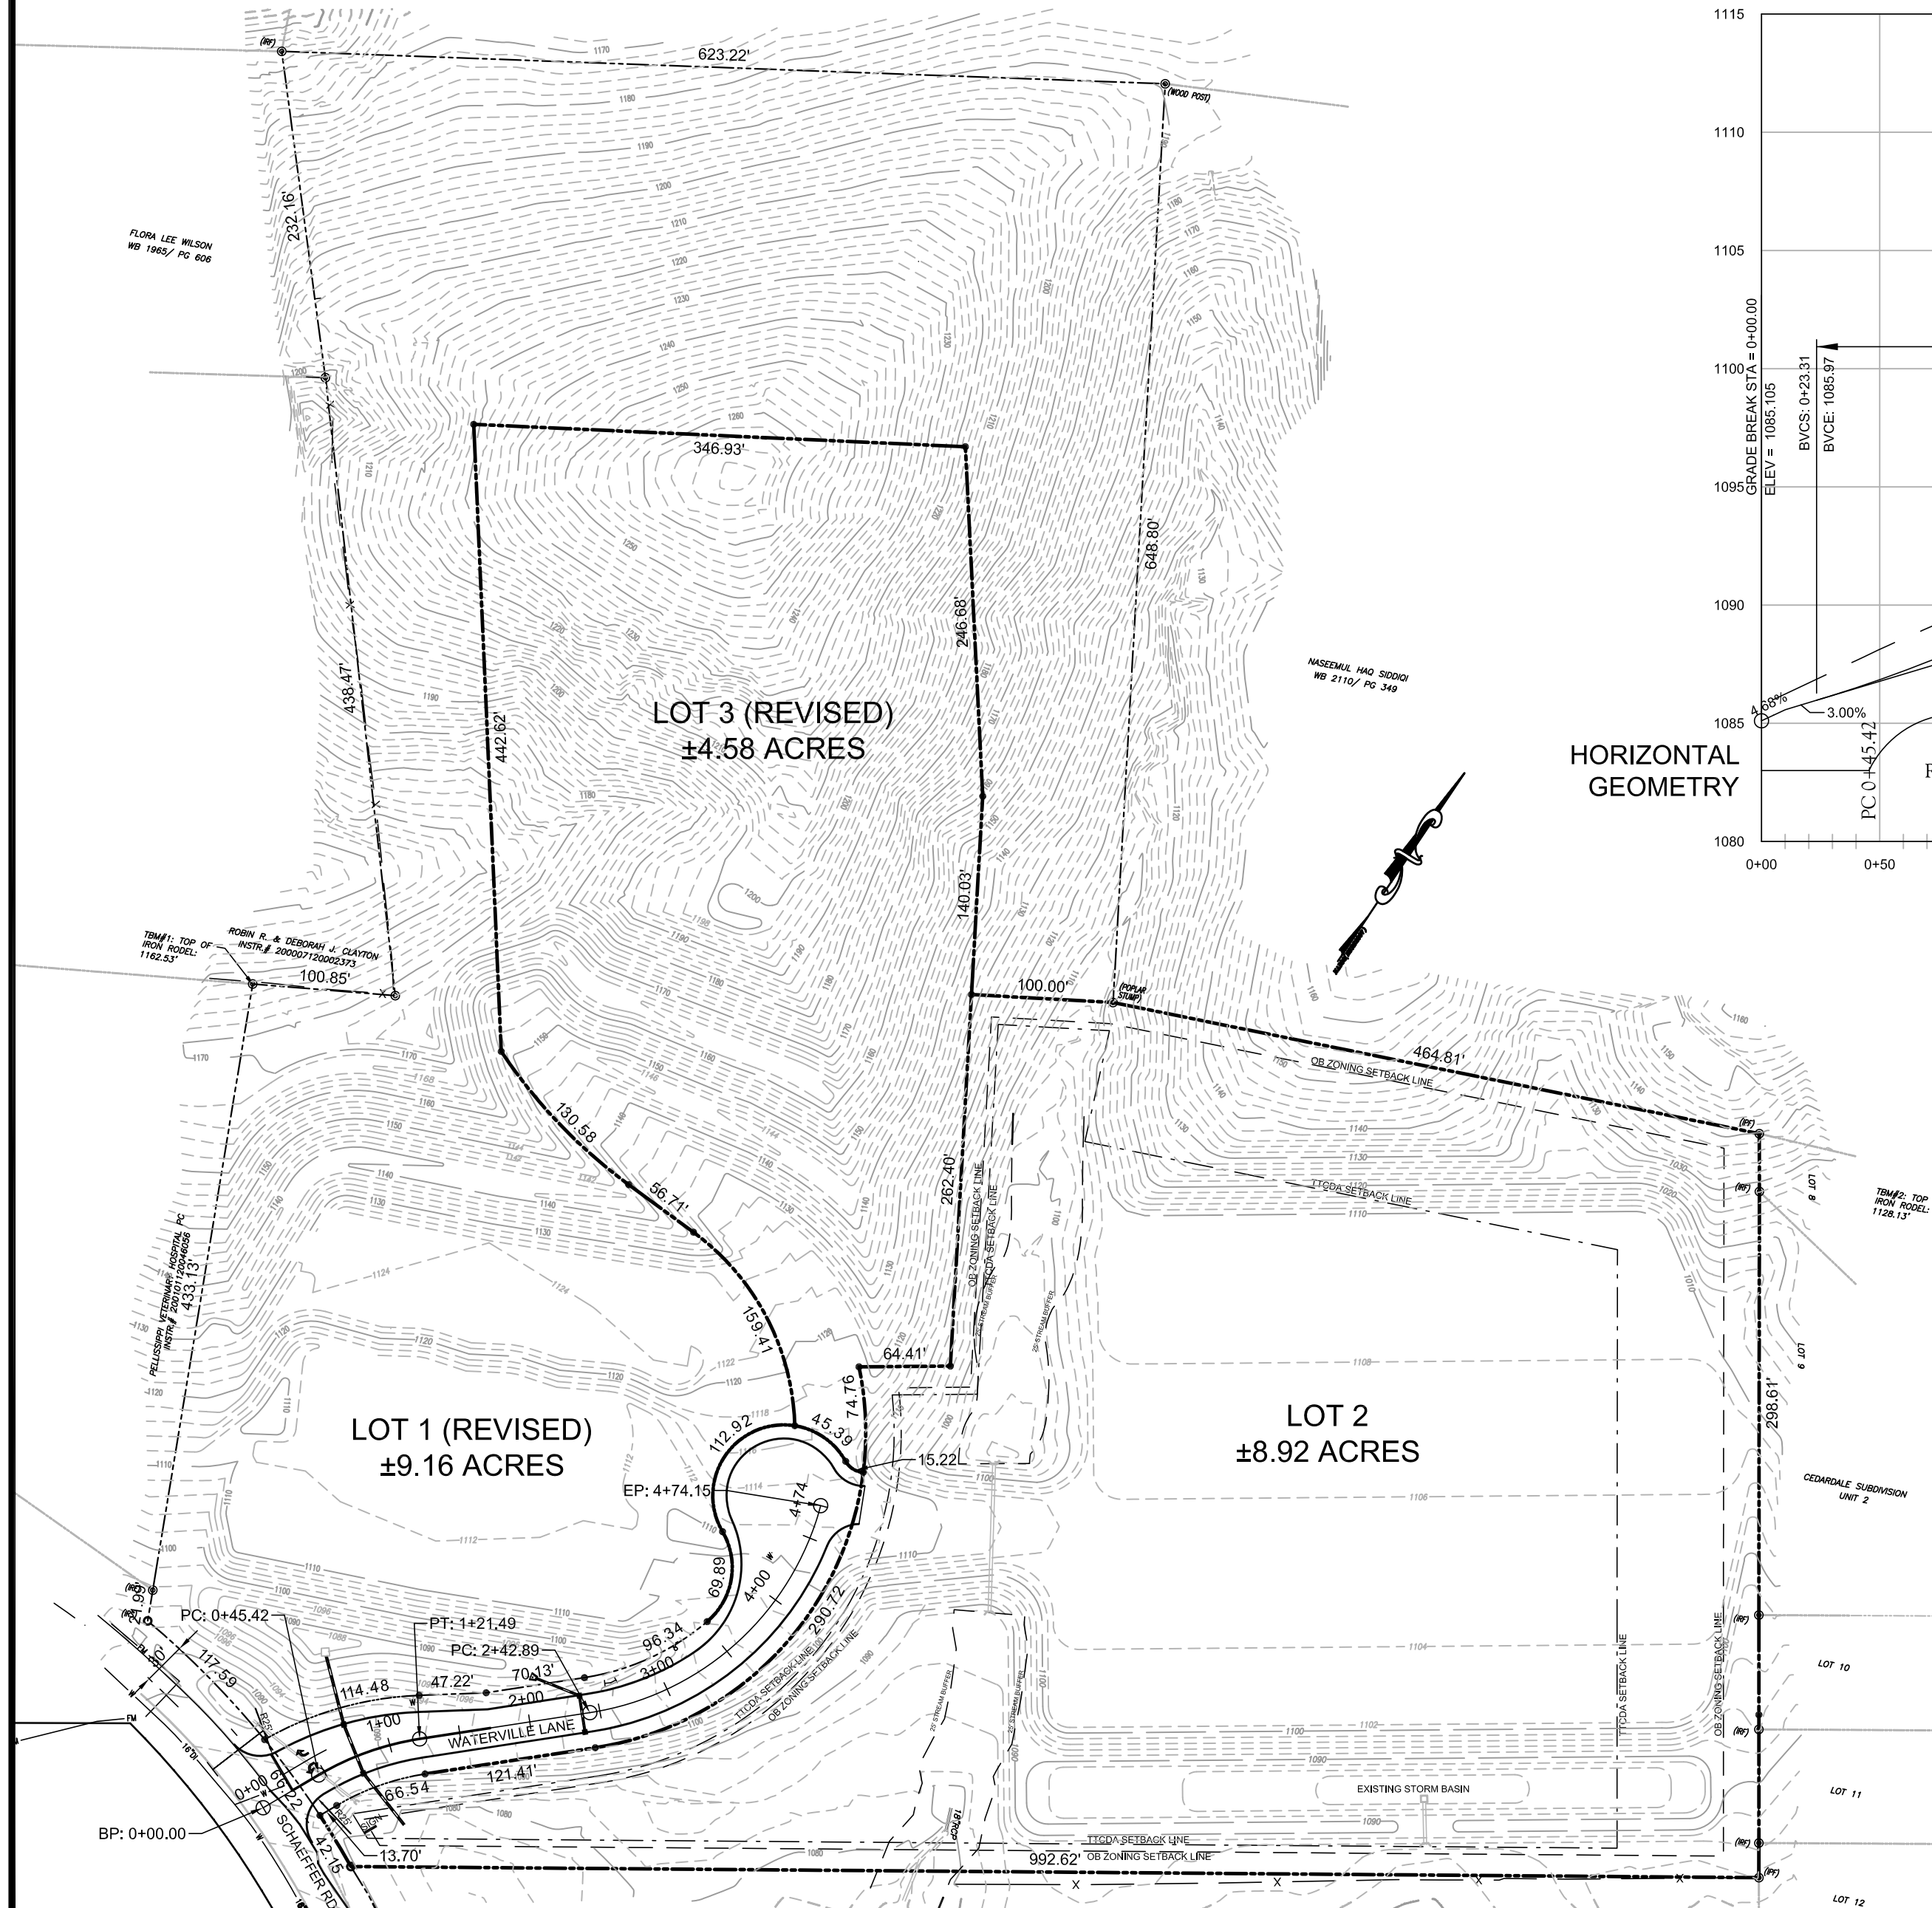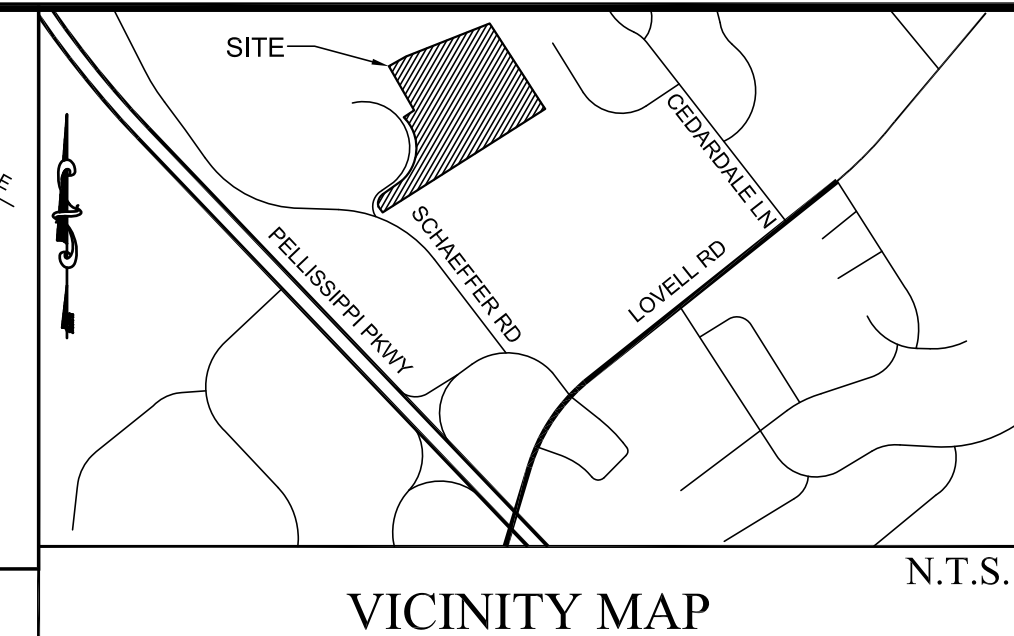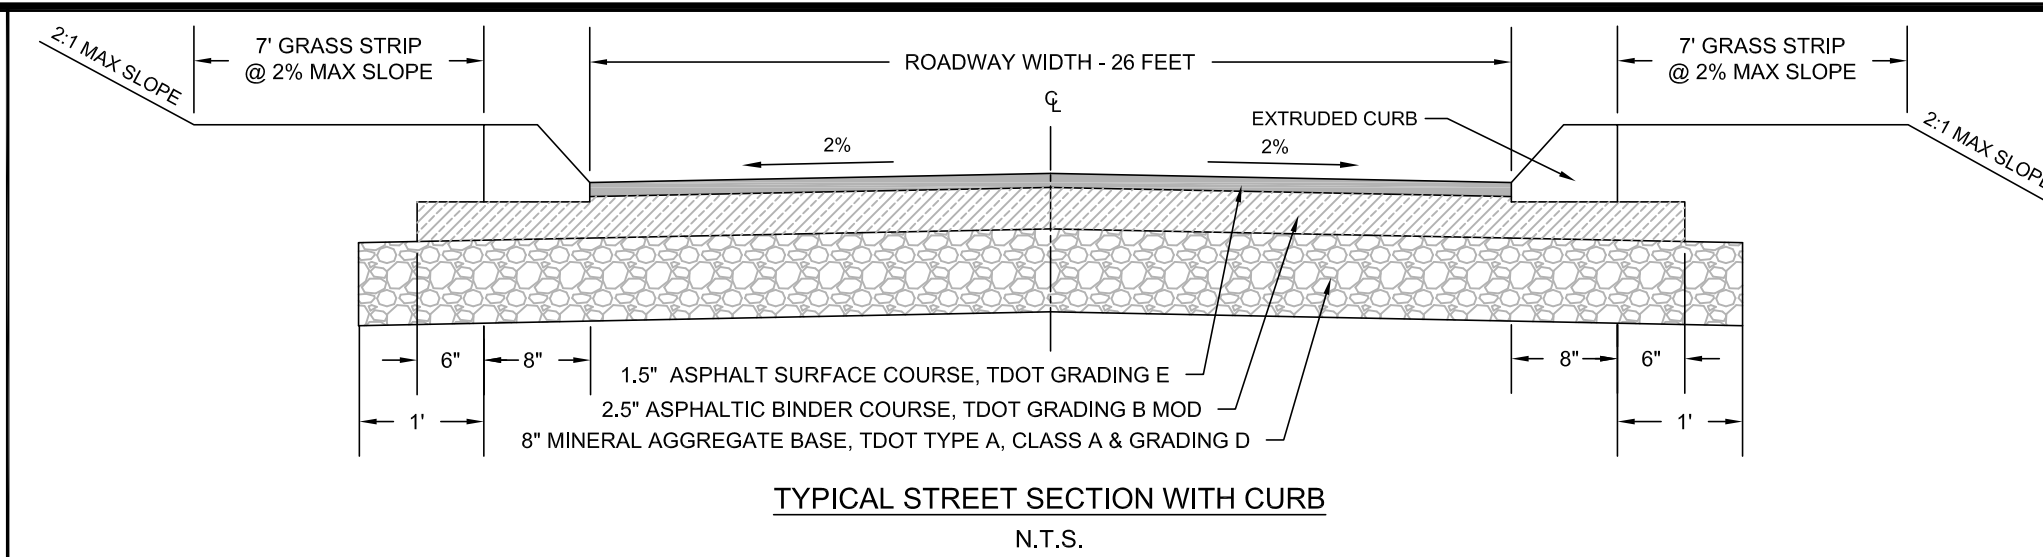

HORIZONTAL
GEOMETRY

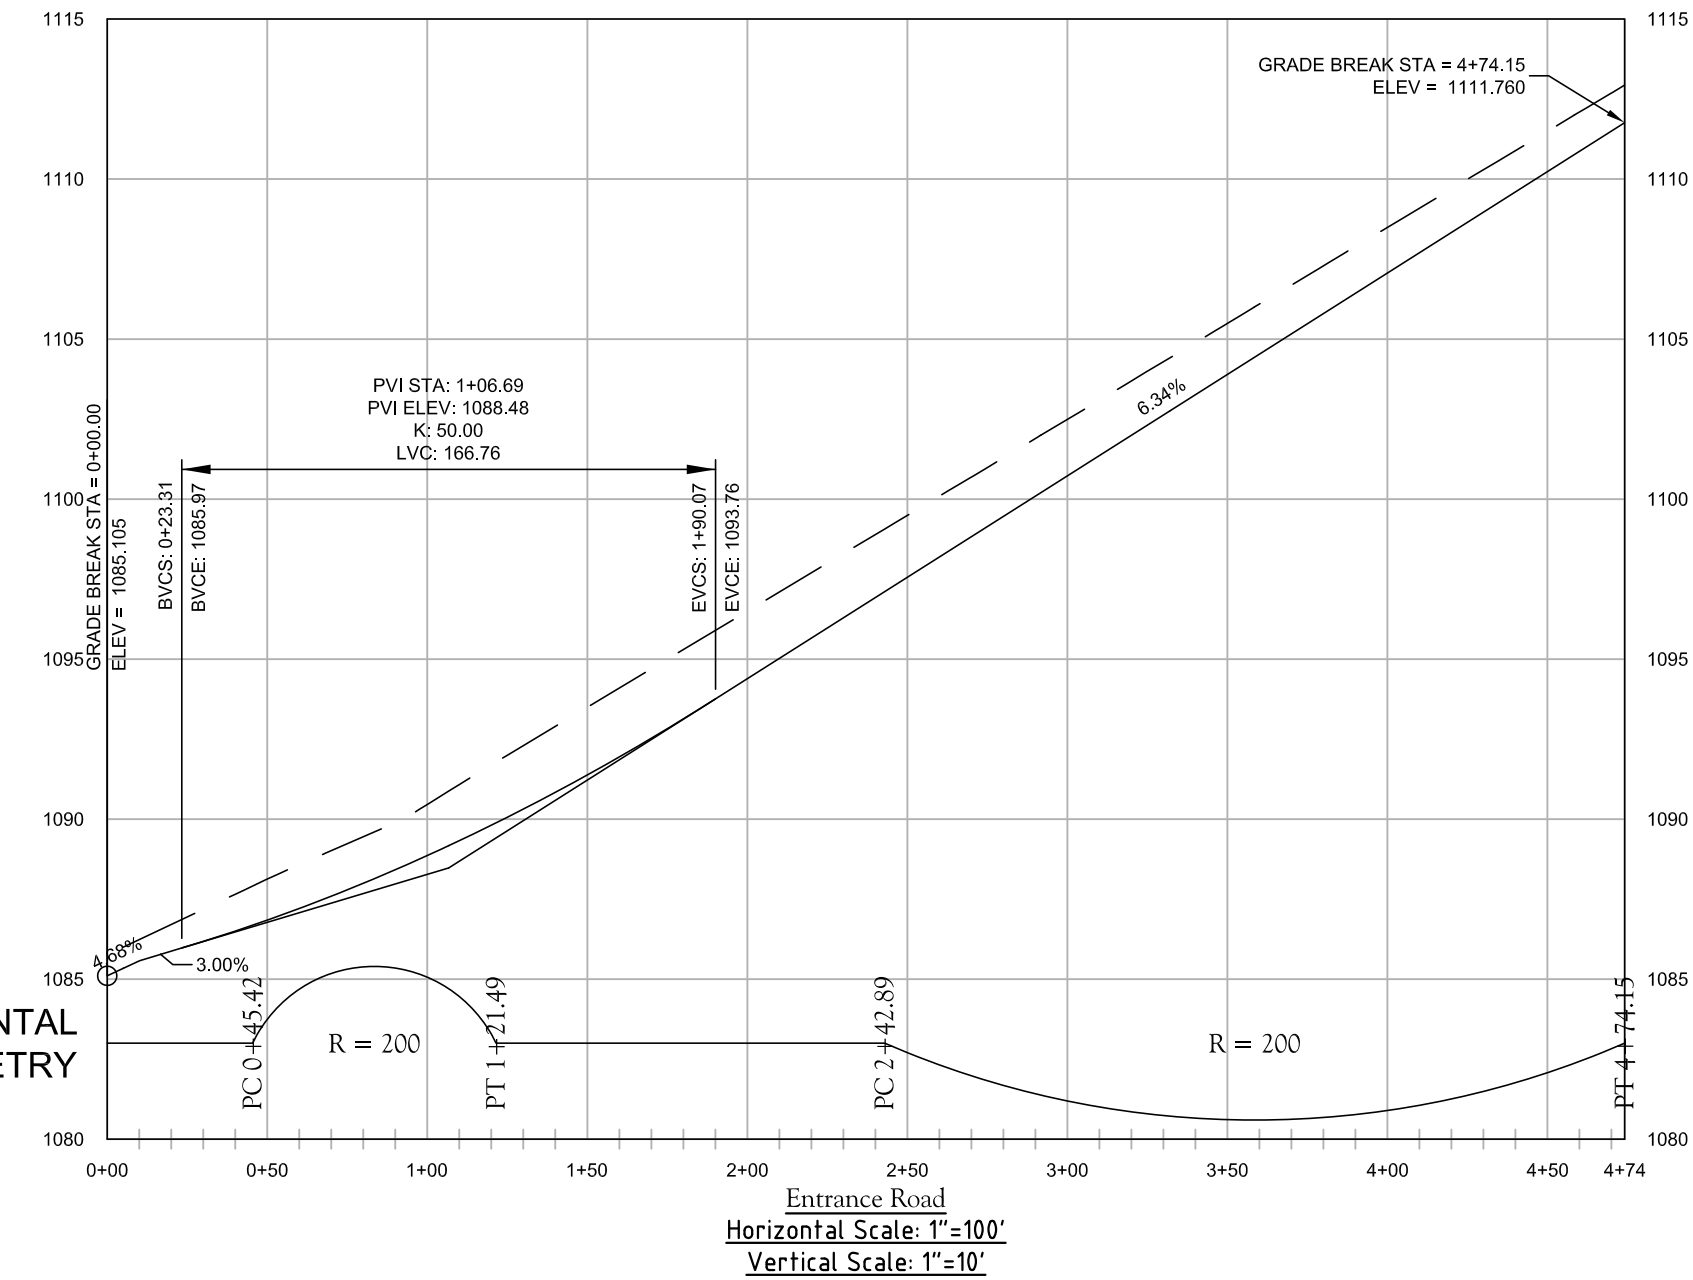

2-SC-17-C
Revised: 1/27/2017

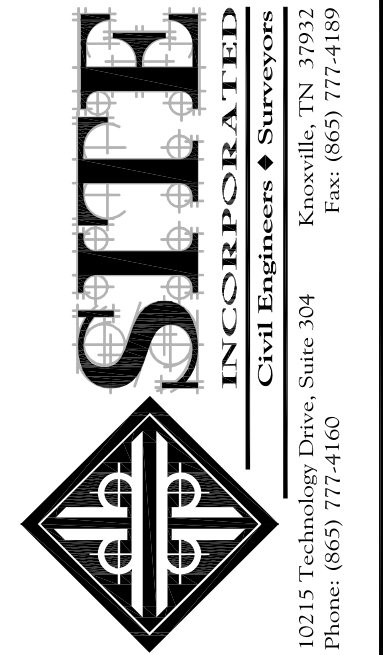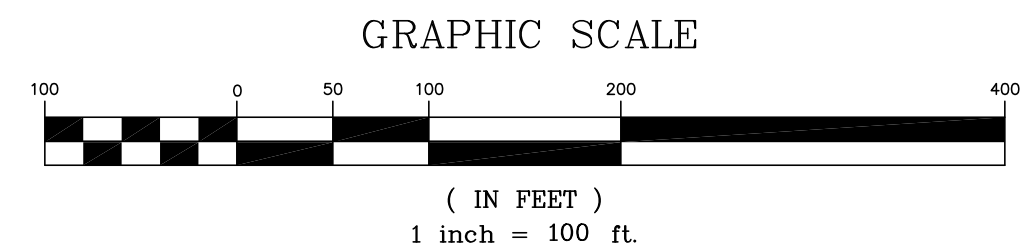

Revised Concept Plan
Schaeffer Road Business Park
Waterville Lane
Knoxville, Tennessee

DRAWN BY: RME		DATE: 12/27/16
CHECKED BY: GCB		FILE: 1931 Concept Plan
REVISIONS		
NO.	DATE	COMMENTS
1	01/25/17	MFC Developer Review Meeting Comments

CP1