
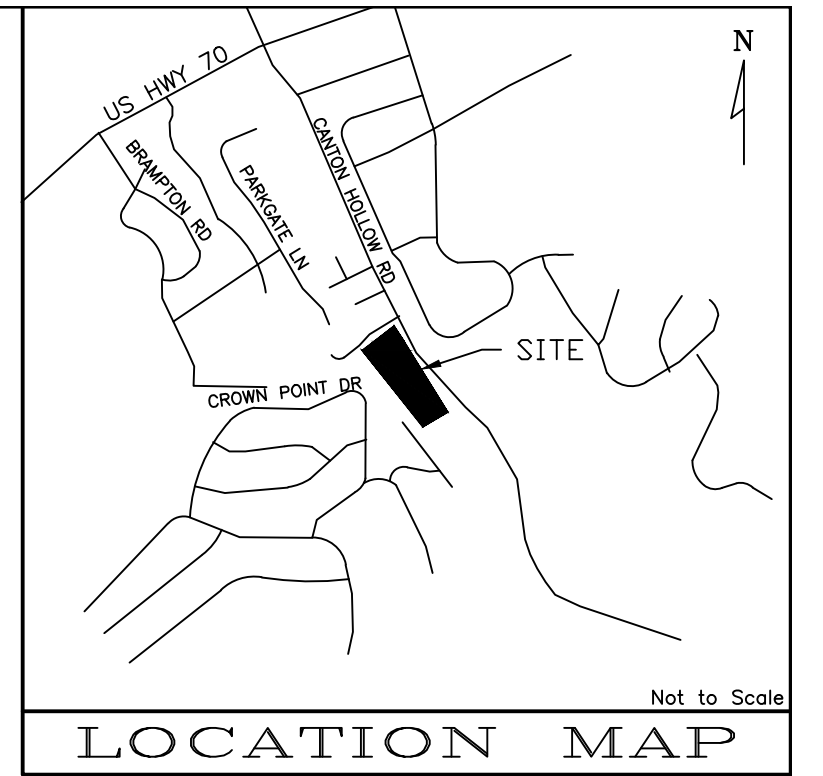


CONTRACTOR TO NOTIFY ENGINEER
BEFORE START OF CONSTRUCTION

CONTRACTOR IS RESPONSIBLE FOR
ALL TRENCH SAFETY

OSHA RULES SHALL BE ABIDED BY.

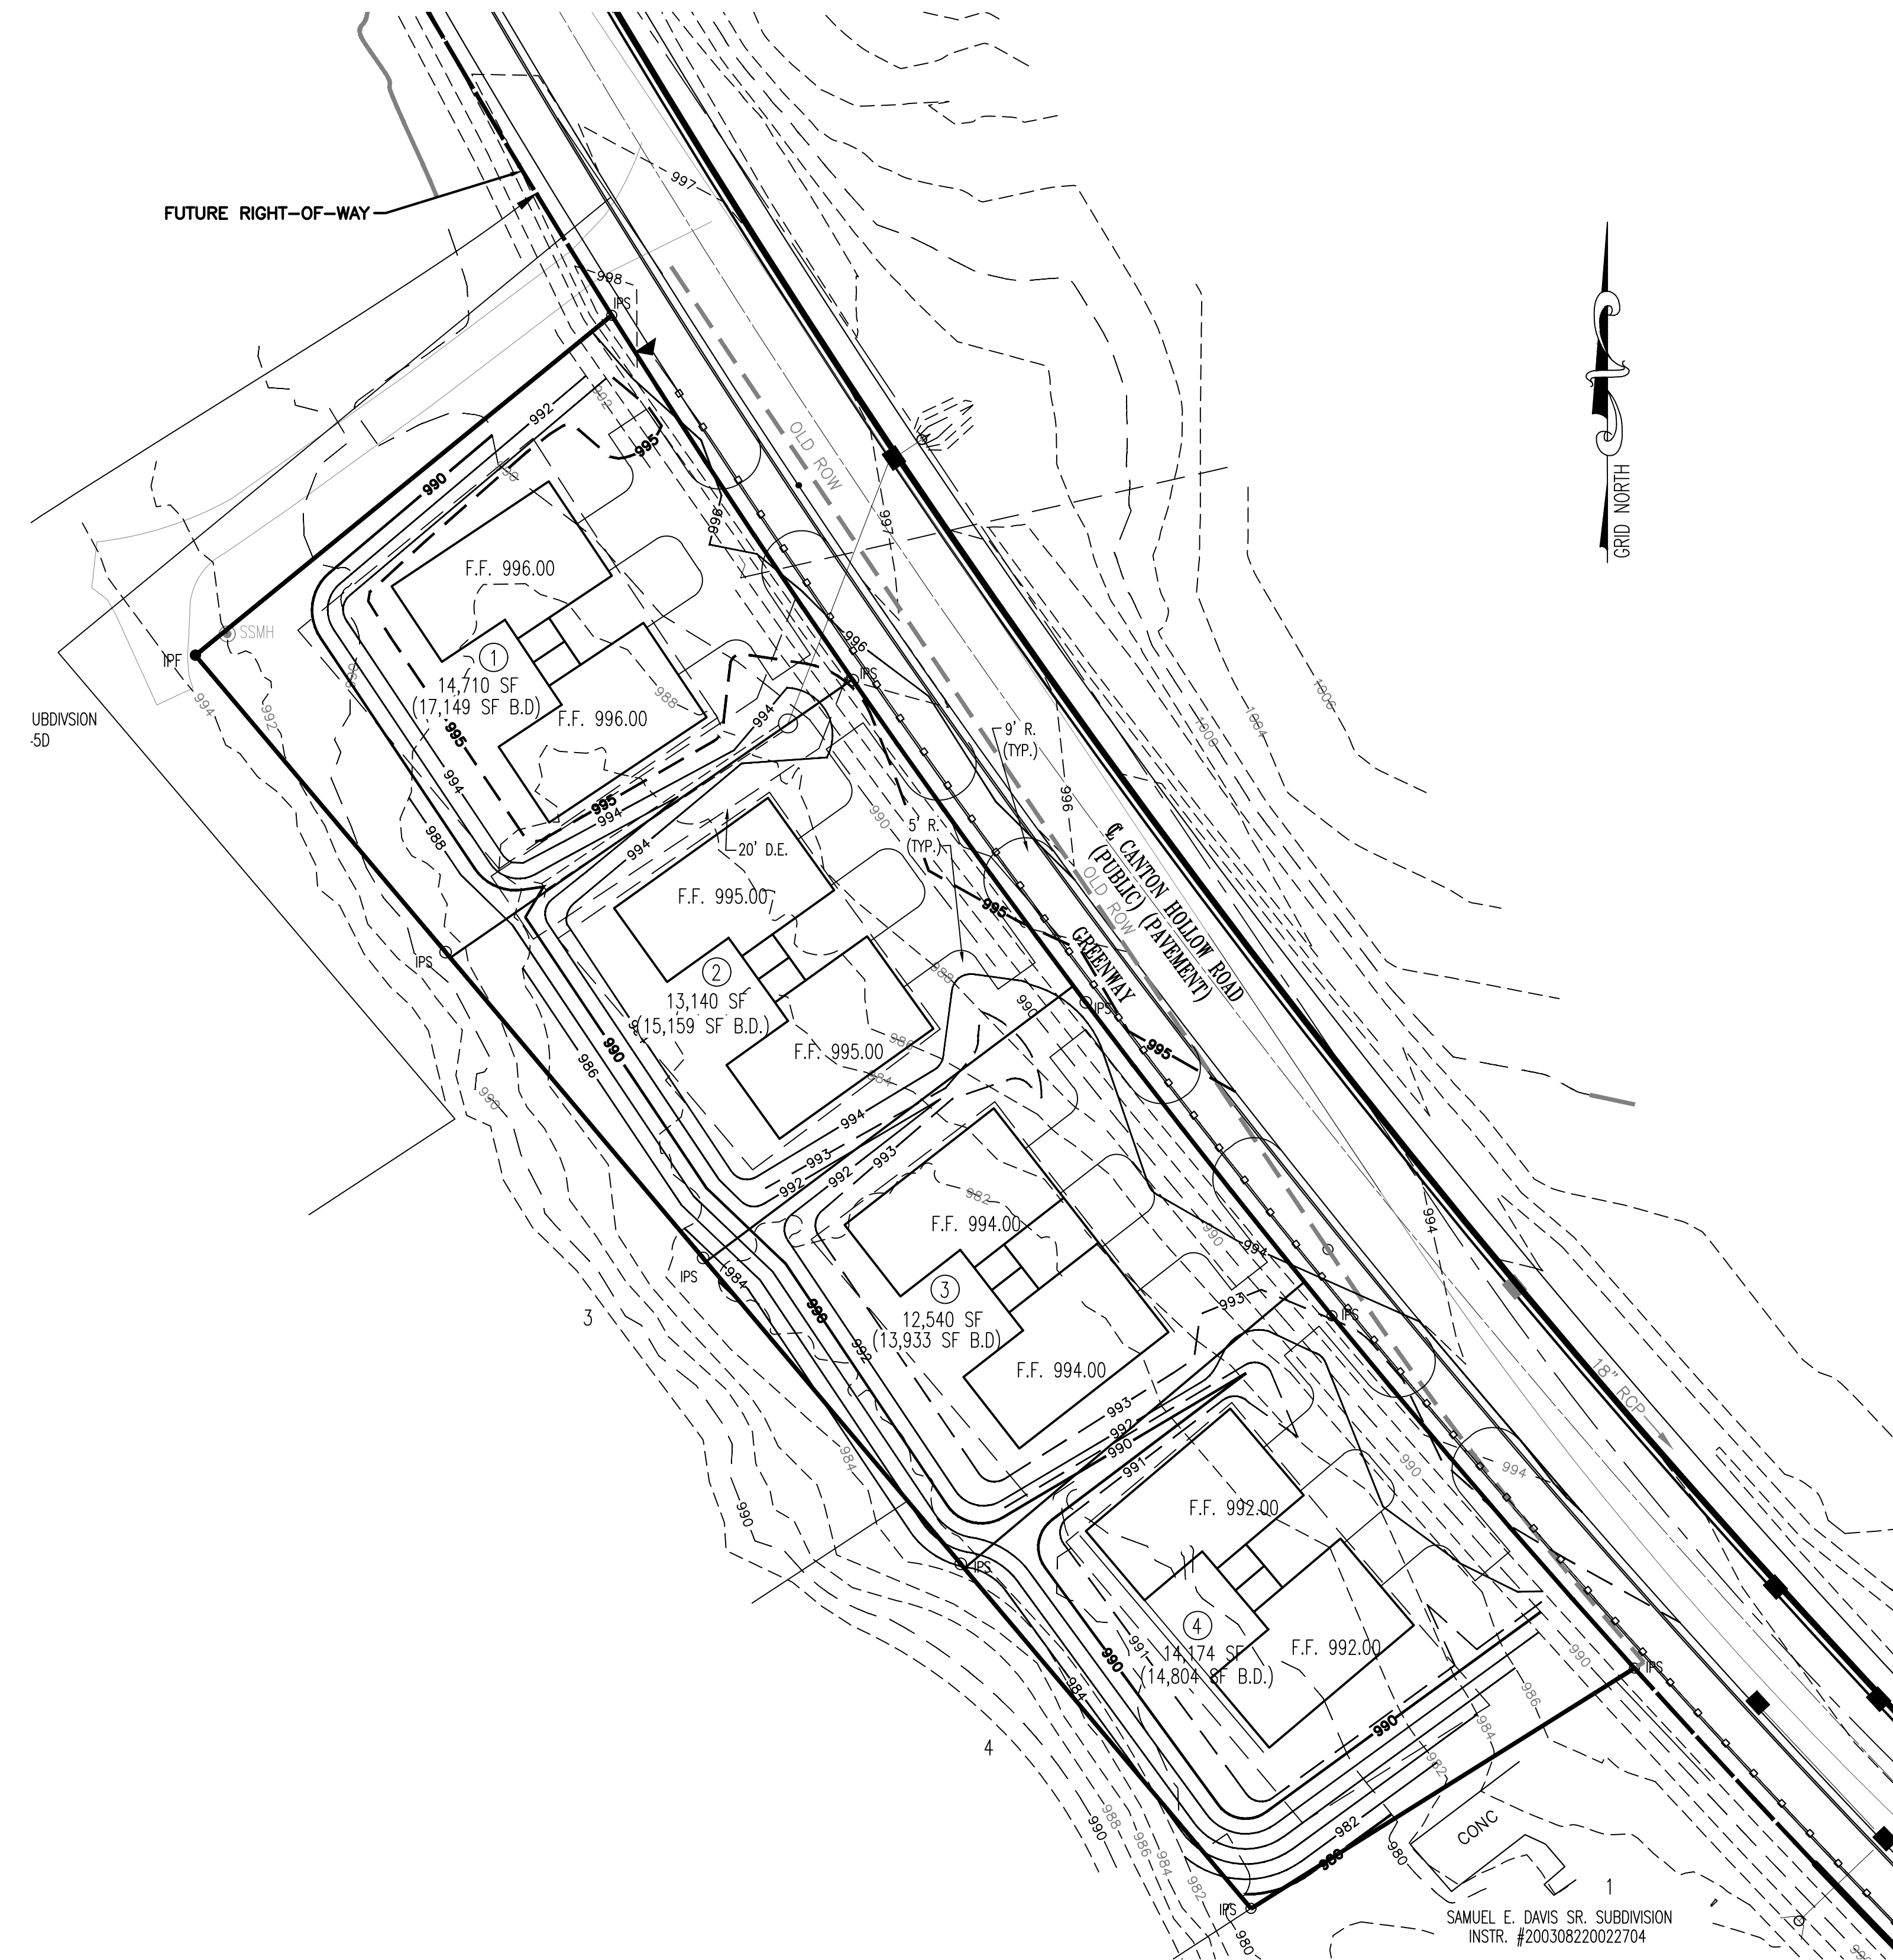


CONFIRMATION
TENNESSEE ONE-CALL
1-800-351-1111
RECORD AND SAVE YOUR CONFIRMATION
NUMBER.

ATSON, HIMES, NORVELL & POE
REGISTERED ENGINEERS & LAND SURVEYORS
 4334 PAPERMILL DRIVE
 KNOXVILLE, TENNESSEE 37909
 PHONE: (865) 588-6472
 FAX: (865) 588-6473
 email@bhn-p.com

OWNER/DEVELOPER:
HUBER PROPERTIES LLC,
213 FOX RD.
KNOXVILLE, TN 37922
PHONE: (865) 567-8100

Revised: 2/25/2019

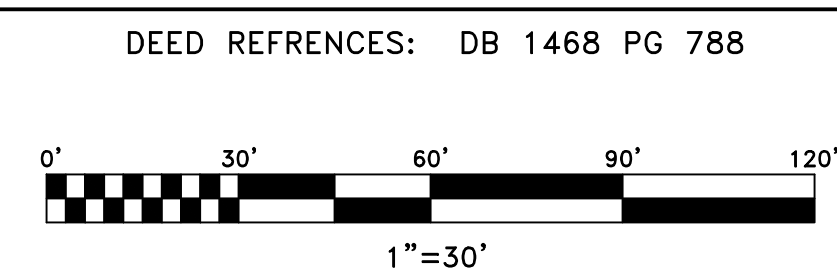

GRADING & DRAINAGE PLAN FOR
2 PROPERTIES CANTON HOL
TAX MAP 143, PARCELS 6.01 & 6.04
DISTRICT 6, KNOX COUNTY, TENNESSEE

SHEET 1 OF 1

Q:\25035\25035.DWG