


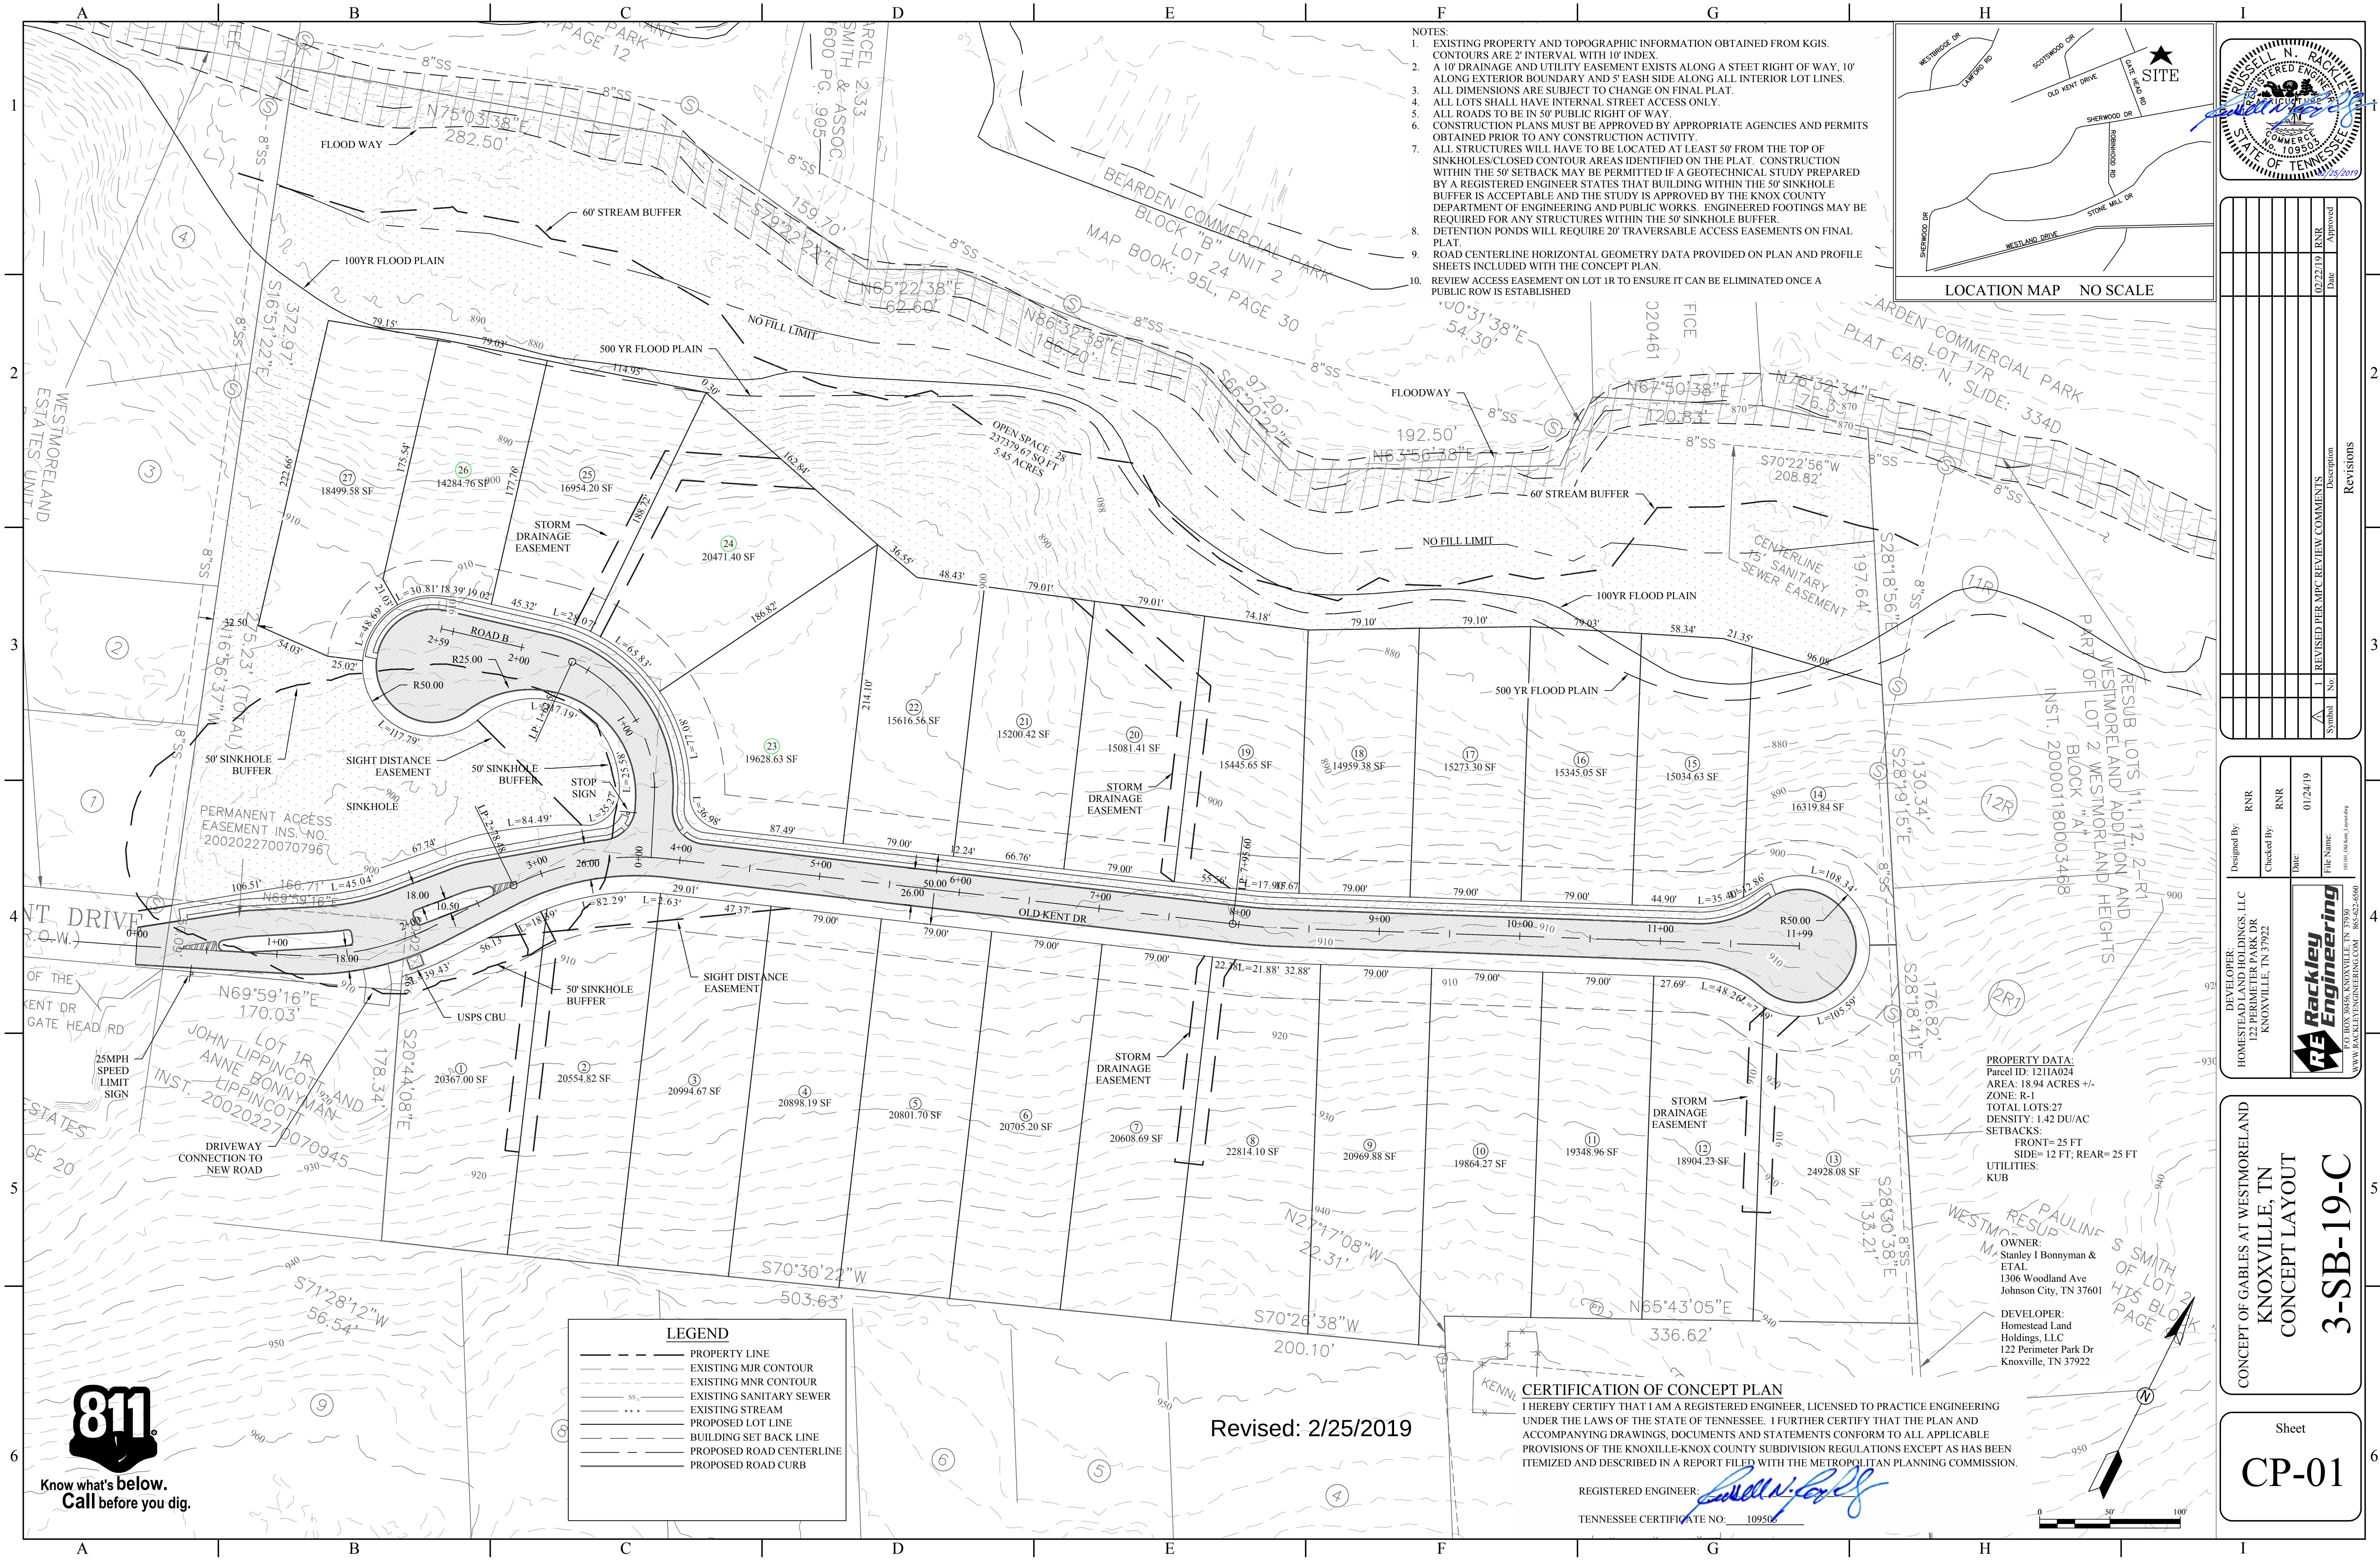

REVISIONS

No.	Date	Description
1	02/22/19	REVISED PER MPC REVIEW COMMENTS

Designed By: RNR
Checked By: RNR
Date: 02/24/19
File Name: 101101 Old Kent Layout.dwg
Rackley Engineering
PO BOX 3068, KNOXVILLE, TN 37930
WWW.RACKLEYENGINEERING.COM 865-622-6500

CONCEPT OF CABLES AT WESTMORELAND KNOXVILLE, TN
CONCEPT LAYOUT

3-SB-19-C

Sheet
CP-01




Line Table: Alignments				
Line #	Length	Direction	Start Station	End Station
L5	42.87	N23° 22' 37.29"W	0+00.00	0+42.87
L6	75.93	S76° 31' 06.78"W	1+82.68	2+58.60
L2	56.13	N36° 18' 19.09"E	2+17.48	2+73.62
L3	414.76	N70° 07' 48.28"E	3+91.69	8+06.44
L4	372.57	N65° 34' 17.90"E	8+26.33	11+98.90

Curve Table: Alignments					
Curve #	Radius	Length	Chord Direction	Start Station	End Station
C1	200.00	107.07	N51° 38' 31.47"E	1+10.41	2+17.48
C2	200.00	118.07	N53° 13' 03.69"E	2+73.62	3+91.69
C3	250.00	19.89	N67° 51' 03.09"E	8+06.44	8+26.33
C4	100.00	139.81	N63° 25' 45.26"W	0+42.87	1+82.68

OLD KENT DR PROFILE

ROAD WILL BE POSTED 25MPH SPEED LIMIT

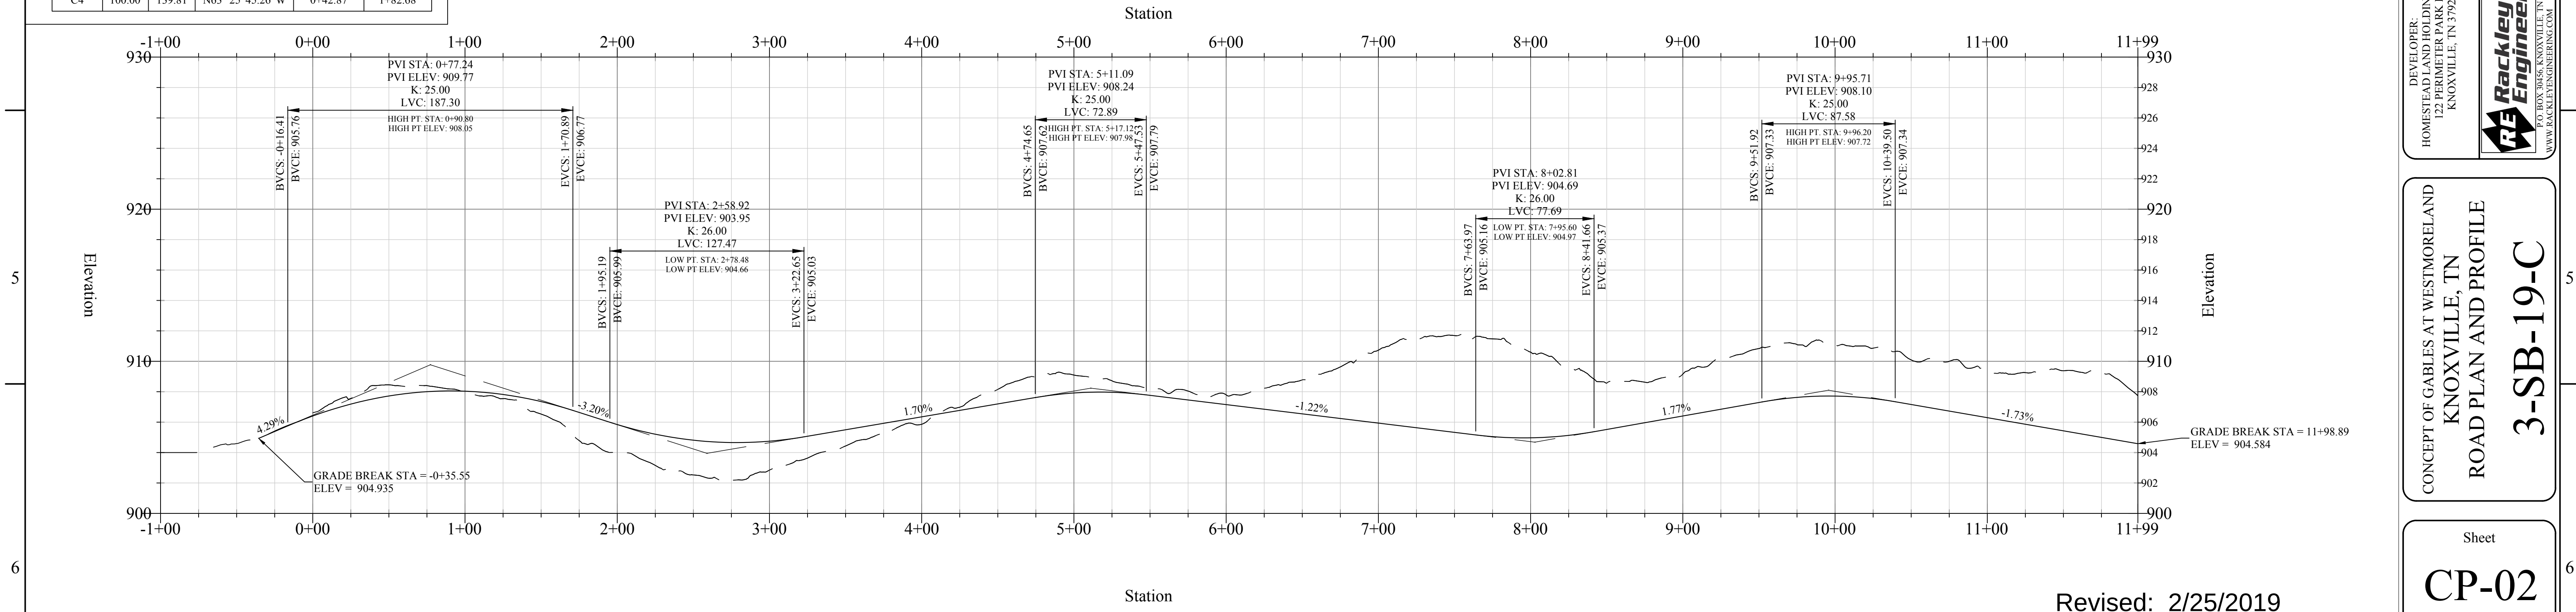

Revisions			
No.	Description	Date	Approval
1	REVISED PER MPC REVIEW COMMENTS	02/22/19	RNR

Designed By: RNR
Checked By: RNR
Date: 01/24/19
File Name: 101 Old Kent Landmark
DEVELOPER: HOMESTEAD LAND HOLDINGS, LLC
122 PERIMETER PARK DR
KNOXVILLE, TN 37922
Rackley Engineering
PO BOX 3058, KNOXVILLE, TN 37930
WWW.RACKLEYENGINEERING.COM 865-622-6500

CONCEPT OF CABLES AT WESTMORELAND
KNOXVILLE, TN
ROAD PLAN AND PROFILE
3-SB-19-C

Sheet
CP-02

Revised: 2/25/2019

