


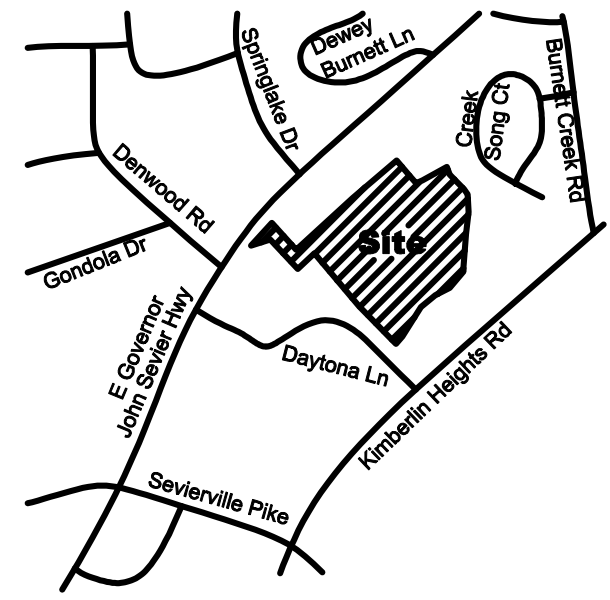
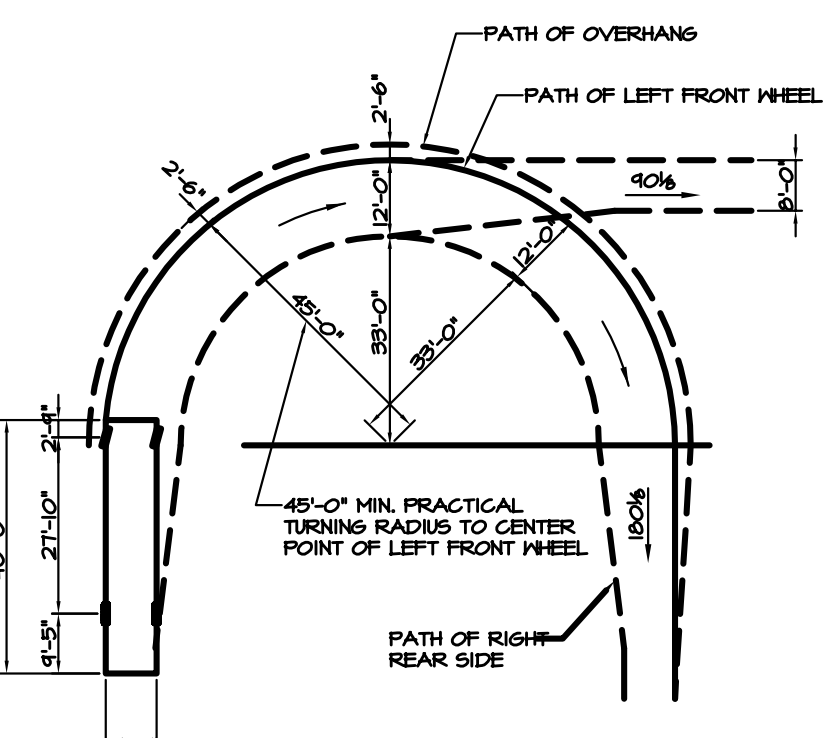


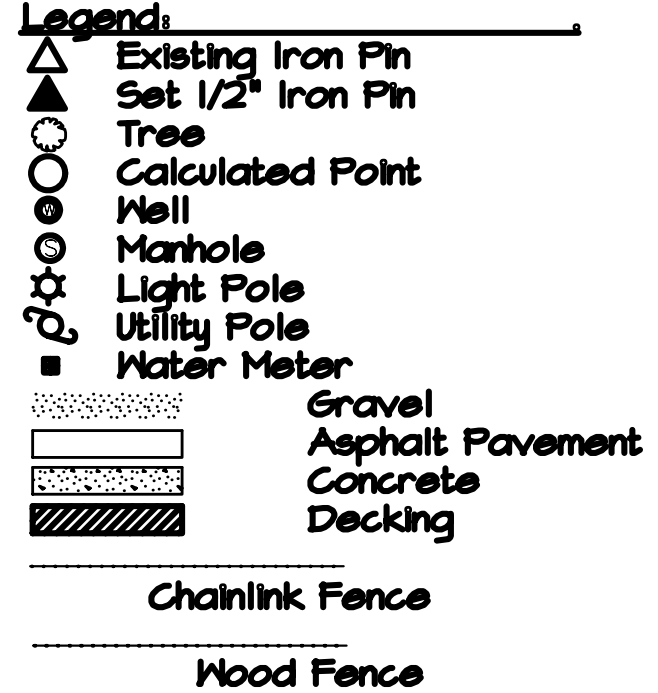

SITE LOCATION MAP
NTS

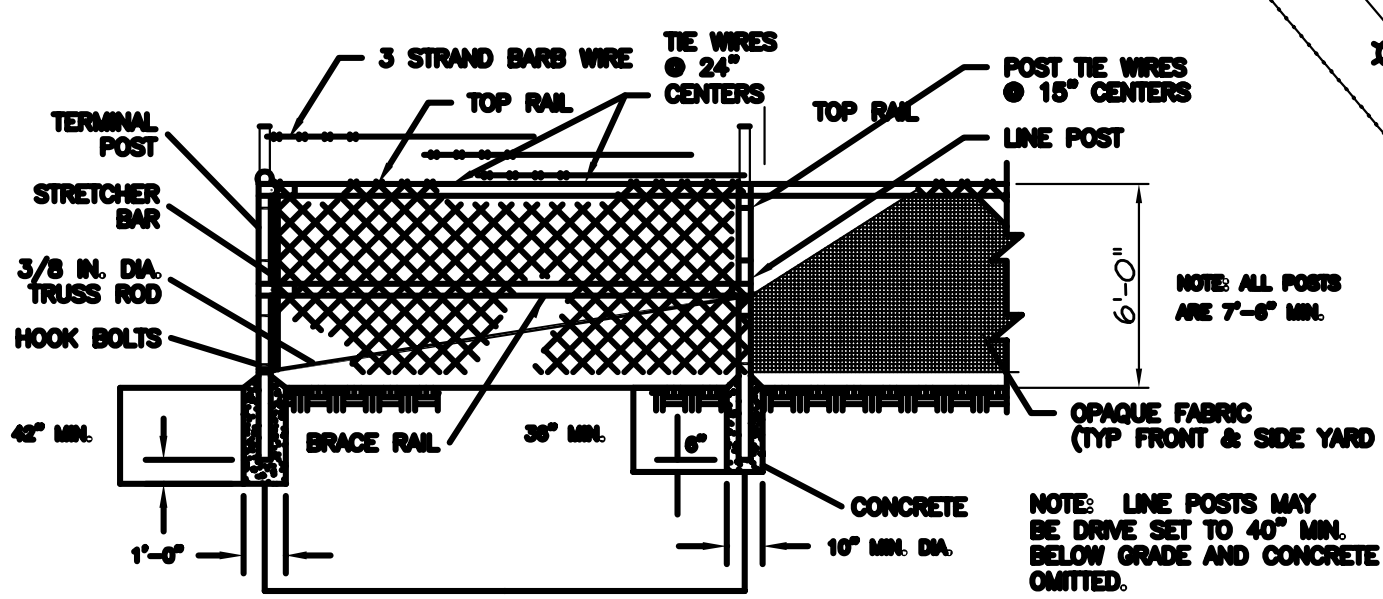

40'-0" STRAIGHT BODY RV
MIN. PRACTICAL TURNING RADIUS OF 45'-0"
3 RADIUS DETAIL
SDI N.T.S.

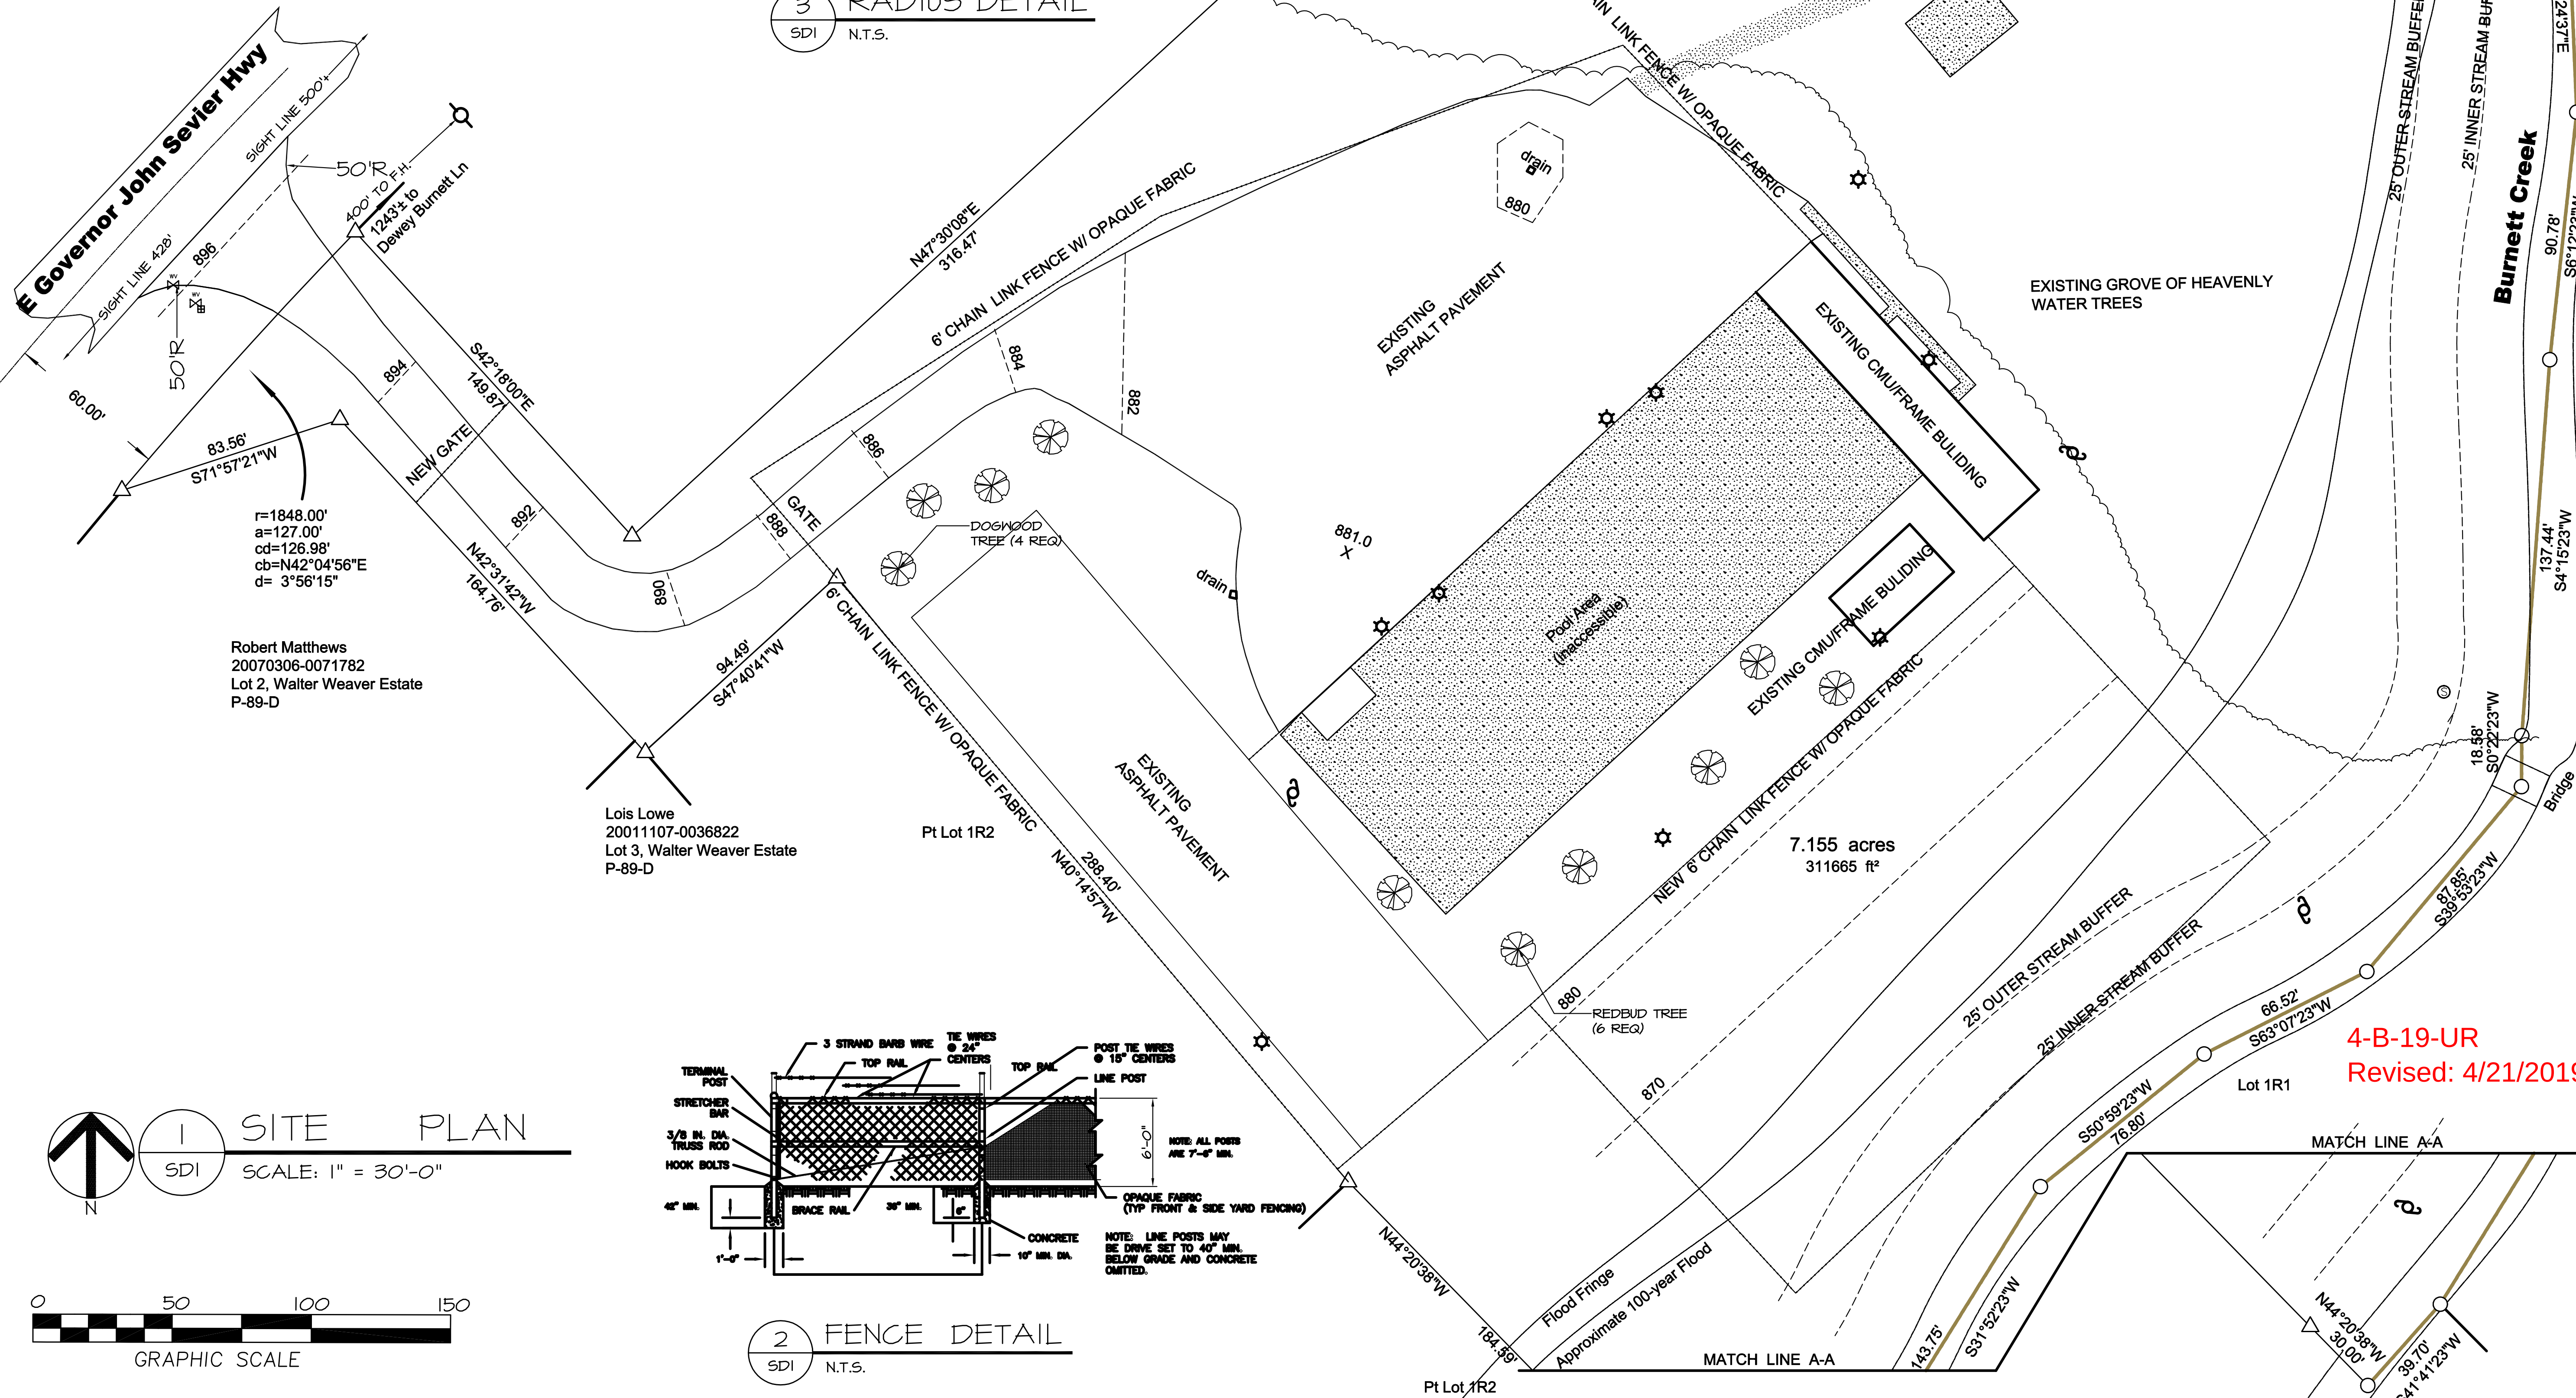

2 FENCE DETAIL
SDI N.T.S.

SELF STORAGE

DEVELOPMENT

608 E. GOV. JOHN SEVIER HWY.
KNOXVILLE, TENNESSEE 37920

MR. KEN GILREATH
19020

PRELIMINARY
ISSUED FOR
MPC REVIEW

R. LEN JOHNSON & ASSOCIATES

Architects, Construction Analysts & Inspectors

J & A

724 TAYLOR ROAD, KNOXVILLE, TN 37920 (VOL) (865) 573-1148

Drawing Description.....

SITE
DEVELOPMENT
PLAN & DETAILS

REVISIONS	
No.	Date
0	ISSUE FOR MPC REVIEW 20 MAR 18

Plot Scale 1" = 20'

Drn. RLJ

Appd. RLJ

Project No. 19020

Date 20 MAR 18

Sh. No. 1

of 1

SD1

of 1