




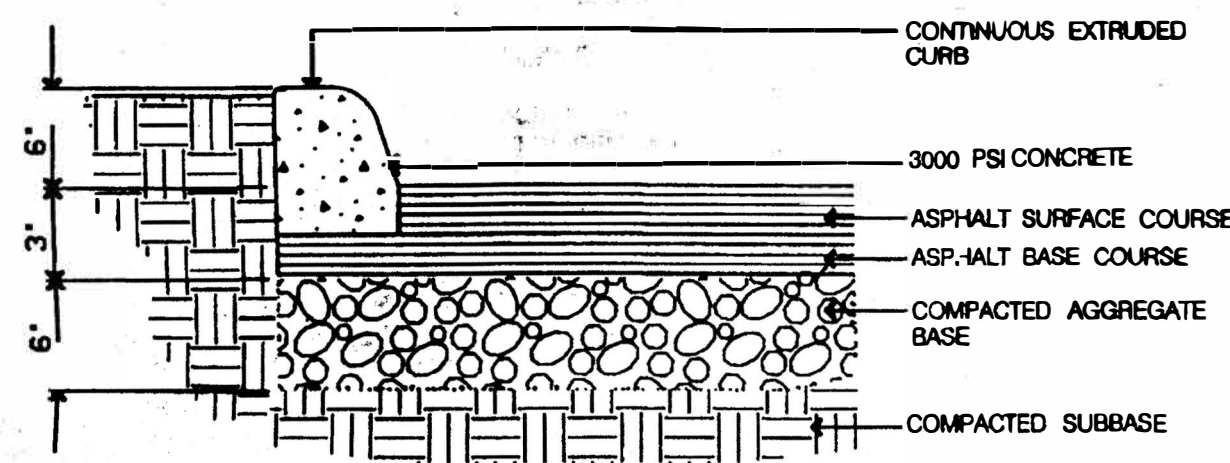


3
SPI
TYPICAL CURB
NOT TO SCALE

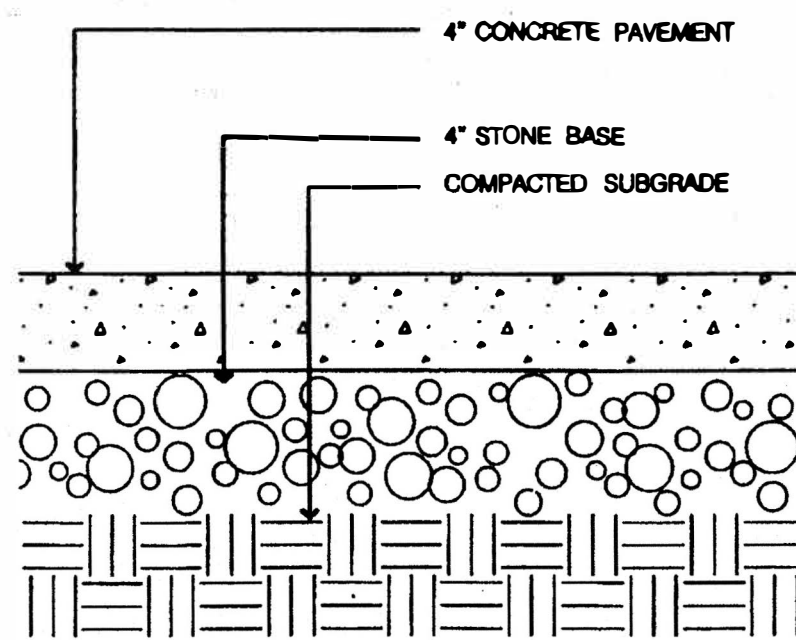


4
SPI
TYPICAL SIDEWALK SECTION
NOT TO SCALE

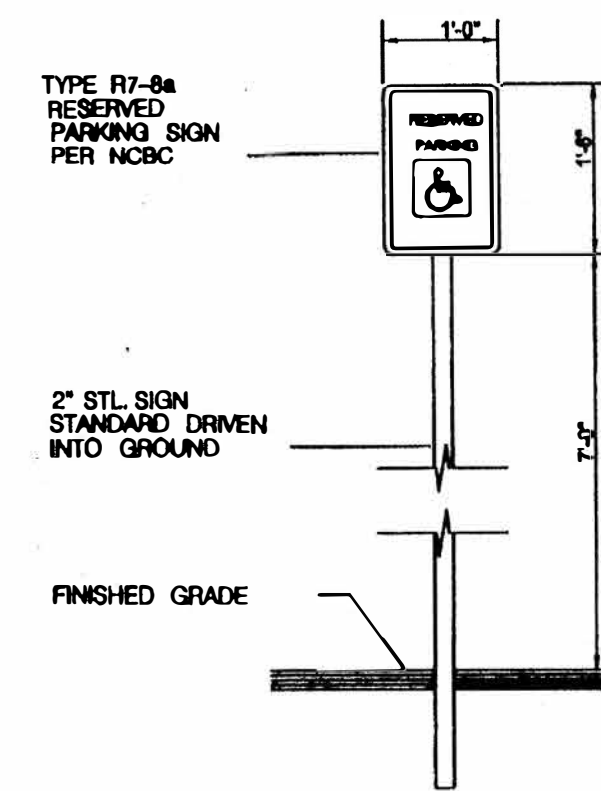


6
SPI
HANDICAP SIGN
NOT TO SCALE

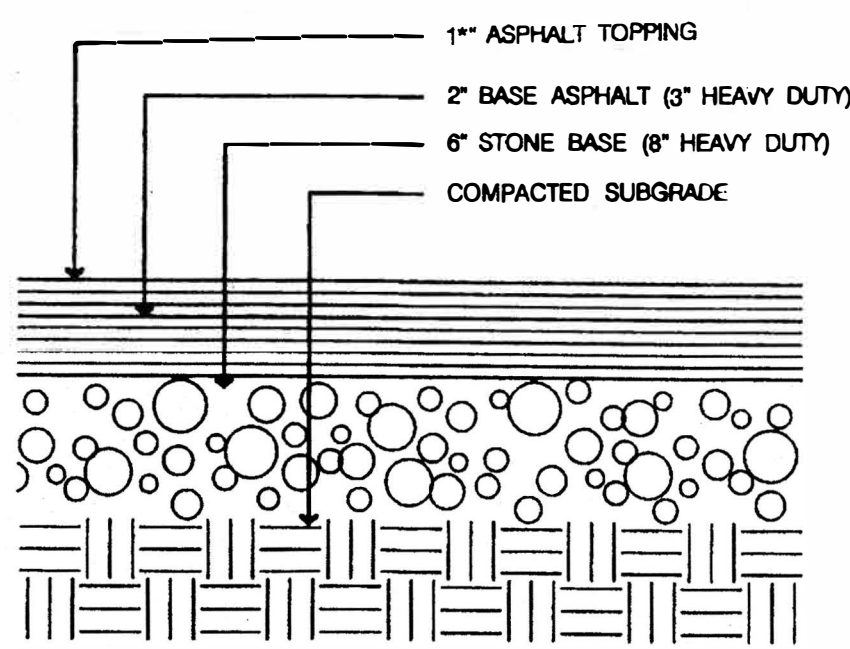

2
SPI
TYPICAL PAVING SECTION
NOT TO SCALE

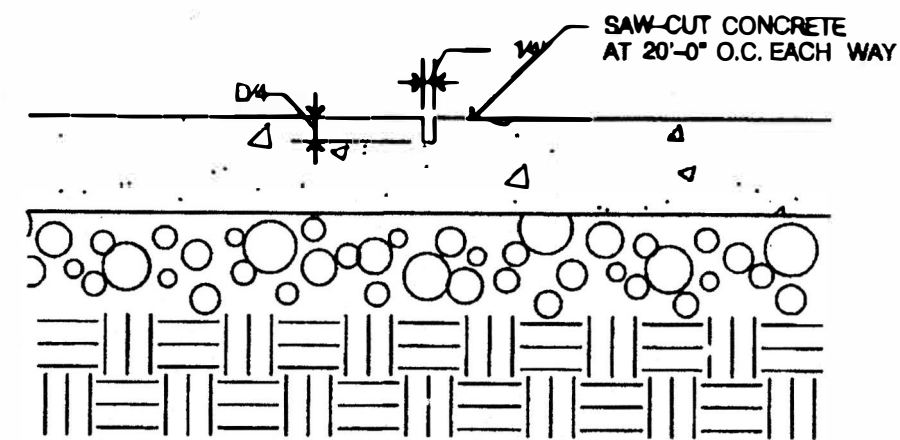

5
SPI
CONTROL JOINT DETAIL
NOT TO SCALE

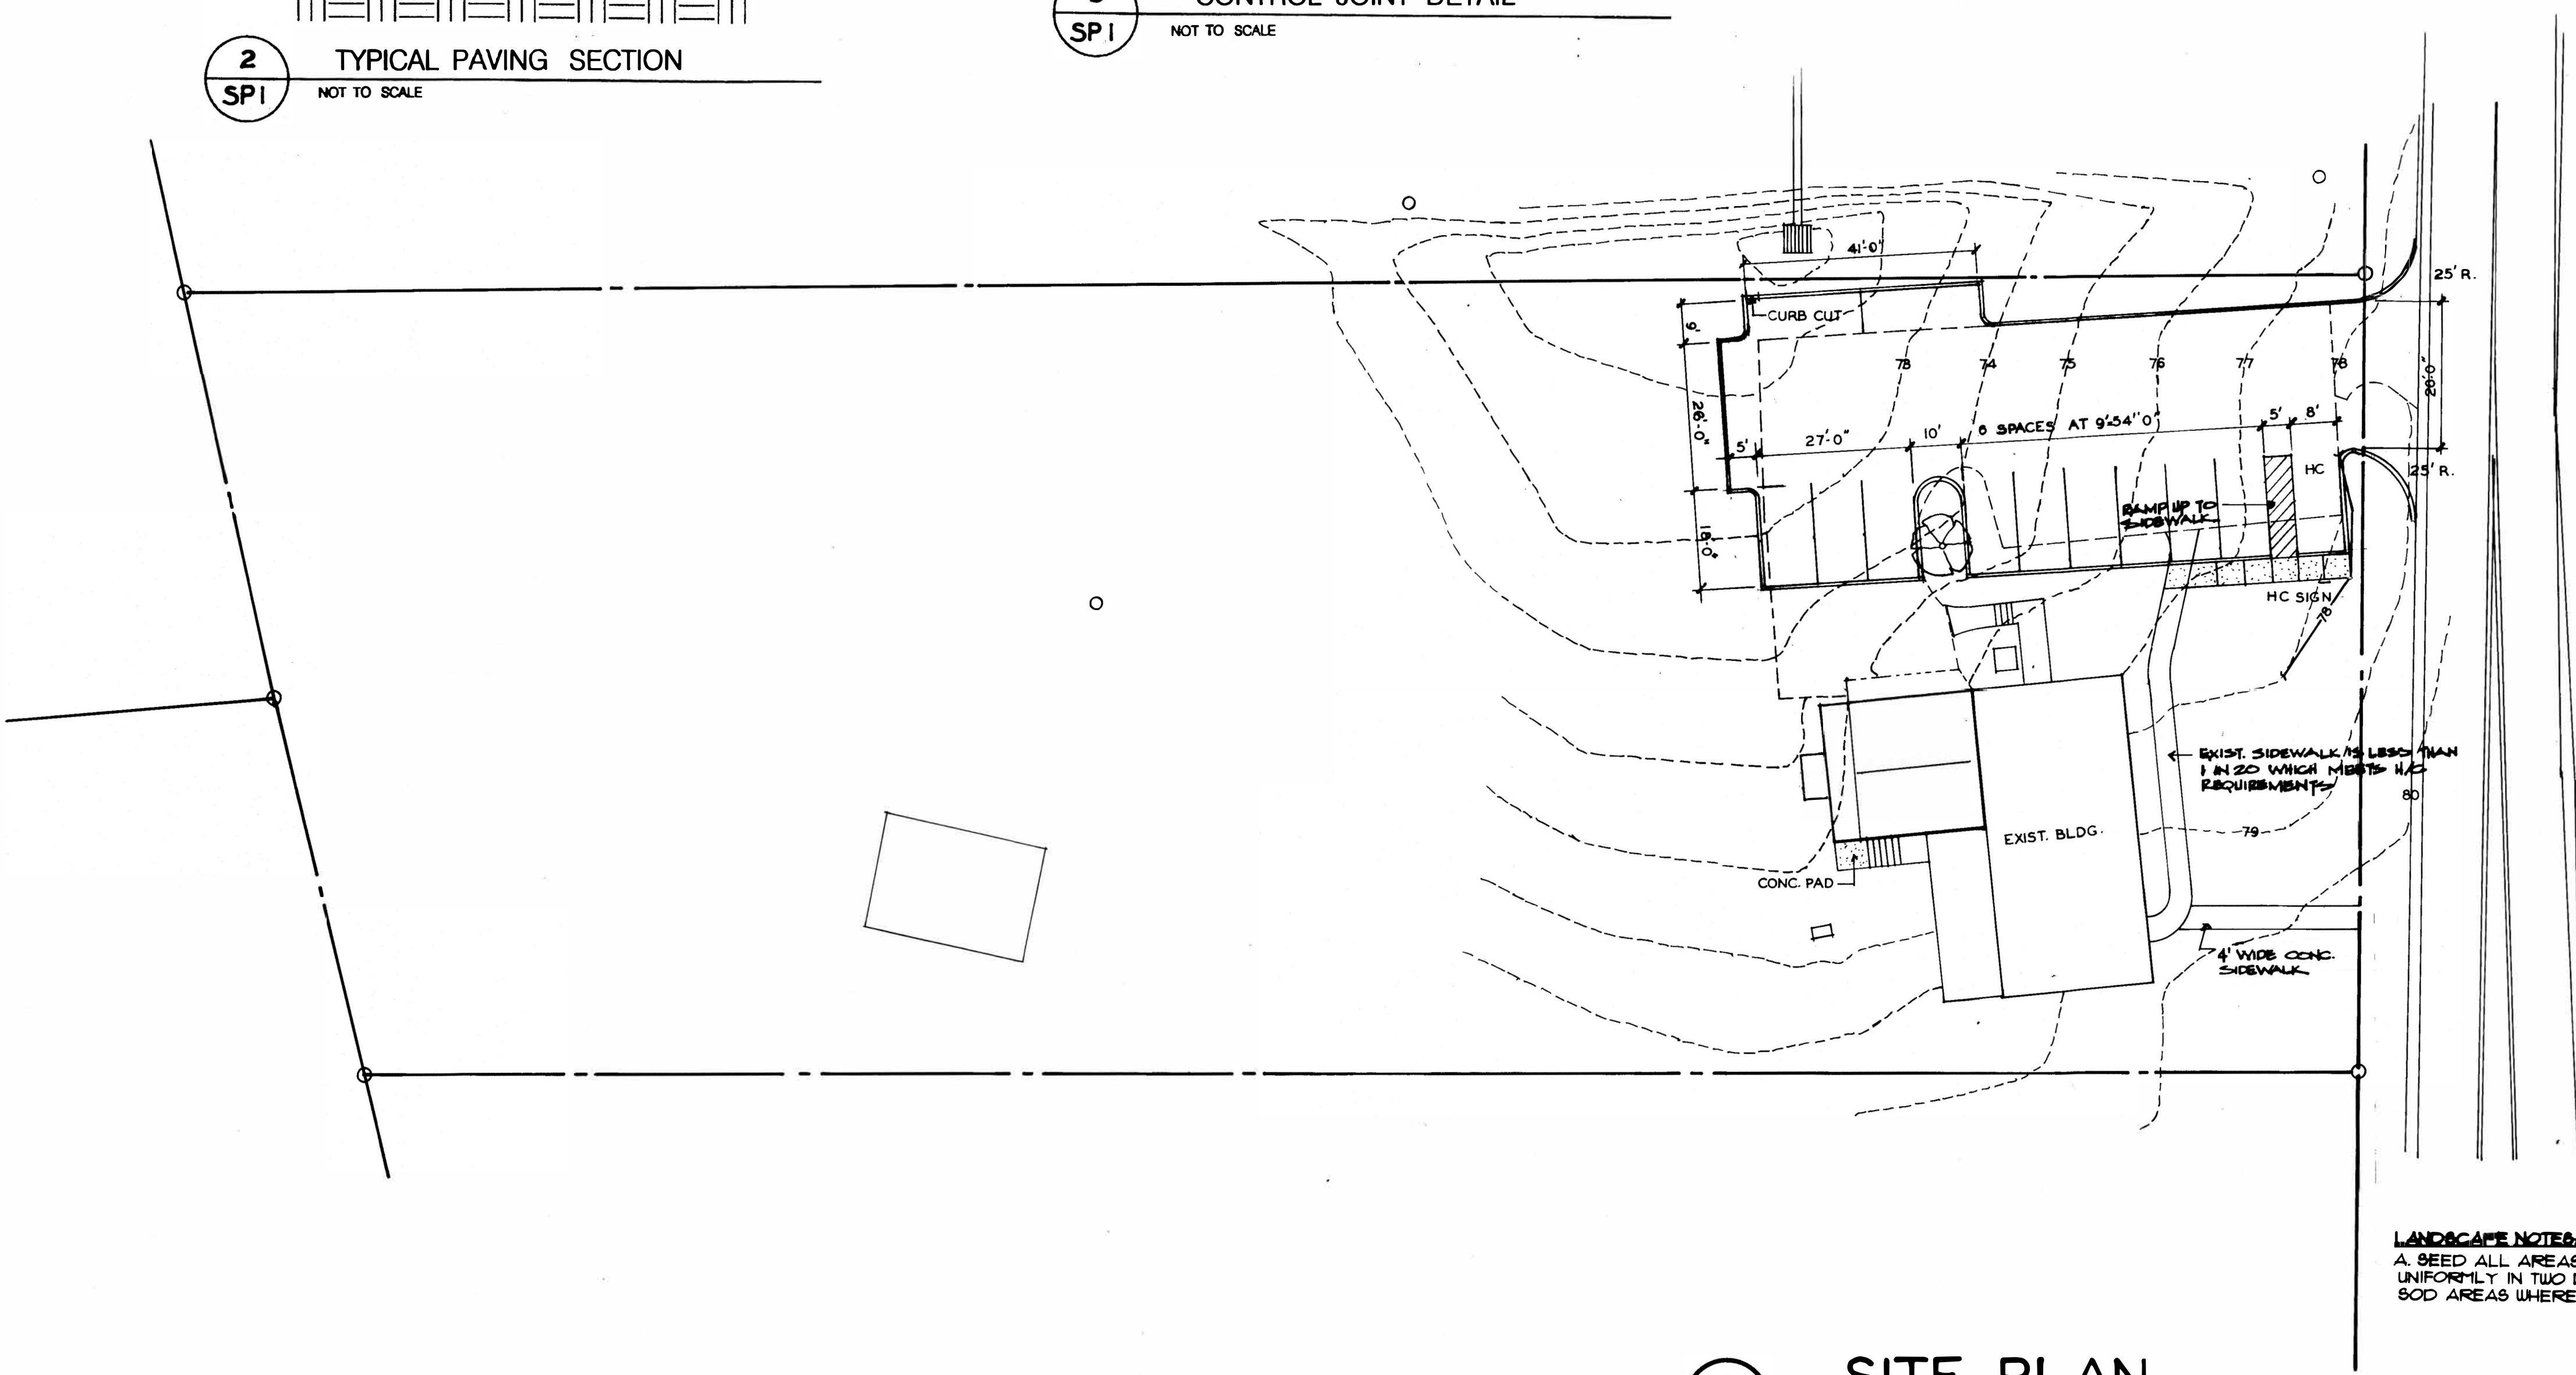

LANDSCAPE NOTES:
A. SEED ALL AREAS DISTURBED BY GRADING W/ KENTUCKY #31 FESCUE - SOW GRASS SEED UNIFORMLY IN TWO DIRECTIONS & PROTECT W/ STRAW TO A LOOSE DEPTH OF 1 TO 1 1/2\"/>

1
SPI
SITE PLAN
SCALE: 1\"/>

4-C-20-UR
Revised: 3/20/2020

GEORGE ARMOUR EWART ARCHITECT
404 BEARDEN PARK CIRCLE
KNOXVILLE, TN 37919
Phone: 865 - 602 - 7771
Fax: 865 - 602 - 7742
Web Site: www.georgeewart.com

ADDITION TO
REGGIE M. WADDELL DENTAL OFFICE
3629 NEAL DRIVE
KNOX, COUNTY, TN 37918



SITE PLAN

DATE: 3 FEB. 05
PROJECT NO.: 04145
PROJECT MGR.:

SP1