



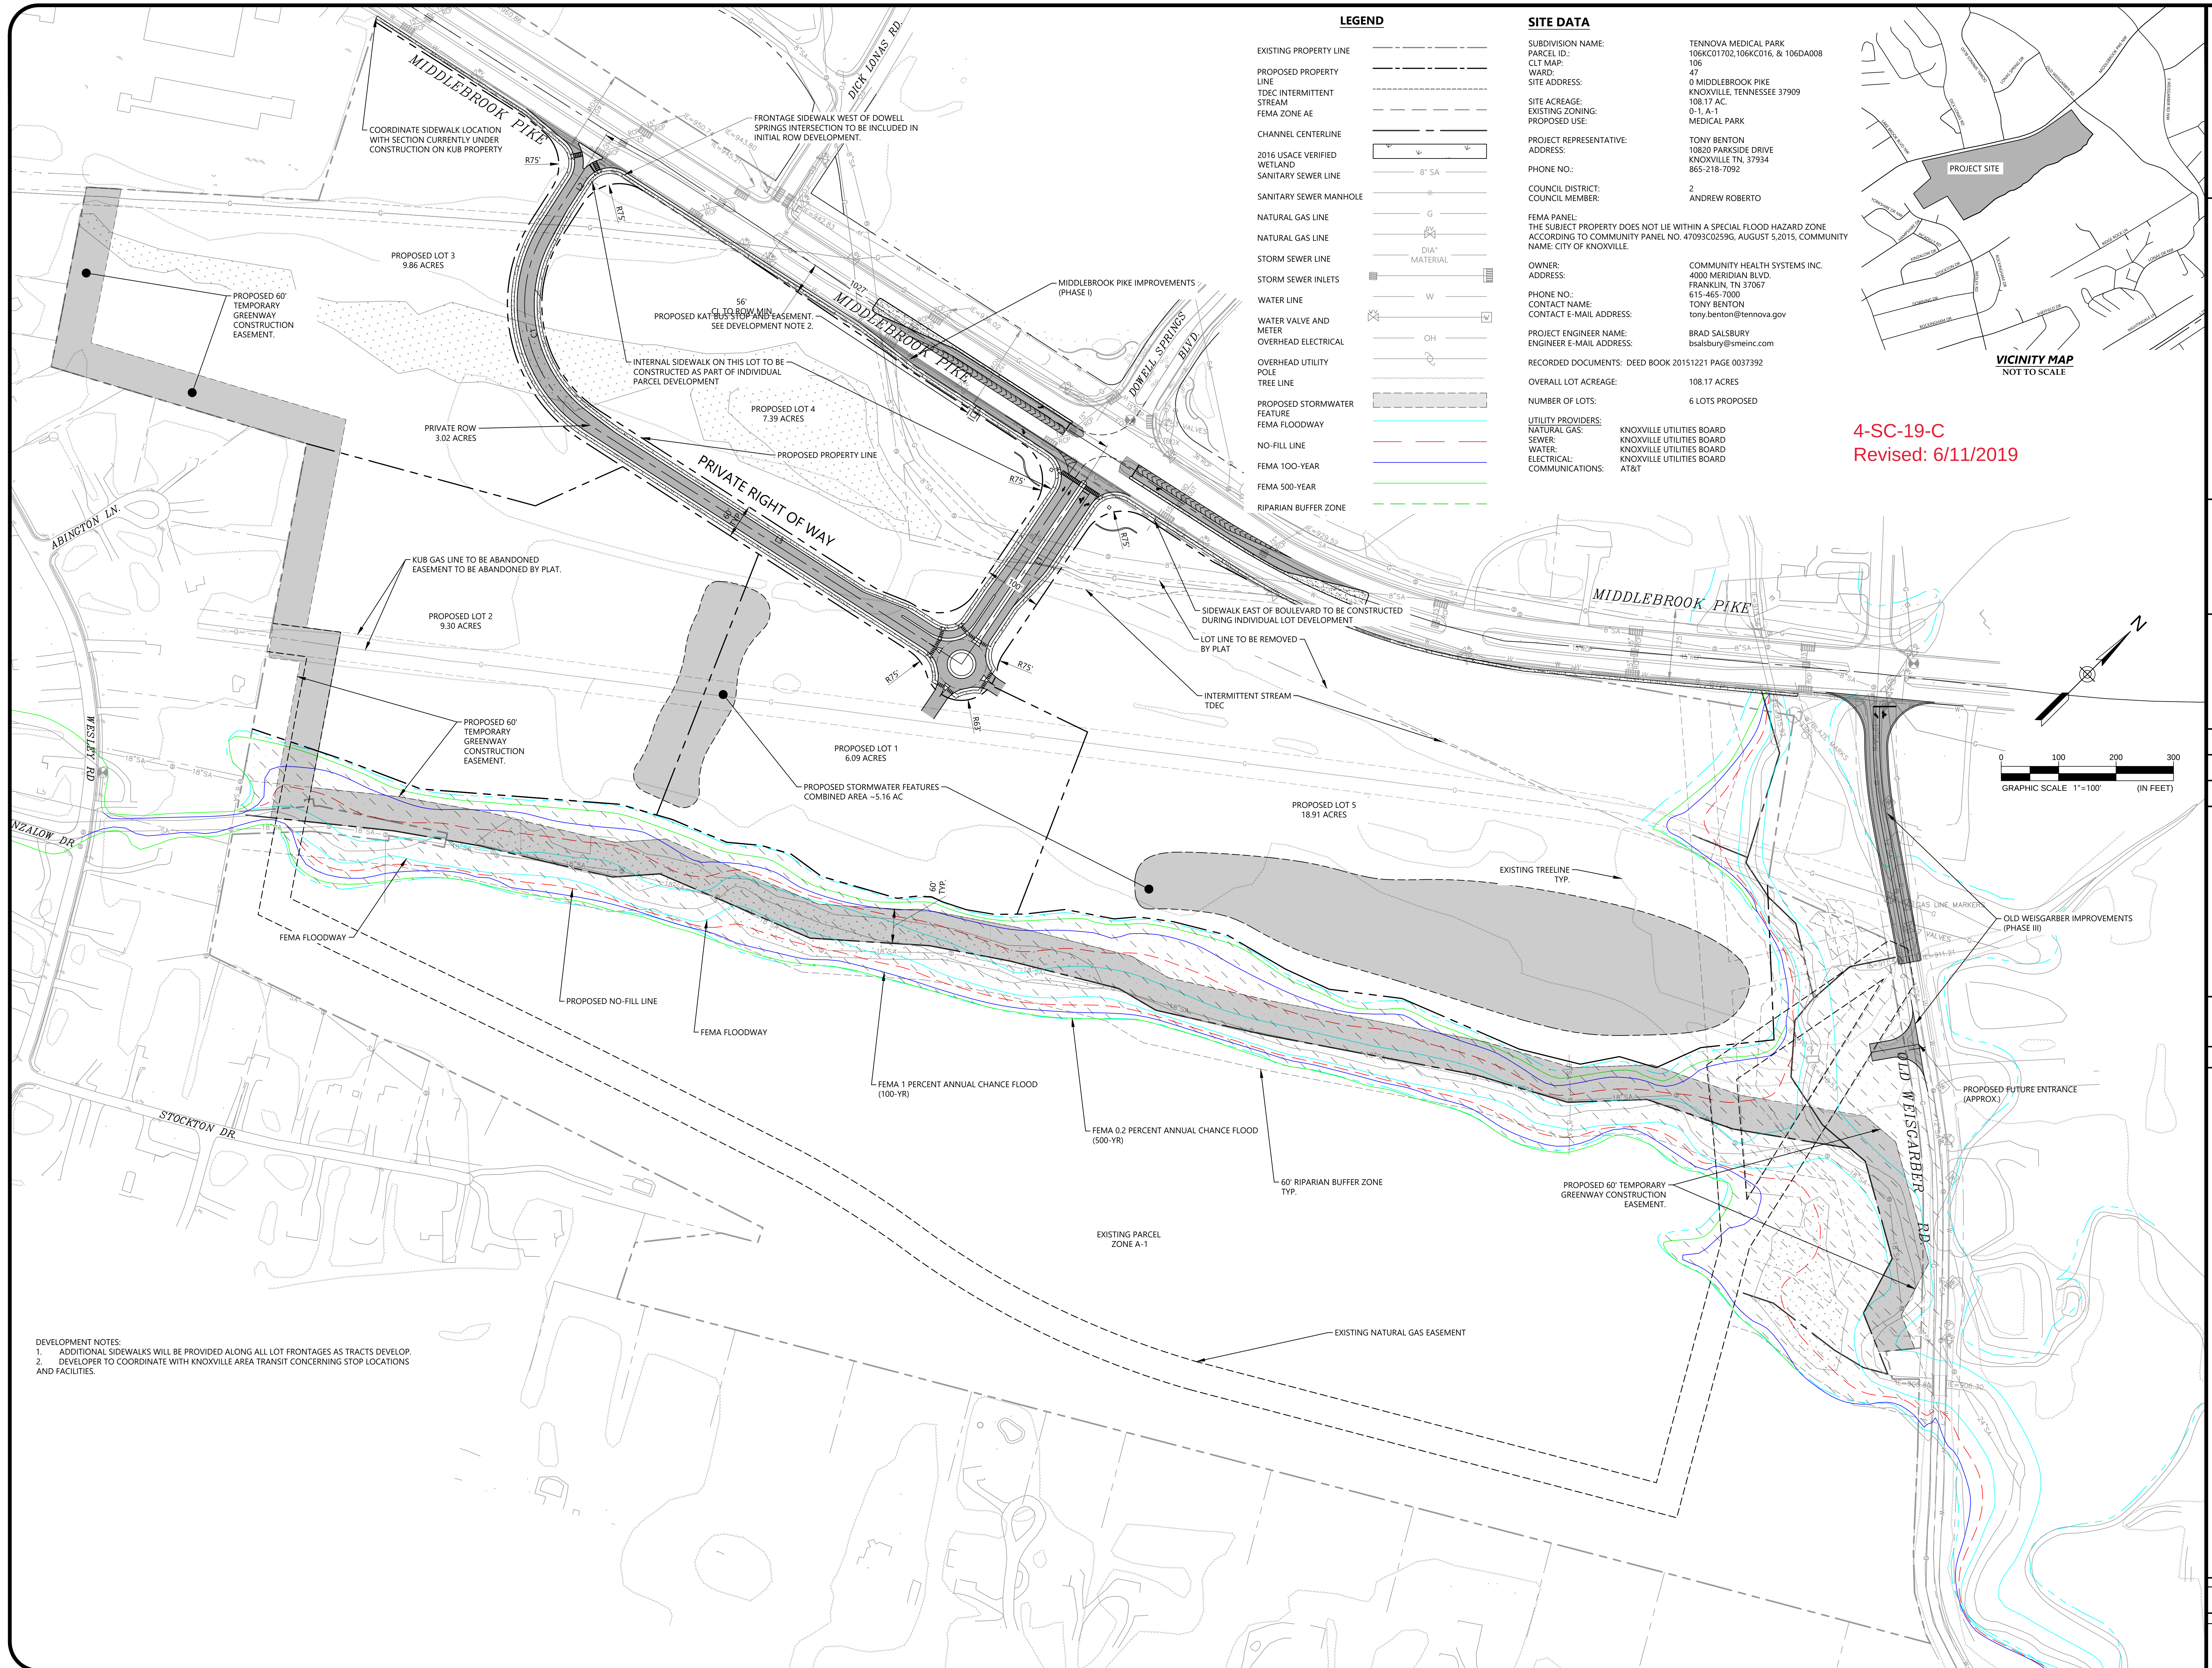

DEVELOPMENT NOTES:

1. ADDITIONAL SIDEWALKS WILL BE PROVIDED ALONG ALL LOT FRONTAGES AS TRACTS DEVELOP
2. DEVELOPER TO COORDINATE WITH KNOXVILLE AREA TRANSIT CONCERNING STOP LOCATIONS AND FACILITIES.

[illegible]

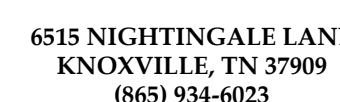

COMMUNITY HEALTH SYSTEMS INC.

[illegible]

ROAD EASEMENTS	CONCEPT PLAN OF TENNOVA MEDICAL PARK TENNOVA MEDICAL PARK KNOXVILLE, KNOX COUNTY, TENNESSEE
----------------	---


ROAD EASEMENTS

INCEPT PLAN OF TENNOVA MEDICAL PARK
TENNOVA MEDICAL PARK


PROJECT NUMB	
--------------	--

DRAWING NUMBER

CP-3

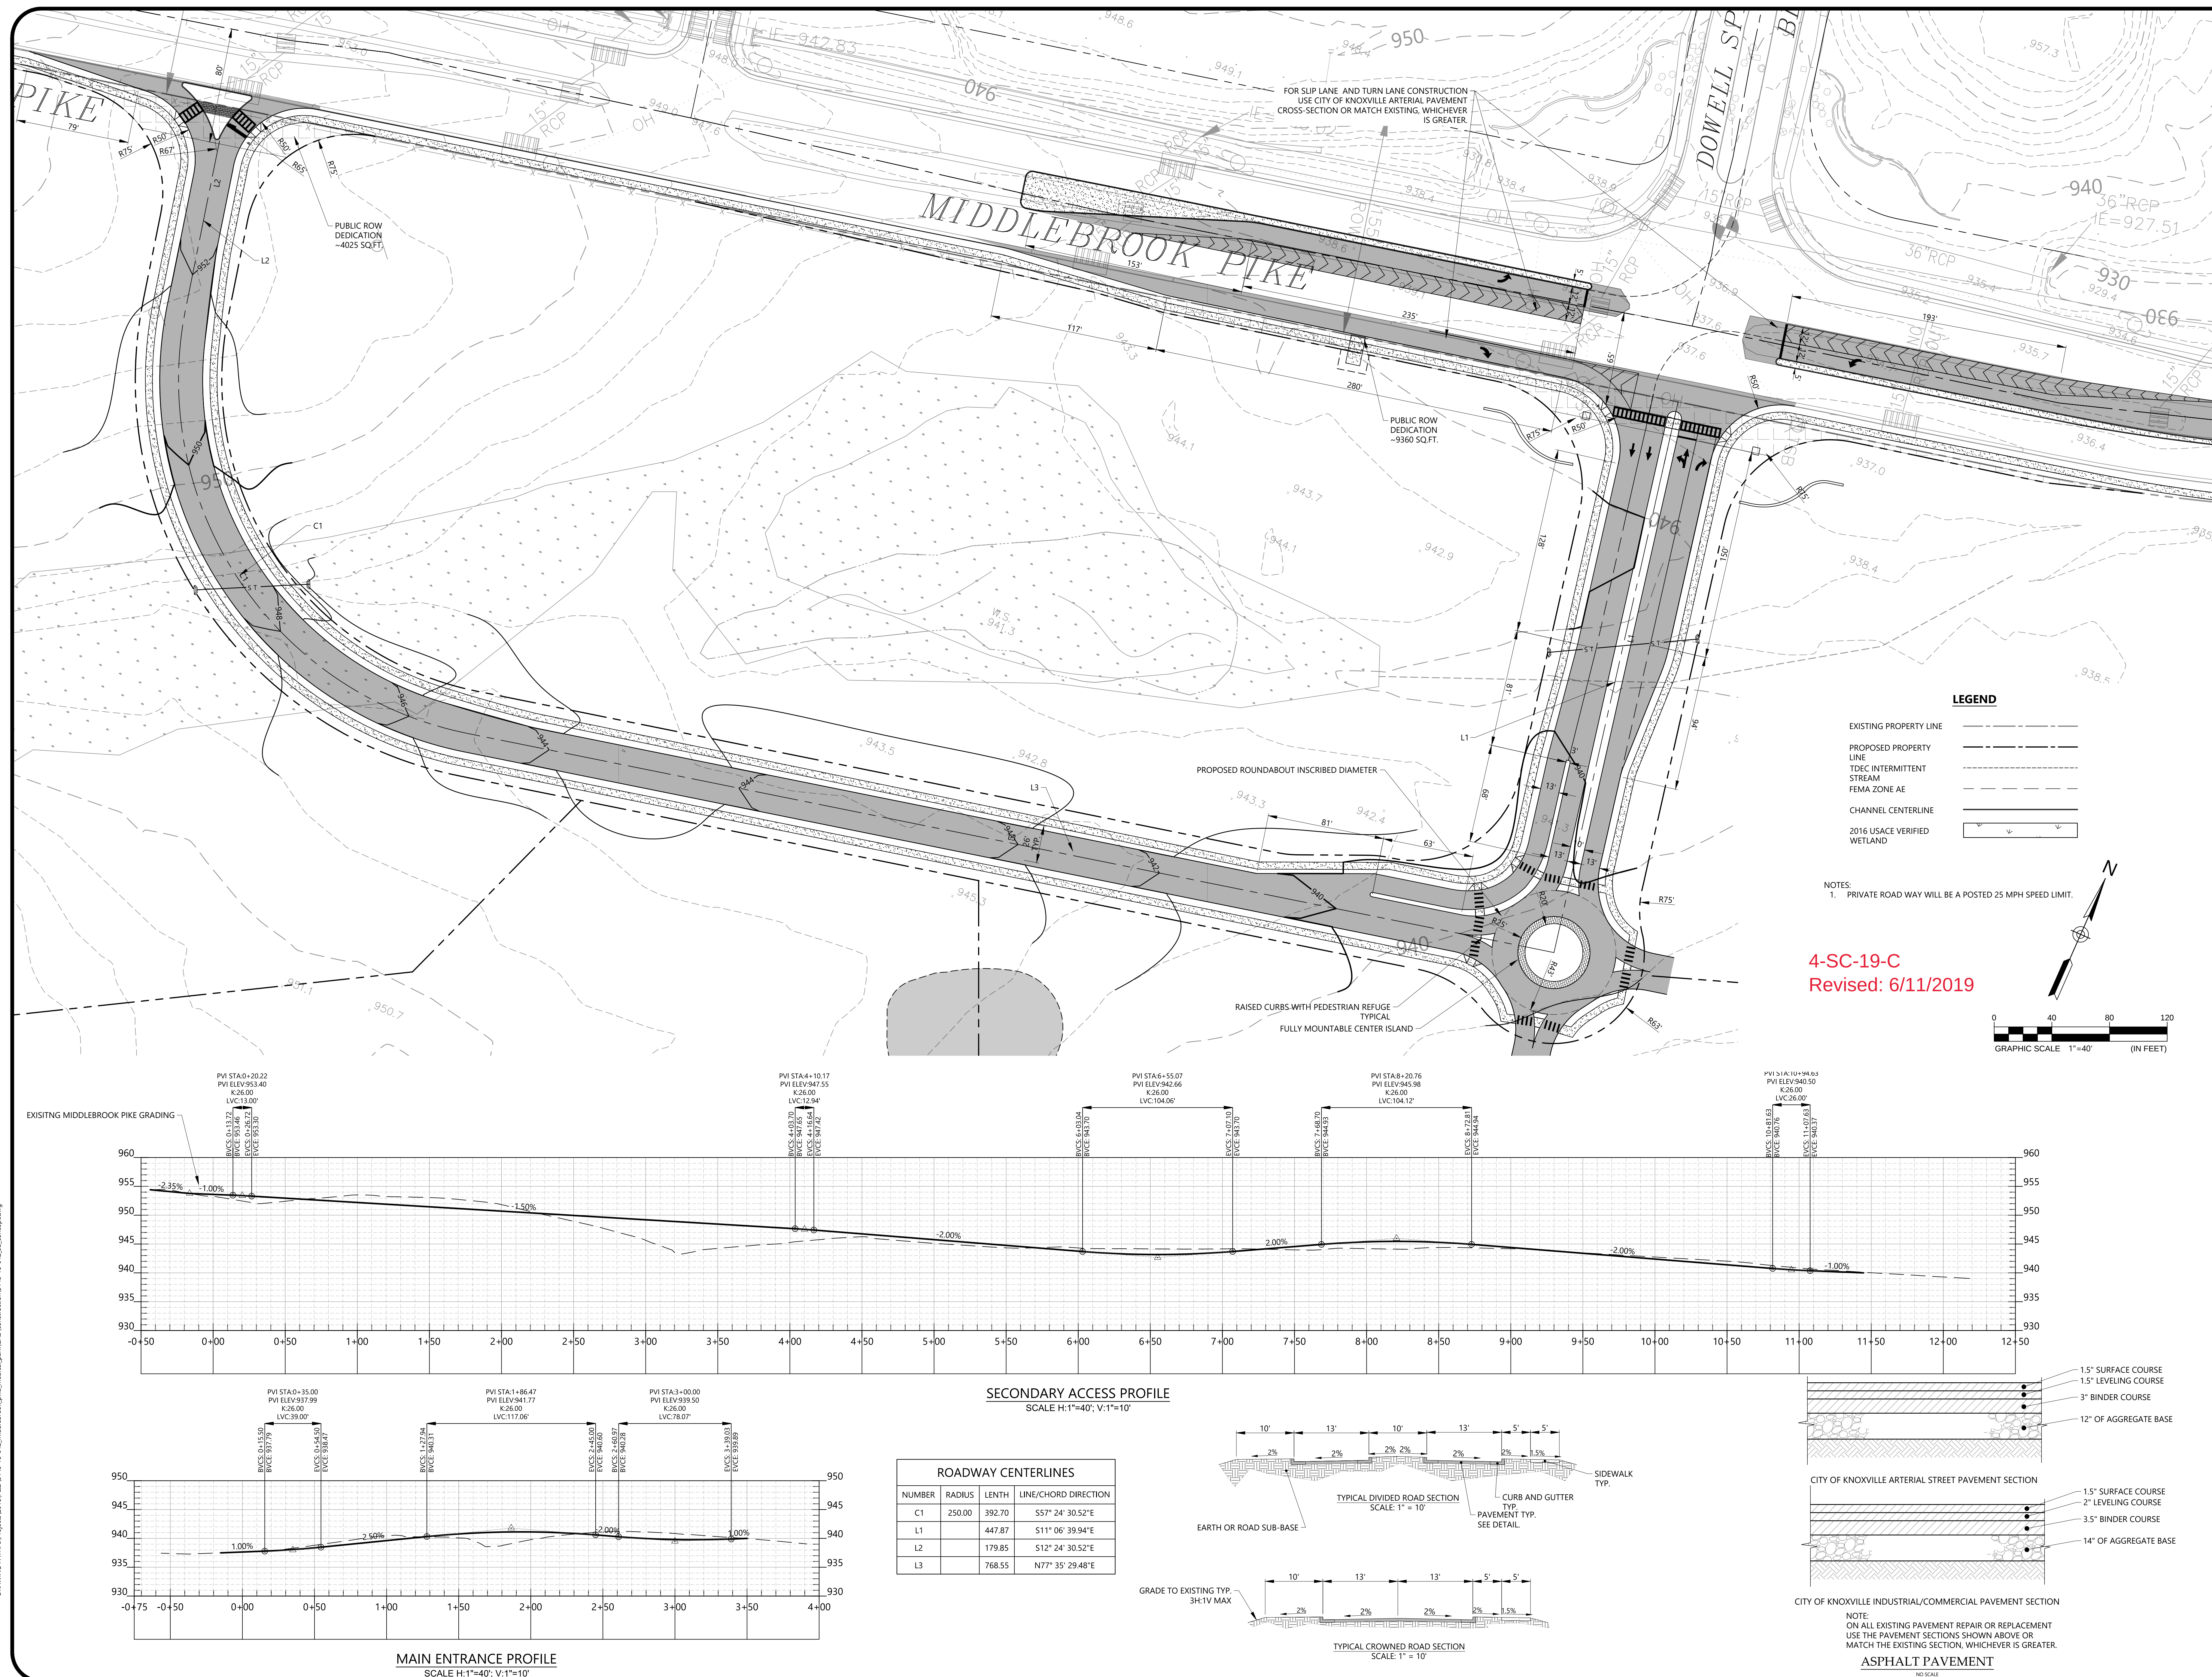

Drawing path: t:\Projects\2018\18-012_middlebrook_pike_medical_park\CAD\construction\5143-18-012_sd_EXHIBIT.dwg

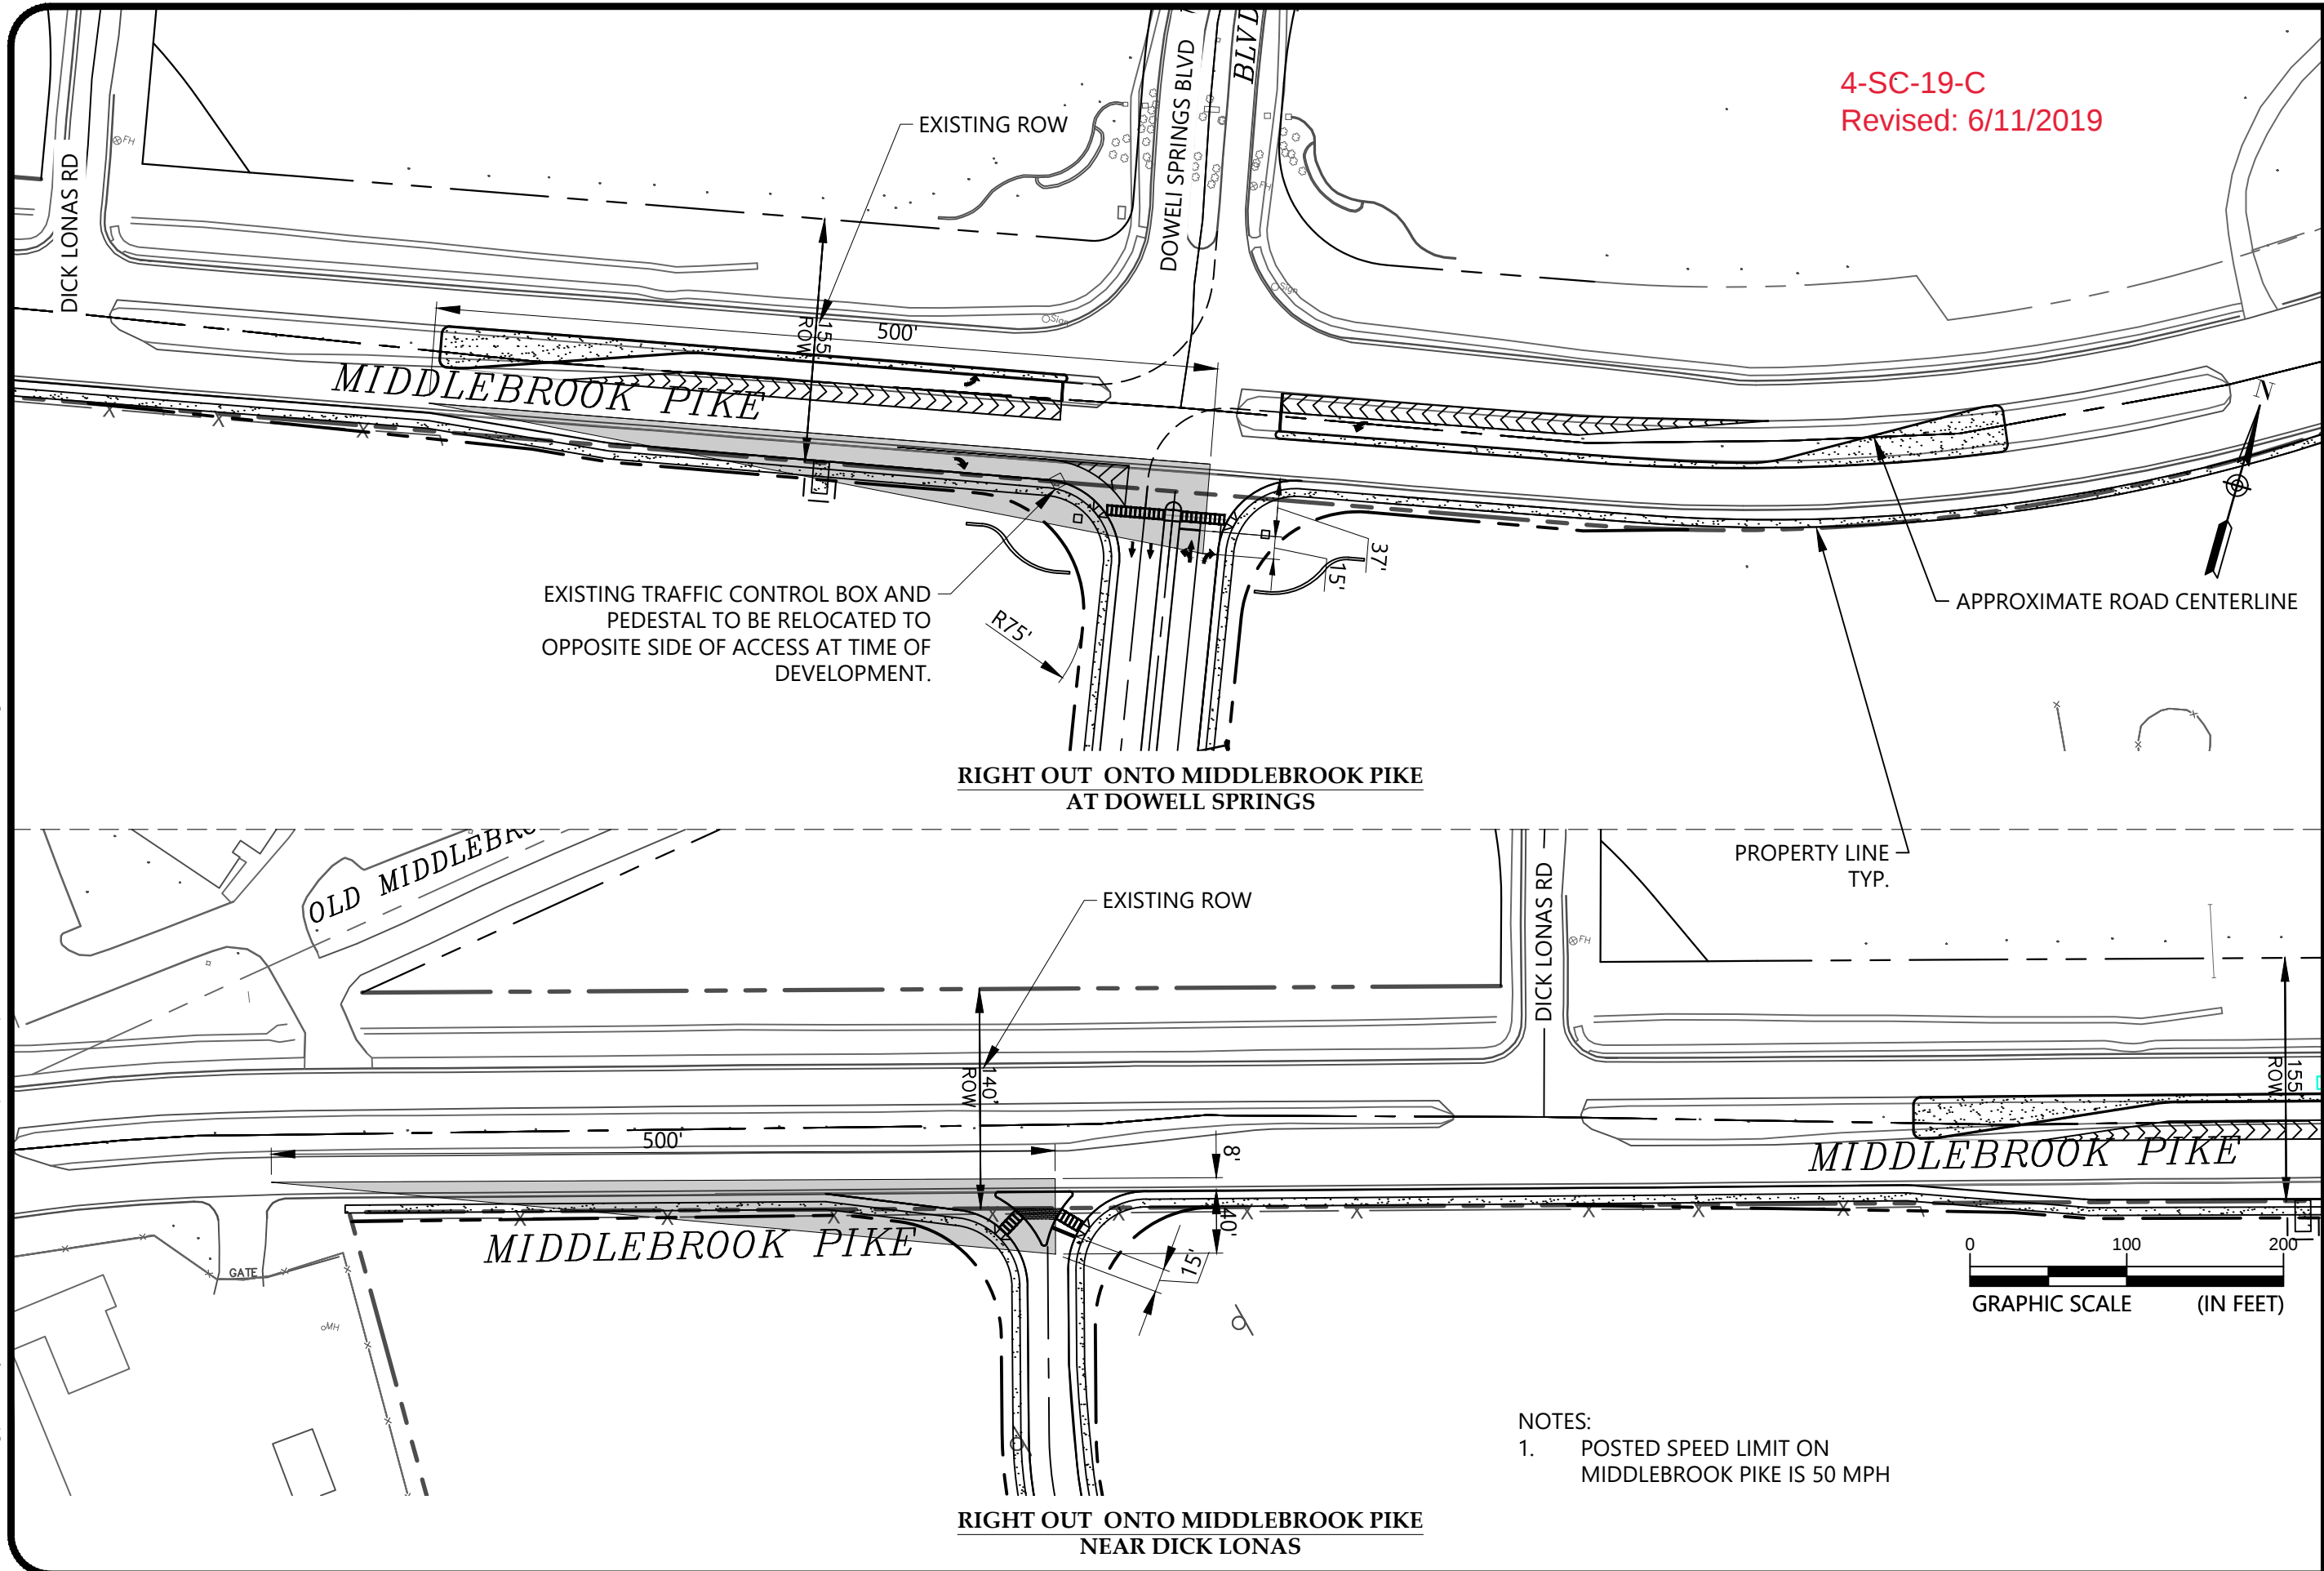

SIGHT DISTANCE EXHIBIT

TENNOVA MEDICAL PARK
0 MIDDLEBROOK PIKE
KNOXVILLE, TENNESSEE 37909

SCALE:
1" = 100'


DATE:
5/23/2019

PROJECT NUMBER
5143-18-012

FIGURE NO.

1A

Drawing path: t:\Projects\2018\18-012_middlebrook_pike_medical_park\CAD\construction\5143-18-012_sd_EXHIBIT.dwg

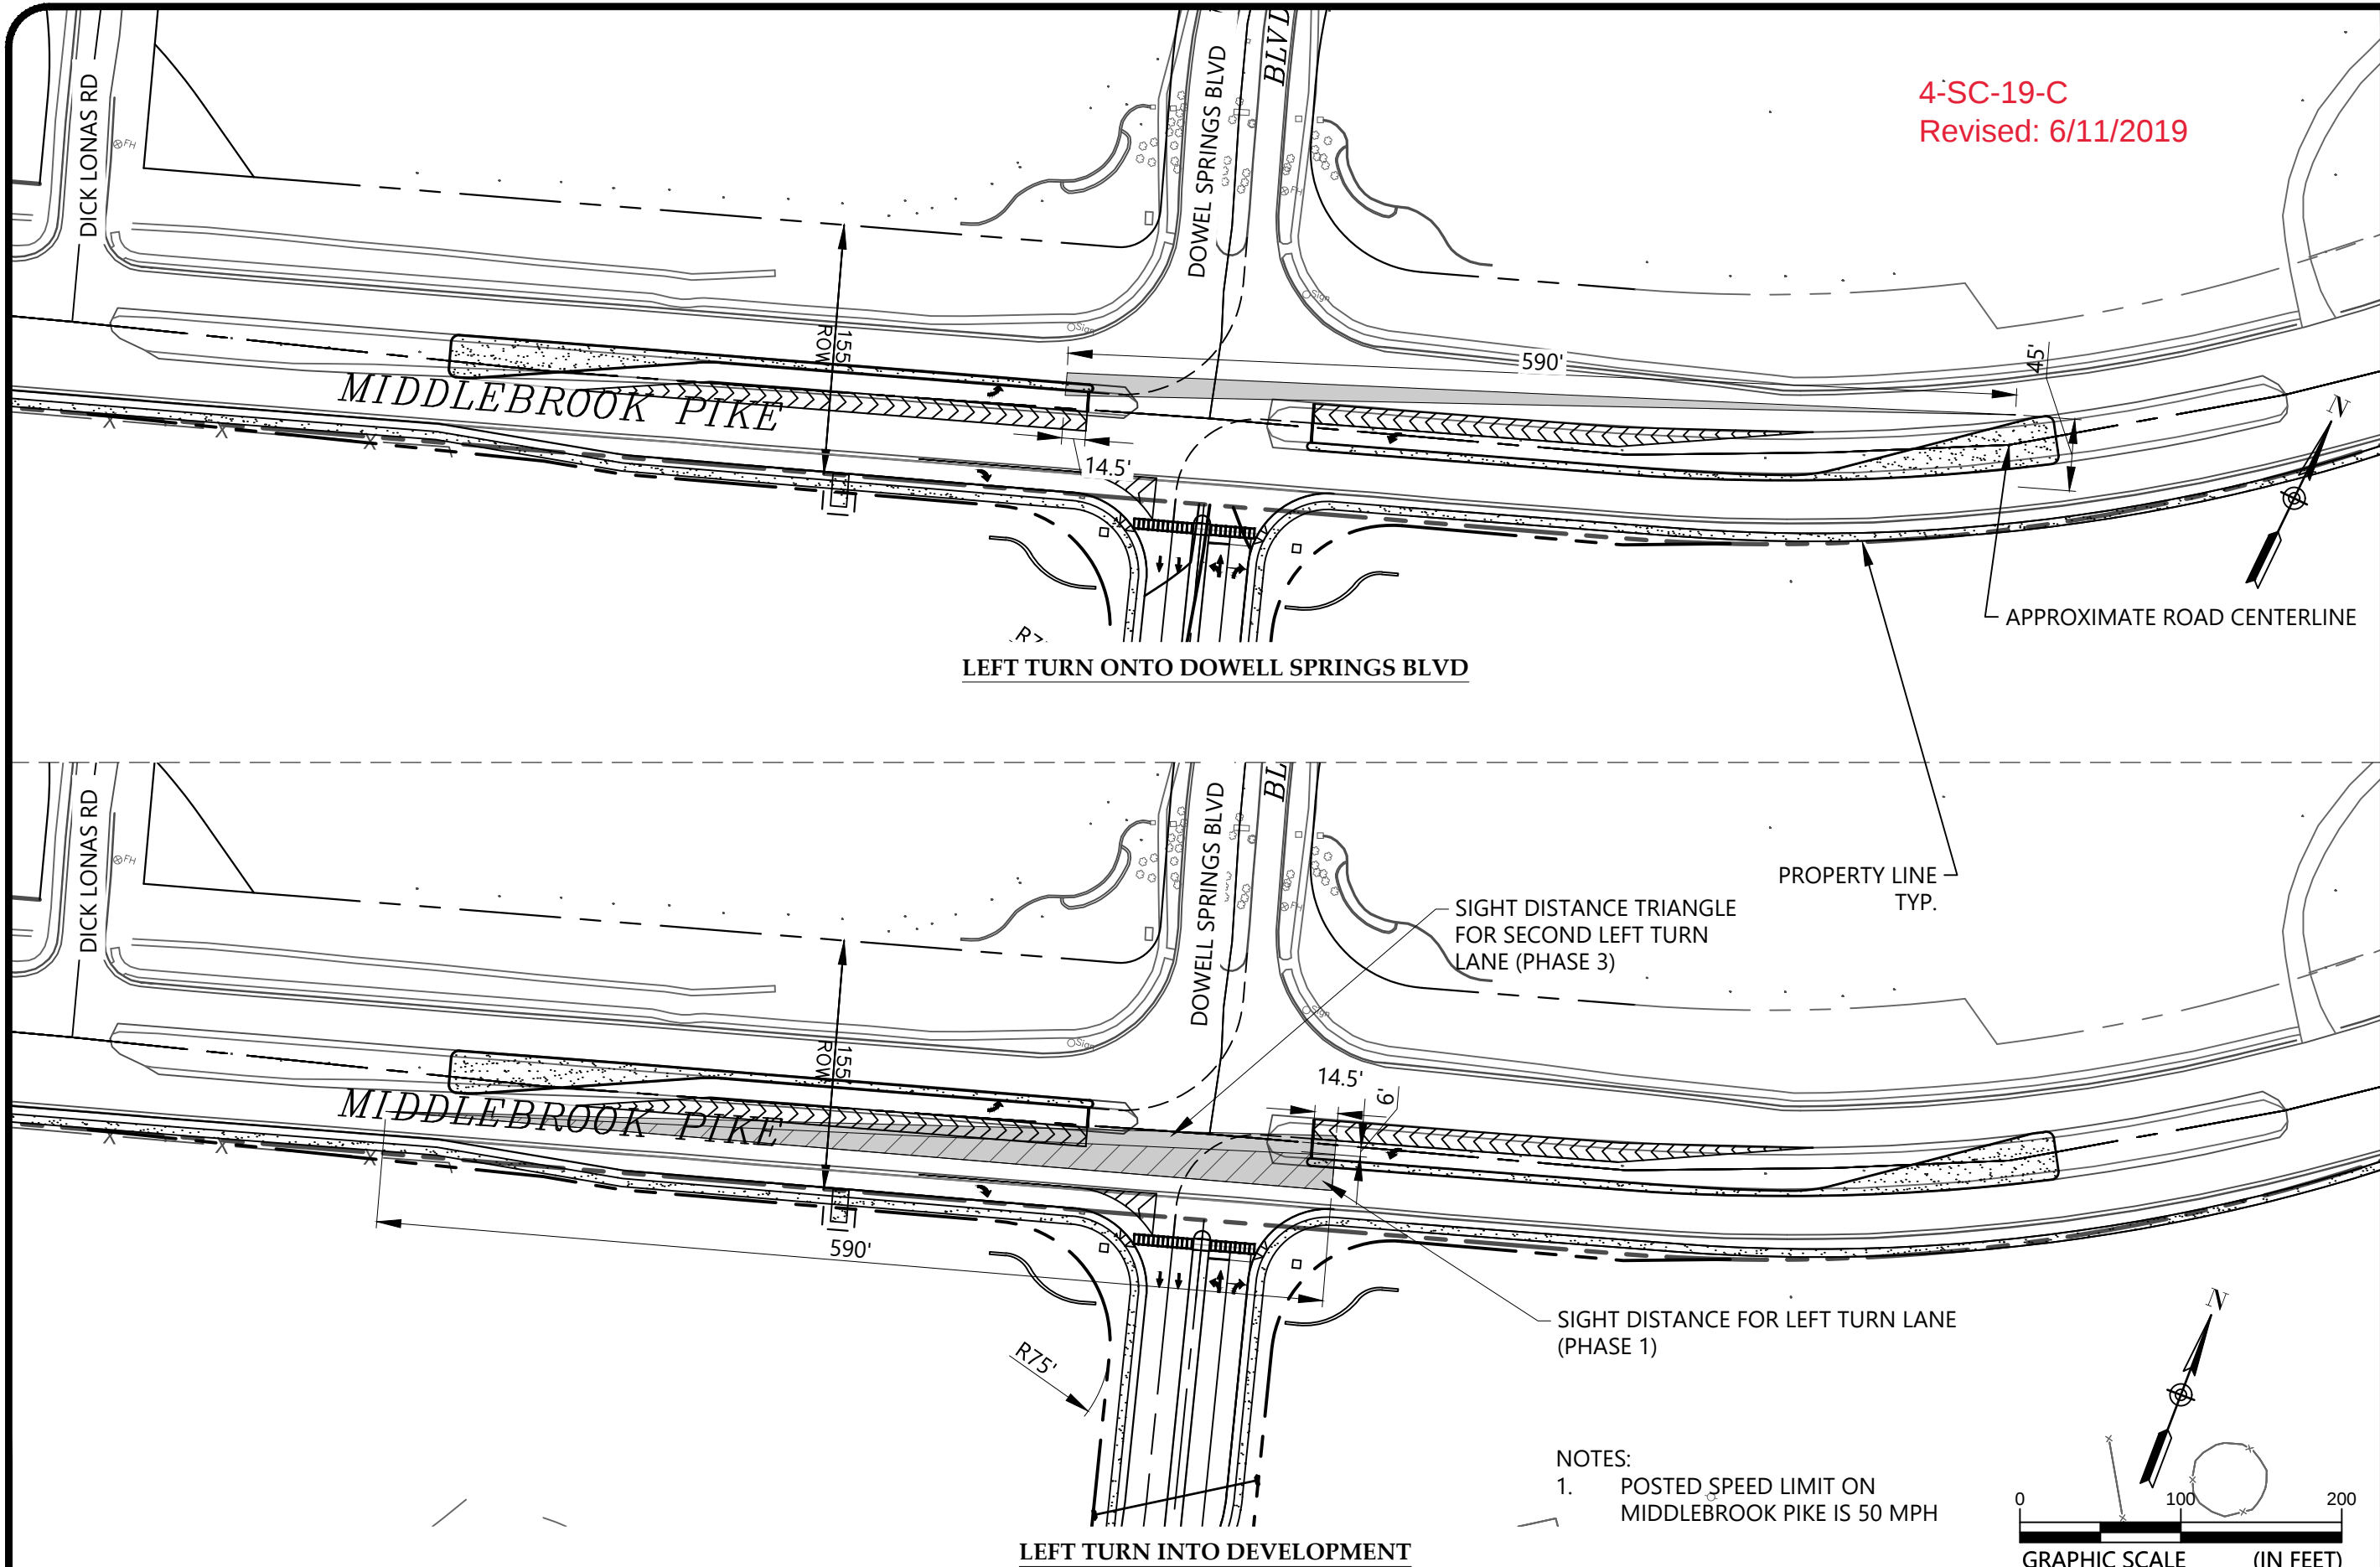

LEFT TURN SIGHT DISTANCE EXHIBIT

TENNOVA MEDICAL PARK
0 MIDDLEBROOK PIKE
KNOXVILLE, TENNESSEE 37909

SCALE:
1" = 100'
DATE:
6/10/19
PROJECT NUMBER
5143-18-012
FIGURE NO.

1B

DESIGN
VEHICLE: WB-62

4-SC-19-C
Revised: 6/11/2019



FULLY MOUNTABLE ISLAND

140'
ROW

155'
ROW

MIDDLEBROOK PIKE

MIDDLEBROOK PIKE

DOW

0 100 200
GRAPHIC SCALE (IN FEET)

TURNING TEMPLATES



TENNOVA MEDICAL PARK
0 MIDDLEBROOK PIKE
KNOXVILLE, TENNESSEE 37909

SCALE:
1" = 100'
DATE:
6/10/19
PROJECT NUMBER
5143-18-012
FIGURE NO.

Drawing path: t:\Projects\2018\p&d\5143-18-012_middlebrook_pike_medical_park\CAD\construction\5143-18-012_sd_EXHIBIT.dwg

Drawing path: t:\Projects\2018\p&d\5143-18-012_middlebrook_pike_medical_park\CAD\construction\5143-18-012_sd_EXHIBIT.dwg

DESIGN
VEHICLE: SU-40

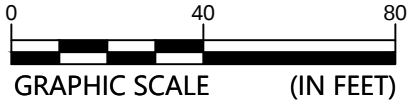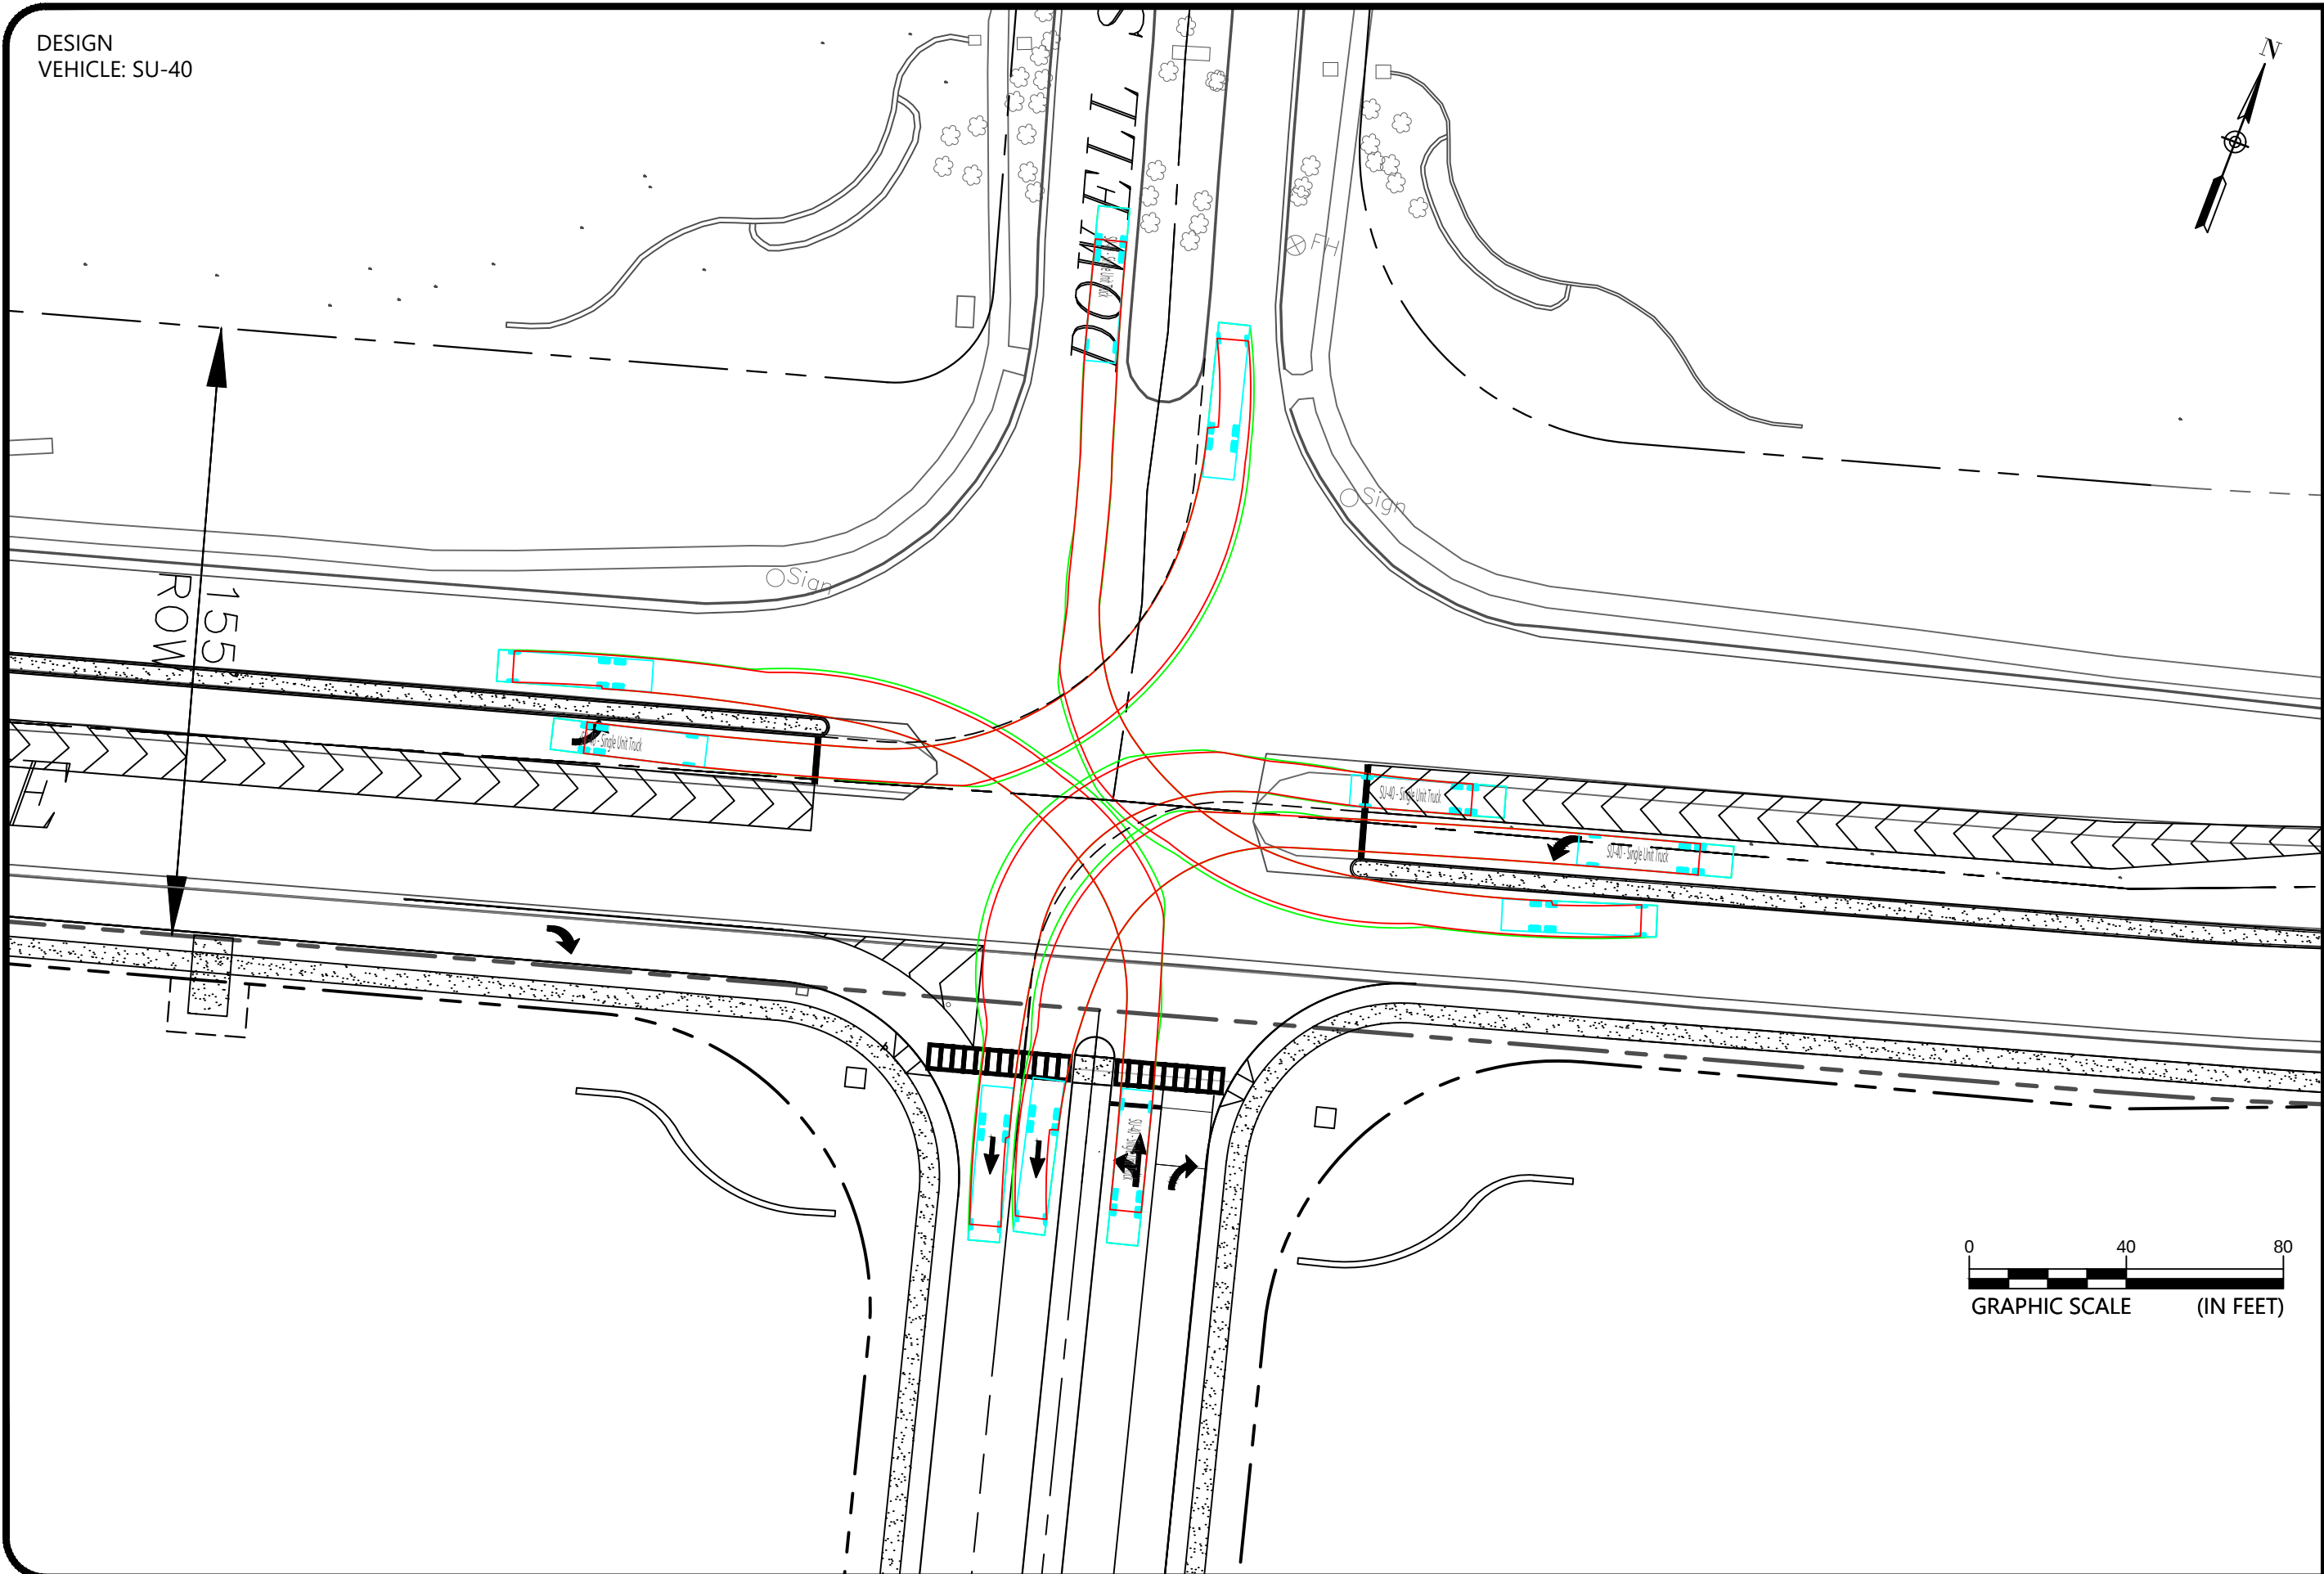

TURNING TEMPLATES - LEFT AT DOWELL SPRINGS

TENNOVA MEDICAL PARK
0 MIDDLEBROOK PIKE
KNOXVILLE, TENNESSEE 37909

SCALE:
1"=40'
DATE:
6/10/19
PROJECT NUMBER
5143-18-012
FIGURE NO.