


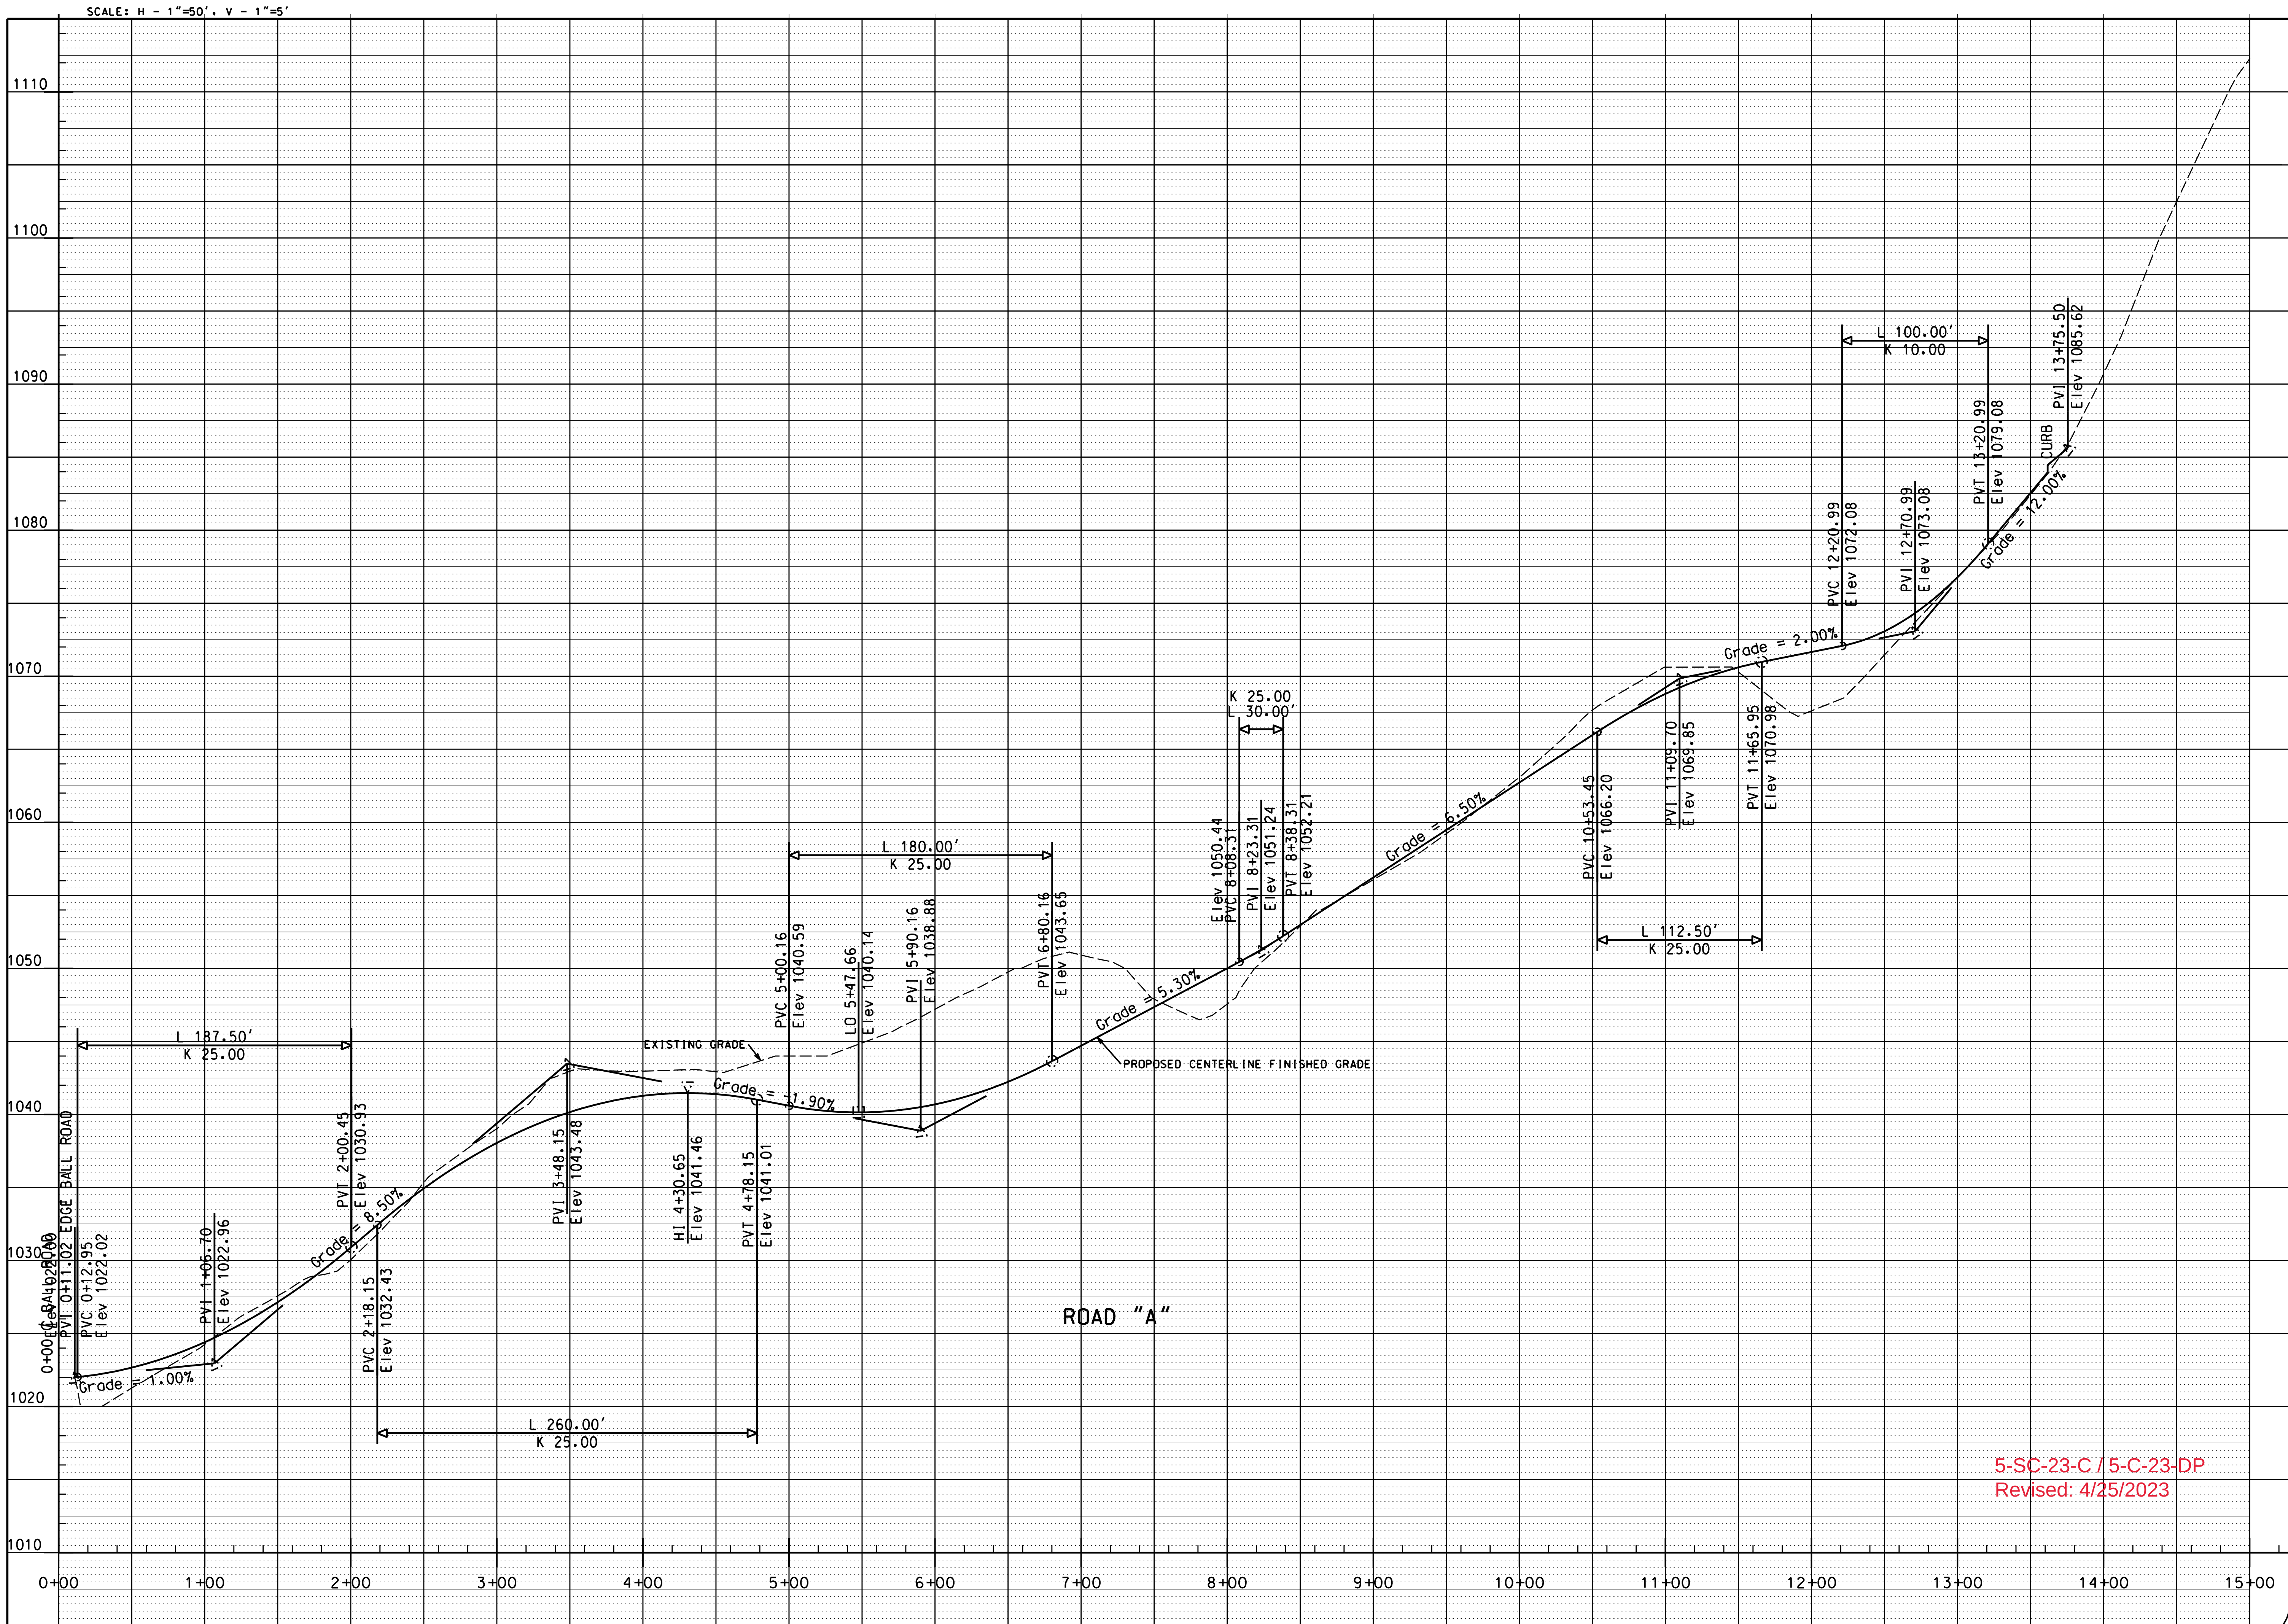


5-SC-23-C / 5-C-23-DP
Revised: 4/25/2023

REVISIONS			
NO.	DATE	DESCRIPTION	
1	4/18/23	PC COMM.	
2	4/25/23	CLIENT COMM.	

ROAD PROFILE

SPARKS MEADOW S/D

6917 BALL ROAD
KNOX COUNTY, TENNESSEE
CLT MAP 051 PARCEL 077.09
CLT L D STRIC
5-SC-23-C & 5-C-23-DP

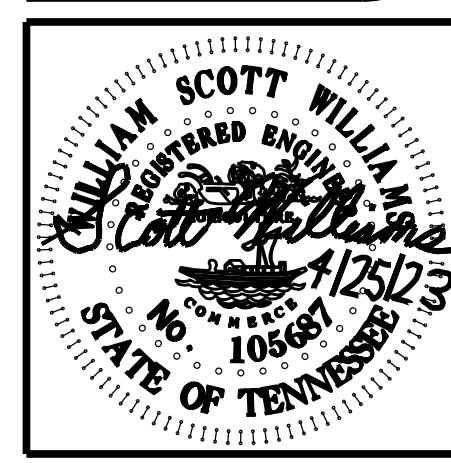

W. SCOTT WILLIAMS ASSOCIATES

CONSULTING
CIVIL ENGINEERING
LAND SURVEYING

4530 Annalee Way
Greenville, SC 29615
P: 863.665.5889
E-Mail: wscottwilliams@comcast.net

CLIENT:

WORLEY BUILDERS, INC.

20 BOX 11022
KNOXVILLE, TN 37938
OFF: 665.622.2600

ORIGINAL ISSUE:

MAR. 26, 2023

SHEET NO.

CC2

JOB NO. 2191