




© 2023 This drawing is the property of the owner and shall not be reproduced in whole or in part. It shall not be used for any other project. This drawing is an instrument of service only and shall be returned to the company upon request.

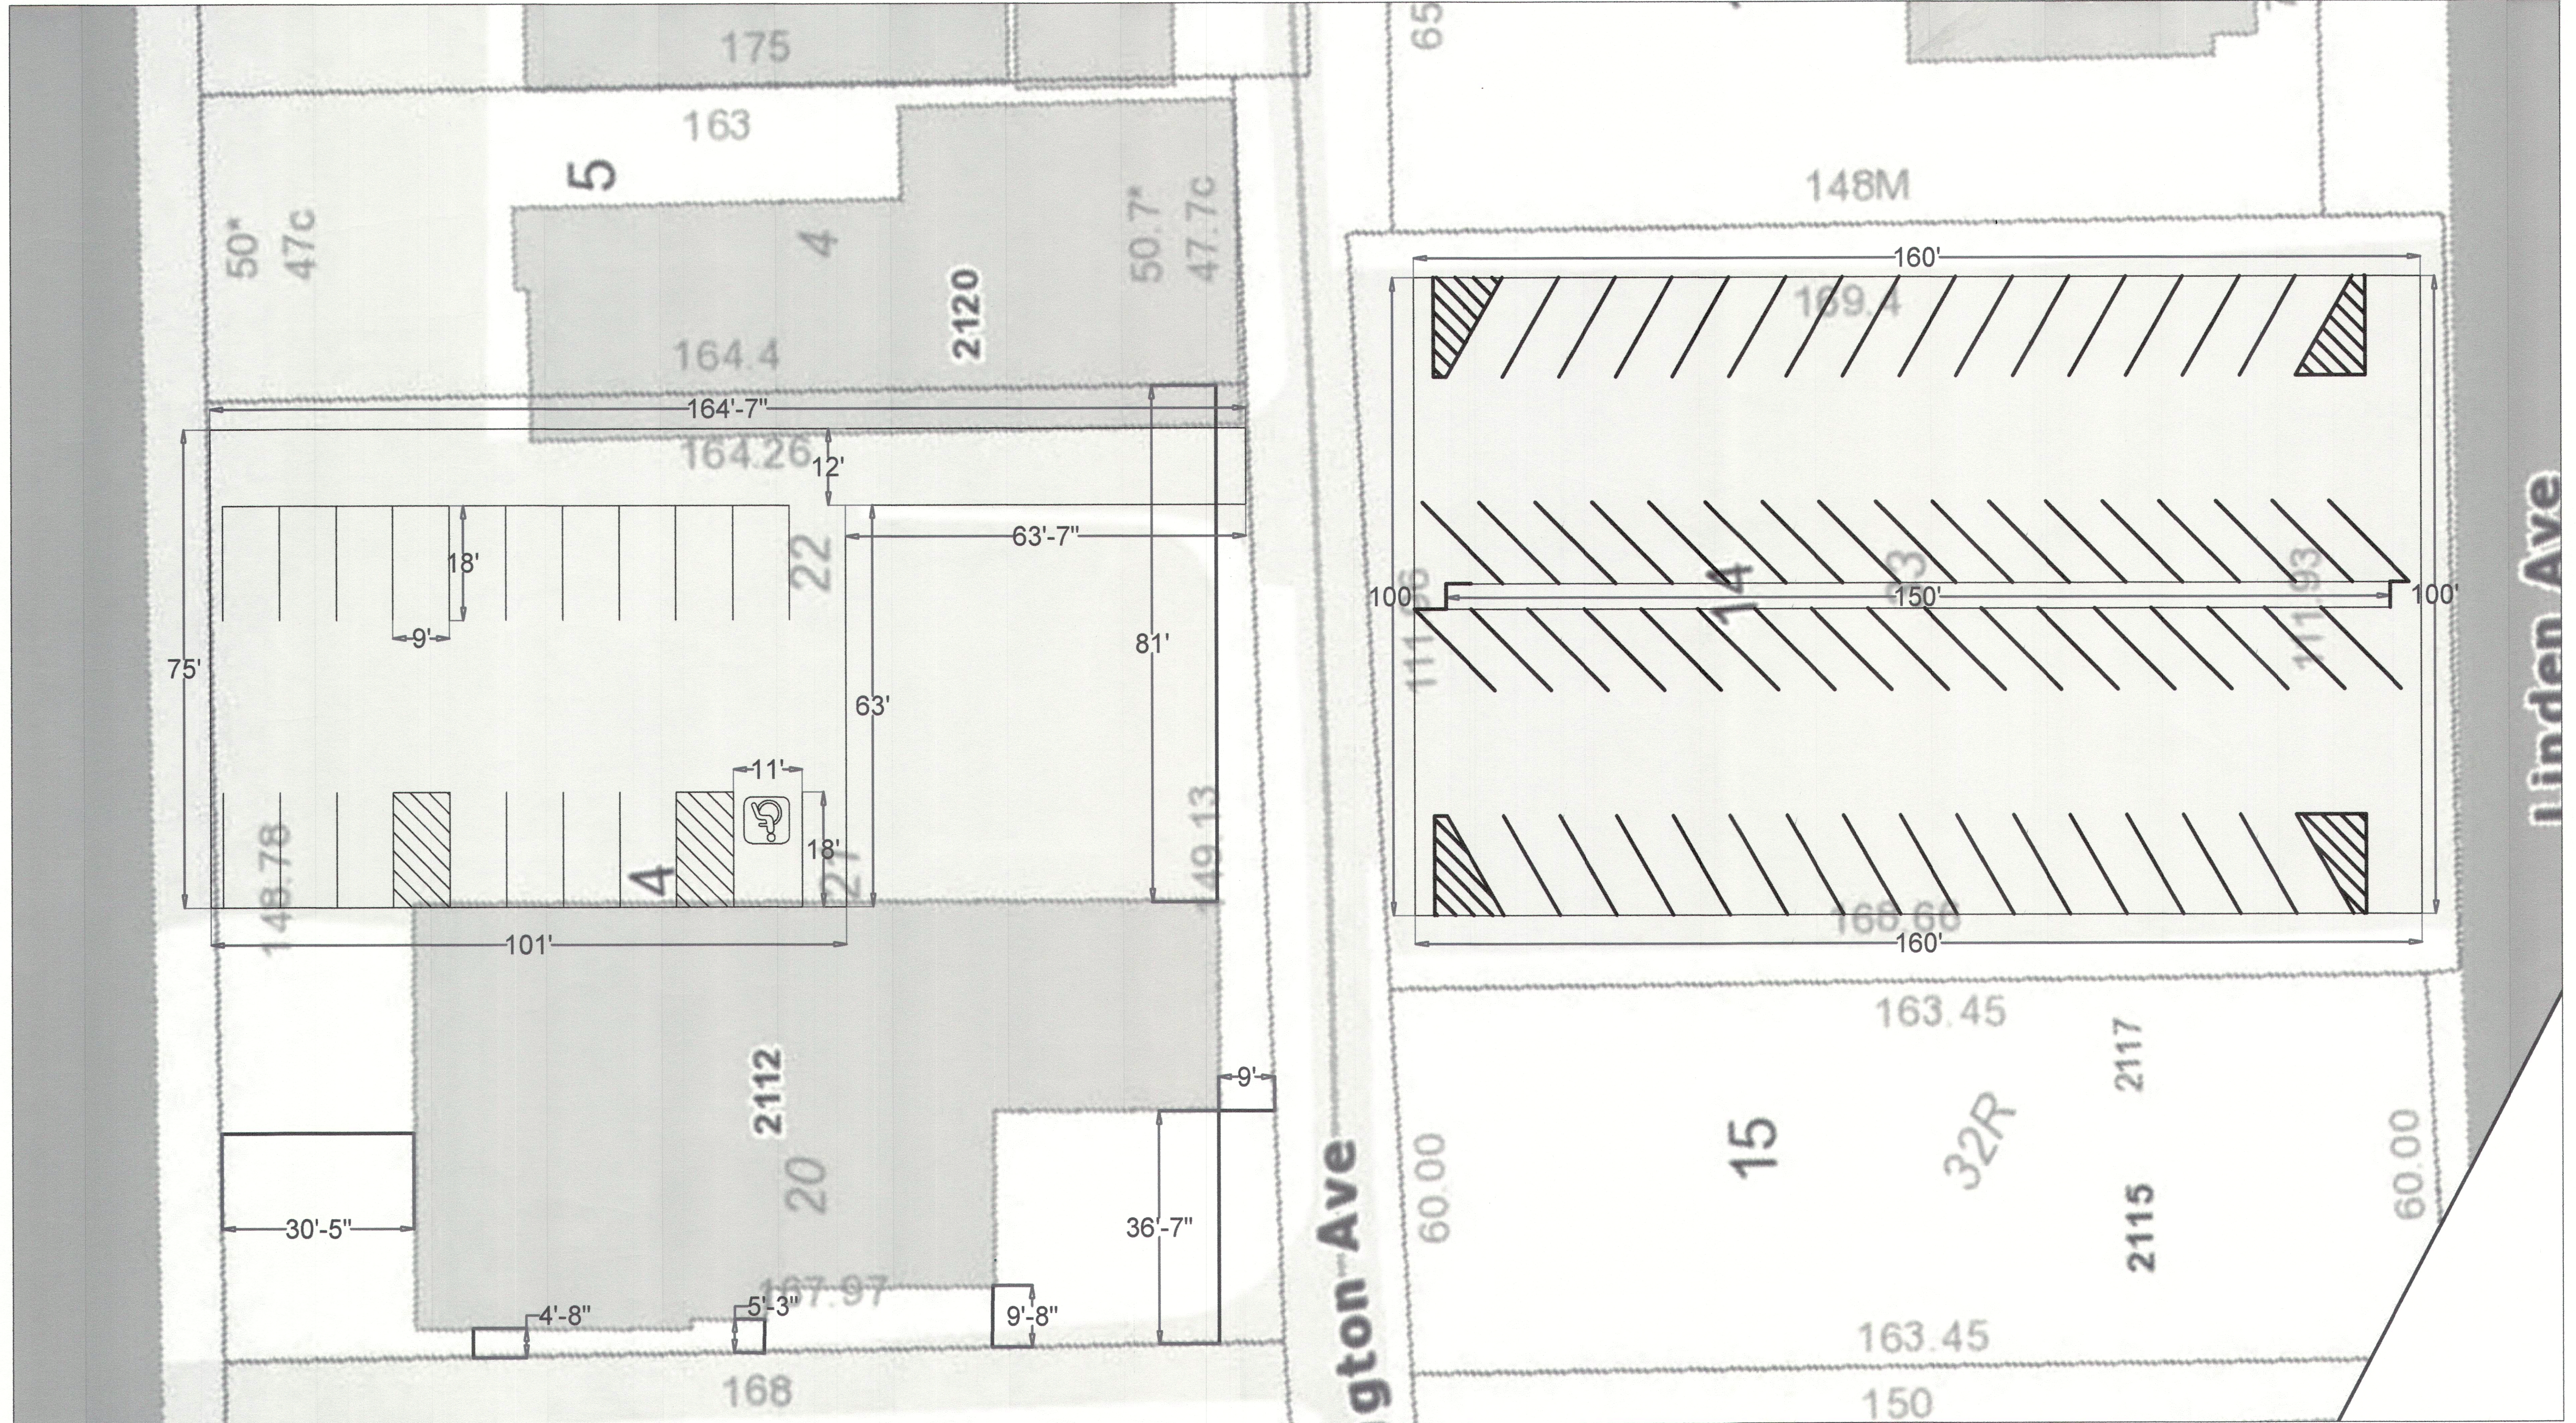

1 SITE MAP
S-1 SCALE: 1/16" = 1'-0" (DIMENSIONS ARE APPROXIMATE VERIFY IN FIELD)

Project: SITE MAP
Project # D24002R
Name: Brian Buckmon
Address: Patton Funeral Home
2112 East Magnolia Ave
Knoxville, Tennessee 37917

Sheet Title:
SITE MAP

Drawn by: RRC
Checked by: RRC
Date: MAY 2024

Revision	Date

Drawing No:
S-1

6-B-24-SU
5/17/2024