

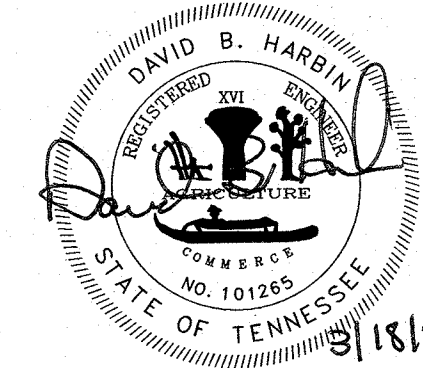
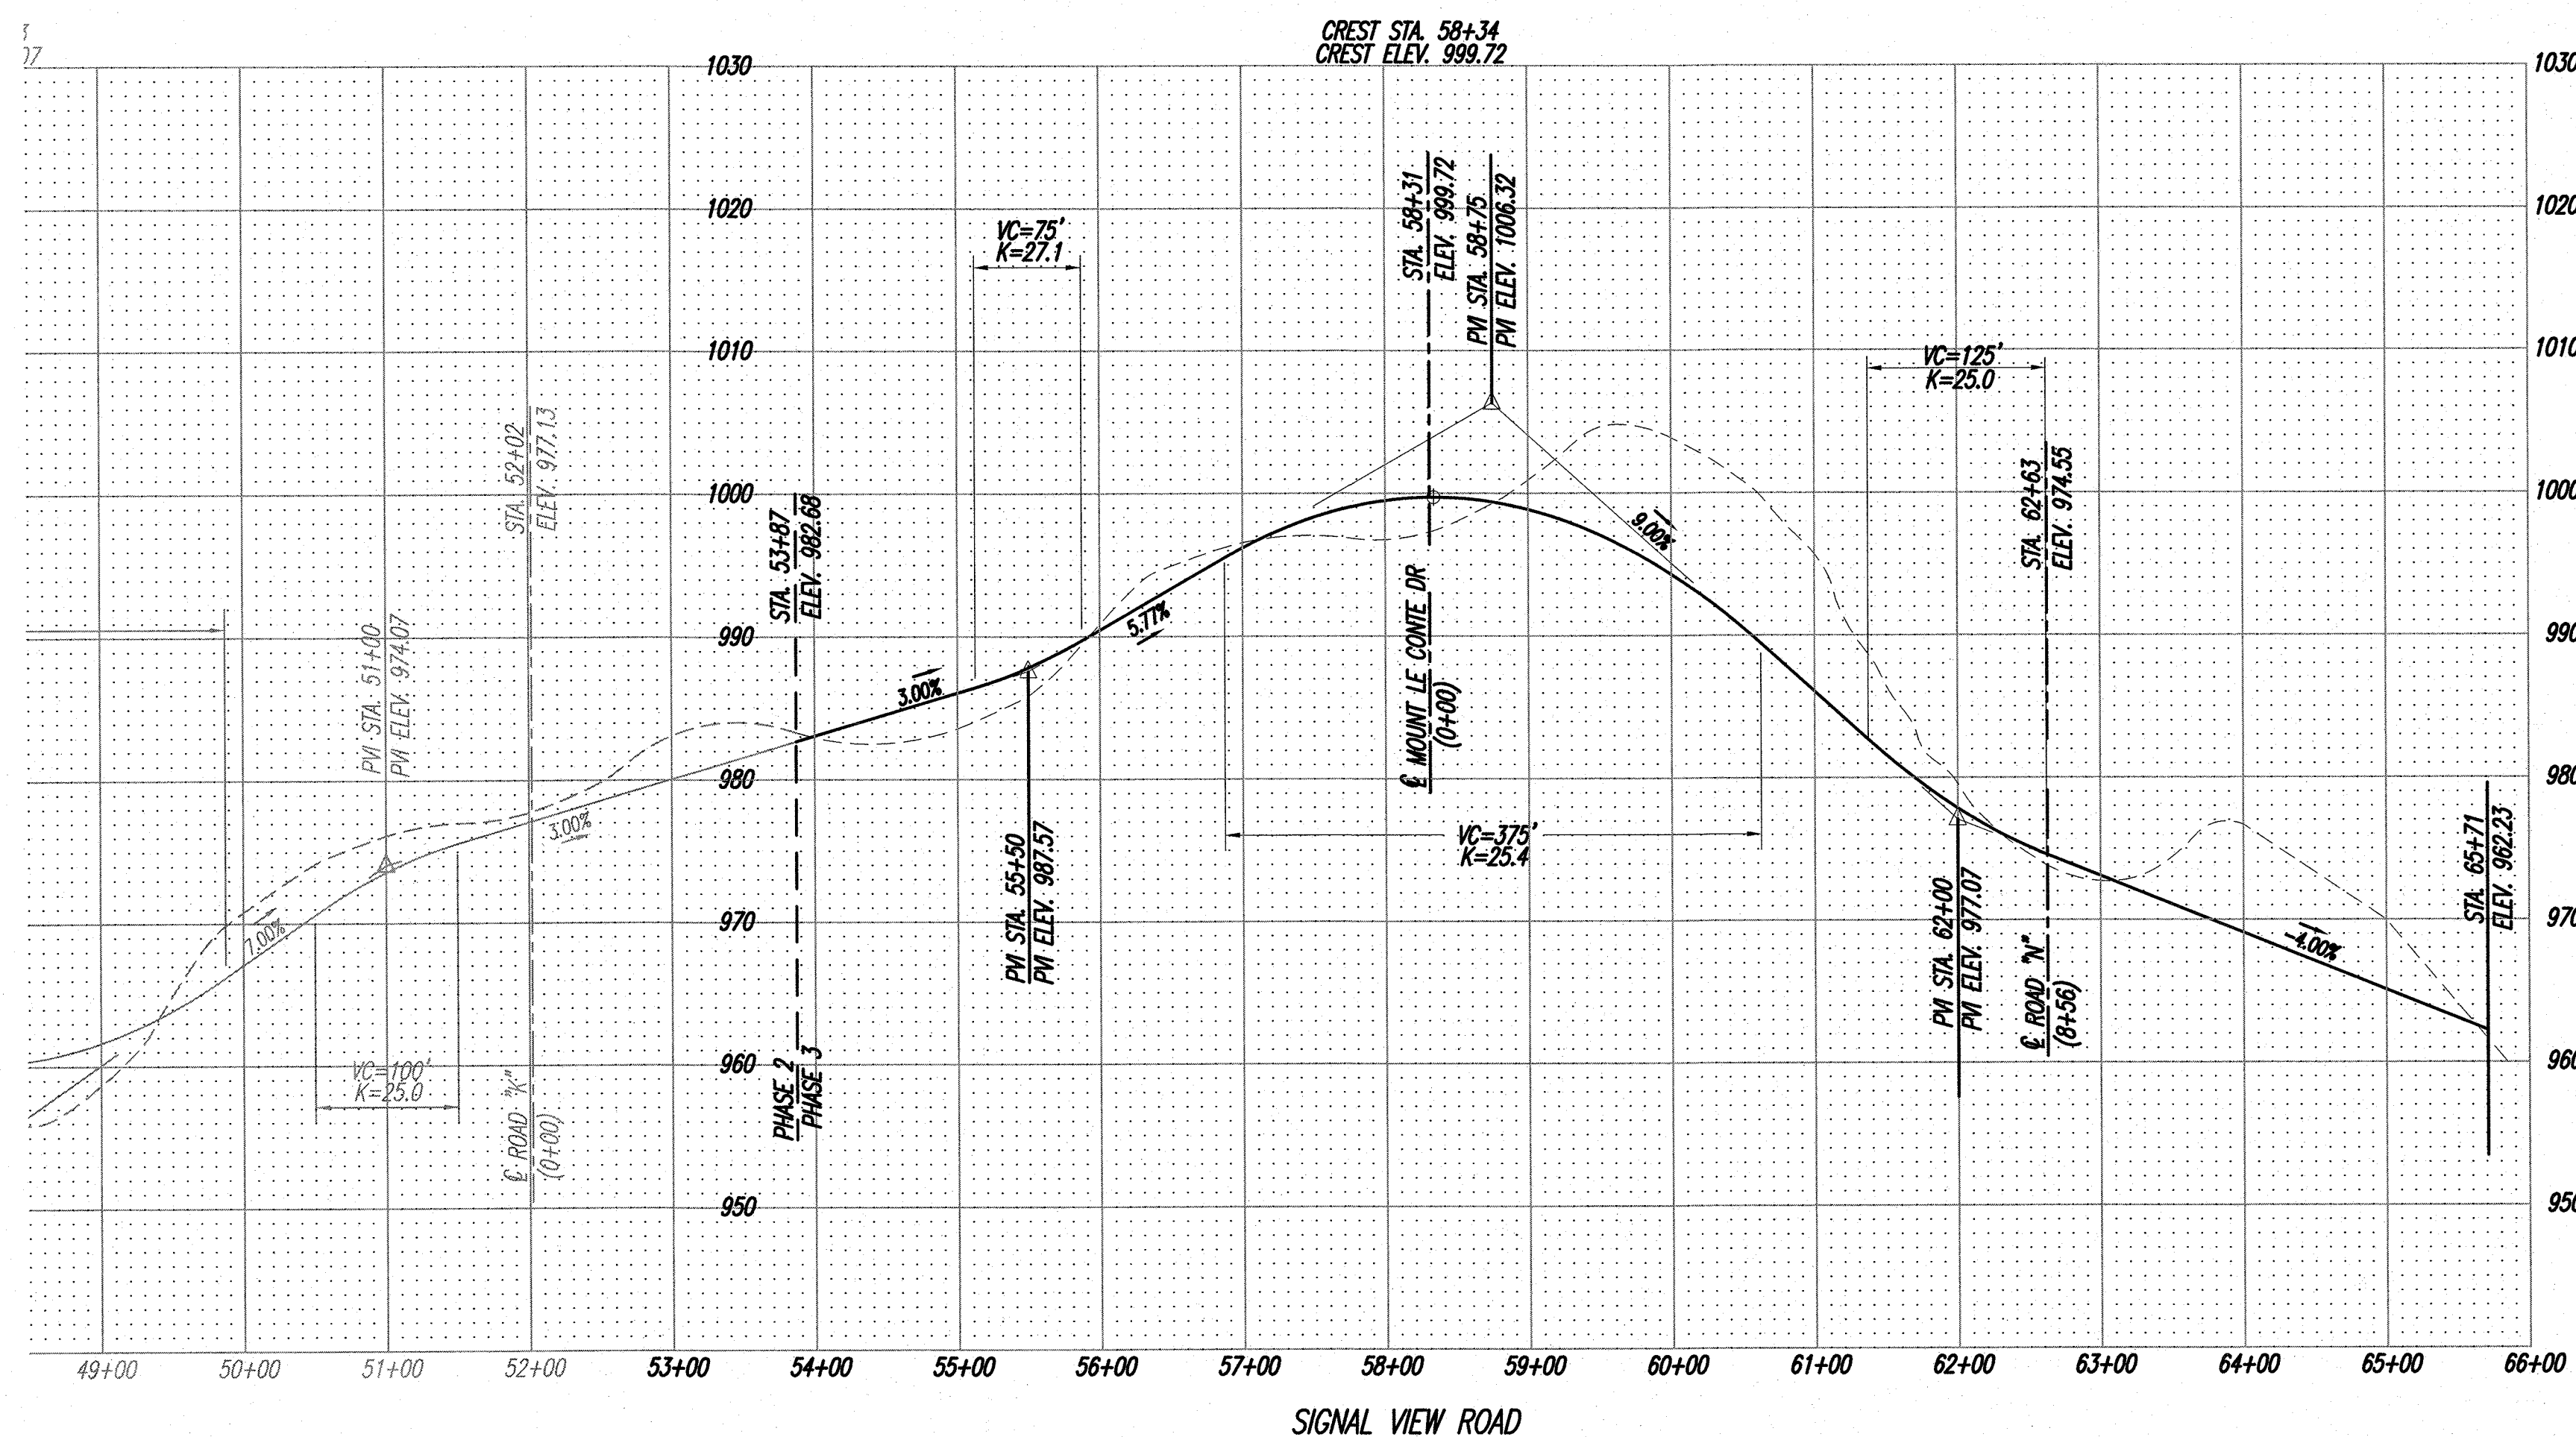
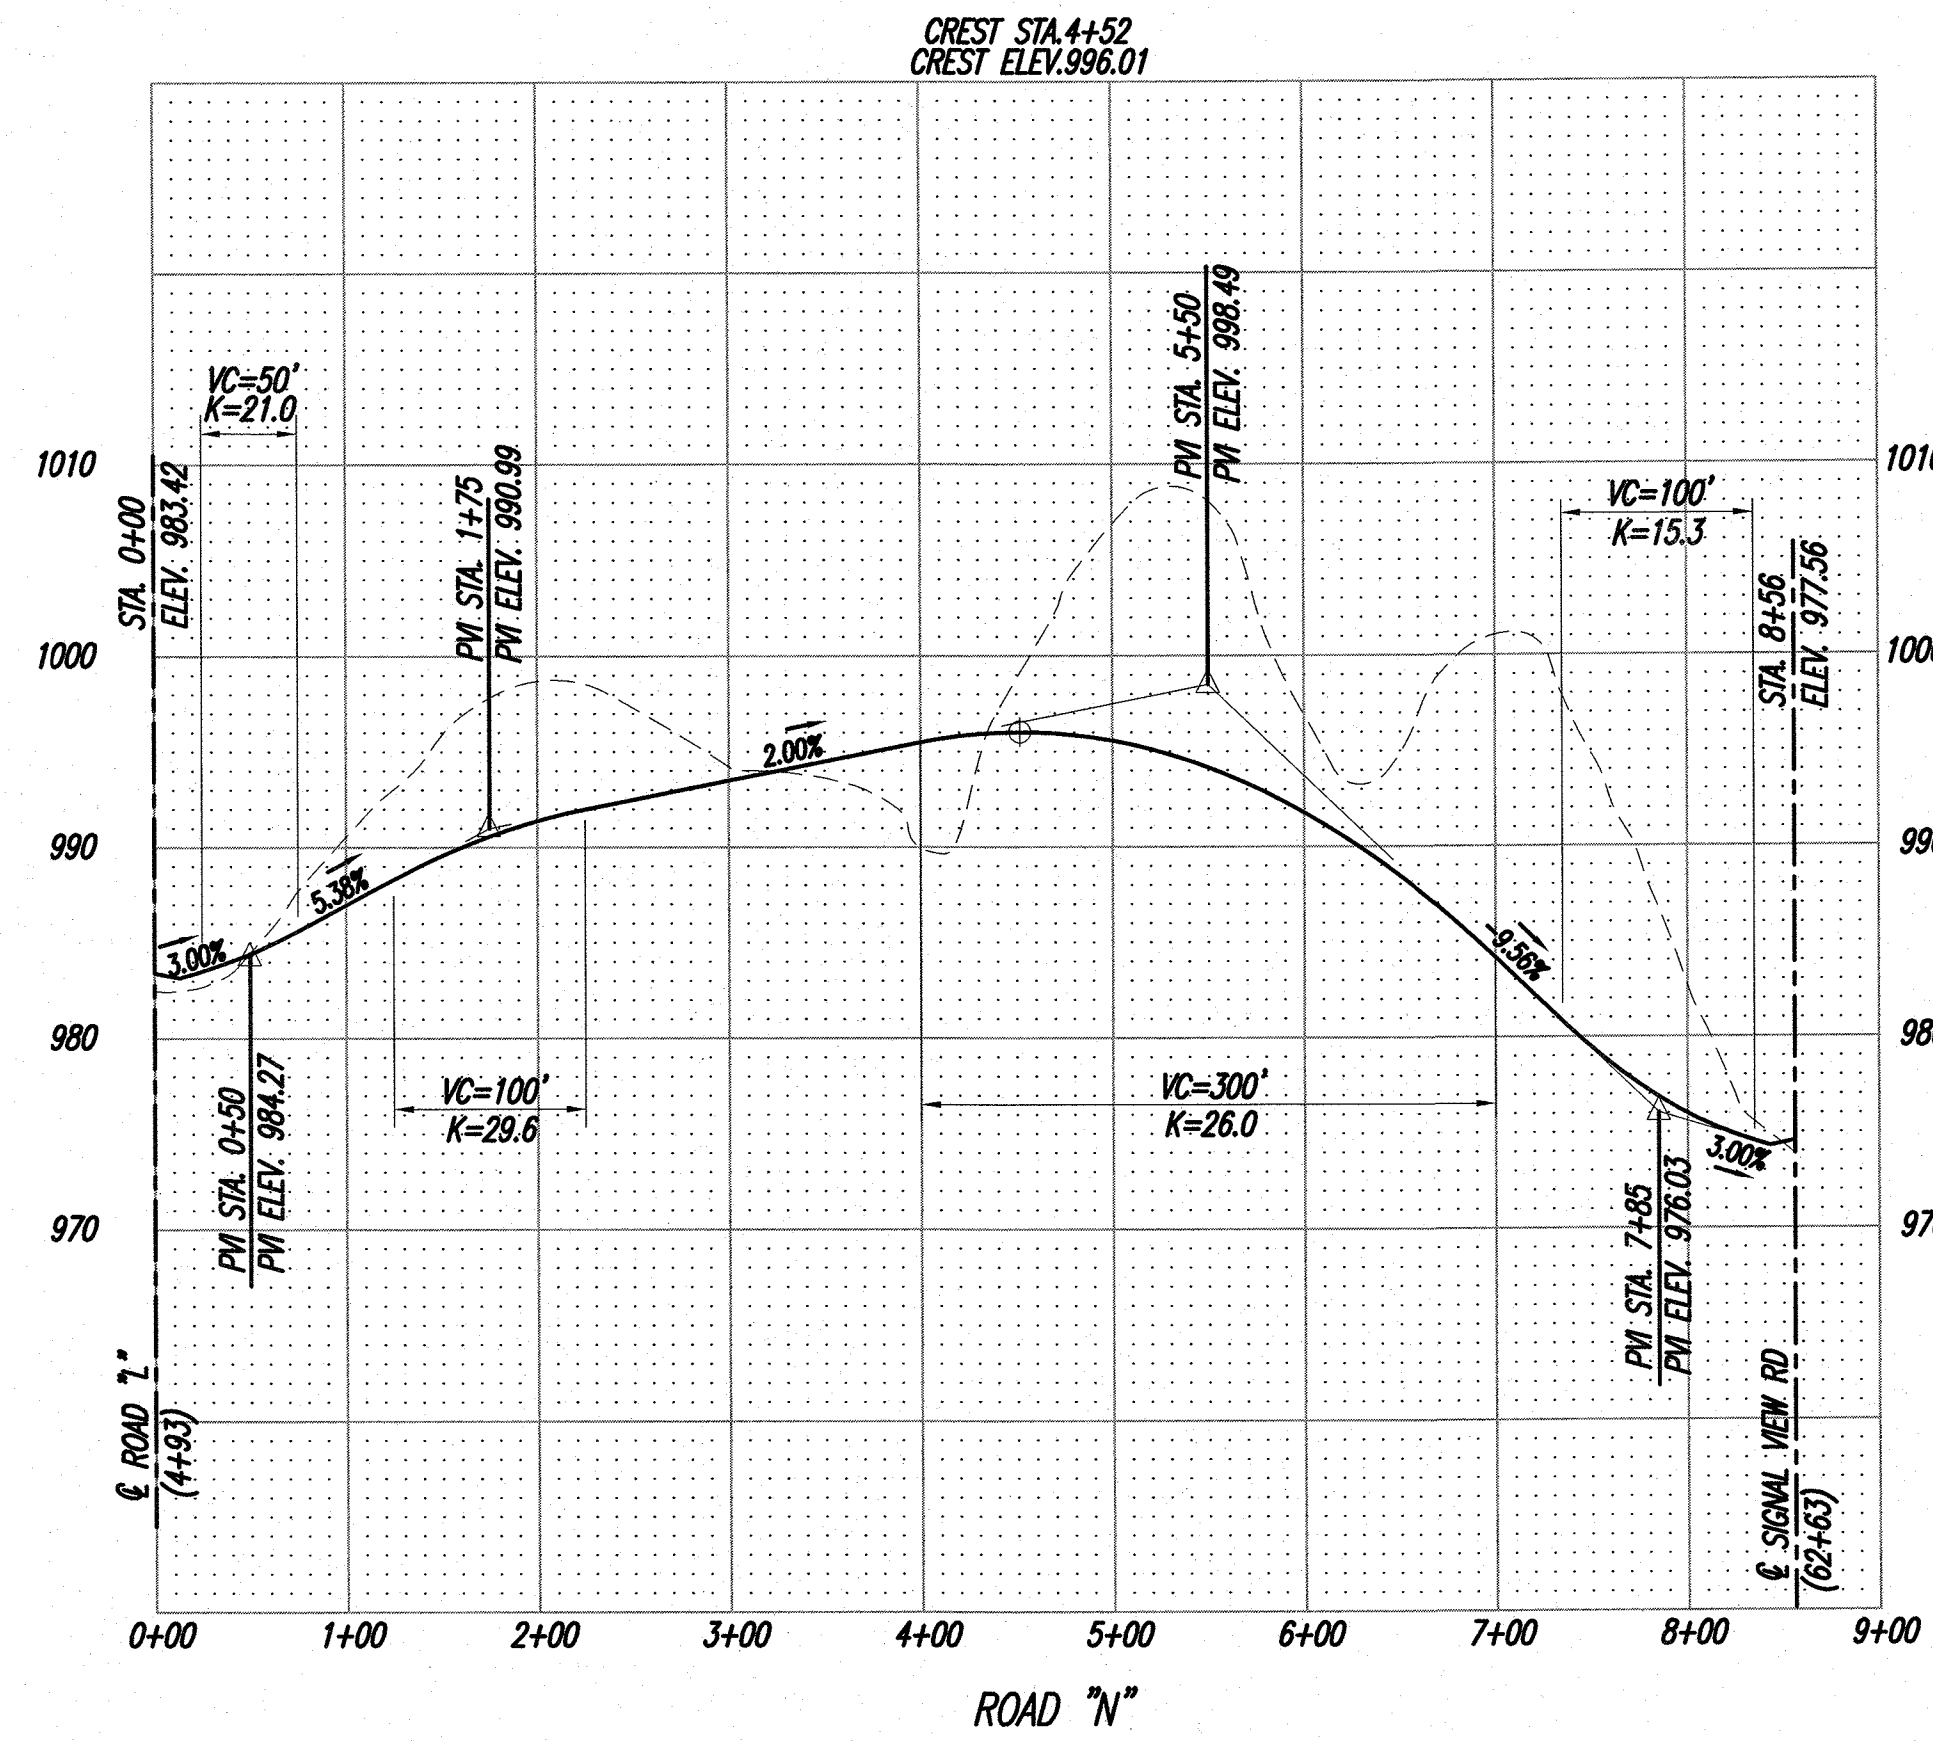
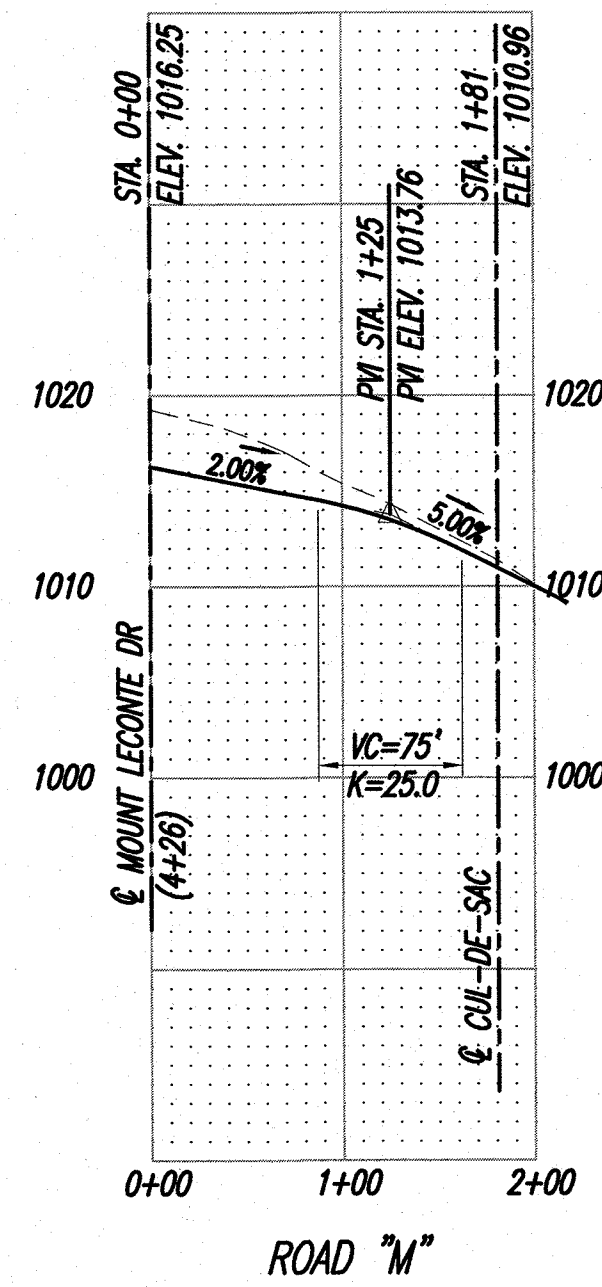
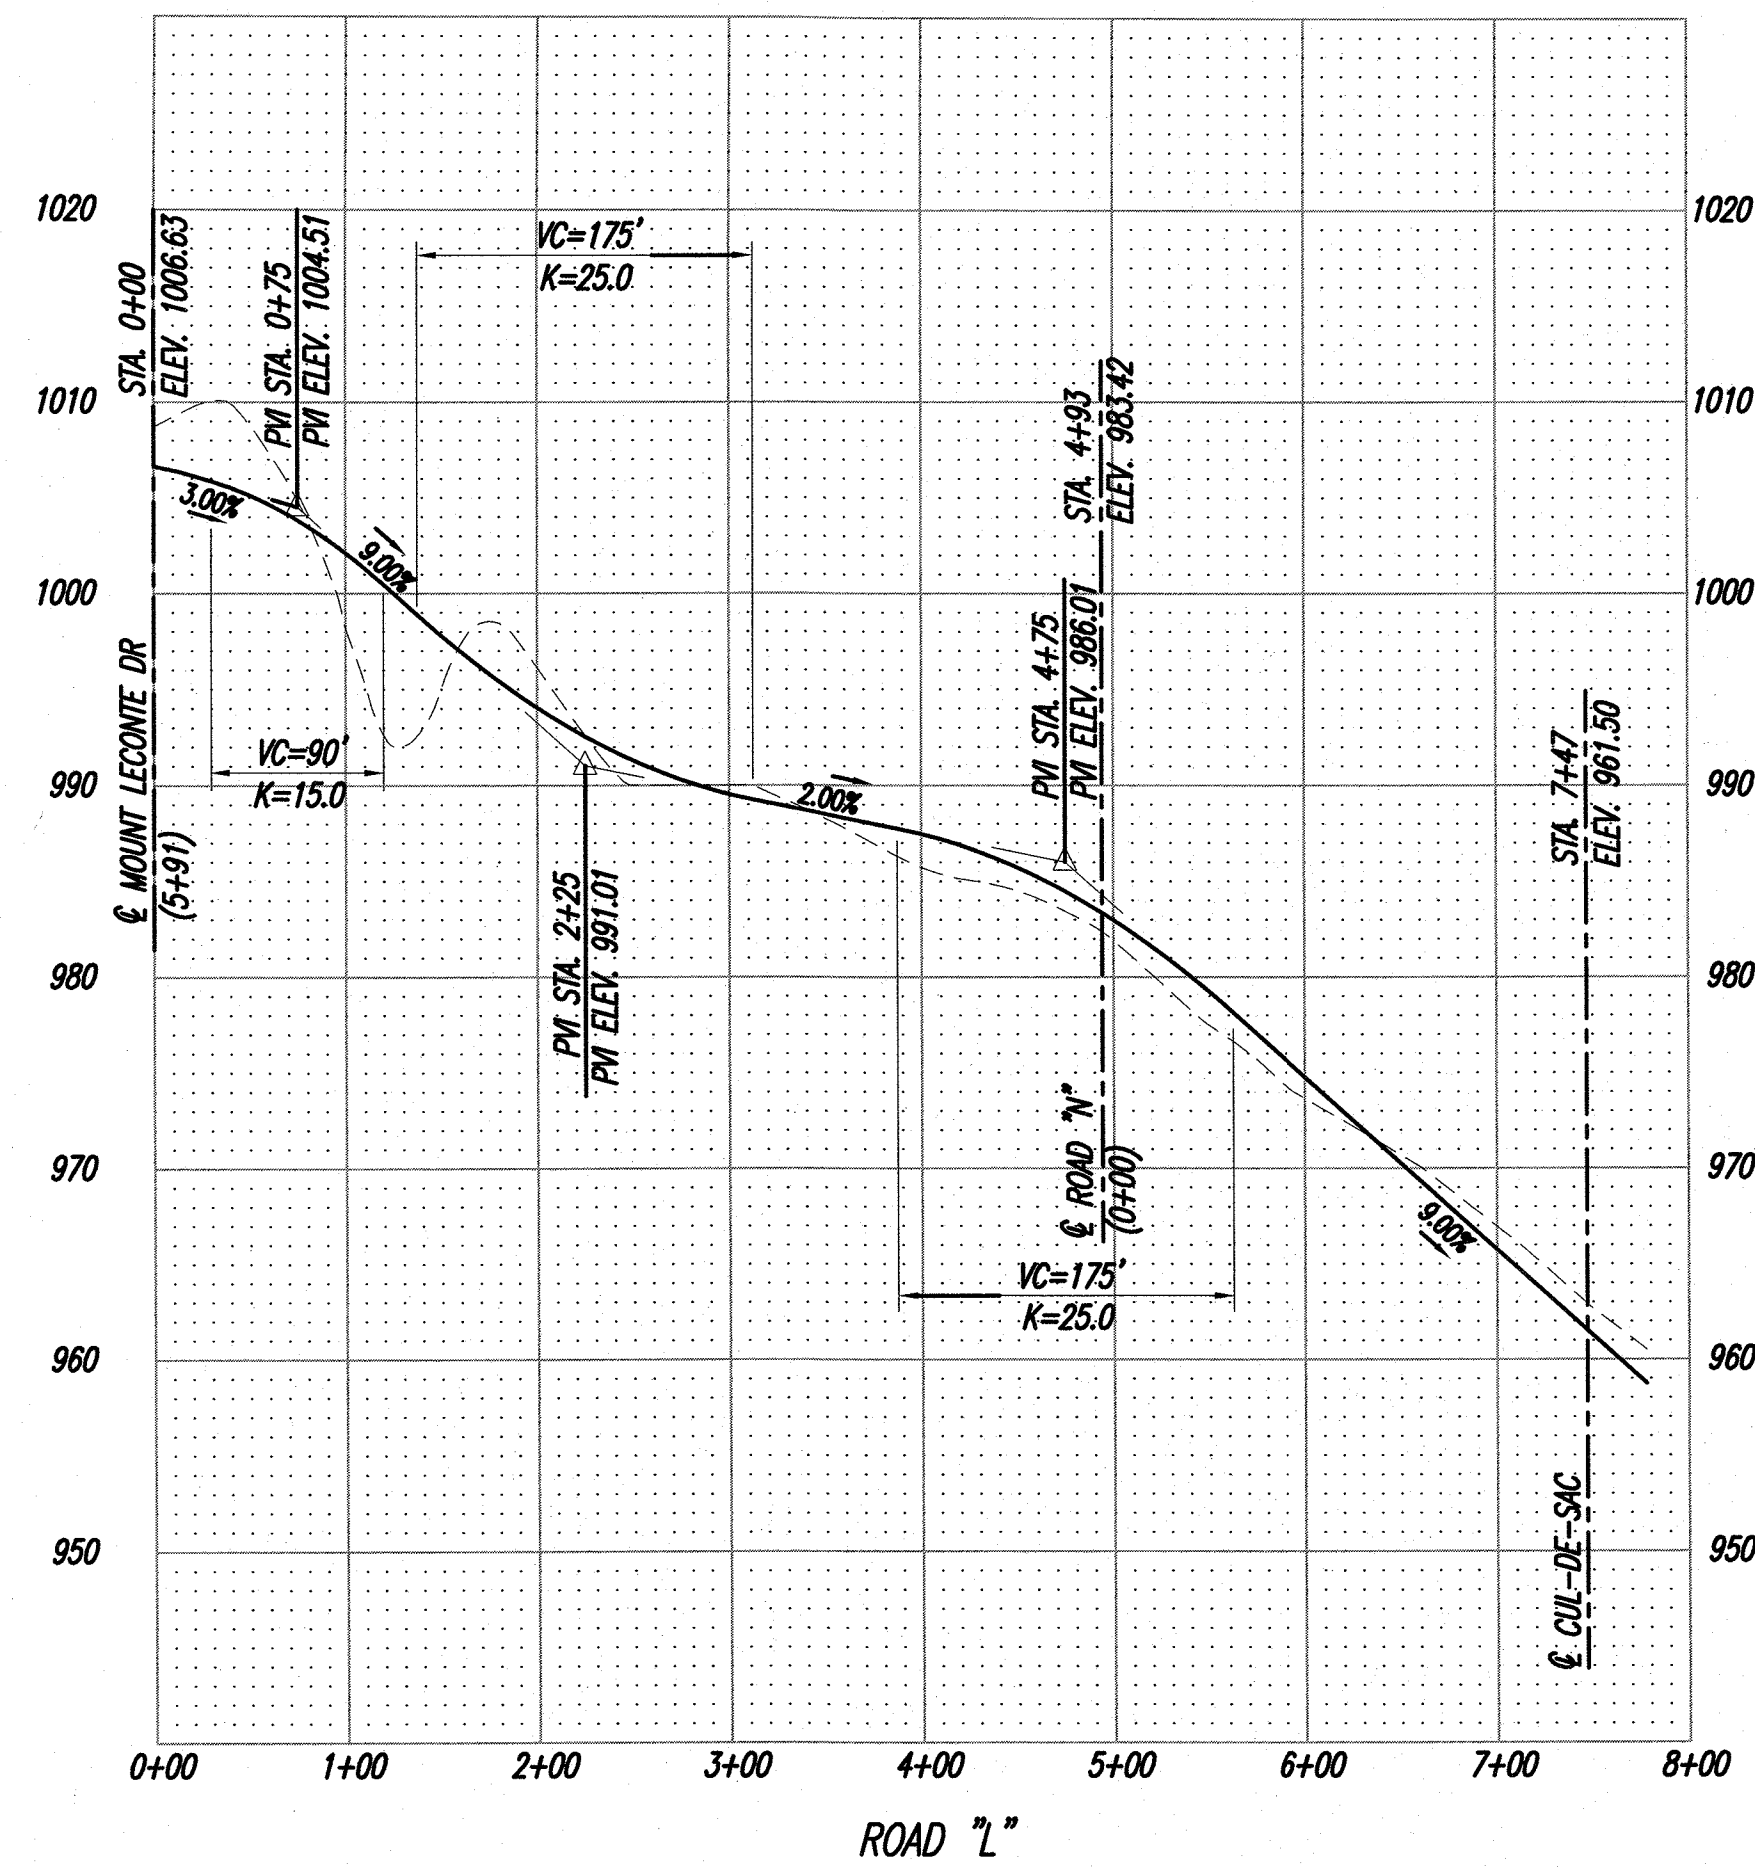


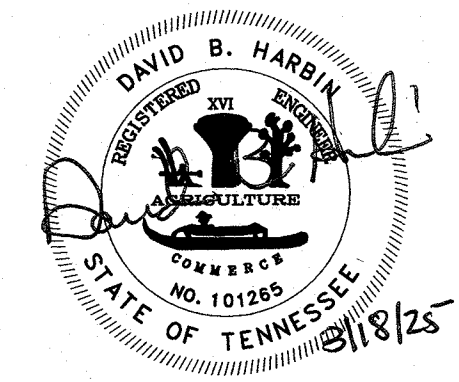

6-SB-25-C / 6-C-25-DP
4/9/2025

 BATSON, HIMES, NORVELL & POE REGISTERED ENGINEERS & LAND SURVEYORS 4334 PAPERMILL DRIVE KNOXVILLE, TENNESSEE 37909 PHONE: (865) 588-6472 FAX: (865) 588-6473 email@bhn-p.com	DESIGNED DBH	</
--	--------------	--	--	----

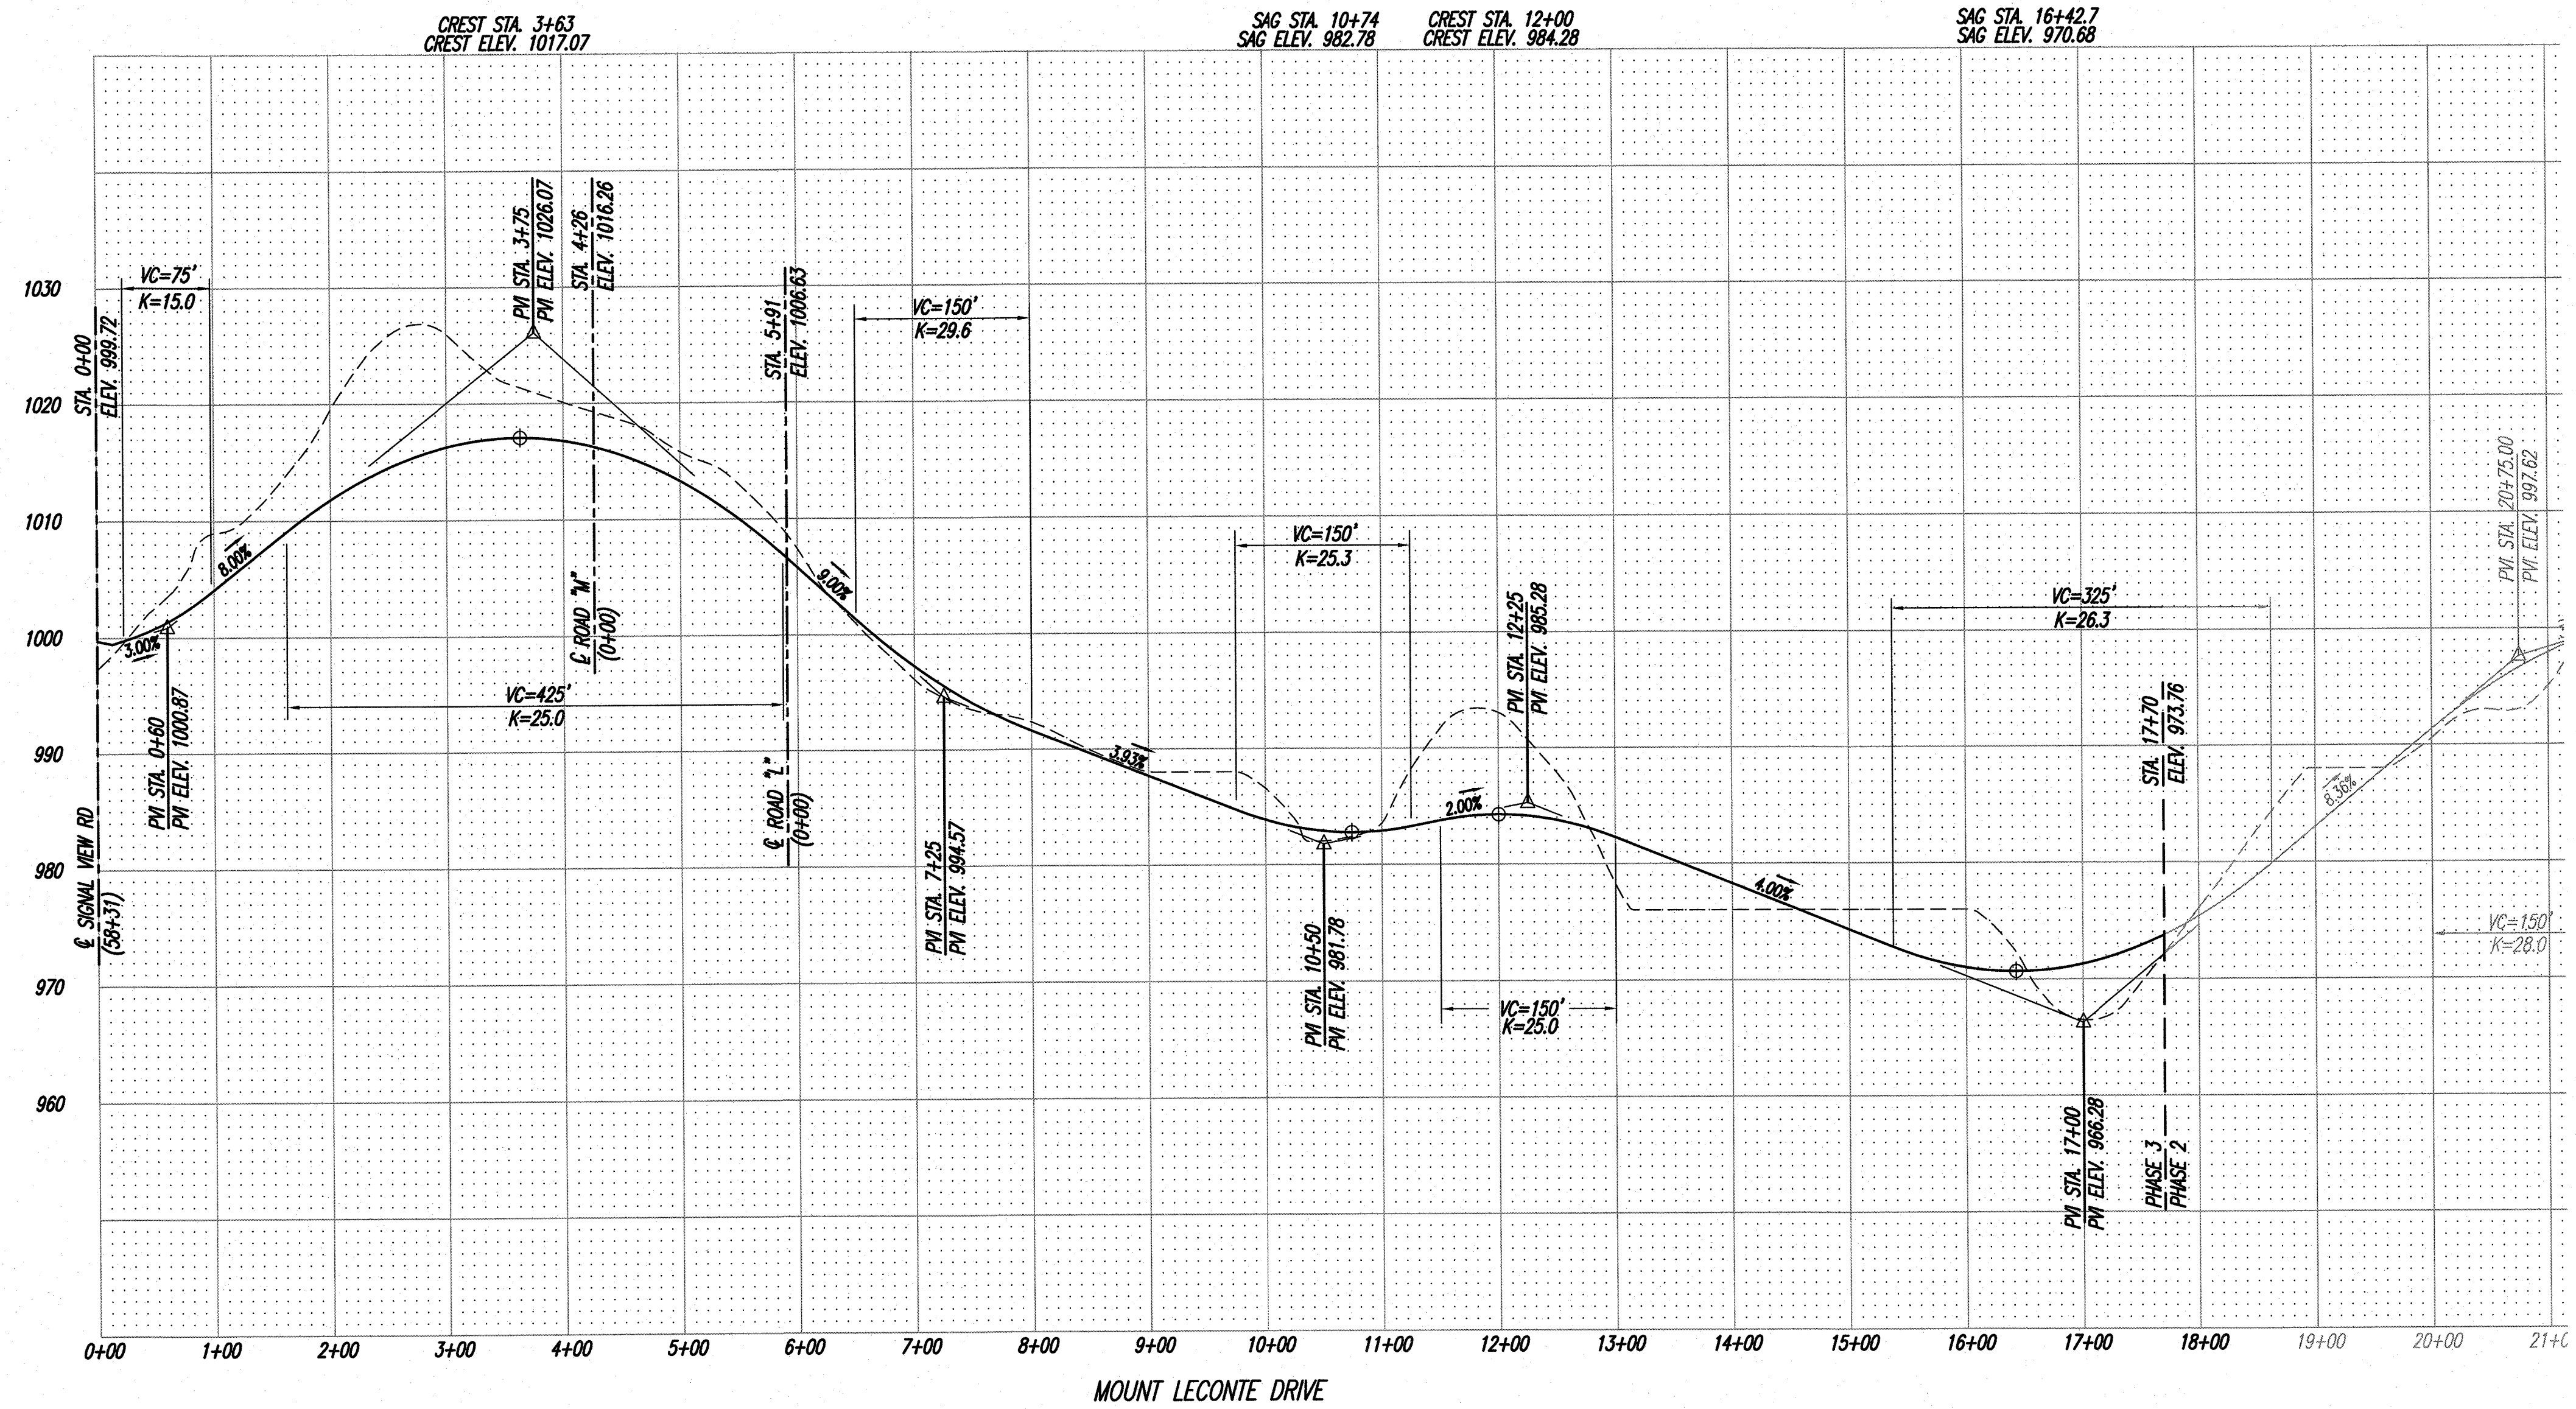

6-SB-25-C / 6-C-25-DP
4/9/2025



BATSON, HIMES, NORVELL & POE
REGISTERED ENGINEERS & LAND SURVEYORS
4334 PAPERMILL DRIVE
KNOXVILLE, TENNESSEE 37909
PHONE: (865) 588-6472
FAX: (865) 588-6473
email@bhn-p.com

DESIGNED	DBH	
DRAWN	EEG	
CHECKED	DBH	
NO.	DATE	REVISION
1	02-01-22	KNOXVILLE/KNOX COUNTY PLANNING COMMENTS

APPR.		NO.	DATE	REVISION	APPR.

SCALE
1"=100' HORIZONTAL
1"=10' VERTICAL
DATE
3/18/25

ROAD PROFILES
FOR
HAVEN @ HARDIN VALLEY PHASE 3
TAX MAP 117, PART OF PARCEL 8.12
DISTRICT #6, KNOX COUNTY, TENNESSEE

25400-RP2
SHEET 3 OF 3 SHEET(S)