



NOTE:
CONTRACTOR TO NOTIFY ENGINEER
BEFORE START OF CONSTRUCTION

NOTE:
CONTRACTOR IS RESPONSIBLE FOR ALL TRENCH SAFETY
CONTRACTOR SHALL SHORE AND BRACE ALL OPEN CUT TRENCHES AS
REQUIRED BY STATE AND FEDERAL LAWS AND LOCAL ORDINANCES; TO
CONFORM WITH RECOMMENDATIONS SET FORTH IN ACC MANUAL OF
ACCIDENT PREVENTION IN CONSTRUCTION; TO PROTECT LIFE, PROPERTY,
OR WORK; TO AVOID EXCESSIVELY WIDE CUTS IN UNSTABLE MATERIAL.
OSHA RULES SHALL BE ABIDED BY.

NOTE:
THREE DAYS PRIOR TO ANY EARTHWORK
OR CONSTRUCTION CONTRACTOR MUST
CONTACT: TENNESSEE ONE-CALL
1-800-351-1111
RECORD AND SAVE YOUR
CONFIRMATION NUMBER.:

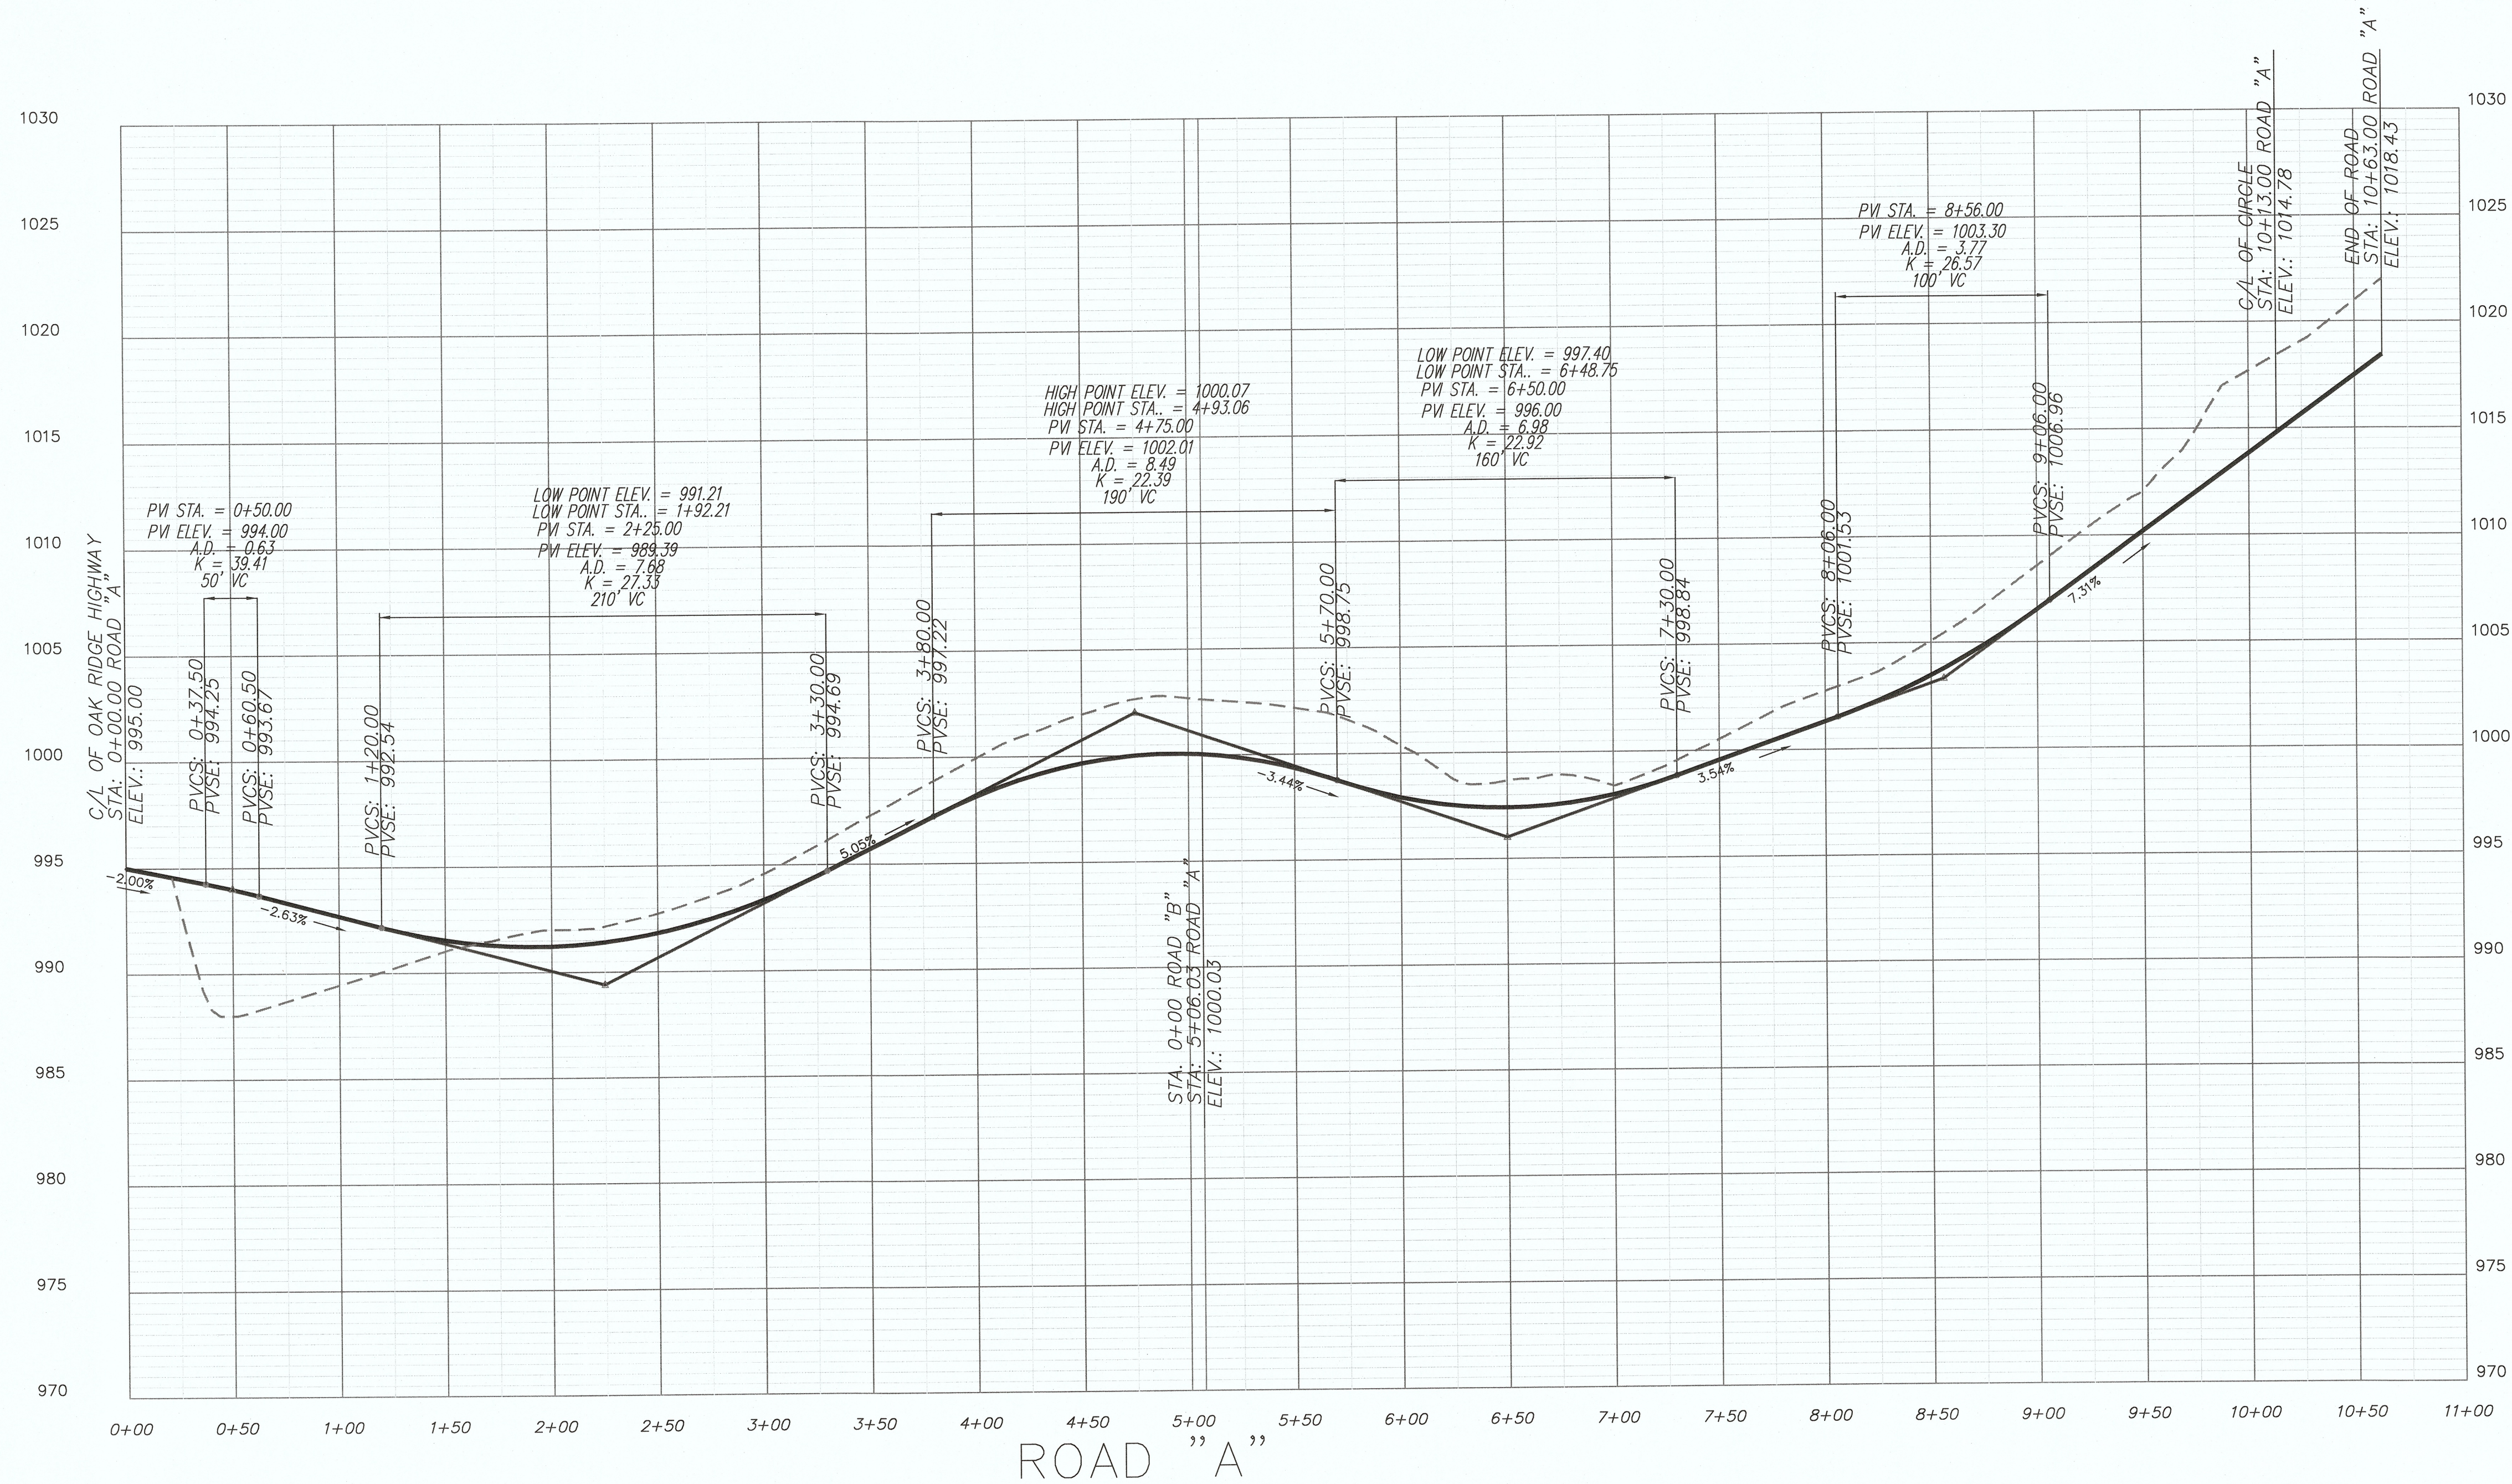

Revised: 8/30/2019
7-SA-18-C
7-C-18-UR

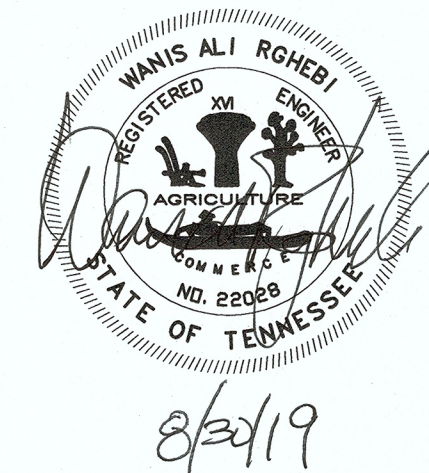

SITE ADDRESS:
7521 & 7515 OAK RIDGE HWY.
KNOXVILLE, TENNESSEE 37931

OWNER/DEVELOPER:
PRIMOS LAND COMPANY, LLC
4909 BALL RD.
KNOXVILLE, TN 37931
PHONE: (865) 694-7756
FAX: (865) 693-9699

SOUTHLAND ENGINEERING CONSULTANTS, LLC
GENERAL CIVIL & LAND SURVEYORS
4909 BALL ROAD
KNOXVILLE, TENNESSEE 37931
PHONE: (865) 694-7756
FAX: (865) 693-9699
E-MAIL: wrghel@seengconsultants.com
www.southlandengineeringusa.com


DESIGNED
WAR
DRAWN
WAR
CHECKED
WAR

APPROVED
ENGINEER

NO.	DATE	REVISION	APPR.
1	5-7-19	REVISED RD PROFILE	
		REVISION	

SCALE
HORIZONTAL: 1"= 50'
VERTICAL: 1"=5'
DATE
05-10-2018

DEED REFERENCES:
W.B. 2239, PAGE 1174
PLAT: 79L-91

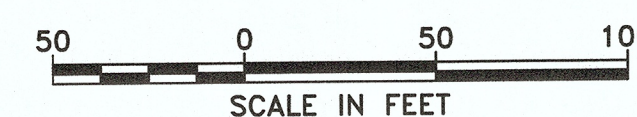

ROAD PROFILES PLAN, UNIT-1
FOR KARNS/OAK RIDGE HIGHWAY
ON OAK RIDGE HIGHWAY
CLT MAP 091, PART OF PARCELS 26.06
DISTRICT 6, KNOX COUNTY, TENNESSEE

PLC-05-10-18-RP

SHEET 2 OF 2 SHEETS

1"=50'
COPYRIGHT 2019