

1"=80'


TOTAL DISTURBED

AREA = 16.2 ± AC

AREA DISTURBED

w/in HP = 10.9 ± AC

APPROX. DISTURBANCE LIMITS

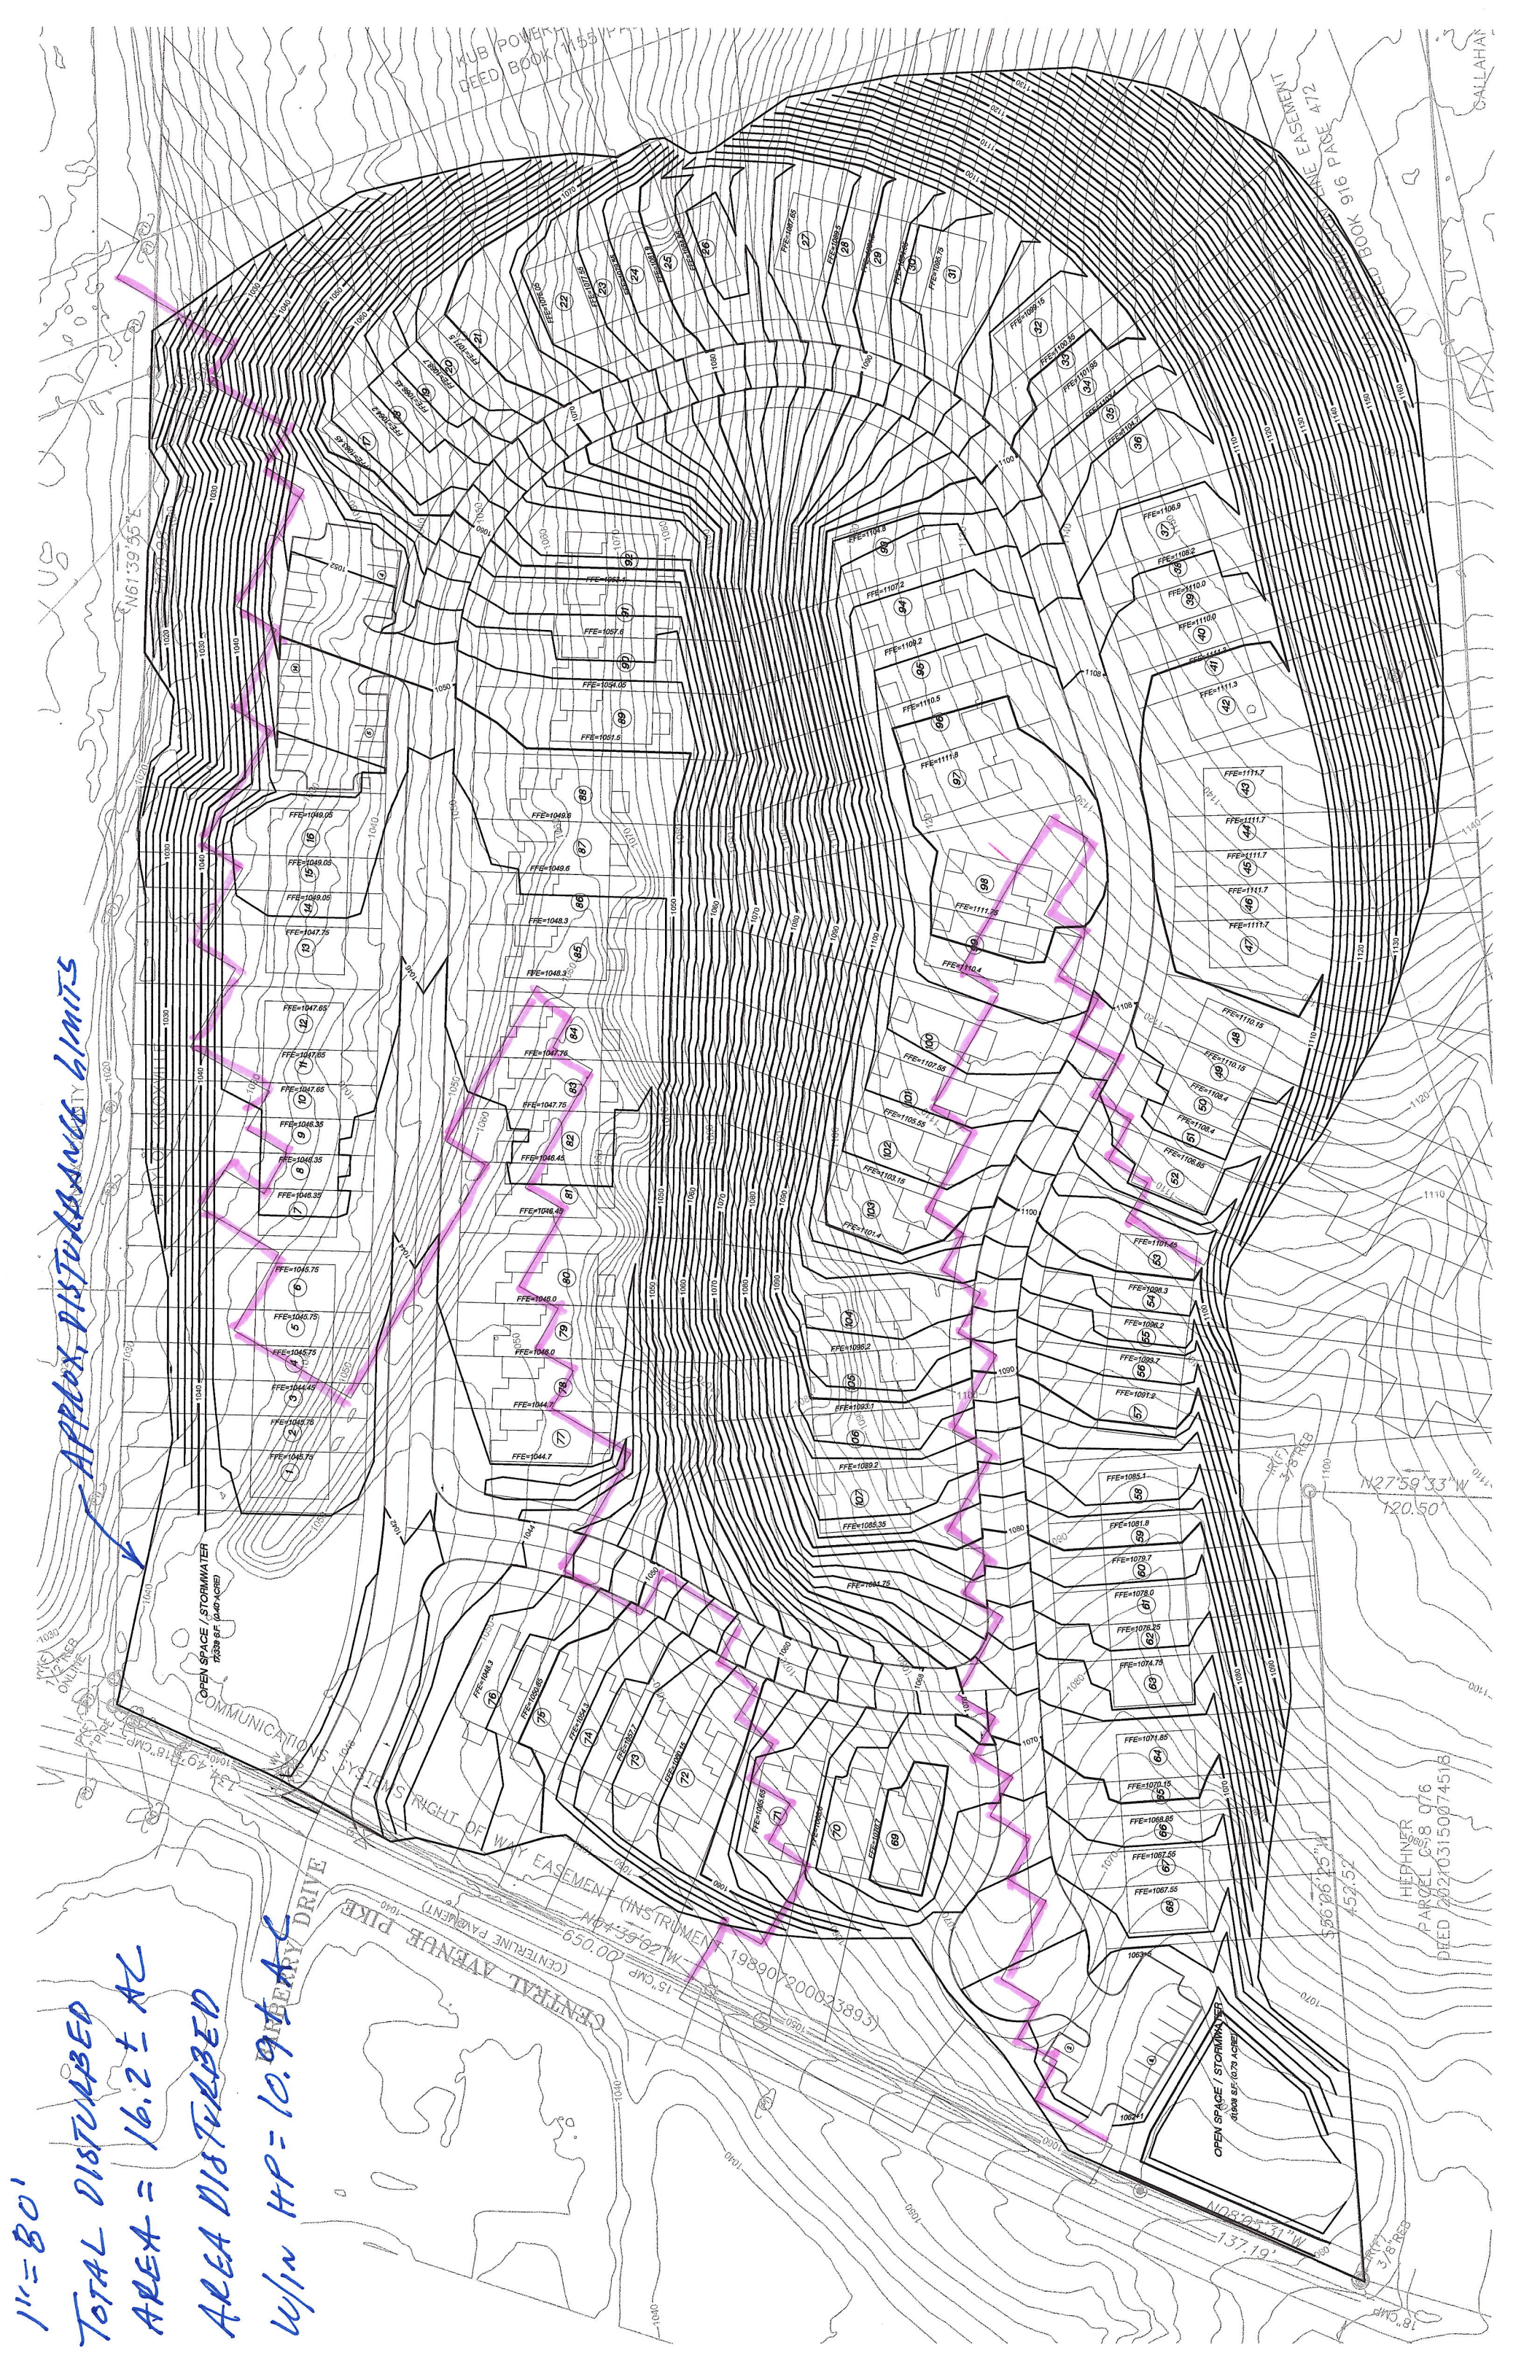

KUB POWER
DEED BOOK 1153

NEWSPAPER
PAGE 472
SALLAHAT

N27°59'33"W
120.50'

HEDINER
PARCEL 668 076
DEED 202103150074518

56°06'25"N
452.52'

OPEN SPACE / STORMWATER
40,000 SF (0.78 AC)

OPEN SPACE / STORMWATER
12,339 SF (0.28 AC)