
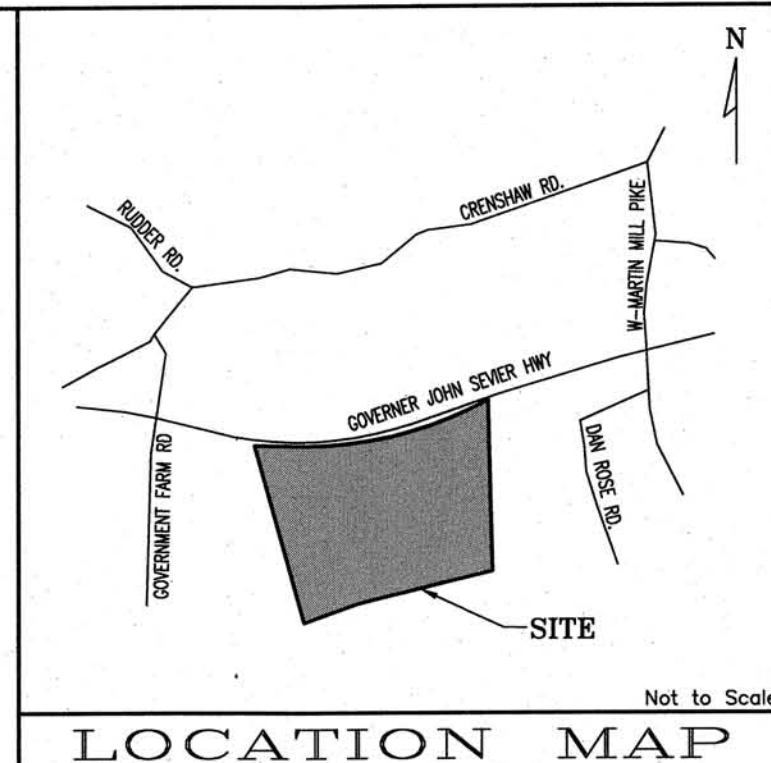
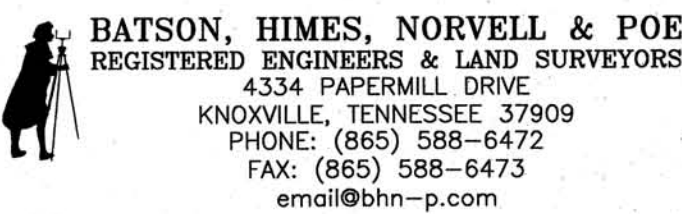


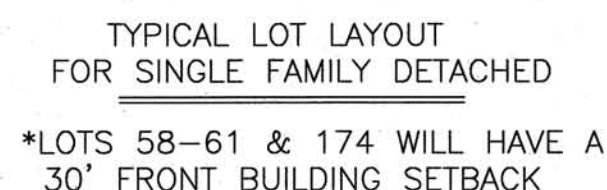


-

OWNER/DEVELOPER
PERRY SMITH DEVELOPEMENT LLC
190 COMMUNITY CENTER DRIVE, STE 104
PIGEON FORGE, TN 37863
PHONE: (865) 227-7973

CONCEPT/DEVELOPMENT PLAN FOR
SMITH DEVELOPMENT - GOV. JOHN
SEVIER HIGHWAY
TAX MAP 148, PARCELS 1 & 1.01
DISTRICT 9, KNOX COUNTY, TENNESSEE

SHEET 1 OF 4 SHEET(S)

[illegible]




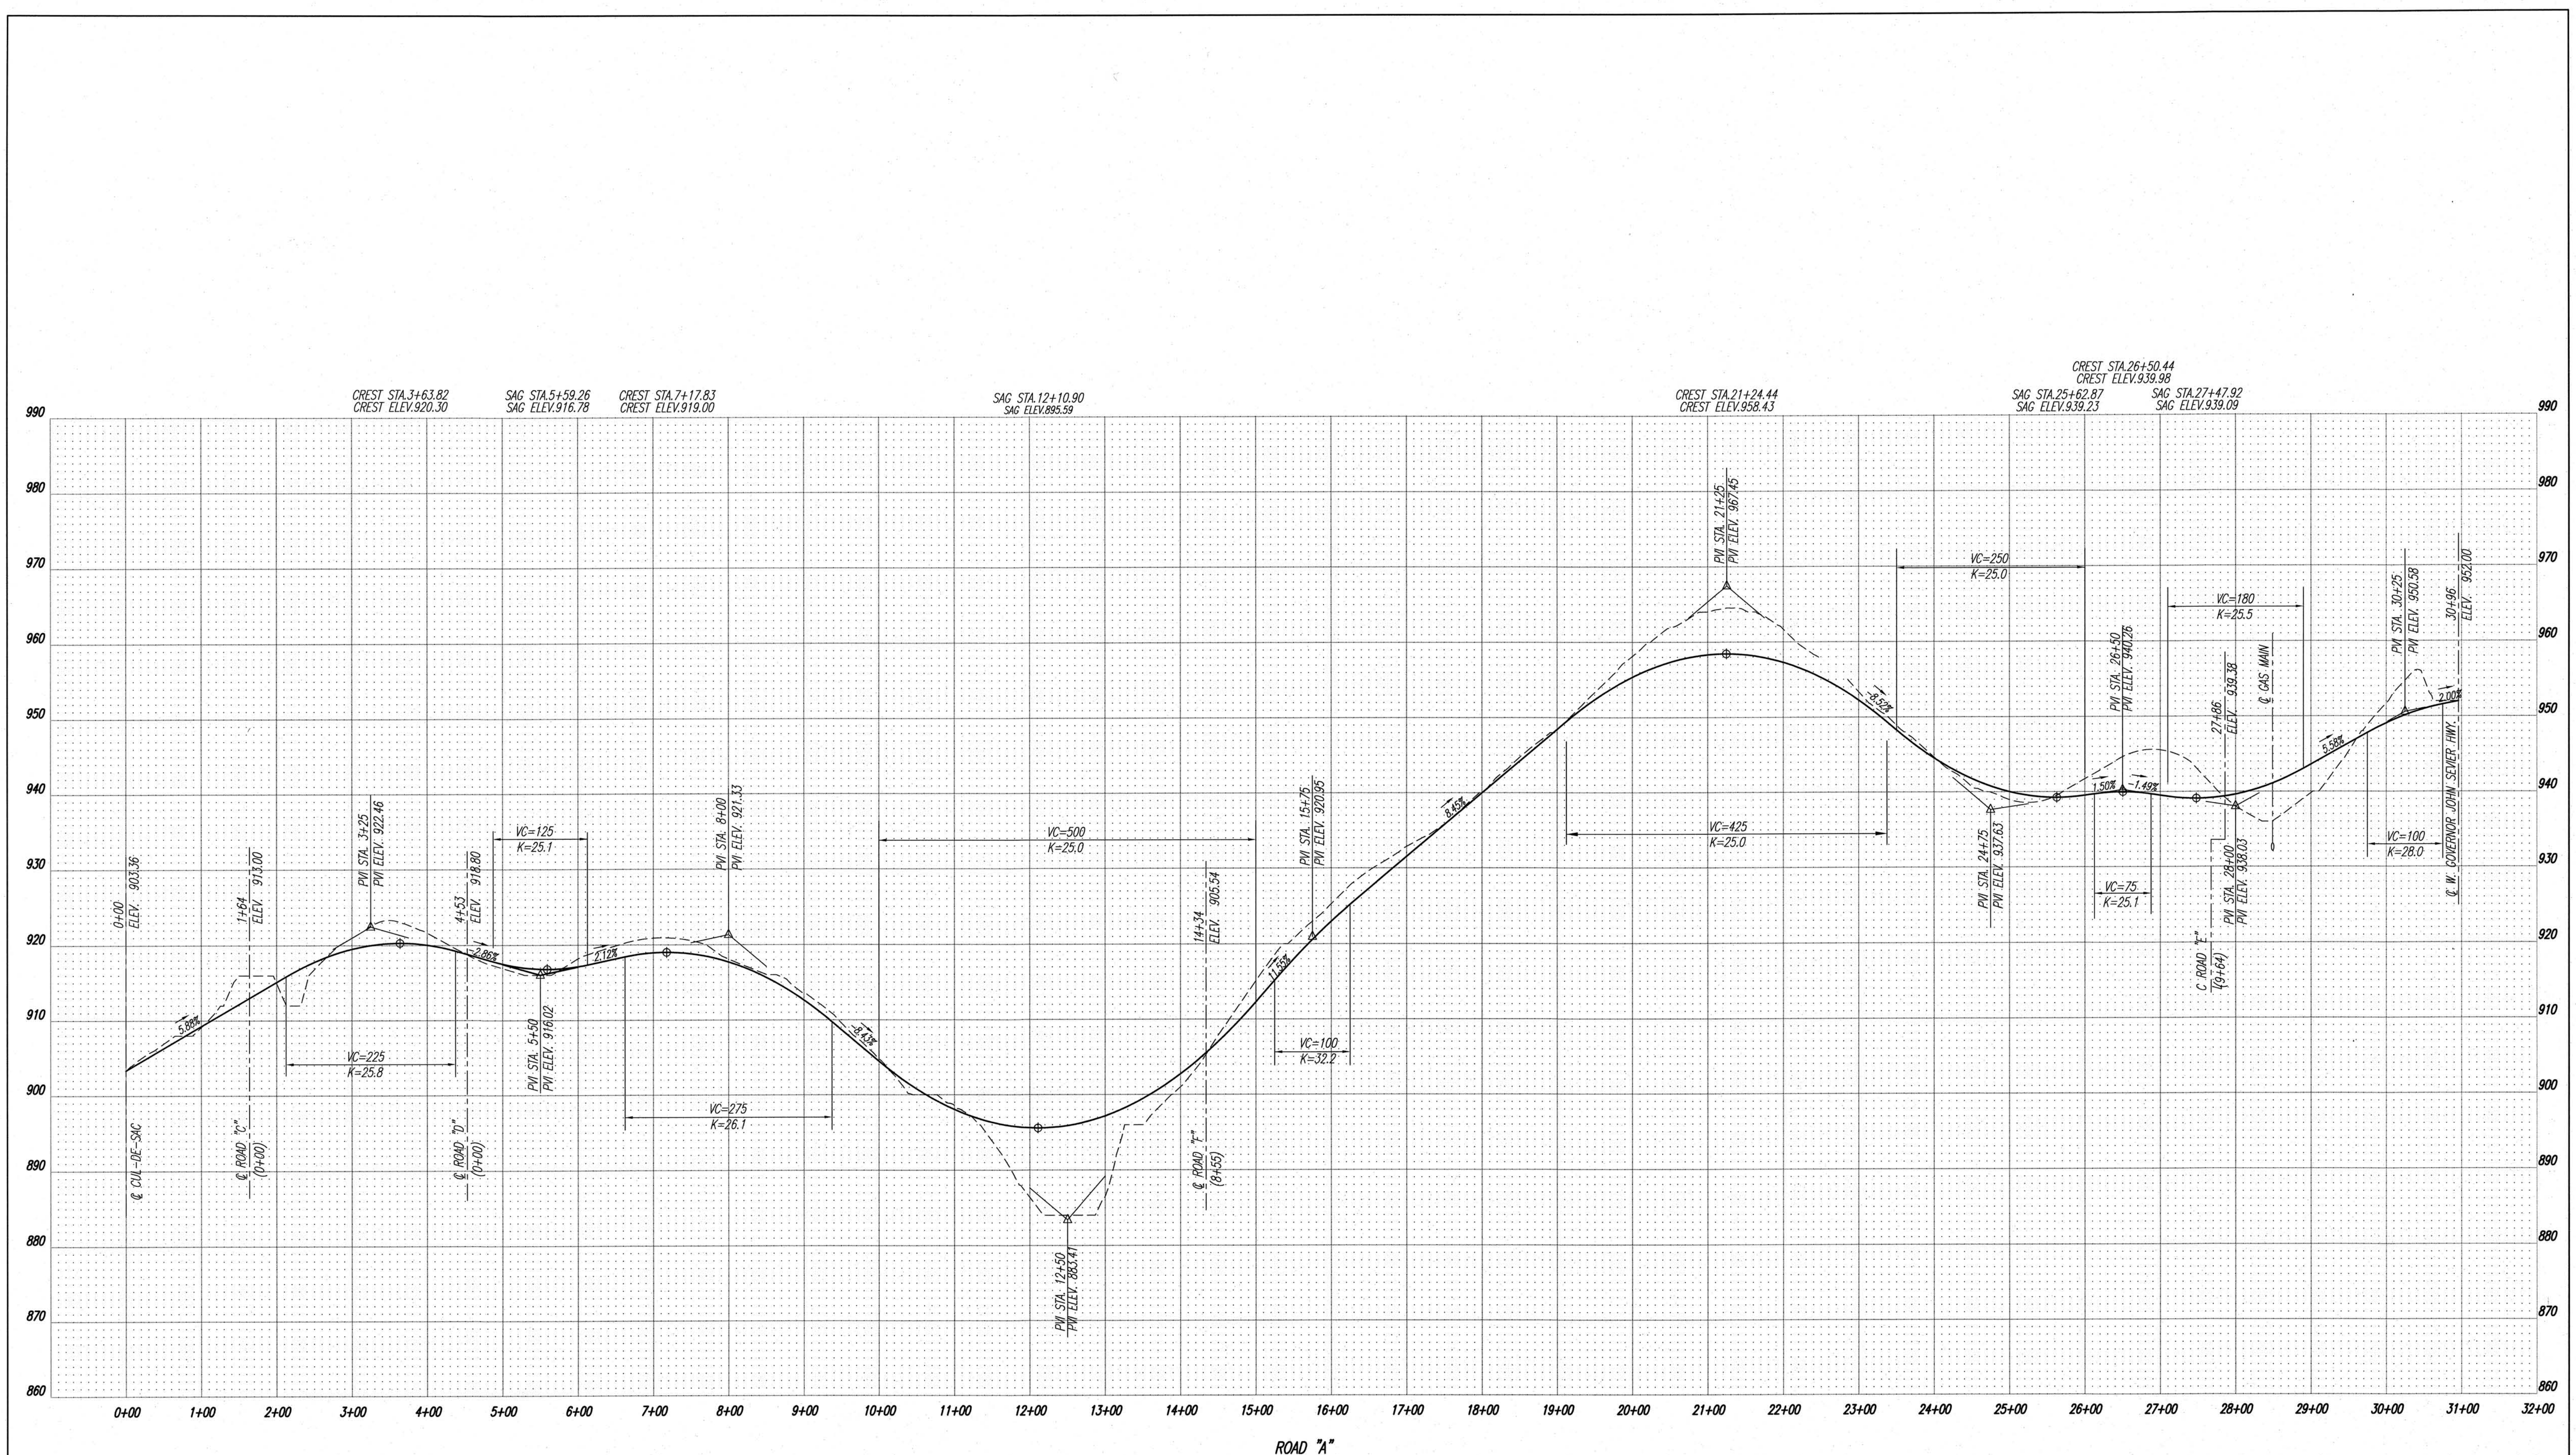


7-SC-20-C
7-C-20-UR
Revised: 6/22/2020



OWNER/DEVELOPER
PERRY SMITH DEVELOPEMENT LLC
190 COMMUNITY CENTER DRIVE, STE 104
PIGEON FORGE, TN 37863
PHONE: (865) 227-7973

 BATSON, HIMES, NORVELL & POE REGISTERED ENGINEERS & LAND SURVEYORS 4334 PAPERMILL DRIVE KNOXVILLE, TENNESSEE 37909 PHONE: (865) 588-6472 FAX: (865) 588-6473 email@bhn-p.com	DESIGNED	DBH	</
---	----------	-----	--	--	----

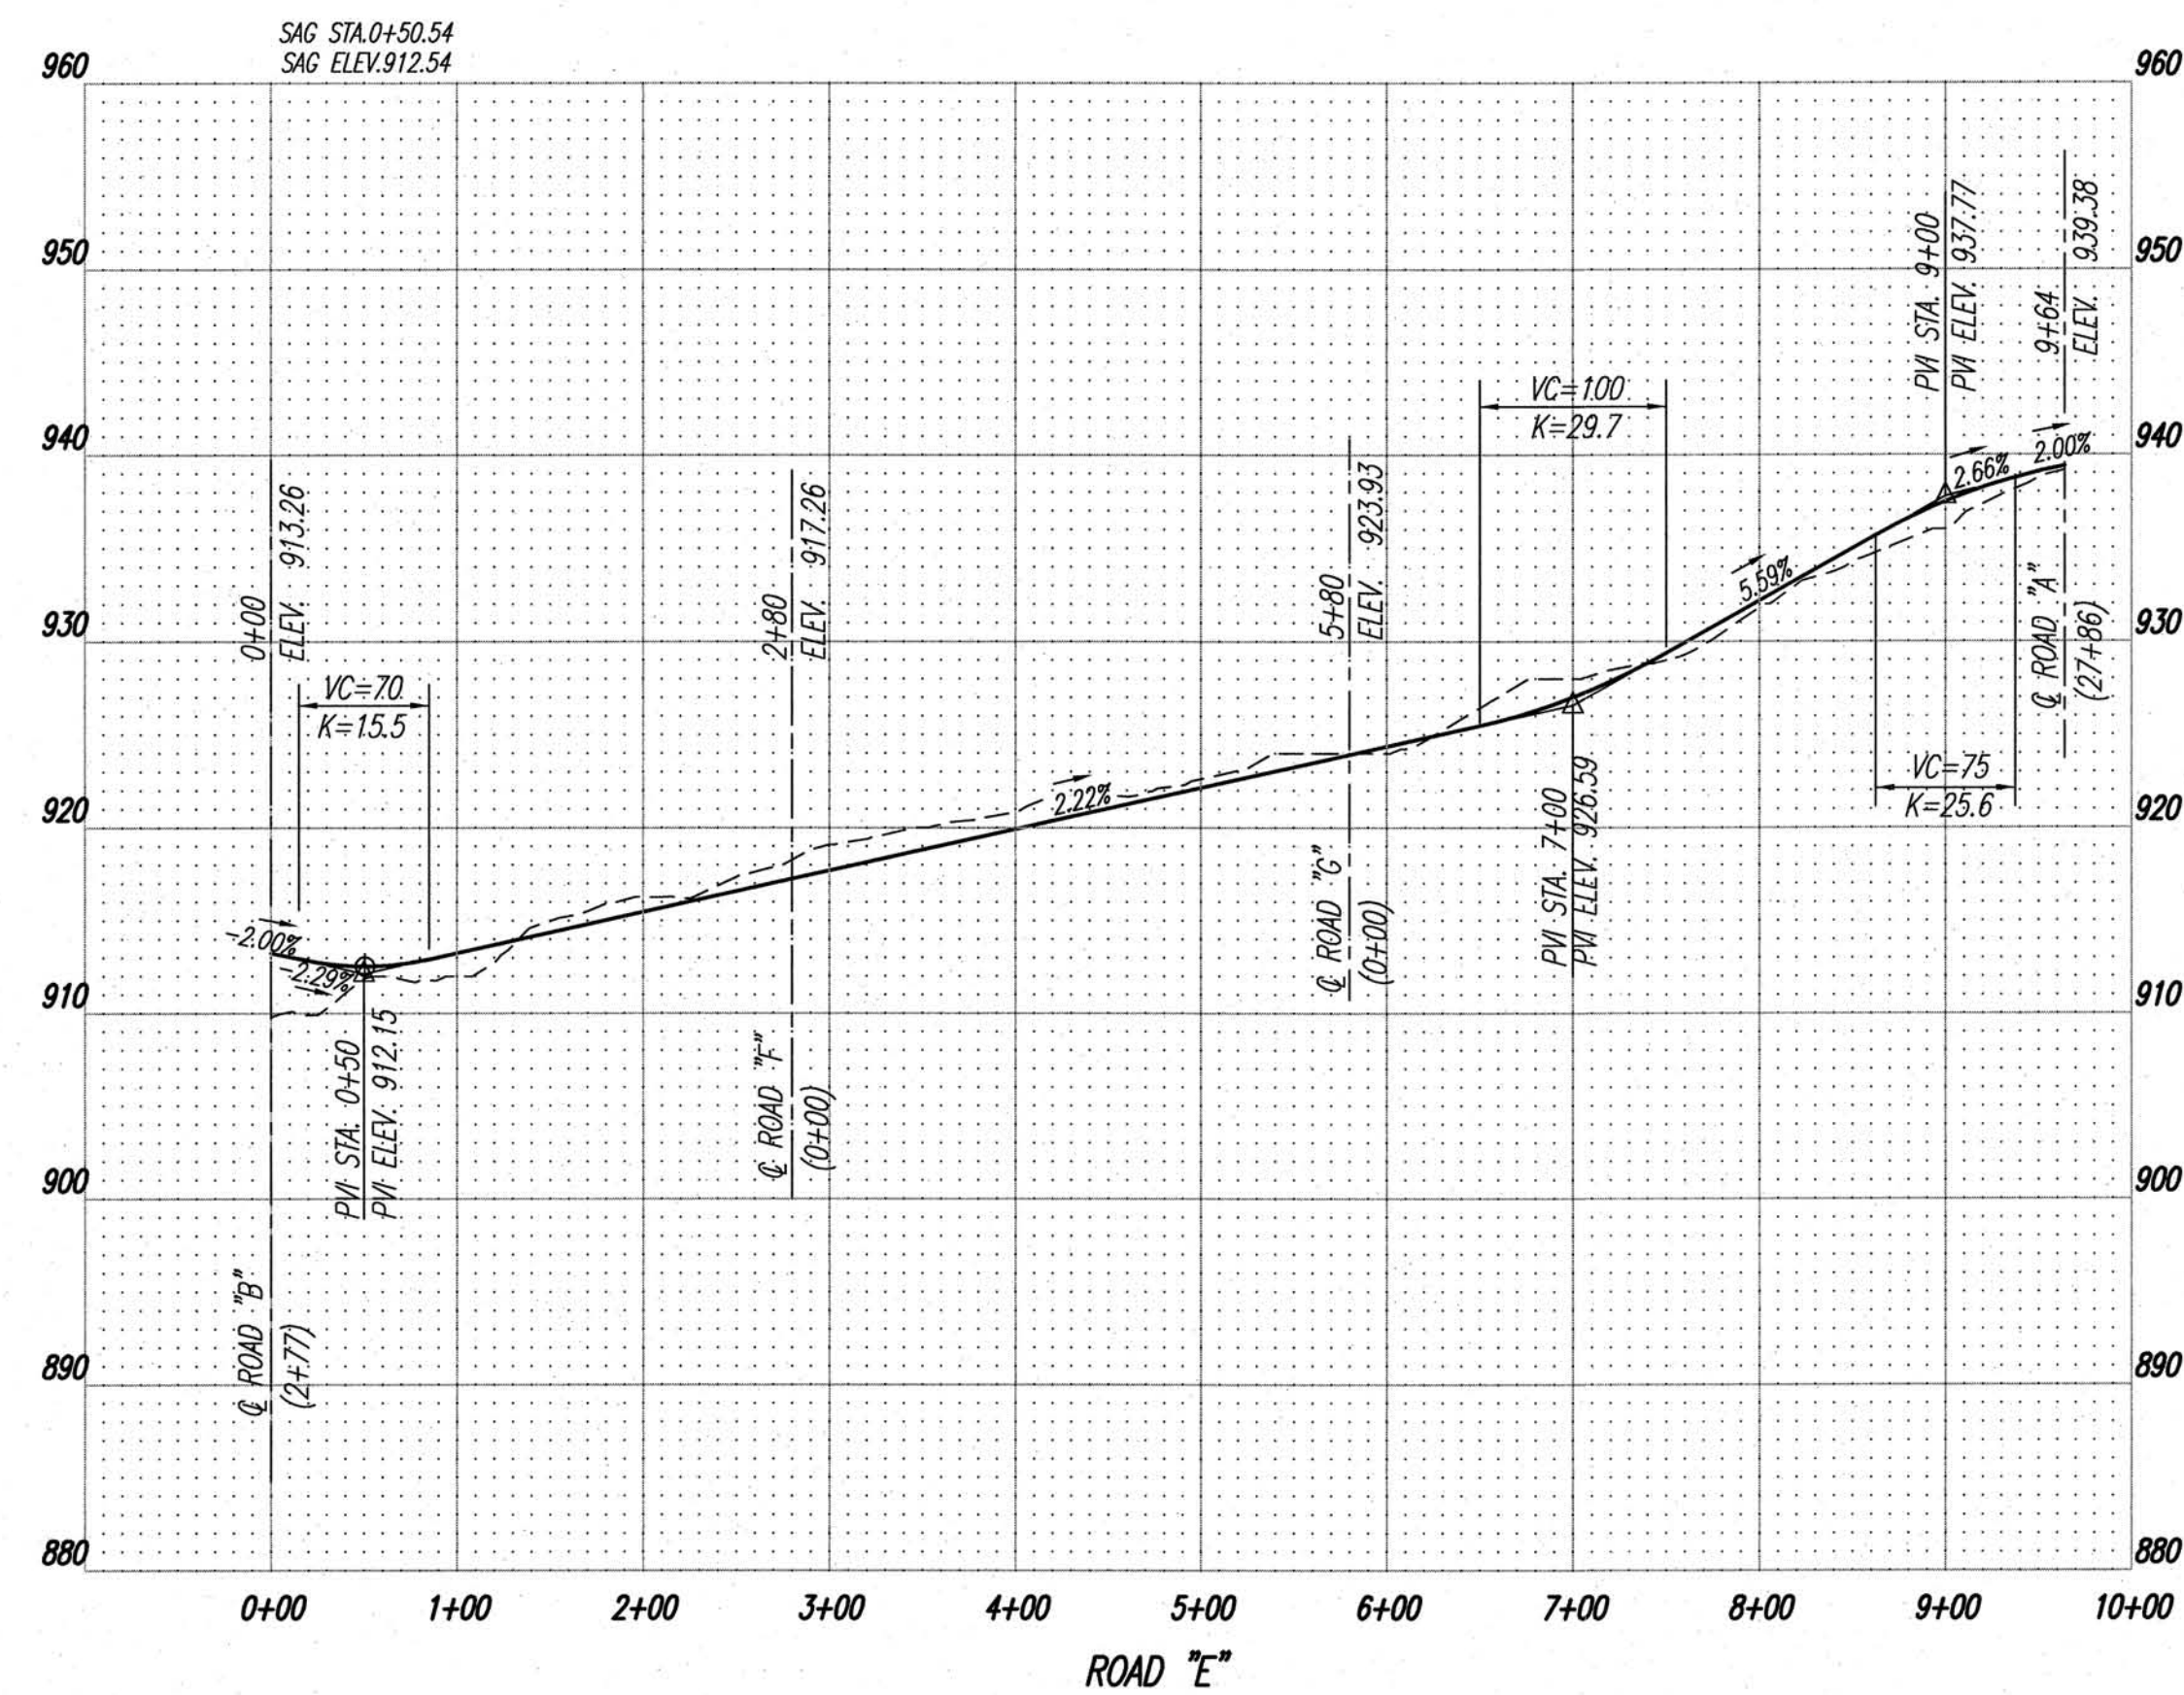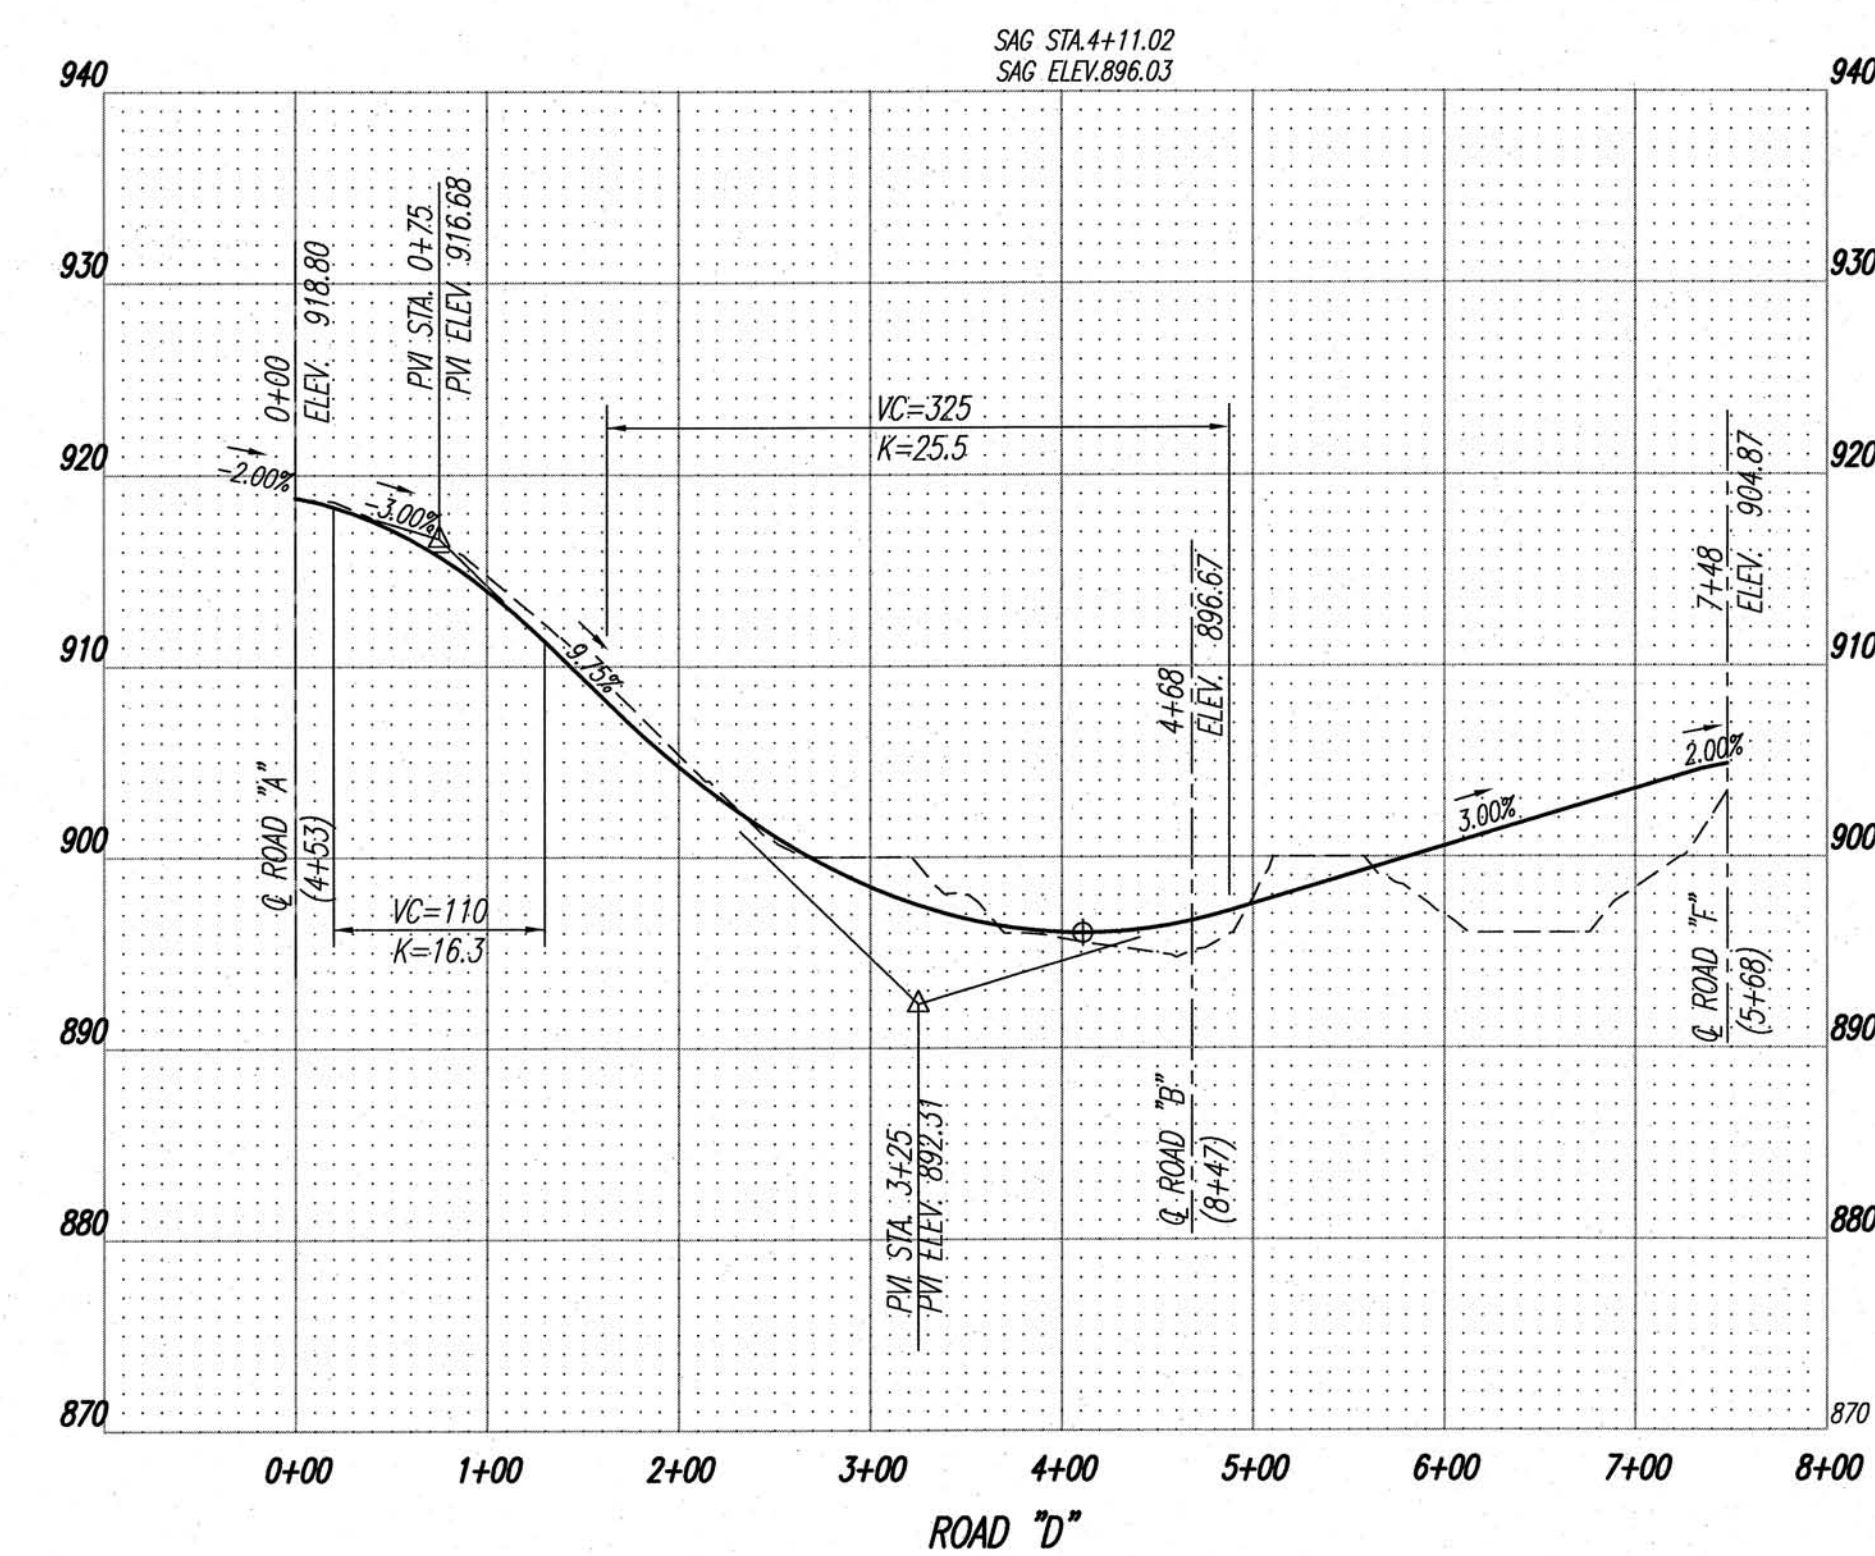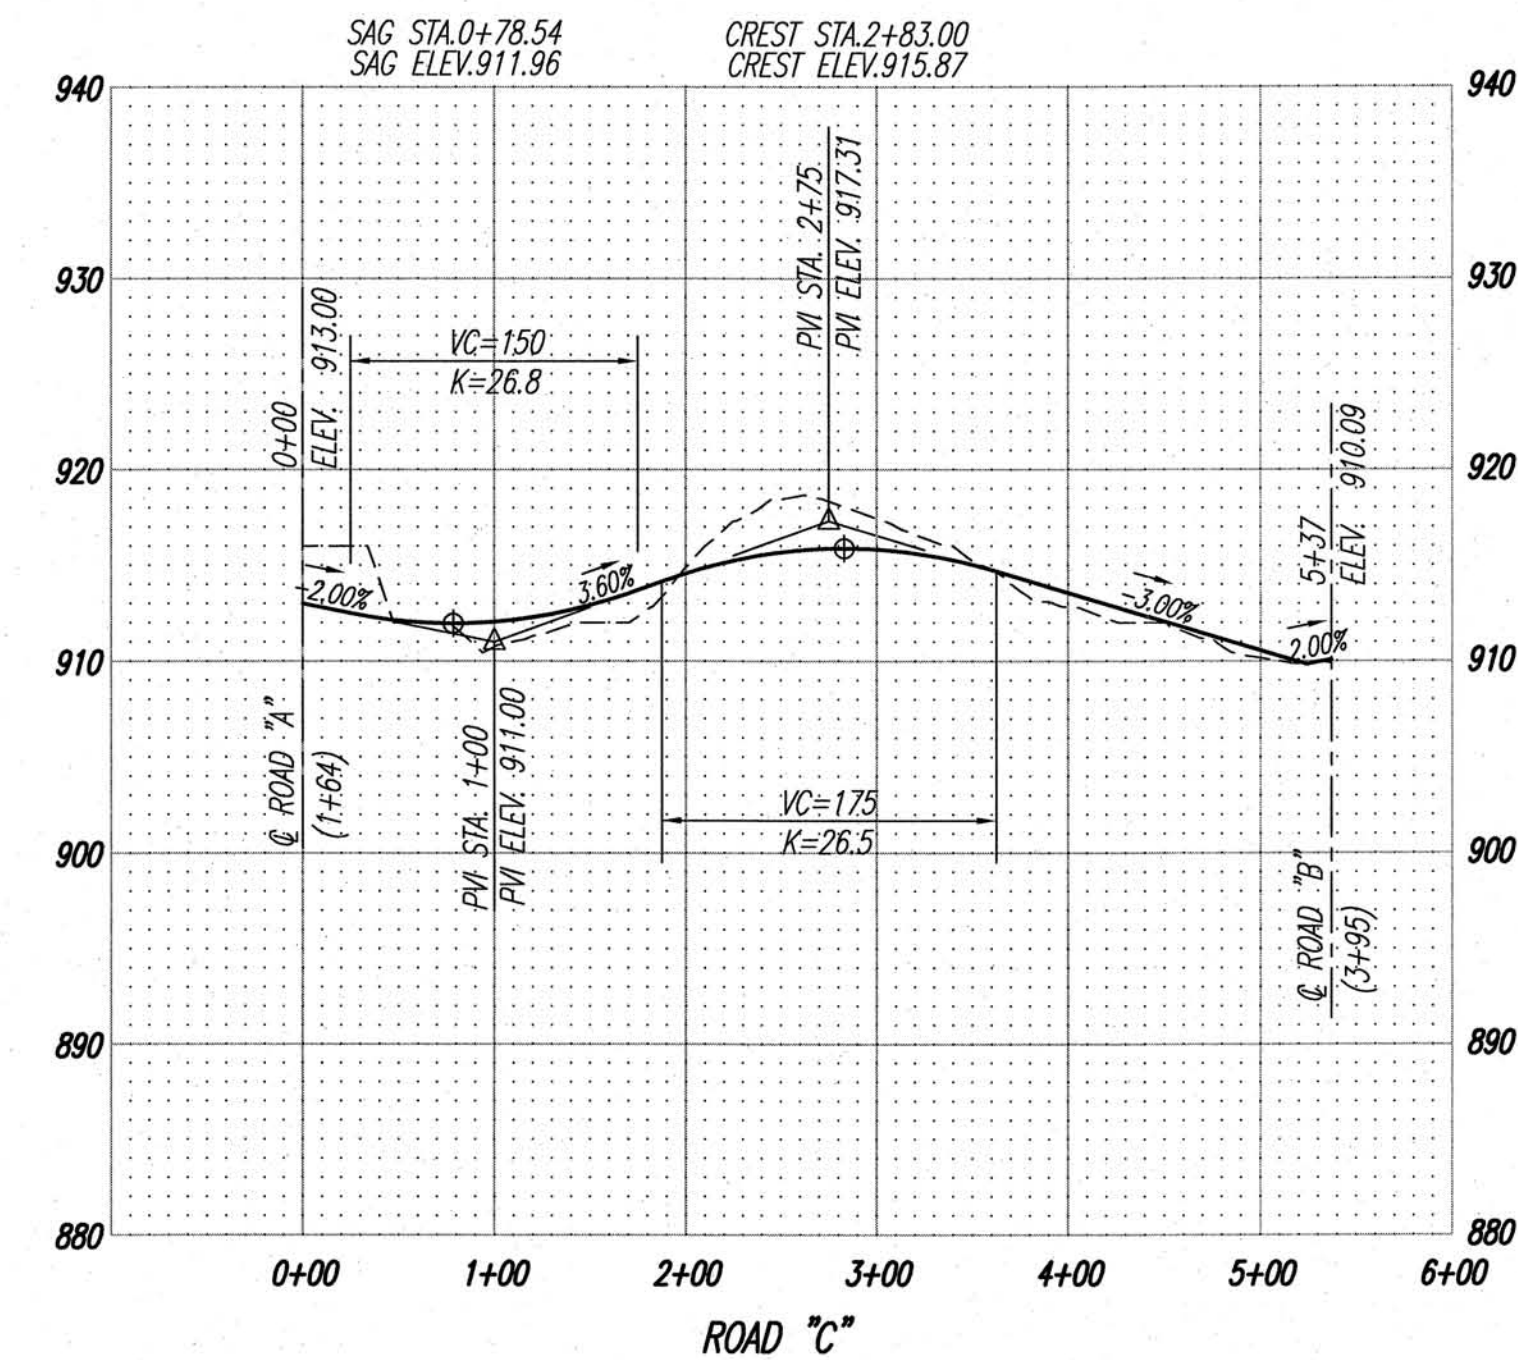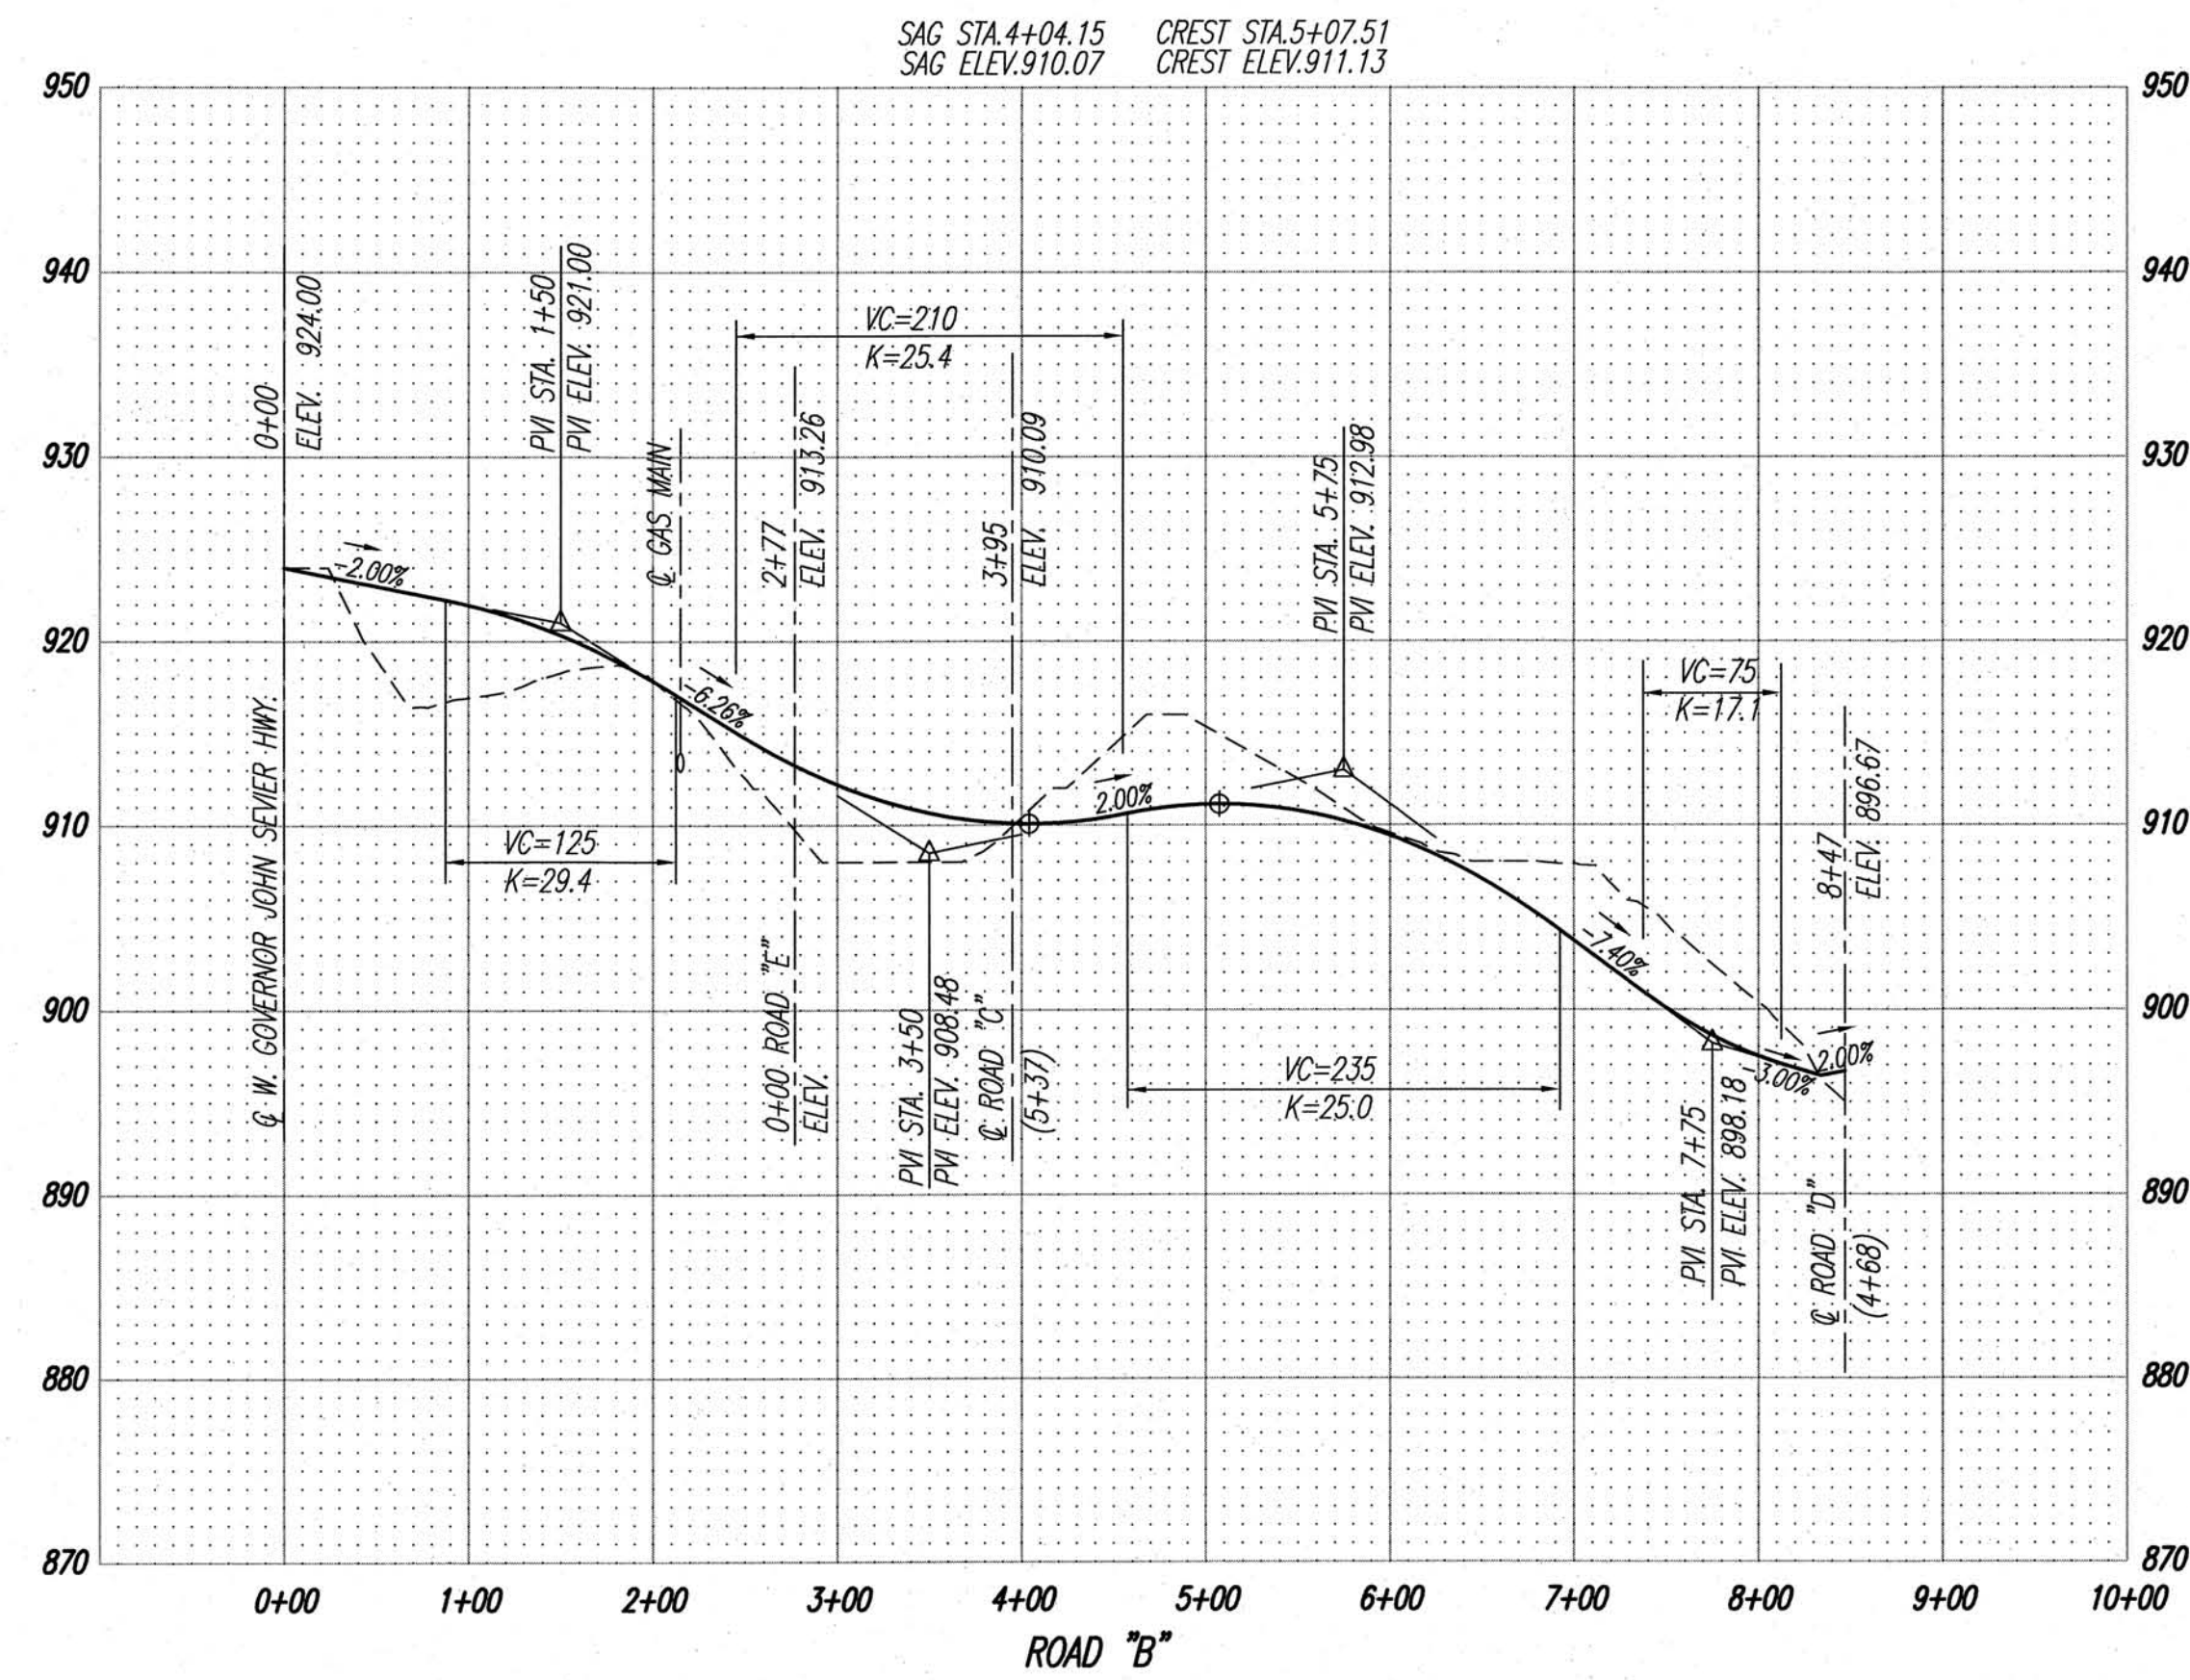

7-SC-20-C
7-C-20-UR
Revised: 6/22/2020



OWNER/DEVELOPER
PERRY SMITH DEVELOPEMENT LLC
190 COMMUNITY CENTER DRIVE, STE 104
PIGEON FORGE, TN 37863
PHONE: (865) 227-7973

ROAD PROFILE FOR
SMITH DEVELOPEMENT - GOV. JOHN
SEVIER HIGHWAY
TAX MAP 148, PARCELS 1 & 1.01
DISTRICT 9, KNOX COUNTY, TENNESSEE

25176-RP

SHEET 3 OF 4 SHEET(S)

Q:\25176\25176-3.DWG



BATSON, HIMES, NORVELL & POE
REGISTERED ENGINEERS & LAND SURVEYORS
4334 PAPERMILL DRIVE
KNOXVILLE, TENNESSEE 37909
PHONE: (865) 588-6472
FAX: (865) 588-6473
email@bhn-p.com

DESIGNED DBH
DRAWN EEG
CHECKED DBH

NO.	DATE	REVISION	APPR.

NO.	DATE	REVISION	APPR.

SCALE
HORIZONTAL: 1" = 100'
VERTICAL: 1" = 10'
DATE
05/18/2020

