

forK design
214 W Magnolia Avenue
Knoxville TN 37917
+1 865 603 4297
create@forkdesign.us

Holston Construction
Change of Occupancy: B to M
1547 Clinch Avenue
Knoxville TN 37916
Project Number: 2313

For Construction

Architect:
Forrest Hunt Kirkpatrick
Fork Design LLC
forrest@forkdesign.us
(865) 603-4297

Structural Engineer:
Mary French-Ewers
Fe Design & Engineering, P.C.
mary@fedesignandengineering.com
(865) 637-3224


Mechanical Engineer:
Thomas Wasmund
Proficient Engineering, Inc.
twasmund@proficientengineering.com
(865) 245-9198

Electrical Engineer:
Brian Armenta
Proficient Engineering, Inc.
barmenta@proficientengineering.com
(865) 245-9198




Revision #2	2022.05.03
R01-Permit Comments	2022.04.09
For Construction	2022.03.13


Issue Date

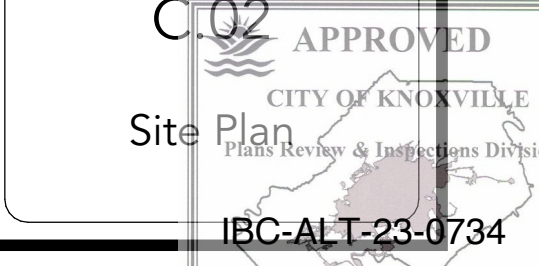

IBC-ALT-23-0734

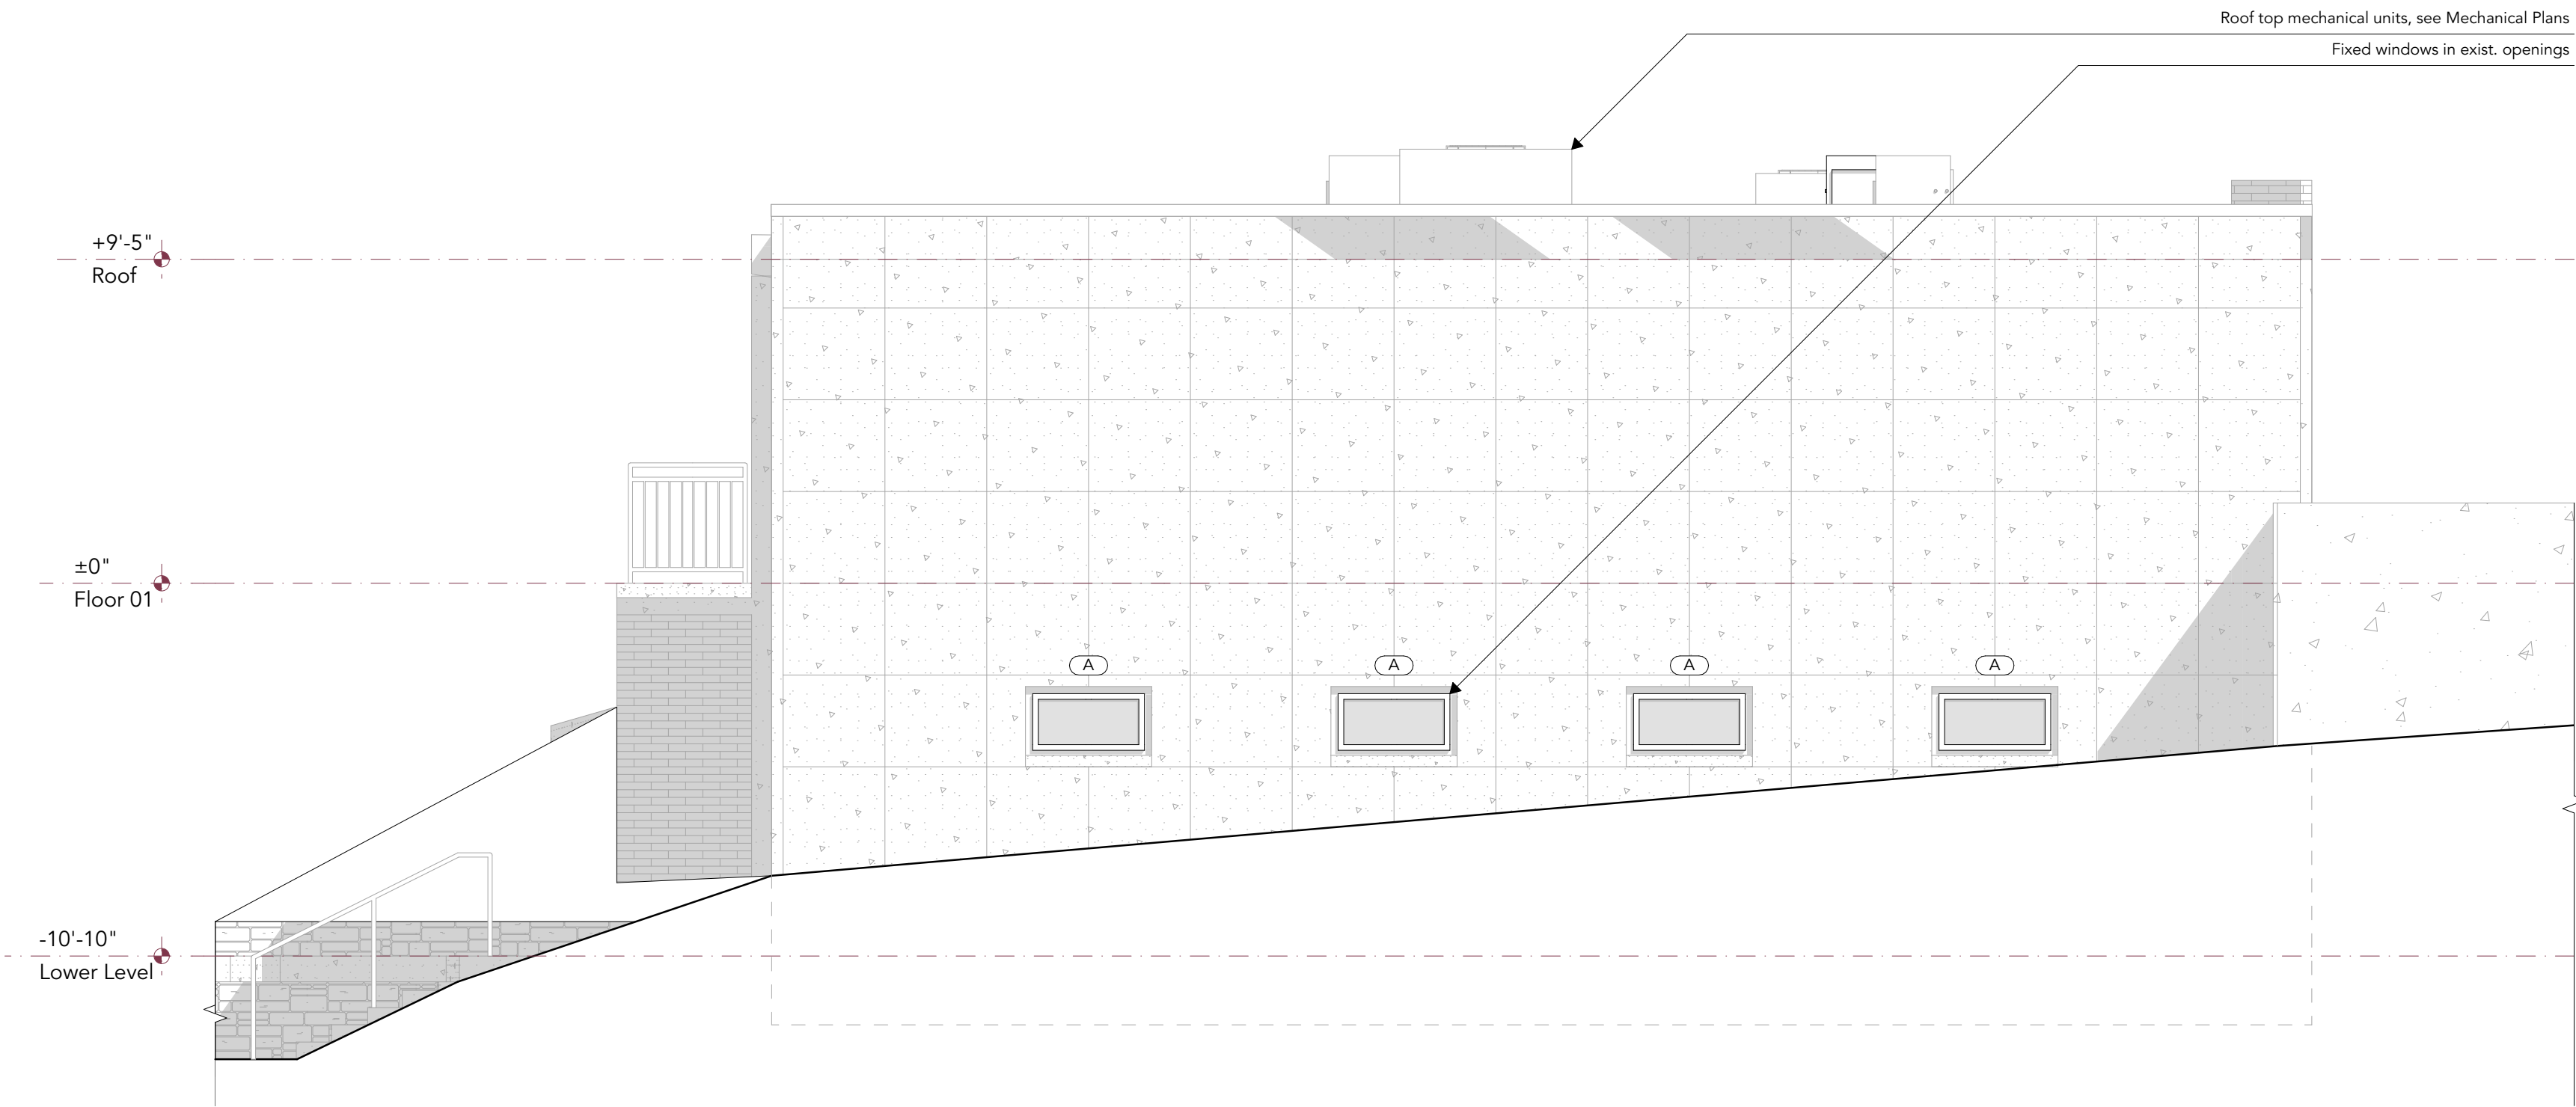

02 Elevation East
A2.01 Scale : 1/4" = 1'-0"

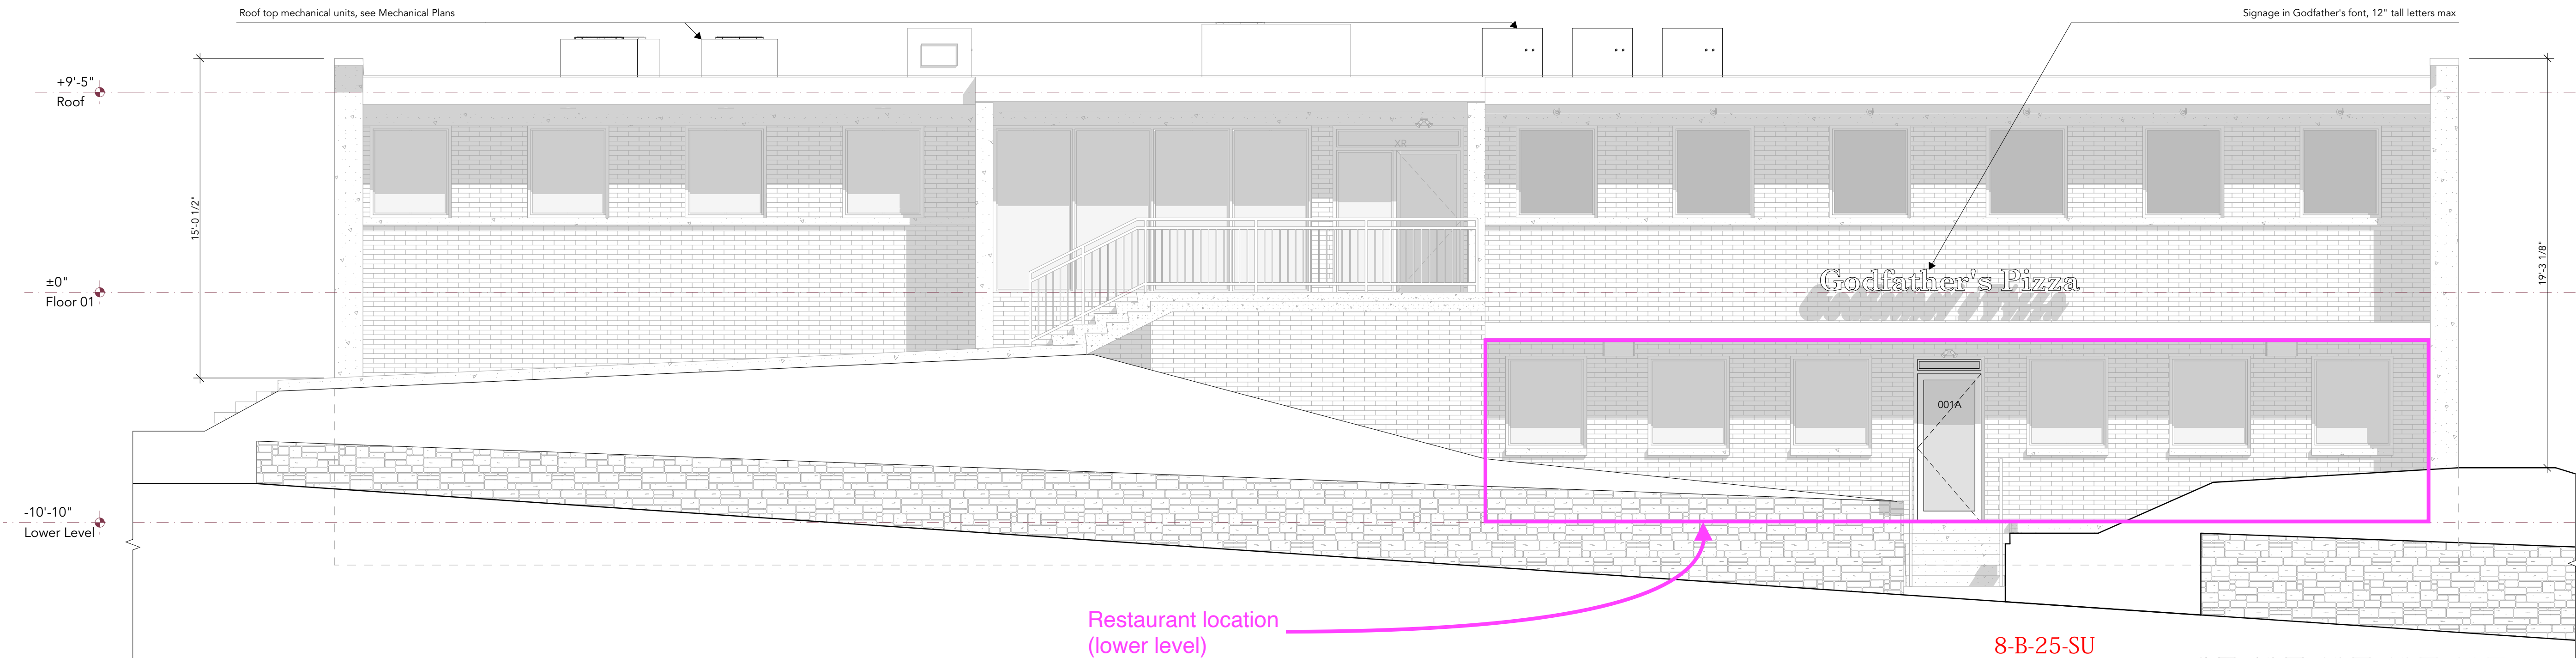

01 Elevation South
A2.01 Scale : 1/4" = 1'-0"

EXTERIOR SIGNAGE

Omaha Neon
Kyle Conry
402-341-6077
kyleconry@omahaneon.com
Or source locally
*Surveys are typically at no charge
and are required before placing
an order*

- Godfather's Pizza channel letters with hand and pie
- Hand and Pie circular sign where applicable
- Drive Thru and other directional signs
- Pole signs



Price Varies per Dimensions

Project Notes

1. All construction shall conform to the 2018 International Building Code. Reference to other standard specifications or codes shall mean the latest standard or code adopted.
2. All wood in contact with concrete, masonry or soil is to be pressure treated.
3. Dimensions are from face of structure, face of studs and face of masonry, uno.
4. The contractor shall verify dimensions and site conditions before starting work. The architect shall be notified of any discrepancy.
5. Contractors and subcontractors shall be responsible for coordination with other trades. Failure to familiarize themselves with other trades in the contract documents shall result in correcting and/or providing these services to the owner at no additional cost.
6. Contractor shall not scale this or any other drawings in contract documents. Dimensions shall always be used for reference. Contact architect for additional dimensional information or for clarification concerning any discrepancies.
7. Contractor shall verify all conditions and dimensions concerning fixture and equipment locations on site. In the event dimensions are in question or if any discrepancies are encountered during construction, the contractor shall notify the architect in writing for clarification prior to proceeding with the work.
8. Handle and dispose of debris, materials and trash in accordance with all applicable codes, standards and regulations. Construction waste shall be separated and recycled.
9. The adequacy & safety of shoring and bracing for structural elements is the sole responsibility of the contractor.
10. Contractor shall provide solid wood blocking for all caseworks, fixtures, accessories, railings and grab bars.

fork
design

214 W Magnolia Avenue
Knoxville TN 37917
+1 865 603 4297
create@forkdesign.us

Godfather's Pizza
Tenant Improvements
1547 Clinch Avenue
Knoxville TN 37916

Project Number: 2502

Construction Documents

Architect:
Forrest Hunt Kirkpatrick
Fork Design LLC
forrest@forkdesign.us
(865) 603-4297

Mechanical Engineer:
Thomas Wasmund
Proficient Engineering, Inc.
twasmund@proficientengineering.com
(865) 245-9198

Electrical Engineer:
Brian Armenta
Proficient Engineering, Inc.
barmenta@proficientengineering.com
(865) 245-9198

For Construction
CD 100%
CD 50%
DD 100%
DD 75%
DD 50%
05/13/25
03/06/25
02/17/25

Issue Date

A2.01

Elevations

8-B-25-SU
submitted 6/23/2025