
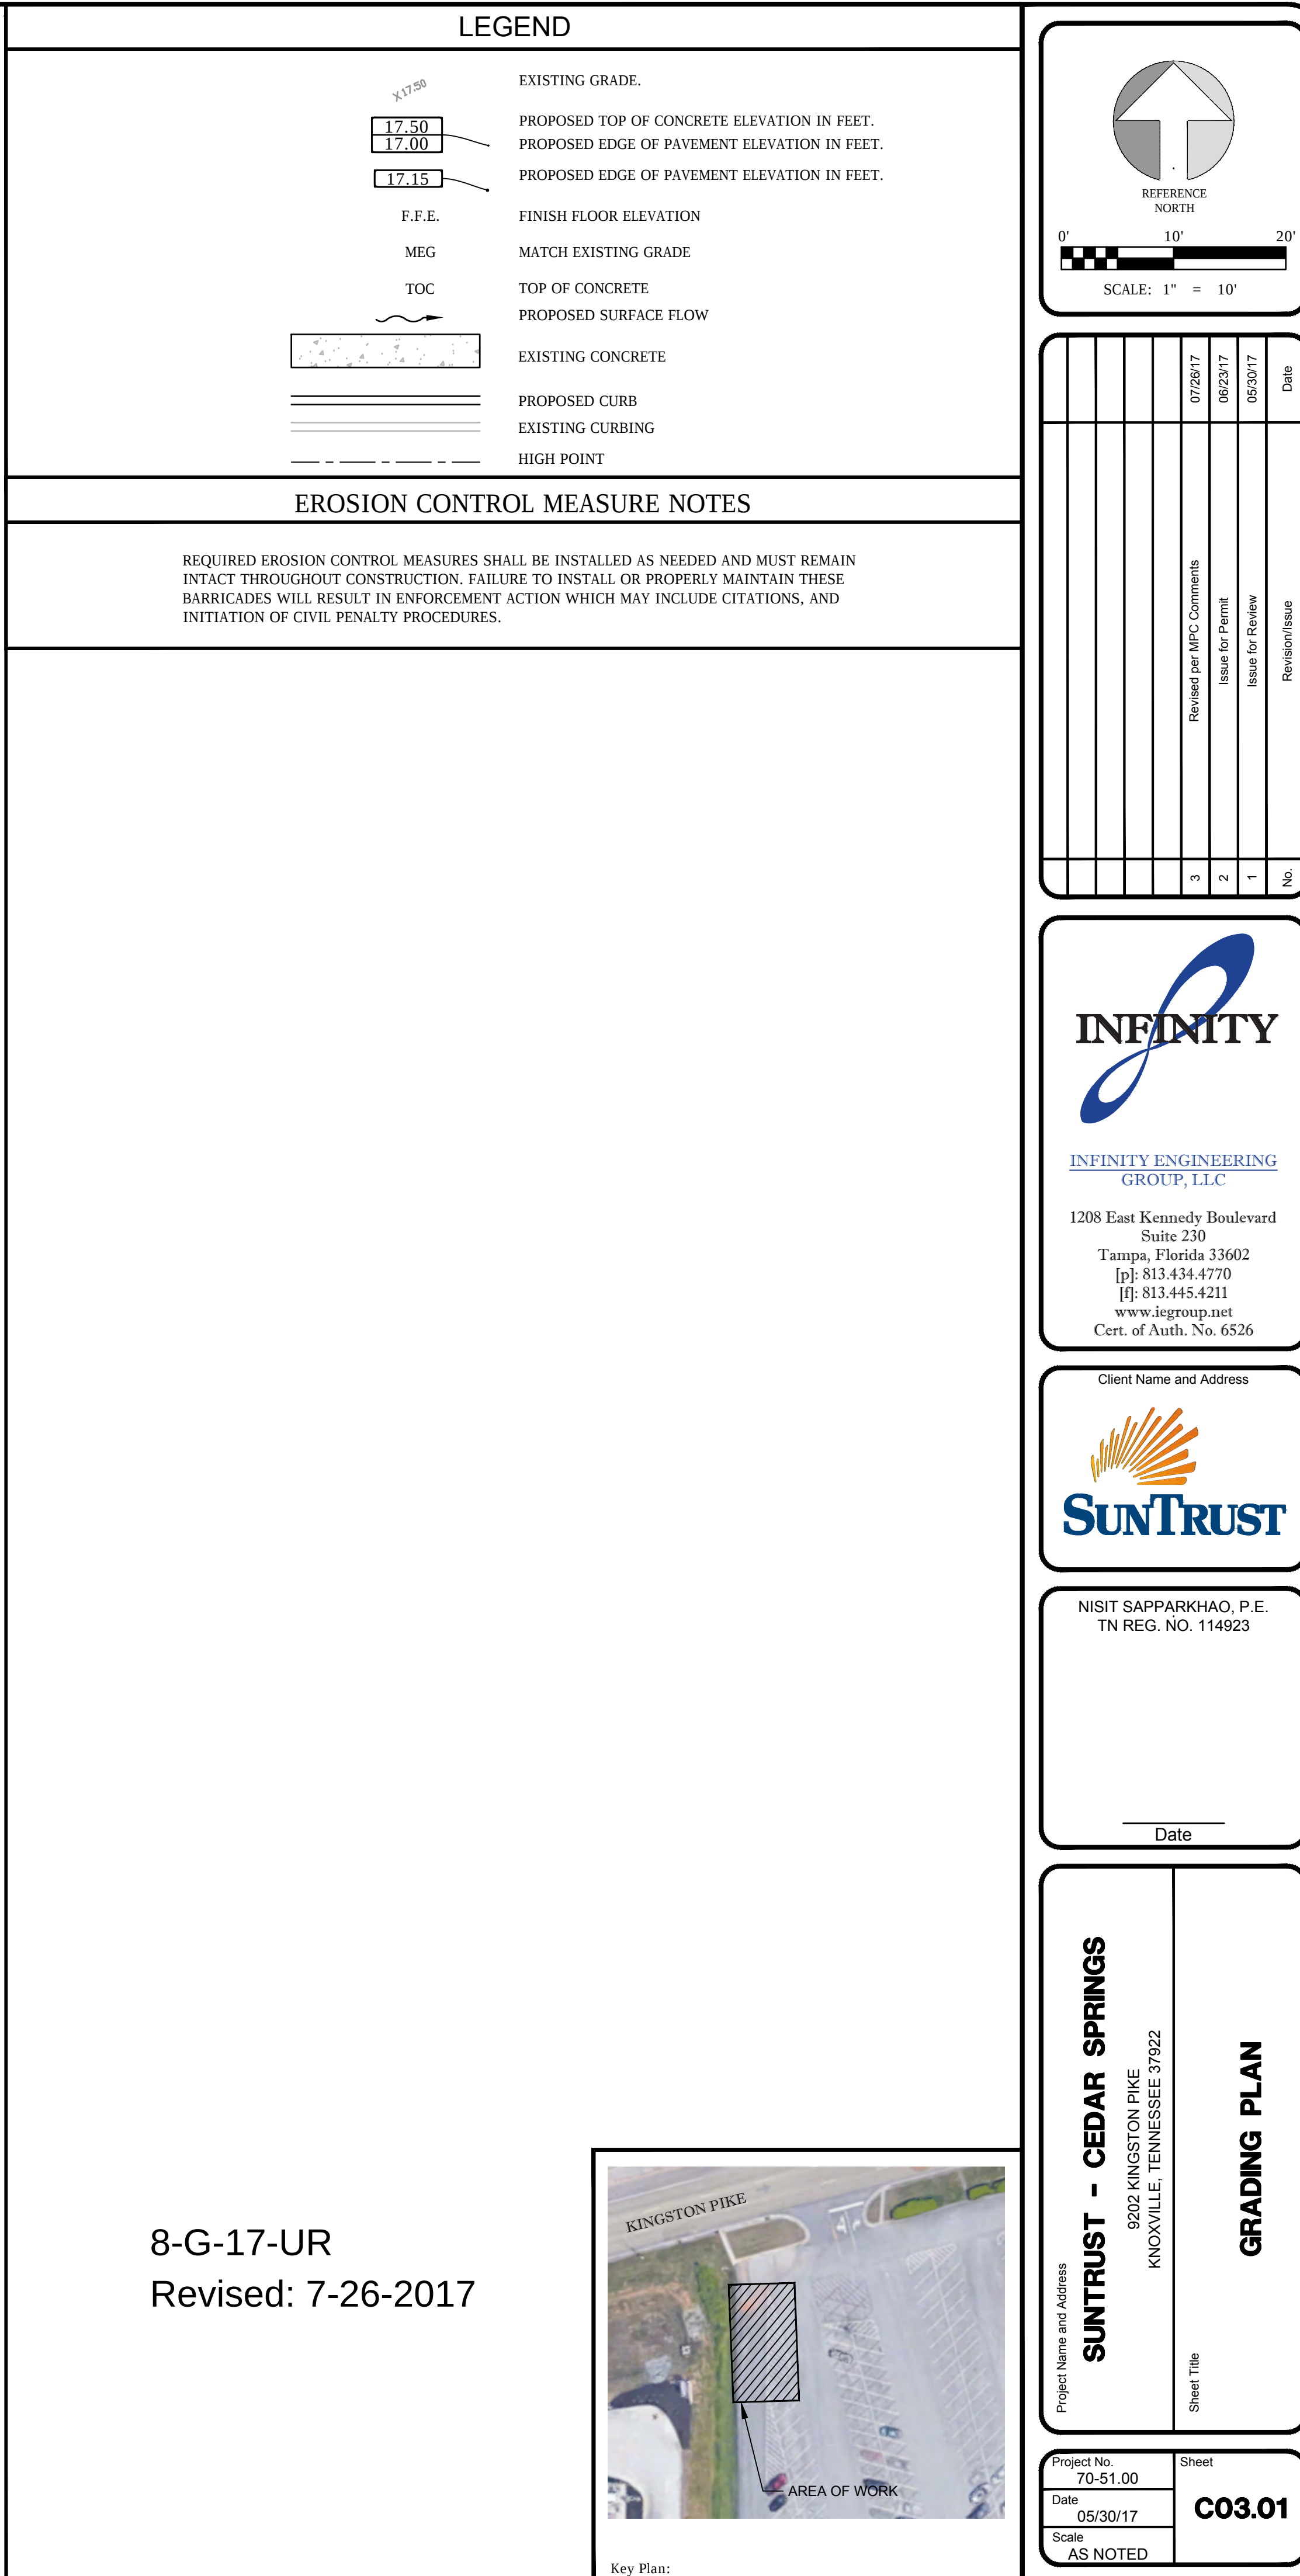
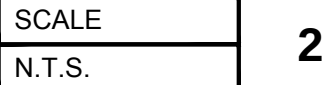


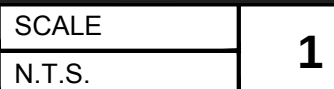

REFERENCE ONLY NOTES:

1. THESE DRAWINGS ARE BEING PROVIDED BY THE CANOPY MANUFACTURER. THE ELECTRICAL CONTRACTOR SHALL OBTAIN THE LATEST DRAWINGS PRIOR TO START OF CONSTRUCTION.
2. IT IS NOT THE INTENT OF THE ENGINEER OF RECORDS TO VALIDATE THE INFORMATION ABOVE. THESE MANUFACTURER'S DRAWINGS ARE SHOWING FOR INFORMATIONAL PURPOSES ONLY.

Project No. 70-51.00	Sheet E5.0
Date 05/30/17	
Scale AS NOTED	