



- NOTES:
1. IRON PINS FOUND (IF) SHOWN ON PLAN. ALL OTHERS SET BY BHN&P, UNLESS NOTED OTHERWISE ON PLAN.
 2. 10' UTILITY, DRAINAGE AND CONSTRUCTION EASEMENTS INSIDE ALL EXISTING LOT LINES AND ALONG ALL ROADS, 5' UTILITY, DRAINAGE AND CONSTRUCTION EASEMENTS ALONG BOTH SIDES OF ALL INTERIOR LOT LINES, PLUS OTHER EASEMENTS AS SHOWN.
 3. SANITARY SEWER EASEMENT OF 15', 7.5' EACH SIDE OF SEWER AS INSTALLED (WHERE APPLICABLE).
 4. THIS PROPERTY IS ZONED PR (PENDING).
 5. THIS SUBDIVISION CONTAINS 17.60 ACRES AND IS SUBDIVIDED INTO 44 SINGLE FAMILY DETACHED LOTS, 3 COMMON AREA LOTS AND PUBLIC RIGHT-OF-WAY.
 6. BUILDING SETBACK LINES WILL BE AS FOLLOWS:
FRONT...20'
SIDES...5'
REAR...15' (UNLESS CONTROLLED BY A 25' PERIPHERAL SETBACK)
 7. ALTERNATE DESIGN STANDARDS REQUIRED:
a) HORIZONTAL CURVE FROM 250' TO 200', STA 4+00, ROAD "A".
b) HORIZONTAL CURVE FROM 250' TO 175', STA 8+00, ROAD "A".
c) HORIZONTAL CURVE FROM 250' TO 175', STA 11+50, ROAD "A".
d) HORIZONTAL CURVE FROM 250' TO 200', STA 13+25, ROAD "A".
e) RIGHT-OF-WAY WIDTH FROM 50' TO 40'.
 8. VARIANCES REQUIRED:
a) INTERSECTION SPACING ON S. NORTHSHORE DRIVE BETWEEN BRANTON BLVD. AND ROAD "A" FROM 400' TO 200'.
 9. UTILITY PROVIDERS:
WATER: FIRST UTILITY DISTRICT
SEWER: FIRST UTILITY DISTRICT
ELECTRICITY: KNOXVILLE UTILITIES BOARD
GAS: KNOXVILLE UTILITIES BOARD
TELEPHONE: AT&T SOUTHEAST
 10. BOUNDARY SURVEY BY BHN&P
 11. EXISTING GROUND LINE FOR THE ROAD PROFILES BASED ON KGIS TOPO.
 12. VEHICULAR ACCESS FOR ALL LOTS LIMITED TO INTERNAL ROAD SYSTEM ONLY.

USE ON REVIEW REQUEST
PERIPHERAL SETBACK REDUCED FROM 35' TO 25'
JUSTIFICATION: TOPOGRAPHY

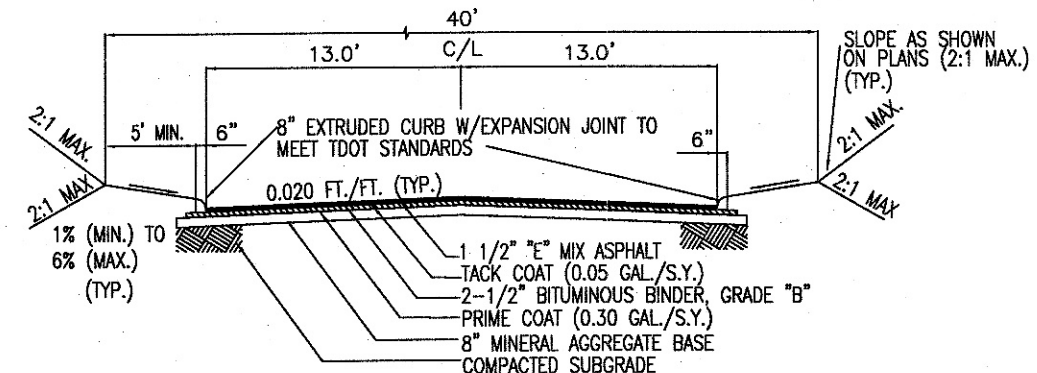


TYPICAL ROAD SECTION
THRU 40' ROAD
"PUBLIC ROAD"
(ALL ROADS TO BE DEDICATED FOR PUBLIC USE)

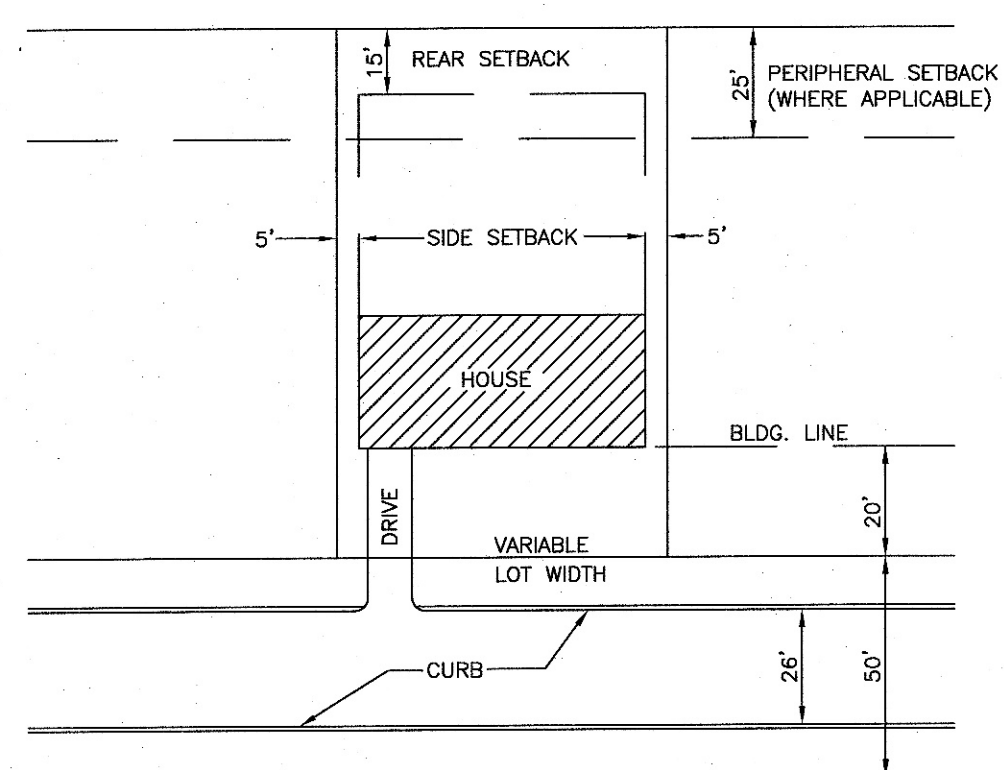

CERTIFICATION OF CONCEPT PLAN.
I HEREBY CERTIFY THAT I AM A REGISTERED ENGINEER, LICENSED TO PRACTICE ENGINEERING UNDER THE LAWS OF THE STATE OF TENNESSEE. I FURTHER CERTIFY THAT THE PLAN AND ACCOMPANYING DRAWINGS, DOCUMENTS AND STATEMENTS CONFORM TO ALL APPLICABLE PROVISIONS OF THE KNOXVILLE-KNOX COUNTY SUBDIVISION REGULATIONS EXCEPT AS HAS BEEN ITEMIZED AND DISCLOSED IN A REPORT FILED WITH THE METROPOLITAN PLANNING COMMISSION.
REGISTERED ENGINEER: *David B. Harbin*
TENNESSEE CERTIFICATE NO. 101265

OWNER/DEVELOPER
S&E PROPERTIES
C/O ERIC MOSELEY
405 MONTBROOK LN
KNOXVILLE, TN 37919
PHONE: (865) 454-3727

Revised: 8/24/2020
8-SF-20-C / 8-J-20-UR

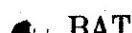 BATSON, HIMES, NORVELL & POE REGISTERED ENGINEERS & LAND SURVEYORS 4334 PAPERMILL DRIVE KNOXVILLE, TENNESSEE 37909 PHONE: (865) 588-6472 FAX: (865) 588-6473 email@bhn-p.com	DESIGNED	DBH	
---	----------	-----	--	--	